




EXISTING GROUND FLOOR PLAN

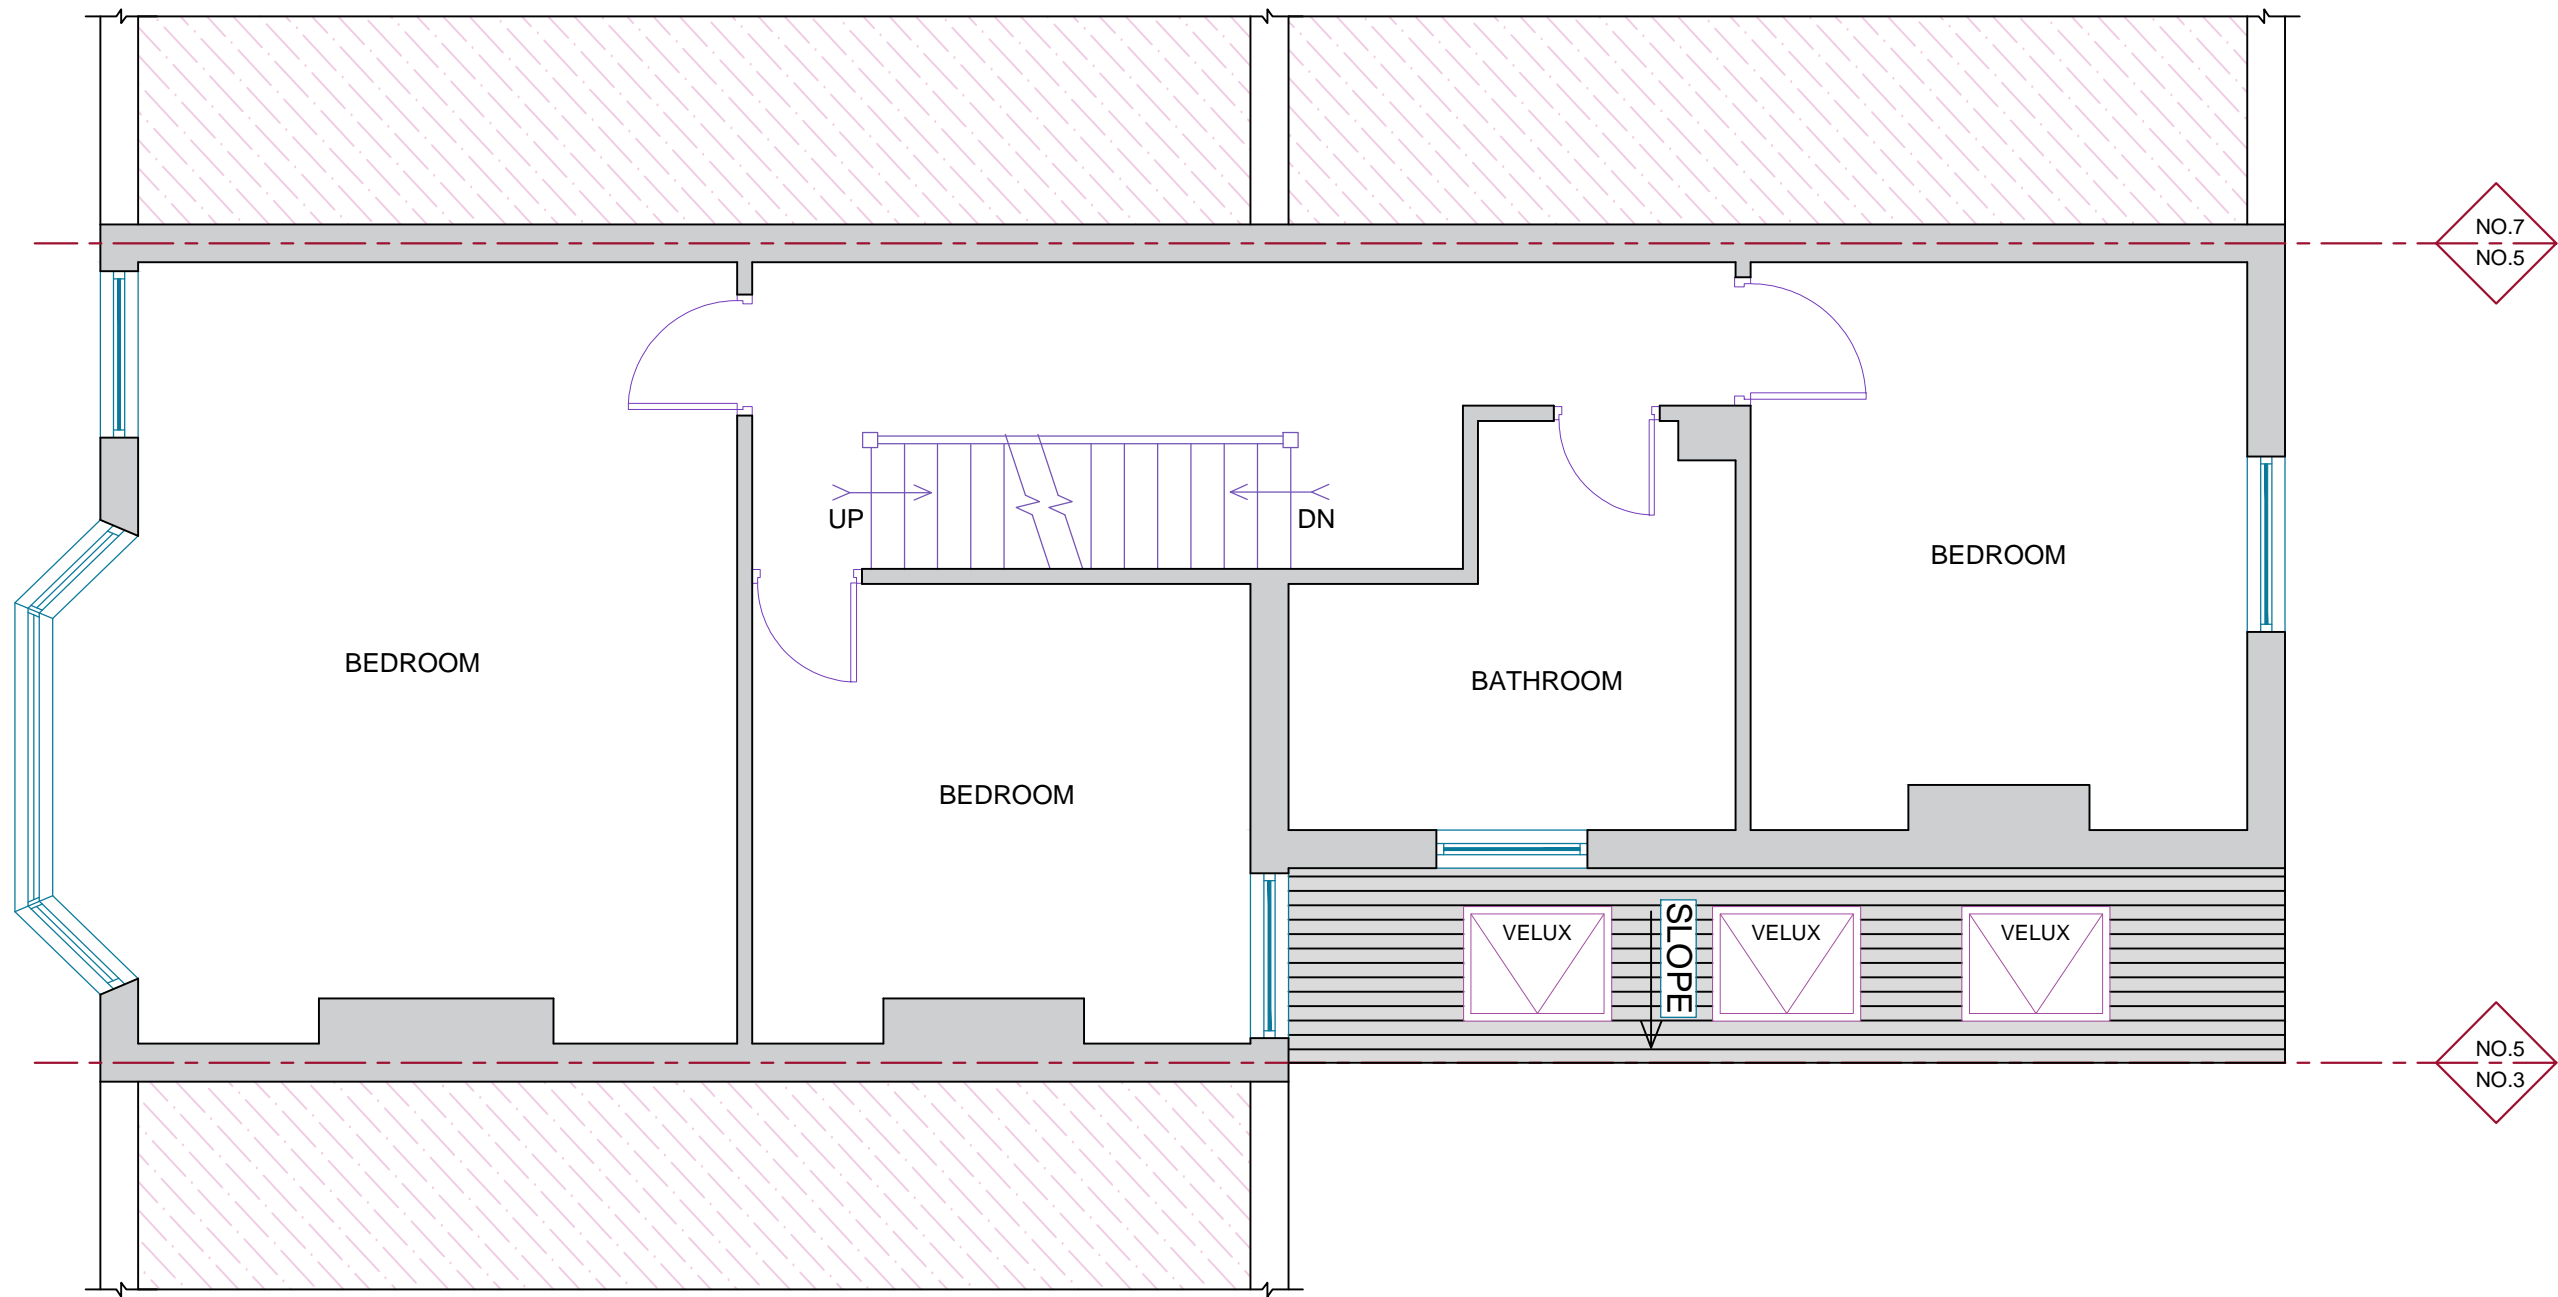


EXISTING FIRST FLOOR PLAN

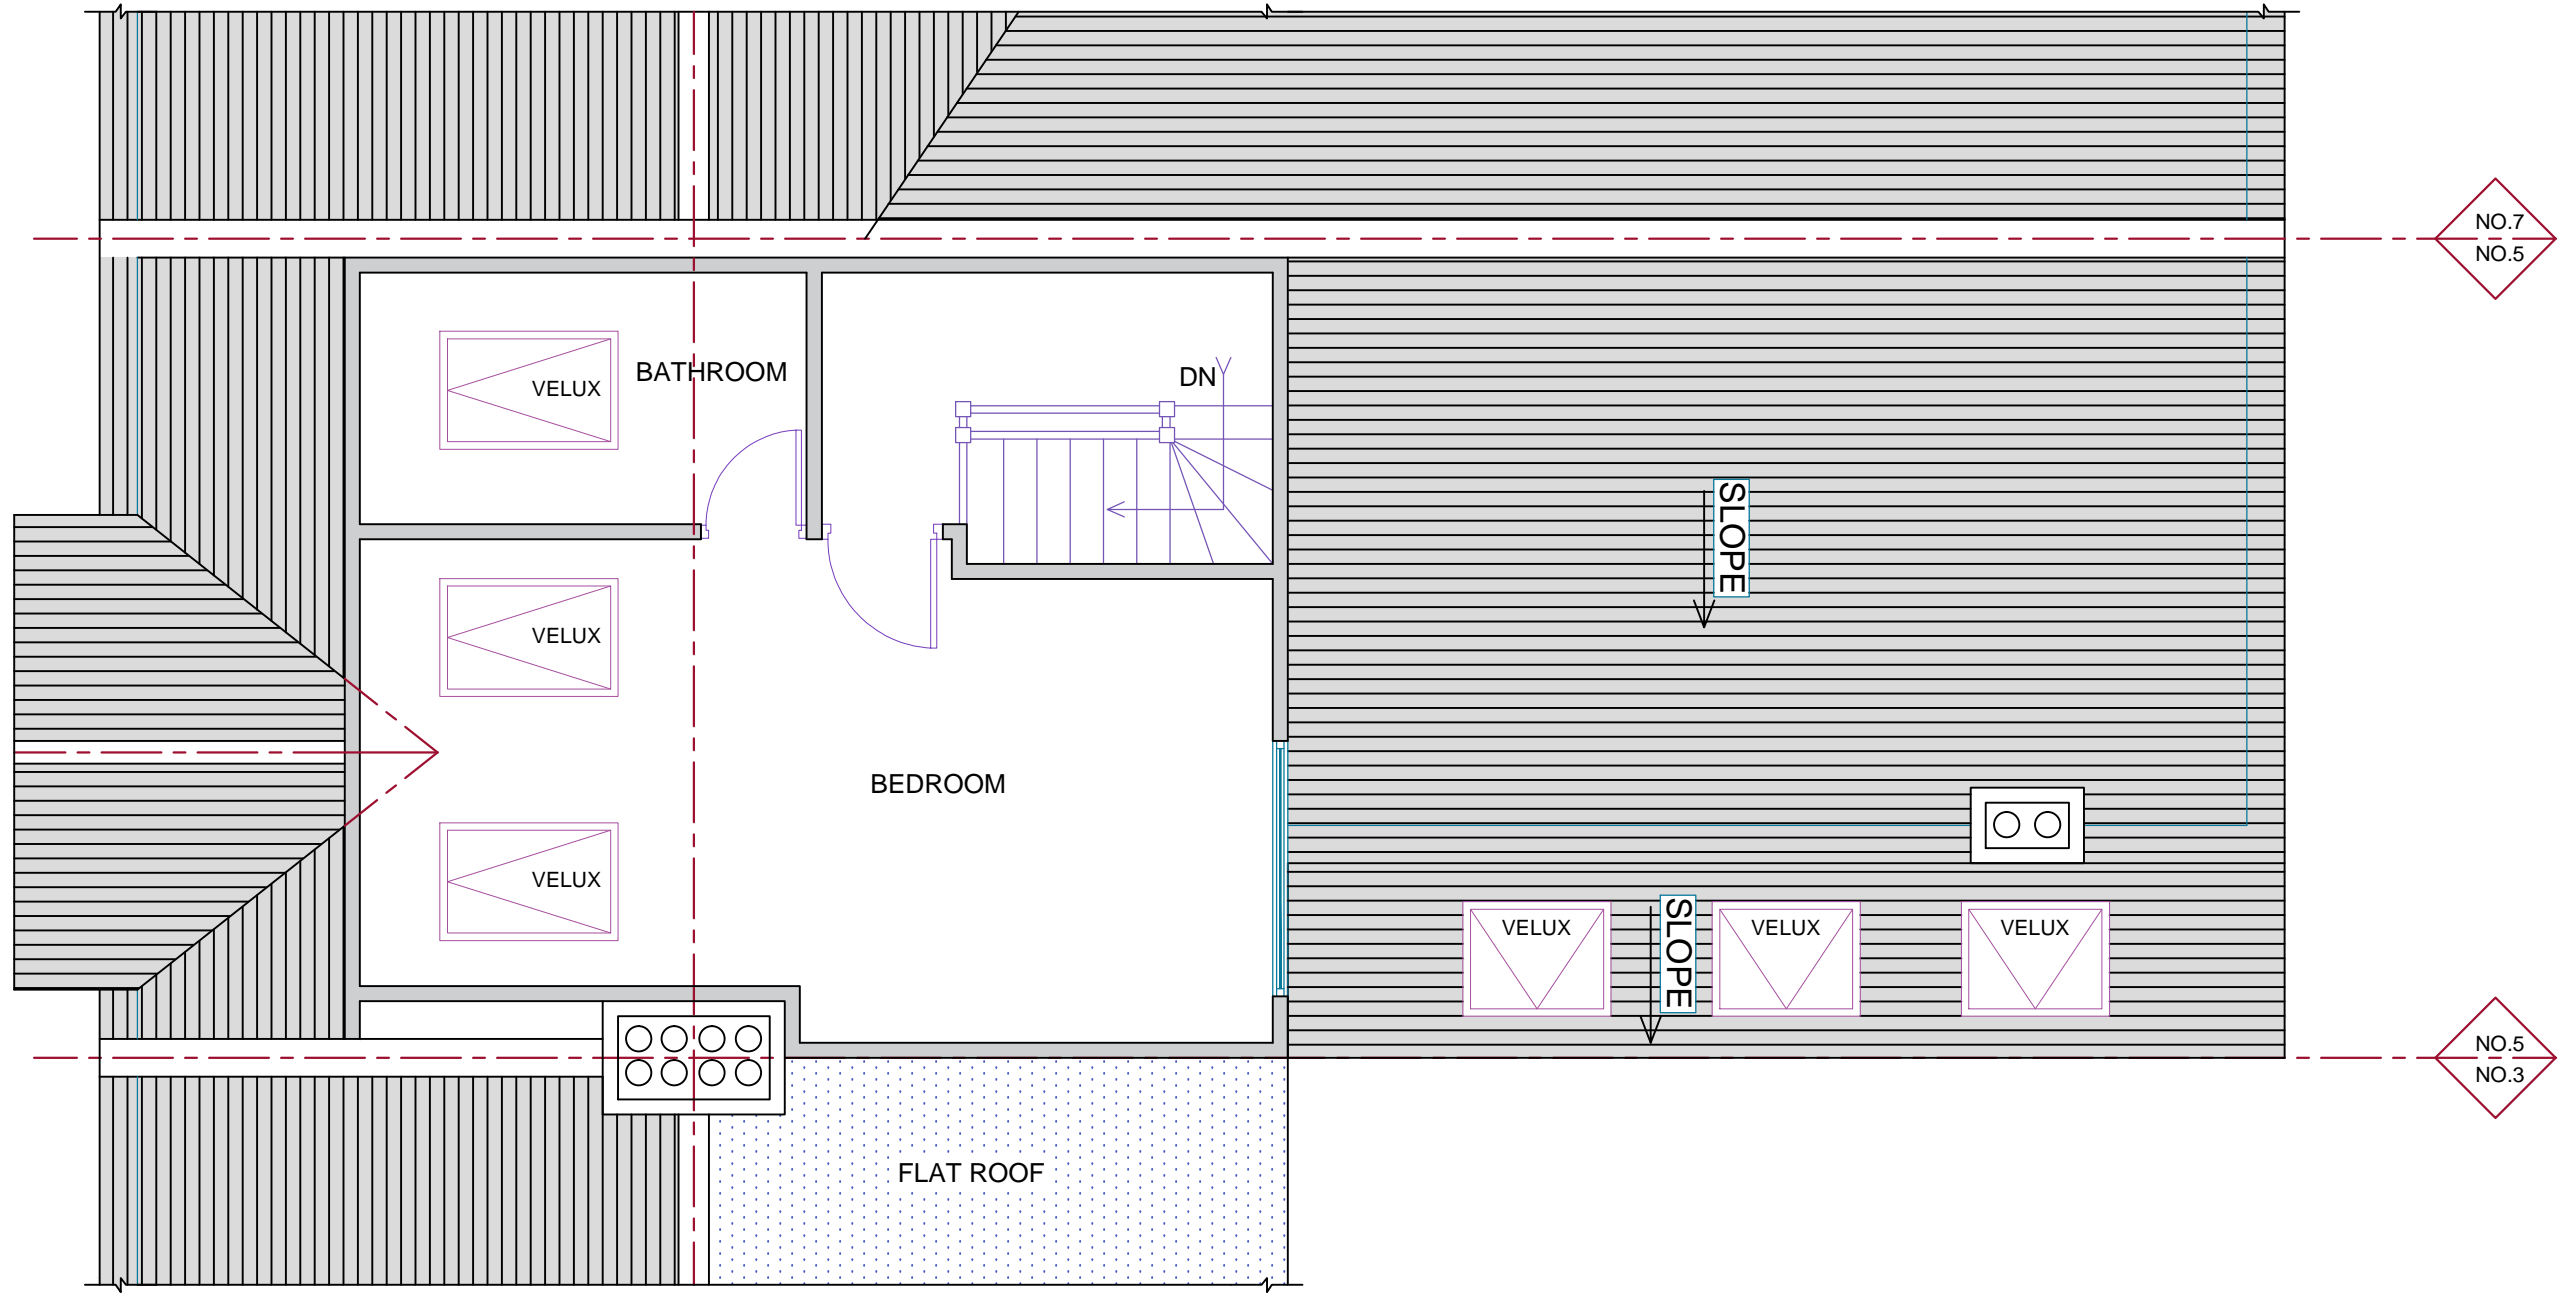


EXISTING LOFT PLAN

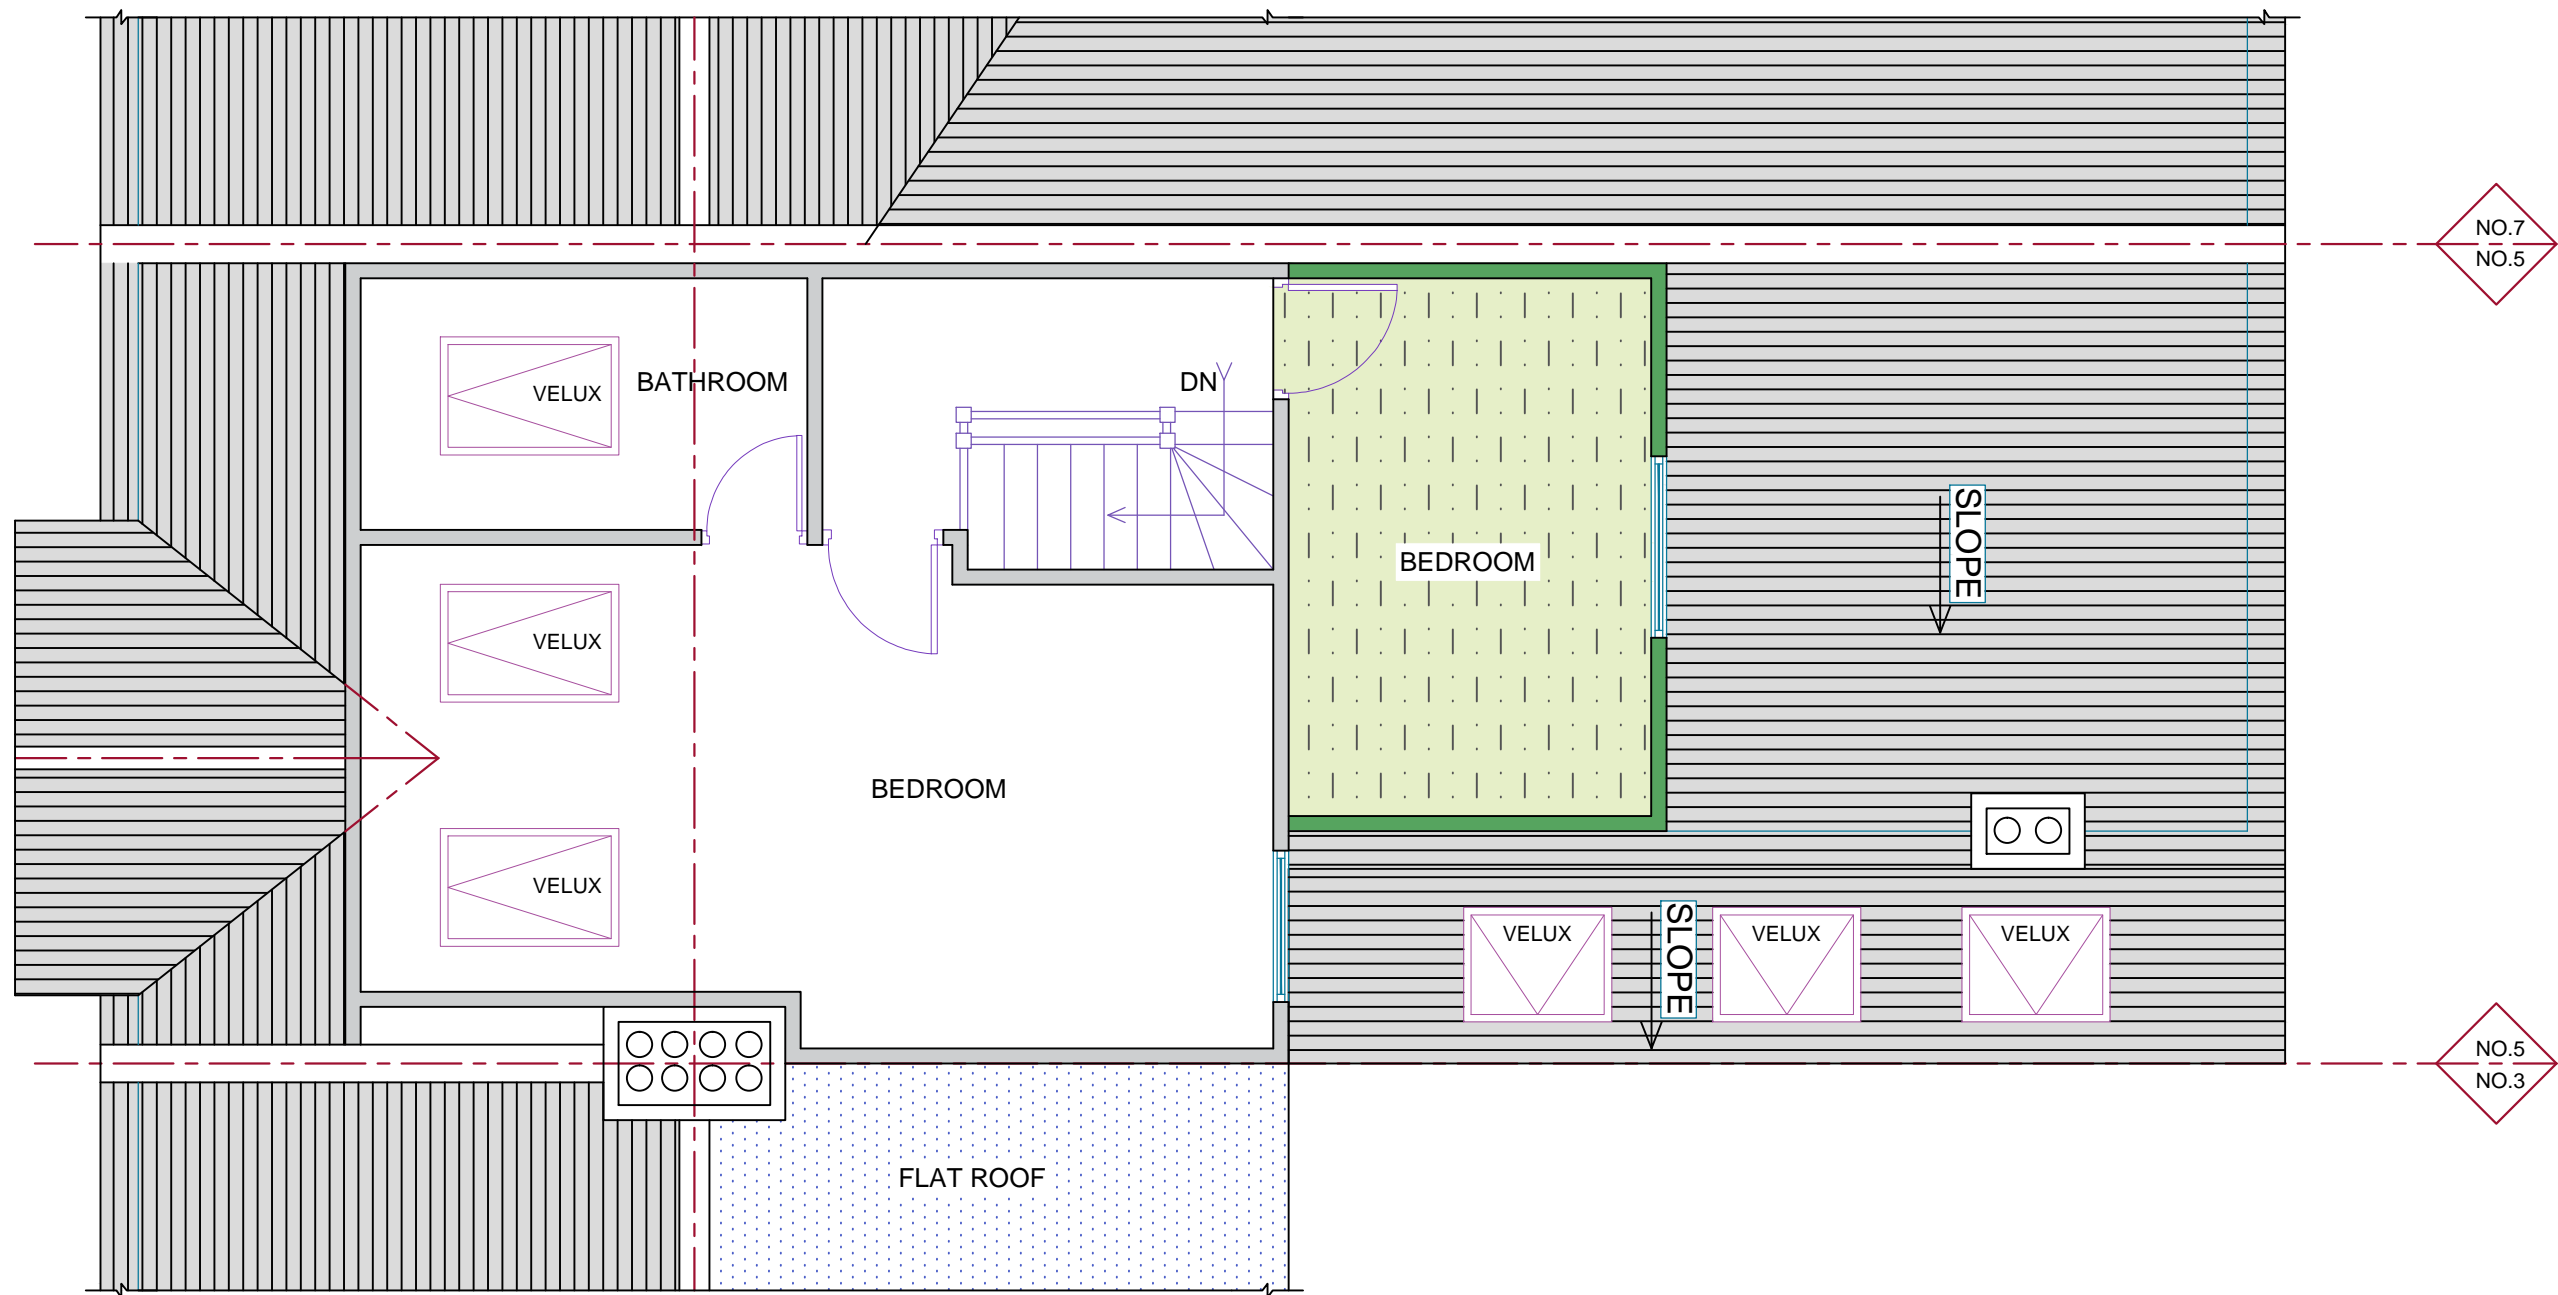

PROPOSED LOFT PLAN

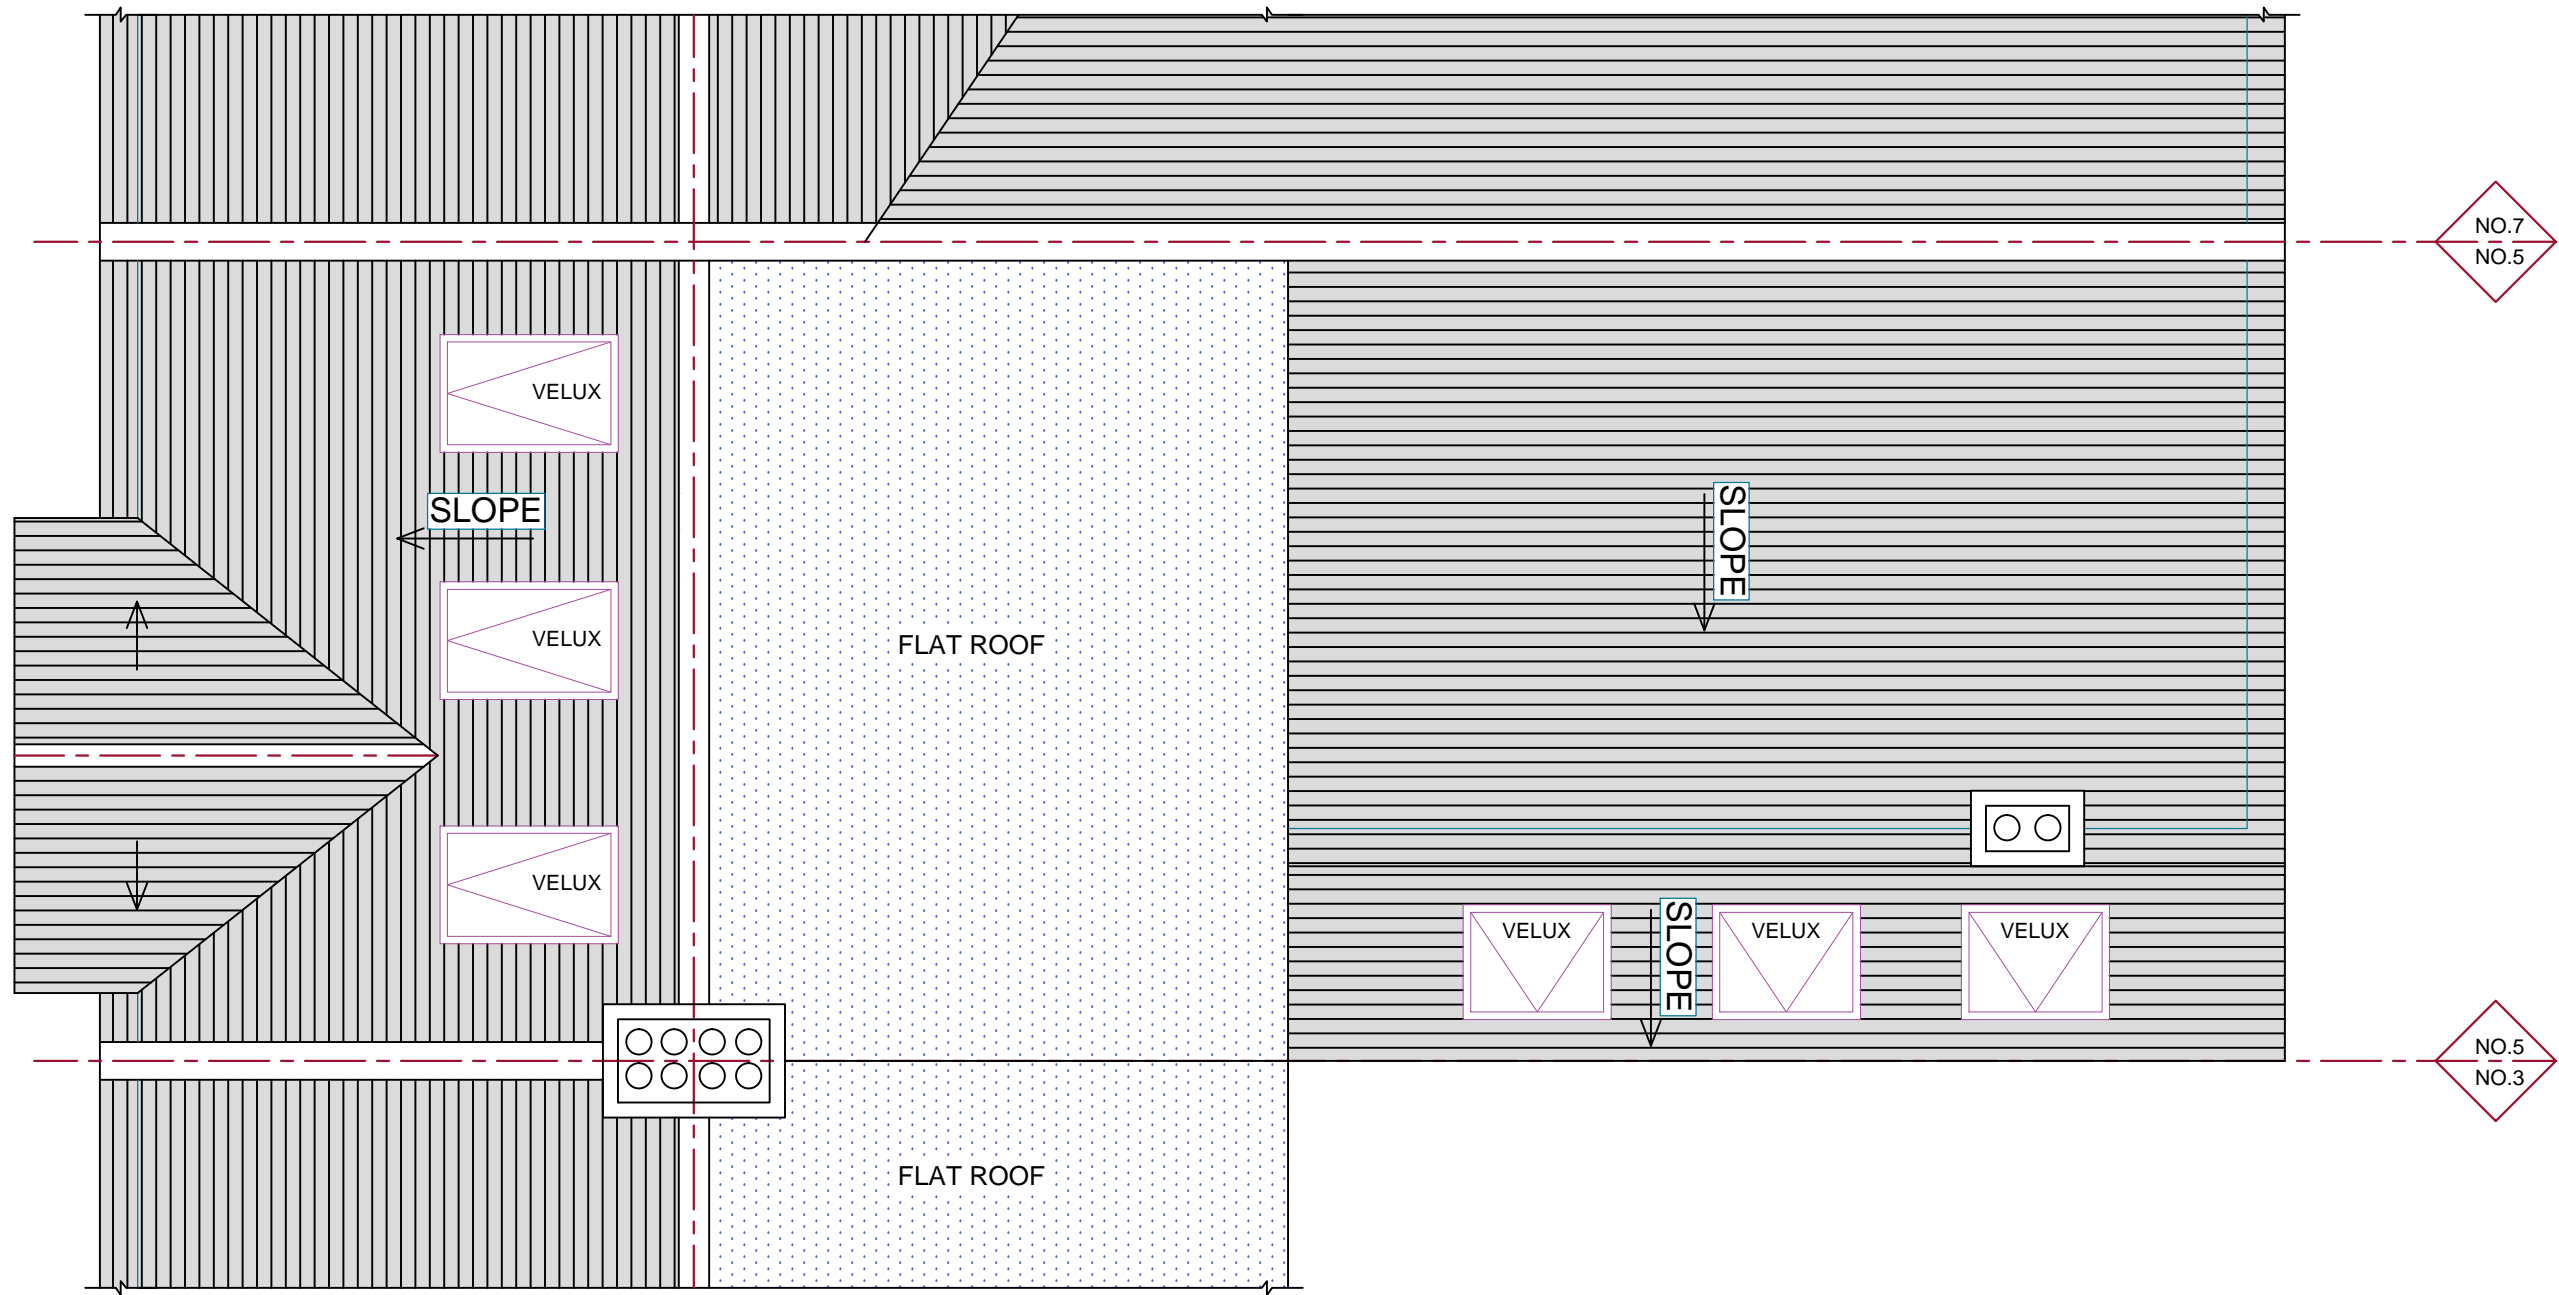


EXISTING ROOF PLAN

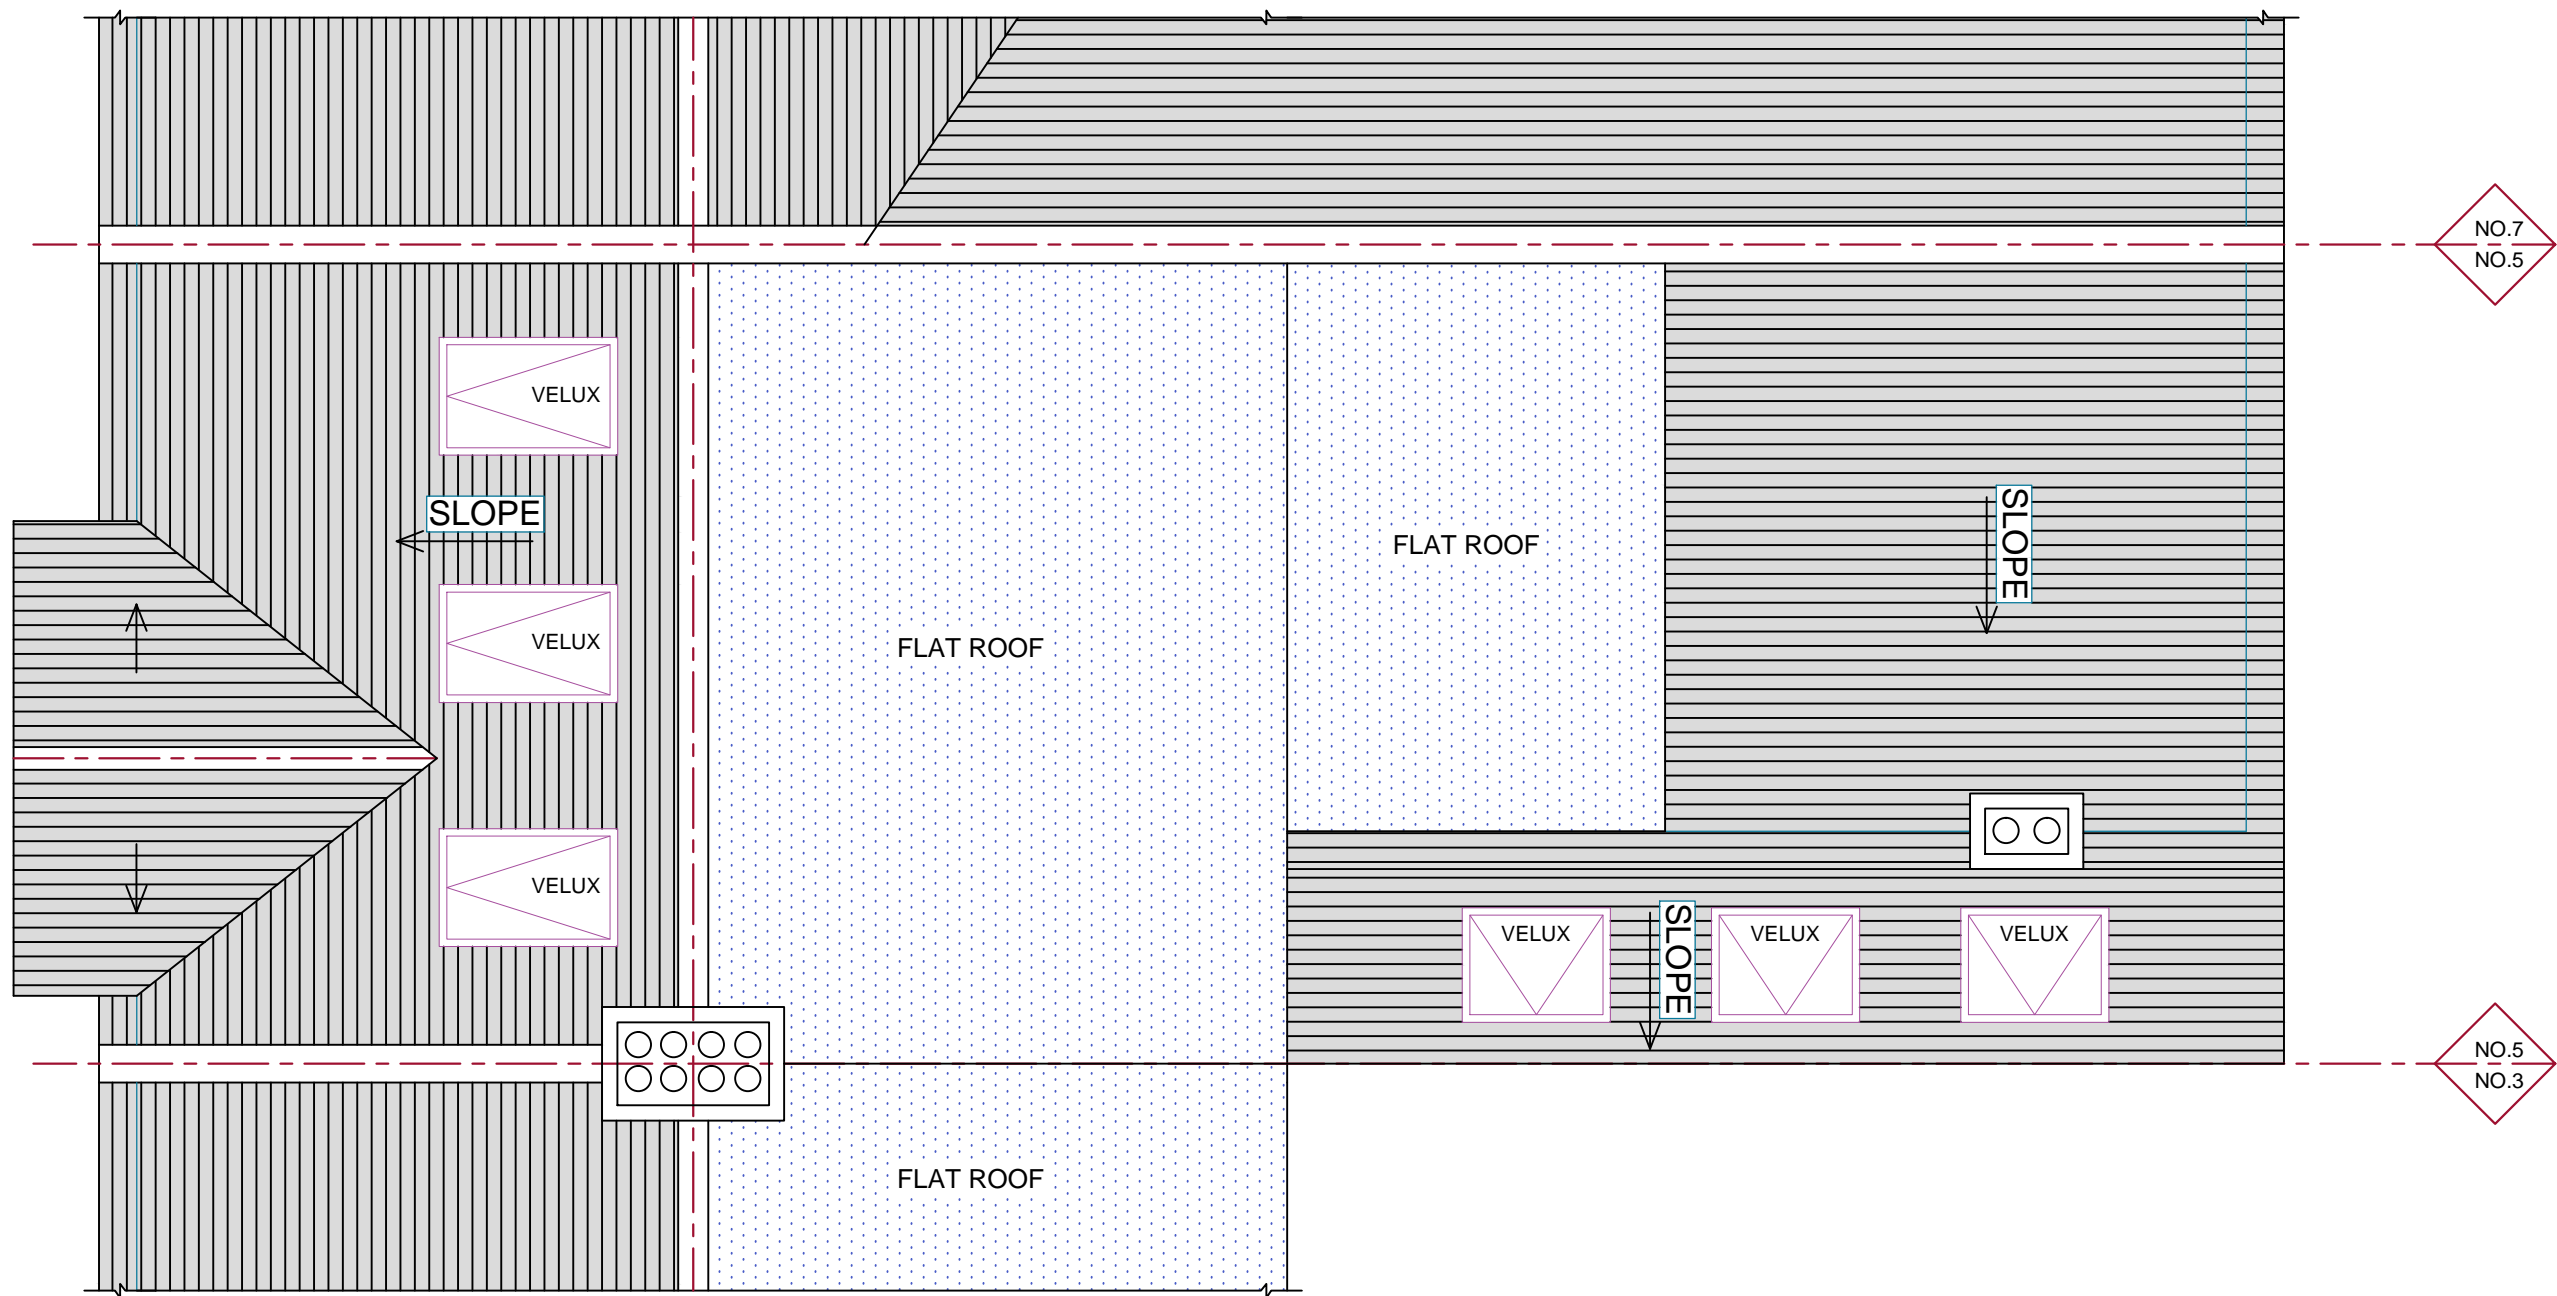


PROPOSED ROOF PLAN




EXISTING FRONT ELEVATION

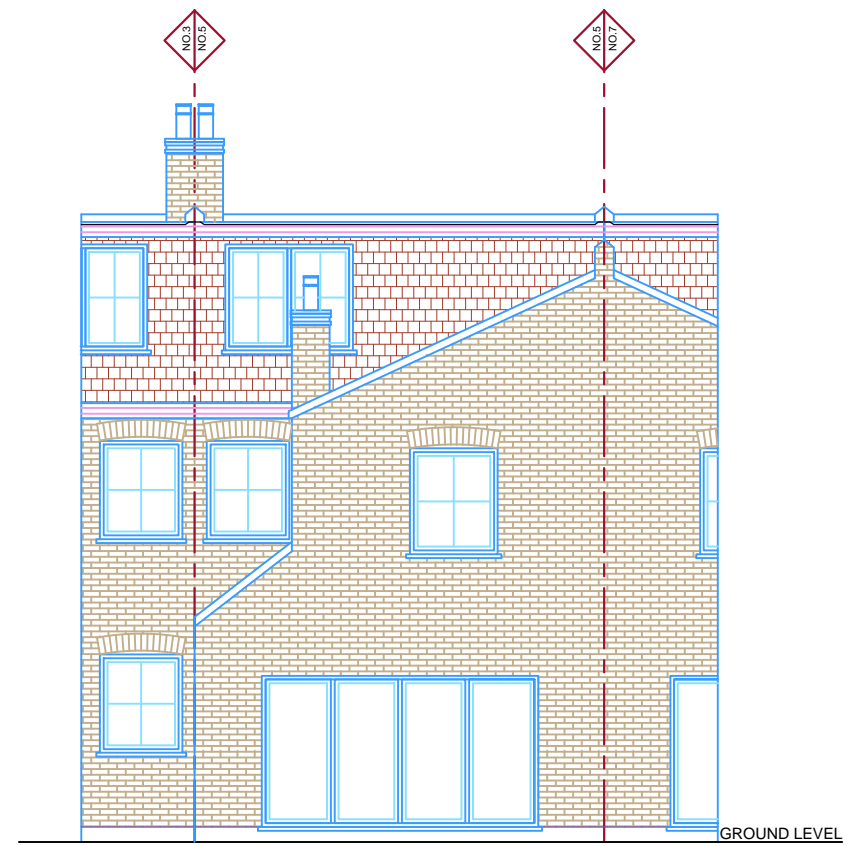




EXISTING REAR ELEVATION

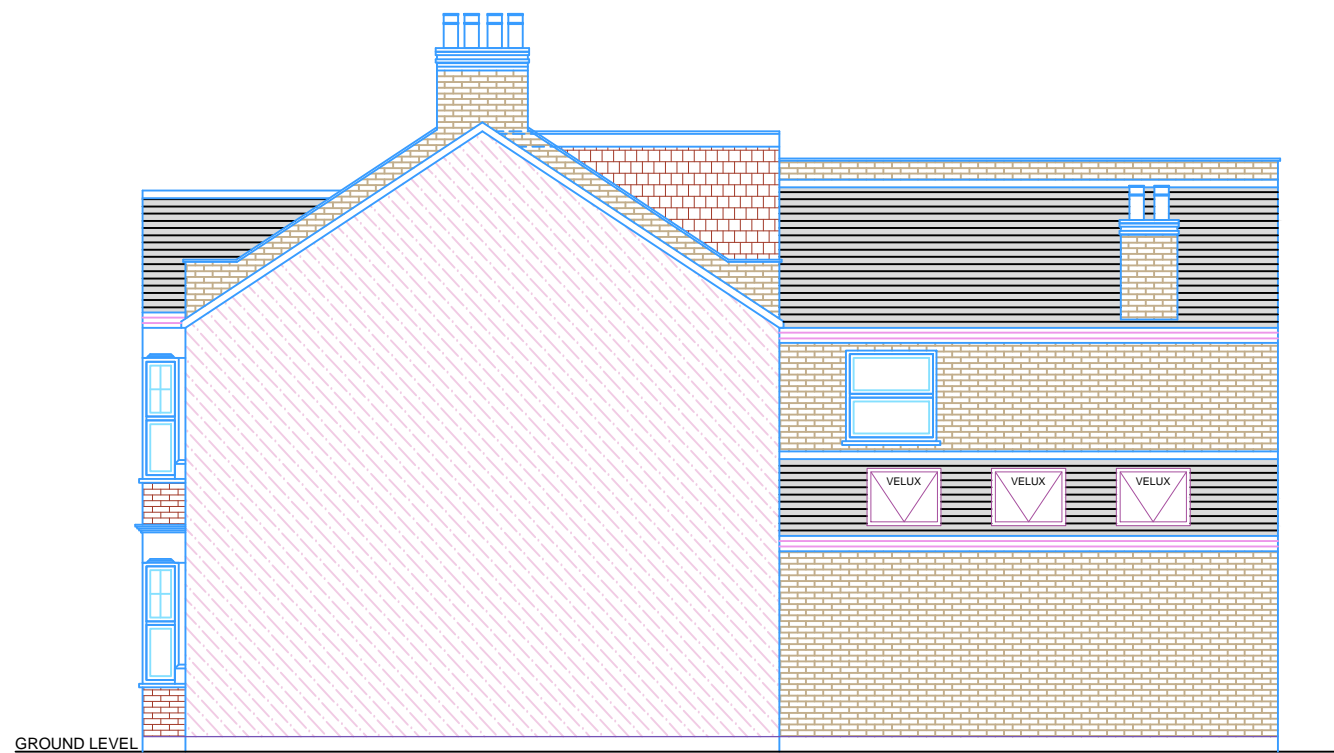


EXISTING ELEVATION SIDE A

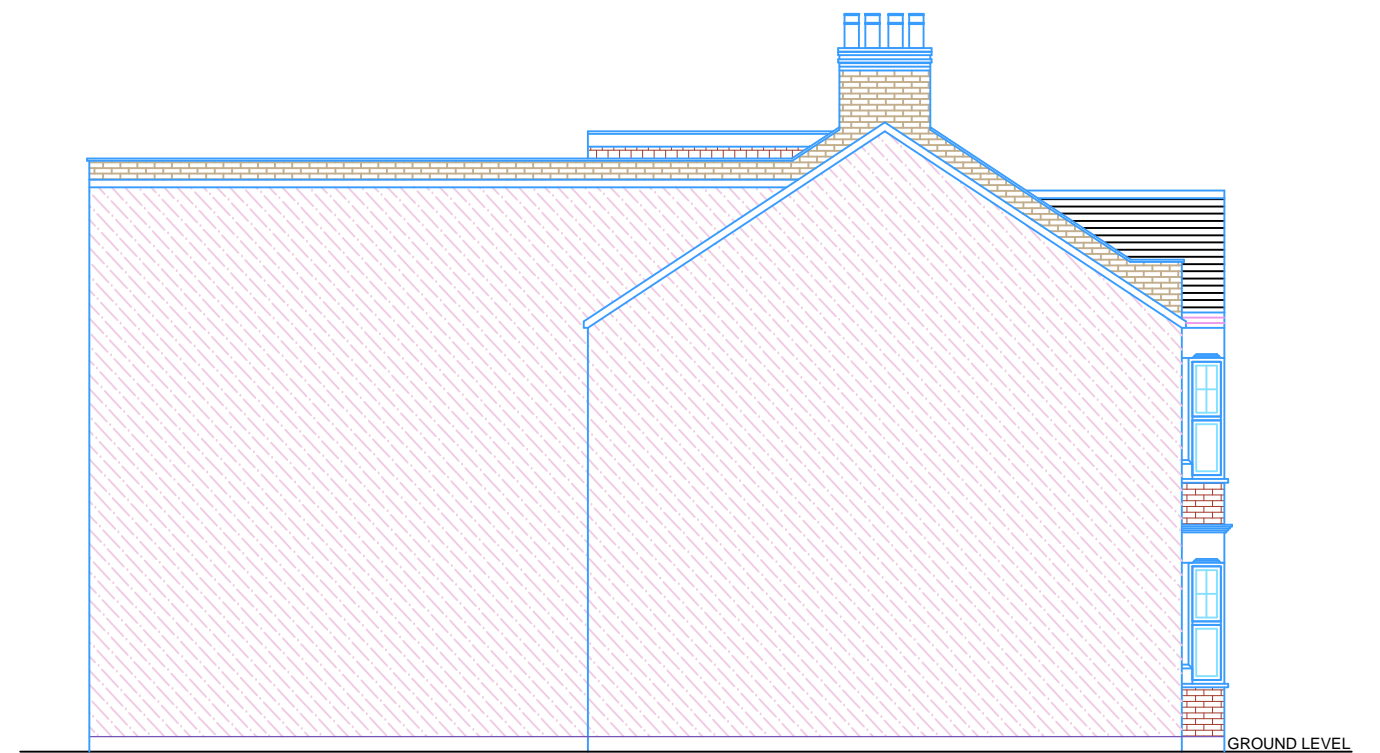

EXISTING ELEVATION SIDE B

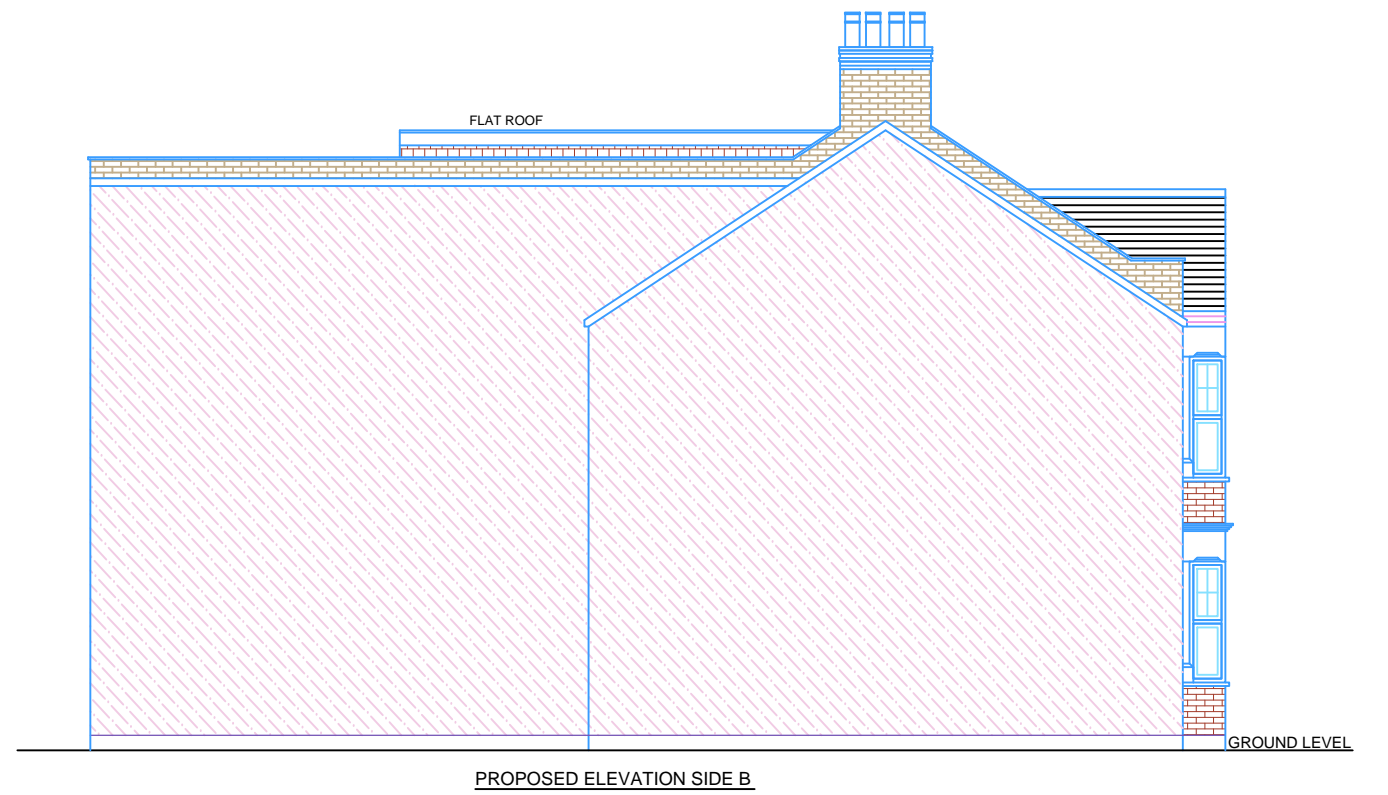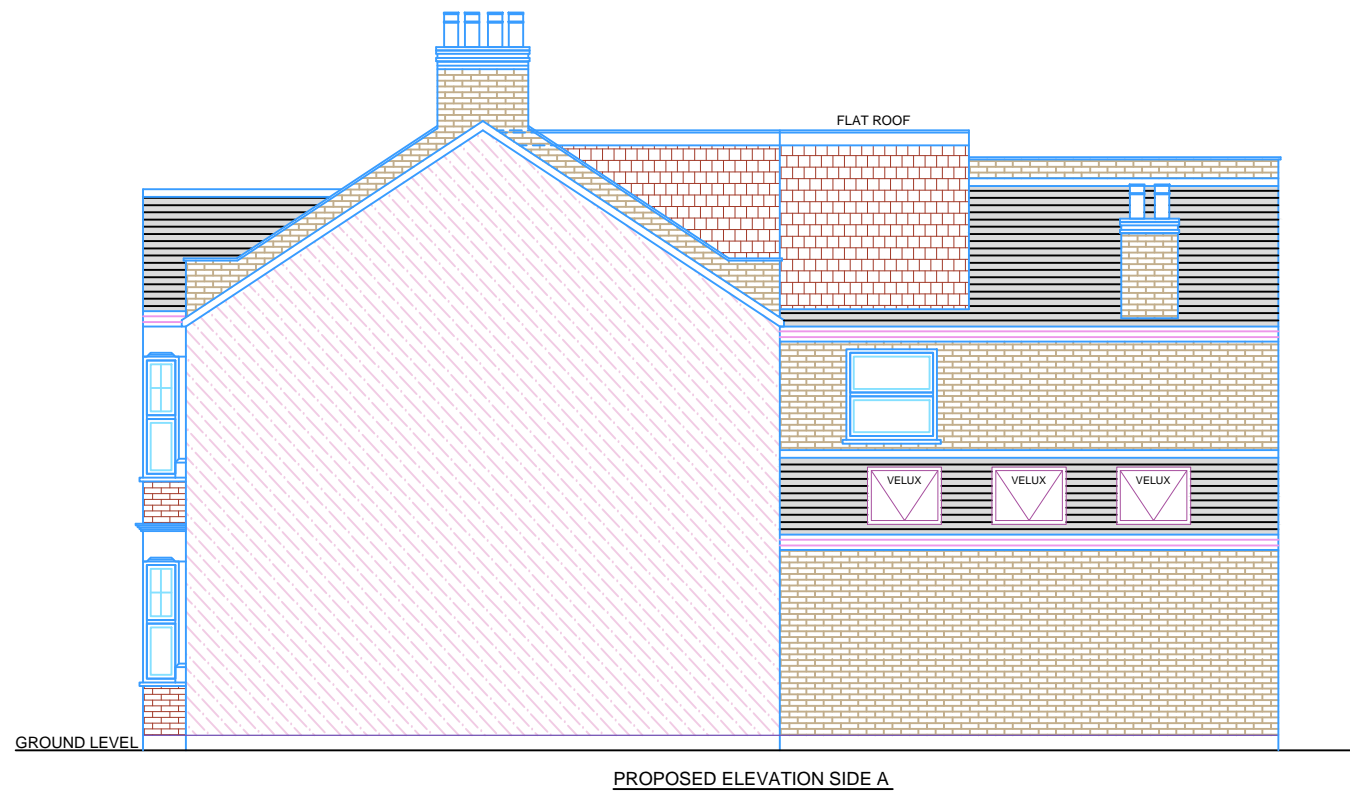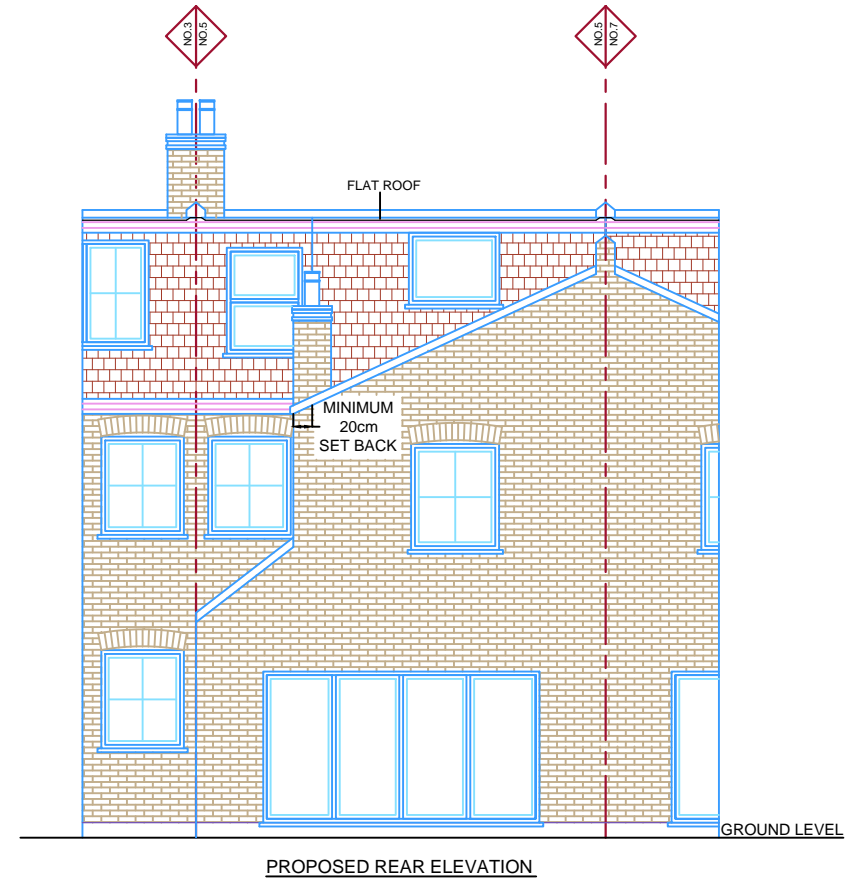

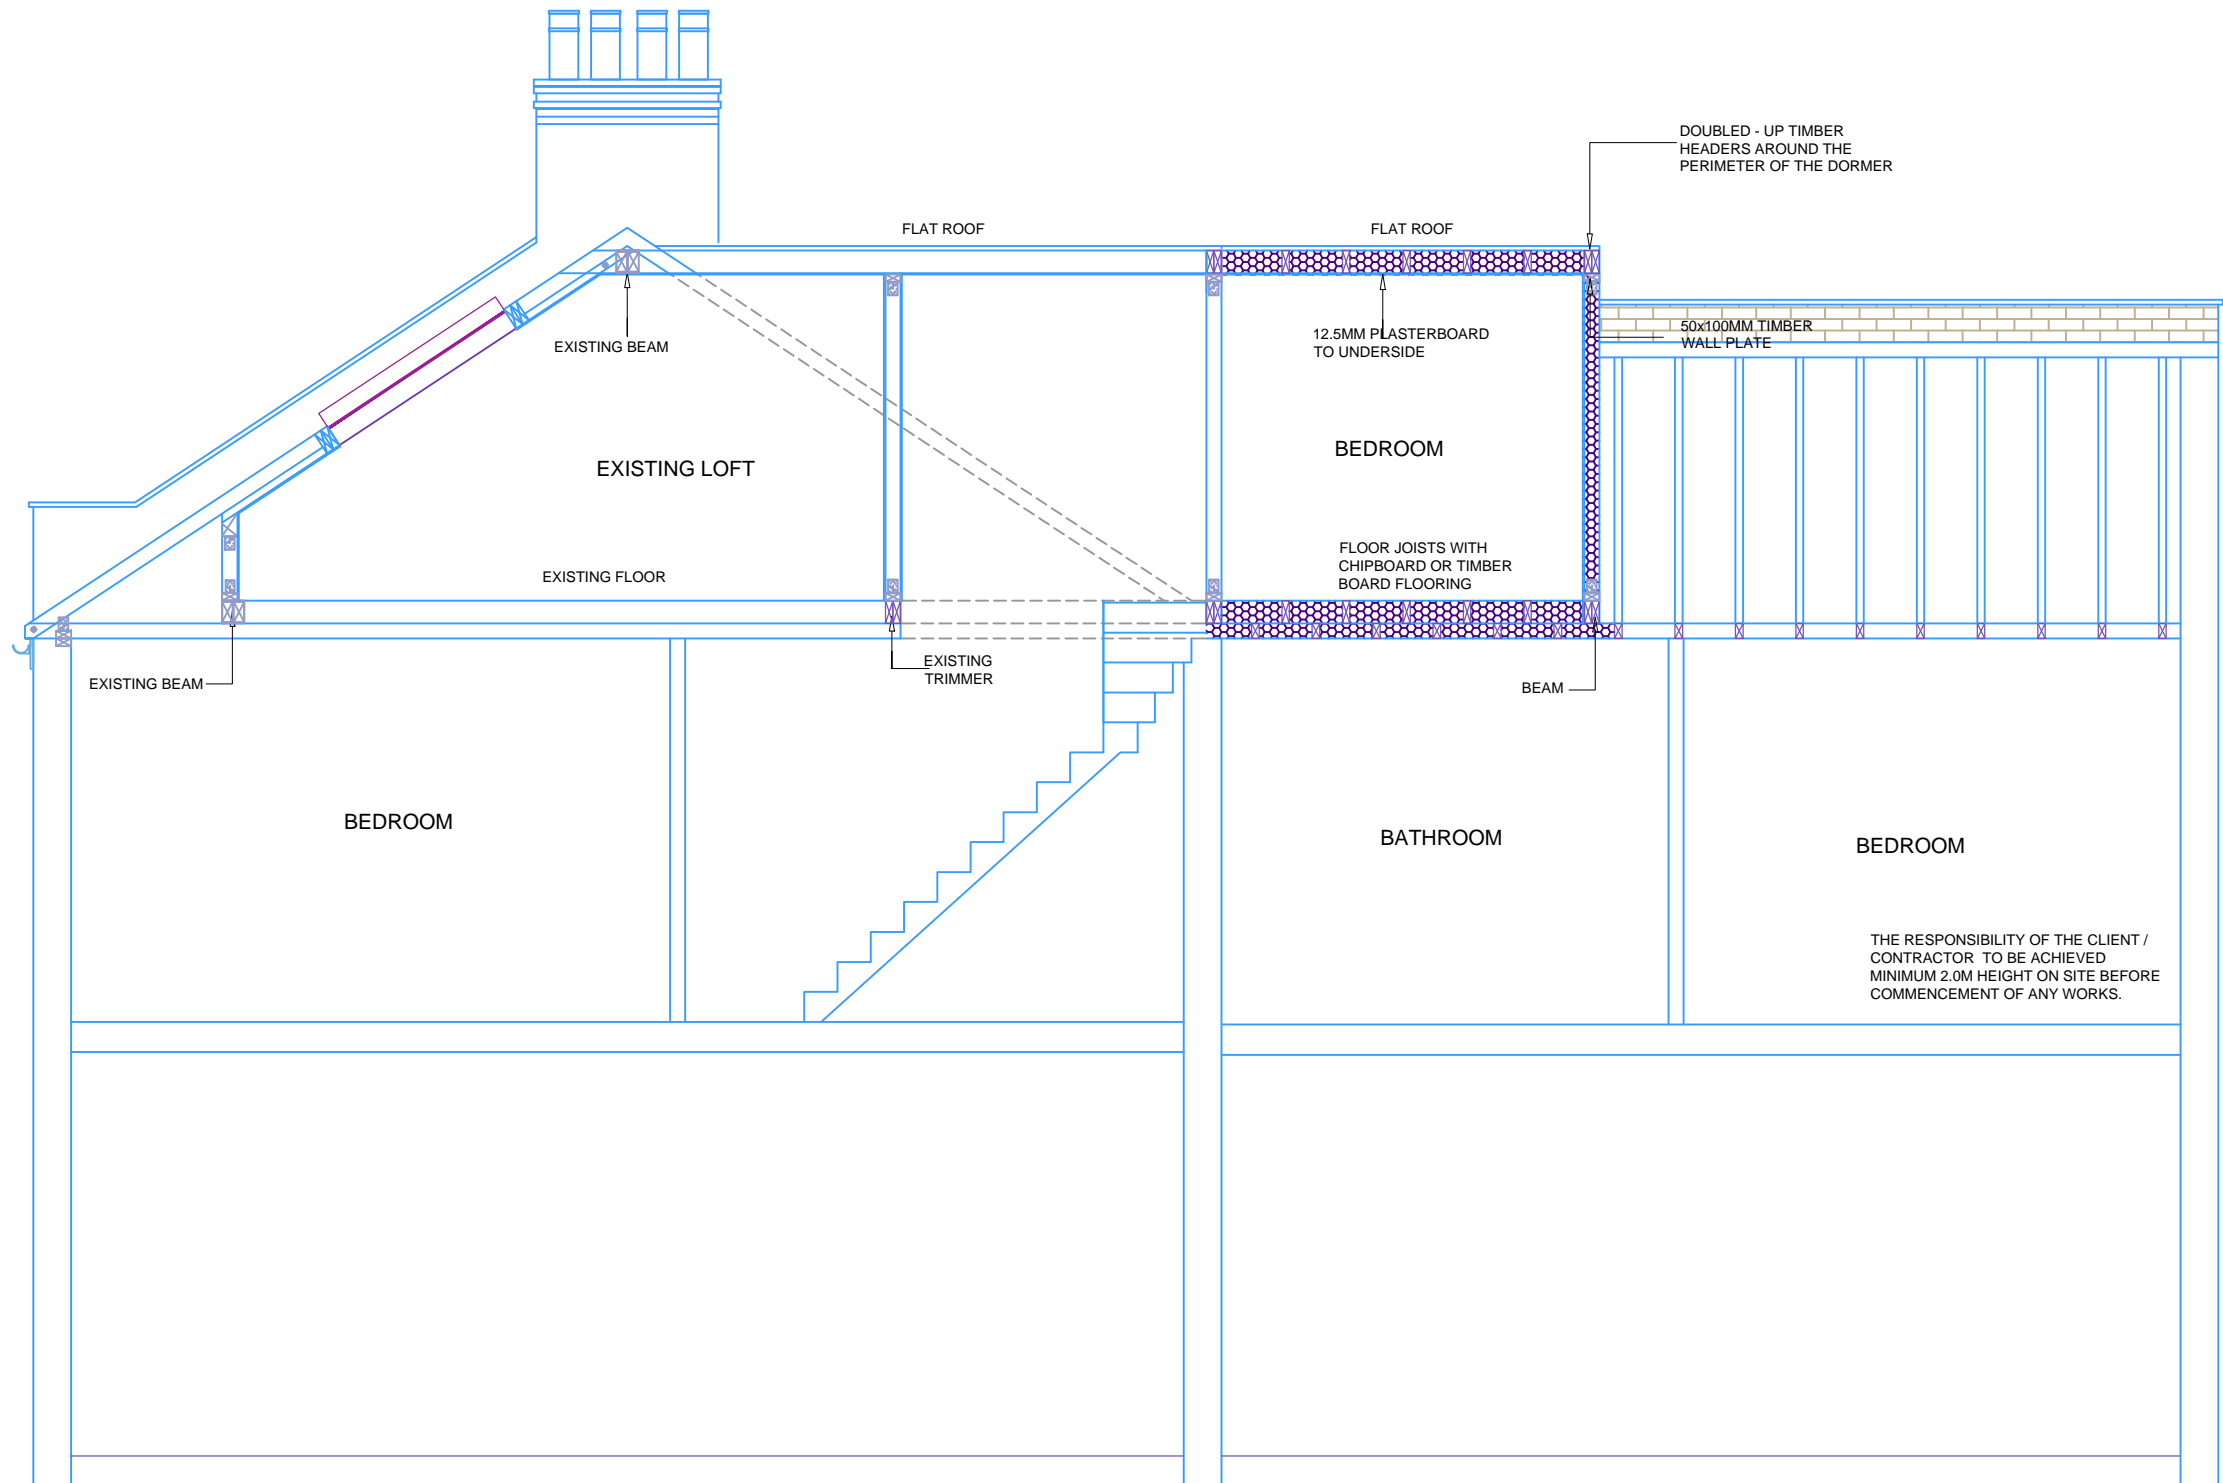

SECTION (PROPOSED)