




EXISTING GROUND FLOOR PLAN

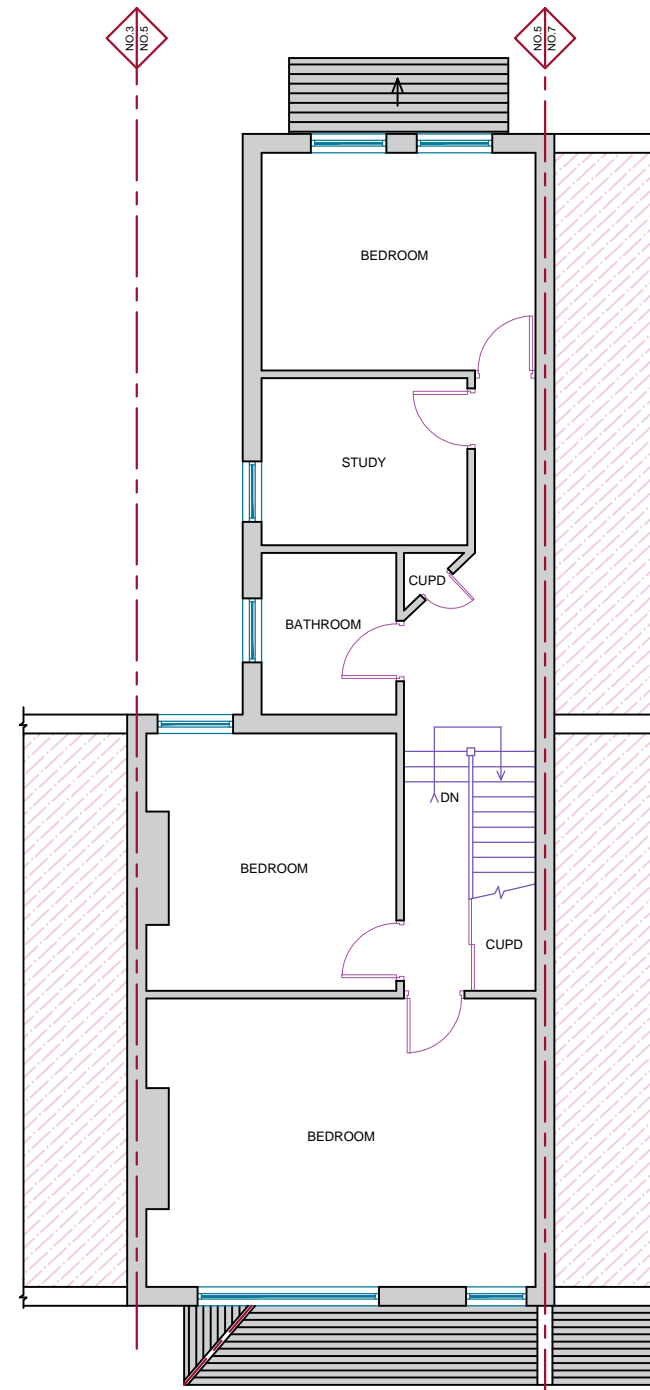


EXISTING FIRST FLOOR PLAN

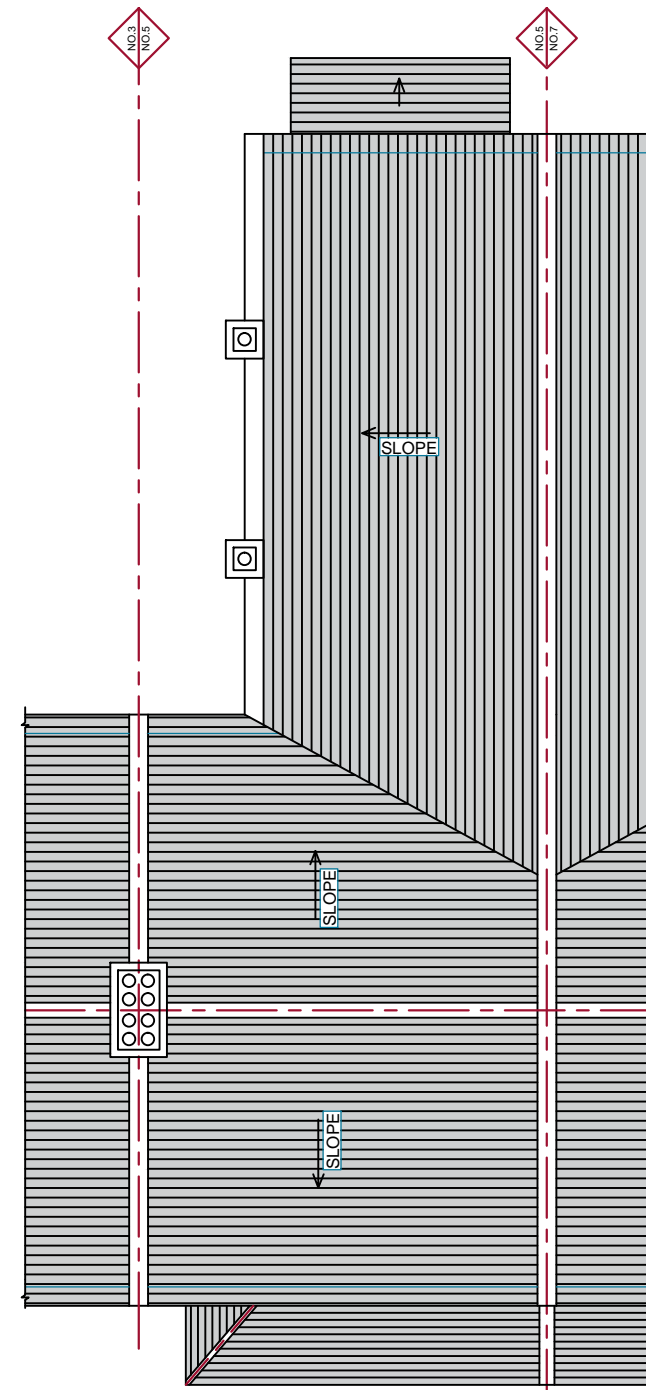


EXISTING ROOF PLAN

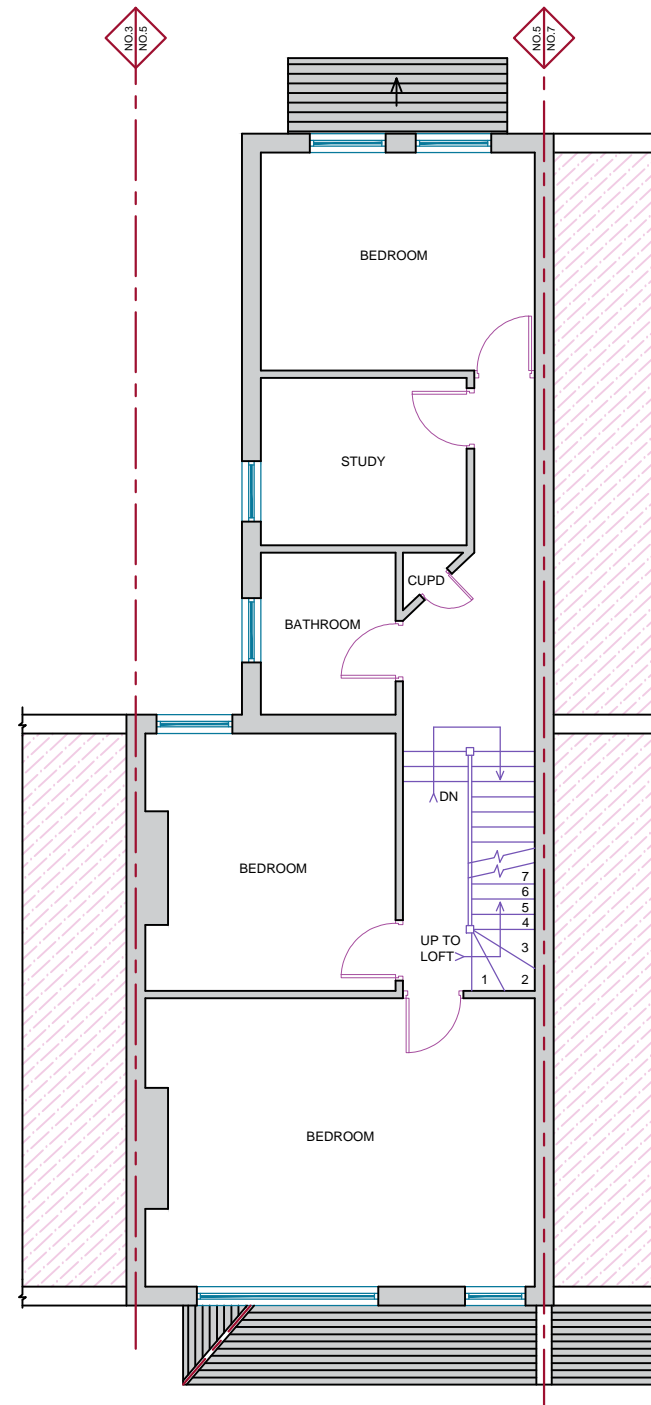

PROPOSED FIRST FLOOR PLAN


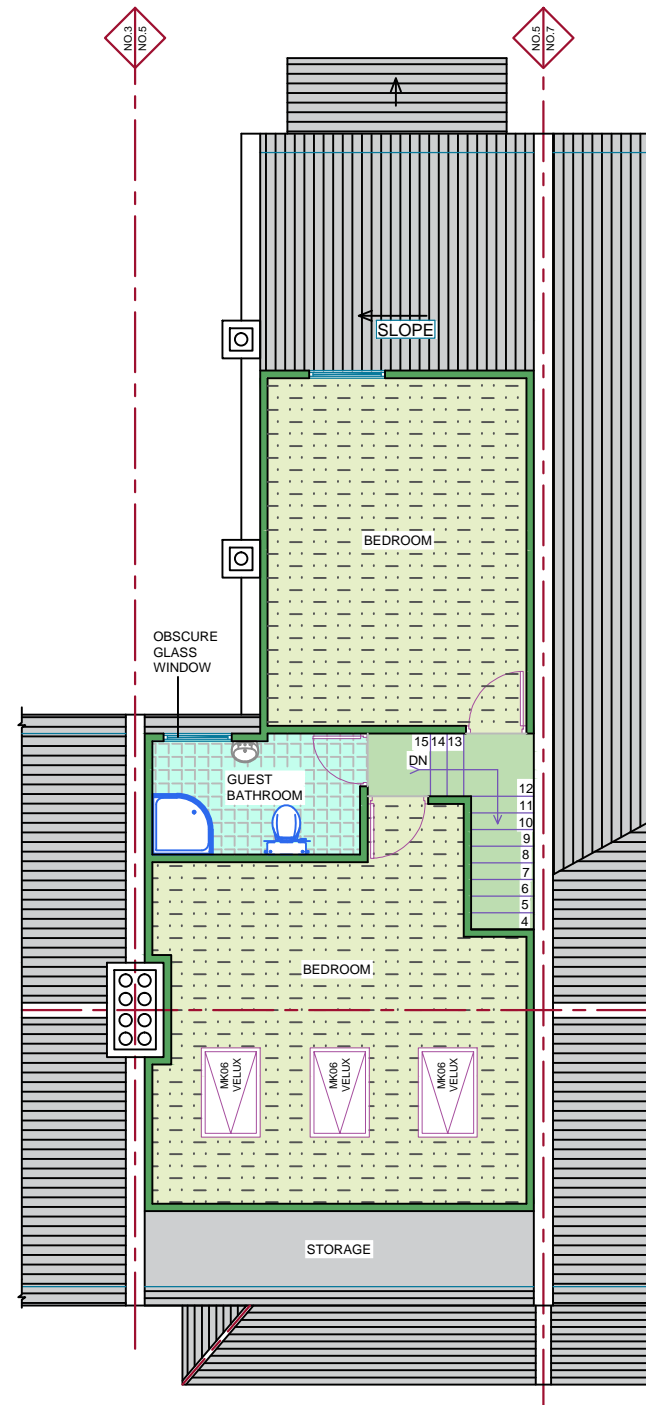



PROPOSED LOFT PLAN

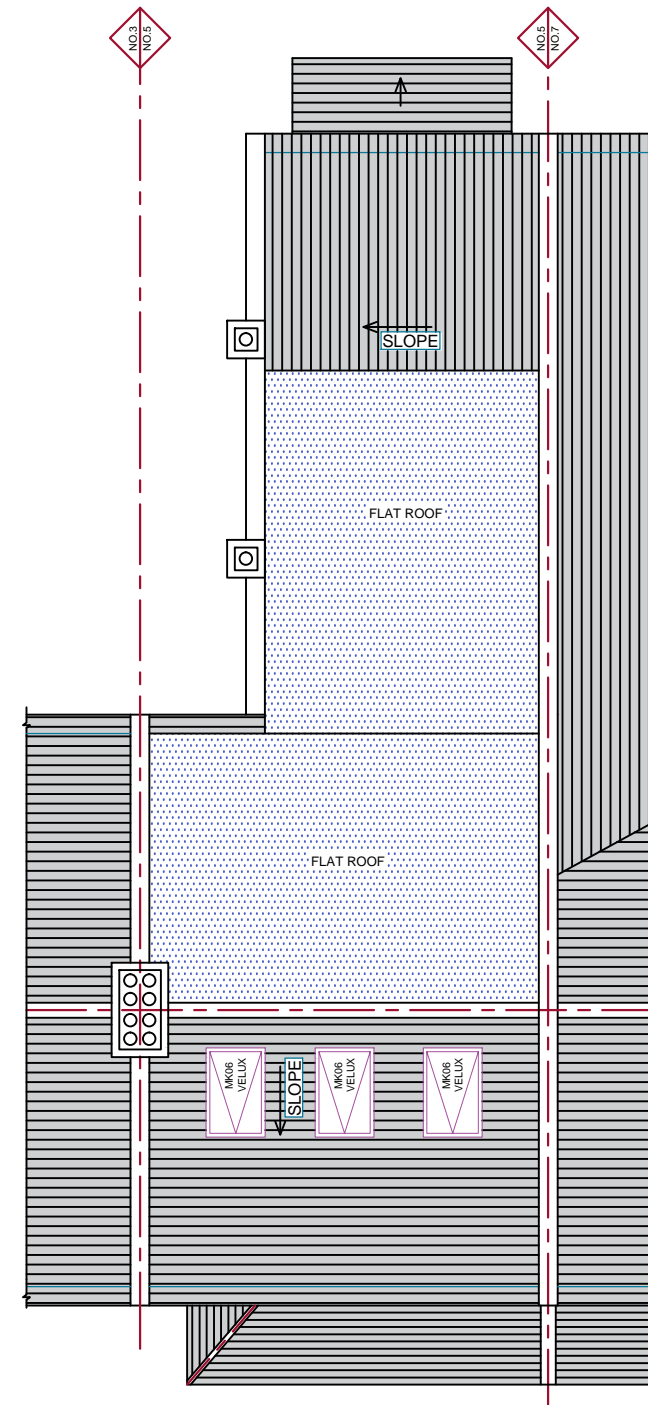


PROPOSED ROOF PLAN




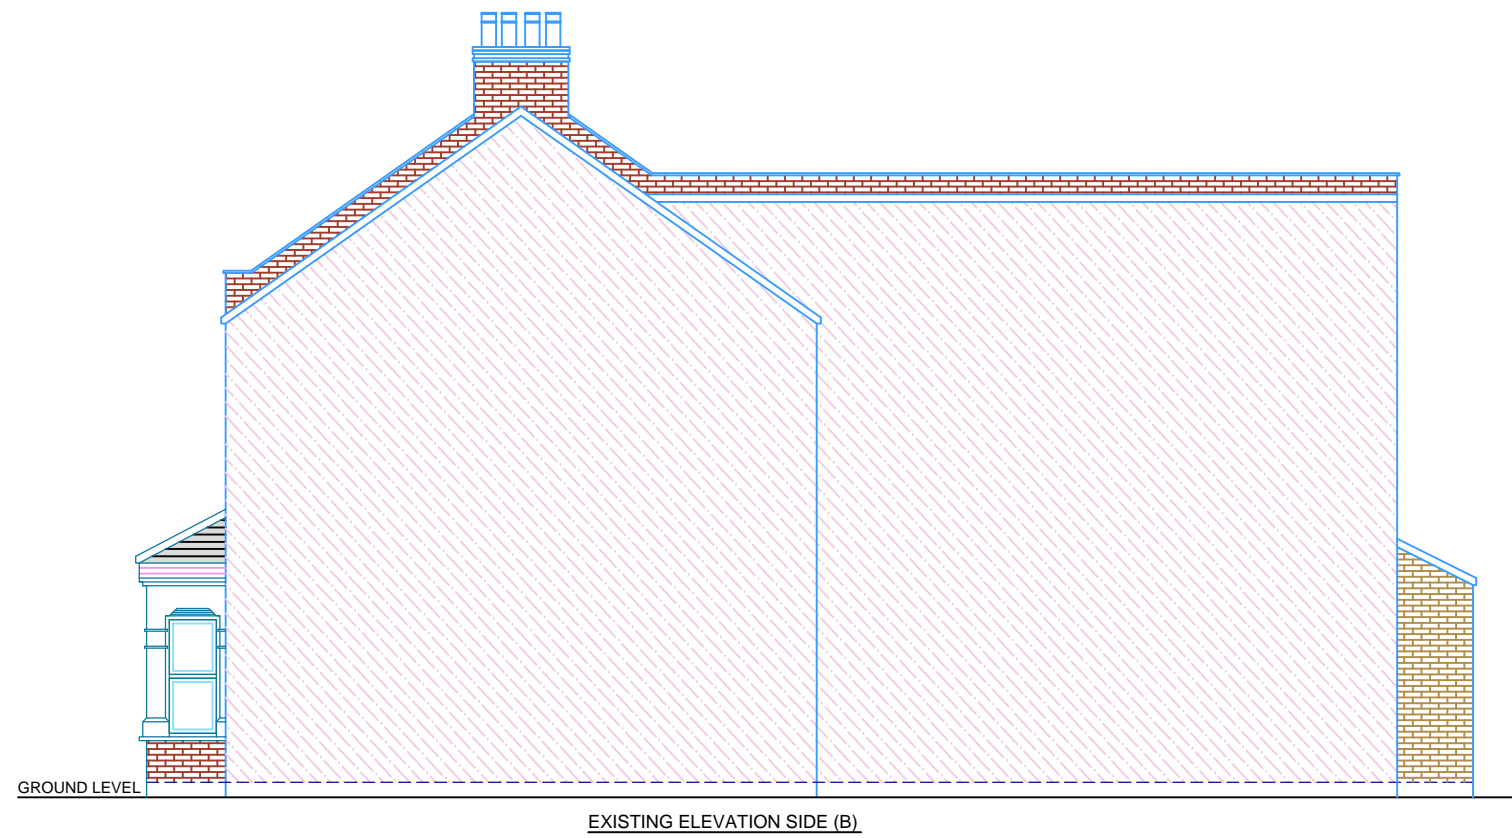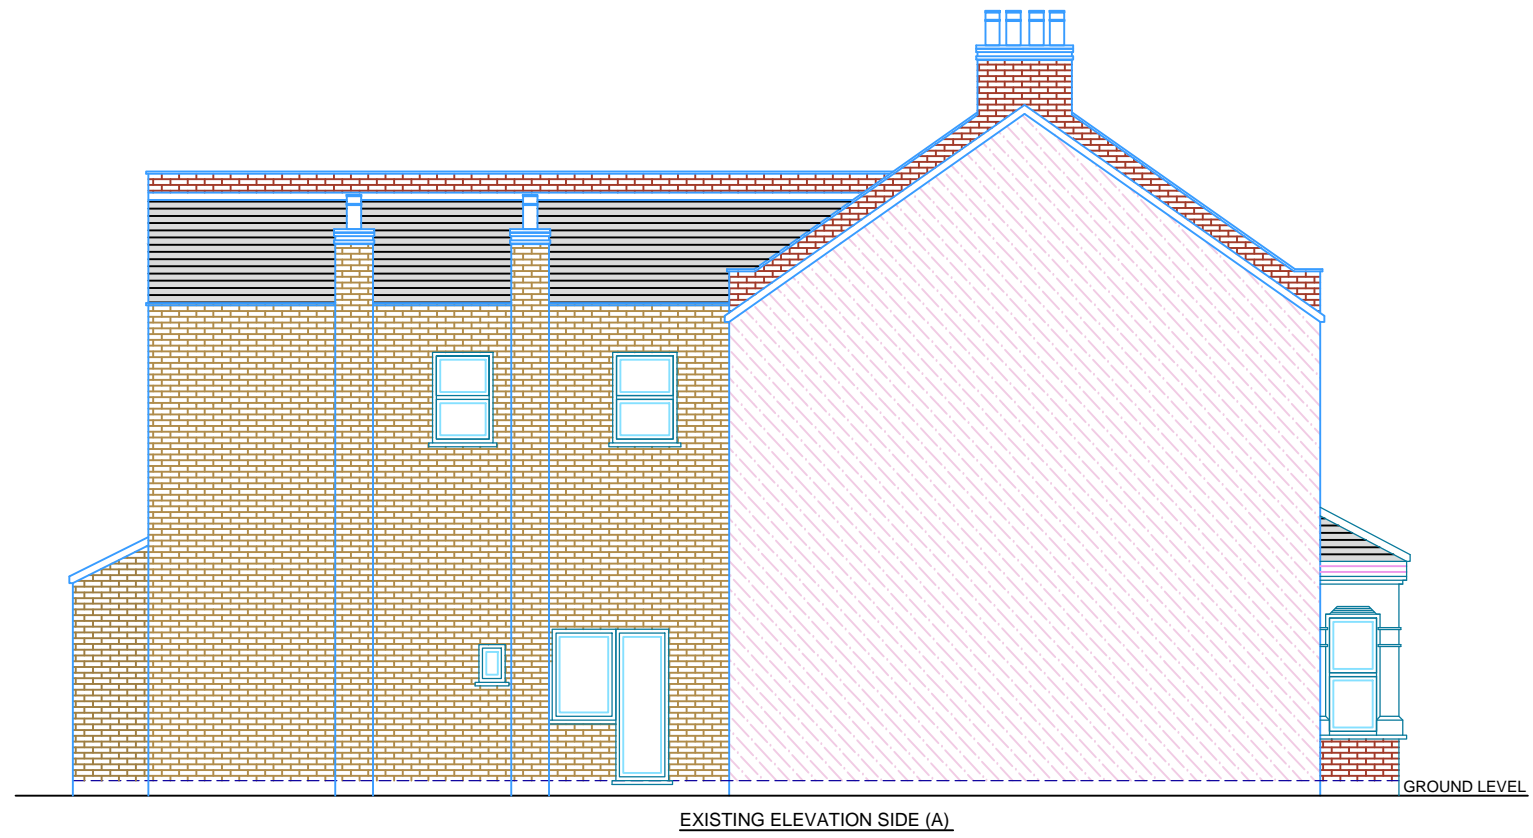

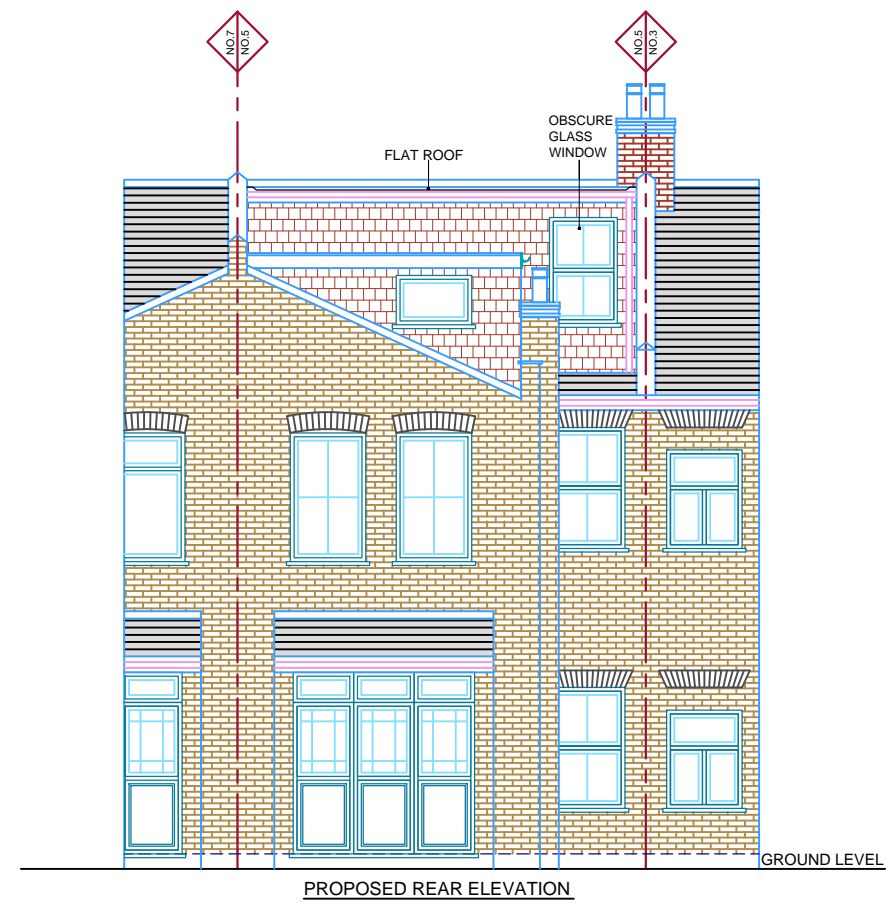

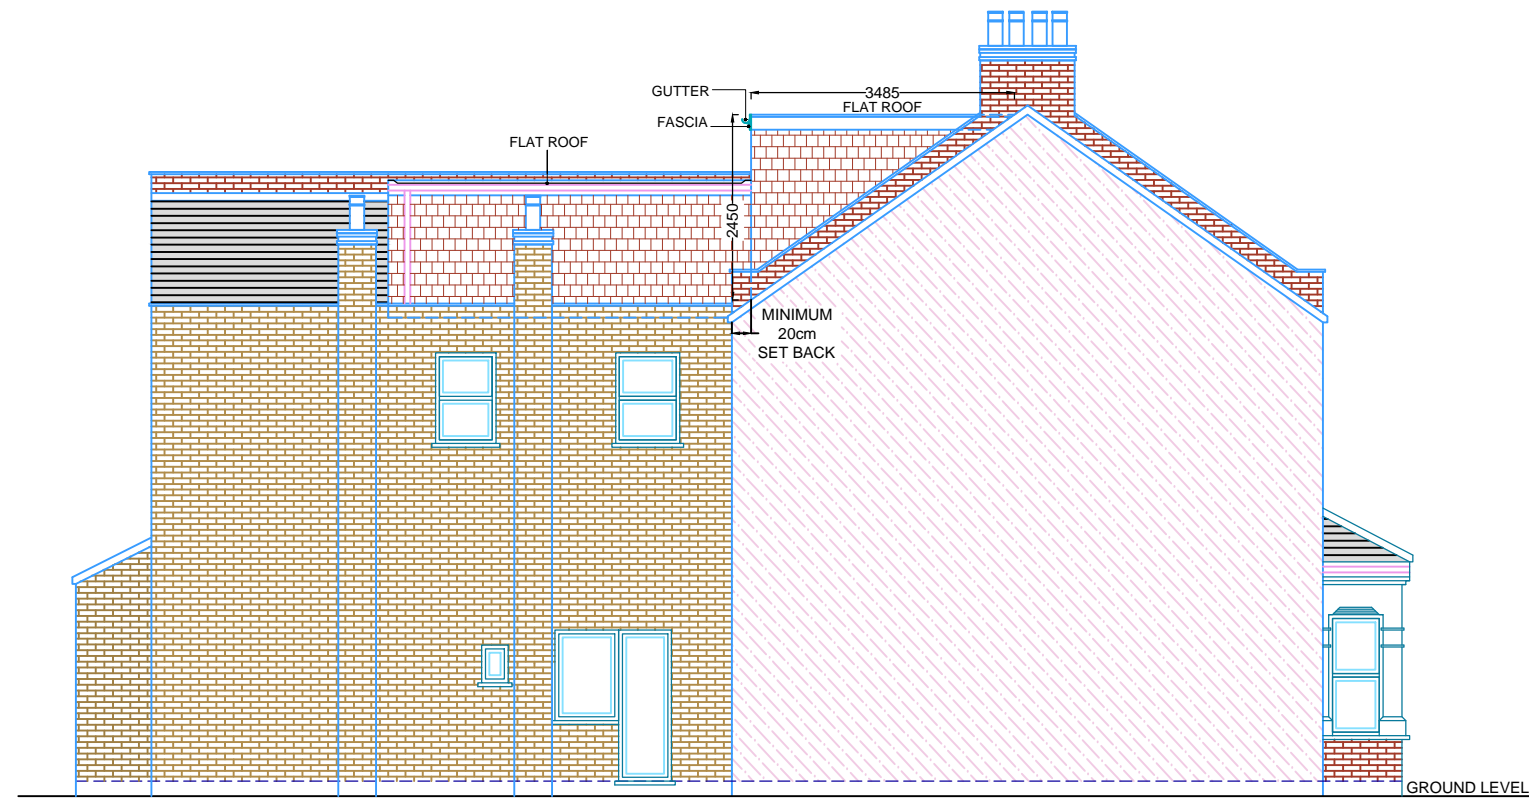

PROPOSED ELEVATION SIDE (A)

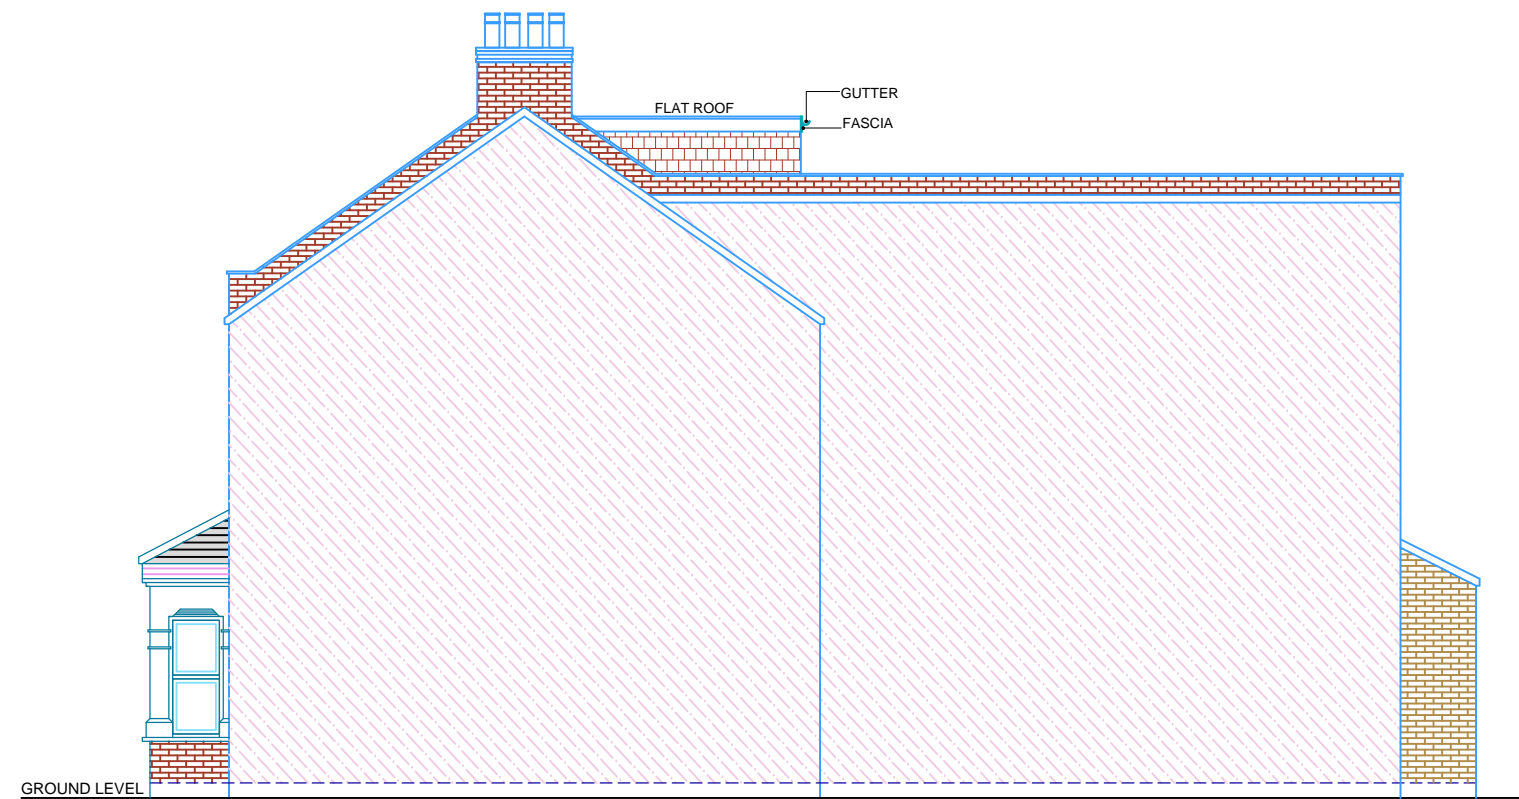

PROPOSED ELEVATION SIDE (B)



