




EXISTING GROUND FLOOR PLAN

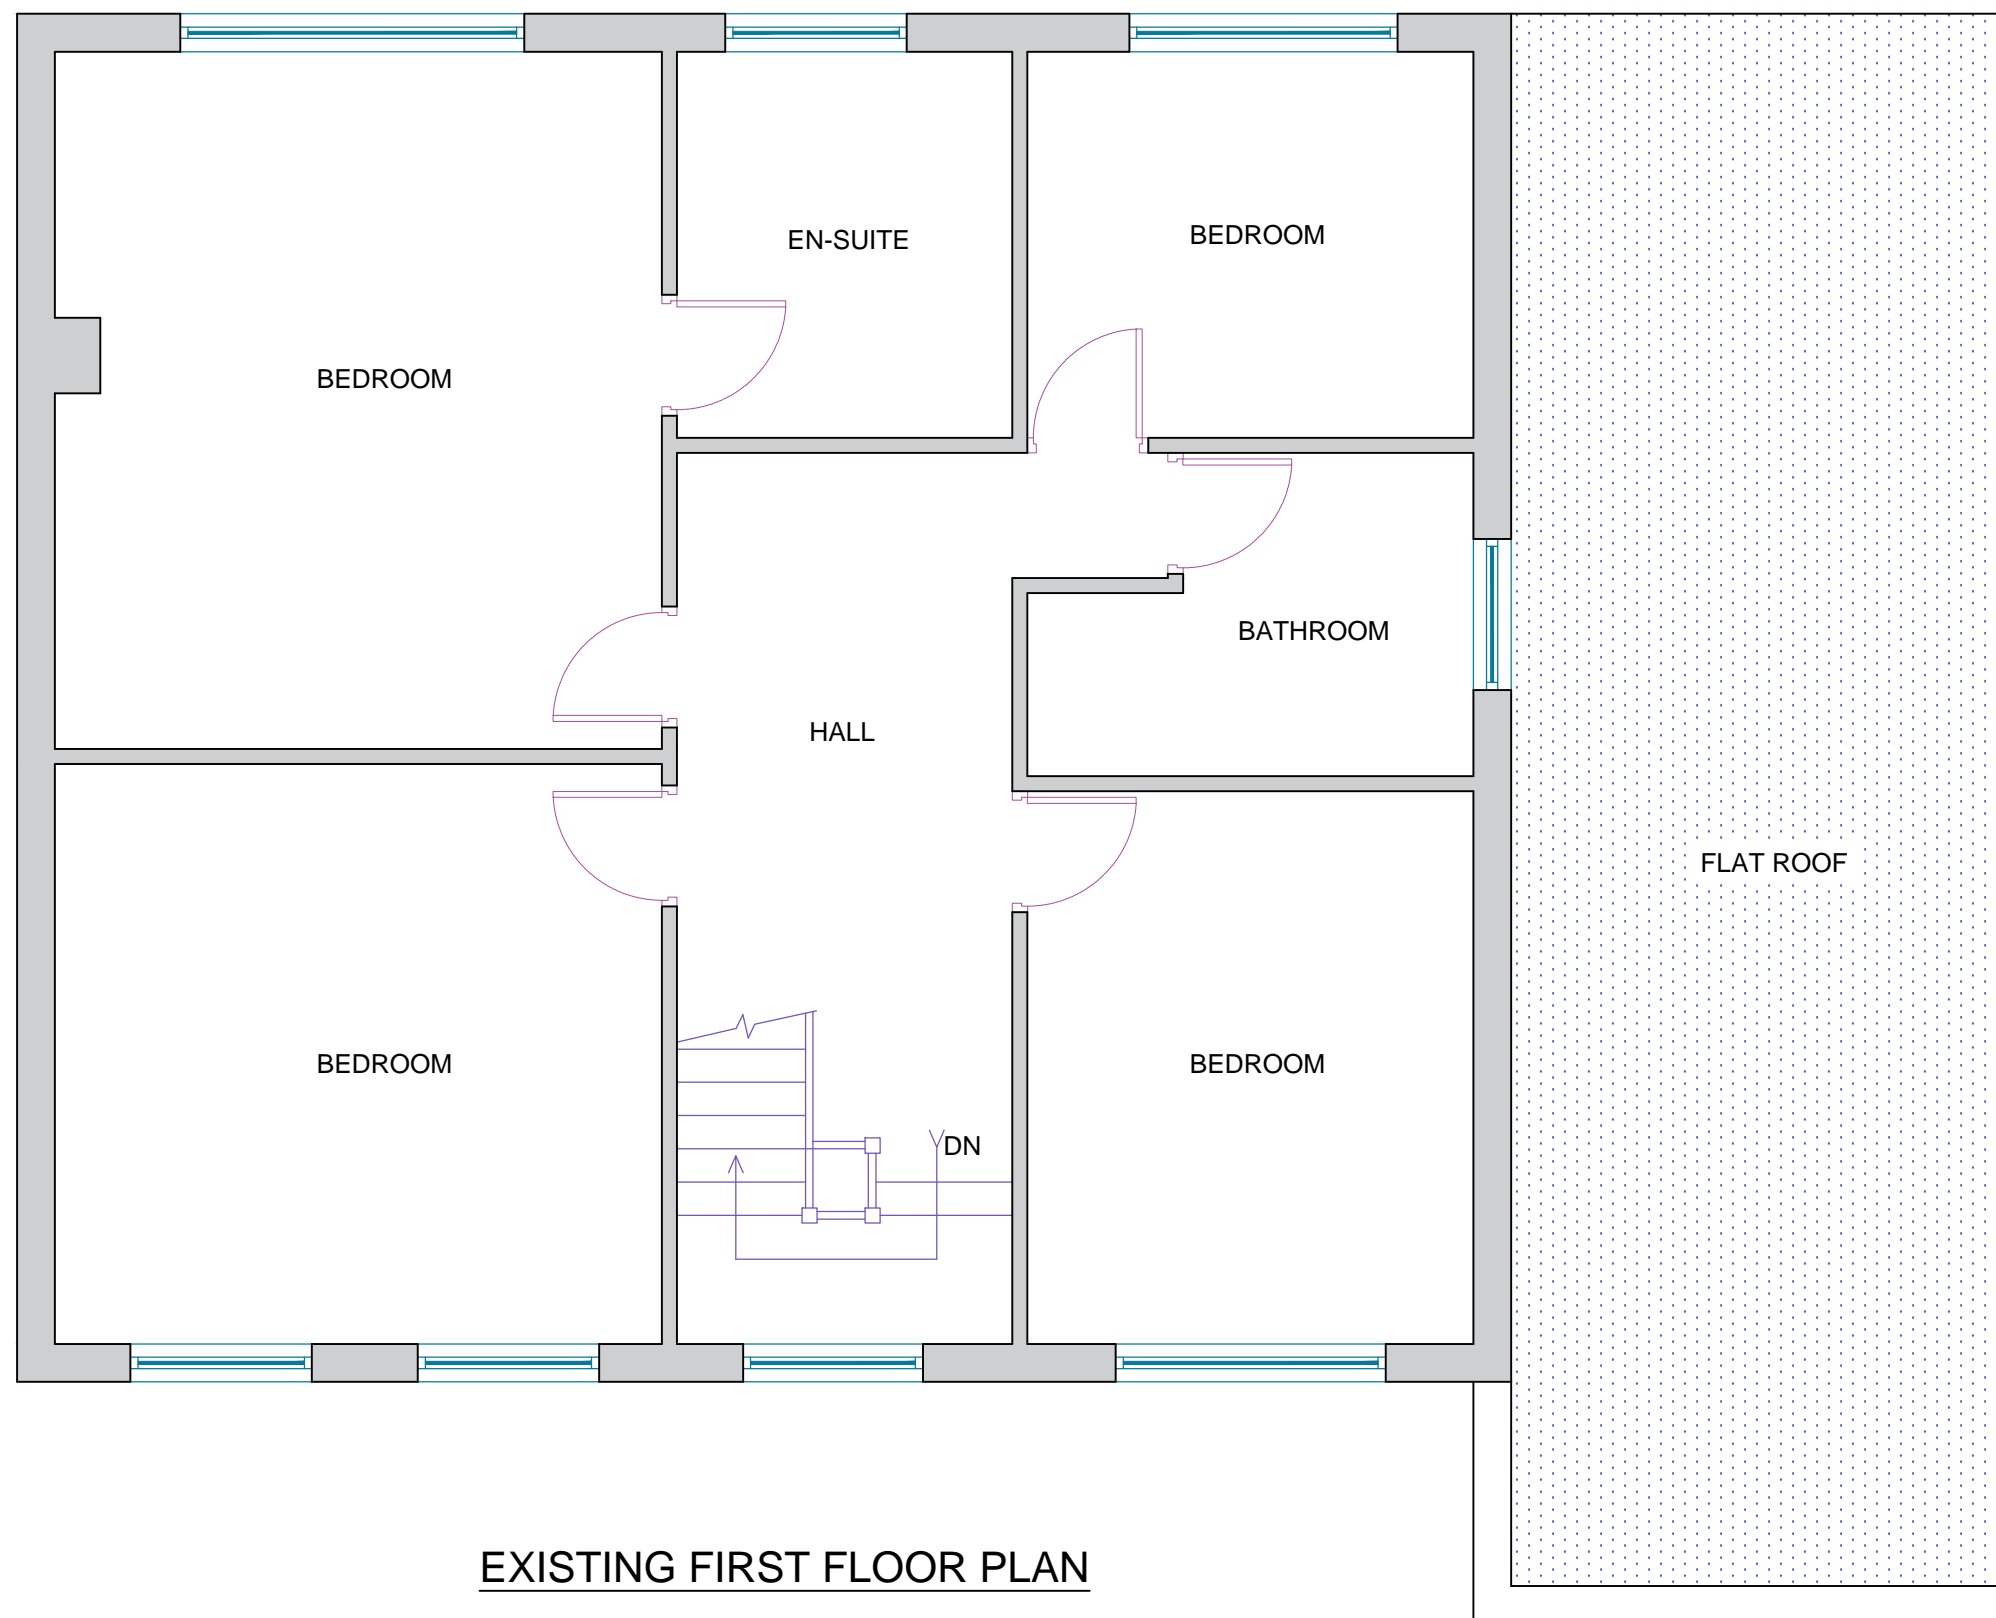


EXISTING FIRST FLOOR PLAN

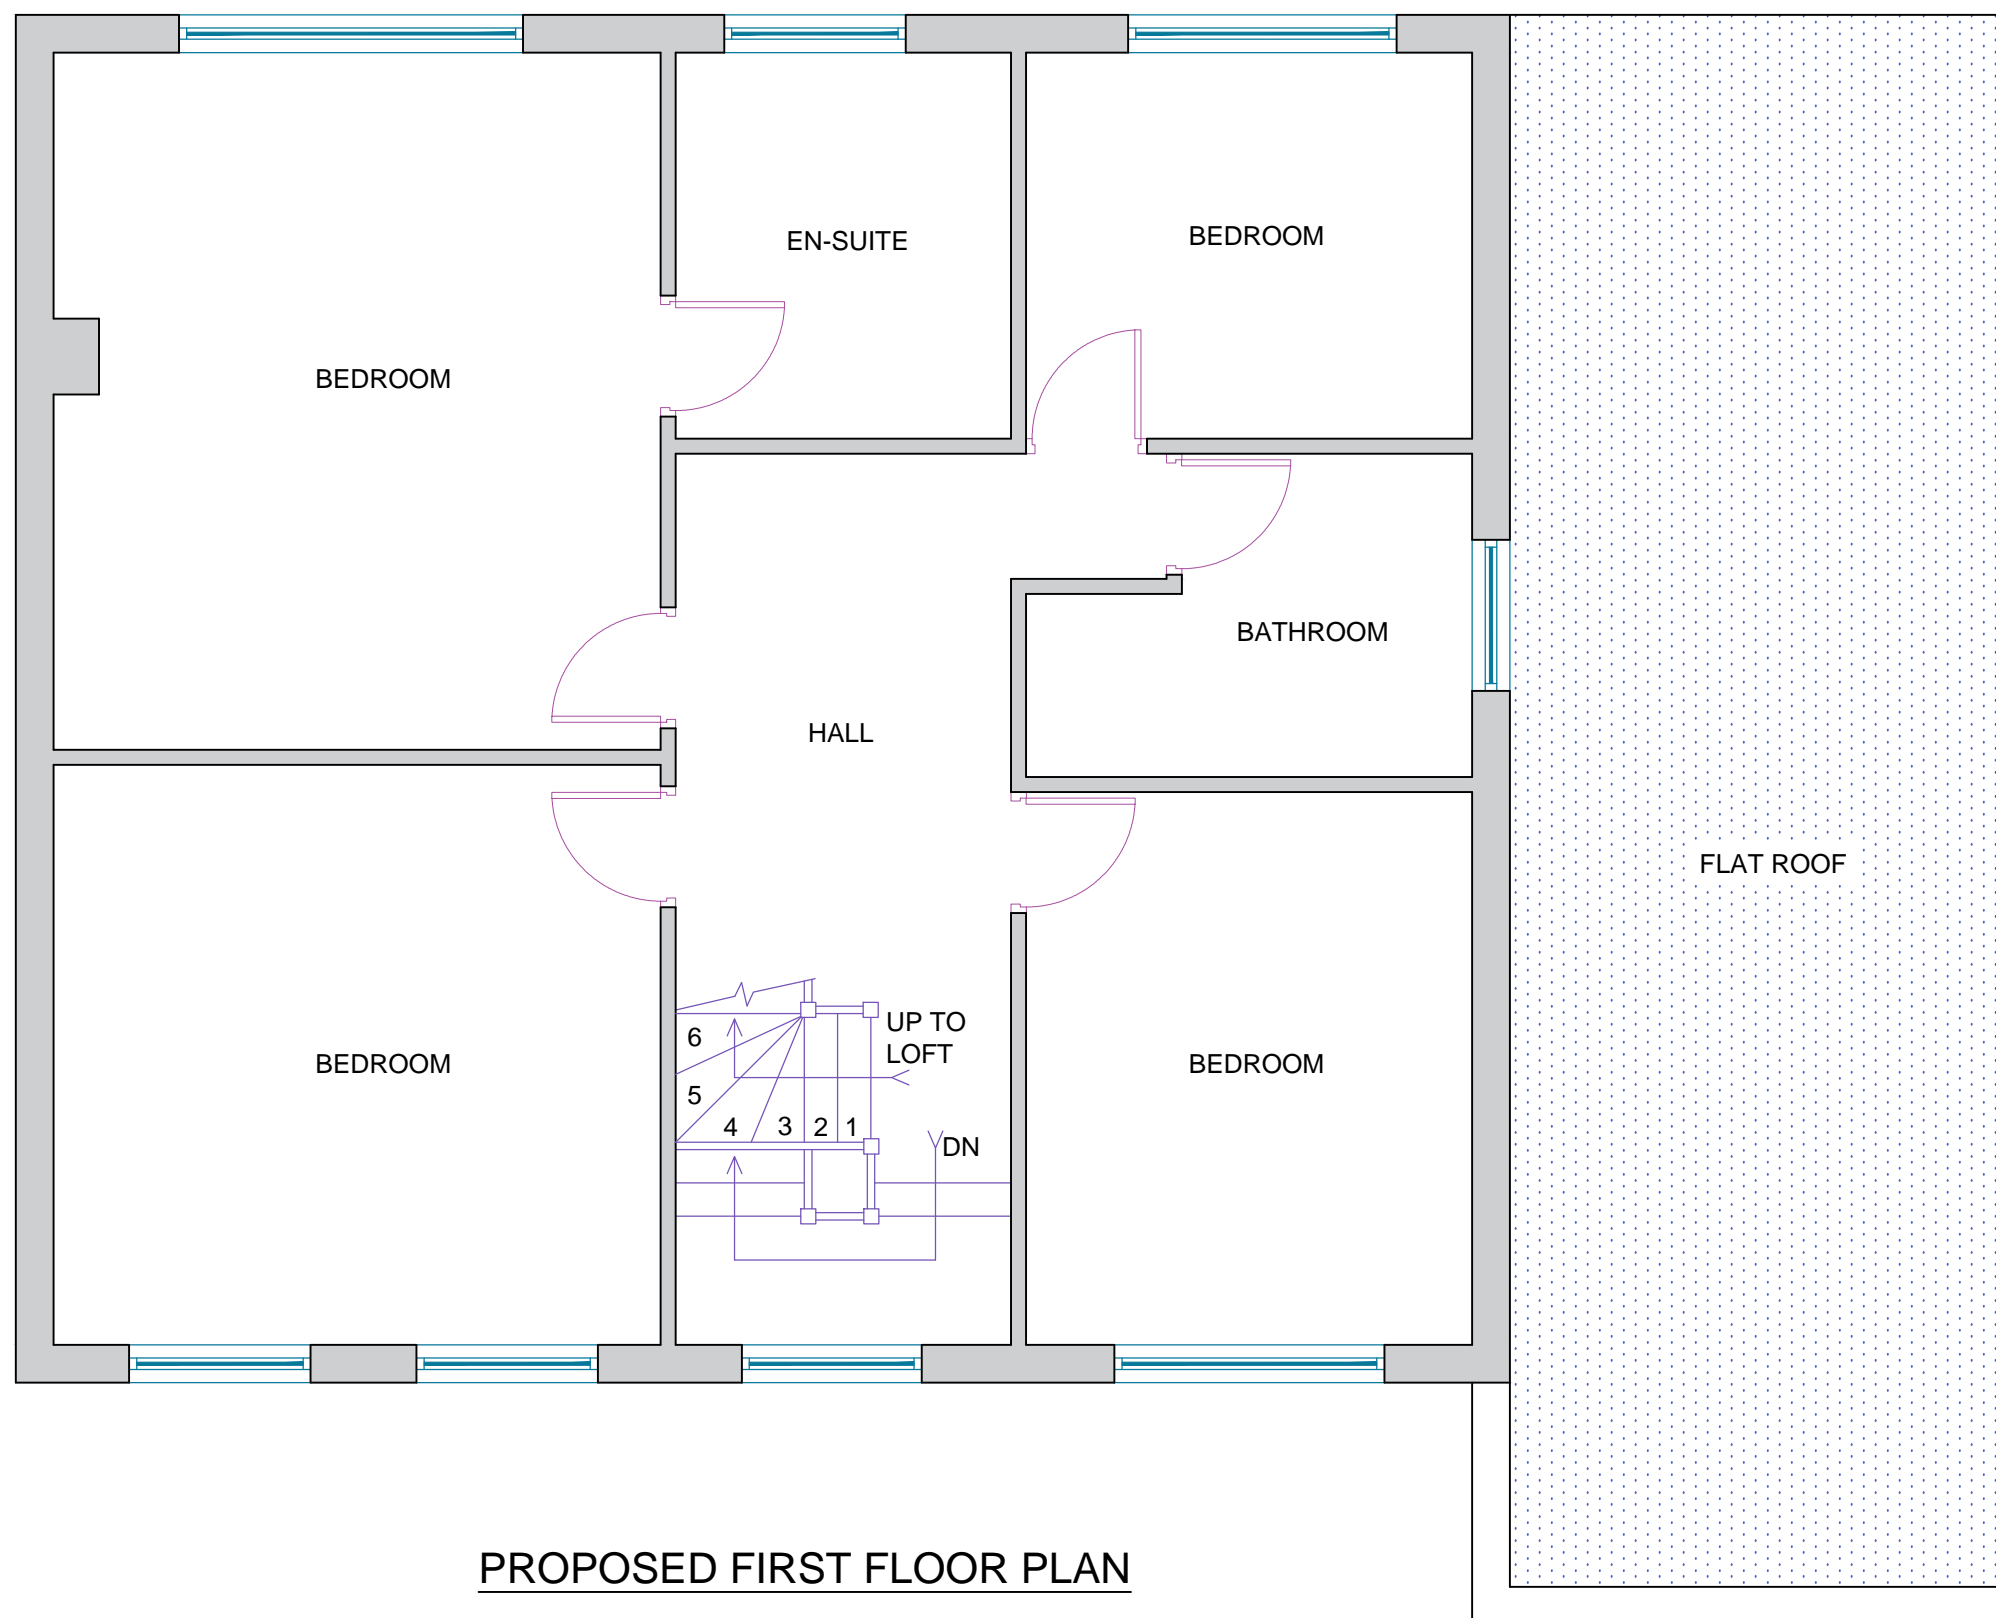


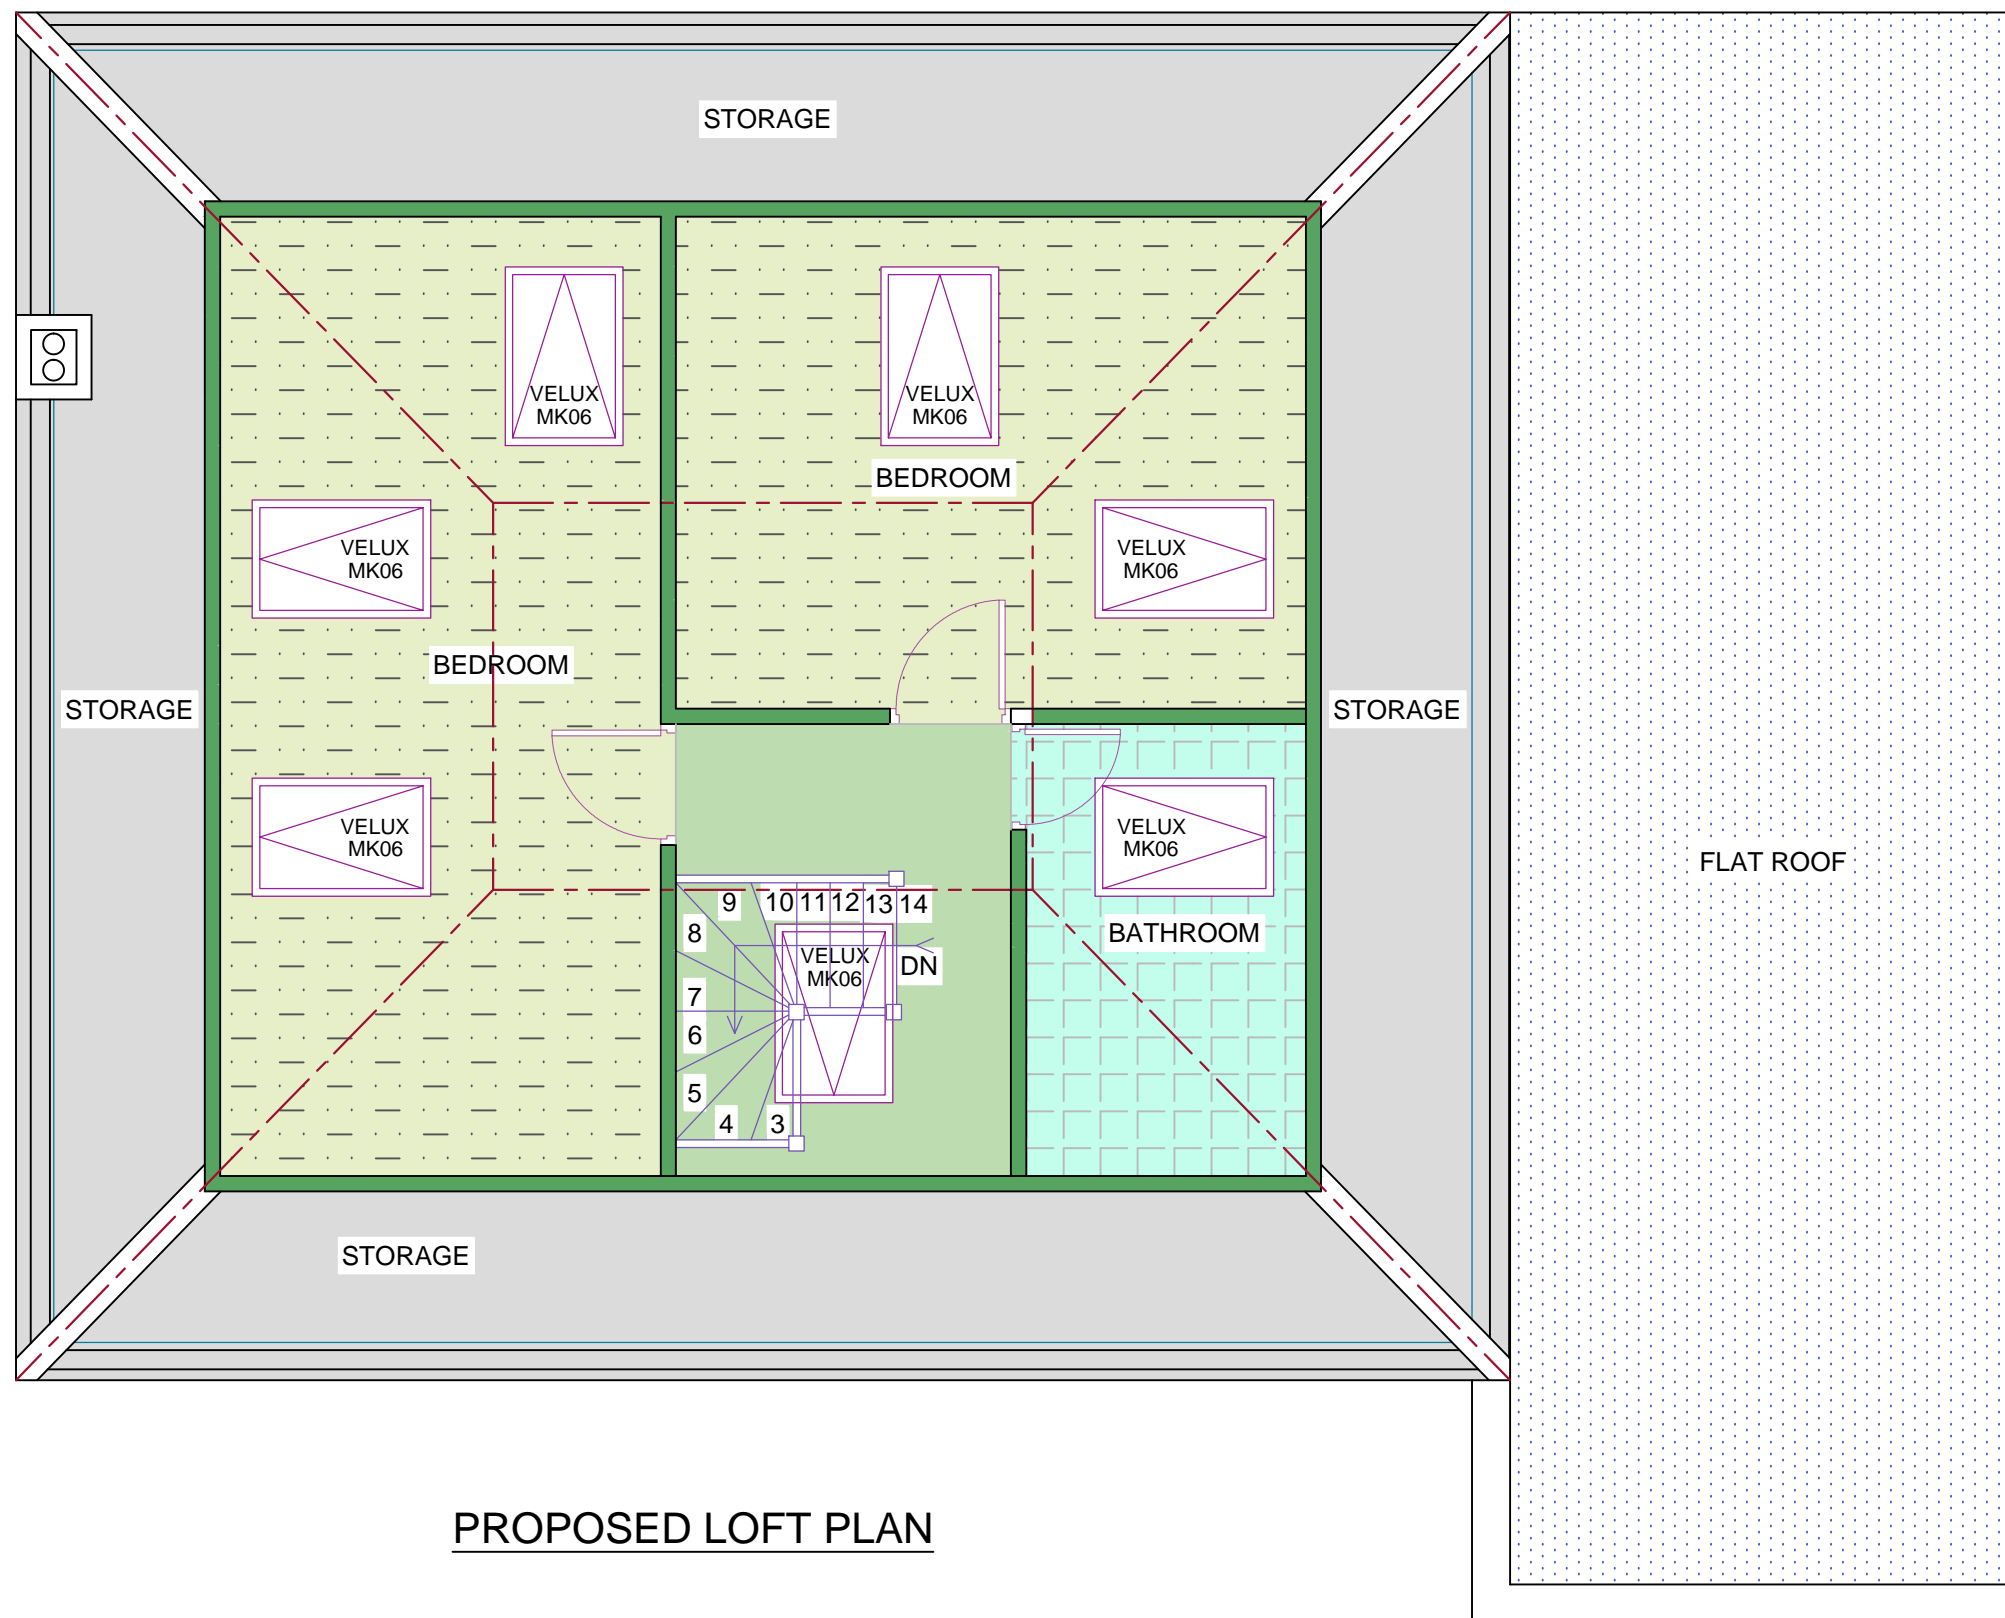




### PROPOSED LOFT PLAN



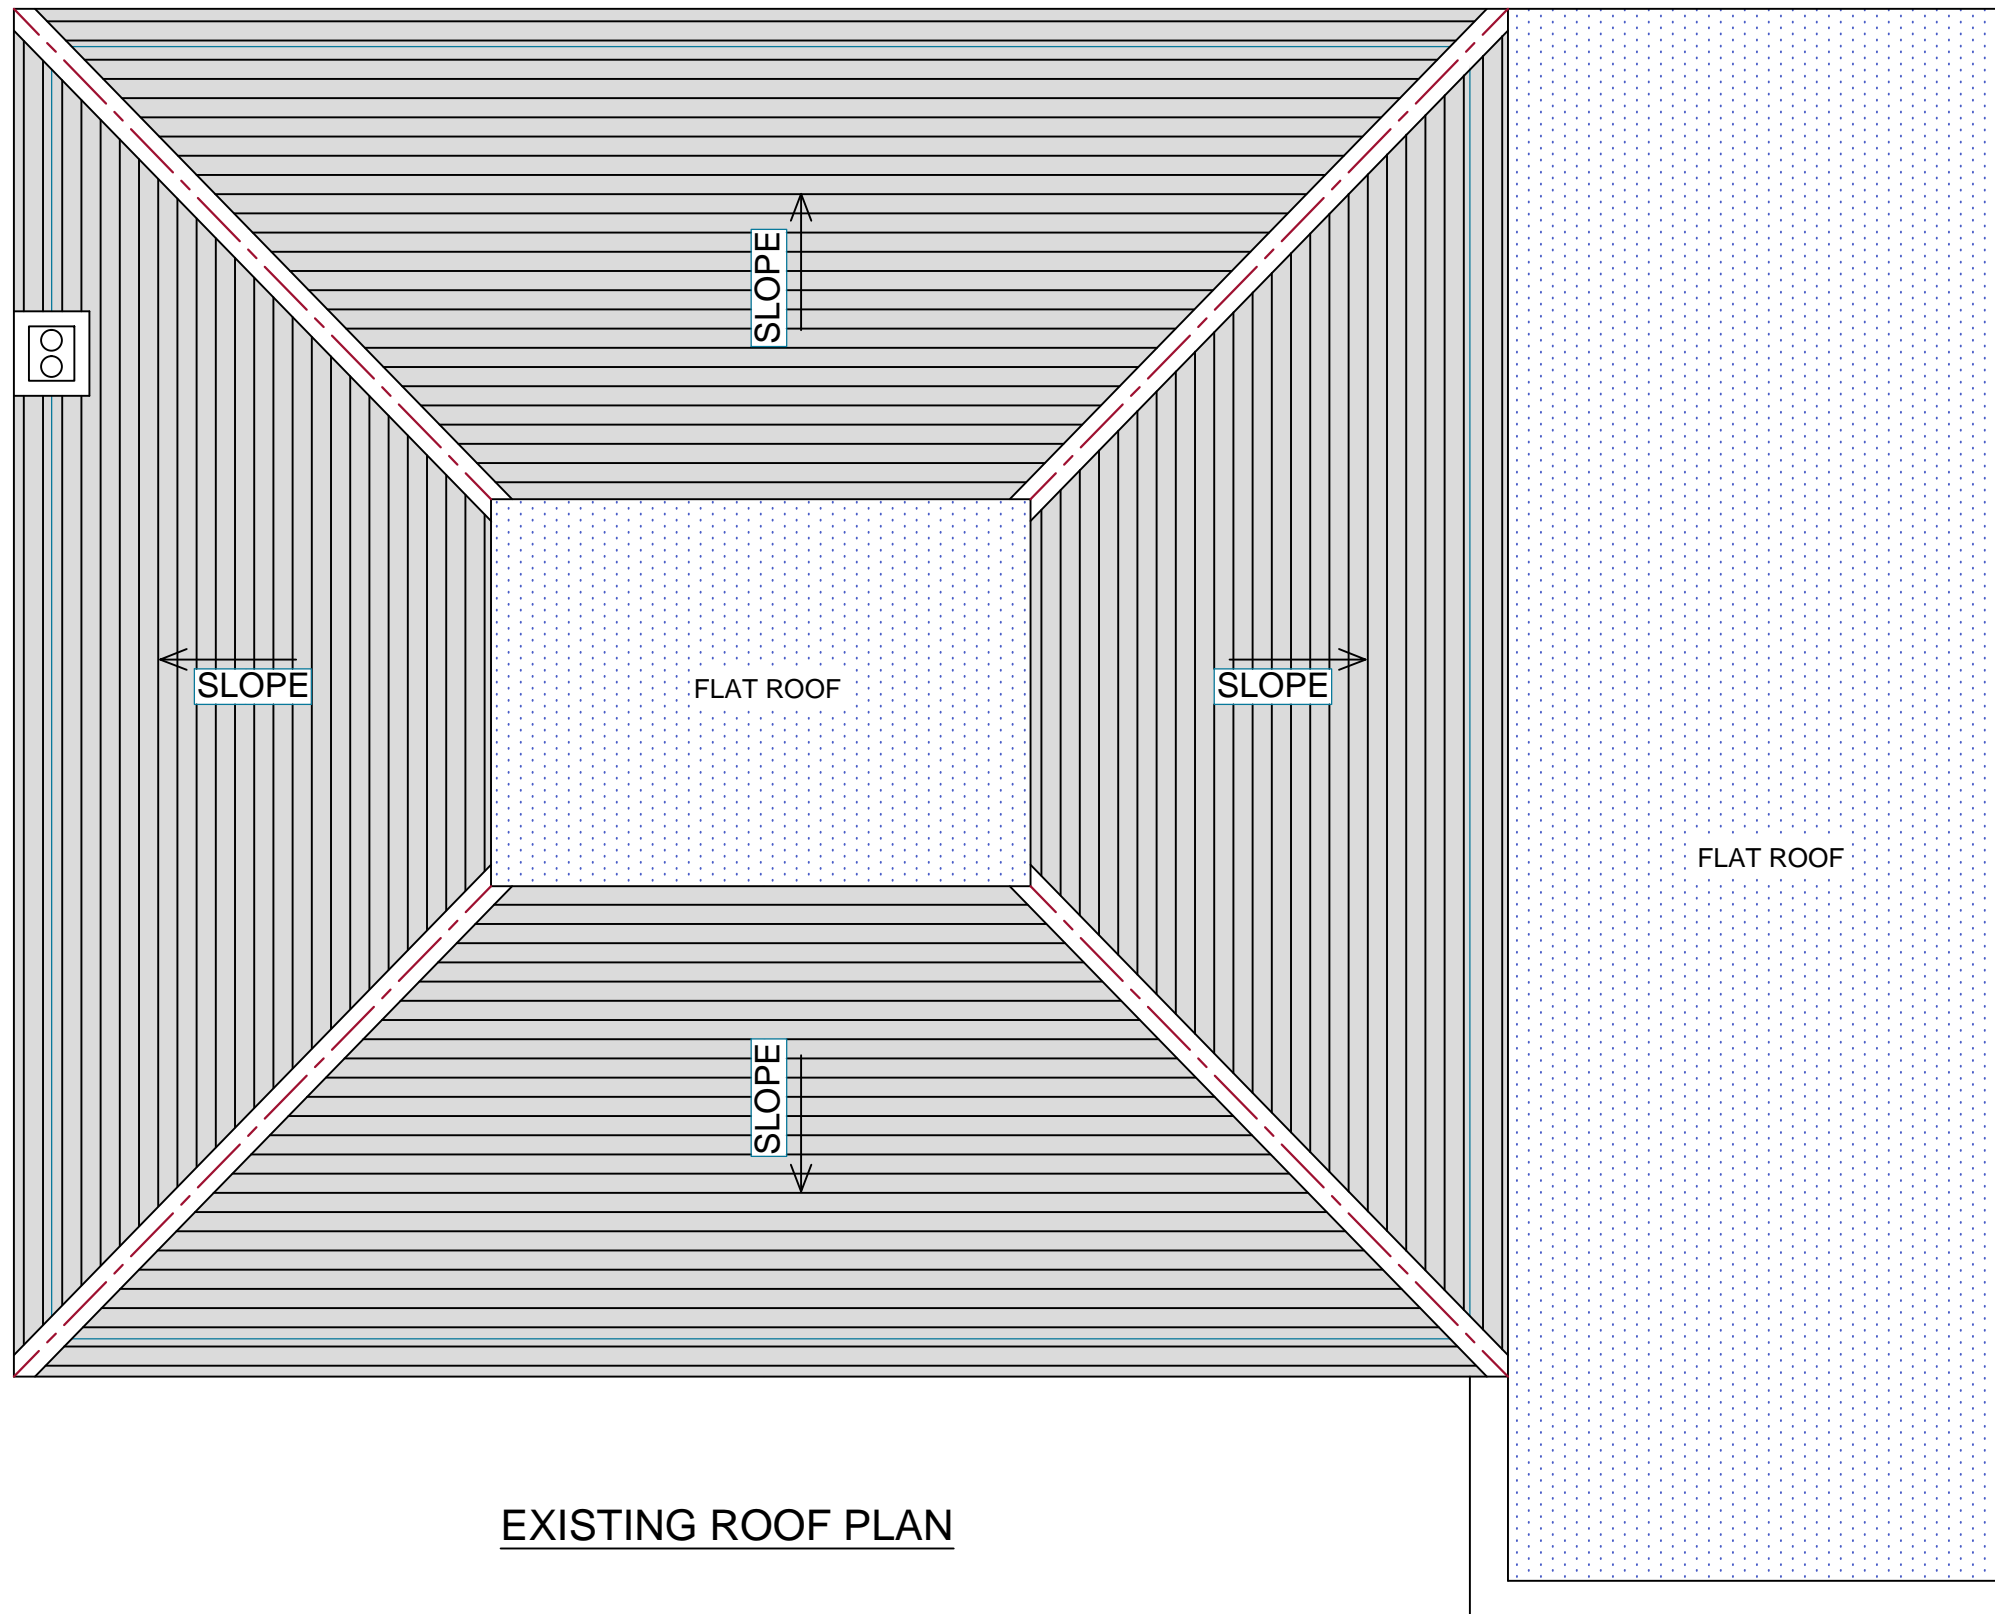


EXISTING ROOF PLAN

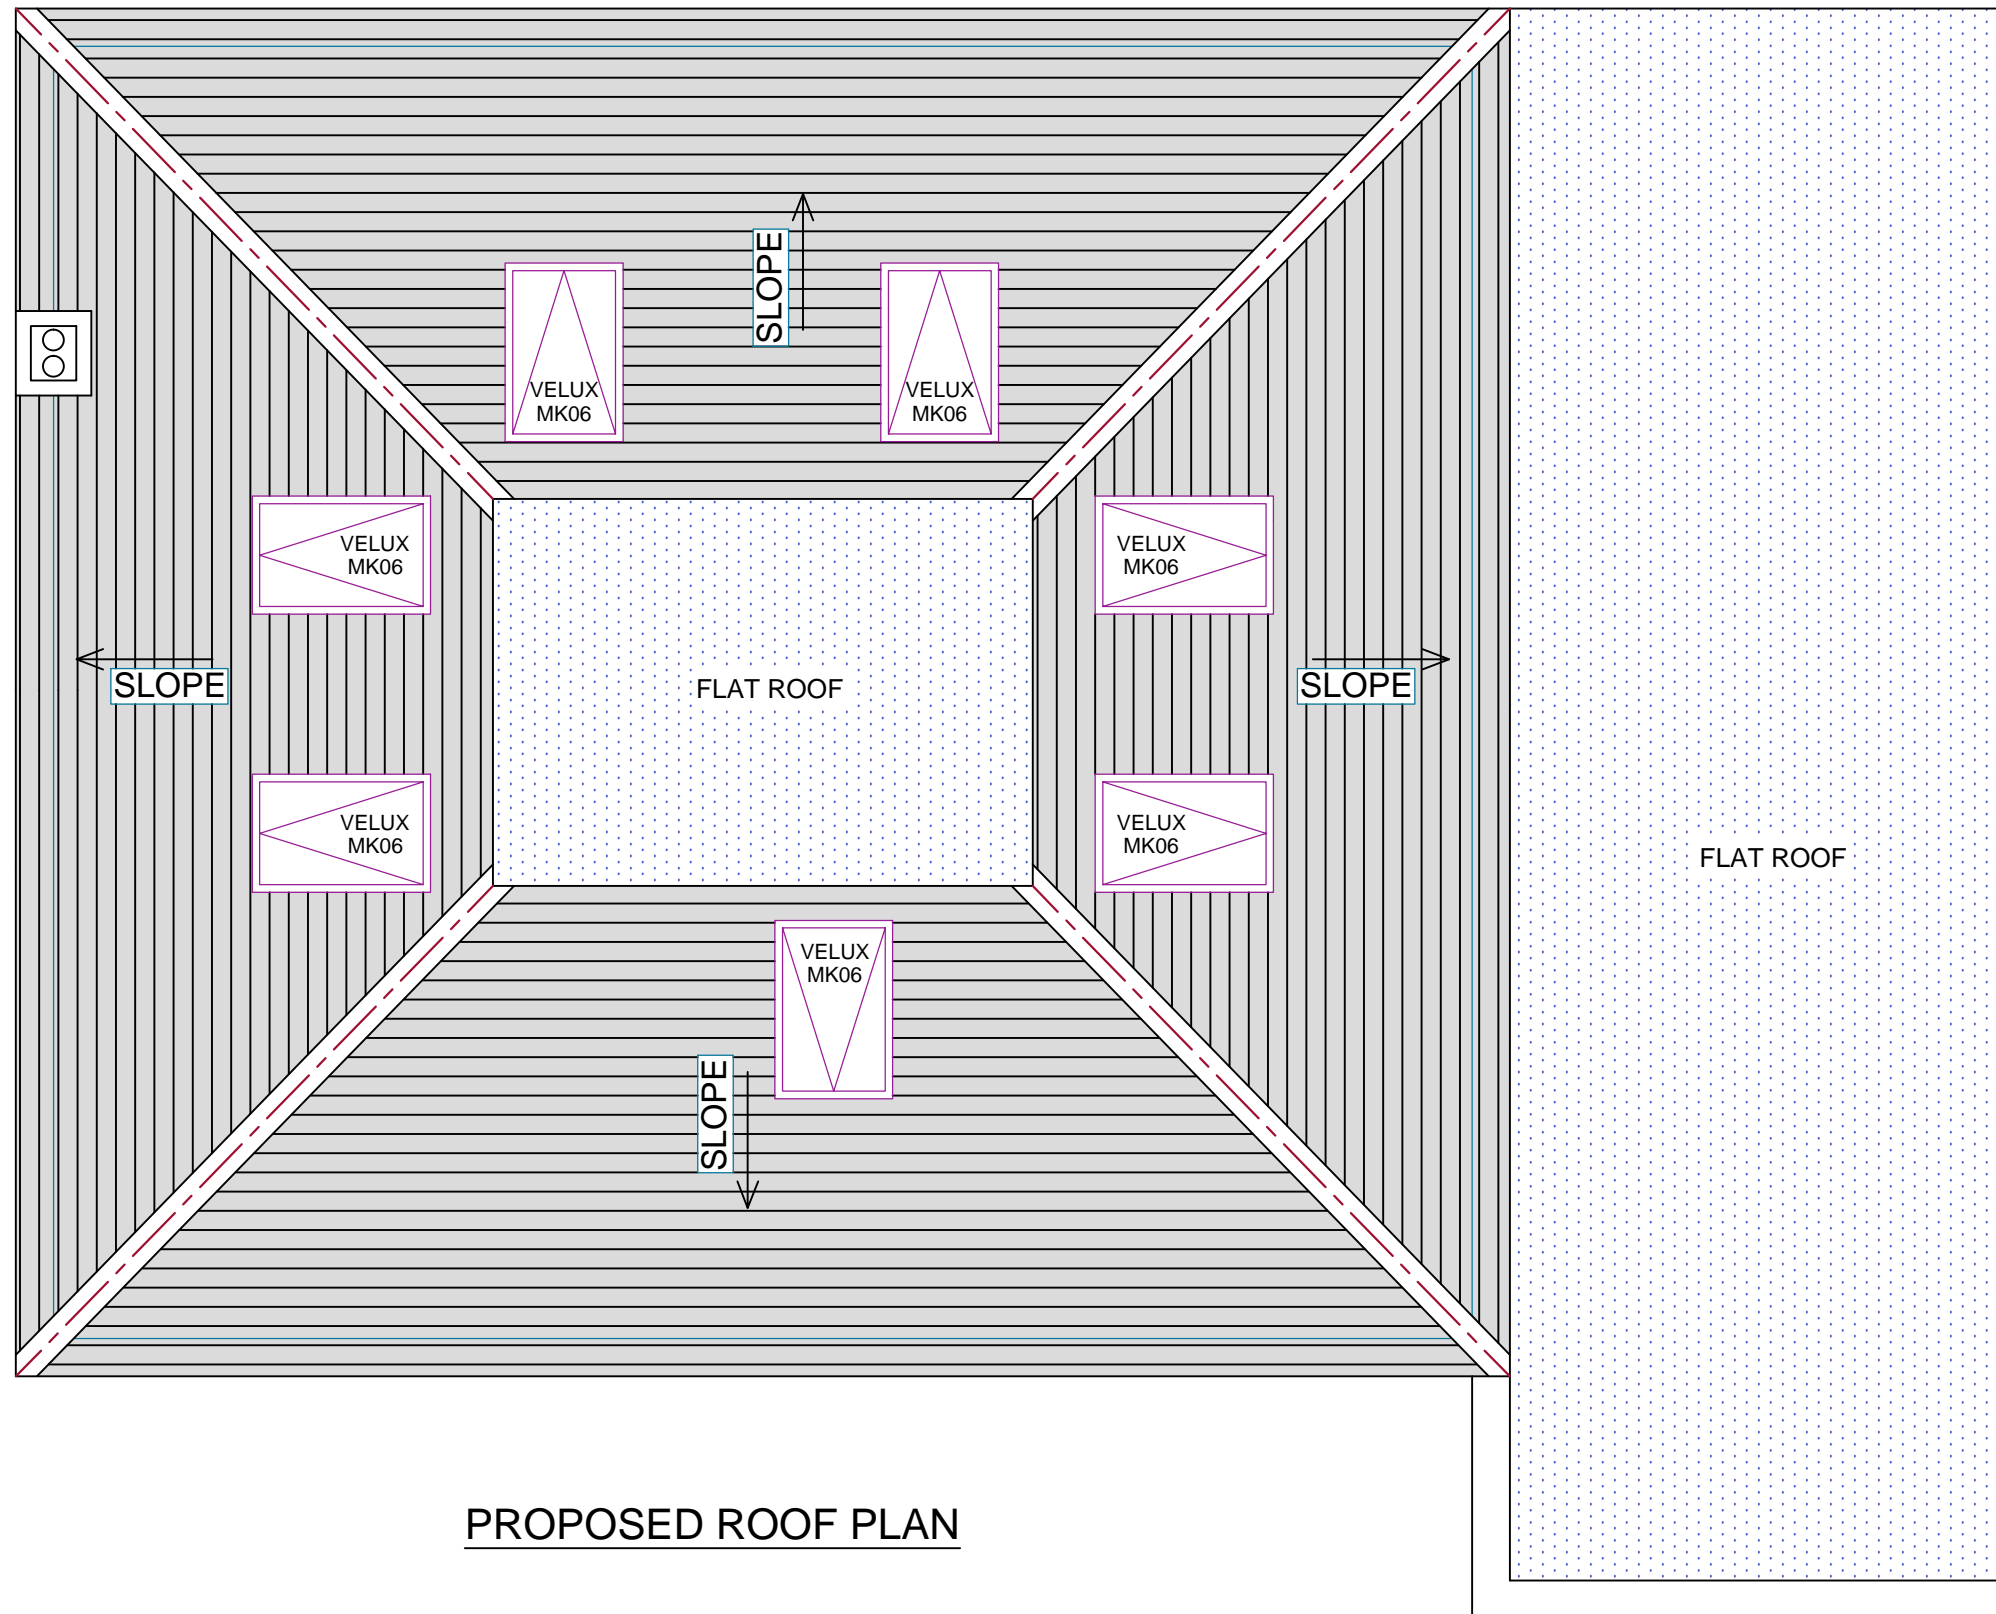


PROPOSED ROOF PLAN

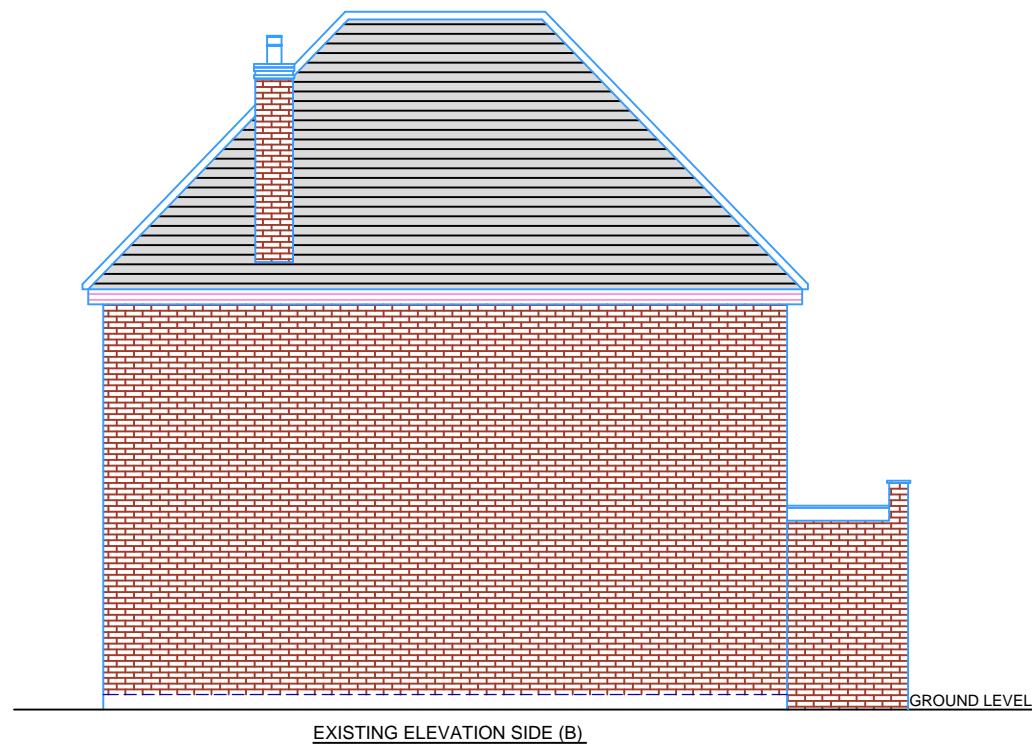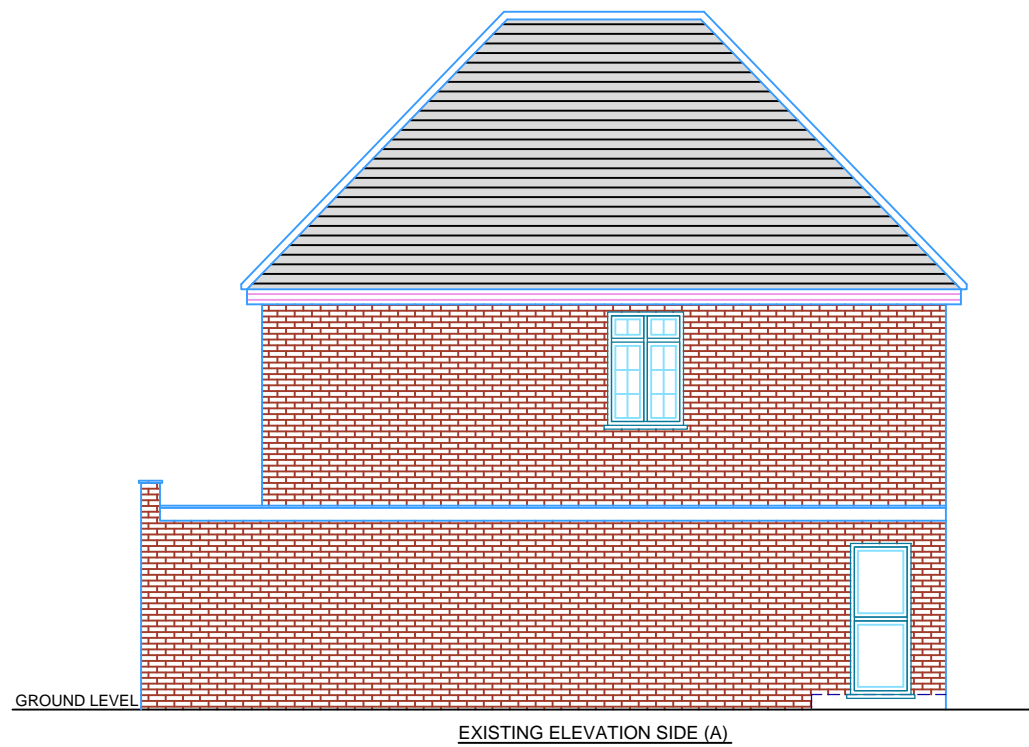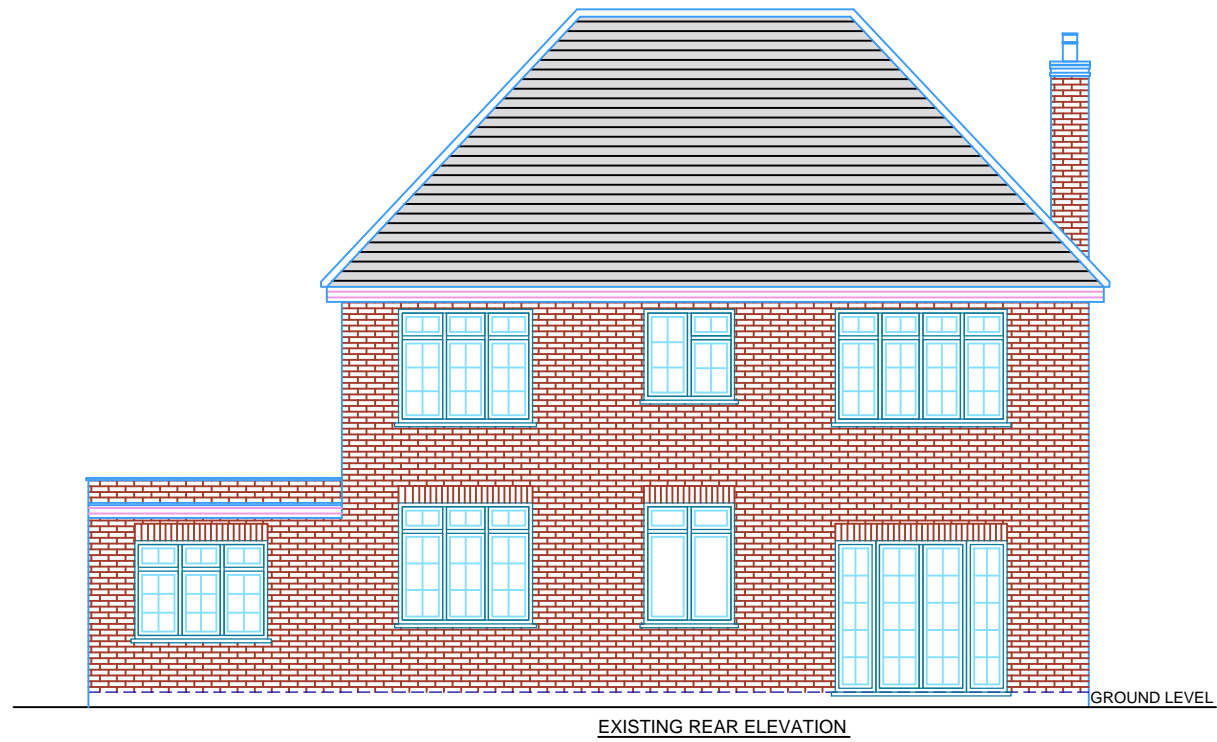

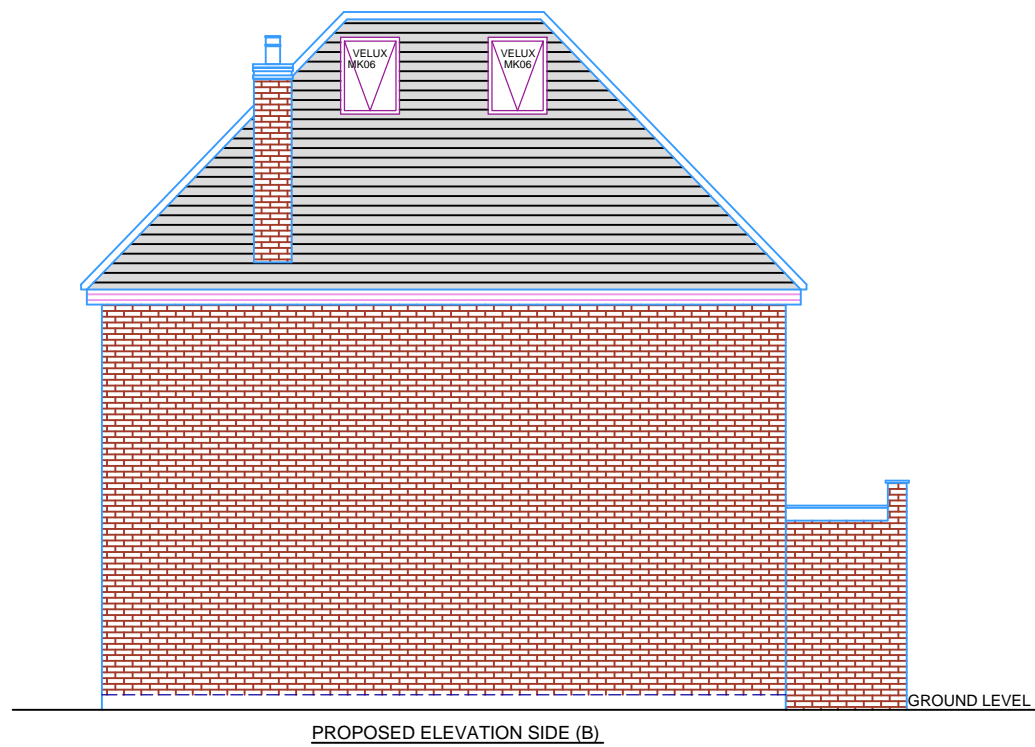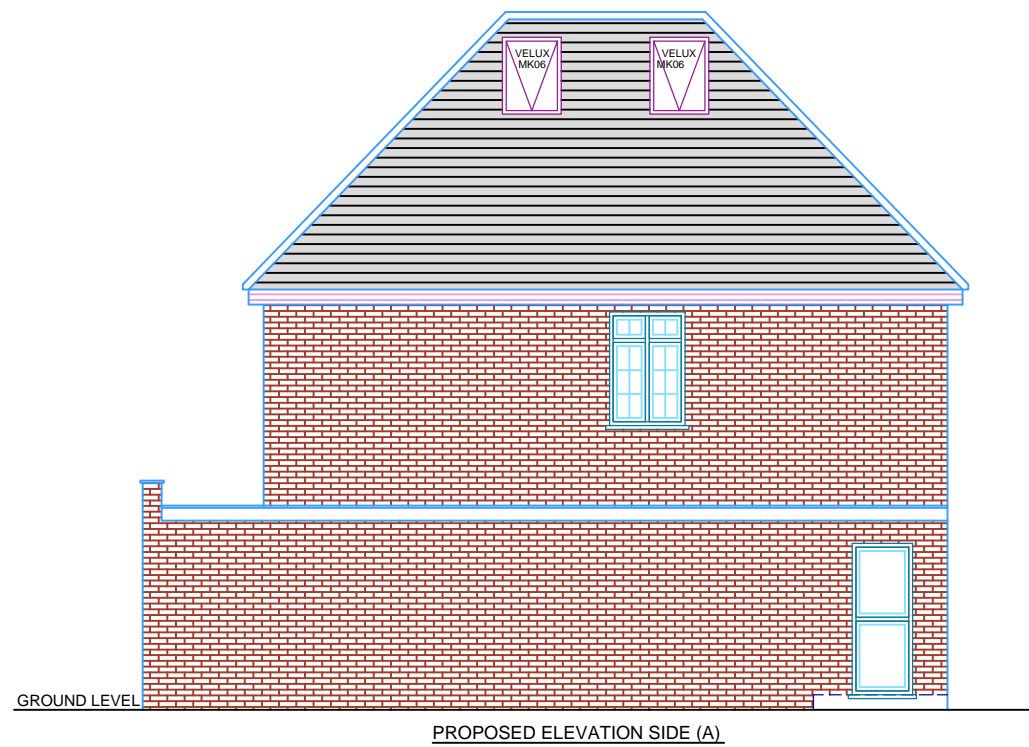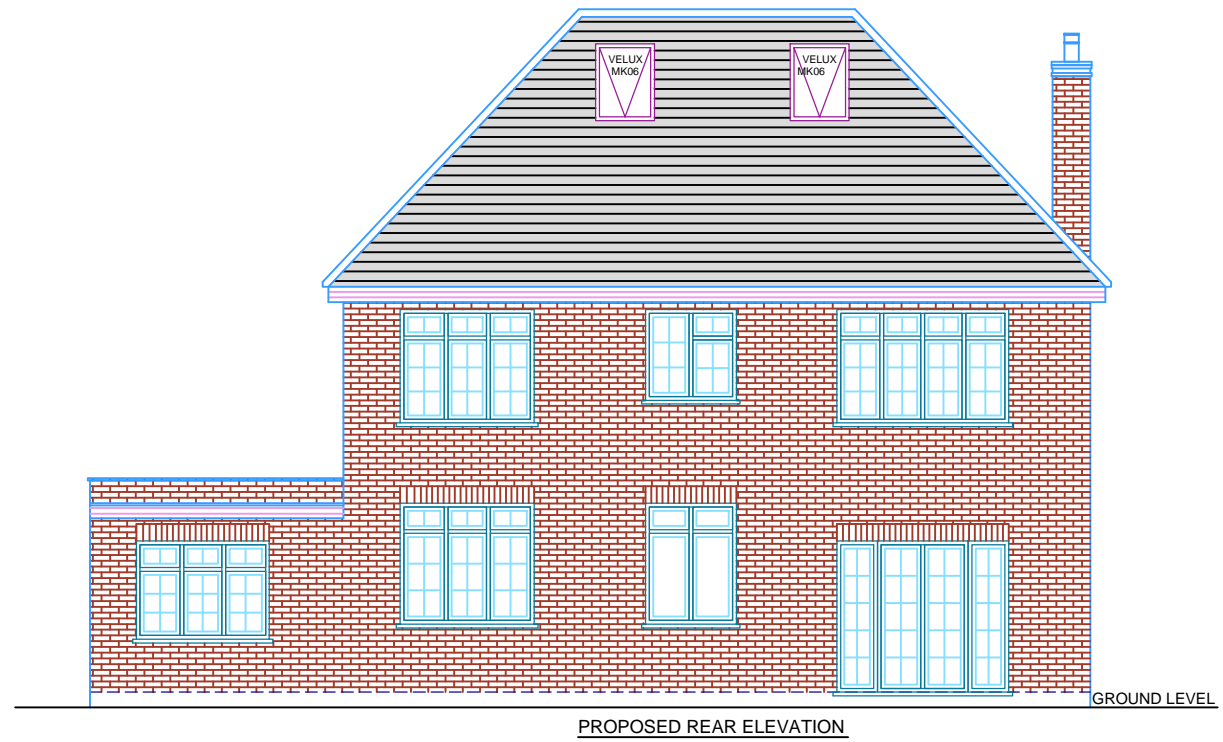



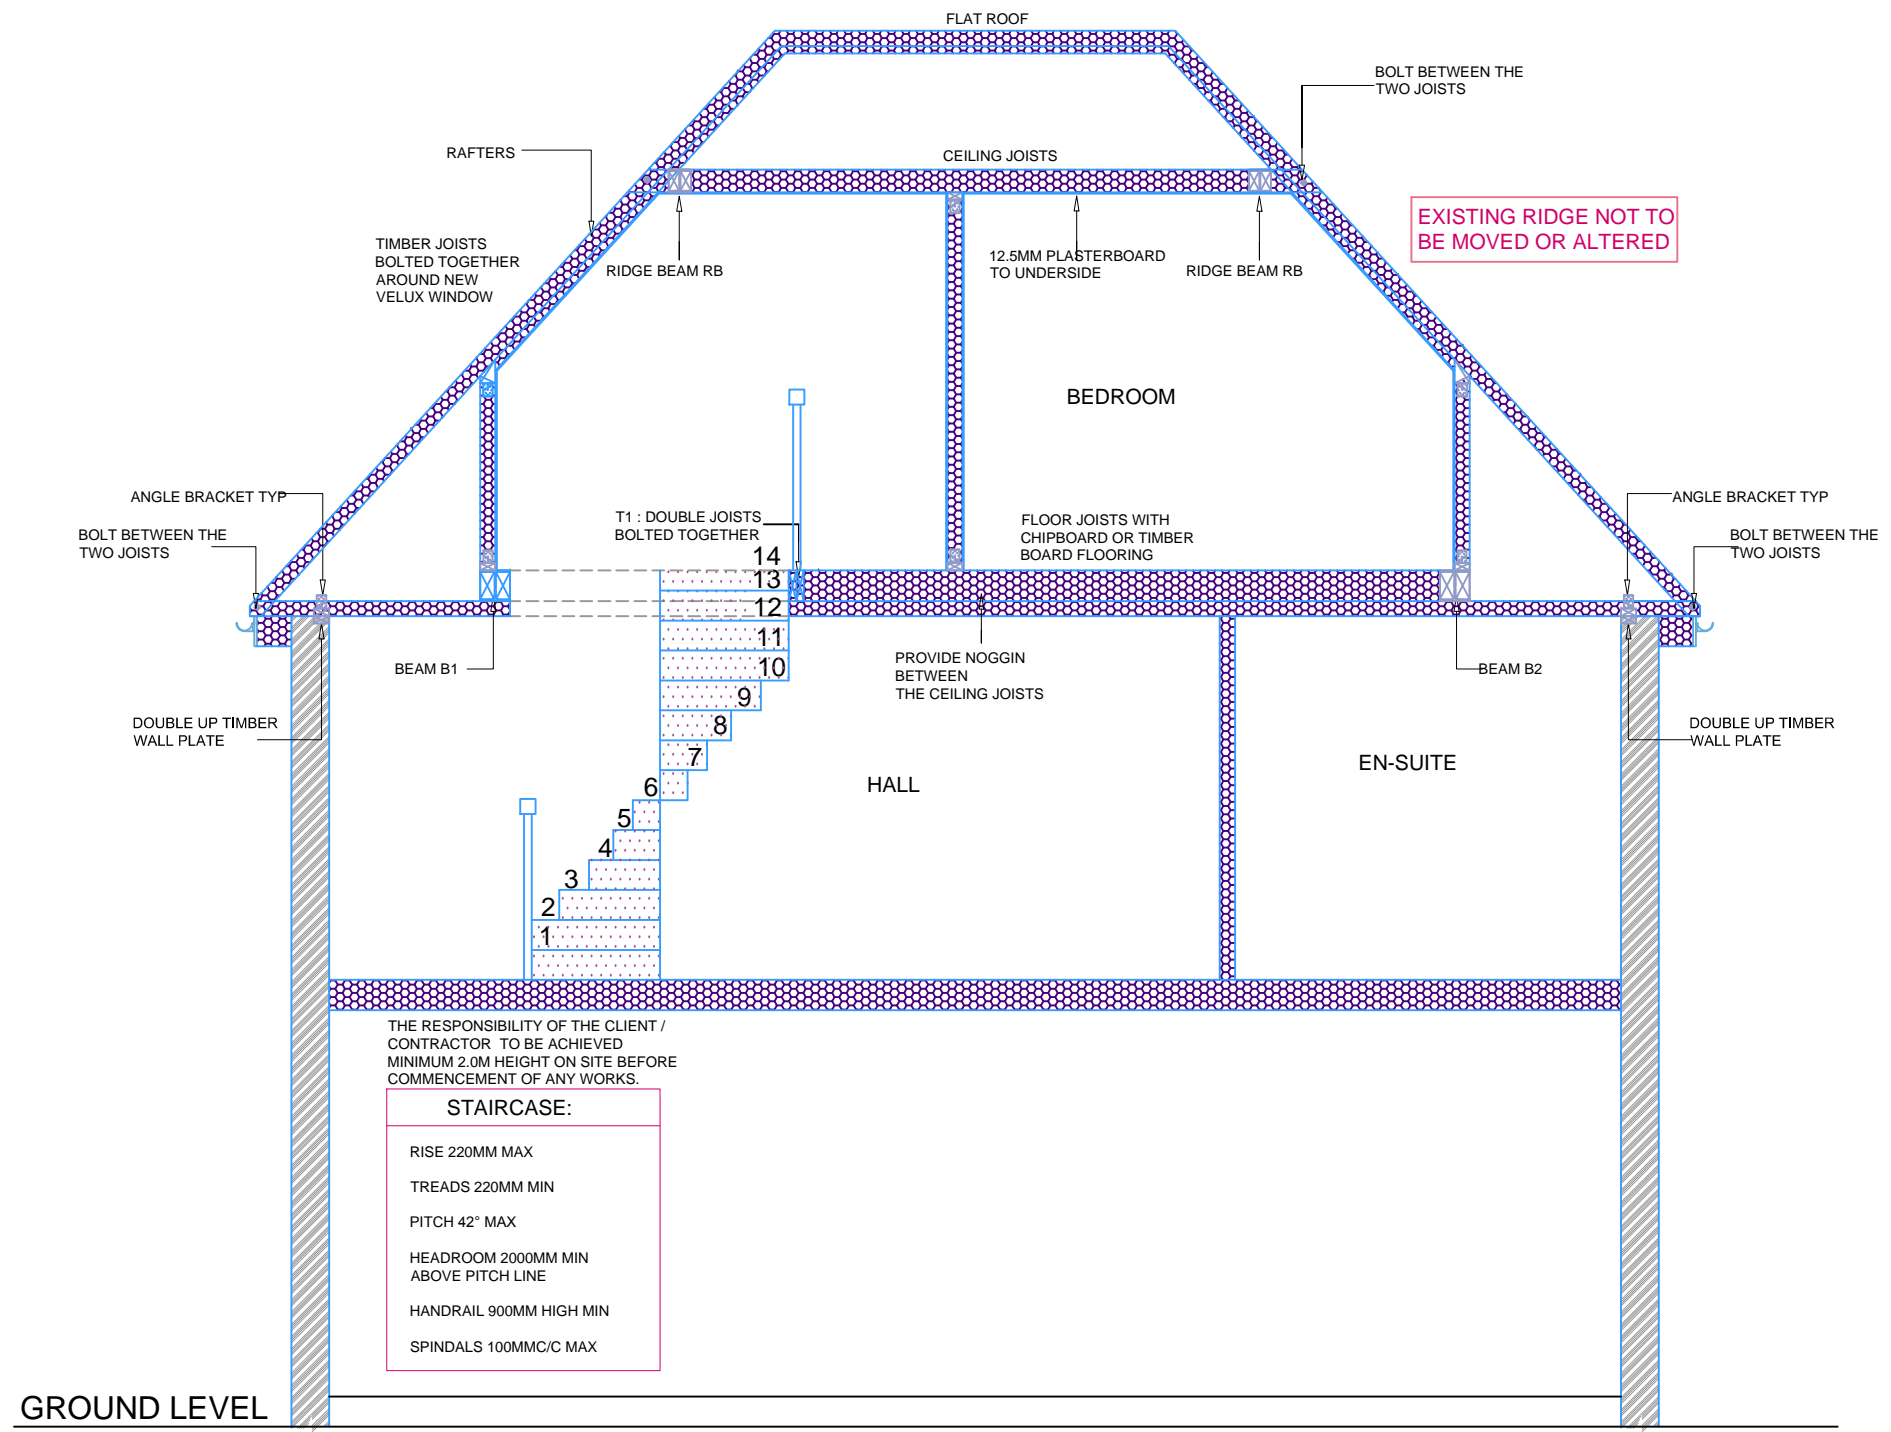

SECTION (PROPOSED)

