




EXISTING GROUND FLOOR PLAN

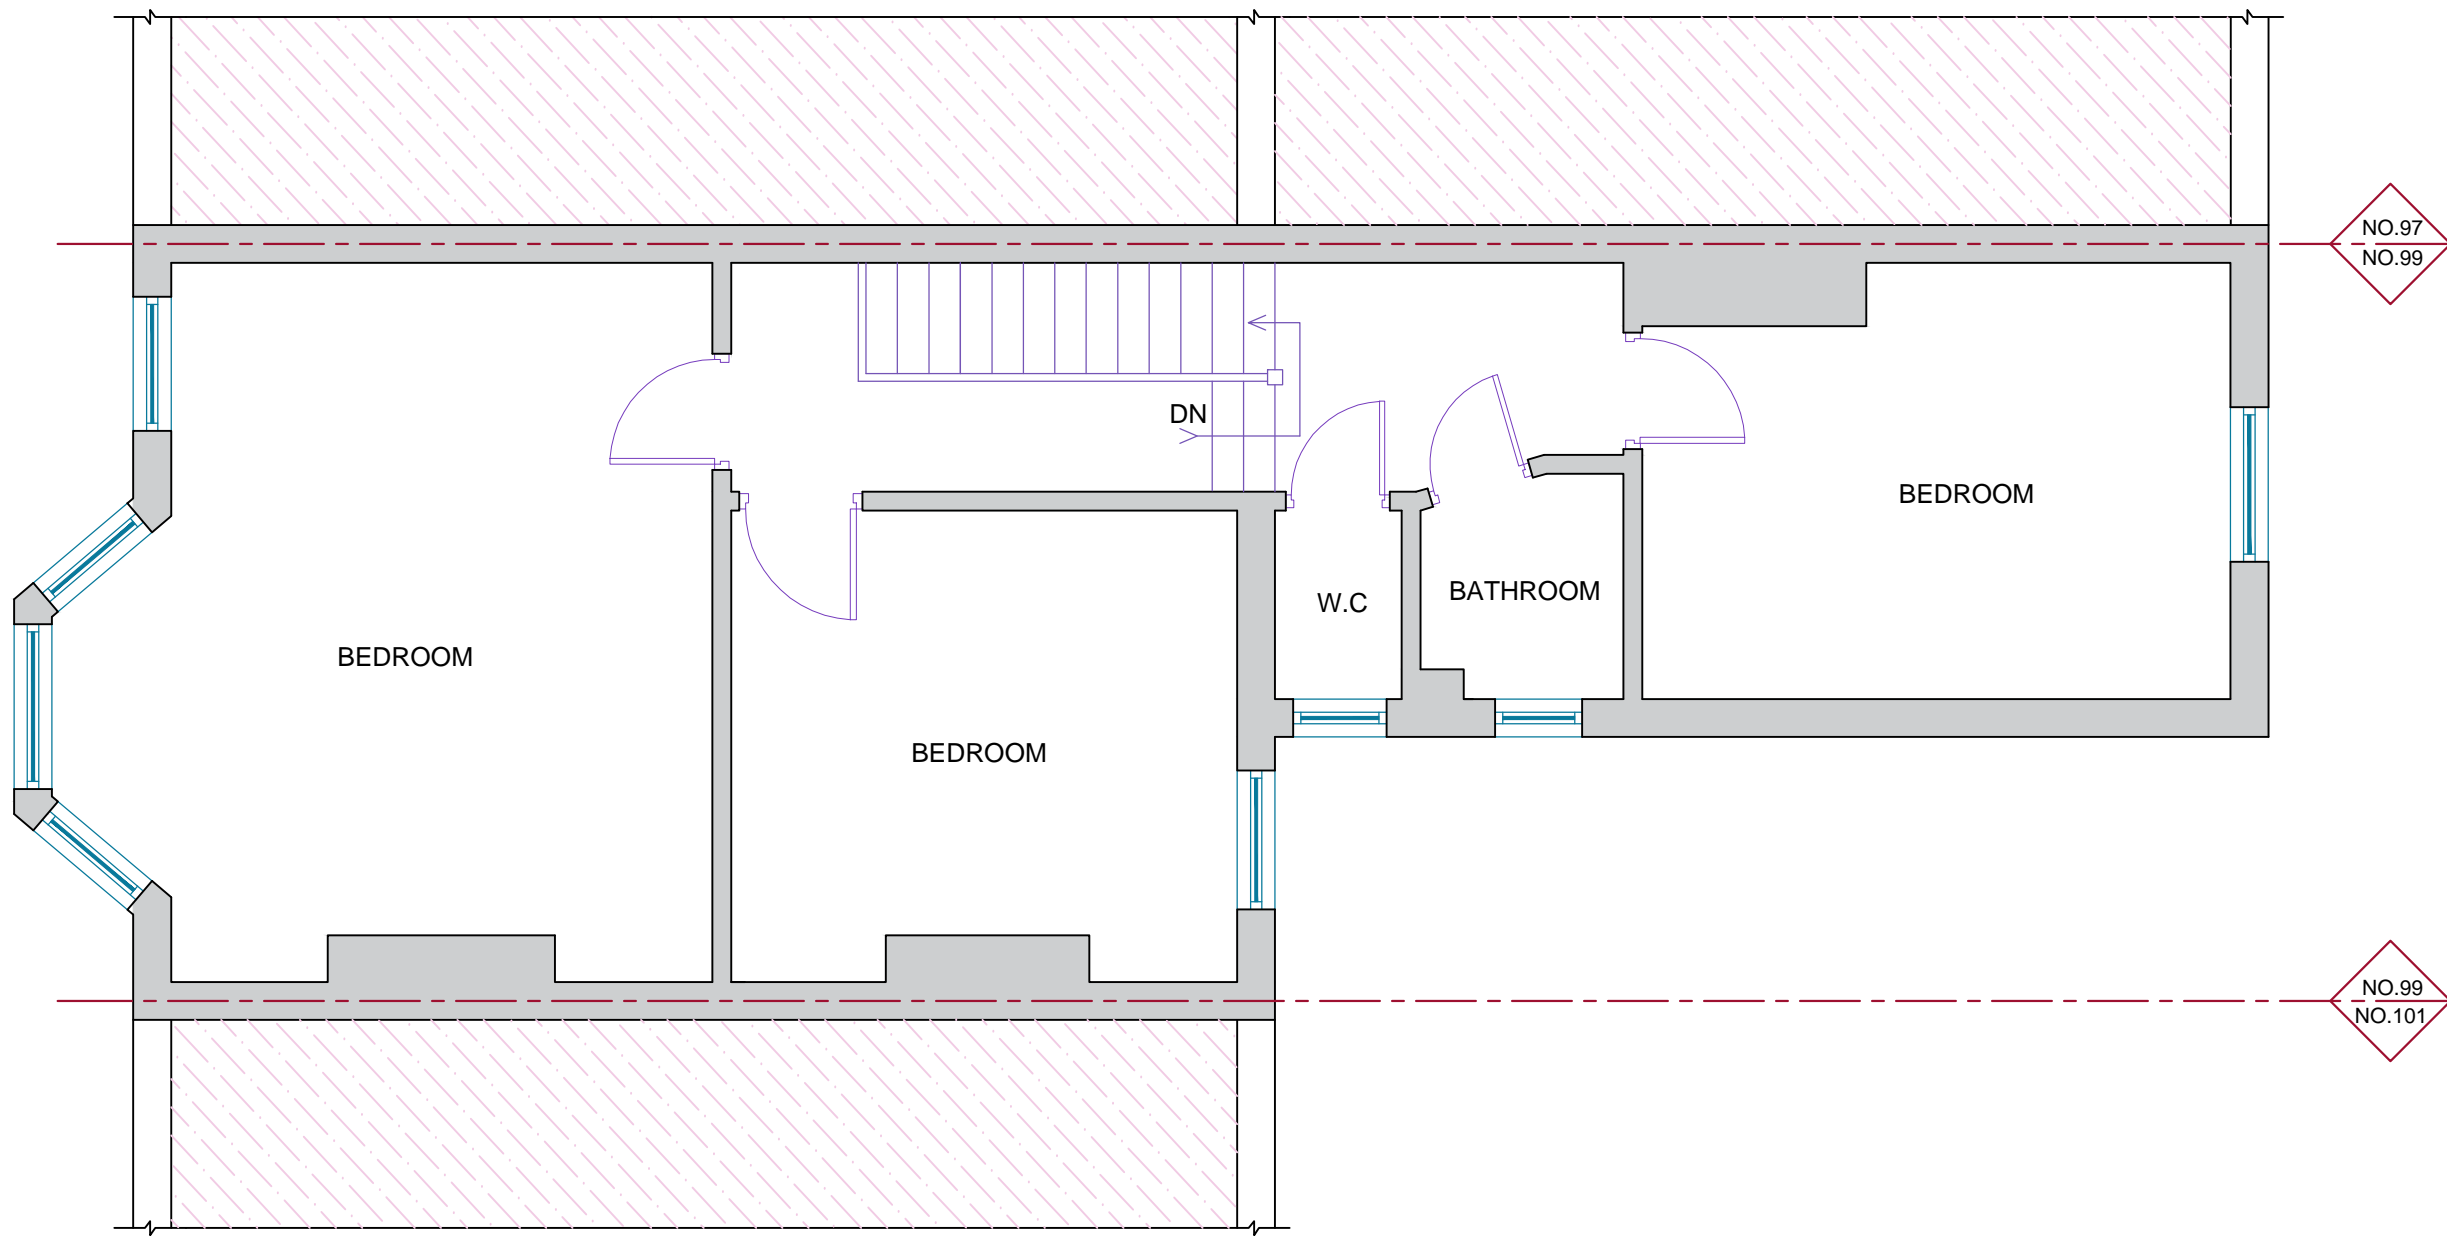


EXISTING FIRST FLOOR PLAN

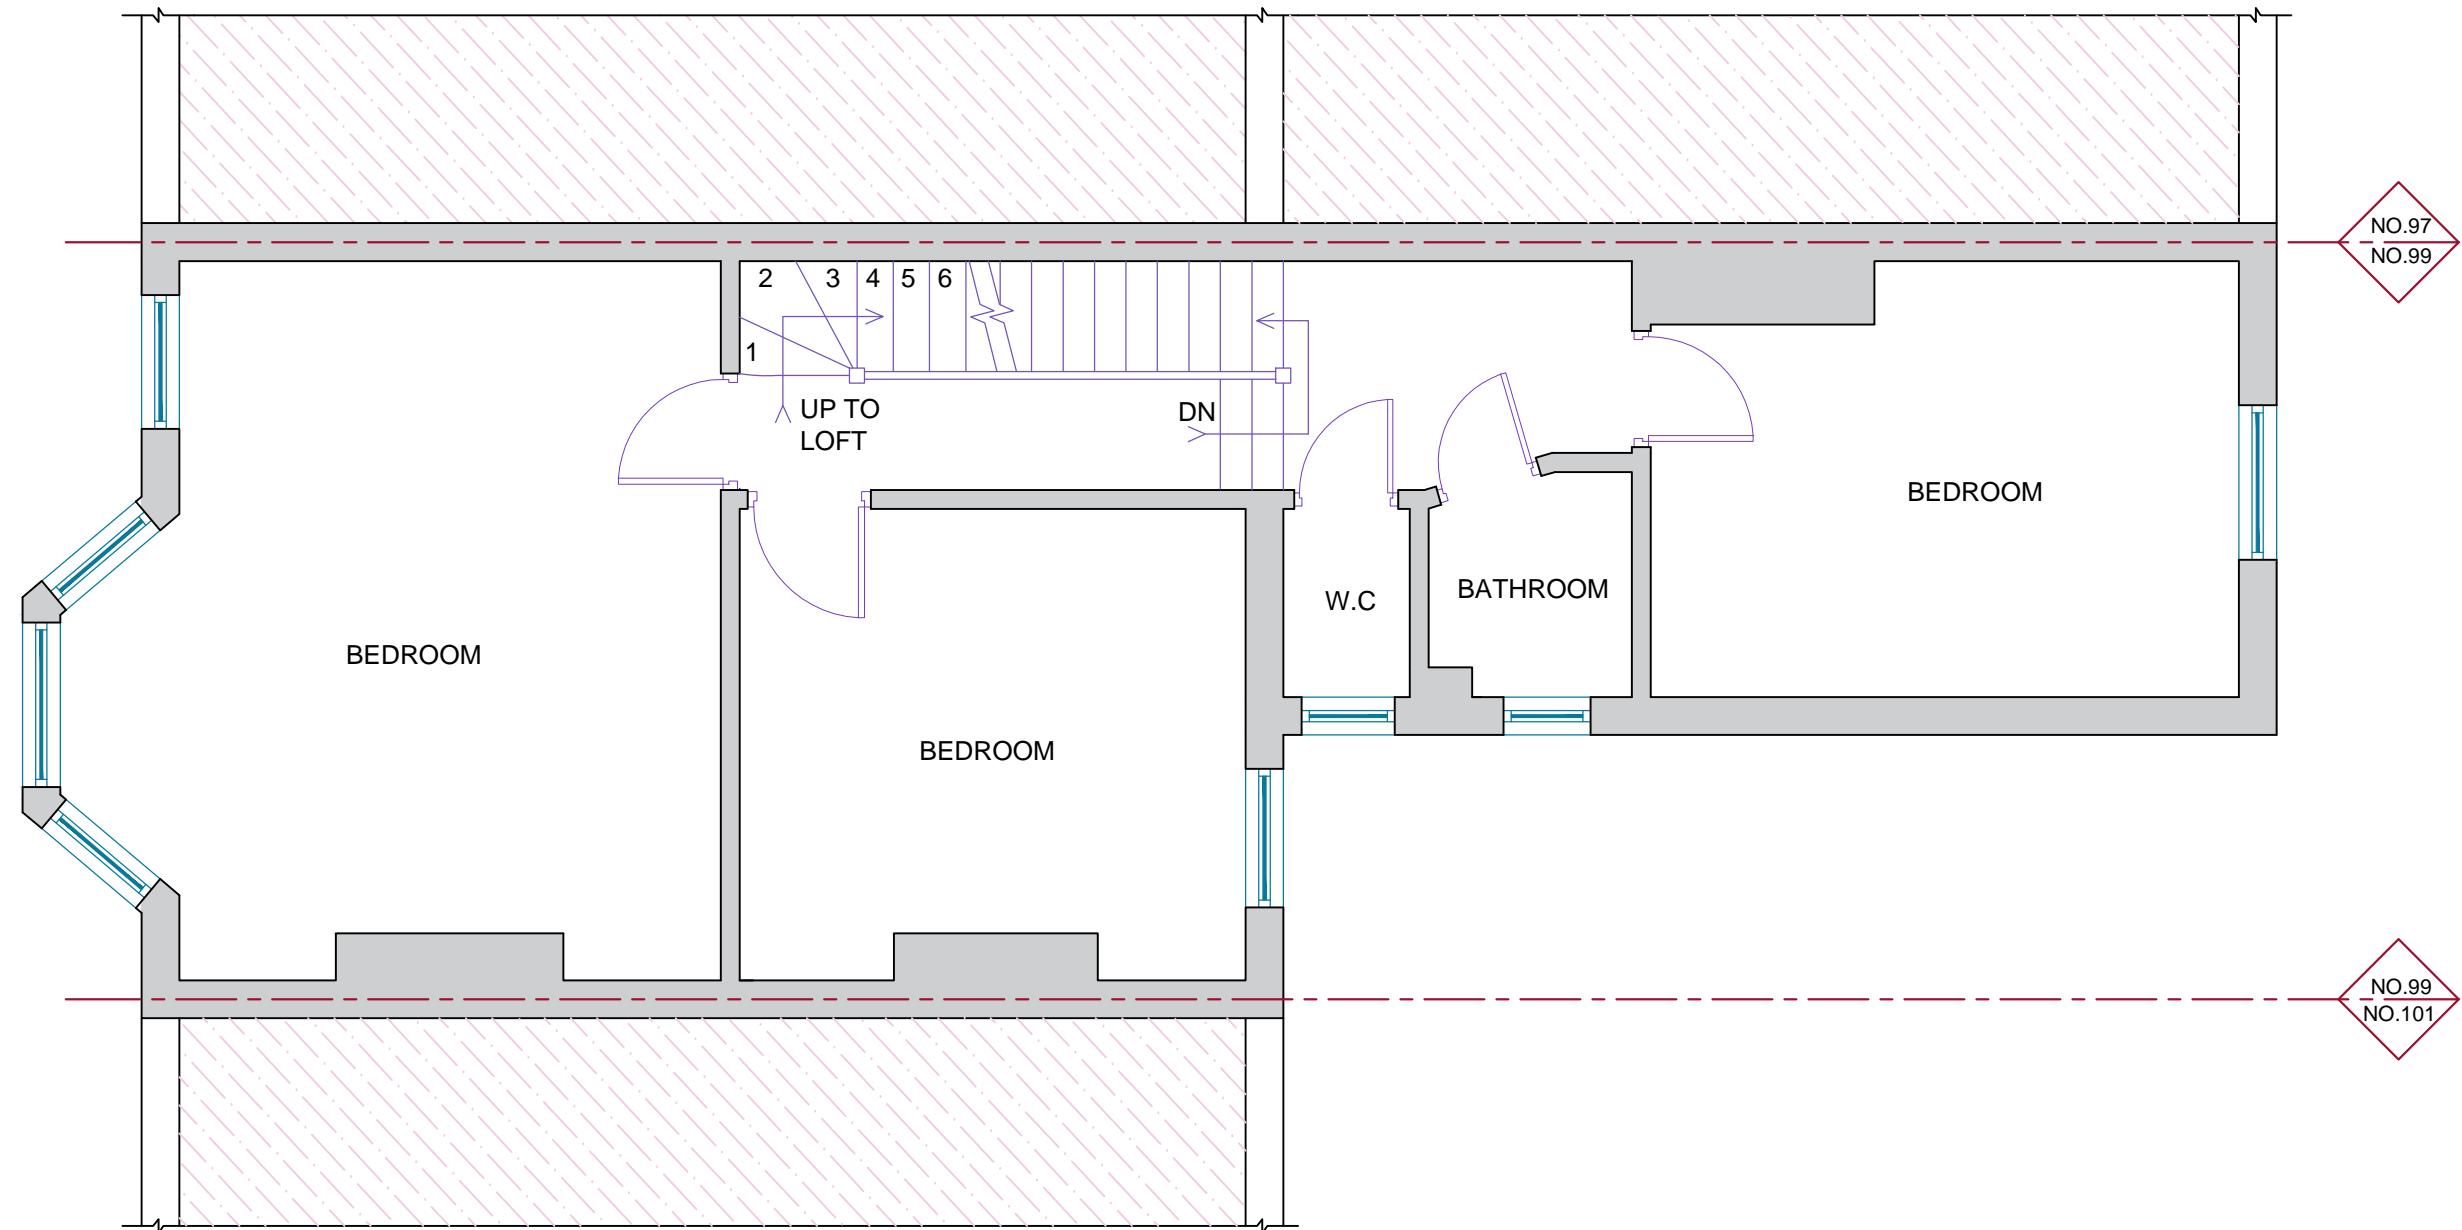


PROPOSED FIRST FLOOR PLAN


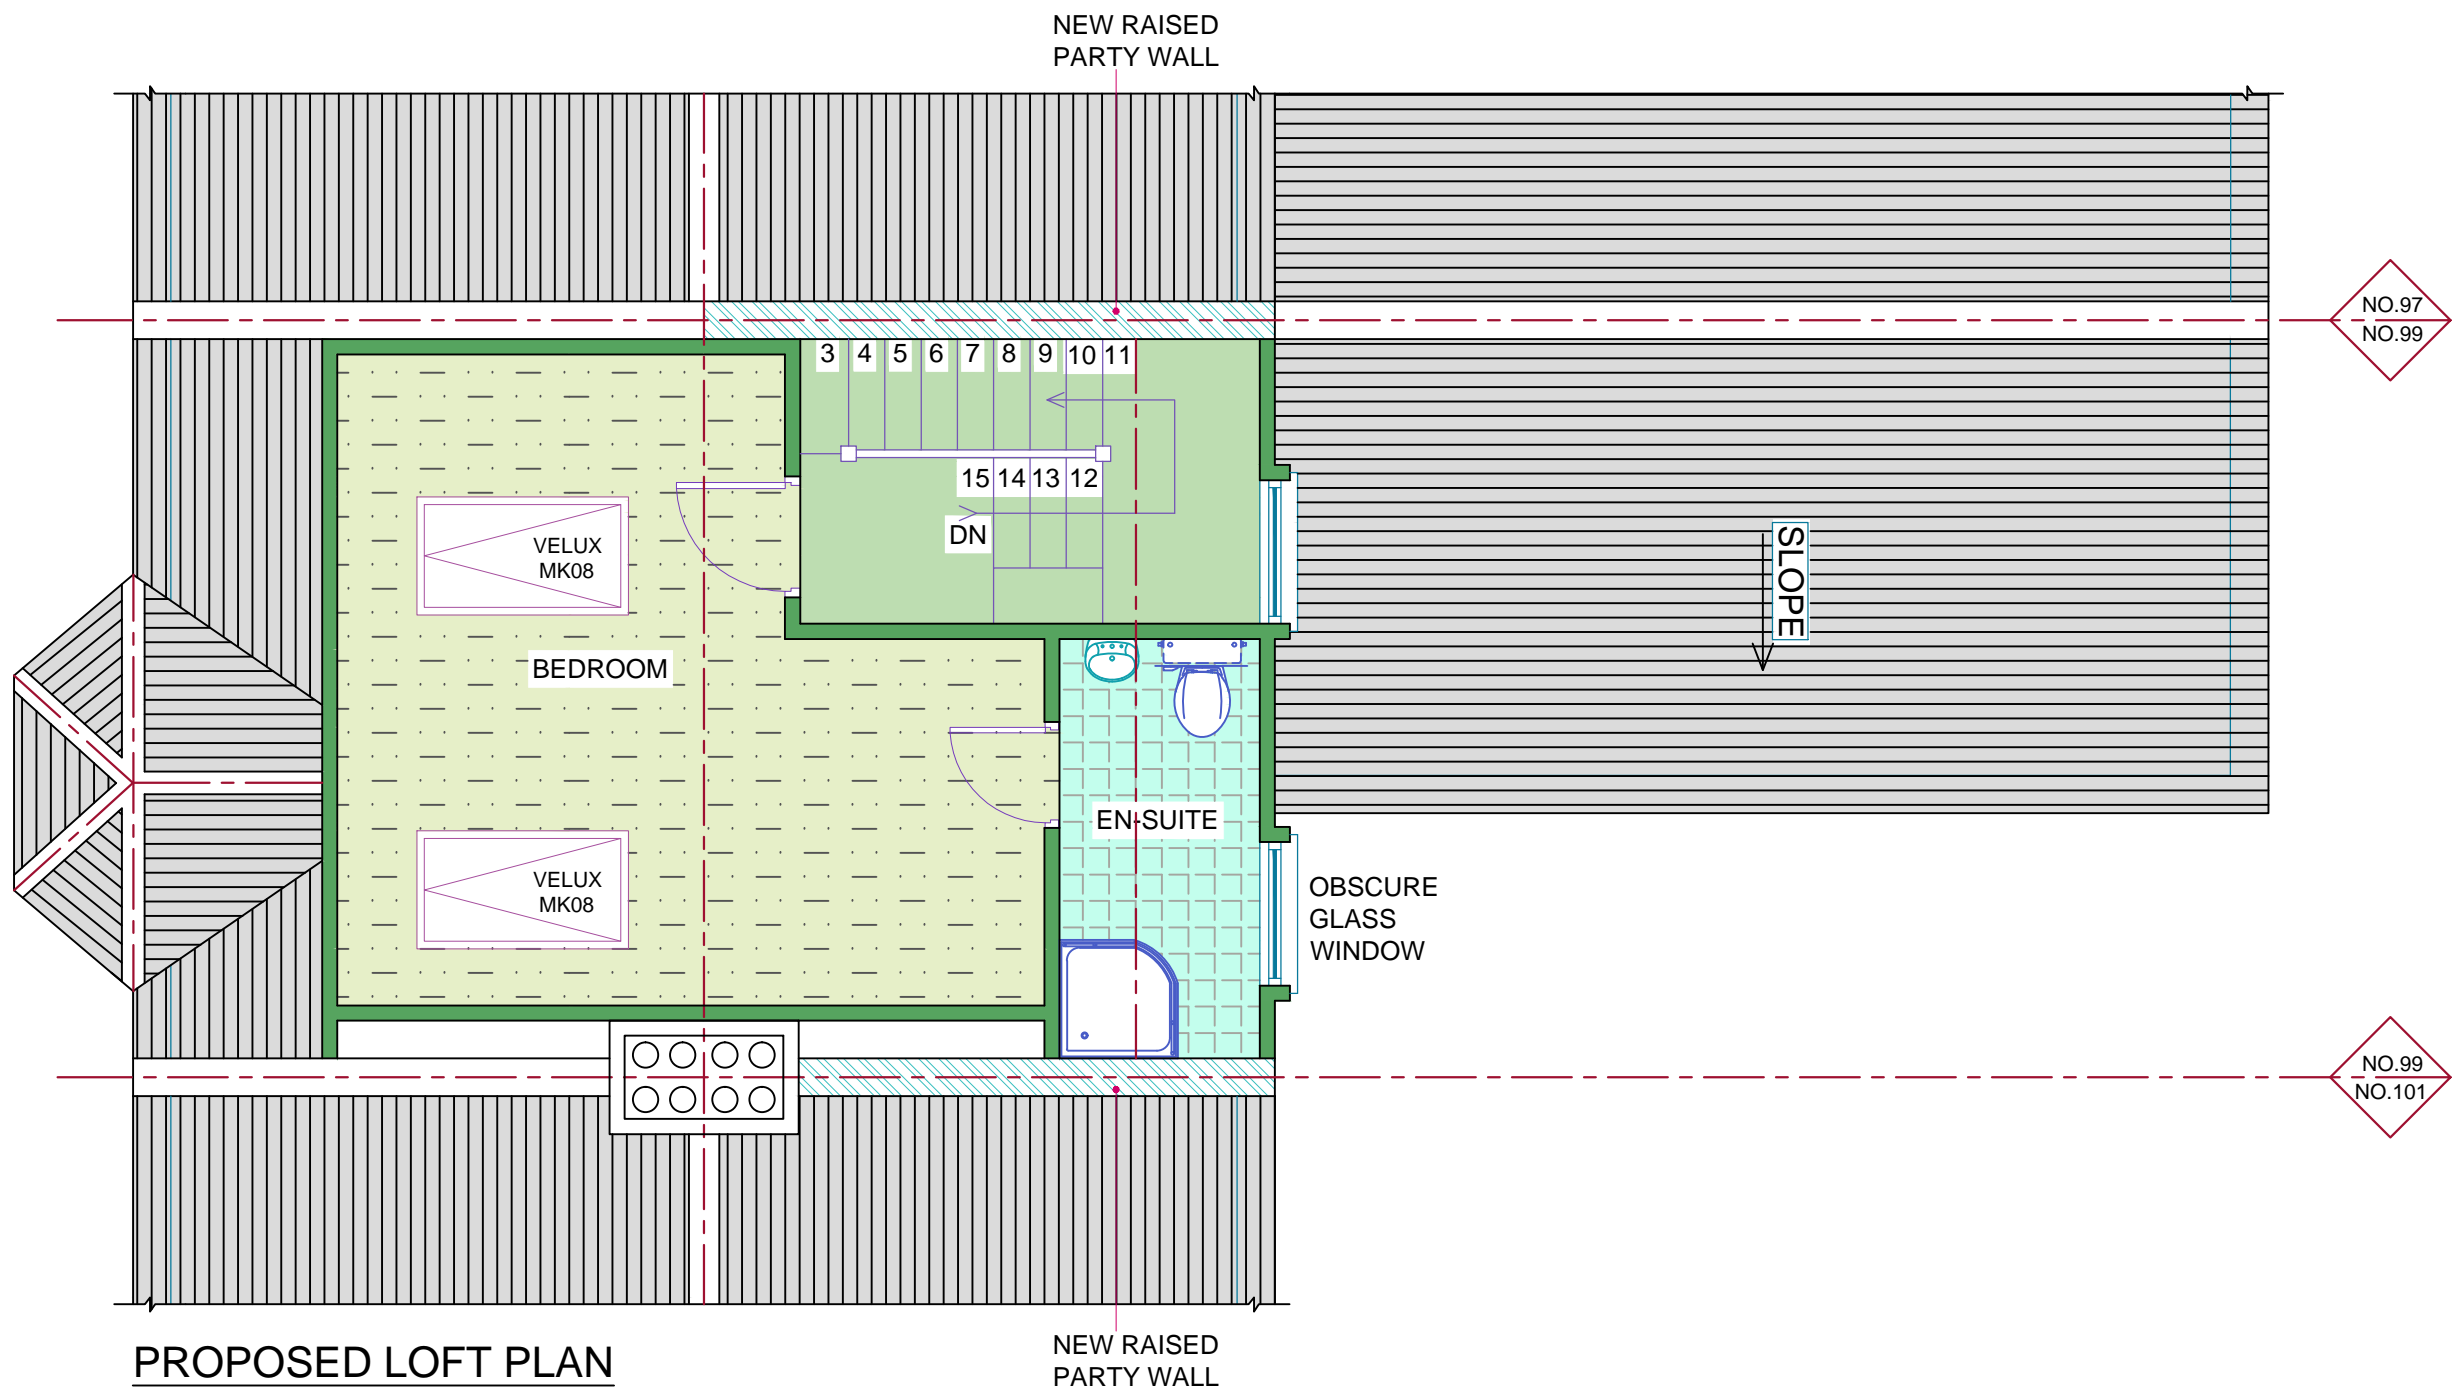


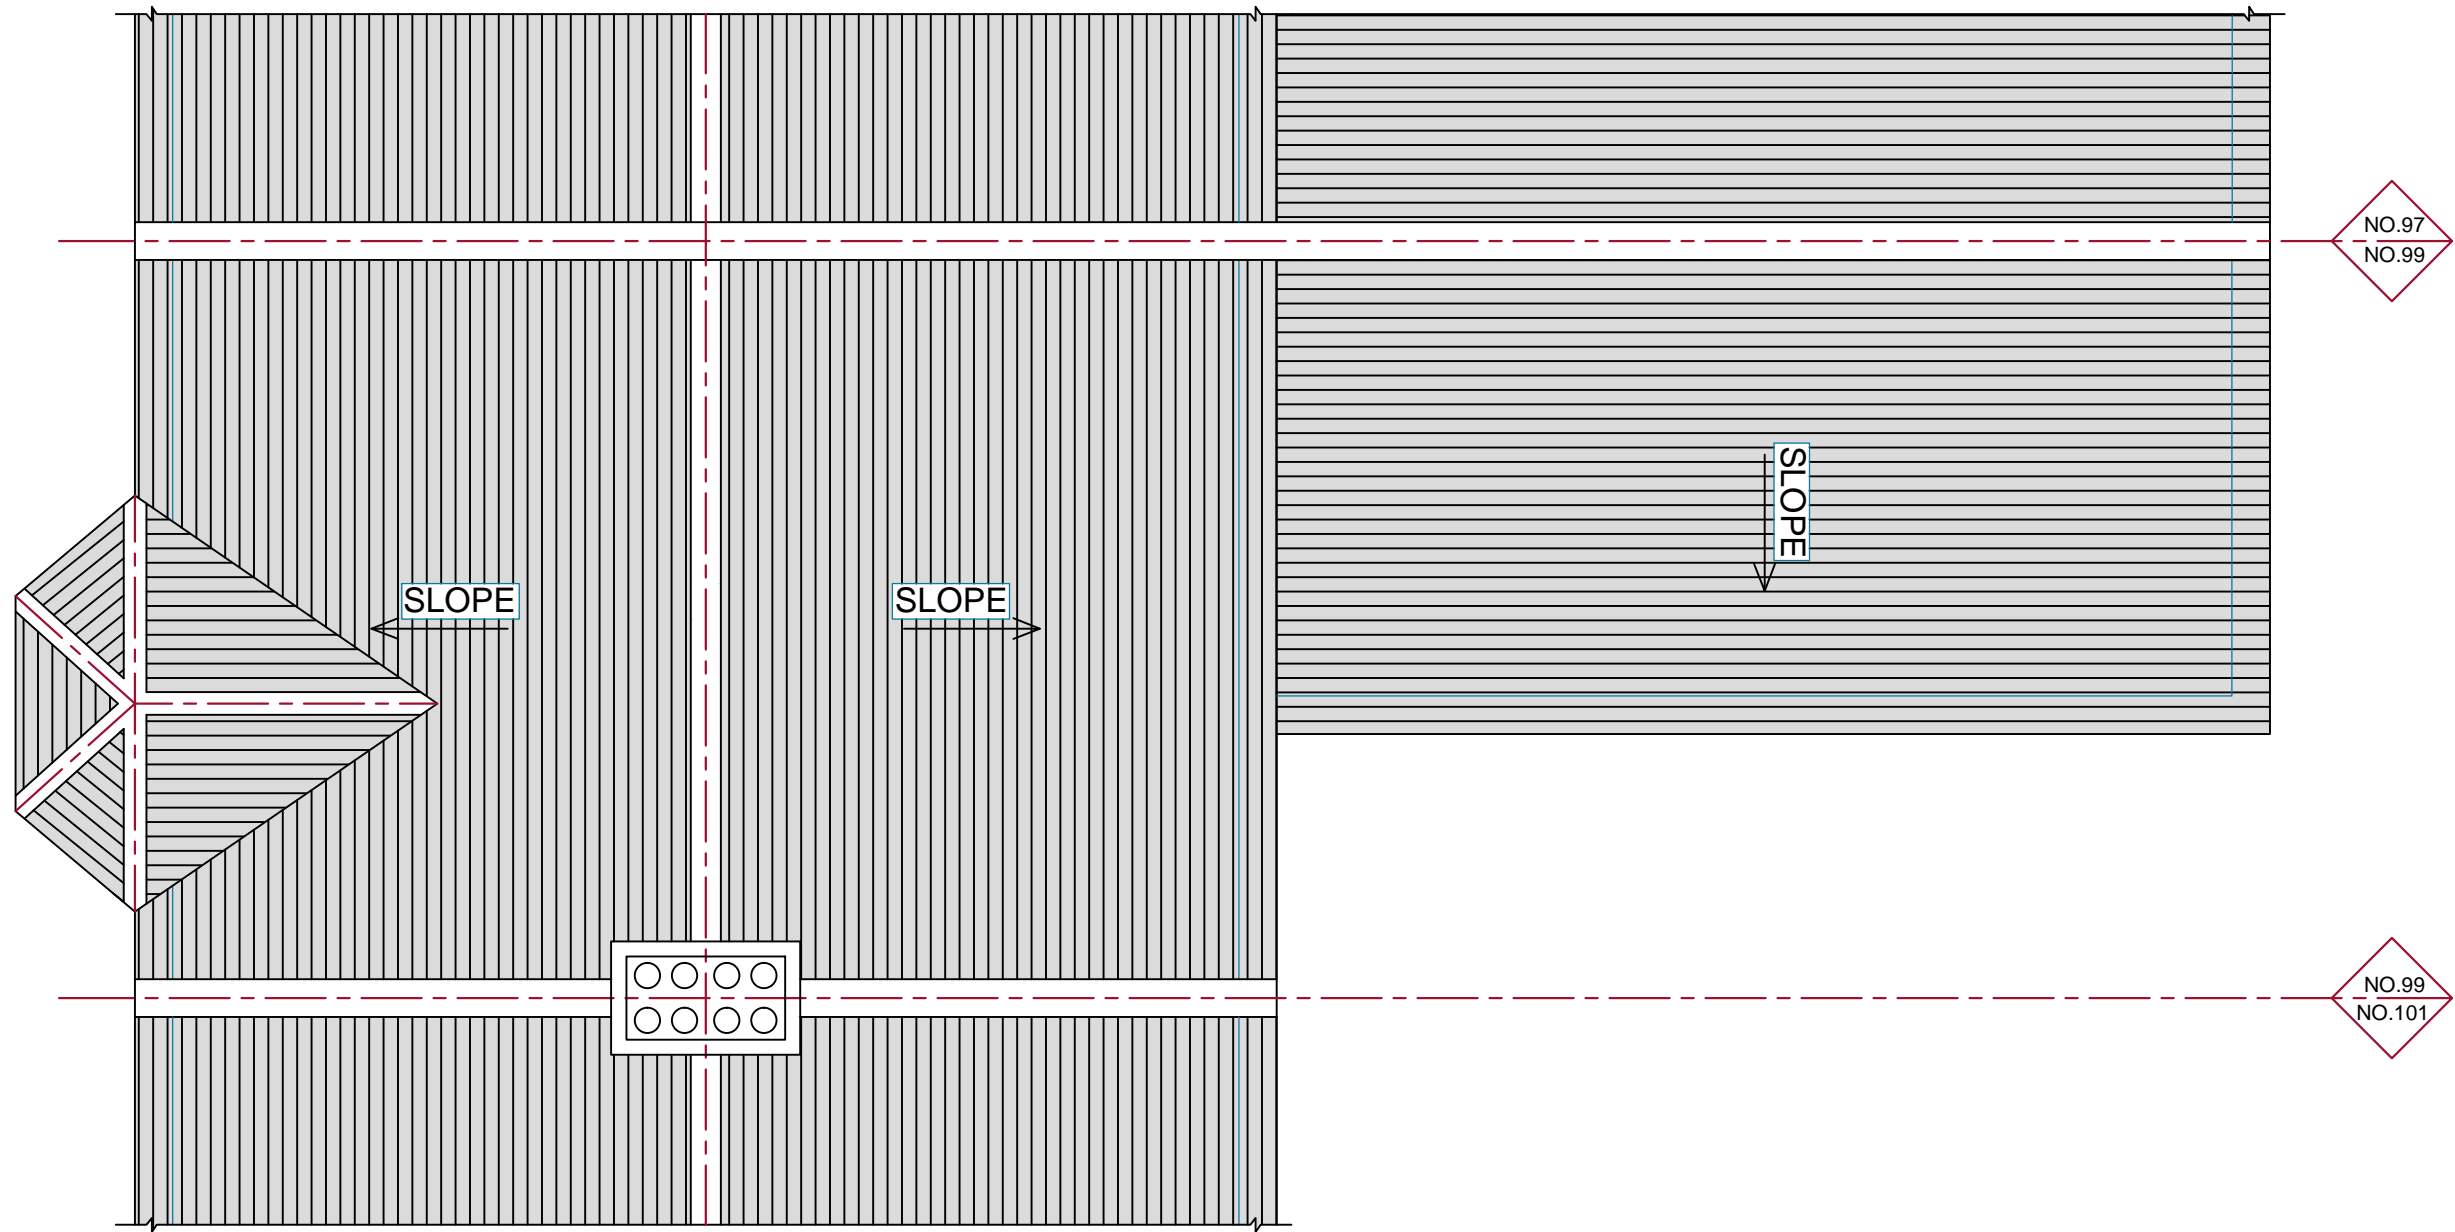

EXISTING ROOF PLAN

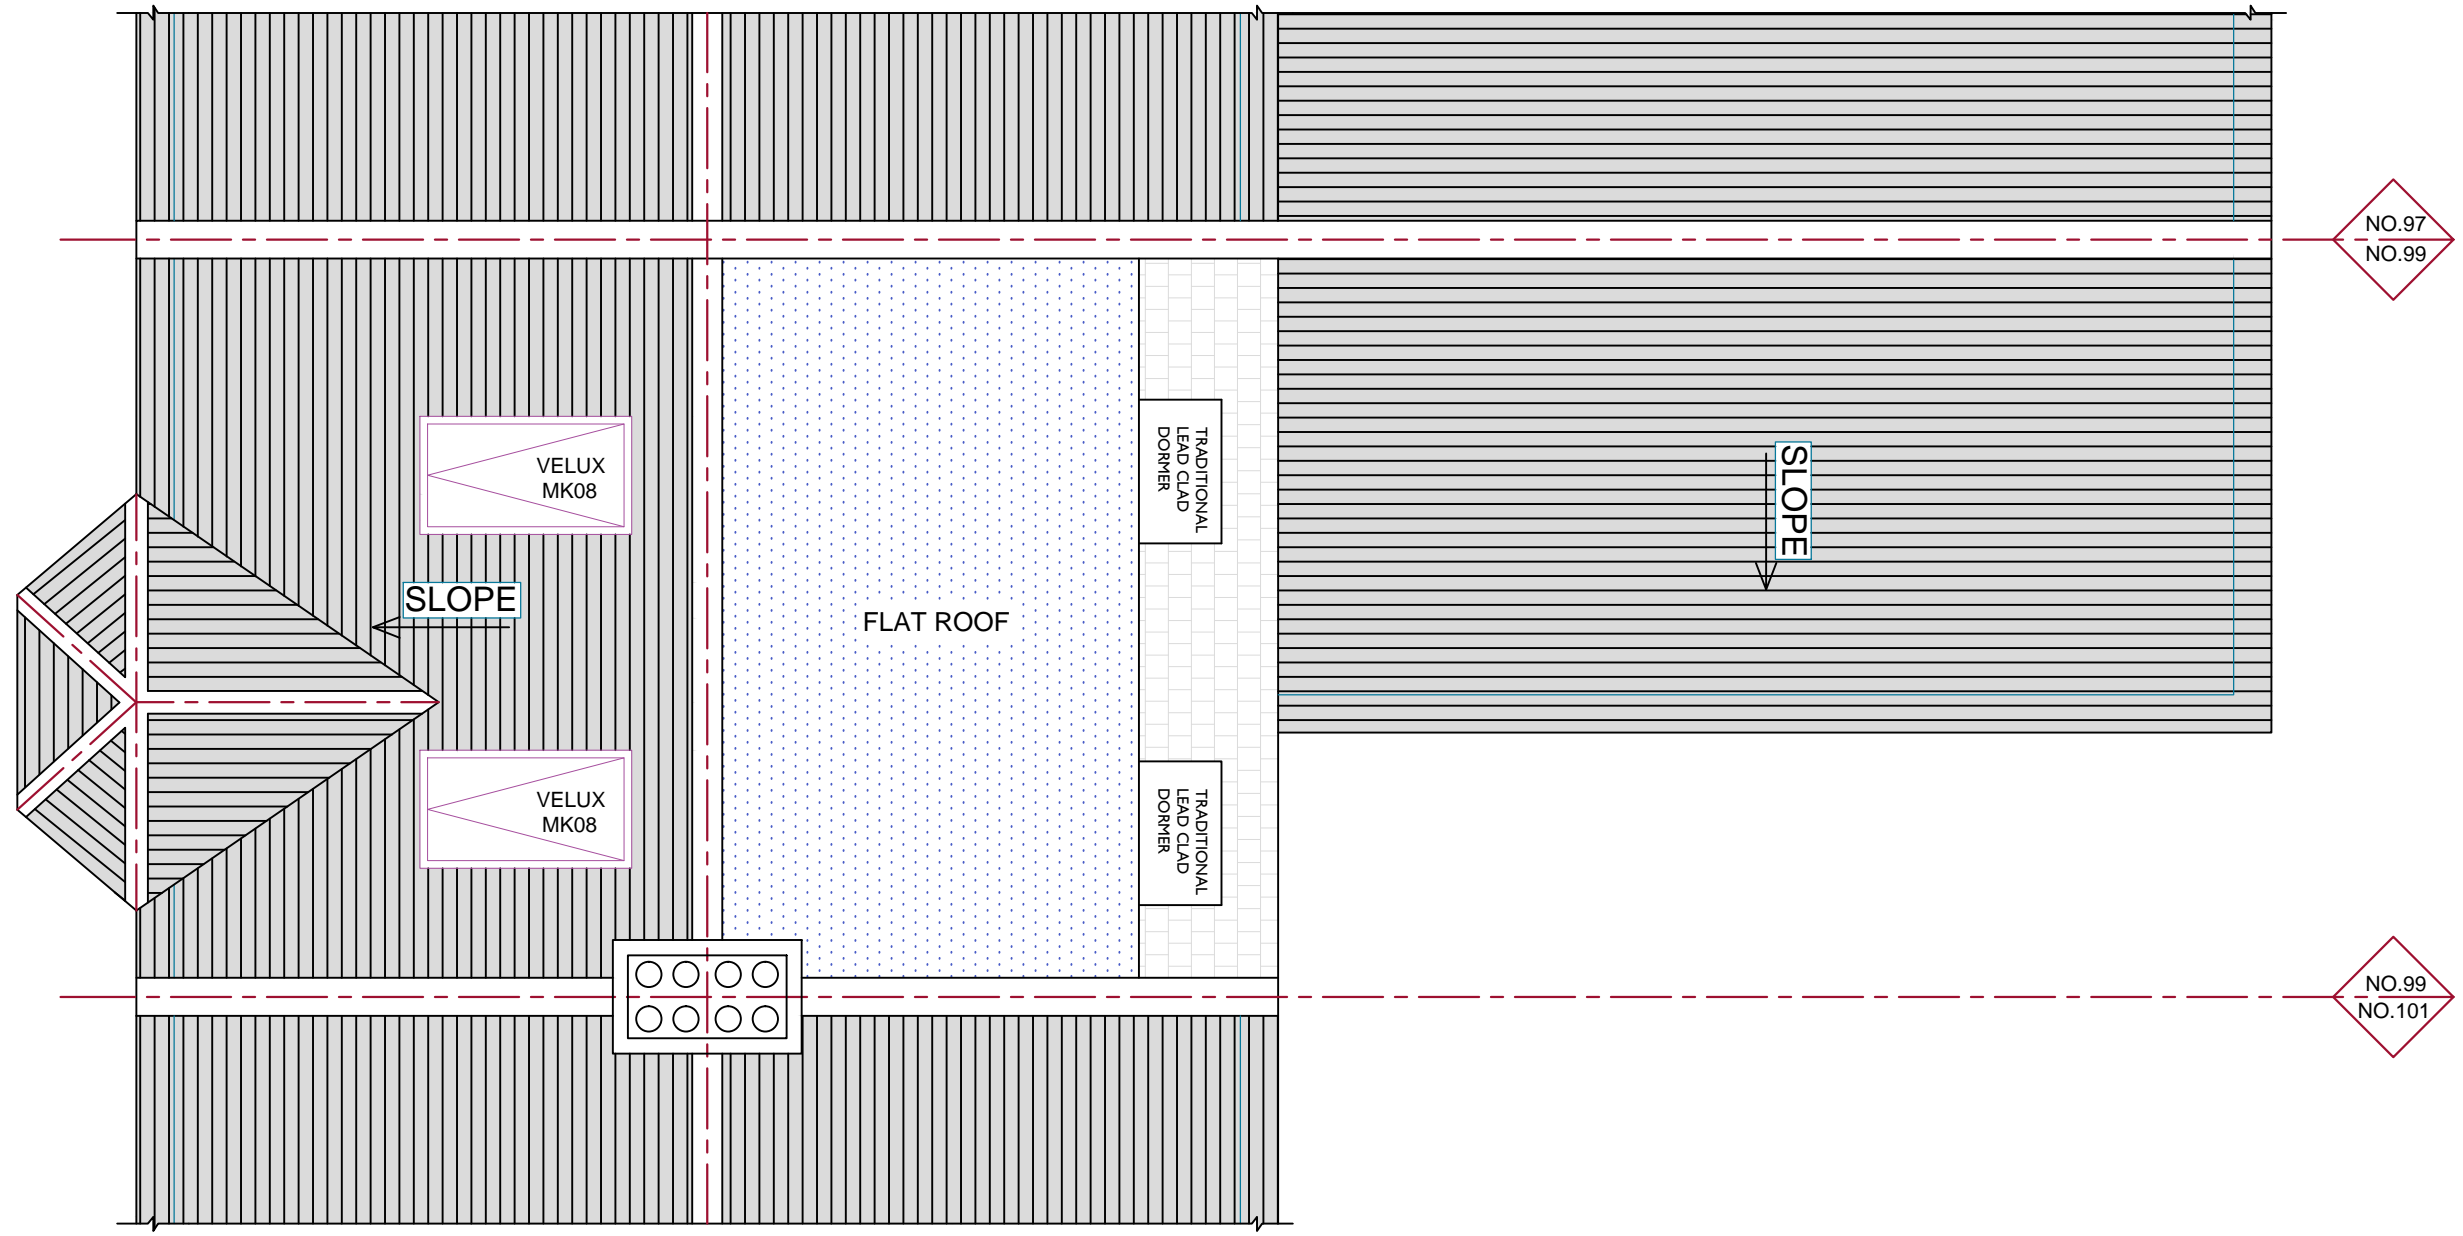


PROPOSED ROOF PLAN

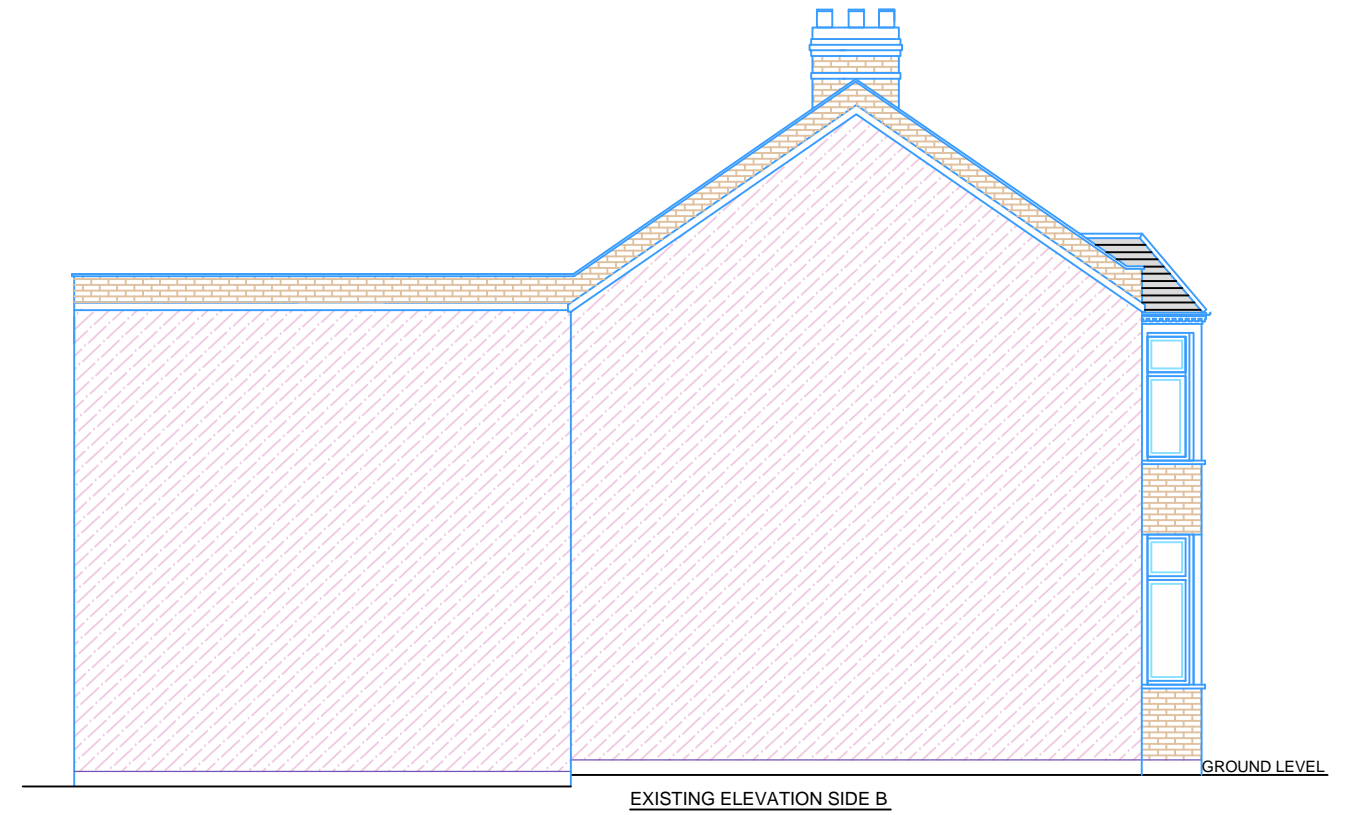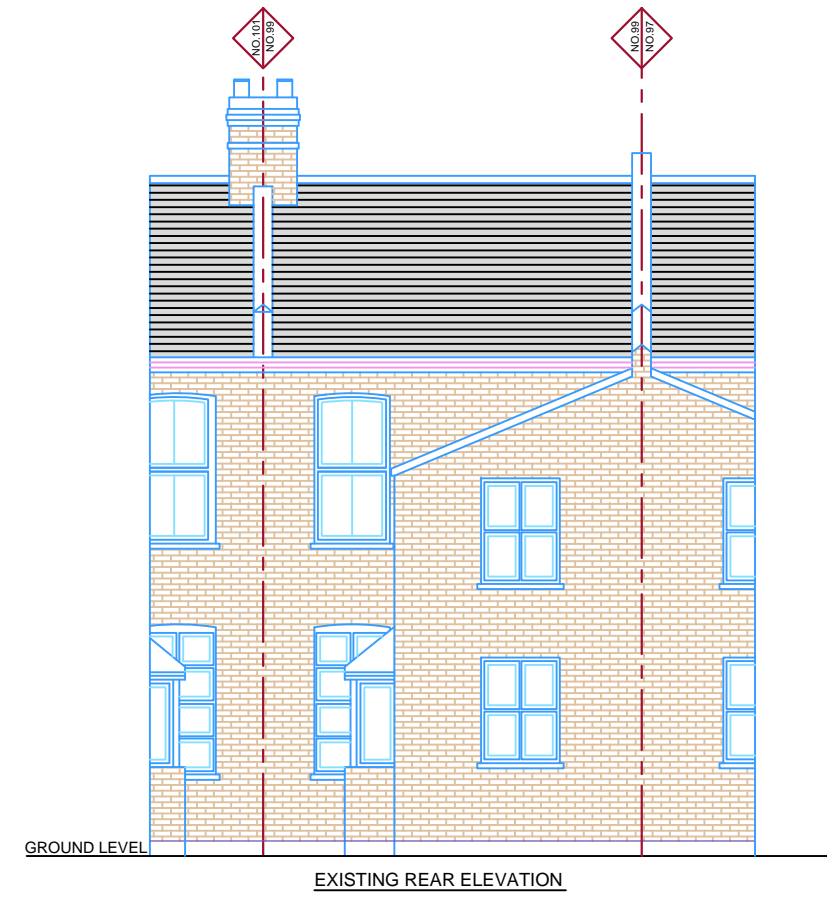





PROPOSED FRONT ELEVATION

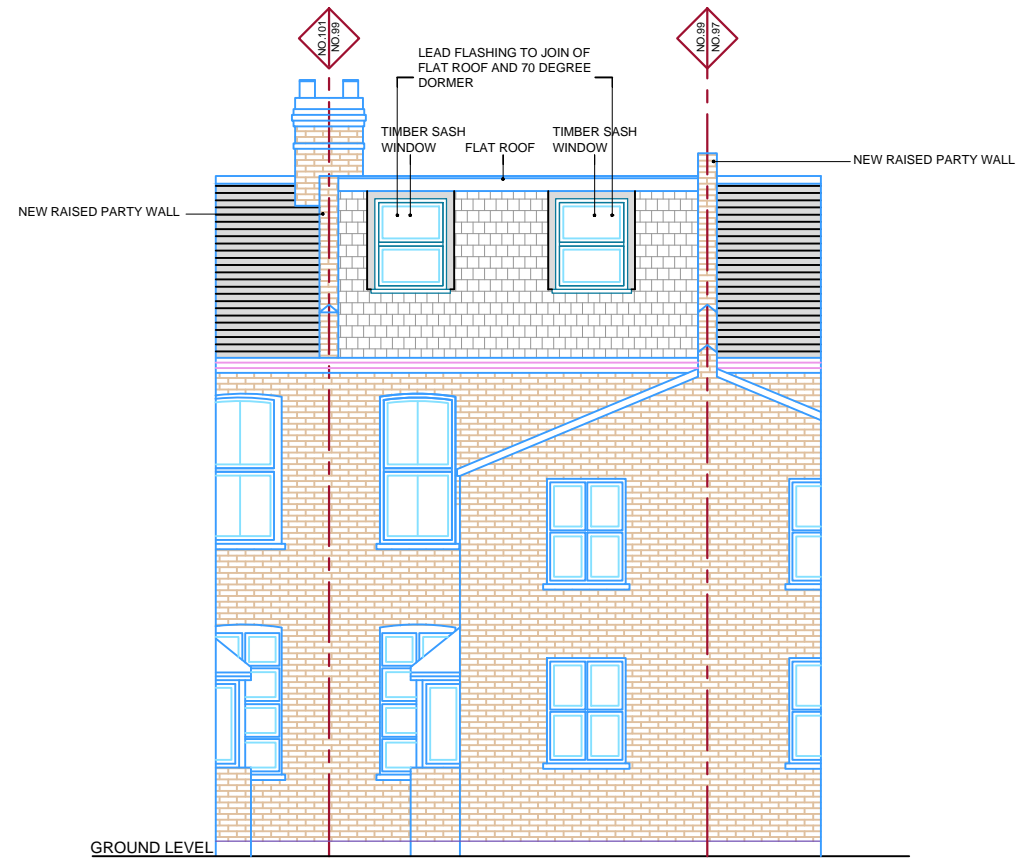

PROPOSED REAR ELEVATION

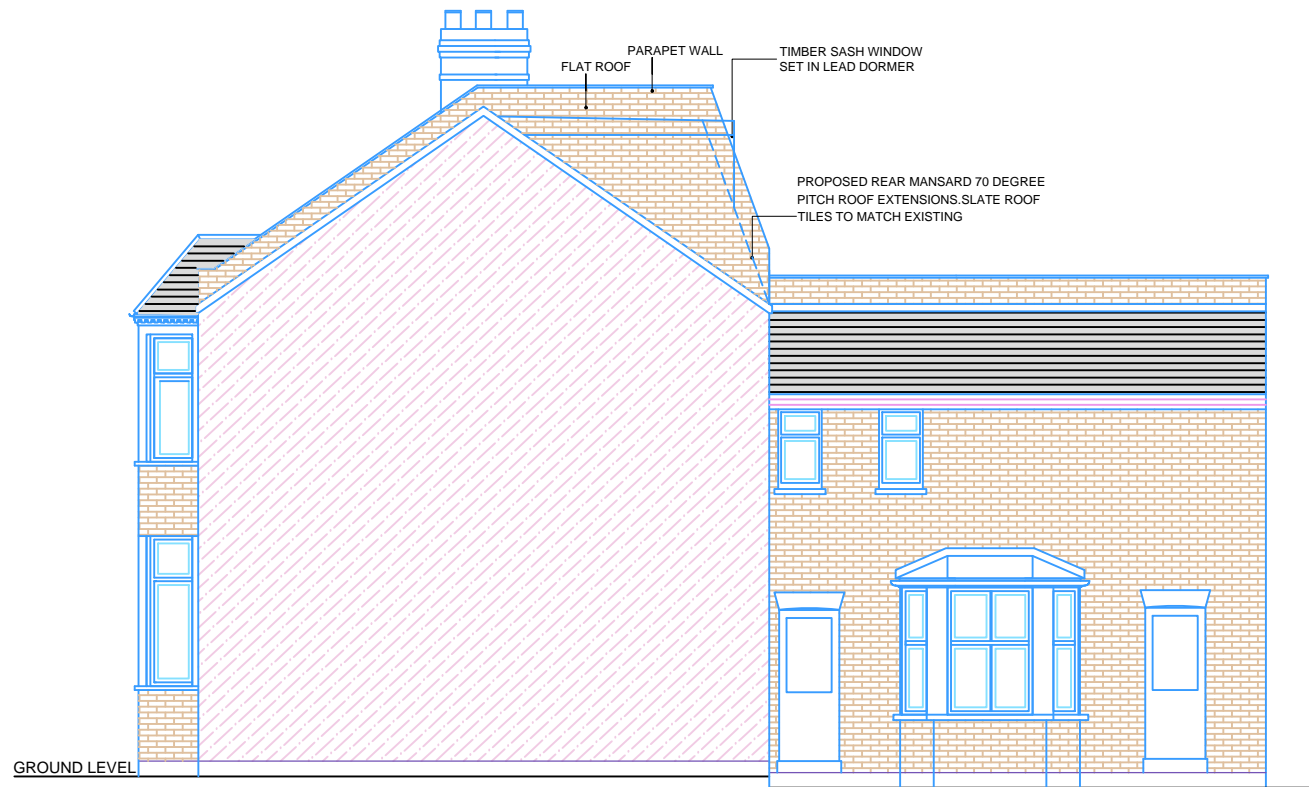

PROPOSED ELEVATION SIDE A

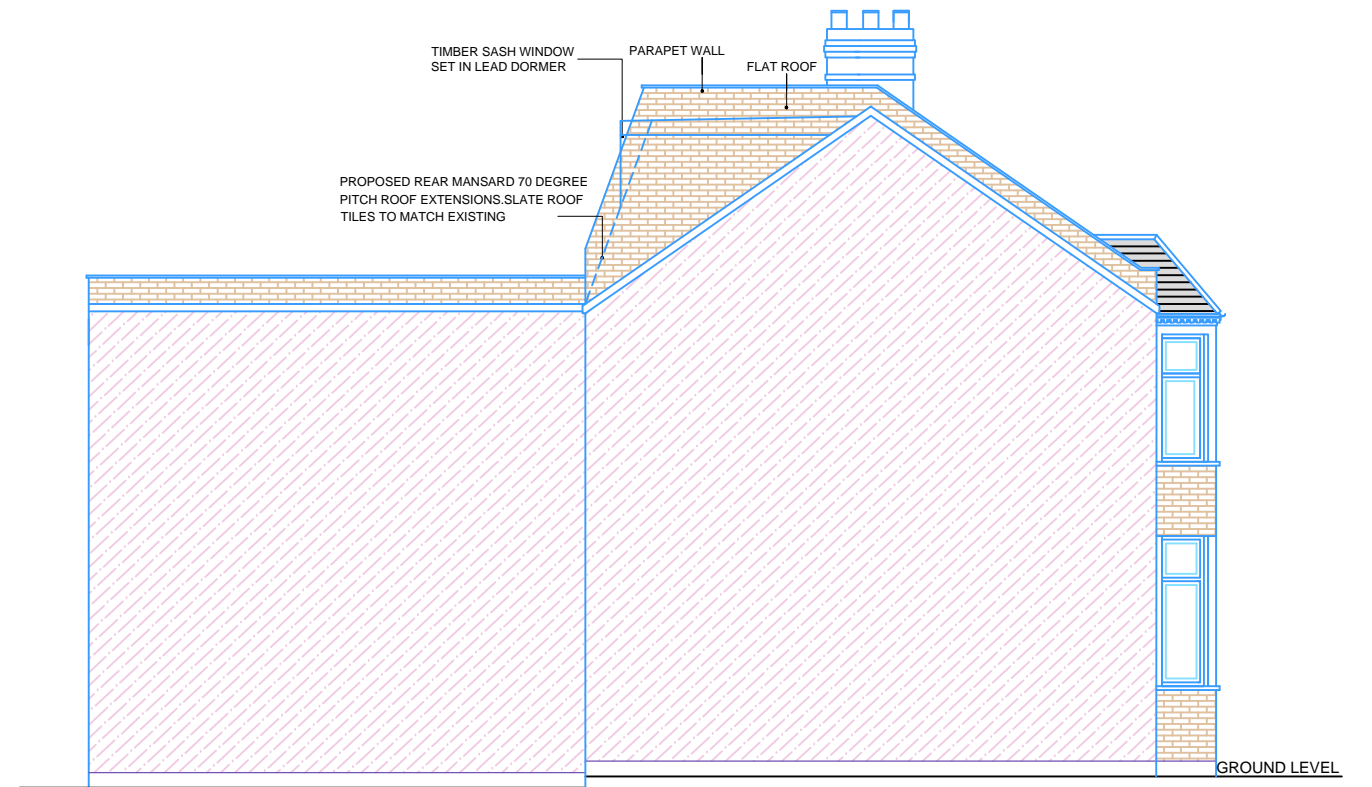

PROPOSED ELEVATION SIDE B



