

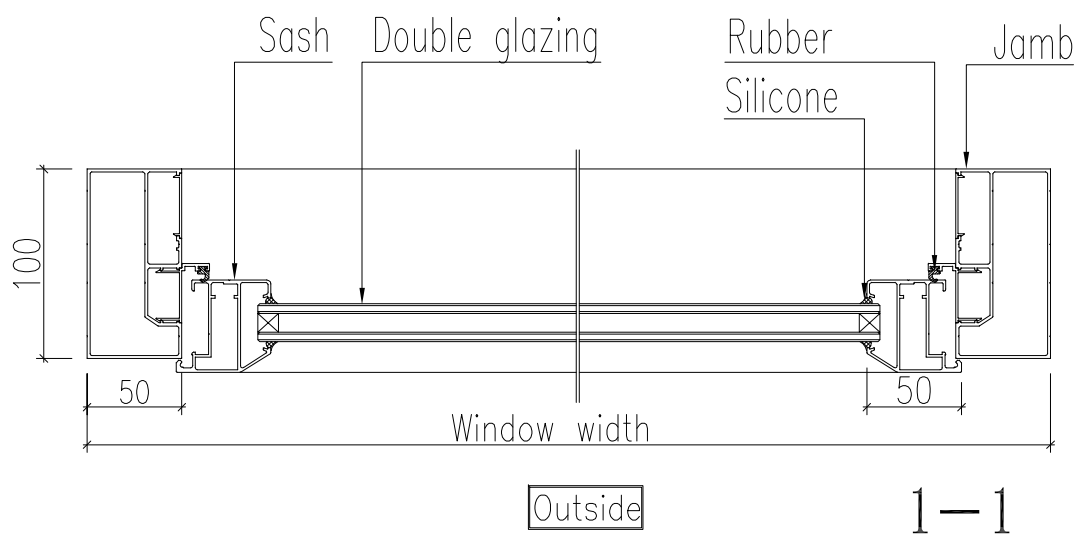



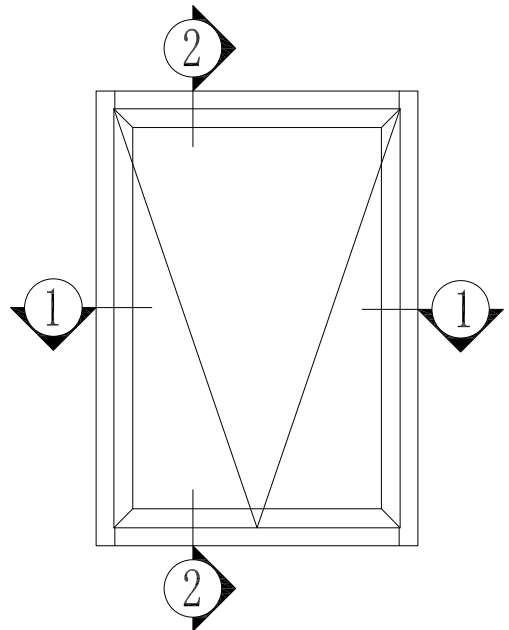


1-1

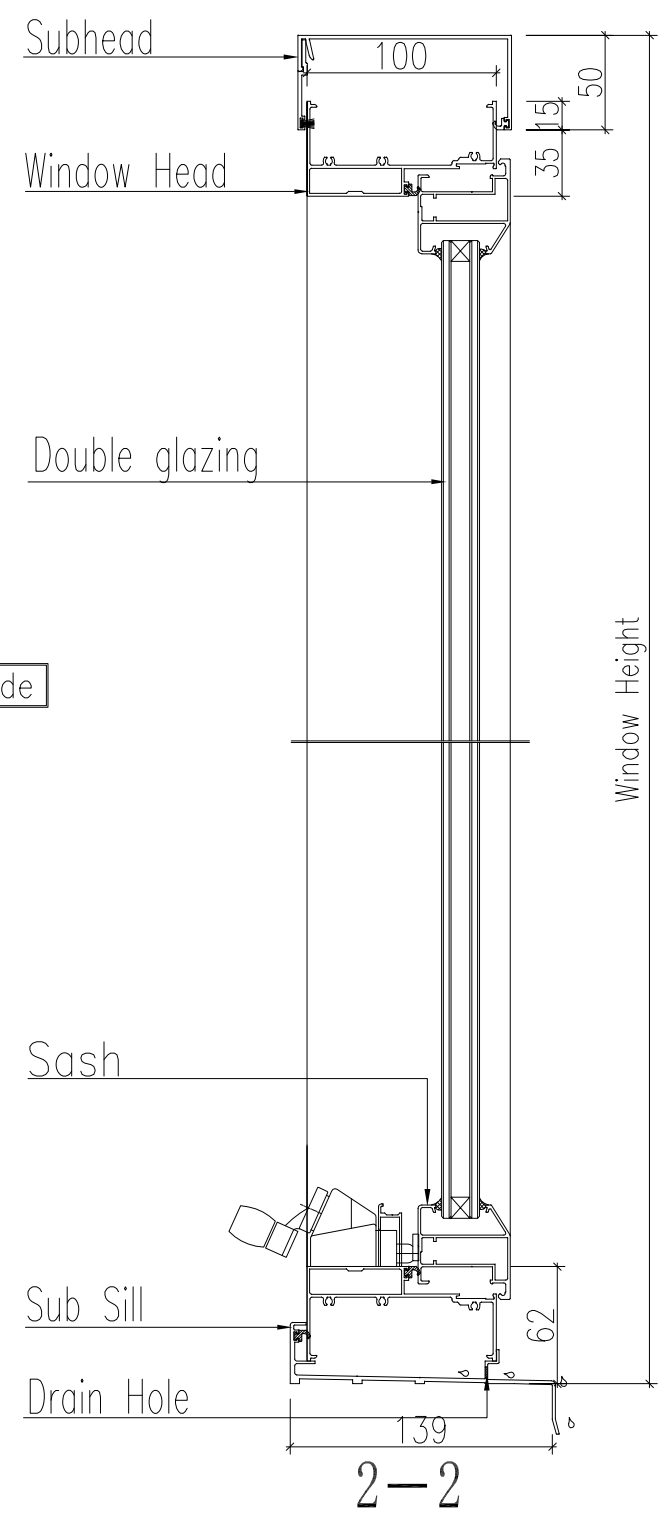


2-2

DOOR AND WINDOW SPECIALIST		APPROVED BY	REMARKS:																	
 KR INSTALLATIONS Maximum Trading Pty Ltd 3 McKenzie St Panorama, SA 5041 AU P : +61 (0) 8 8177 0705 E : drawing@krinstallations.com.au W: krinstallations.com.au		SIGNATURE	REVISIONS:																	
			<table><tr><th>NO</th><th>DATE</th><th>BY</th><th>CHK</th><th>DESCRIPTION</th></tr><tr><td> </td><td> </td><td> </td><td> </td><td> </td></tr><tr><td> </td><td> </td><td> </td><td> </td><td> </td></tr><tr><td> </td><td> </td><td> </td><td> </td><td> </td></tr></table>	NO	DATE	BY	CHK	DESCRIPTION												
NO	DATE	BY	CHK	DESCRIPTION																
COMMERCIAL DOORS & WINDOWS																				
Project number:	Project name:	Item number:	Item description:																	
J000008	Commercial Windows	-	Window Details																	
Colour inside:	Colour outside:	System:	Number:																	
-	-	-	1																	
Prepared by:		Date:	Scale:																	
Mark Copino		17/03/2020	As Shown																	
File name: Commercial Doors & Windows.dwg			Page No.: W-1.01																	

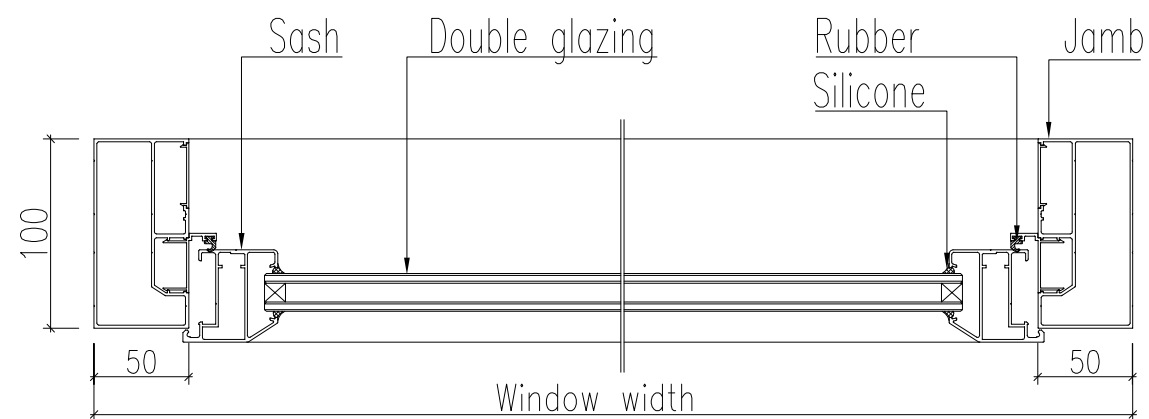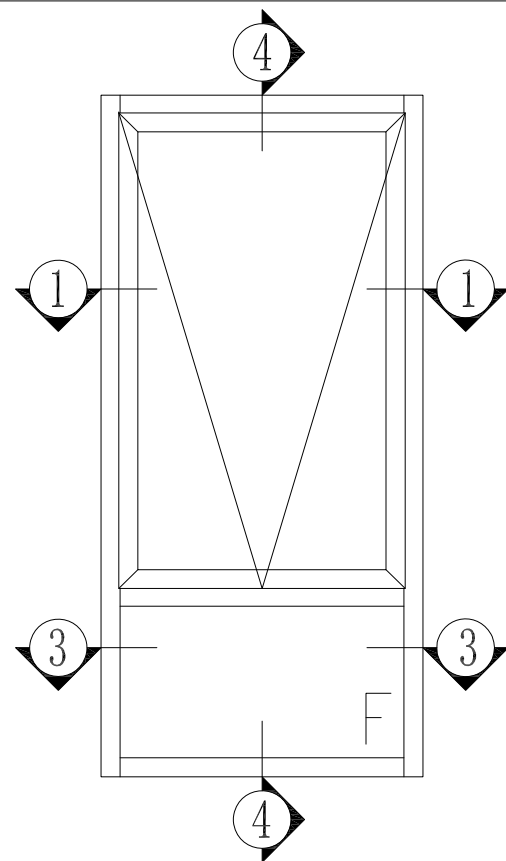


1-1

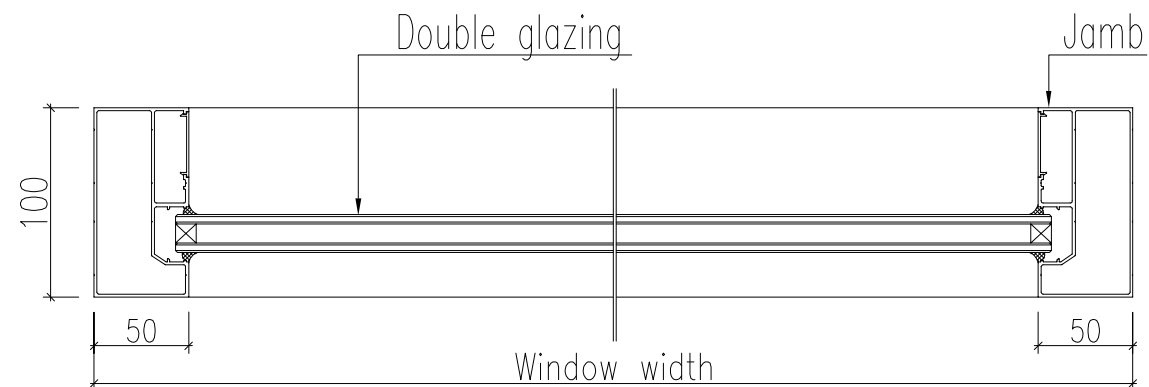




Outside

3-3



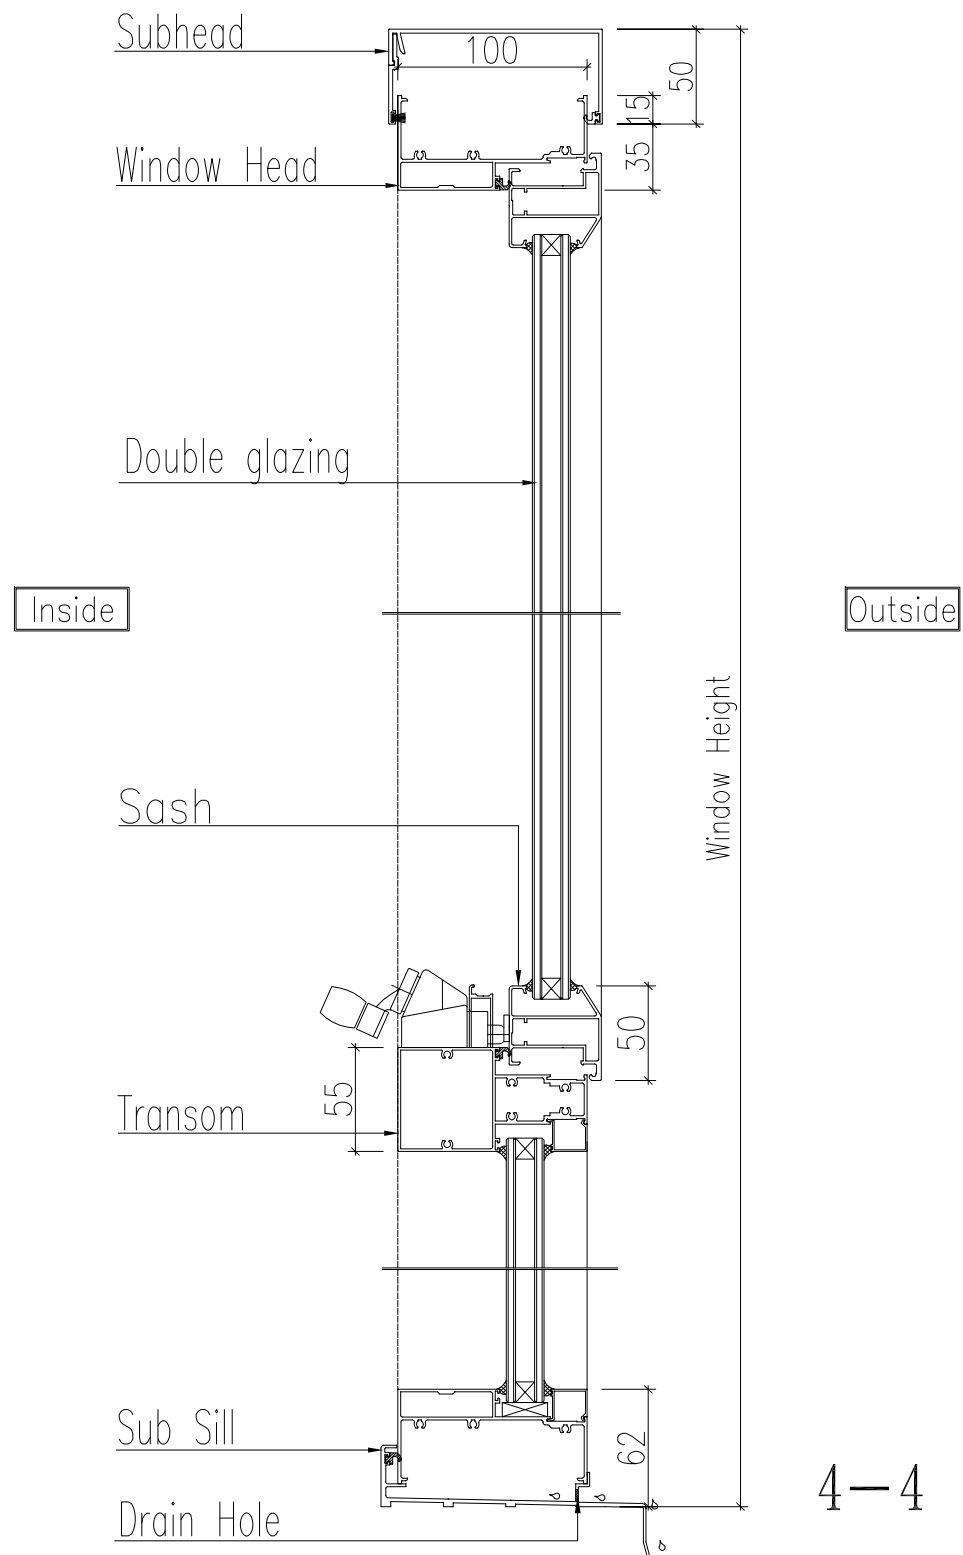


4-4



DOOR AND WINDOW SPECIALIST		APPROVED BY	REMARKS:																				
 KR INSTALLATIONS Maximum Trading Pty Ltd 3 McKenzie St Panorama, SA 5041 AU P : +61 (0) 8 8177 0705 E : drawing@krinstallations.com.au W: krinstallations.com.au		SIGNATURE	REVISIONS:																				
<table><tr><th>NO</th><th>DATE</th><th>BY</th><th>CHK</th><th>DESCRIPTION</th></tr><tr><td> </td><td> </td><td> </td><td> </td><td> </td></tr><tr><td> </td><td> </td><td> </td><td> </td><td> </td></tr><tr><td> </td><td> </td><td> </td><td> </td><td> </td></tr></table>				NO	DATE	BY	CHK	DESCRIPTION															
NO	DATE	BY	CHK	DESCRIPTION																			
COMMERCIAL DOORS & WINDOWS																							
Project number:	Project name:	Item number:	Item description:																				
J000008	Commercial Windows	-	Window Details																				
Colour inside:	Colour outside:	System:	Number:																				
-	-	Commercial	1																				
Prepared by:		Date:	Scale:																				
Mark Copino		17/03/2020	As Shown																				
File name: Commercial Doors & Windows.dwg			Page No.: W-1.02																				

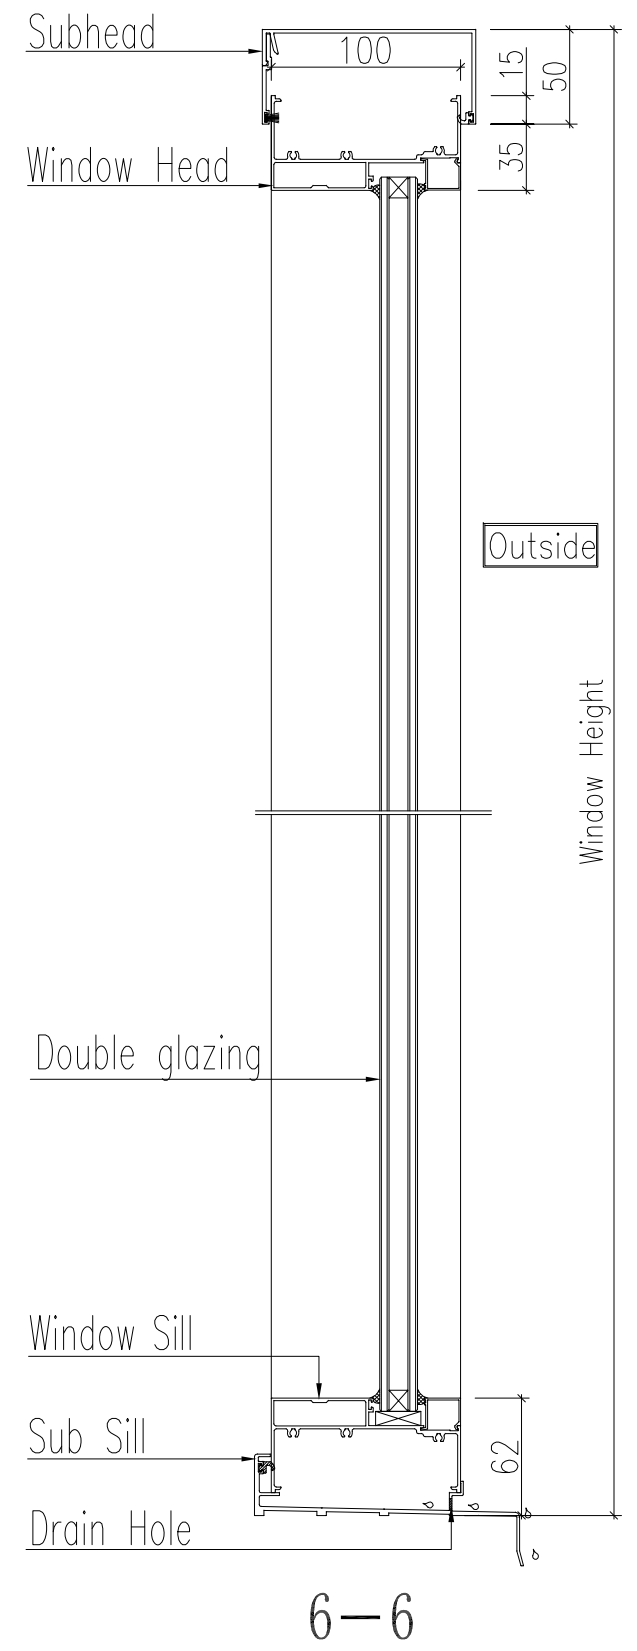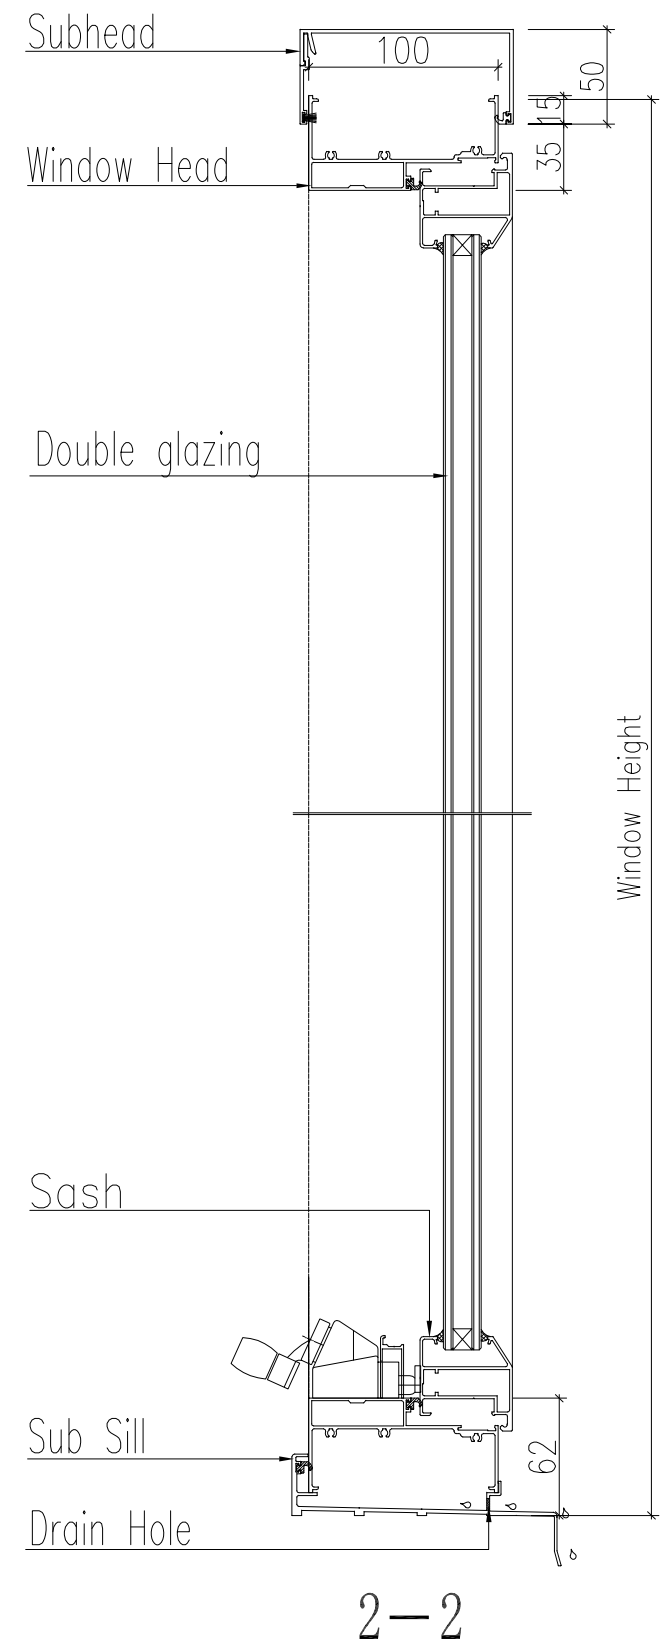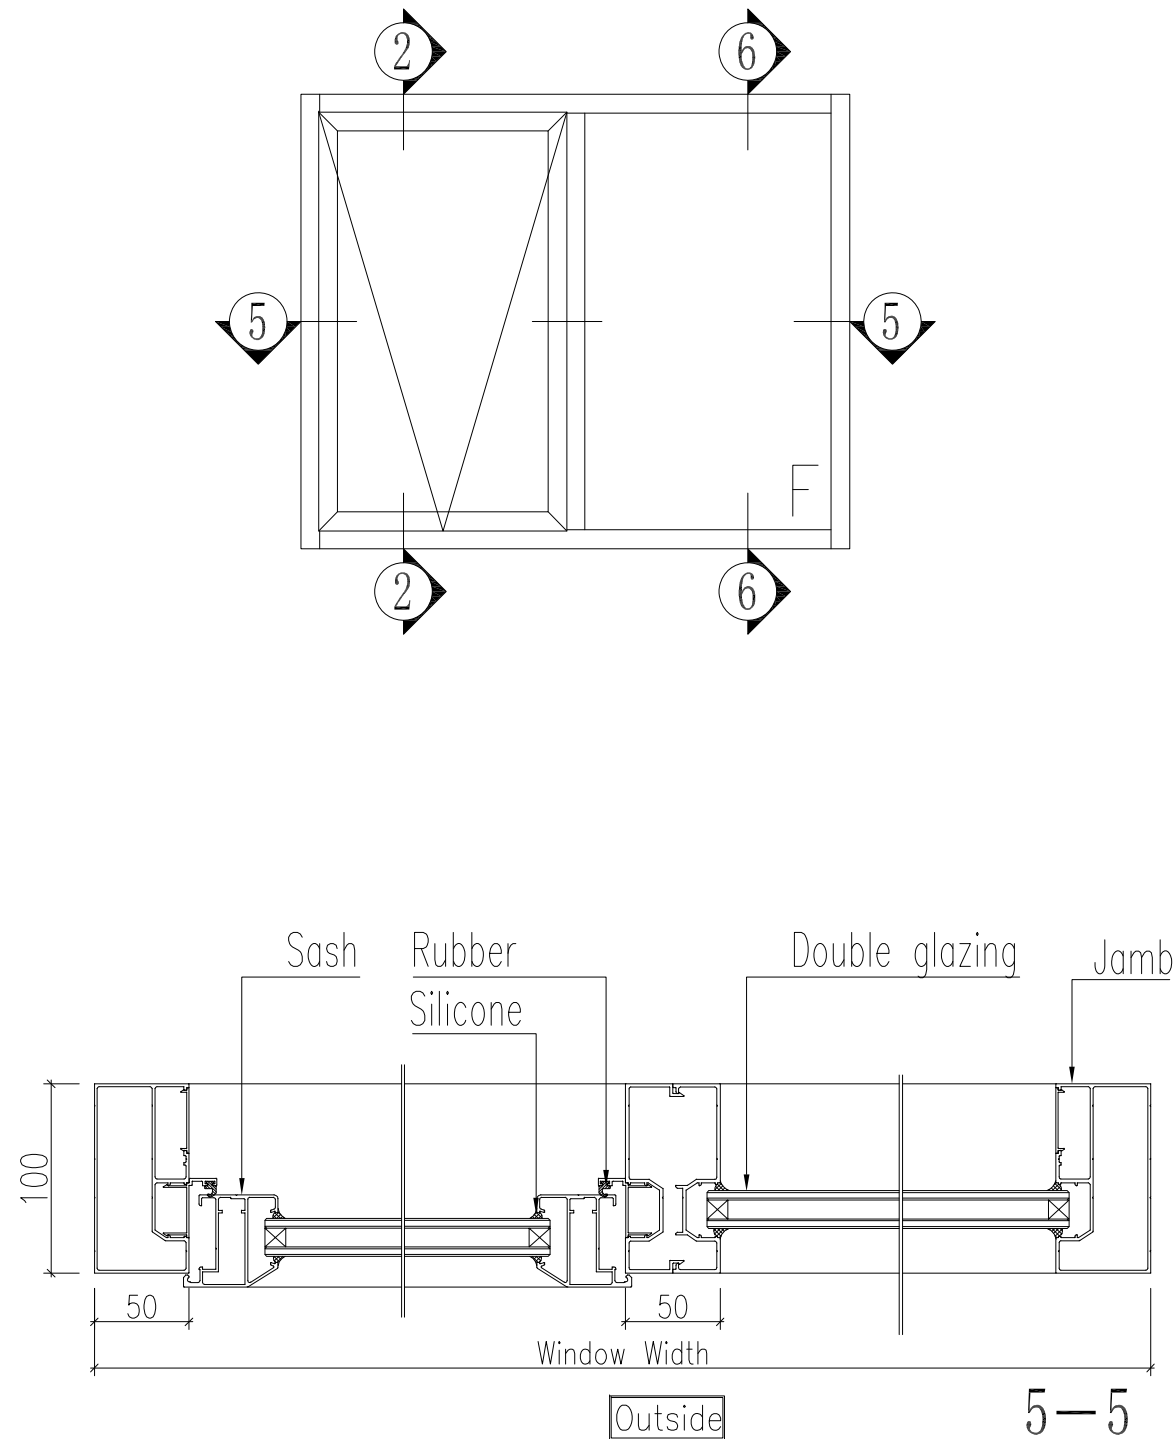



DOOR AND WINDOW SPECIALIST		APPROVED BY	REMARKS:
 KR INSTALLATIONS Maximum Trading Pty Ltd 3 McKenzie St Panorama, SA 5041 AU P : +61 (0) 8 8177 0705 E : drawing@krinstallations.com.au W : krinstallations.com.au		SIGNATURE	REVISIONS:
COMMERCIAL DOORS & WINDOWS			
Project number:	Project name:	Item number:	Item description:
J000008	Commercial Windows	-	Window Details
Colour inside:	Colour outside:	System:	Number:
-	-	Commercial	1
Prepared by:		Date:	Scale:
Mark Copino		17/03/2020	As Shown
File name: Commercial Doors & Windows.dwg			Page No.: W-1.03

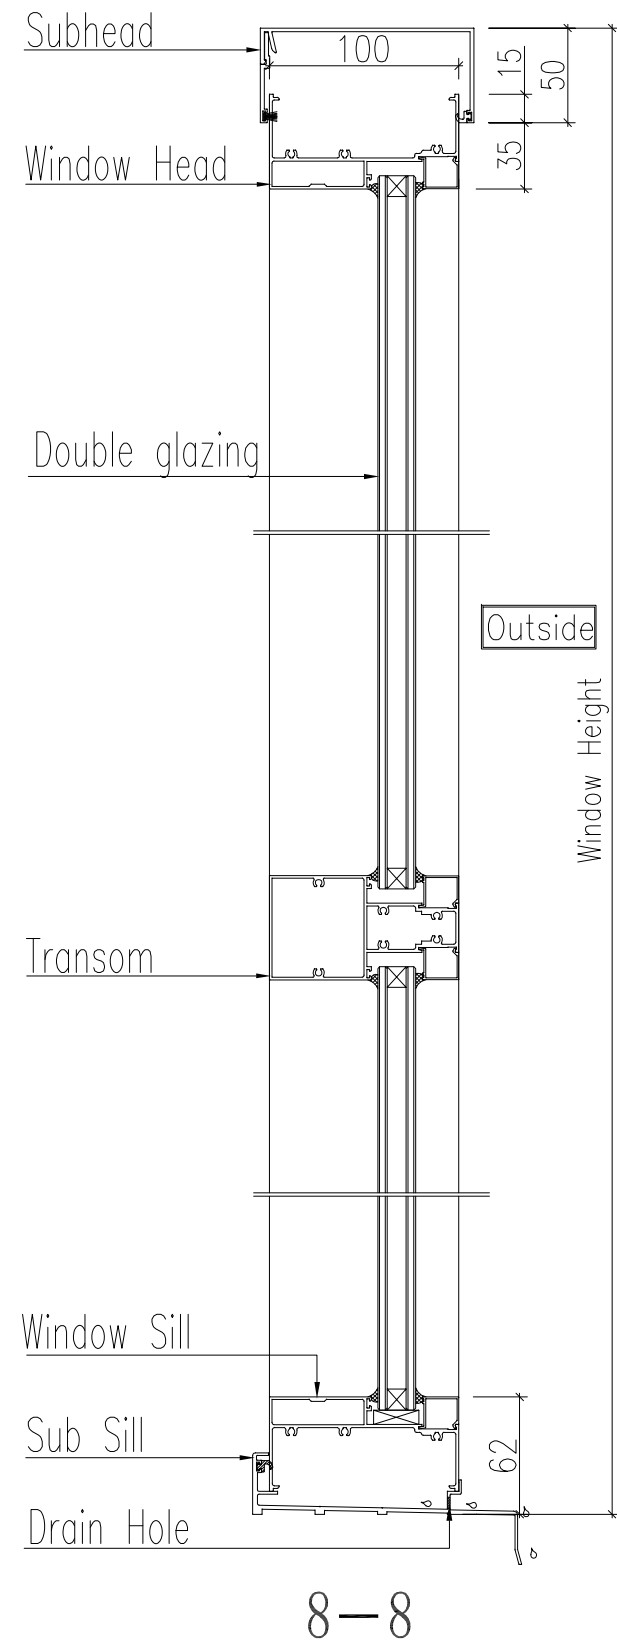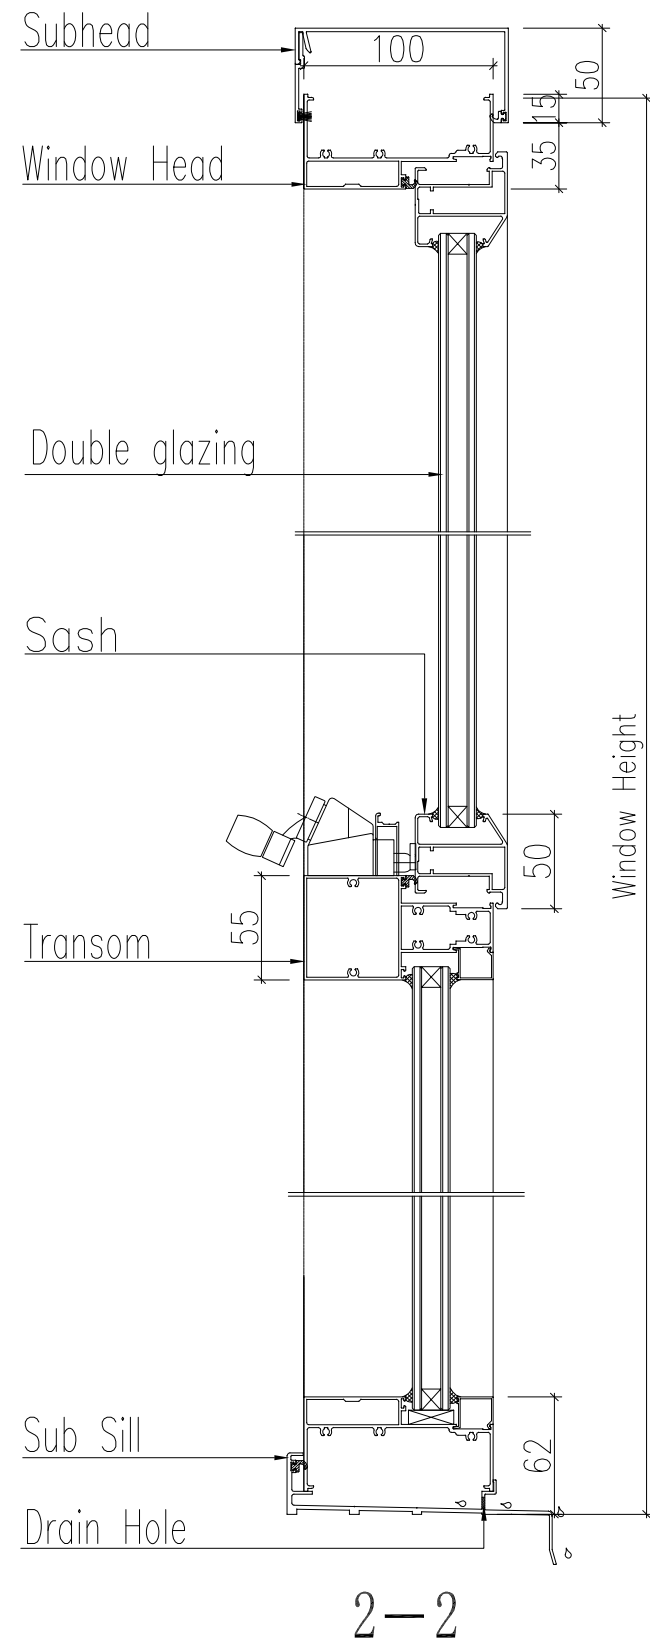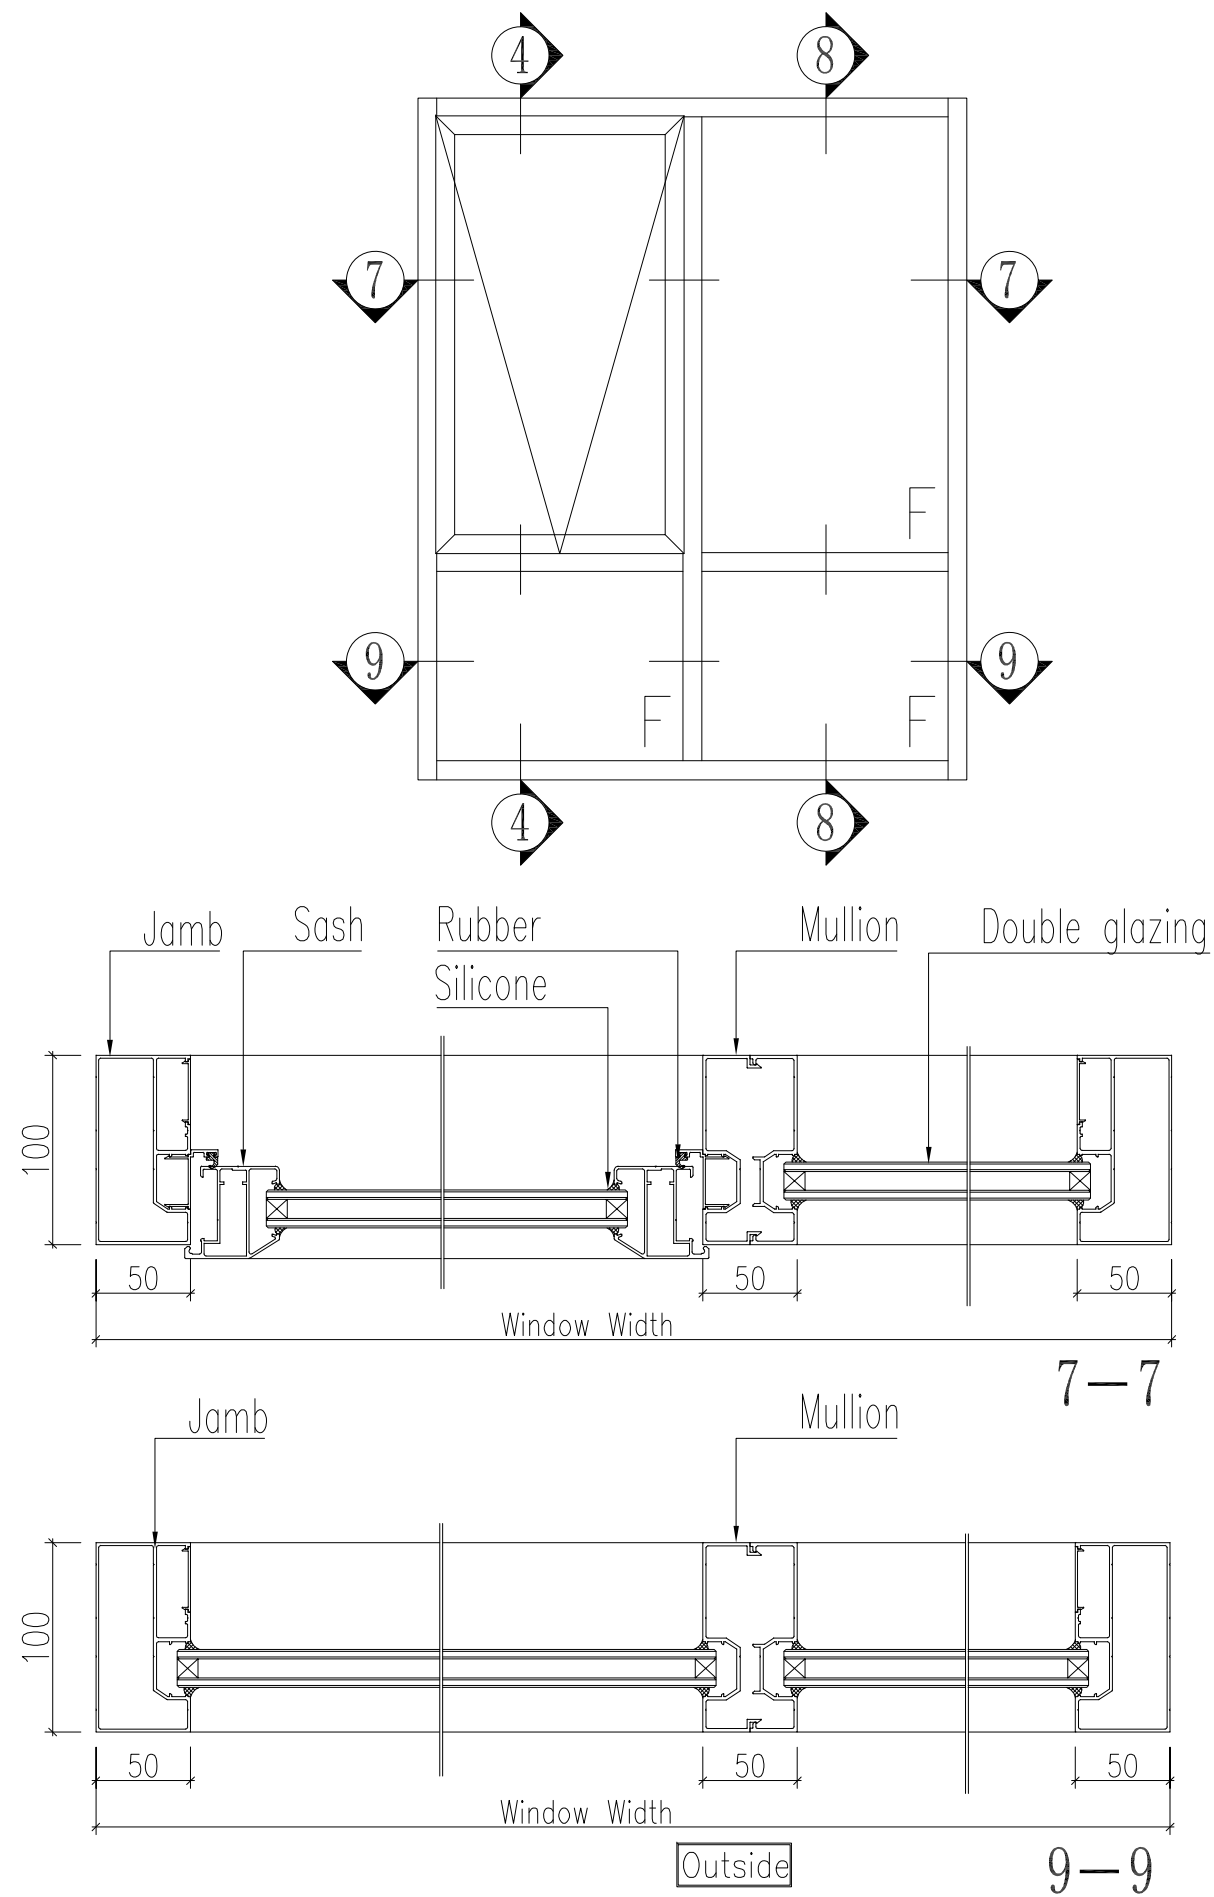


DOOR AND WINDOW SPECIALIST		APPROVED BY		REMARKS:			
 KR INSTALLATIONS Maximum Trading Pty Ltd 3 McKenzie St Panorama, SA 5041 AU P : +61 (0) 8 8177 0705 E : drawing@krinstallations.com.au W: krinstallations.com.au		SIGNATURE		REVISIONS:			
COMMERCIAL DOORS & WINDOWS		NO		DATE	BY	CHK	DESCRIPTION
Project number:		Project name:		Item number:		Item description:	
J000008		Commercial Windows		-		Window Details	
Colour inside:		Colour outside:		System:		Number:	
-		-		Commercial		1	
Prepared by:		Date:		Scale:			
Mark Copino		17/03/2020		As Shown			
File name: Commercial Doors & Windows.dwg				Page No.:		W-1.04	

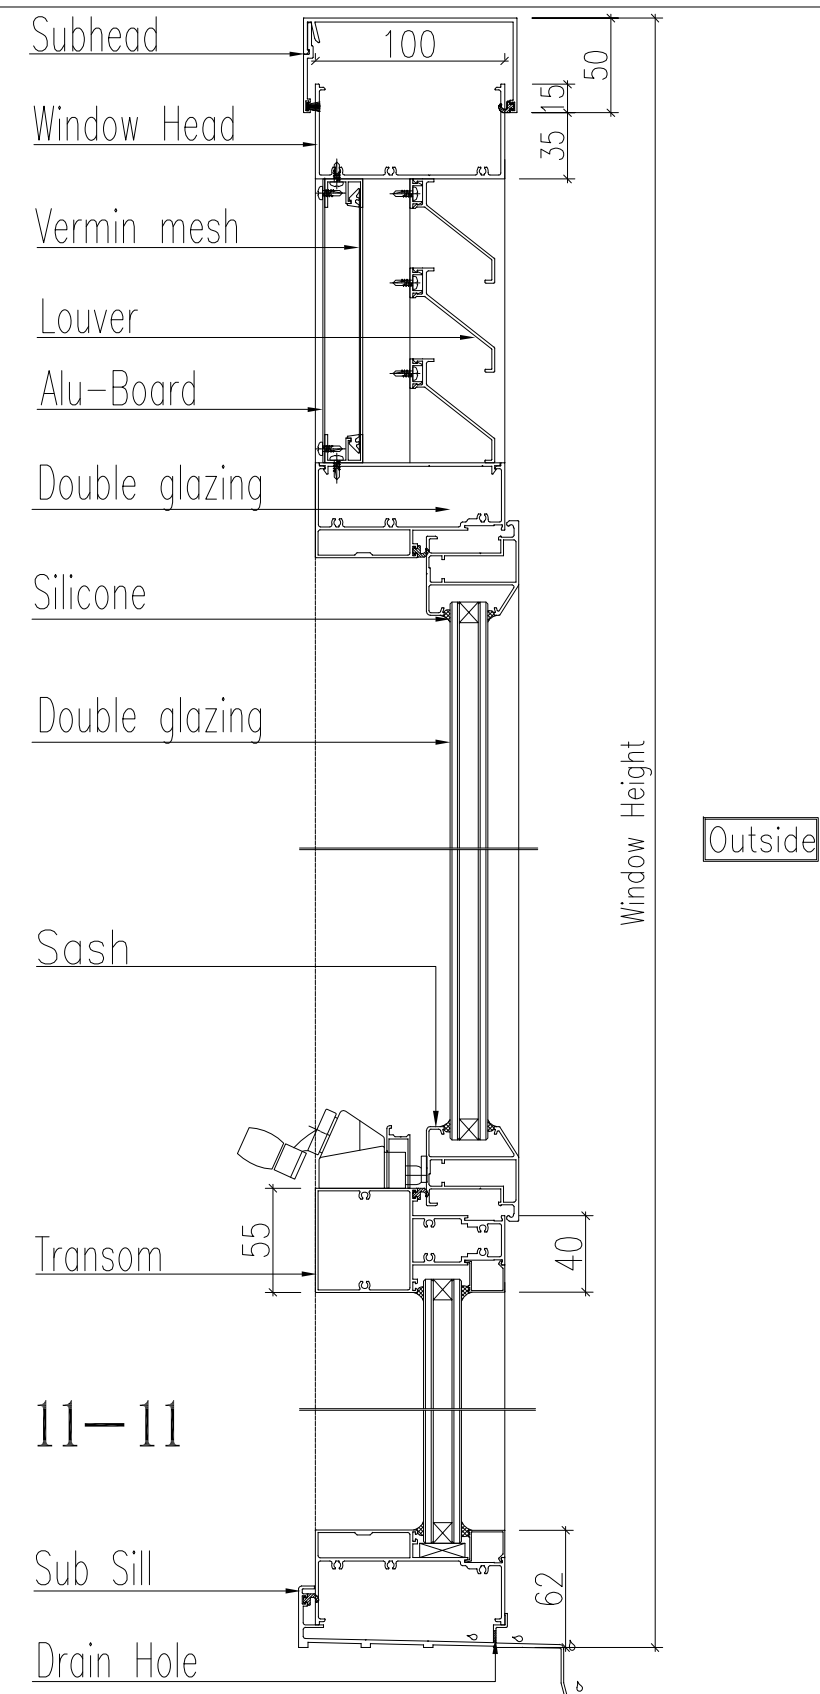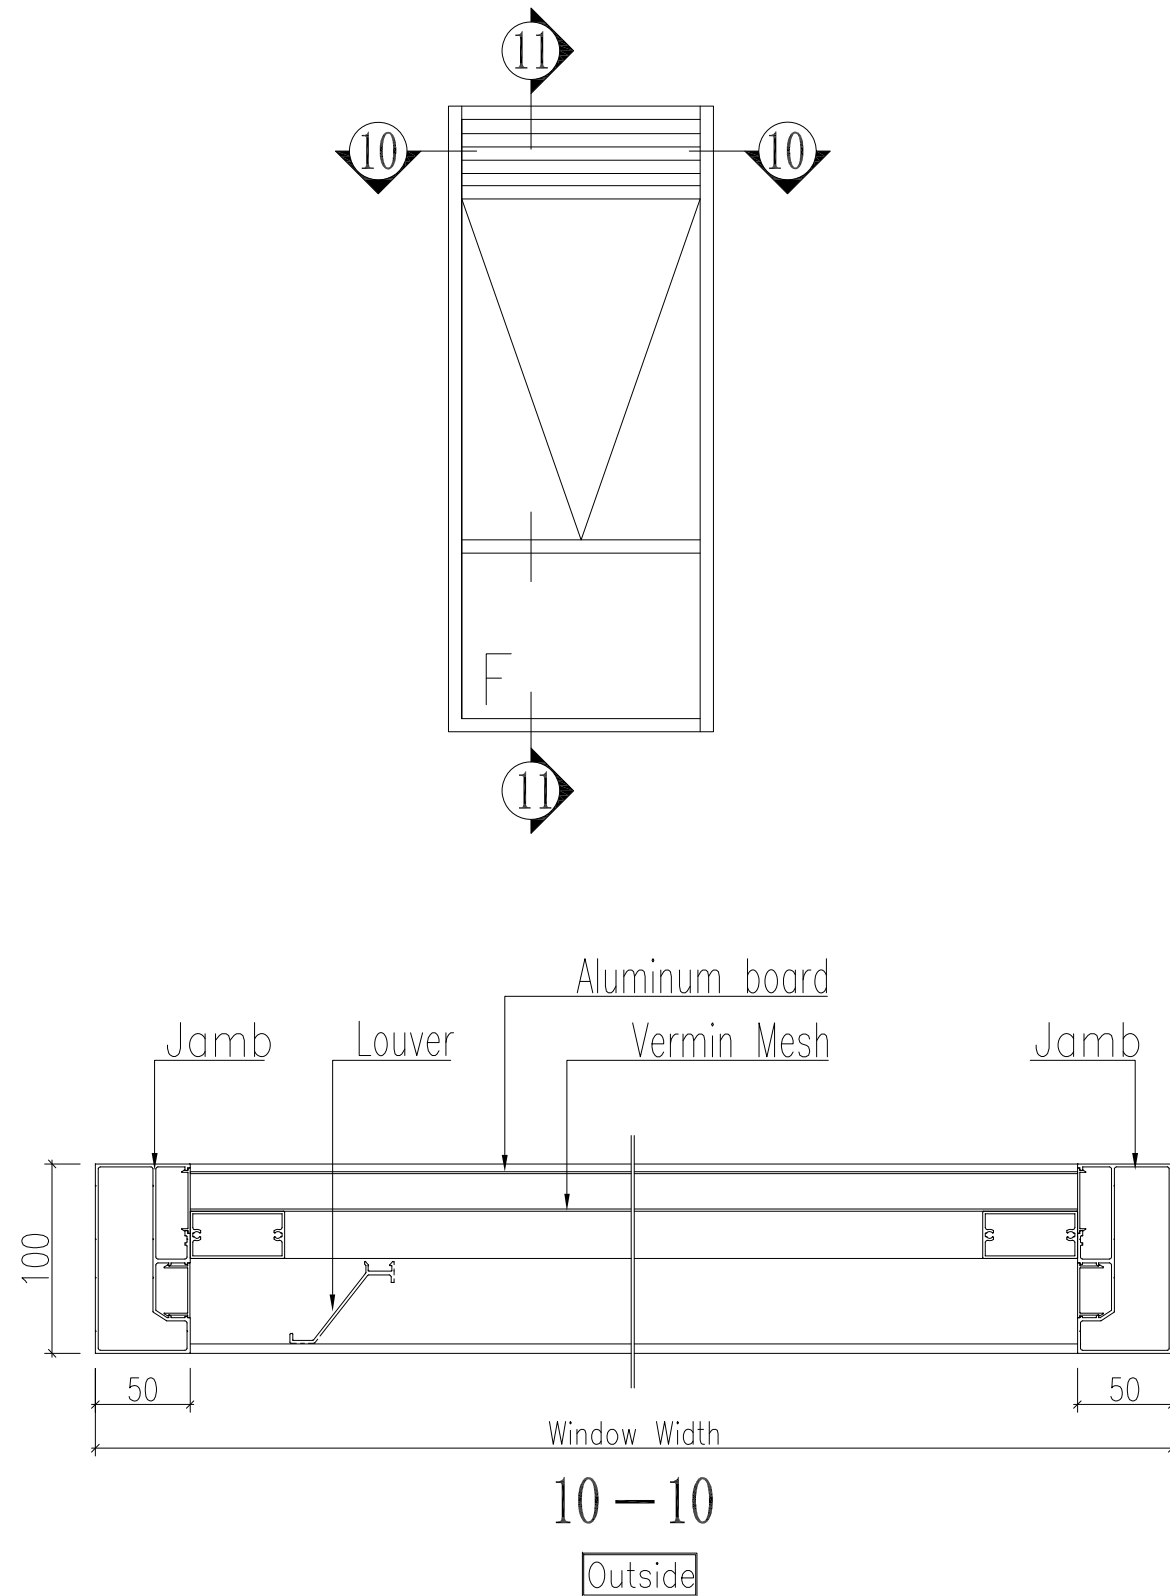


DOOR AND WINDOW SPECIALIST		APPROVED BY	REMARKS:
 KR INSTALLATIONS Maximum Trading Pty Ltd 3 McKenzie St Panorama, SA 5041 AU P : +61 (0) 8 8177 0705 E : drawing@krinstallations.com.au W: krinstallations.com.au		SIGNATURE	
			REVISIONS:
COMMERCIAL DOORS & WINDOWS			
Project number:	Project name:	Item number:	Item description:
J000008	Commercial Windows	-	Window Details
Colour inside:	Colour outside:	System:	Number:
-	-	Commercial	1
Prepared by:		Date:	Scale:
Mark Copino		17/03/2020	As Shown
File name: Commercial Doors & Windows.dwg			Page No.: W-1,05

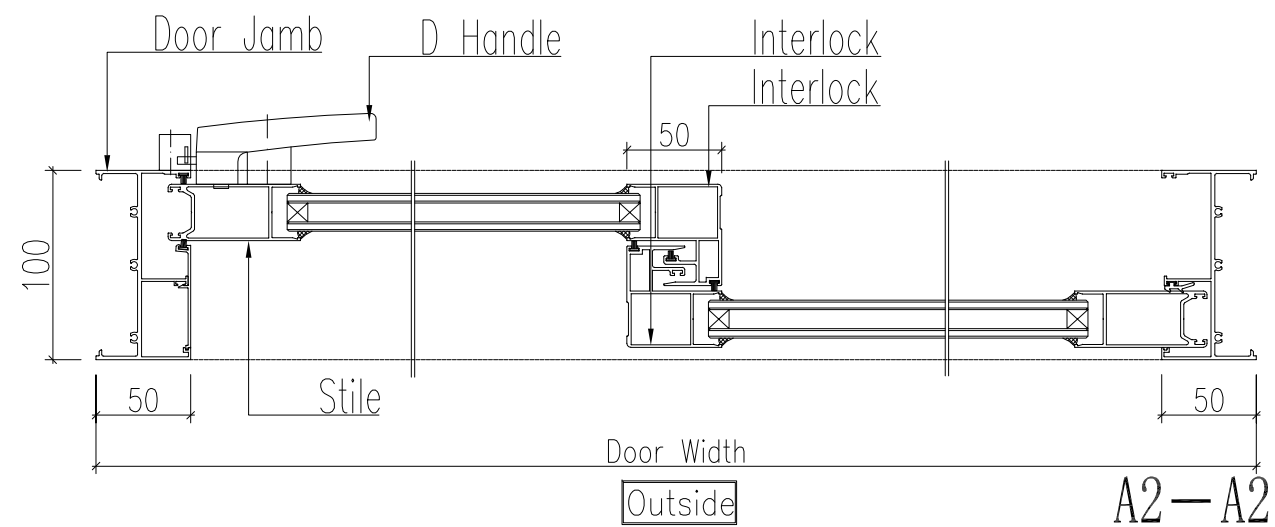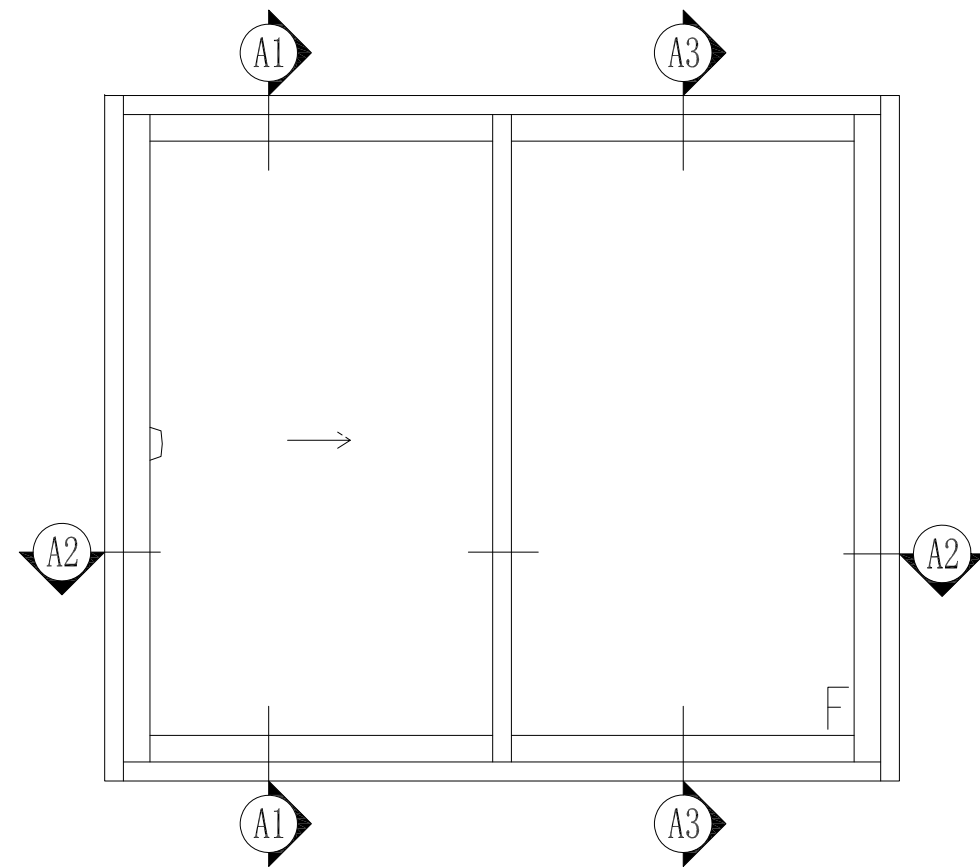

A2—A2


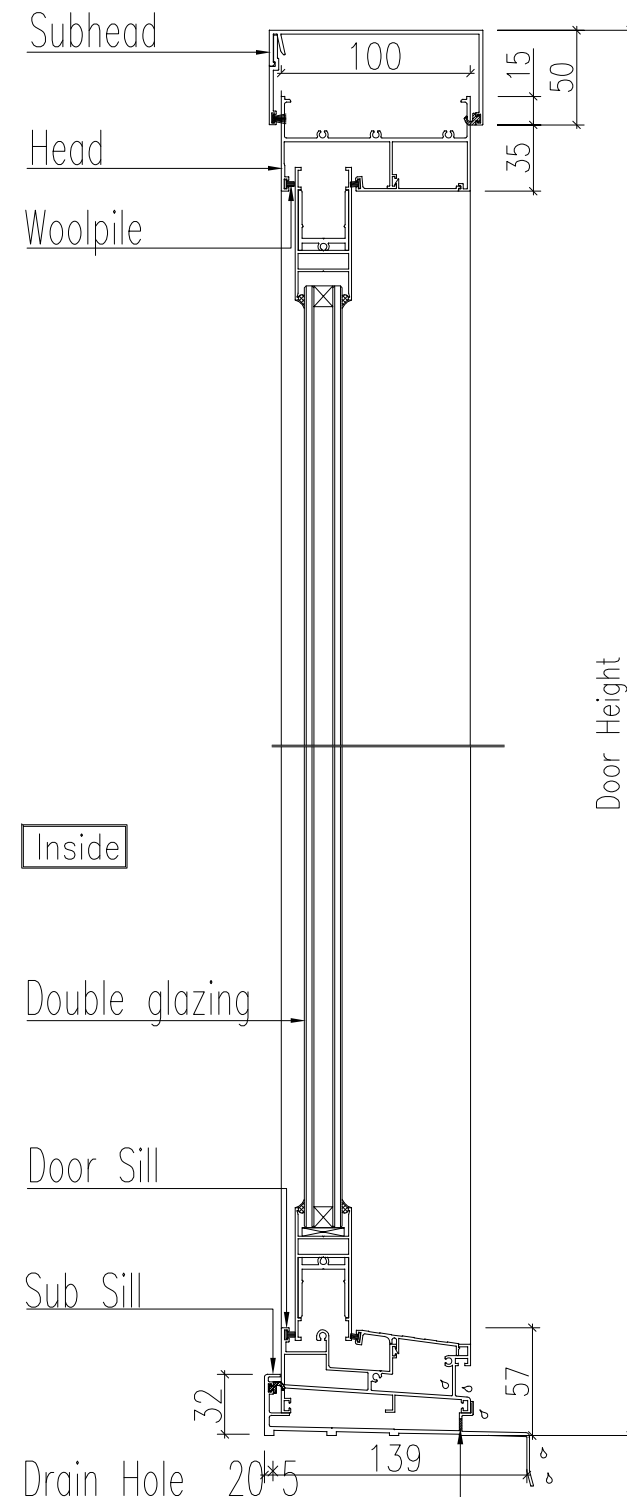


A1—A1

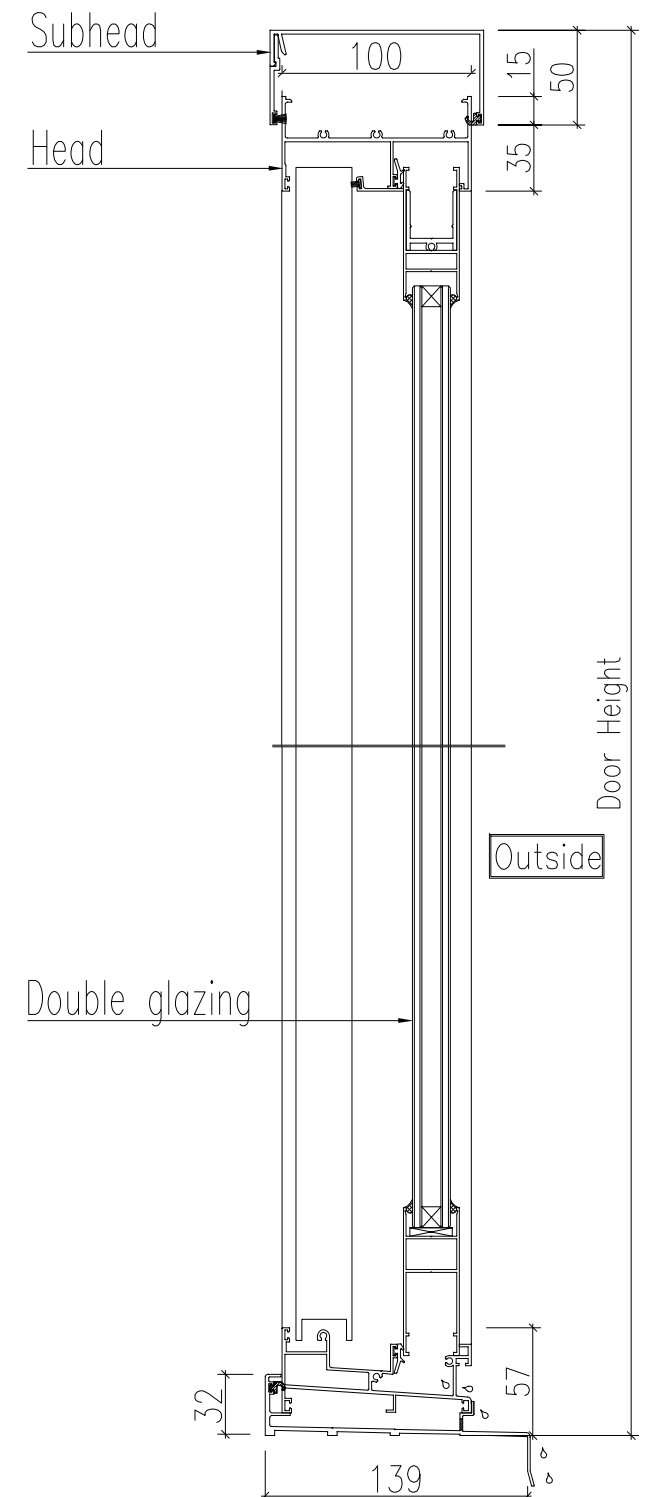


A3—A3

DOOR AND WINDOW SPECIALIST		APPROVED BY		REMARKS:																	
 KR INSTALLATIONS Maximum Trading Pty Ltd 3 McKenzie St Panorama, SA 5041 AU P : +61 (0) 8 8177 0705 E : drawing@krinstallations.com.au W: krinstallations.com.au		SIGNATURE		REVISIONS:																	
				<table><thead><tr><th>NO</th><th>DATE</th><th>BY</th><th>CHK</th><th>DESCRIPTION</th></tr></thead><tbody><tr><td> </td><td> </td><td> </td><td> </td><td> </td></tr><tr><td> </td><td> </td><td> </td><td> </td><td> </td></tr><tr><td> </td><td> </td><td> </td><td> </td><td> </td></tr></tbody></table>		NO	DATE	BY	CHK	DESCRIPTION											
NO	DATE	BY	CHK	DESCRIPTION																	
COMMERCIAL DOORS & WINDOWS																					
Project number:		Project name:		Item number:																	
J000008		Commercial Windows		-																	
Colour inside:		Colour outside:		System:																	
-		-		Commercial																	
Prepared by:		Date:		Scale:																	
Mark Copino		17/03/2020		As Shown																	
File name: Commercial Doors & Windows.dwg				Page No.: D-1,01																	


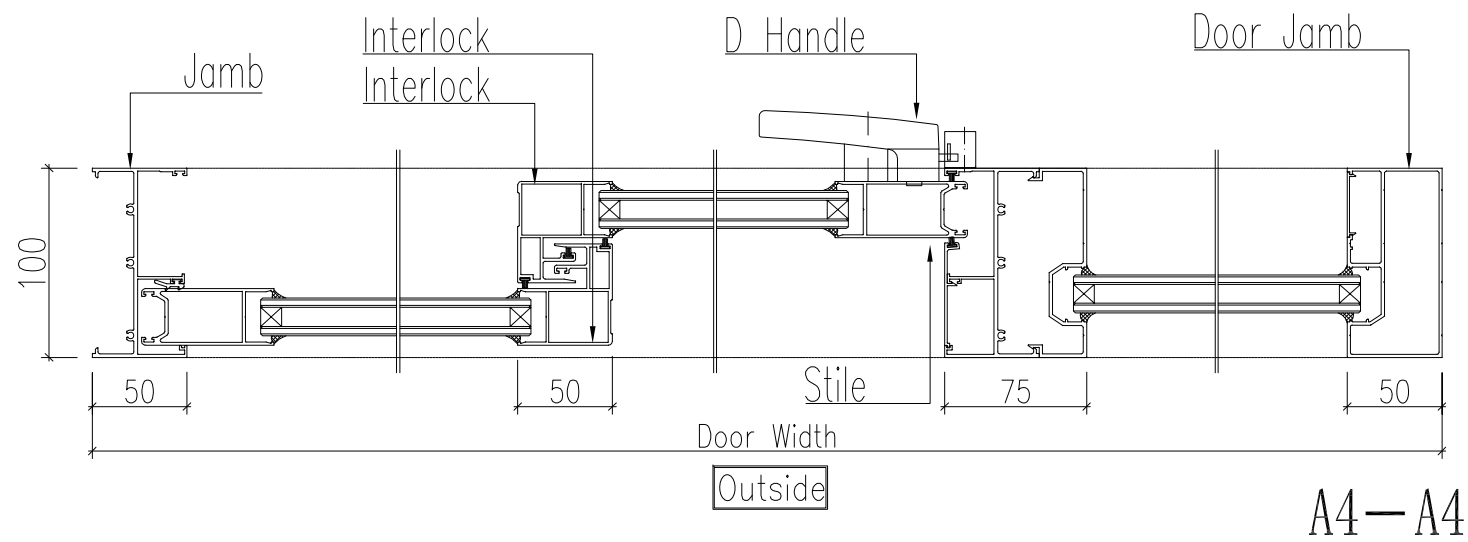
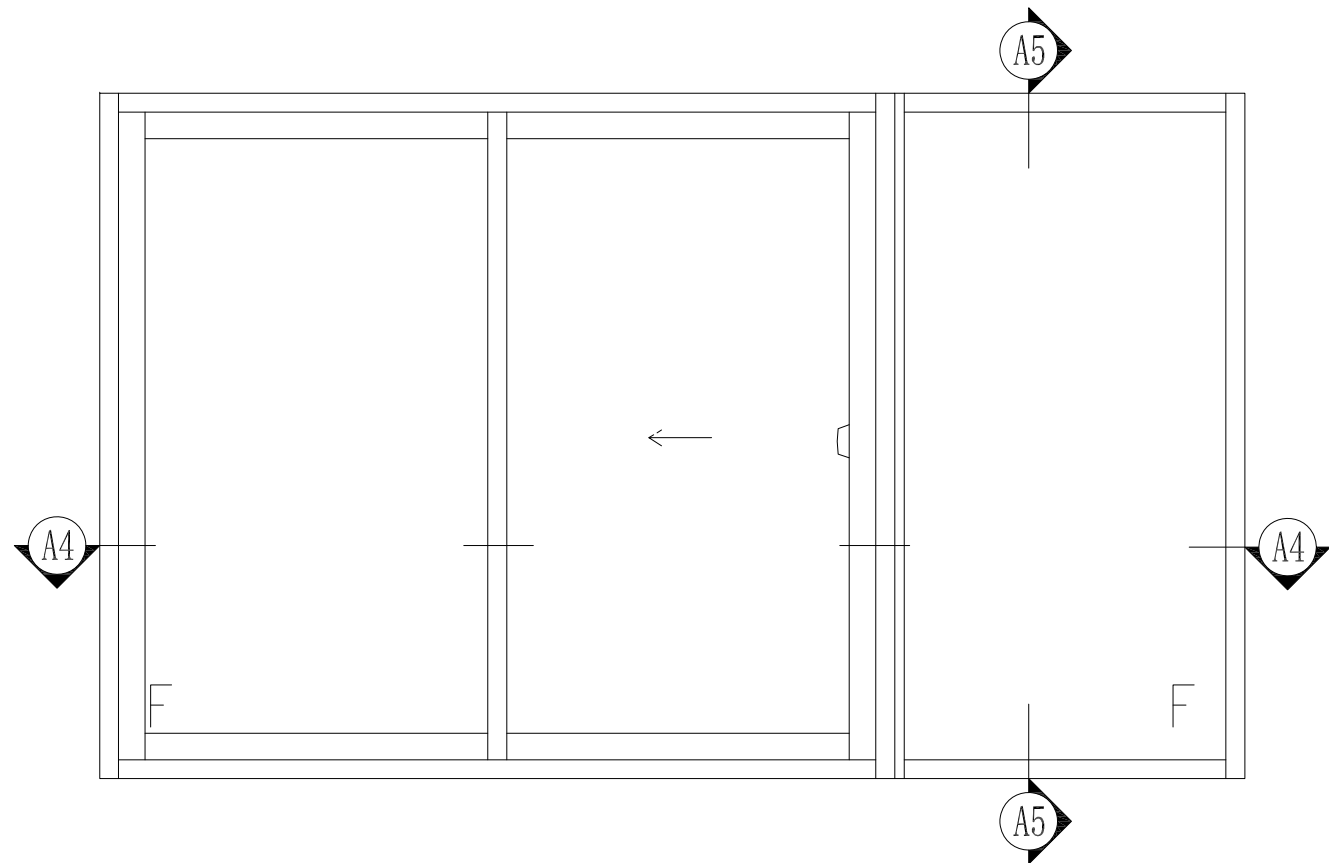


A4 — A4


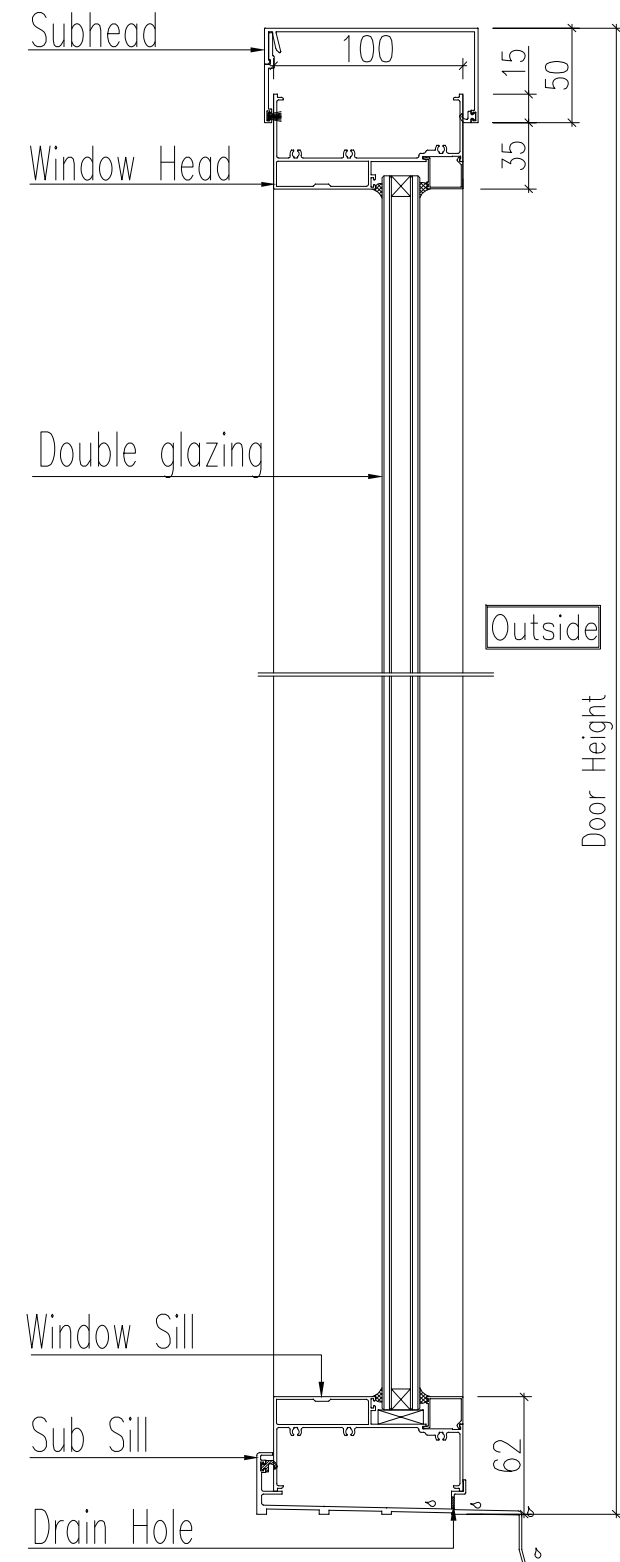


A5 — A5



DOOR AND WINDOW SPECIALIST		APPROVED BY	REMARKS:
 KR INSTALLATIONS Maximum Trading Pty Ltd 3 McKenzie St Panorama, SA 5041 AU P : +61 (0) 8 8177 0705 E : drawing@krinstallations.com.au W: krinstallations.com.au		SIGNATURE	
			REVISIONS:
COMMERCIAL DOORS & WINDOWS			
Project number:	Project name:	Item number:	Item description:
J000008	Commercial Windows	-	Door Details
Colour inside:	Colour outside:	System:	Number:
-	-	Commercial	1
Prepared by:		Date:	Scale:
Mark Copino		17/03/2020	As Shown
File name: Commercial Doors & Windows.dwg			Page No.: D-1,02

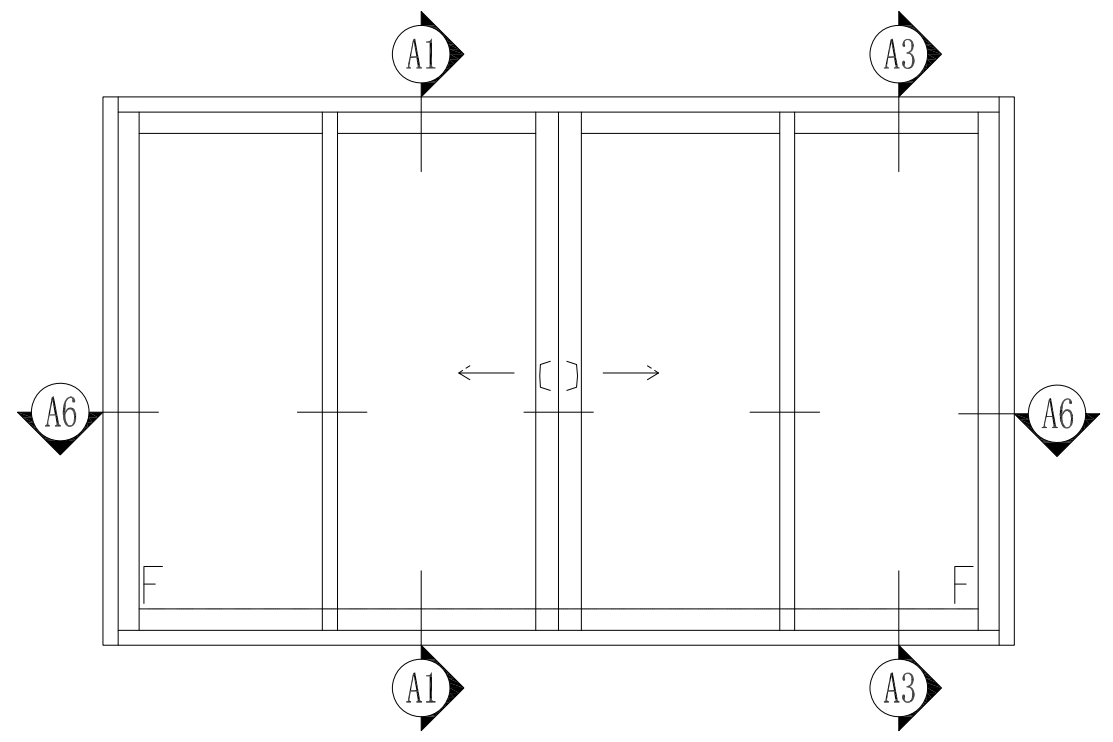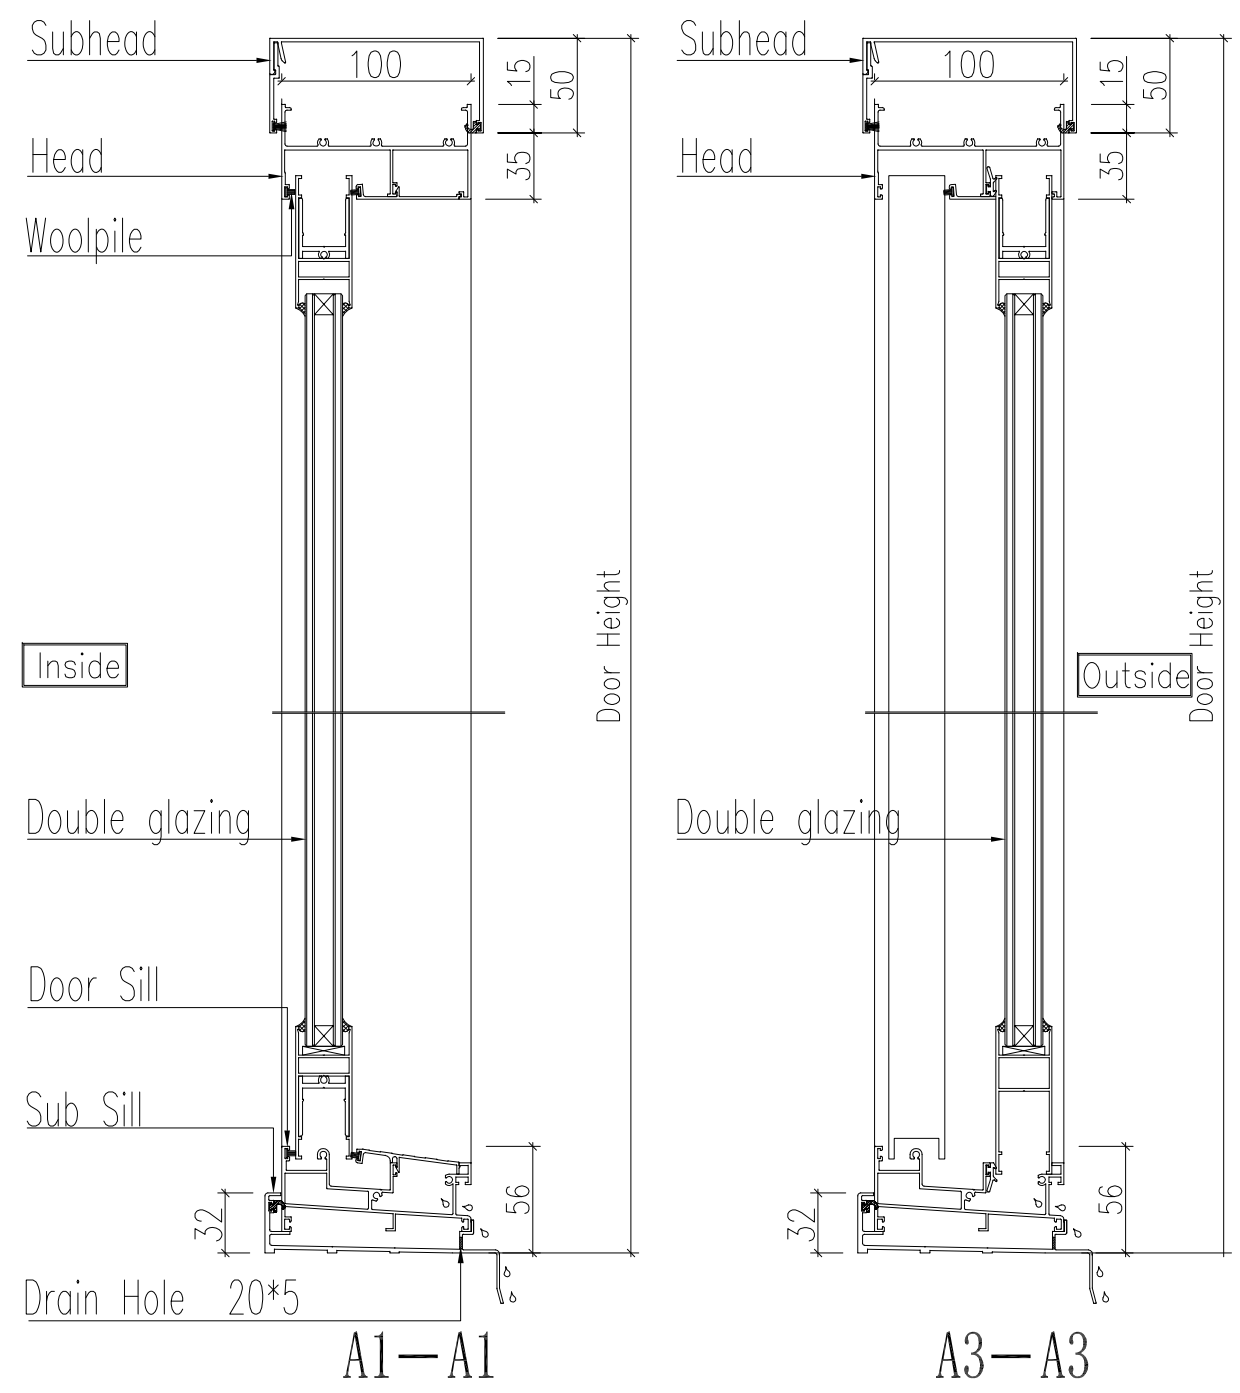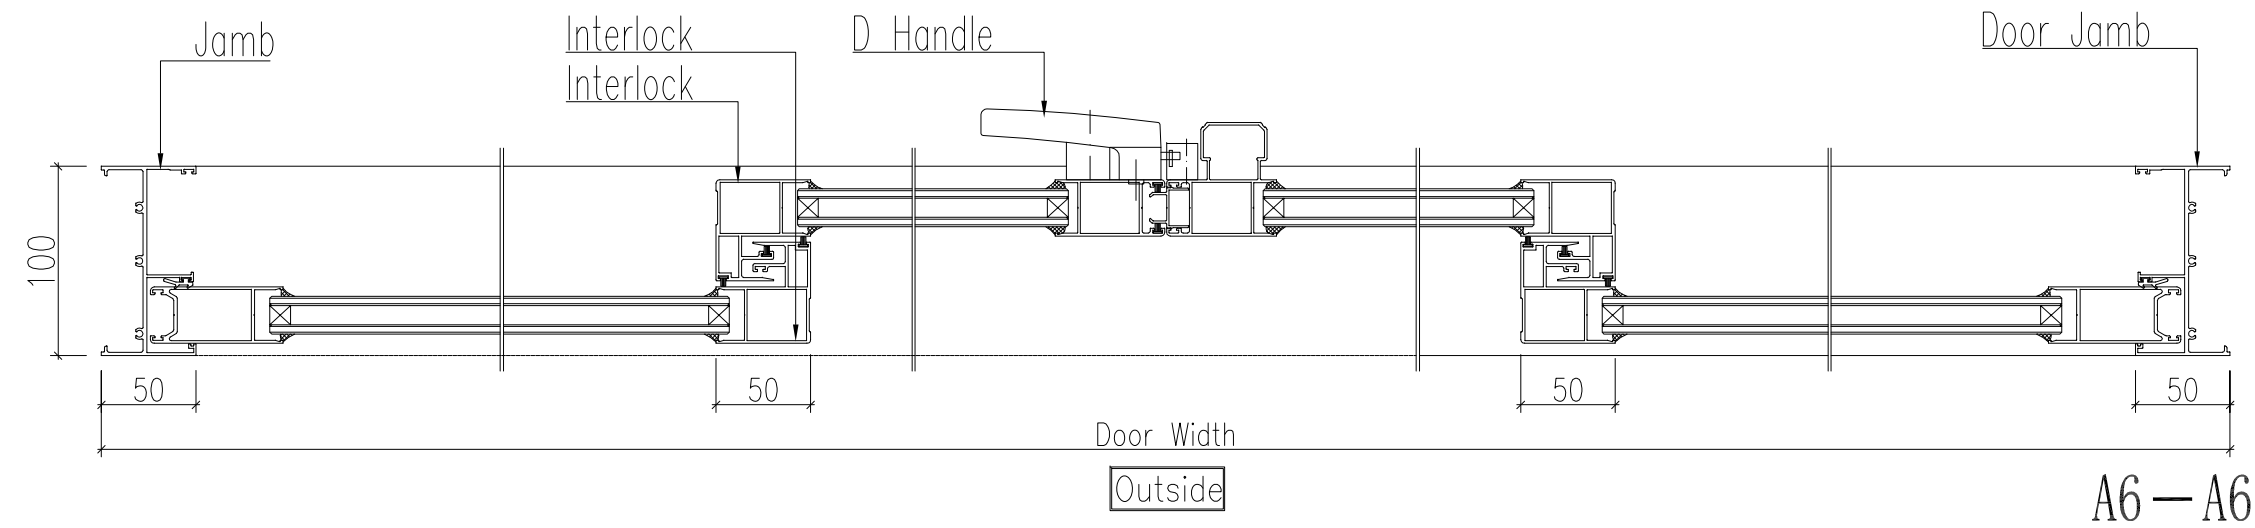





DOOR AND WINDOW SPECIALIST		APPROVED BY	REMARKS:
 KR INSTALLATIONS Maximum Trading Pty Ltd 3 McKenzie St Panorama, SA 5041 AU P : +61 (0) 8 8177 0705 E : drawing@krinstallations.com.au W: krinstallations.com.au		SIGNATURE	REVISIONS:
COMMERCIAL DOORS & WINDOWS			
Project number: J000008	Project name: Commercial Windows	Item number: -	Item description: Door Details
Colour inside: -	Colour outside: -	System: Commercial	Number: 1
Prepared by: Mark Copino		Date: 17/03/2020	Scale: As Shown
File name: Commercial Doors & Windows.dwg			Page No.: D-1.03

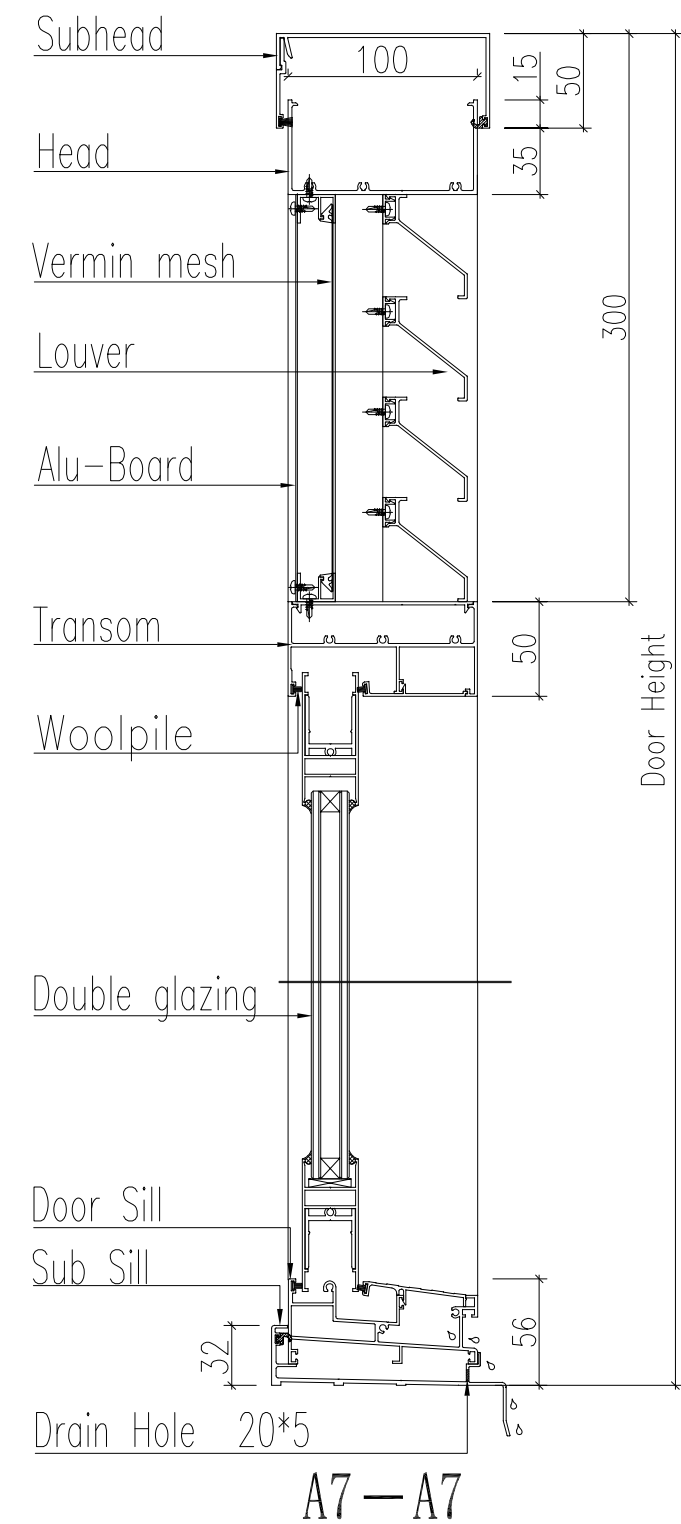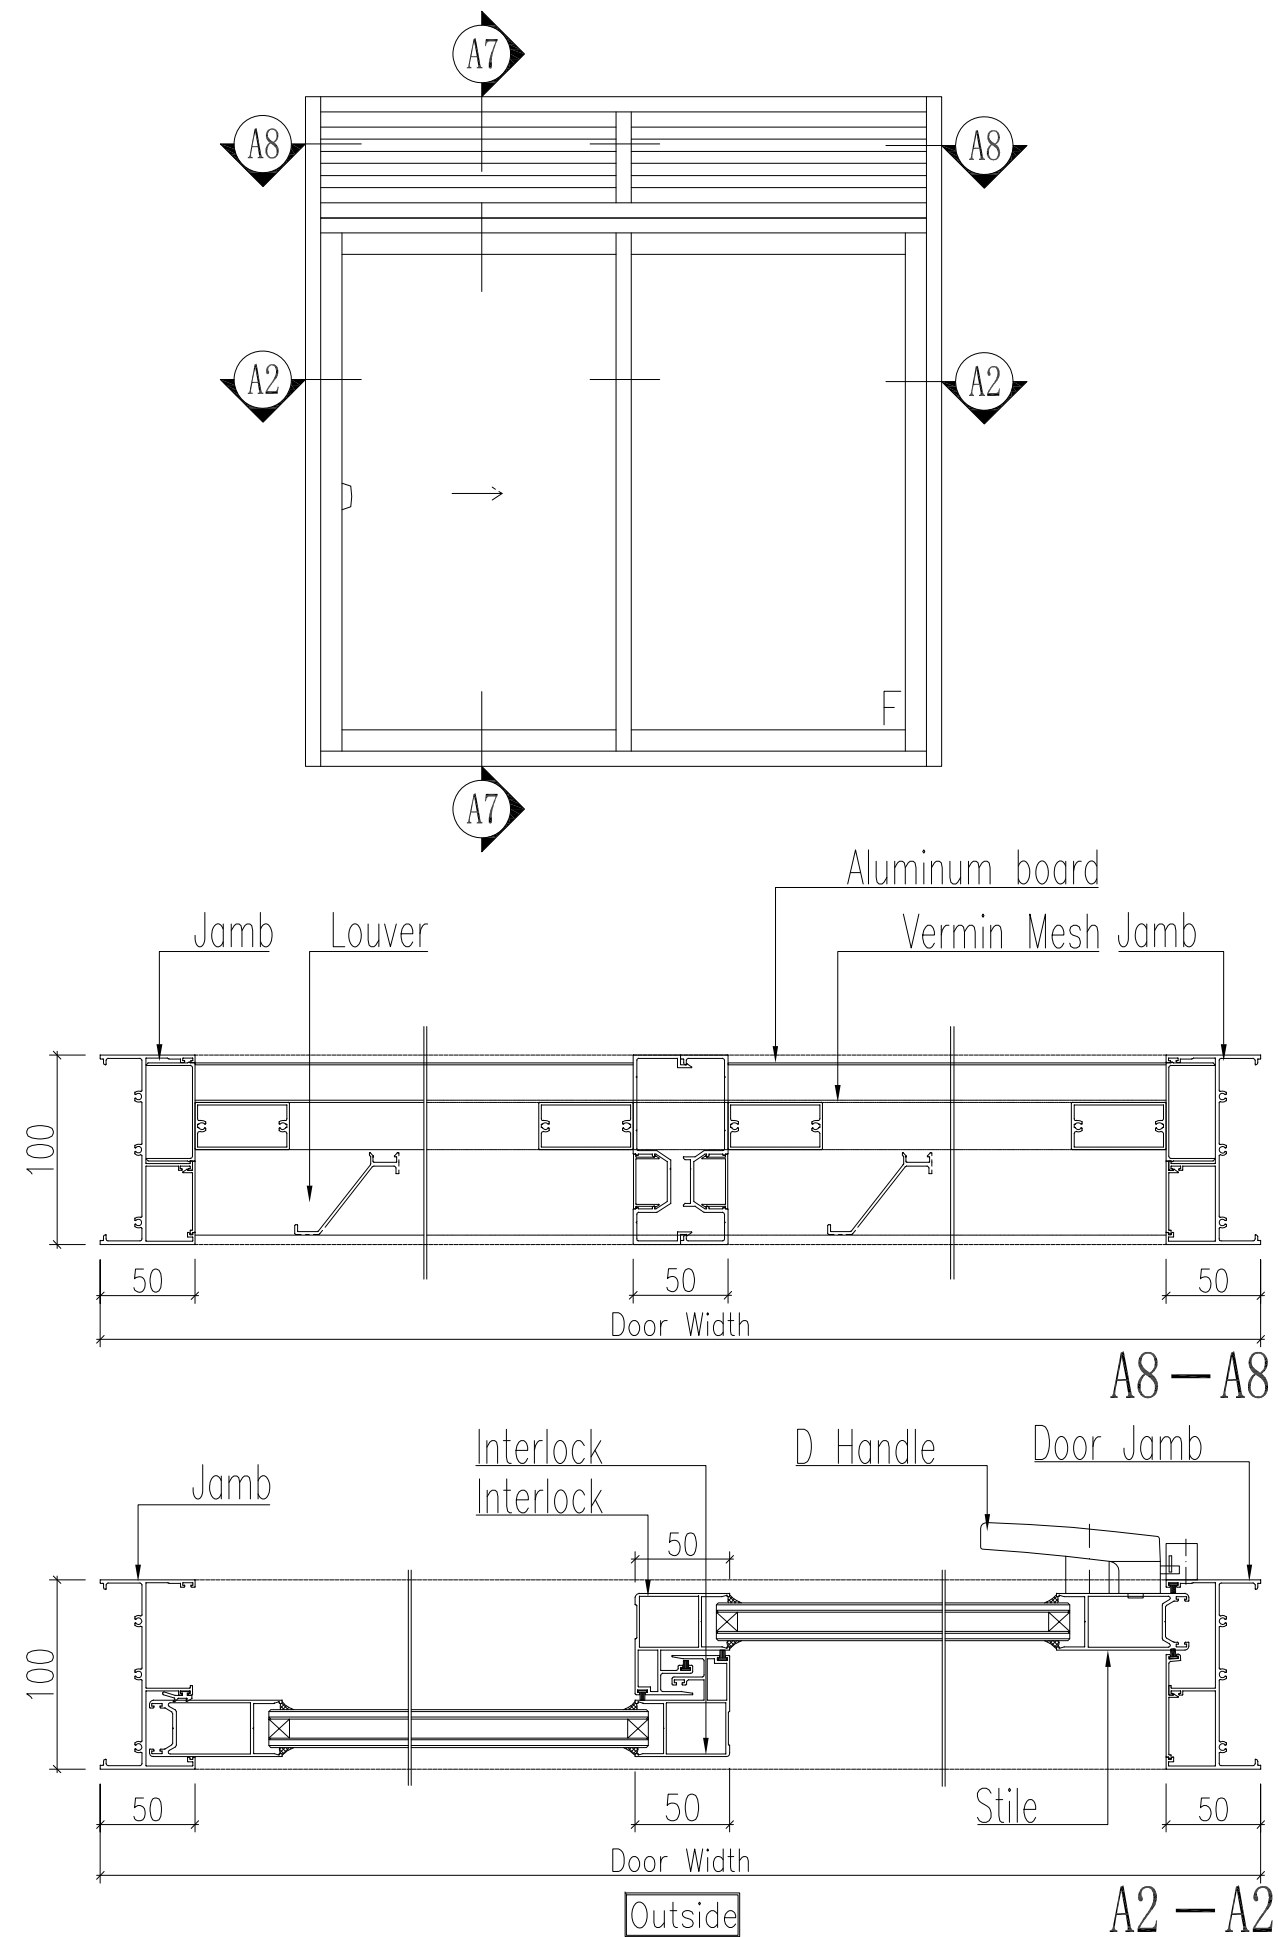




DOOR AND WINDOW SPECIALIST		APPROVED BY	REMARKS:		
 KR INSTALLATIONS Maximum Trading Pty Ltd 3 McKenzie St Panorama, SA 5041 AU P : +61 (0) 8 8177 0705 E : drawing@krinstallations.com.au W: krinstallations.com.au		SIGNATURE	REVISIONS:		
COMMERCIAL DOORS & WINDOWS					
Project number:	Project name:	Item number:	Item description:		
J000008	Commercial Windows	-	Door Details		
Colour inside:	Colour outside:	System:	Number:		
-	-	Commercial	1		
Prepared by:		Date:	Scale:		
Mark Copino		17/03/2020	As Shown		
File name: Commercial Doors & Windows.dwg			Page No.:	D-1,04	

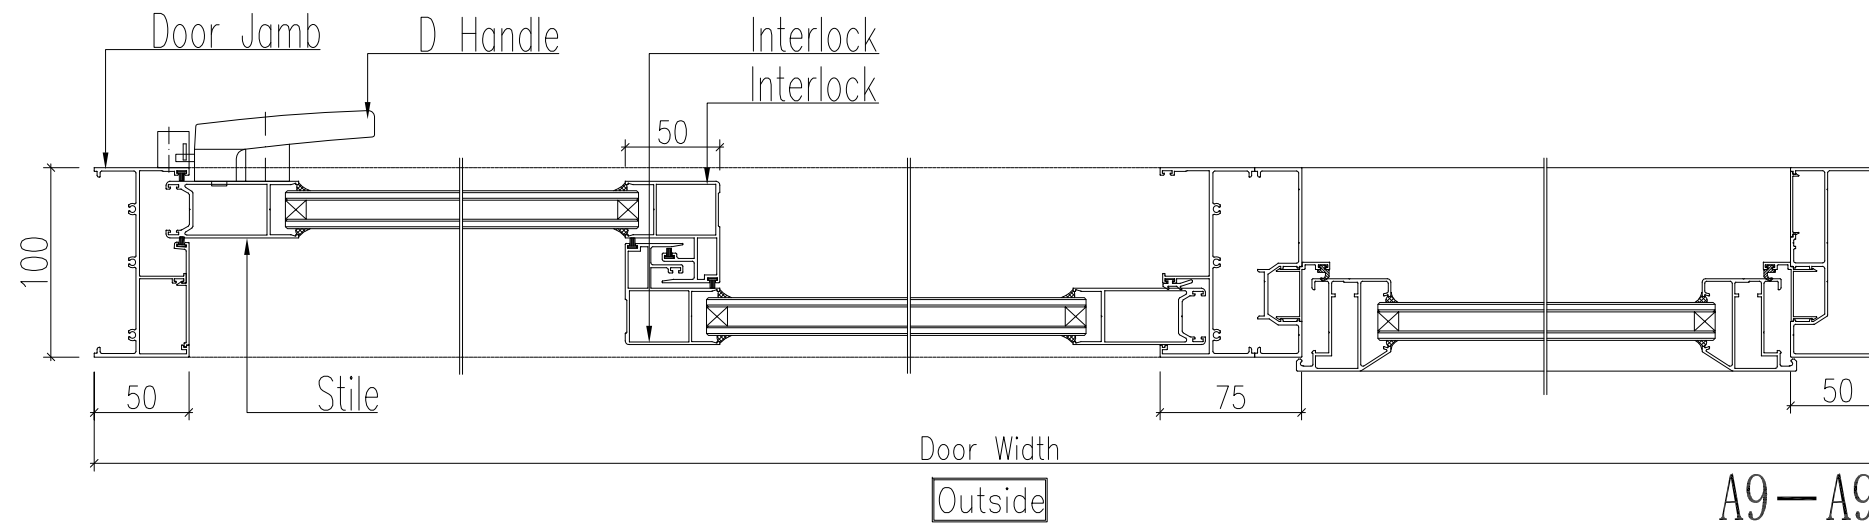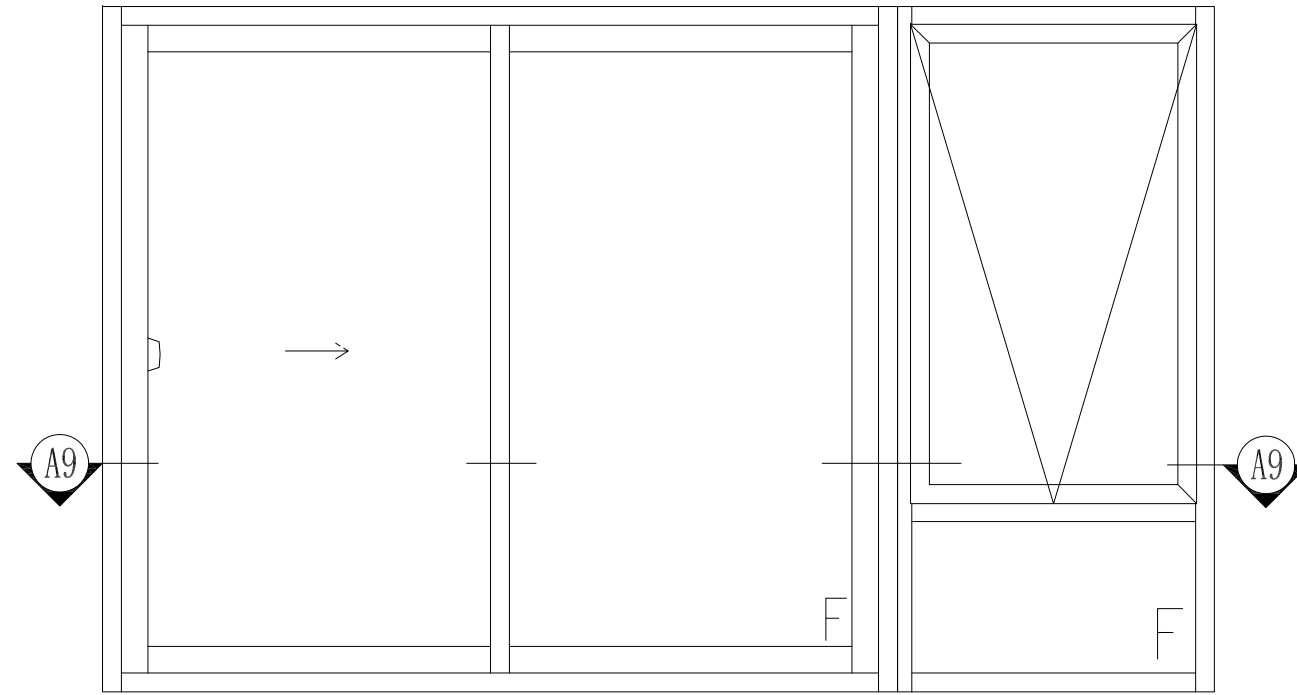

DOOR AND WINDOW SPECIALIST		APPROVED BY	REMARKS:												
 KR INSTALLATIONS Maximum Trading Pty Ltd 3 McKenzie St Panorama, SA 5041 AU P : +61 (0) 8 8177 0705 E : drawing@krinstallations.com.au W: krinstallations.com.au		SIGNATURE	REVISIONS:												
			<table><tr><th>NO</th><th>DATE</th><th>BY</th><th>CHK</th><th>DESCRIPTION</th></tr><tr><td> </td><td> </td><td> </td><td> </td><td> </td></tr><tr><td> </td><td> </td><td> </td><td> </td><td> </td></tr></table>	NO	DATE	BY	CHK	DESCRIPTION							
NO	DATE	BY	CHK	DESCRIPTION											
COMMERCIAL DOORS & WINDOWS															
Project number:	Project name:	Item number:	Item description:												
J000008	Commercial Windows	-	Door Details												
Colour inside:	Colour outside:	System:	Number:												
-	-	Commercial	1												
Prepared by:		Date:	Scale:												
Mark Copino		17/03/2020	As Shown												
File name: Commercial Doors & Windows.dwg			Page No.: D-1,05												

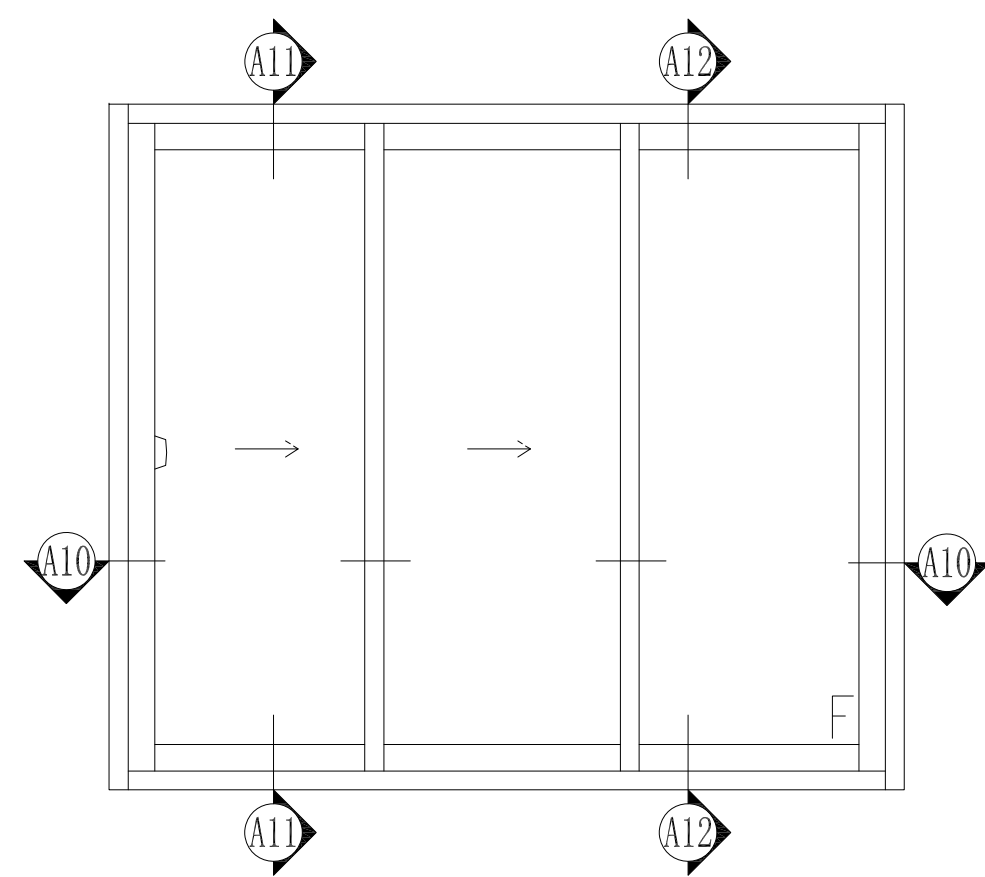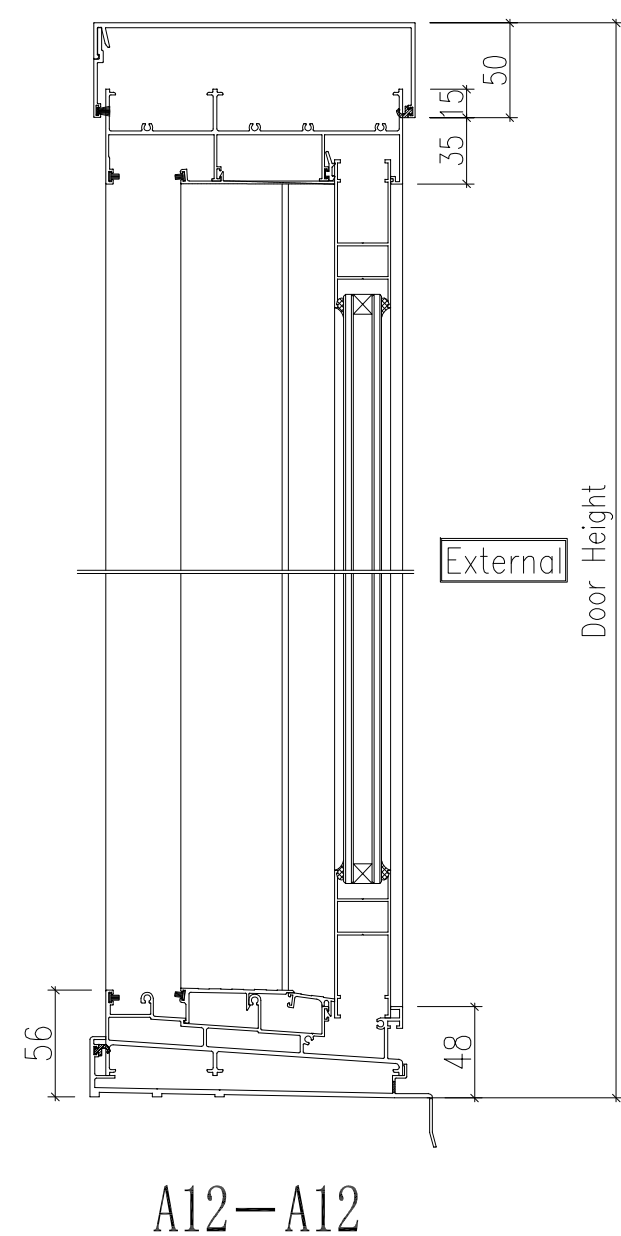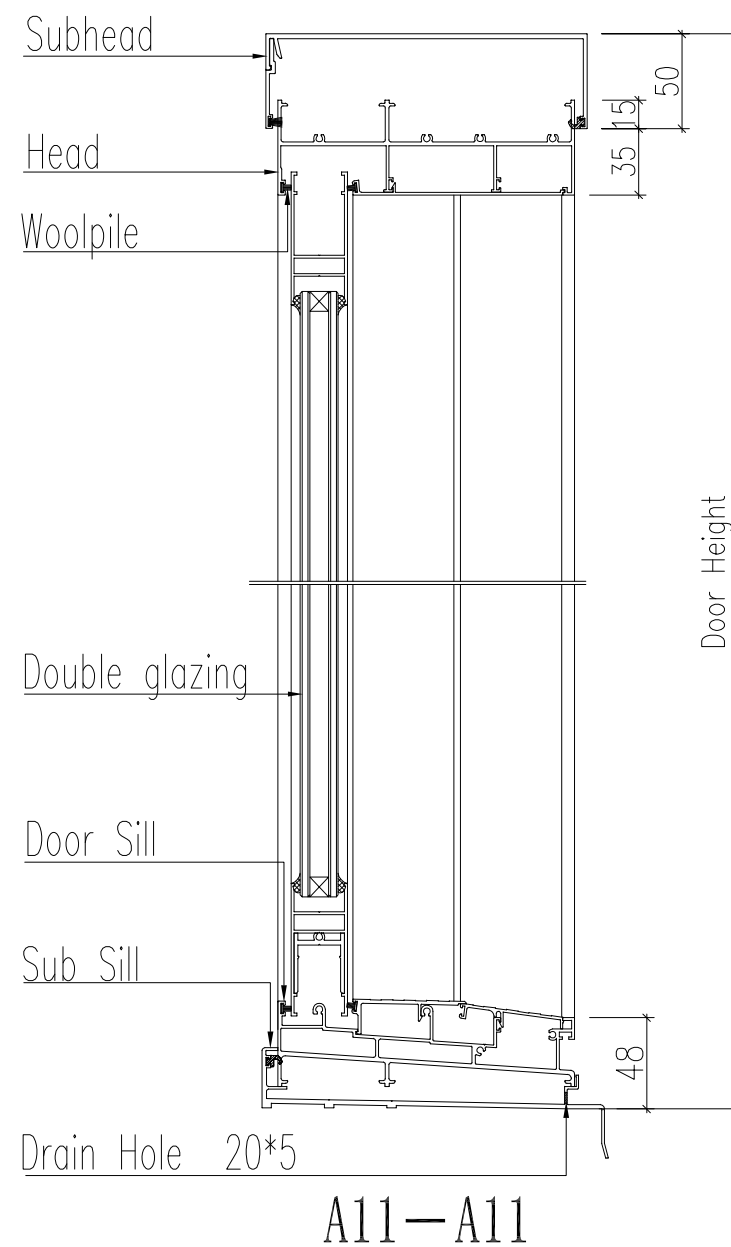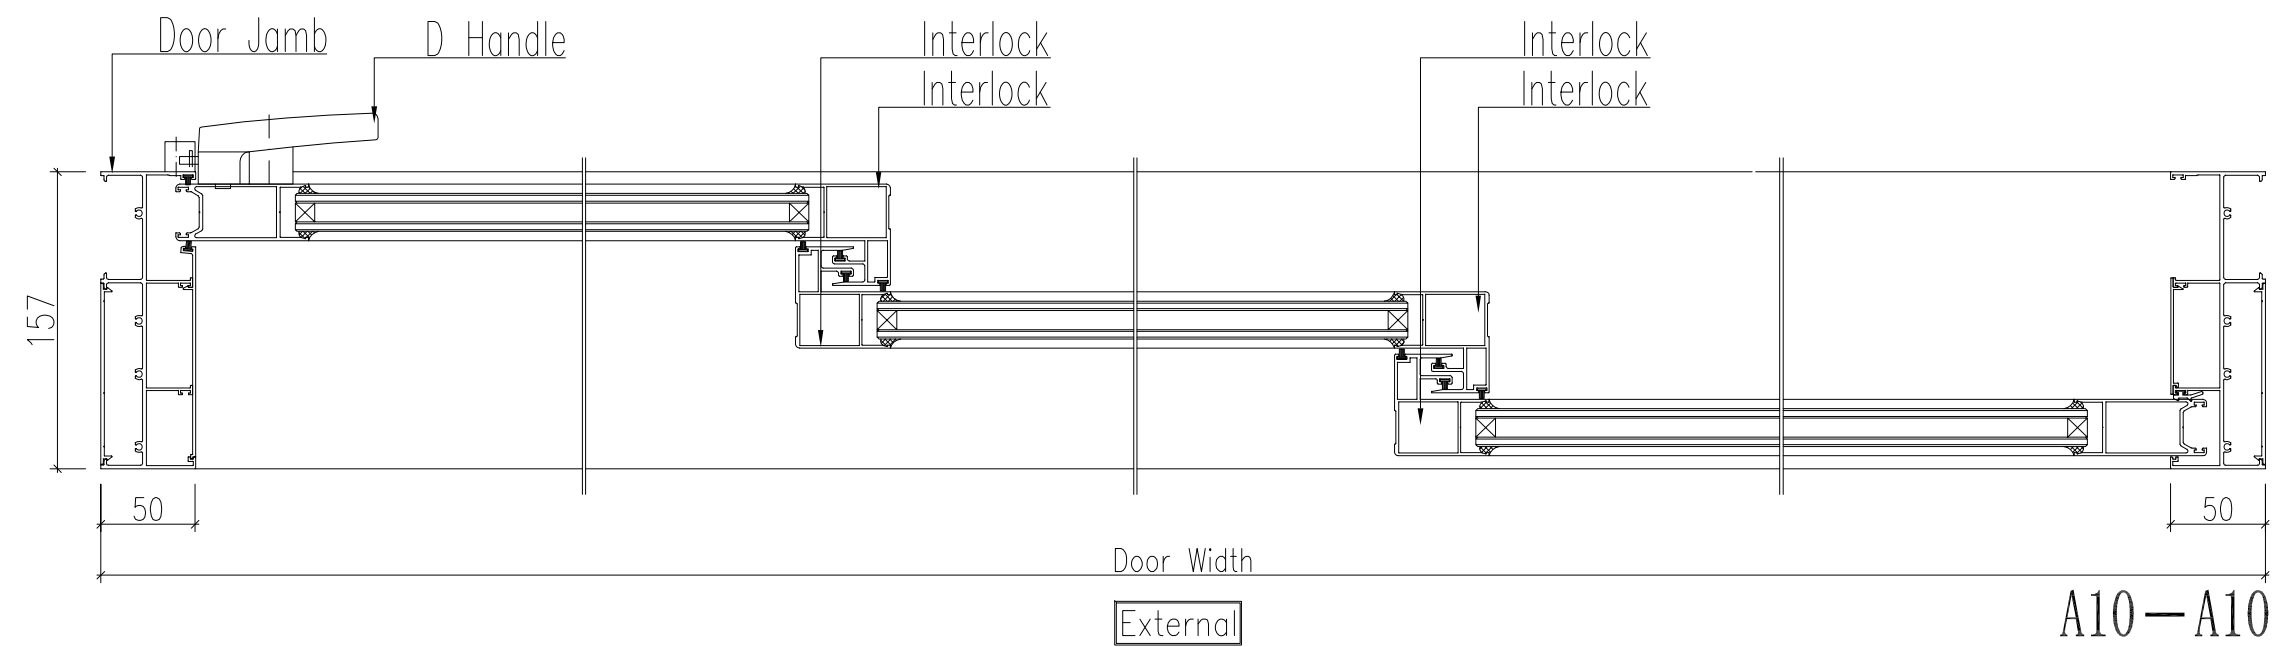

DOOR AND WINDOW SPECIALIST		APPROVED BY	REMARKS:
 KR INSTALLATIONS Maximum Trading Pty Ltd 3 McKenzie St Panorama, SA 5041 AU P : +61 (0) 8 8177 0705 E : drawing@krinstallations.com.au W: krinstallations.com.au		SIGNATURE	REVISIONS:
COMMERCIAL DOORS & WINDOWS			
Project number:	Project name:	Item number:	Item description:
J000008	Commercial Windows	-	Door Details
Colour inside:	Colour outside:	System:	Number:
-	-	Commercial	1
Prepared by:		Date:	Scale:
Mark Copino		17/03/2020	As Shown
File name: Commercial Doors & Windows.dwg			Page No.: D-1,06

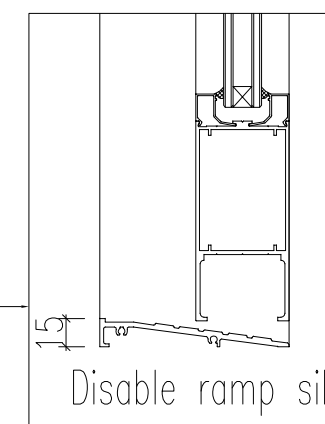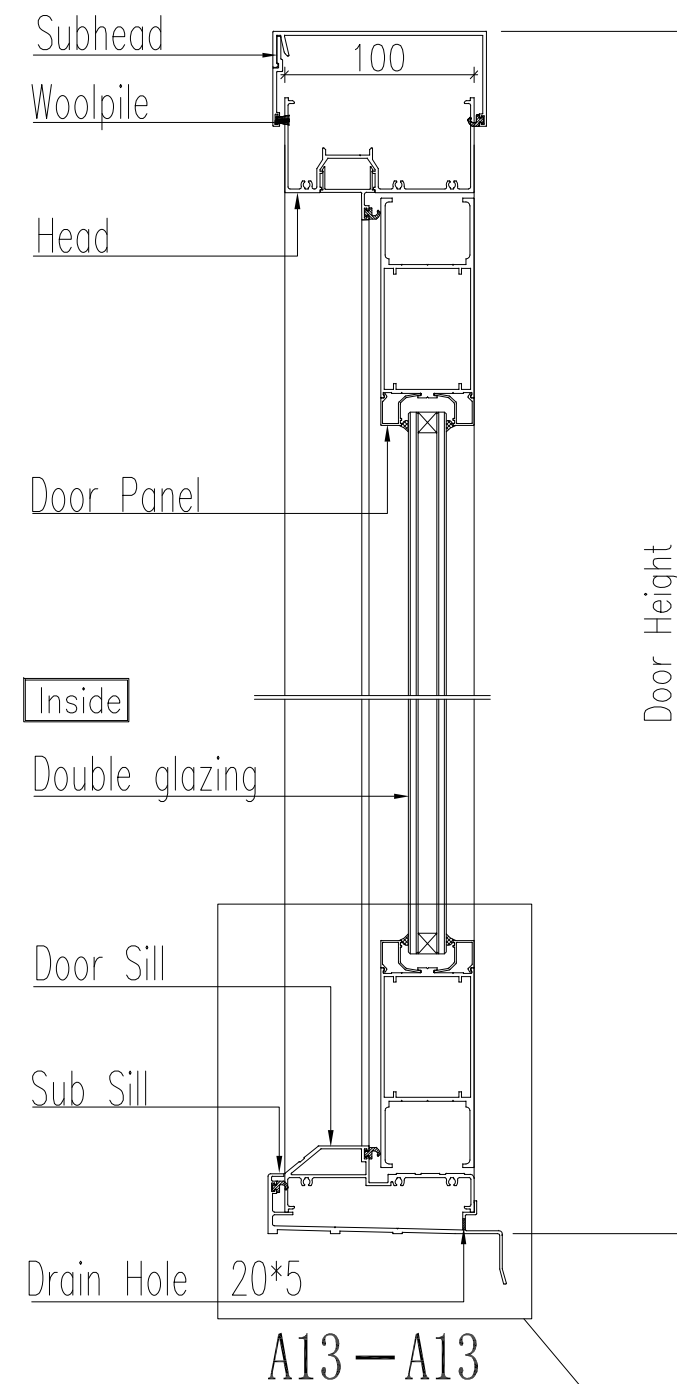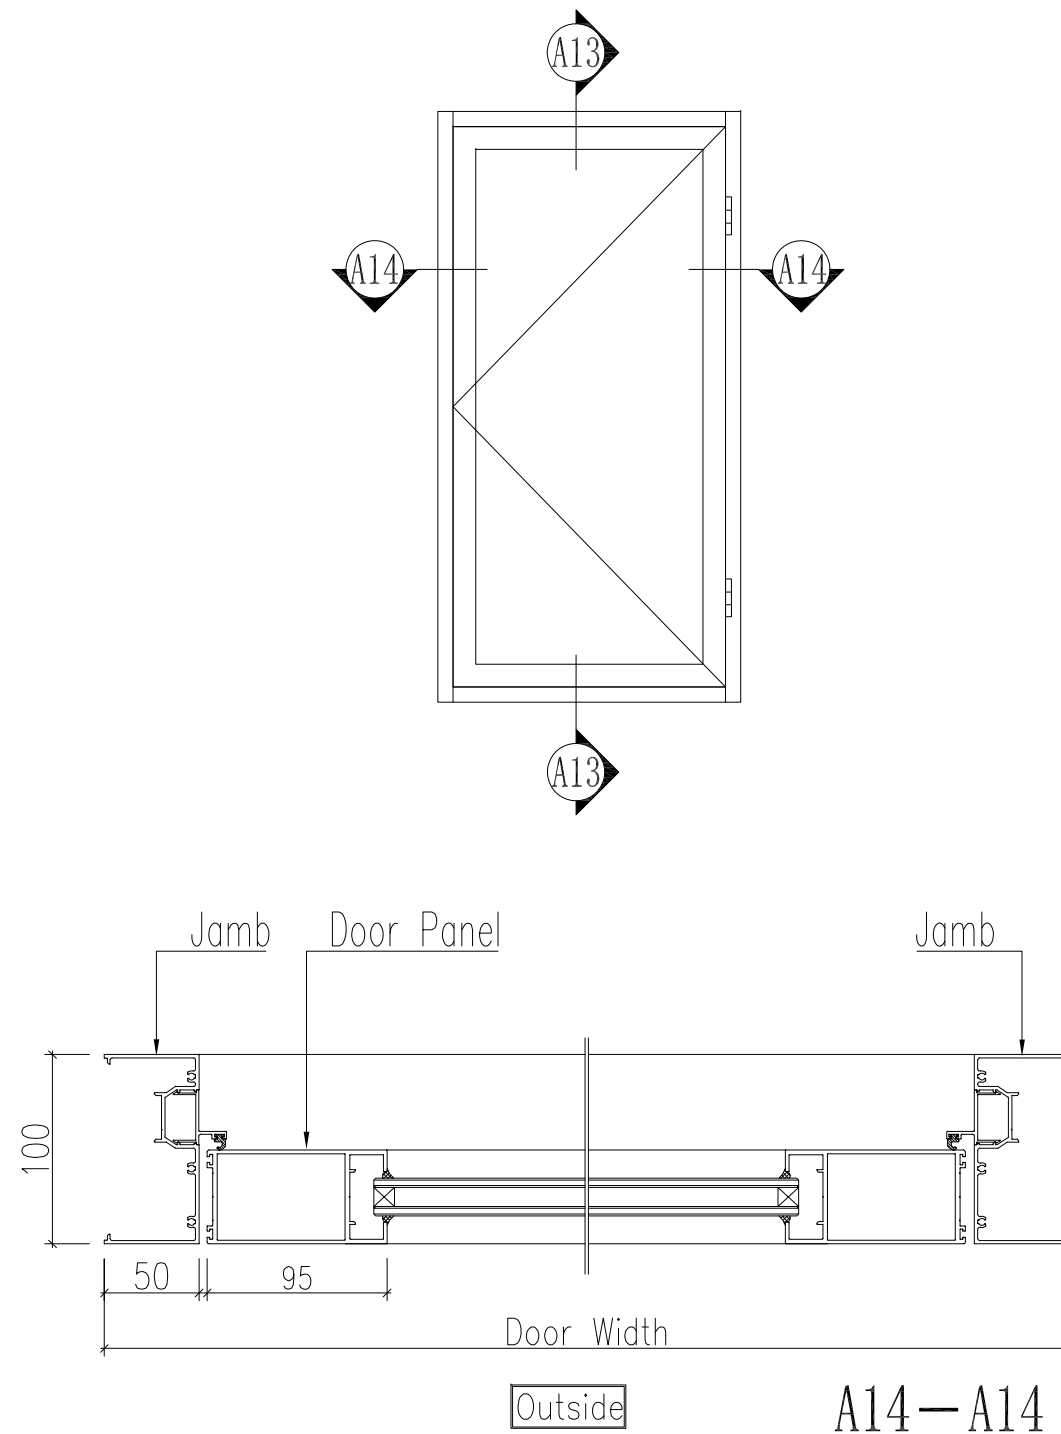

DOOR AND WINDOW SPECIALIST		APPROVED BY	REMARKS:
 KR INSTALLATIONS Maximum Trading Pty Ltd 3 McKenzie St Panorama, SA 5041 AU P : +61 (0) 8 8177 0705 E : drawing@krinstallations.com.au W: krinstallations.com.au		SIGNATURE	
			REVISIONS:
COMMERCIAL DOORS & WINDOWS			
Project number:	Project name:	Item number:	Item description:
J000008	Commercial Windows	-	Door Details
Colour inside:	Colour outside:	System:	Number:
-	-	Commercial	1
Prepared by:		Date:	Scale:
Mark Copino		17/03/2020	As Shown
File name: Commercial Doors & Windows.dwg			Page No.: D-1.07