



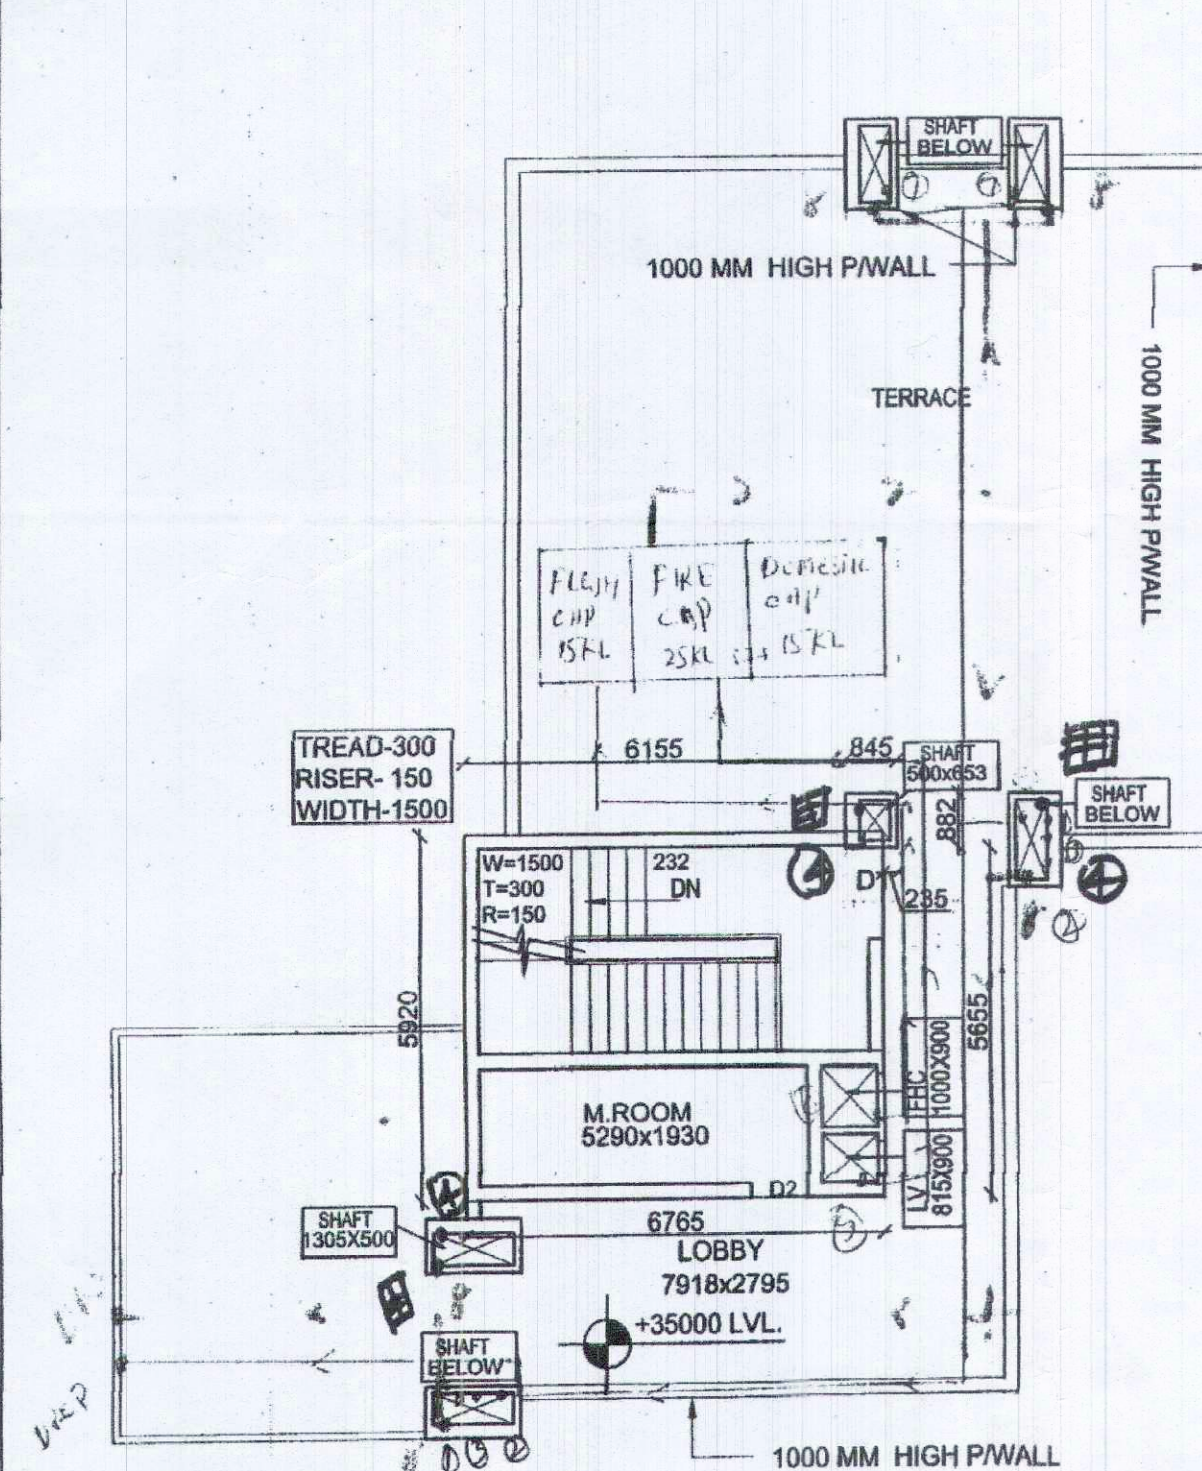


MUMTY/PLAN

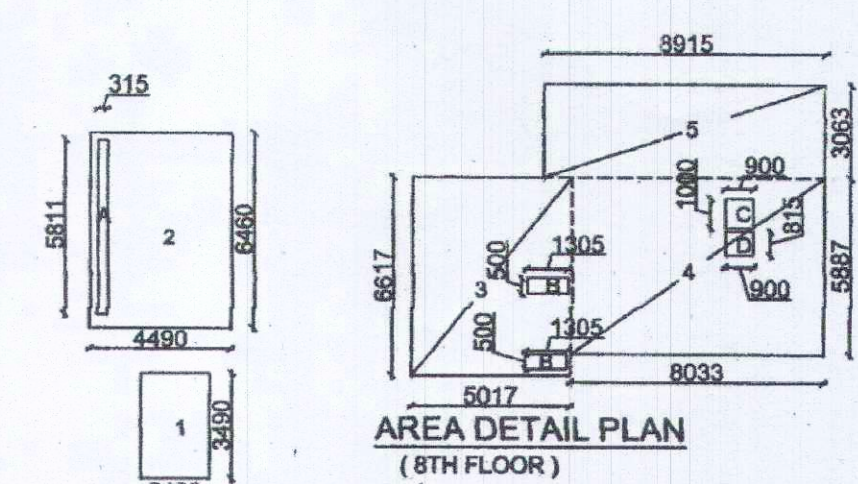

AREA CALCULATIONS OF EIGHTH FLOOR

S. NO.	SHAPE	LENGTH (MTR)	BREADTH (MTR)	COUNTS	AREA (SQ.MTS)
ADDITIONS =					
1	RECT.	2.18	3.49	1	7.643
2	RECT.	4.48	8.48	1	38.006
3	RECT.	5.017	6.617	1	33.187
4	RECT.	8.033	9.887	1	79.250
5	RECT.	8.915	3.093	1	27.307
TOTAL					144.443
DEDUCTIONS =					
A	RECT.	0.315	5.611	1	1.760
B	RECT.	1.302	0.5	2	1.302
C	RECT.	0.6	1	1	0.600
D	RECT.	0.6	0.915	1	0.549
TOTAL					4.181
EIGHTH FLOOR AREA					144.443 - 4.181 = 140.262

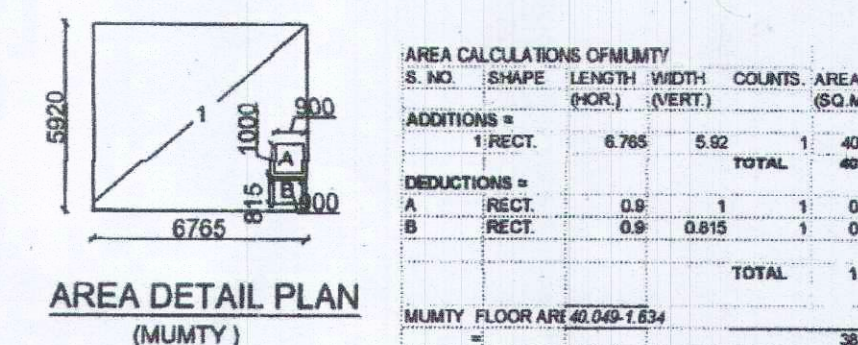


DOOR/WINDOWS SCHEDULE



TYPE	SIZE	S.LEVEL	L.LEVEL
D1	1500X2700	-	2700
D2	1000X2700	-	2700
D3	750X2100	-	2100
W1	2000X1950	750	2700

MUMTY TERRACE PLAN

TOTAL ADDITIONAL AREA			
8TH FLOOR	=	1733.356	SQM

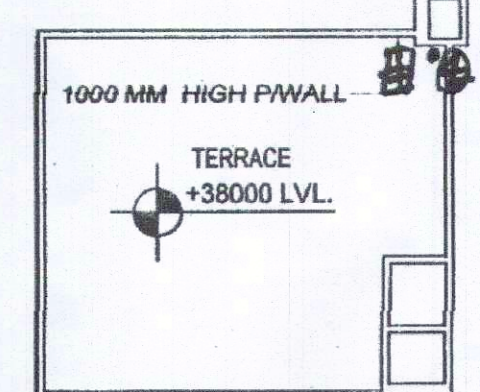


MUMTY/M. ROOM TERRACE PLAN

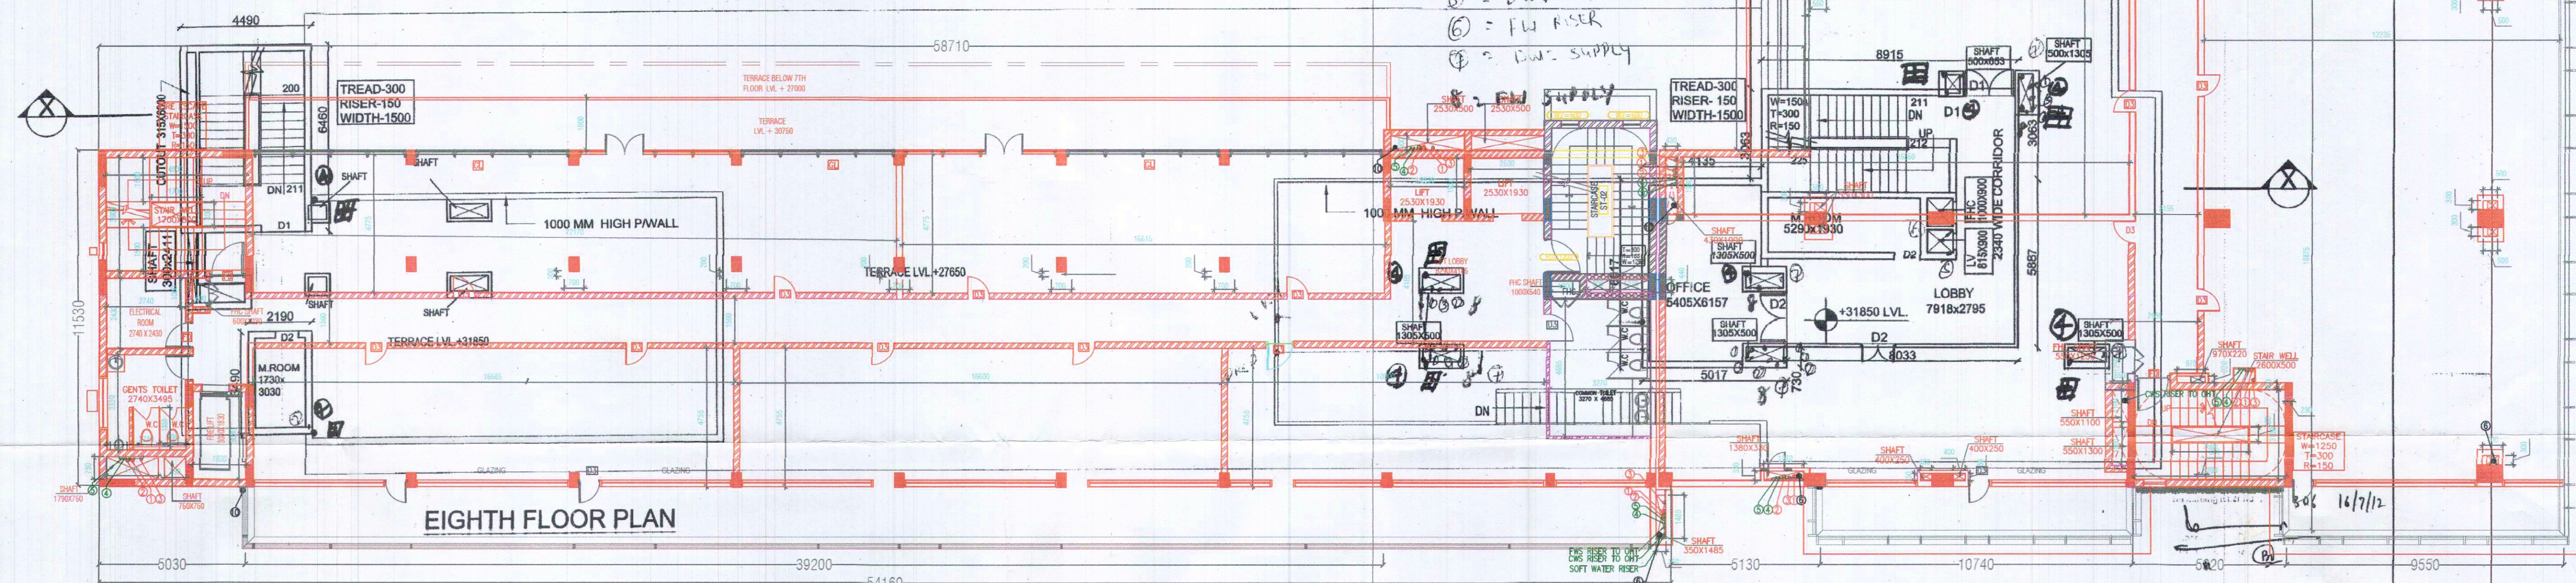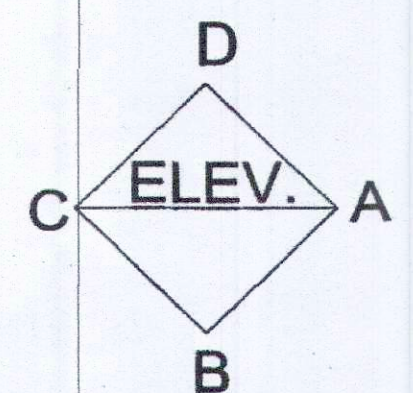

EIGHTH FLOOR PLAN

8TH FLOOR
LVL. +31000

PROPOSED BUILDING PLAN OF COMMERCIAL COLONY
MEASURING 2.362 ACRES (LICENCE NO. 278 OF 2007 DATED
17.12.2007) IN SECTOR 61, GURGAON MANESAR URBAN
COMPLEX BEING DEVELOPED BY ERA RESORTS PVT. LTD.

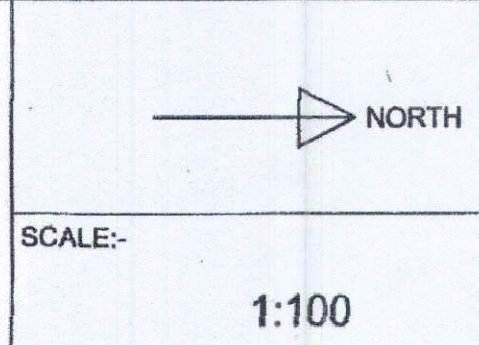

OWNER'S SIGN:-
For ERA Resorts Pvt. L.
[Signature]

ARCHITECT'S SIGN:-
[Signature]
Ar. Amandeep (B.Arch)
CA/2000/26845
118, AKD Tower, Sec-14 Gurgaon
Ph. 9810352510, 2325565

ATP
Mante SD
JE