


**FOR INFORMATION ONLY**

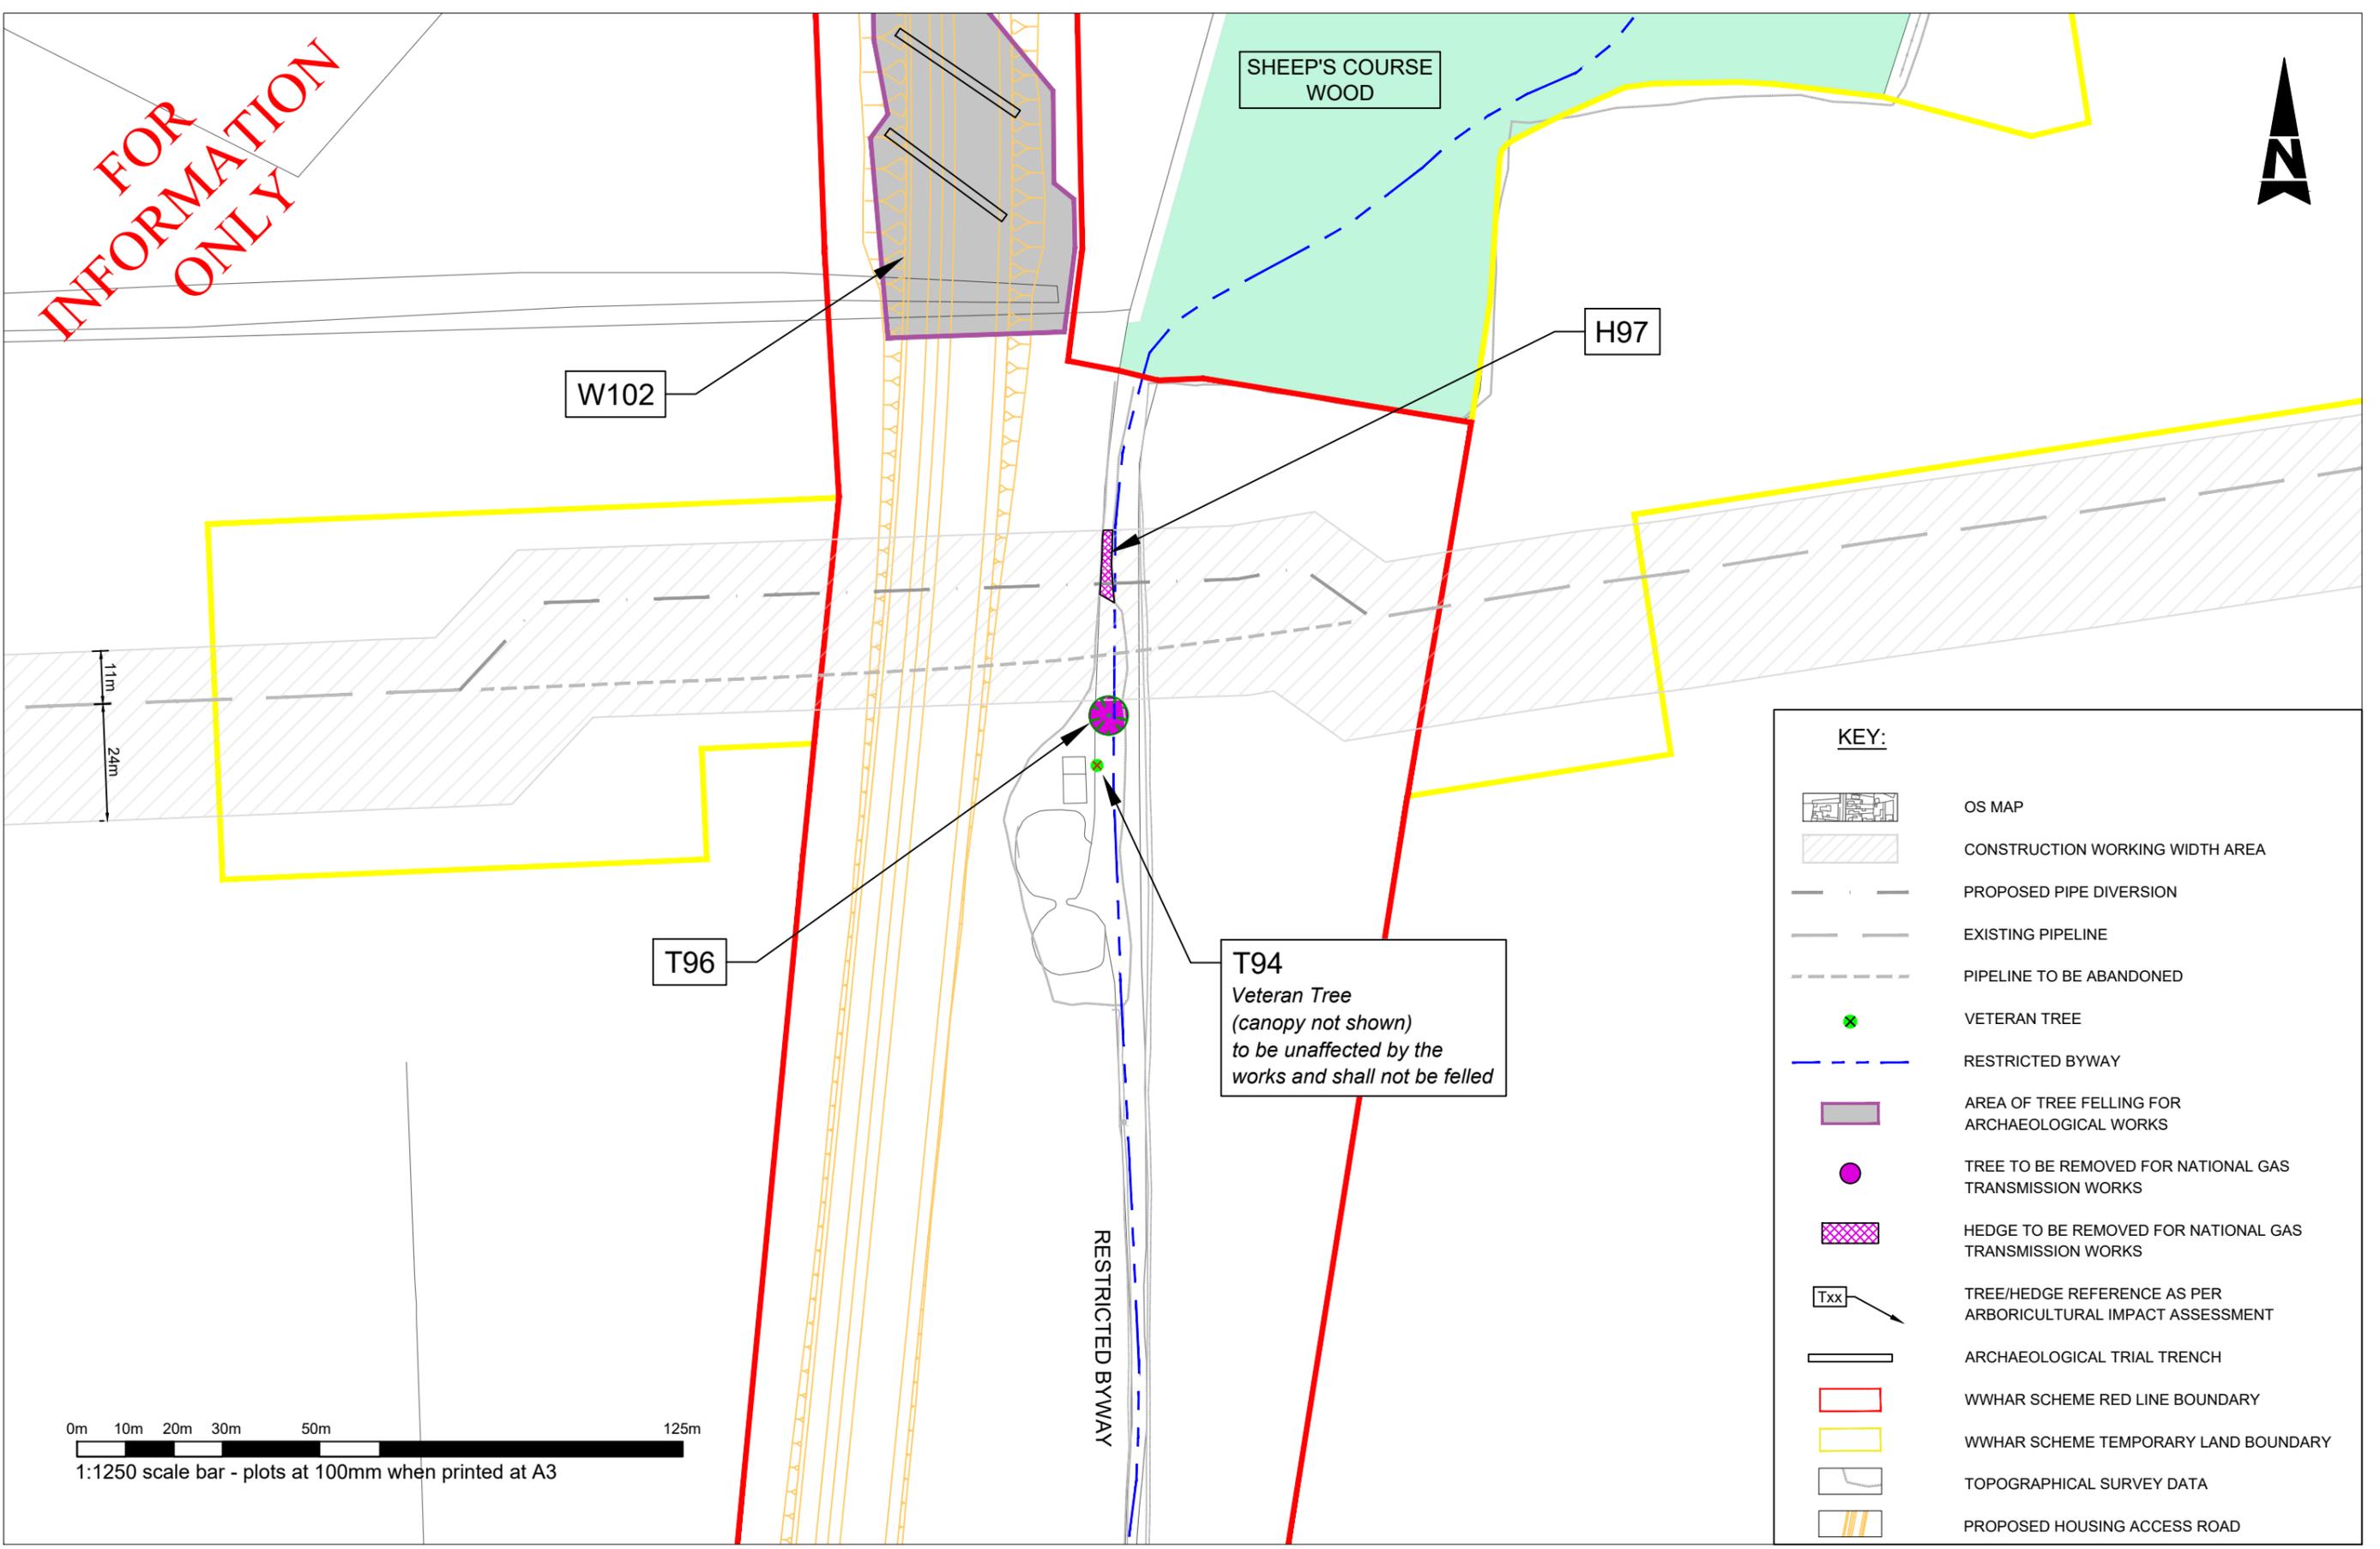

**KEY:**

	OS MAP
	CONSTRUCTION WORKING WIDTH AREA
	PROPOSED PIPE DIVERSION
	EXISTING PIPELINE
	PIPELINE TO BE ABANDONED
	VETERAN TREE
	RESTRICTED BYWAY
	AREA OF TREE FELLING FOR ARCHAEOLOGICAL WORKS
	TREE TO BE REMOVED FOR NATIONAL GAS TRANSMISSION WORKS
	HEDGE TO BE REMOVED FOR NATIONAL GAS TRANSMISSION WORKS
	TREE/HEDGE REFERENCE AS PER ARBORICULTURAL IMPACT ASSESSMENT
	ARCHAEOLOGICAL TRIAL TRENCH
	WWHAR SCHEME RED LINE BOUNDARY
	WWHAR SCHEME TEMPORARY LAND BOUNDARY
	TOPOGRAPHICAL SURVEY DATA
	PROPOSED HOUSING ACCESS ROAD

0m 10m 20m 30m 50m 125m  
 1:1250 scale bar - plots at 100mm when printed at A3



**Grahaeme Bygrave**  
 Director of Highways, Transport & Waste  
 Norfolk County Council  
 County Hall  
 Martineau Lane  
 Norwich NR1 2DH

DRAWING TITLE  
 VEGETATION CLEARANCE  
 SHEET 3 OF 4

REV.	DESCRIPTION	DRAWN BY	CHECKED	DATE

SURVEYED BY	INITIALS	DATE	DRAWING No.
OS	OS	2026	PKA021-WWHAR-SK065
DESIGNED BY	AC	02/26	PROJECT TITLE
DRAWN BY	AC	02/26	WEST WINCH HOUSING ACCESS ROAD
CHECKED BY	PG	02/26	SCALE
			1:1250 @A3
			FILE No.
			PKA024