



FOR INFORMATION ONLY

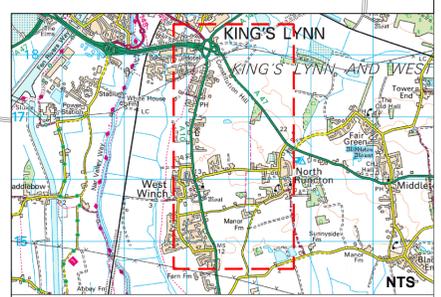

KEY:

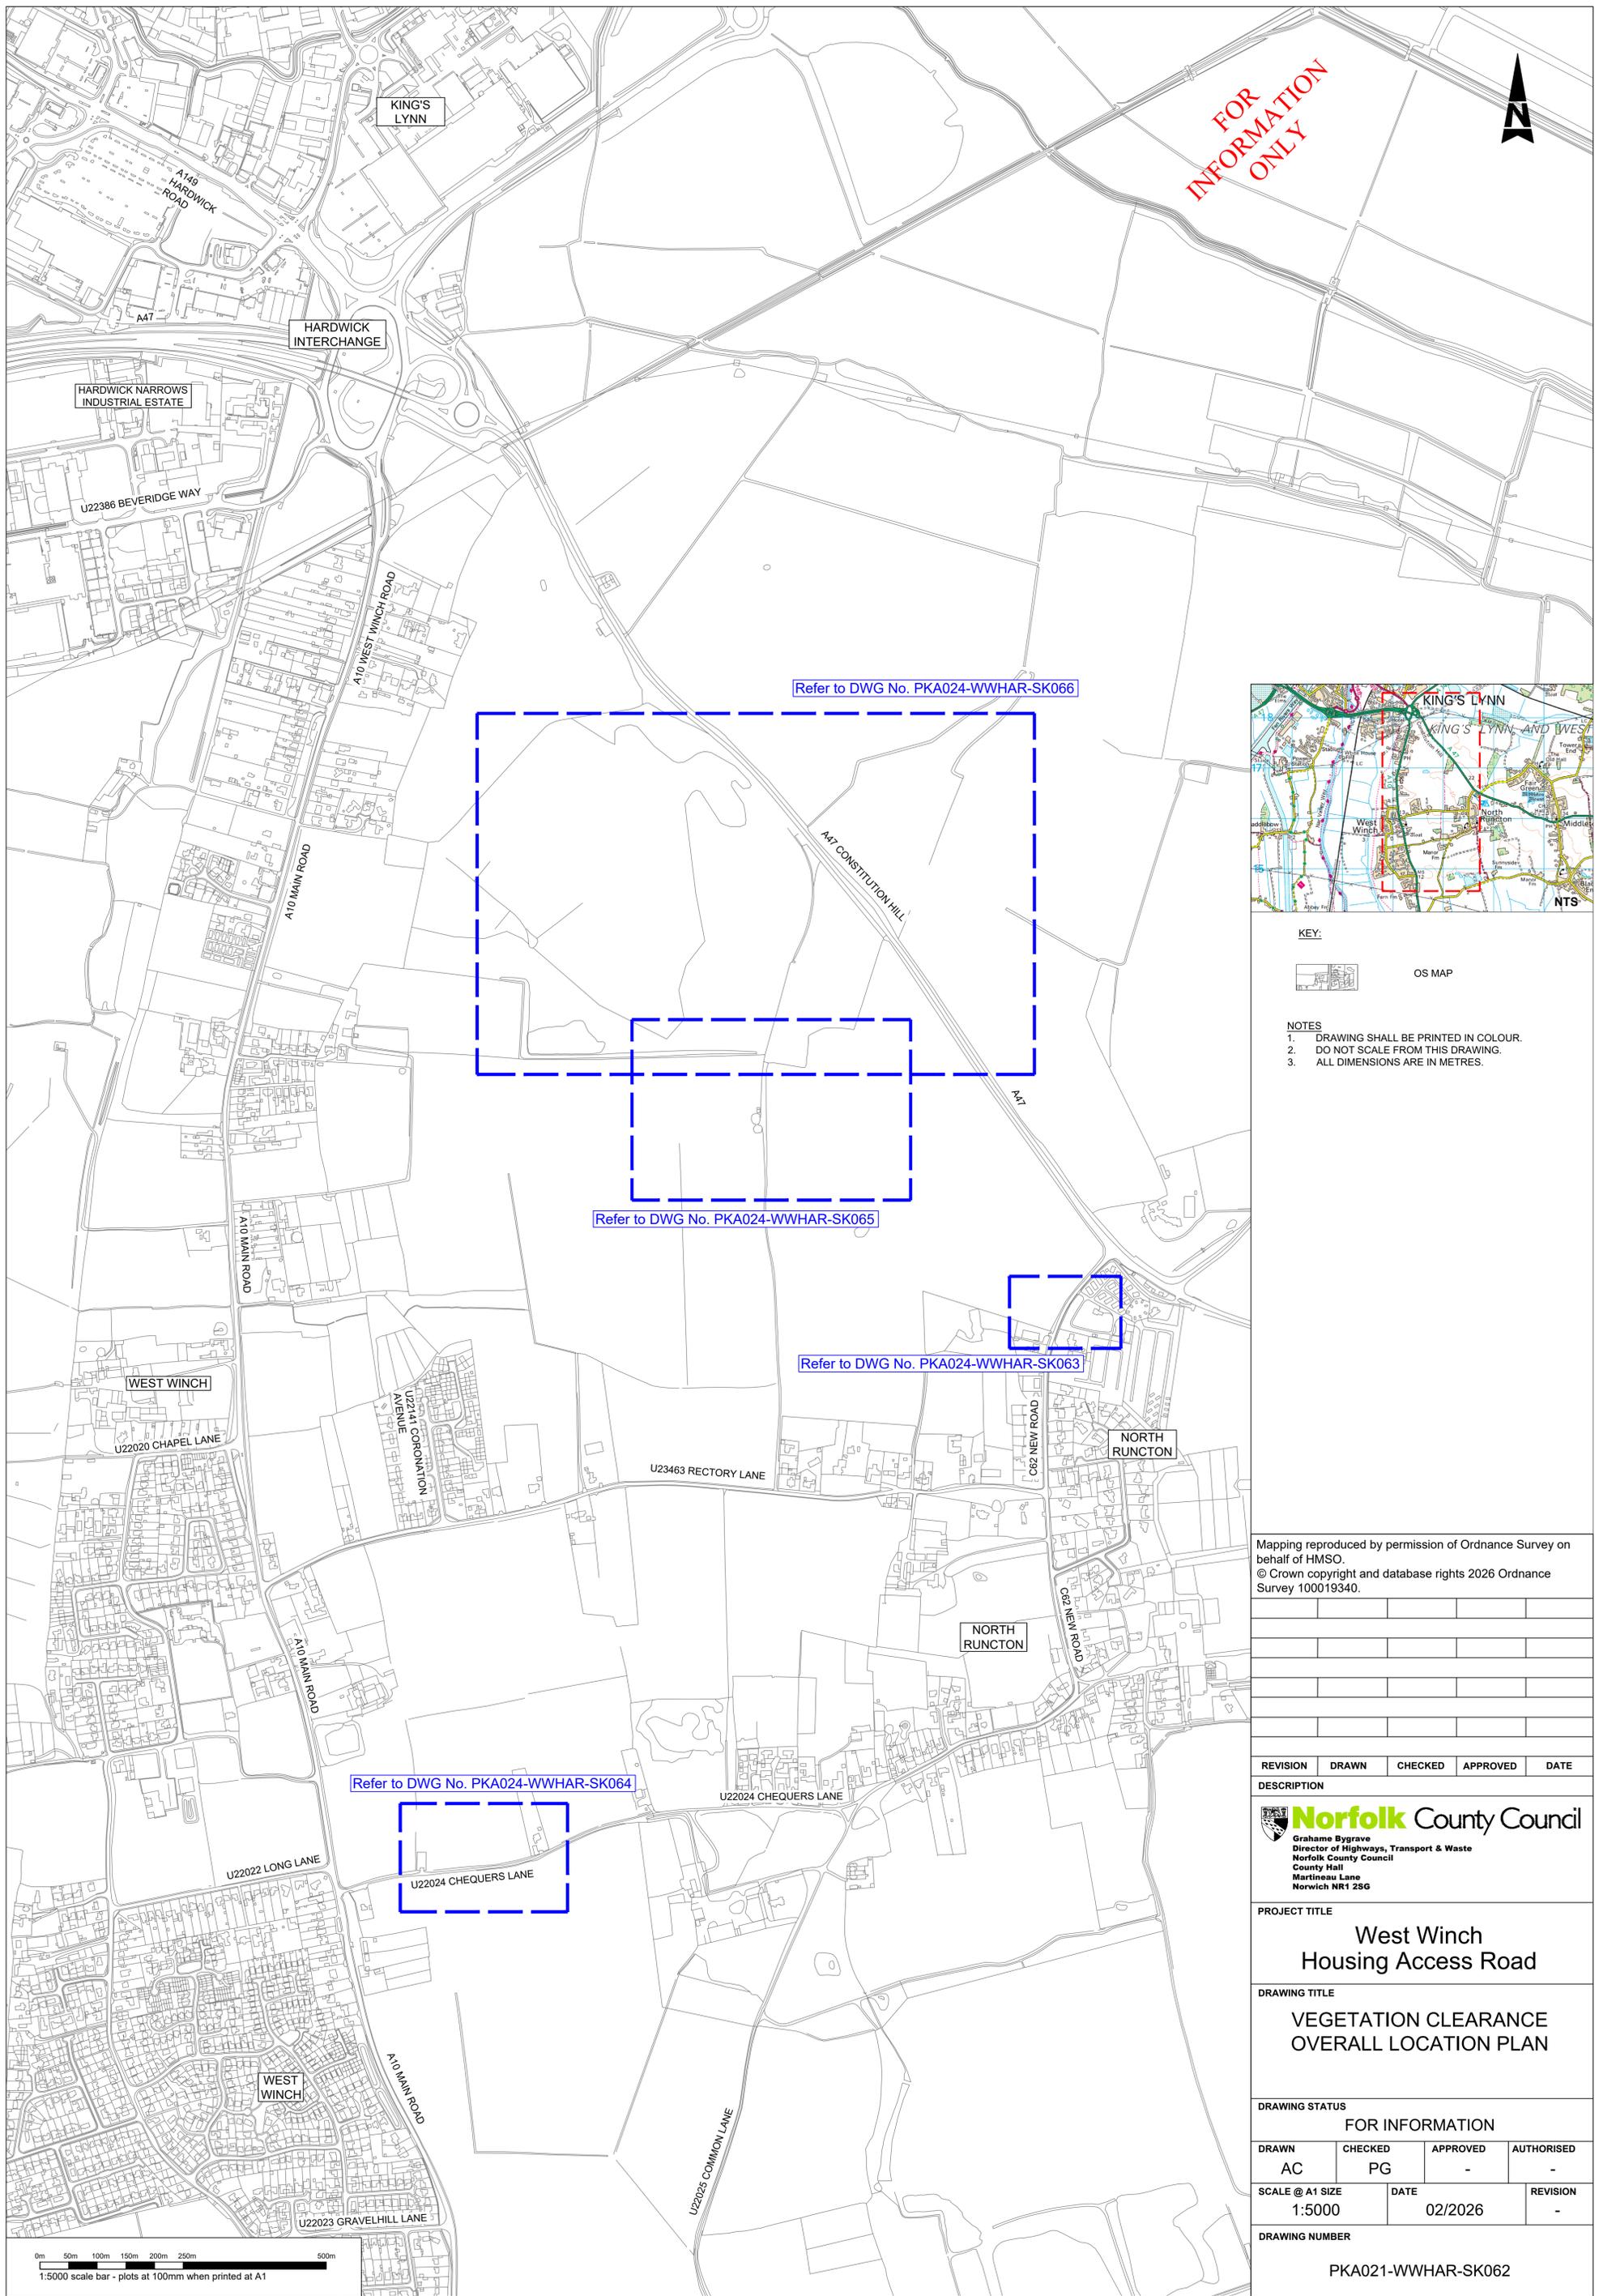

- NOTES
1. DRAWING SHALL BE PRINTED IN COLOUR.
 2. DO NOT SCALE FROM THIS DRAWING.
 3. ALL DIMENSIONS ARE IN METRES.

Mapping reproduced by permission of Ordnance Survey on behalf of HMSO.
© Crown copyright and database rights 2026 Ordnance Survey 100019340.

REVISION	DRAWN	CHECKED	APPROVED	DATE

Norfolk County Council
 Grahame Bygrave
 Director of Highways, Transport & Waste
 Norfolk County Council
 County Hall
 Martineau Lane
 Norwich NR1 2SG

PROJECT TITLE
West Winch Housing Access Road

DRAWING TITLE
VEGETATION CLEARANCE OVERALL LOCATION PLAN

DRAWING STATUS
FOR INFORMATION

DRAWN	CHECKED	APPROVED	AUTHORISED
AC	PG	-	-

SCALE @ A1 SIZE	DATE	REVISION
1:5000	02/2026	-

DRAWING NUMBER
PKA021-WWHAR-SK062

