
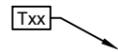


**KEY:**

-  OS MAP
-  CONSTRUCTION WORKING WIDTH AREA
-  PROPOSED PIPE DIVERSION
-  EXISTING PIPELINE
-  PIPELINE TO BE ABANDONED
-  TREE TO BE REMOVED FOR NATIONAL GAS TRANSMISSION WORKS
-  HEDGE TO BE REMOVED FOR NATIONAL GAS TRANSMISSION WORKS NOT IDENTIFIED WITHIN ARBORICULTURAL IMPACT ASSESSMENT
-  TREE/HEDGE REFERENCE AS PER ARBORICULTURAL IMPACT ASSESSMENT
-  WWHAR SCHEME RED LINE BOUNDARY
-  WWHAR SCHEME TEMPORARY LAND BOUNDARY
-  TOPOGRAPHICAL SURVEY DATA
-  PROPOSED HOUSING ACCESS ROAD
-  NEW ACCESS FOR NATIONAL GAS TRANSMISSION WORKS (LAYOUT INDICATIVE)

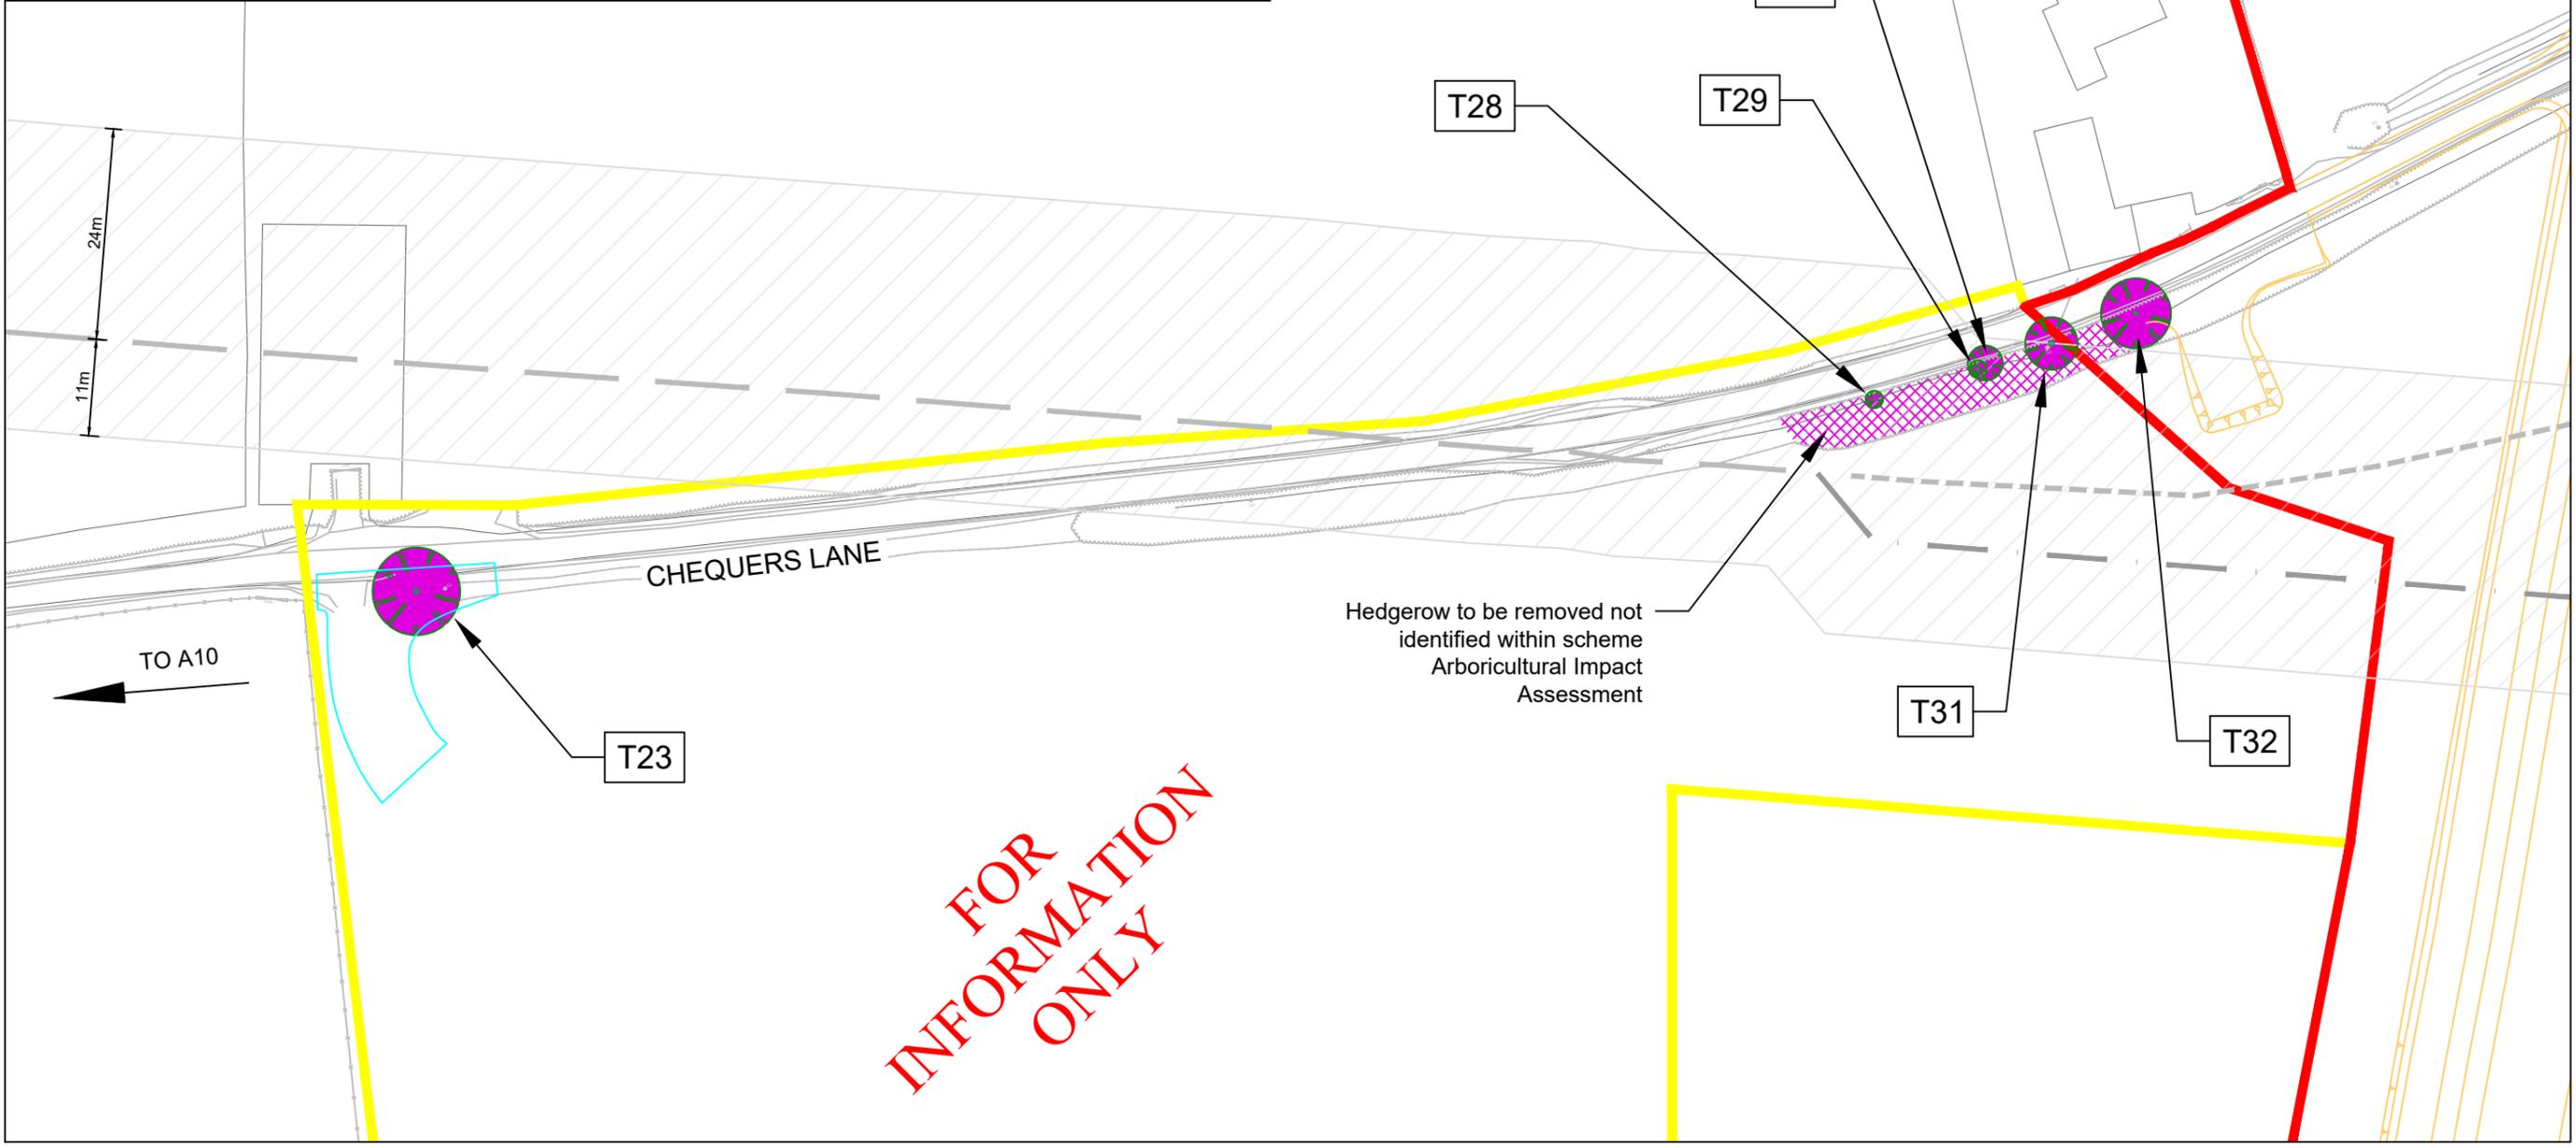

FOR INFORMATION ONLY

REV.	DESCRIPTION	DRAWN BY	CHECKED	DATE

	INITIALS	DATE	DRAWING No.
SURVEYED BY	OS	2026	PKA021-WWHAR-SK064
DESIGNED BY	AC	02/26	PROJECT TITLE
DRAWN BY	AC	02/26	WEST WINCH HOUSING ACCESS ROAD
CHECKED BY	PG	02/26	SCALE
			N.T.S. @A3
			FILE No.
			PKA024