



Town of Clifton

WARDS CANYON CEMETERY

PRE - NEED

Date: _____

PN-ACCOUNT NAME: _____

ADDRESS: _____ CITY: _____ STATE: _____

PHONE: _____

DATE OF BIRTH: _____ VETERAN: _____

SECTION: _____ ROW # _____ GRAVESITE# _____

COST OF GRAVESITE: _____ PAID _____

AT-NEED

AT-NEED ACCOUNT NAME: _____

AGE: _____ VETERAN: _____

DATE OF BIRTH: _____ DATE OF DEATH: _____

SECTION: _____ ROW#: _____ GRAVESITE# _____

COST OF GRAVESITE: _____

MORTUARY: _____

BURIAL DATE: _____

SURVIVORS: WIFE: _____ HUSBAND: _____

MOTHER: _____ FATHER: _____

CHILDREN: _____

PARTY RESPONSIBLE FOR ARRANGEMENTS:

NAME: _____

NAME: _____

ADDRESS: _____

ADDRESS: _____

CITY, STATE, ZIP: _____

CITY, STATE, ZIP: _____

PHONE: _____

PHONE: _____

RELATIONSHIP TO ABOVE: _____

RELATIONSHIP TO ABOVE: _____

Ward Canyon Cemetery

Construction and Responsibilities

The Wards Canyon Cemetery deed holder or family of the deed holder is responsible to conform to the following:

- a) Prior to initiating or beginning any type of work on Cemetery grounds, to include excavation, curbing or mounting of monuments must give notice to the Town of Clifton Administrative Office.
- b) The established standard measurements for curbing a Single Plot; Double Plot or Infant Plot are designated in the attached "Digging/Construction/ Measurement Chart & Guidelines."
(See Attachment "A")
- c) Alignment must be kept with neighboring plots.
- d) Eighteen 18" inches of space is to be left between gravesites.
- e) Prior to commencing ANY work, a Public Works Department Representative will schedule an onsite meeting with individuals who will be in charge of the project. This onsite meeting will include reviewing the plot layout for curbing, determine project time frame or any other necessary issues that may arise. The Public Works Representative will monitor phases of the work throughout the project to assure it meets the guidelines as set forth.
- f) Upon completion of the project the construction area must be cleared of any and all debris.

CONTACT INFORMATION:

TOWN OF CLIFTON – ADMINISTRATION
510 N CORONADO BLVD.
CLIFTON, AZ 85533

OFFICE TELEPHONE: (928)865-4146

EMAIL: HELLO@TOWNOFCLIFTON.COM

TOWN OF CLIFTON – PUBLIC WORKS DEPARTMENT


OFFICE TELEPHONE: (928)865-3490

EMAIL: PUBLICWORKS@TOWNOFCLIFTON.COM

Town of Clifton
 Ward's Canyon Cemetery
 P. O. Box 1415
 Clifton, Arizona 85533
 (602) 865-4146

ATTACHMENT "A"

WARD'S CANYON CEMETERY
 DIGGING/CONSTRUCTION MEASUREMENT CHART & GUIDELINES

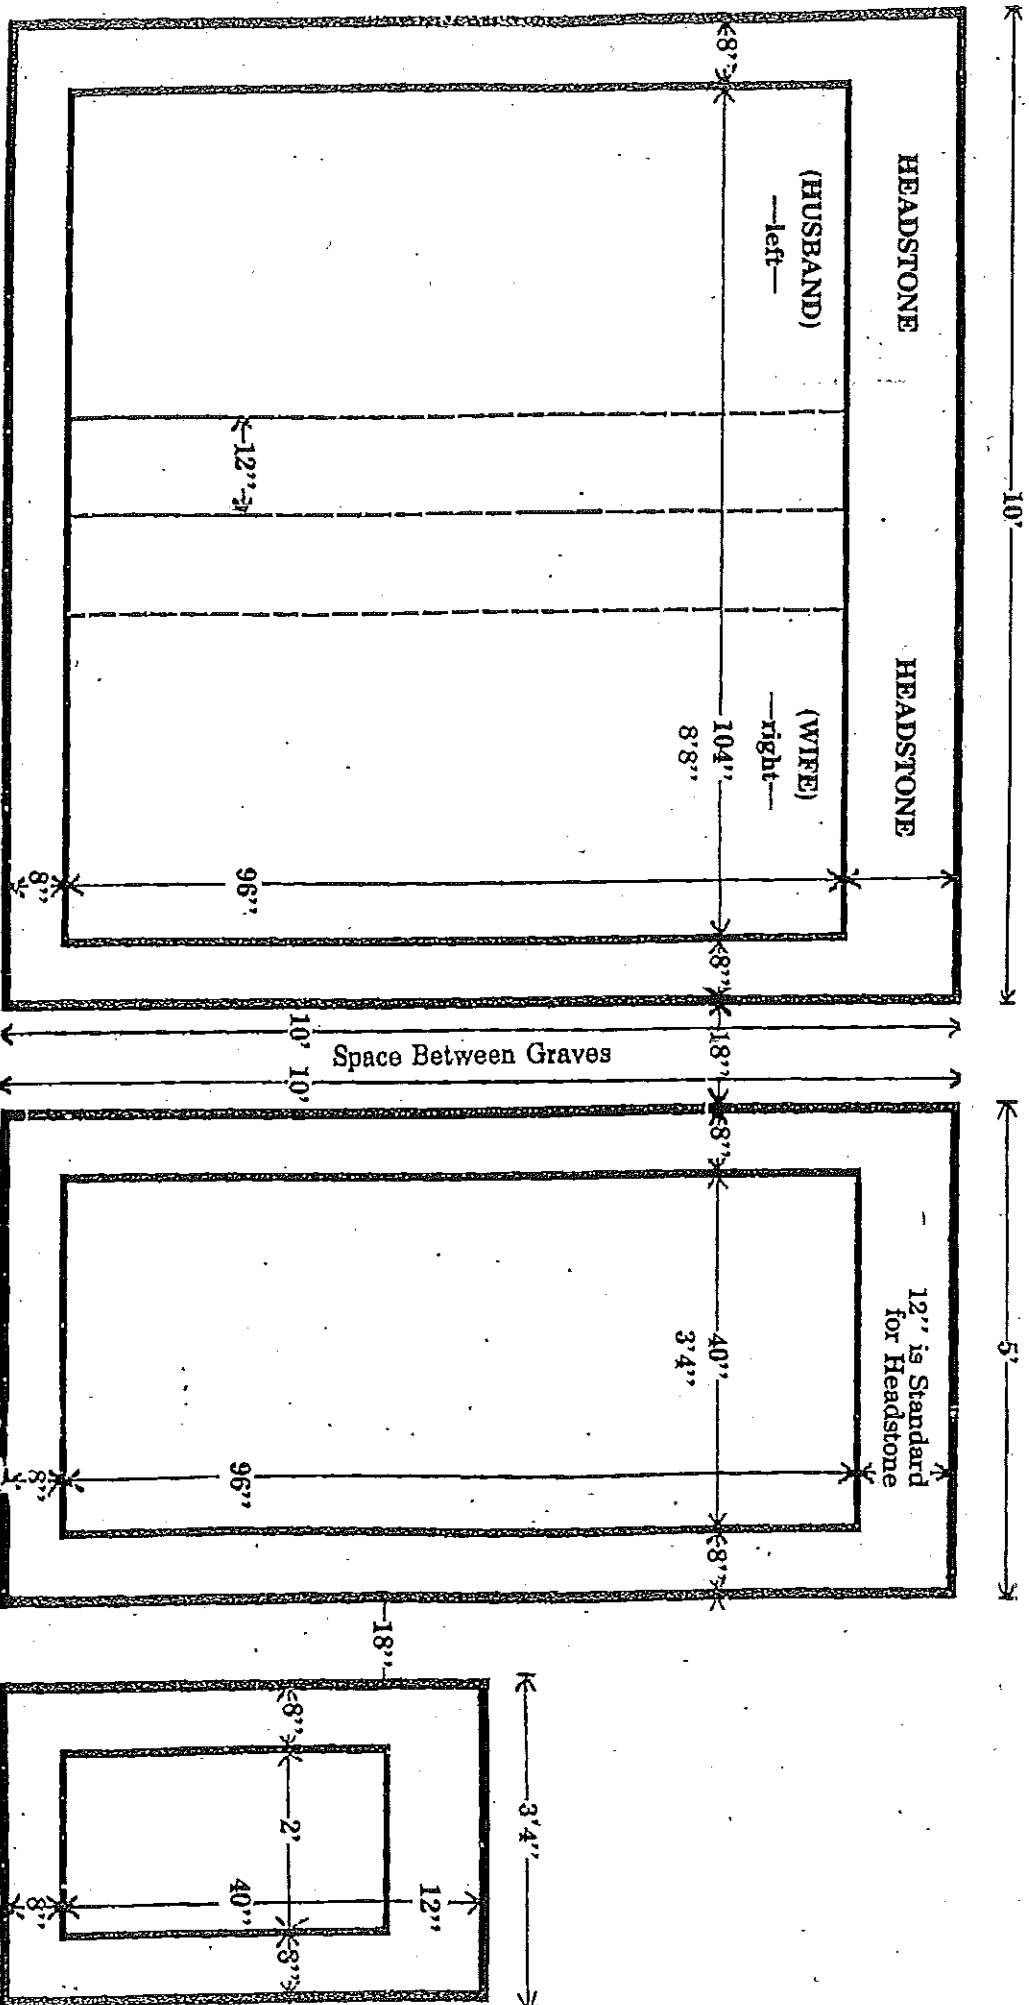

DOUBLE PLOT—HUSBAND & WIFE

(Forms—10'x10')

—Scale: 1/2" = 1'—

SINGLE PLOT

(Forms—5'x10')

—Scale: 1/2" = 1'—

INFANT PLOT

(Form—3'4"x5')

—Scale: 1/2" = 1'—