

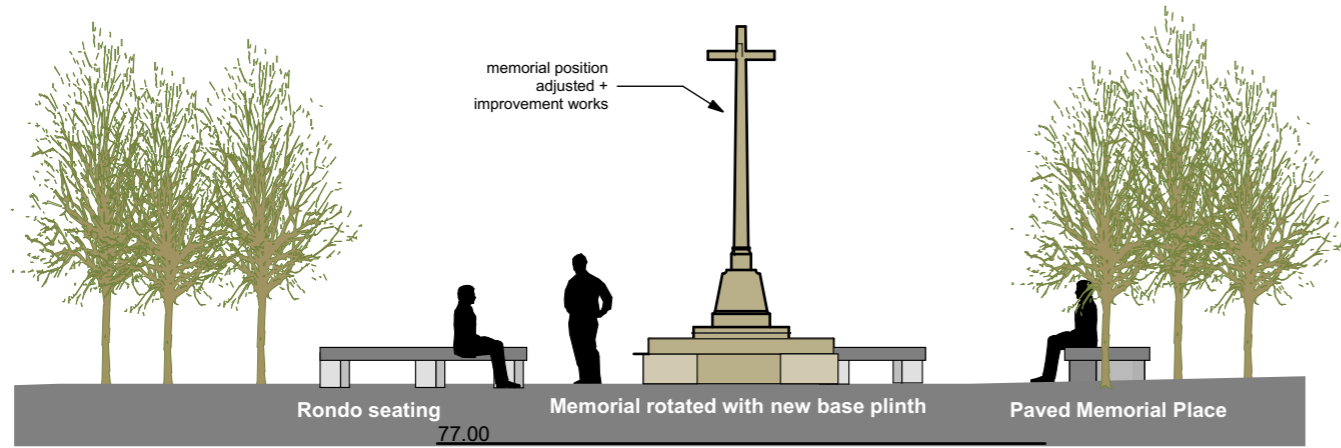



**Notes:**  
 This document and its design content is copyright ©. It shall be read in conjunction with all other associated project information including models, specifications, schedules and related consultants documents. Do not scale from documents. All dimensions to be checked on site. Immediately report any discrepancies, errors or omissions on this document to the Originator. If in doubt ASK.

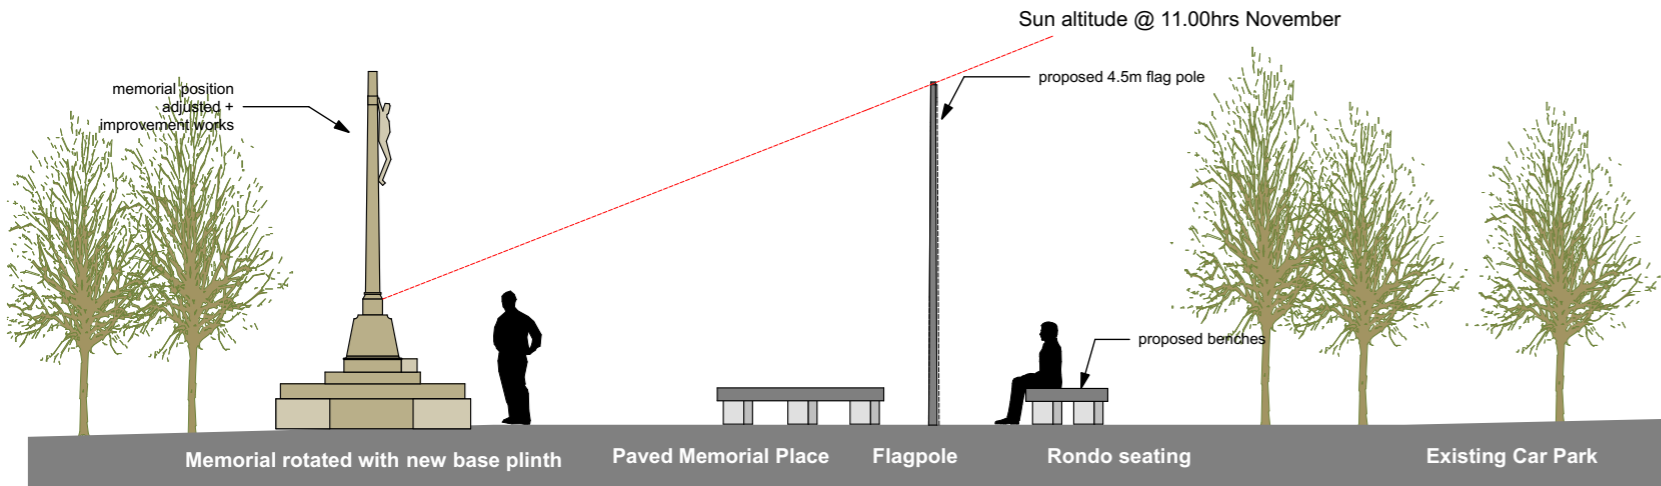


Proposed NNW Elevation

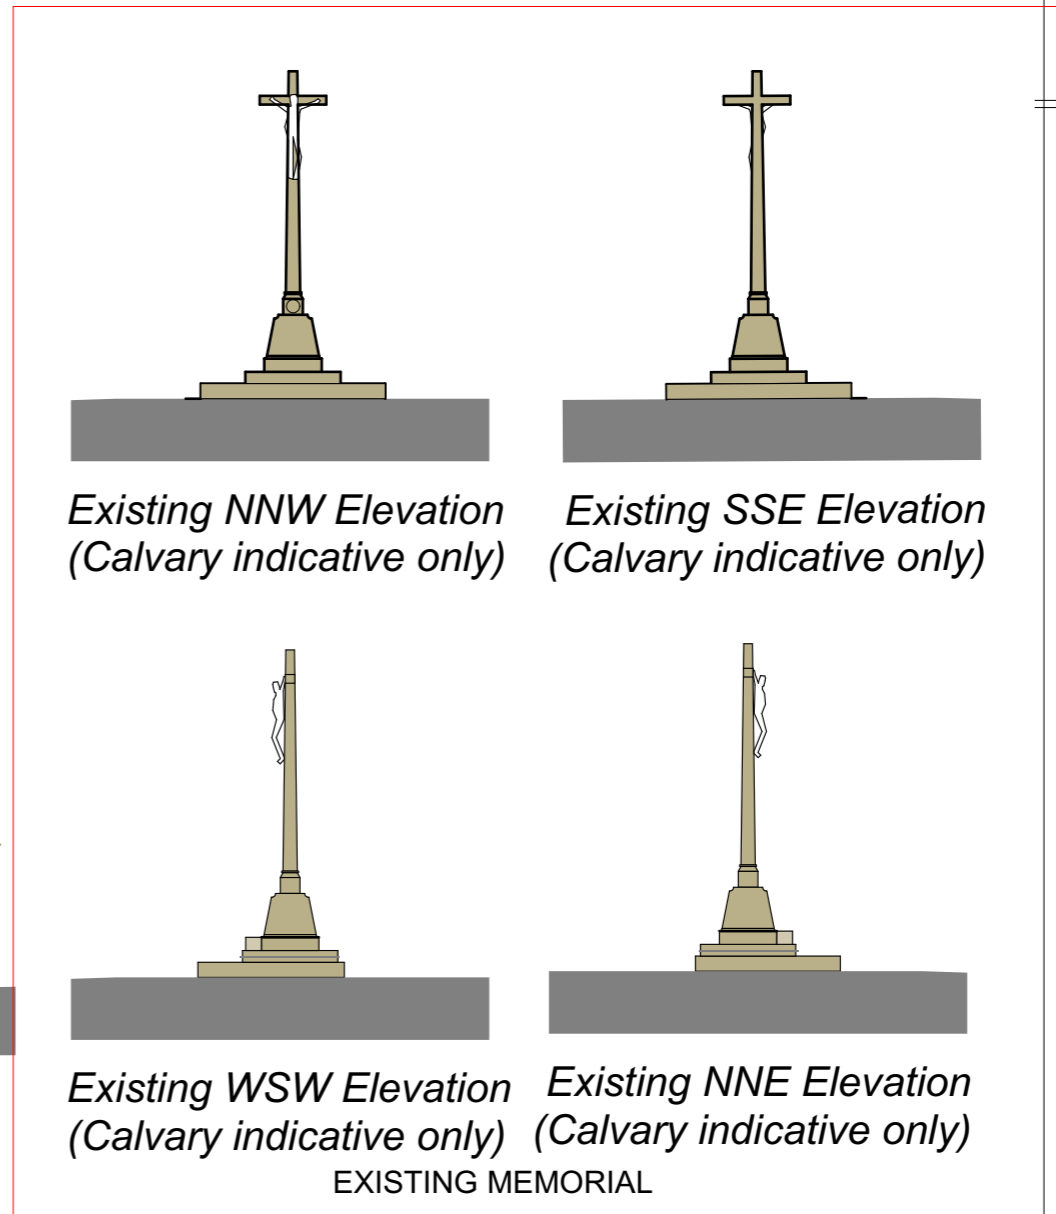

Proposed WSW Elevation (Calvary Shown indicatively only)

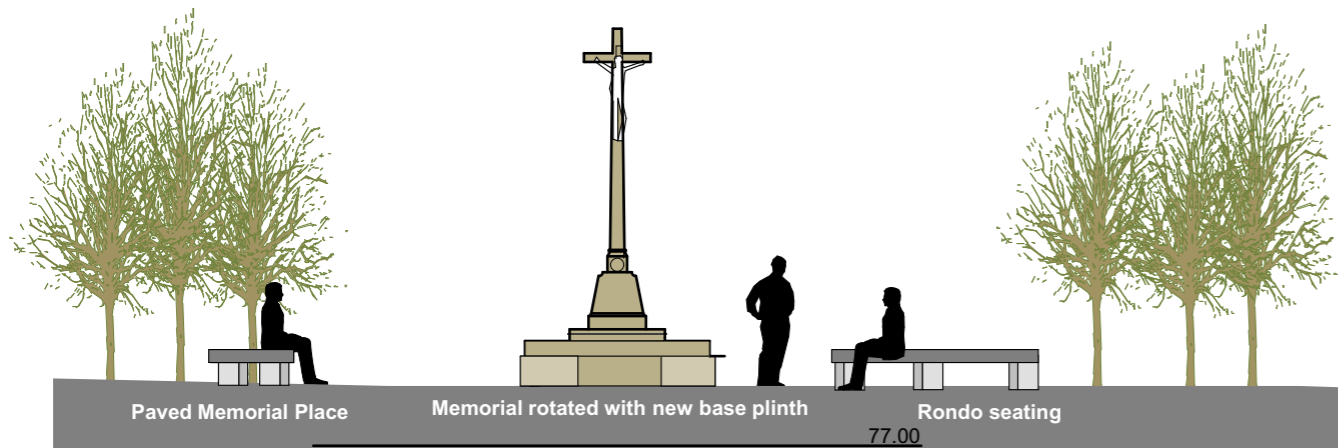

Proposed SSE Elevation

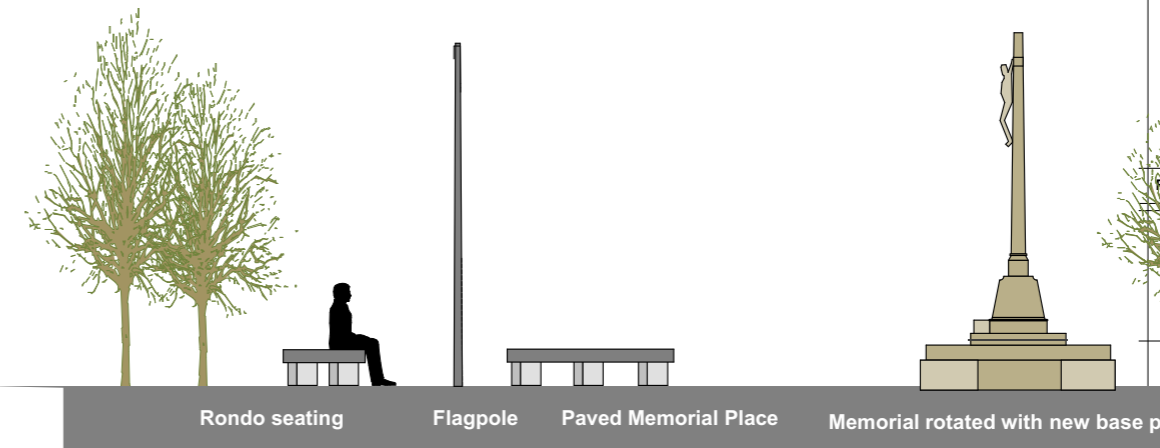

Proposed NNE Elevation (Calvary Shown indicatively only)

Rev:	Date:	Notes:

Job Title Armitage Handsacre War Memorial  
 Client A+H Parish Council

Drawing Title  
**Planning**  
**Elevation**

Scale as noted @A3	Date Feb 21
Proj. No. 559	Drawing No. 03
Revision	

Elevation

1:100

axis design architects ltd  
 20a Church Hill, Penn, Wolverhampton, WV4 5PW  
 mail@axisdesignarchitects.com / tel: 0779980762

