


Notes:
 This document and its design content is copyright ©. It shall be read in conjunction with all other associated project information including models, specifications, schedules and related consultants documents. Do not scale from documents. All dimensions to be checked on site. Immediately report any discrepancies, errors or omissions on this document to the Originator. If in doubt ASK.

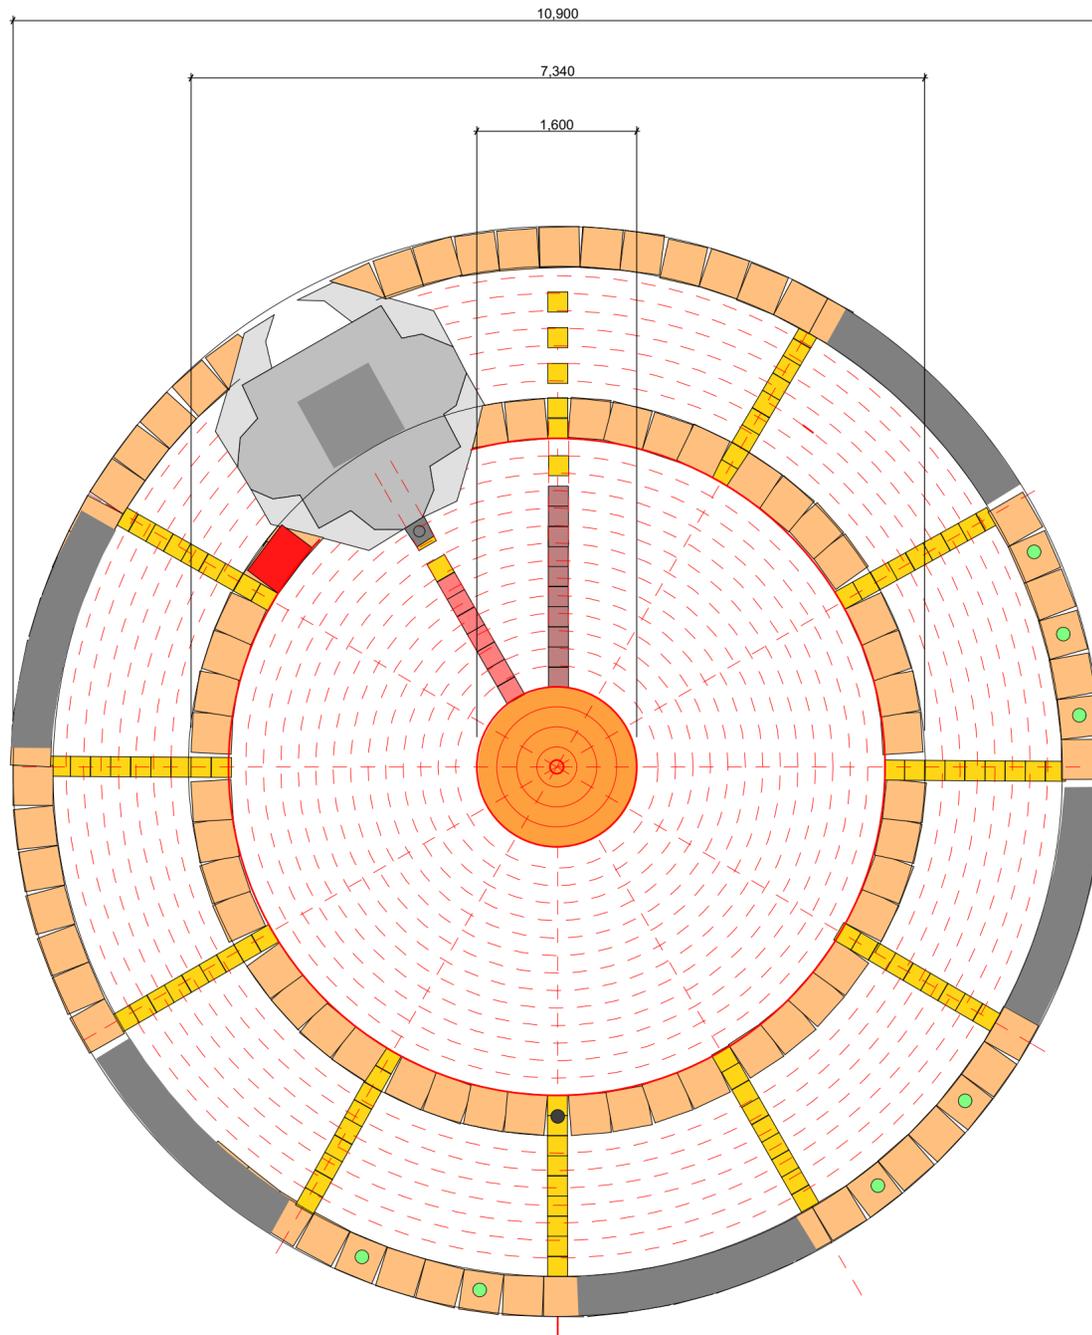

-  Refurbished War Memorial rotated on new base plinth
-  Tegula golden flags 400 x 400 incl blister to bollard bases.
-  200x173 Tegula Golden hour segments by Tobermore or other.
-  200x173 Tegula Golden & Brindle clock hands by Tobermore or other.
-  PC concrete or reconstituted stone 2200x400x450 curved benches. 5M inner radius.
-  Tobermore Tegula Bracken main paved circular area, stretcher bond random.
-  Tobermore Tegula Golden Sett 1.5metre Circle
-  Removable Manchester CI 750h bollards by Broxap or other approved
-  Removable 4.5 - 6m max. flagpole & cast in sleeve & cover.
-  IP67 in ground ext electrical box, recessed lid by Pop Up power Supplies or similar. Supply taken from nearby street lighting subject to LA agreement

1
-

paving layout
1:50

Rev:	Date:	Notes:
Job Title Armitage Handsacre War Memorial		
Client A+H Parish Council		
Drawing Title Planning Paving Details		
Scale as noted @ A2		Date Mar 21
Proj. No. 559	Drawing No. 04	Revision