


Lower ground - Survey

scale 1:50 @A3

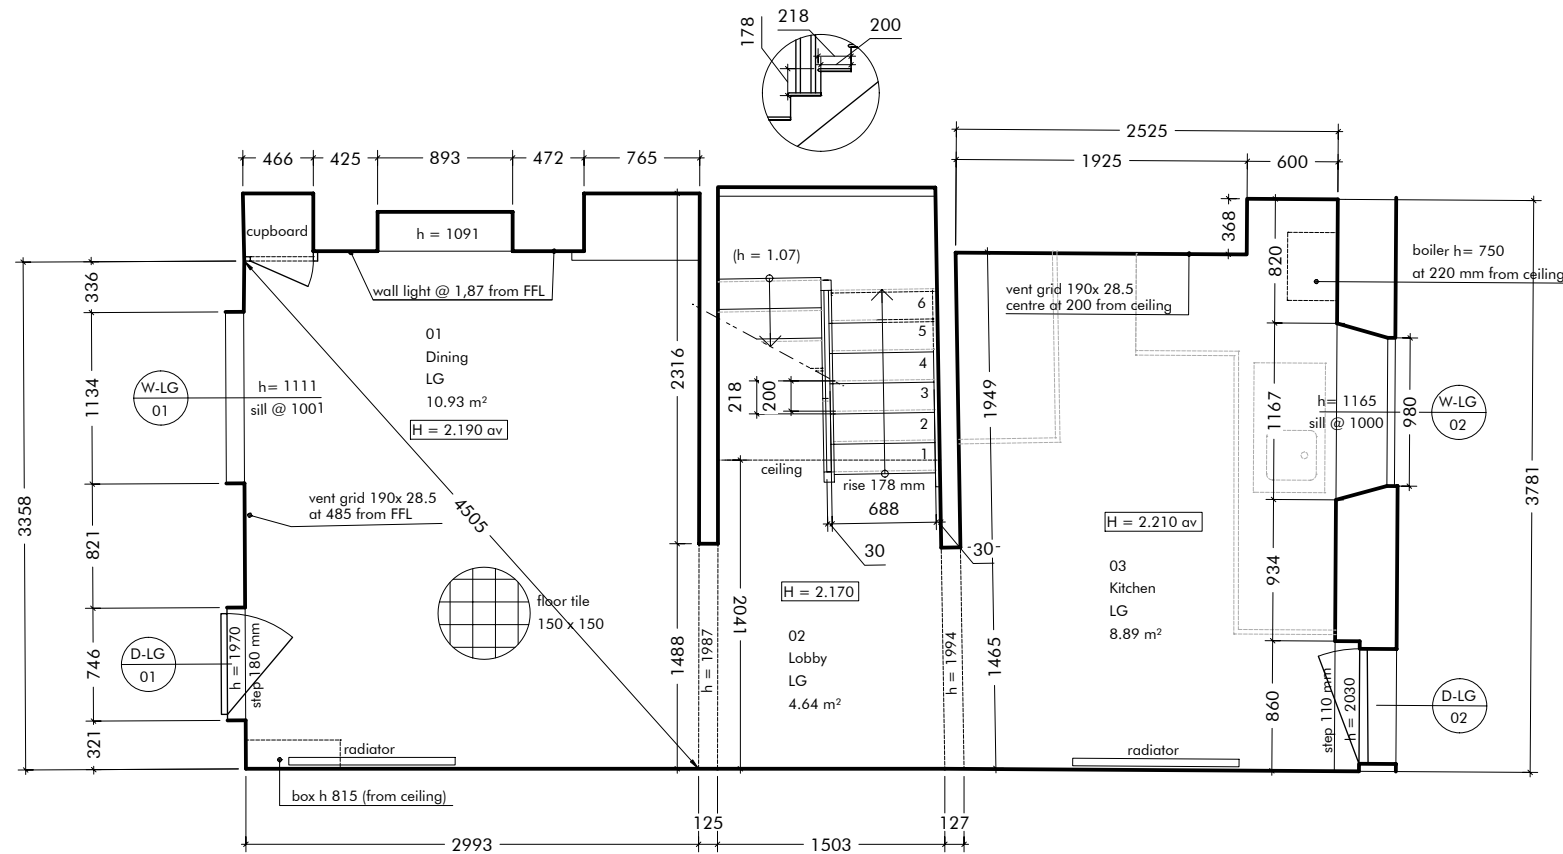

Revision	Release date	Drawn/Checked	NOTES
A	21/02/2022	CB	FIRST ISSUE FOR COMMENTS

archetypes.
design

London (WC2) Office, 7 Bell Yard, London, WC2A 2JR | projects@archetypes.design | archetypes.design | 07473 949960

PROJECT
101 Balls Pond Road
DRAWING TITLE
Lower Ground
DRAWING NO.
AD22.02 BPR 1


ADDRESS
N1 4BL Dalston, London

CLIENT
Robert Cole

PURPOSE OF ISSUE
SURVEY



SCALE
1:50

FORMAT
@ A4

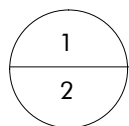

Upper ground floor - Survey

scale 1:50 @A3

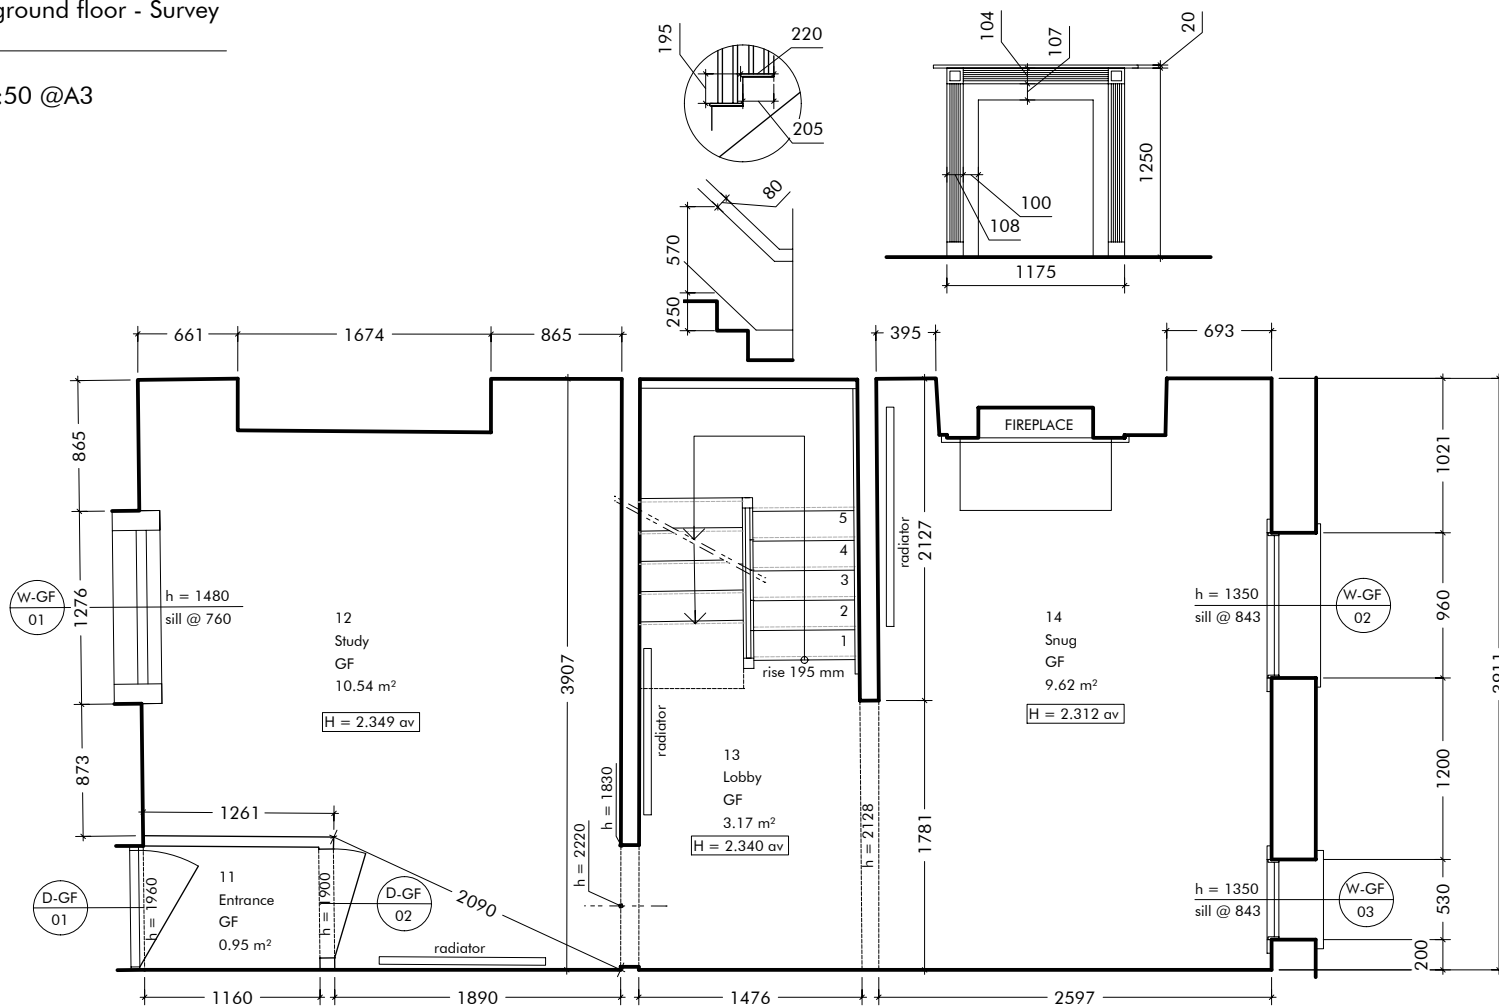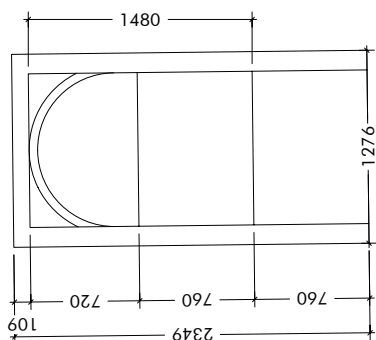

Revision	Release date	Drawn/Checked	NOTES
A	21/02/2022	CB	FIRST ISSUE FOR COMMENTS

archetypes.
design



London (WC2) Office, 7 Bell Yard, London, WC2A 2JR | projects@archetypes.design | archetypes.design | 07473 949960

PROJECT	ADDRESS	CLIENT
101 Balls Pond Road	N1 4BL Dalston, London	Robert Cole
DRAWING TITLE		
Ground level		
DRAWING NO.		
AD22.02 BPR 2		
PURPOSE OF ISSUE:		
SURVEY		

SCALE: 1:50


FORMAT: A4



@ A4

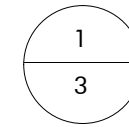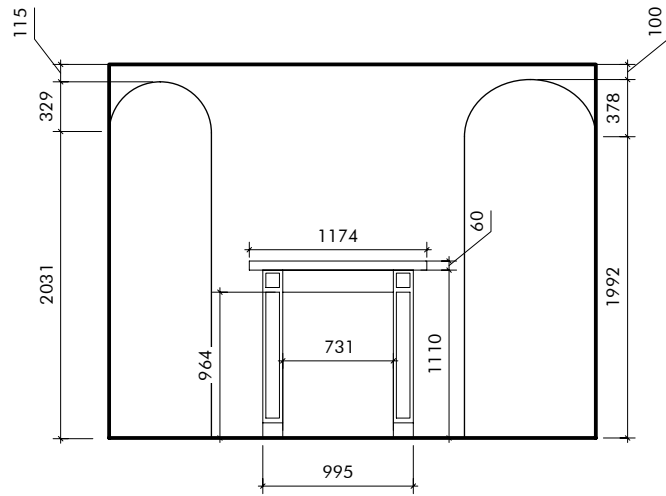

First floor - Survey

scale 1:50 @A3

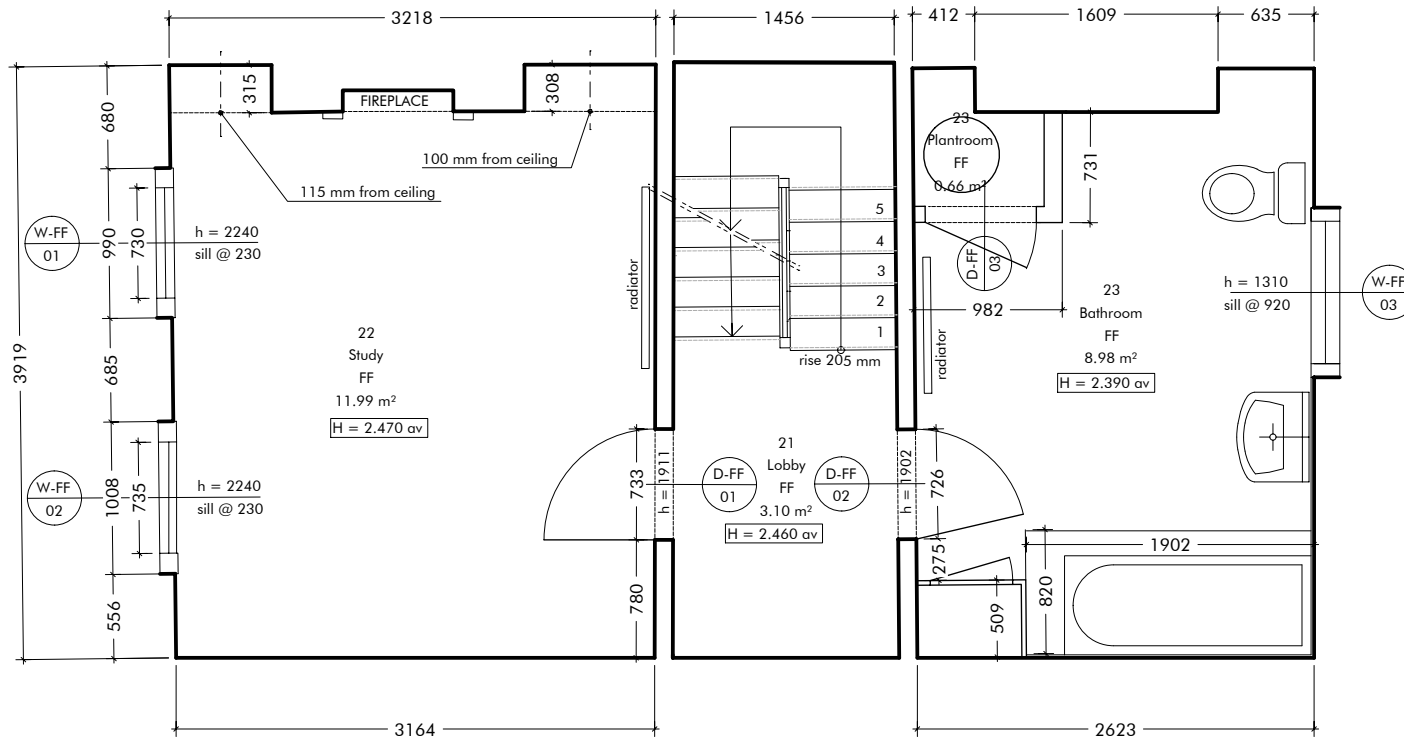

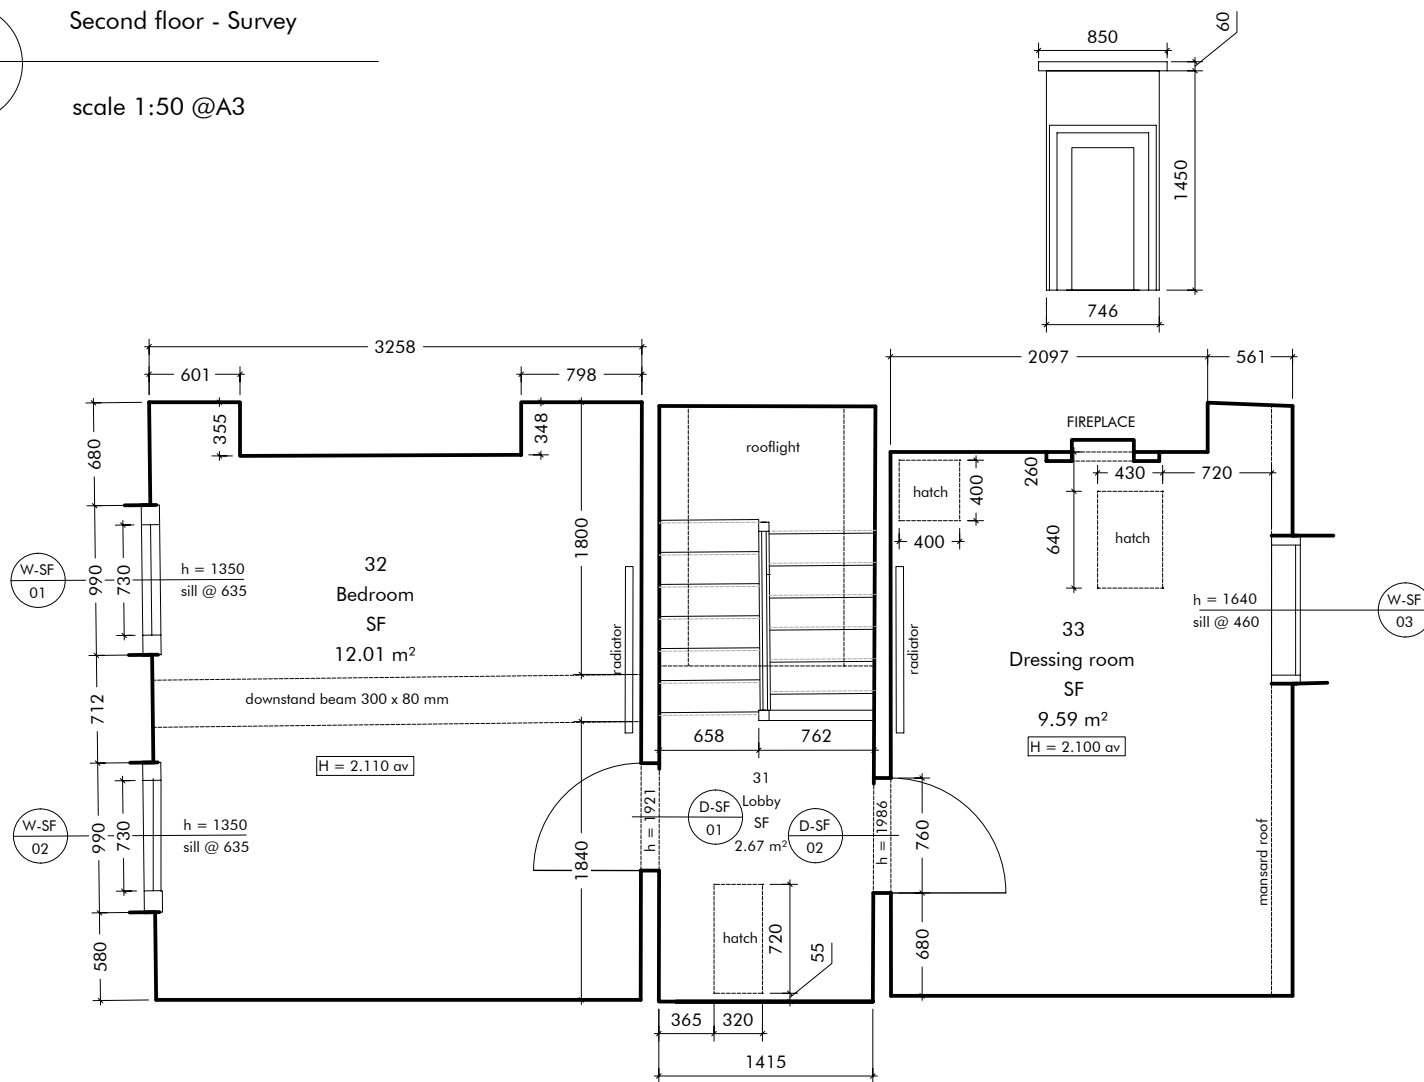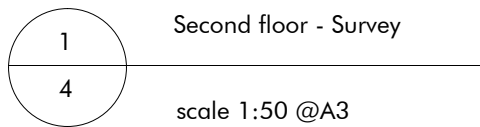



1

5

Section - Survey

scale 1:50 @A3

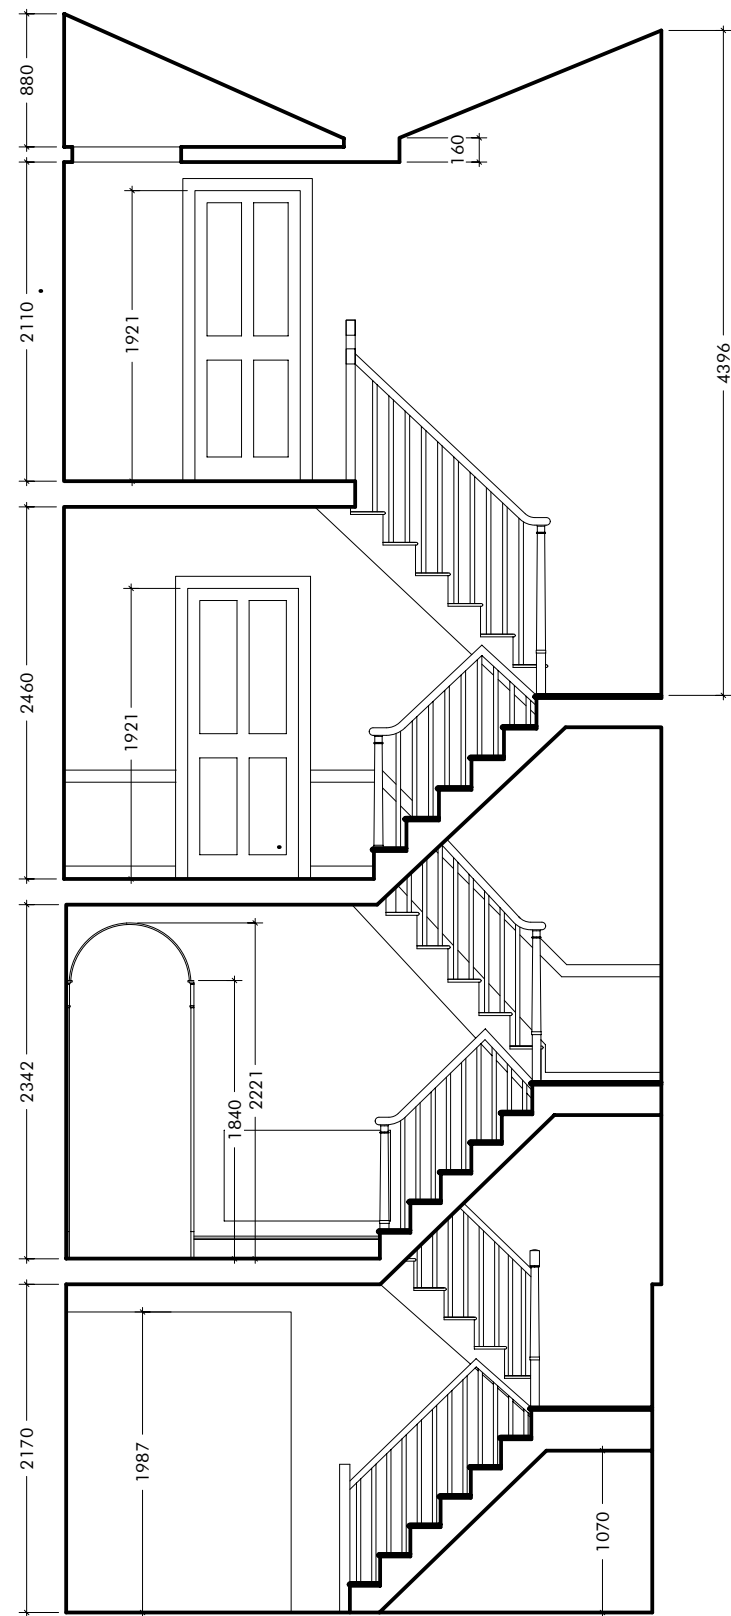

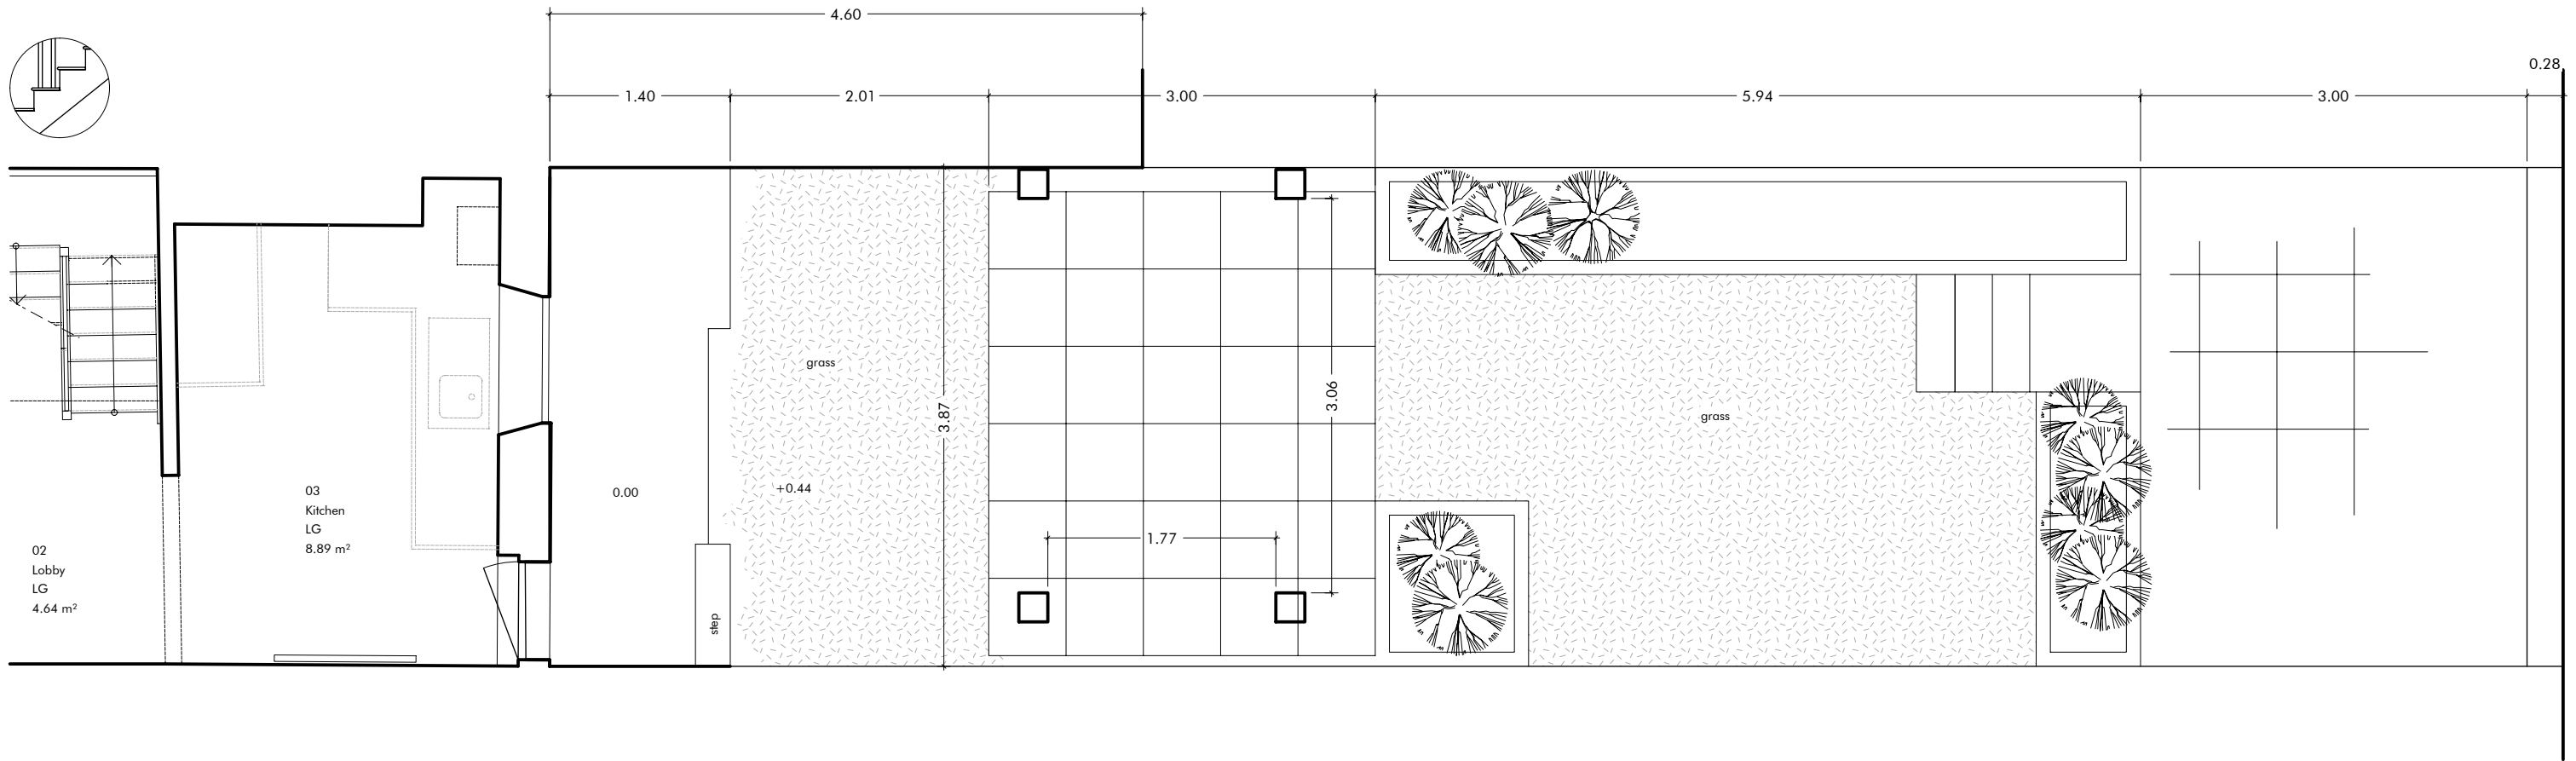

1
7

Rear garden - Survey

scale 1:50 @A3