
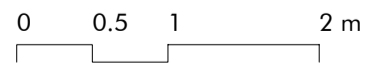


1
100
Front and rear garden
scale 1:50 @A3

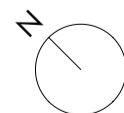


Revision	Release date	Drawn/Checked	NOTES
A	12/07/2022	CB	First Issue

archetypes.
design
projects@archetypes.design | archetypes.design | 07473 949960



PROJECT: Garden
ADDRESS: London SE16 6RZ
DRAWING TITLE: Garden
DRAWING NO: AD22.05 MDR 100


CLIENT: Alfredo and Ana Bianco
PURPOSE OF ISSUE: SURVEY

SCALE: 1:50
FORMAT: A3

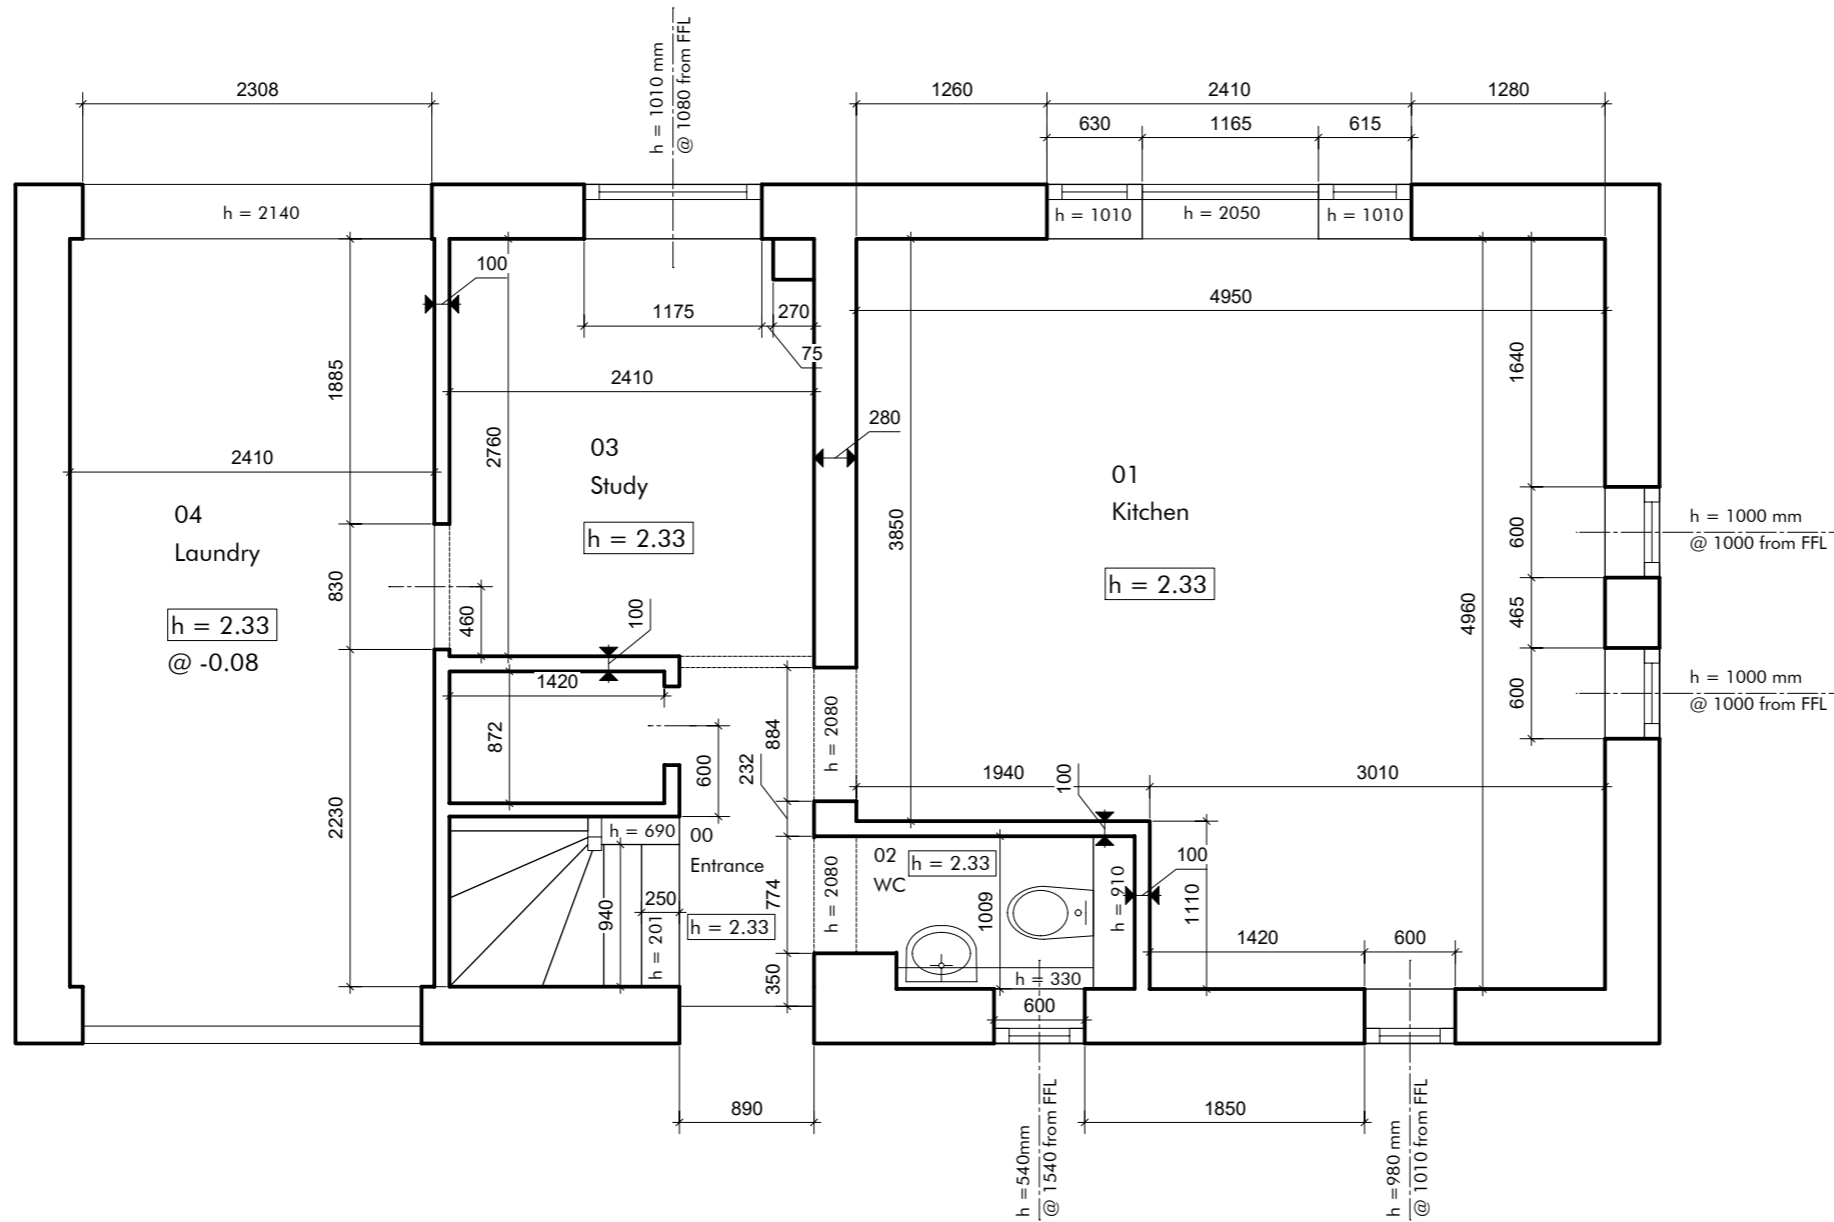



1 Ground floor as existing
 101 scale 1:50 @A3

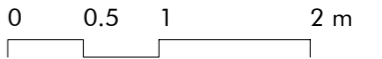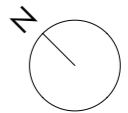

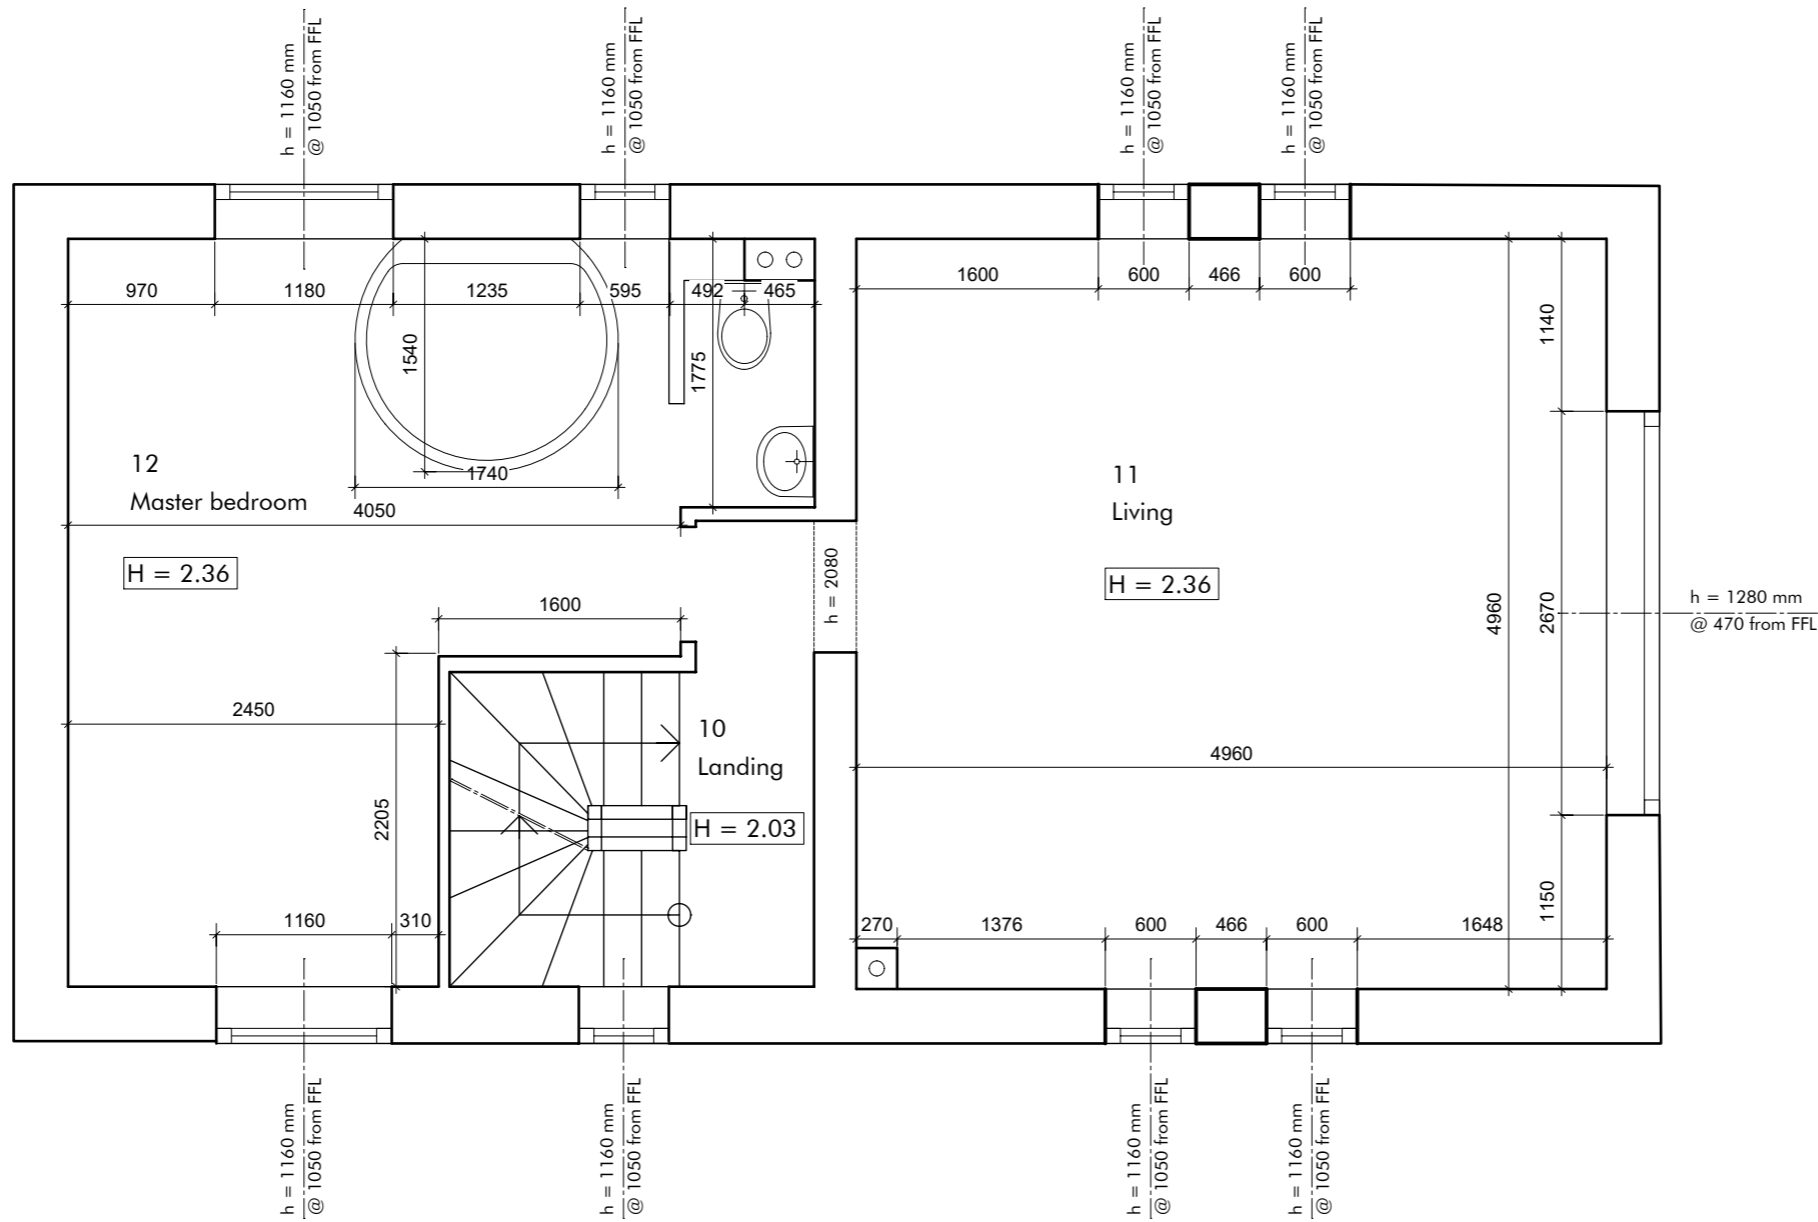

1
102
First floor as existing
scale 1:50 @A3

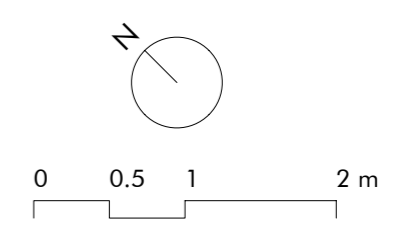

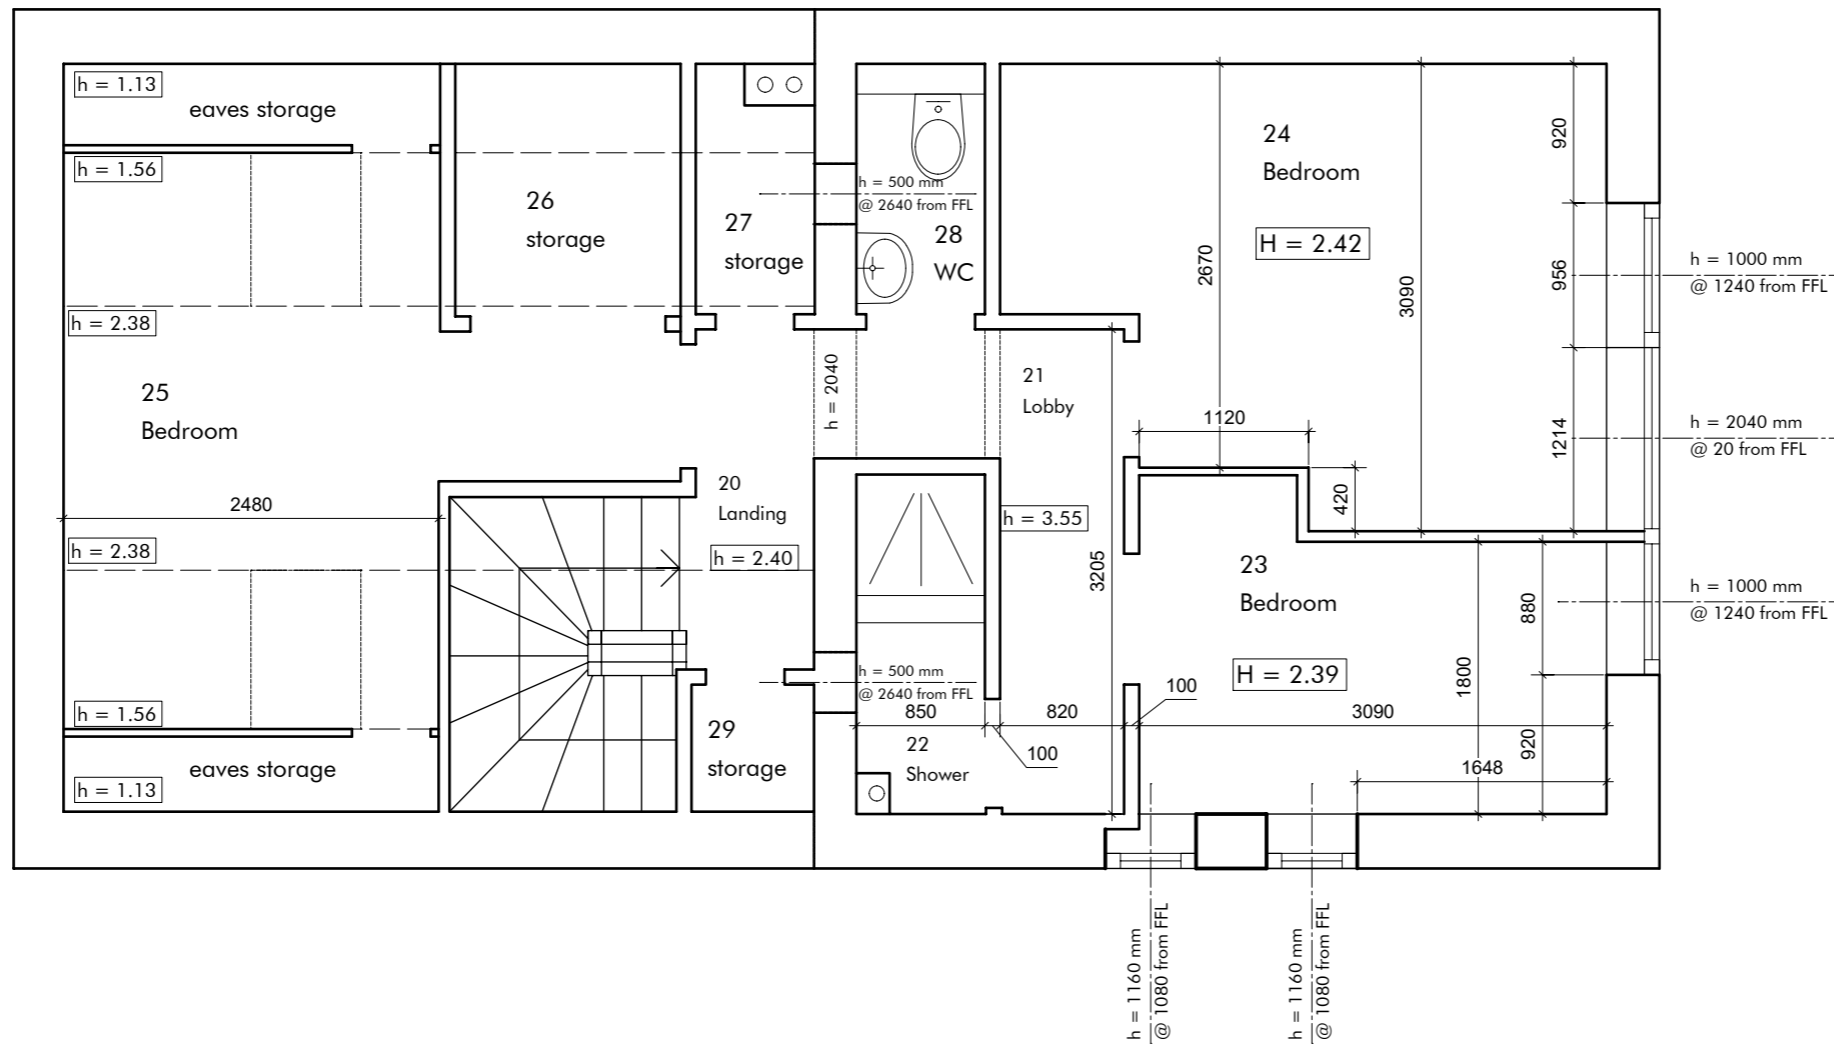

1 Second floor as existing
 103
 scale 1:50 @A3

