



| #7                          | UNIT       |                      |
|-----------------------------|------------|----------------------|
| Ground floor dining hall    | 56         | m <sup>2</sup>       |
| Front extension dining hall | 21         | m <sup>2</sup>       |
| Chef table area             | 10         | m <sup>2</sup>       |
| Gallery area                | 29         | m <sup>2</sup>       |
| <b>Total dining area</b>    | <b>113</b> | <b>m<sup>2</sup></b> |
| Bar area                    | 13         | m <sup>2</sup>       |
| <b>Storage (volume)</b>     | <b>51</b>  | <b>m<sup>3</sup></b> |
| Storage (area)              | 19         | m <sup>2</sup>       |
| Chill room                  | 3          | m <sup>2</sup>       |
| Kitchen                     | 35         | m <sup>2</sup>       |
| Dish wash area              | 4          | m <sup>2</sup>       |
| <b>Total service area</b>   | <b>61</b>  | <b>m<sup>2</sup></b> |
| Ground floor seats          | 34         | p                    |
| Front extension seats       | 24         | p                    |
| First floor seats (min)     | 28         | p                    |
| Chef table seats            | 8          | p                    |
| <b>Total restaurant</b>     | <b>94</b>  | <b>p</b>             |
| Bar seats                   | 4          | p                    |
| <b>Total seats</b>          | <b>100</b> | <b>p</b>             |

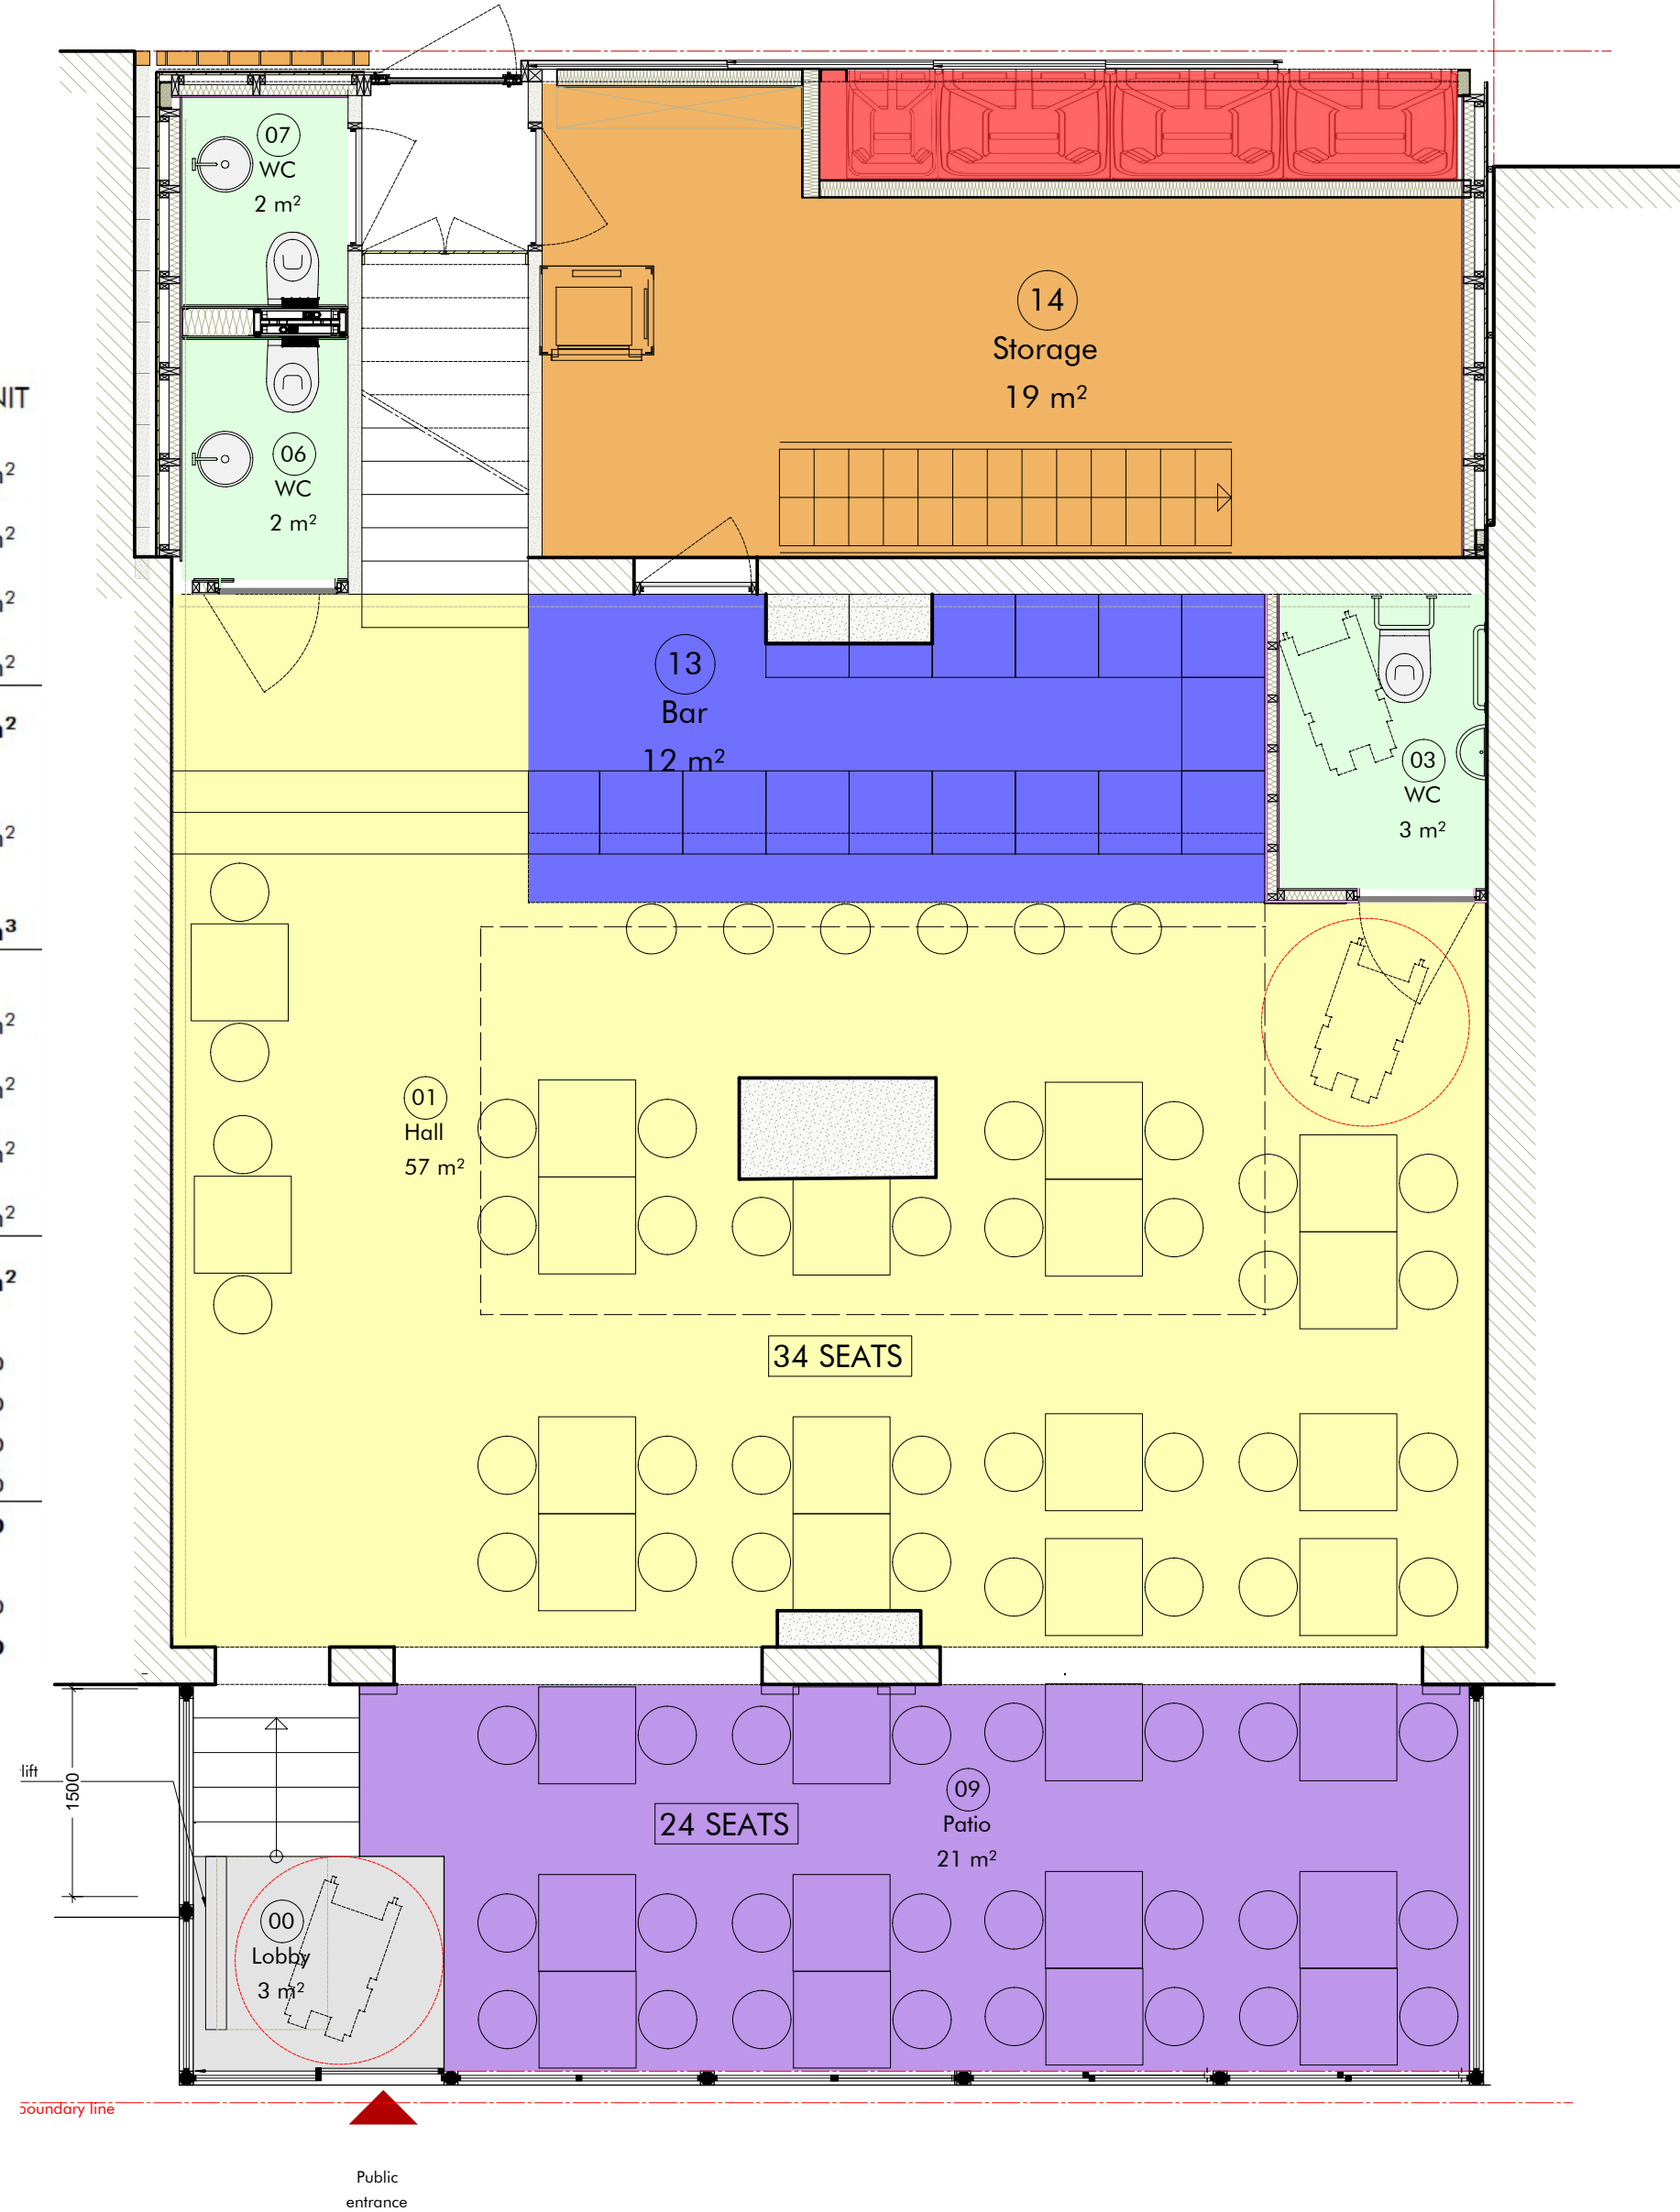

1 Ground floor  
71 scale 1:50@A2

## CONCEPT #07.1

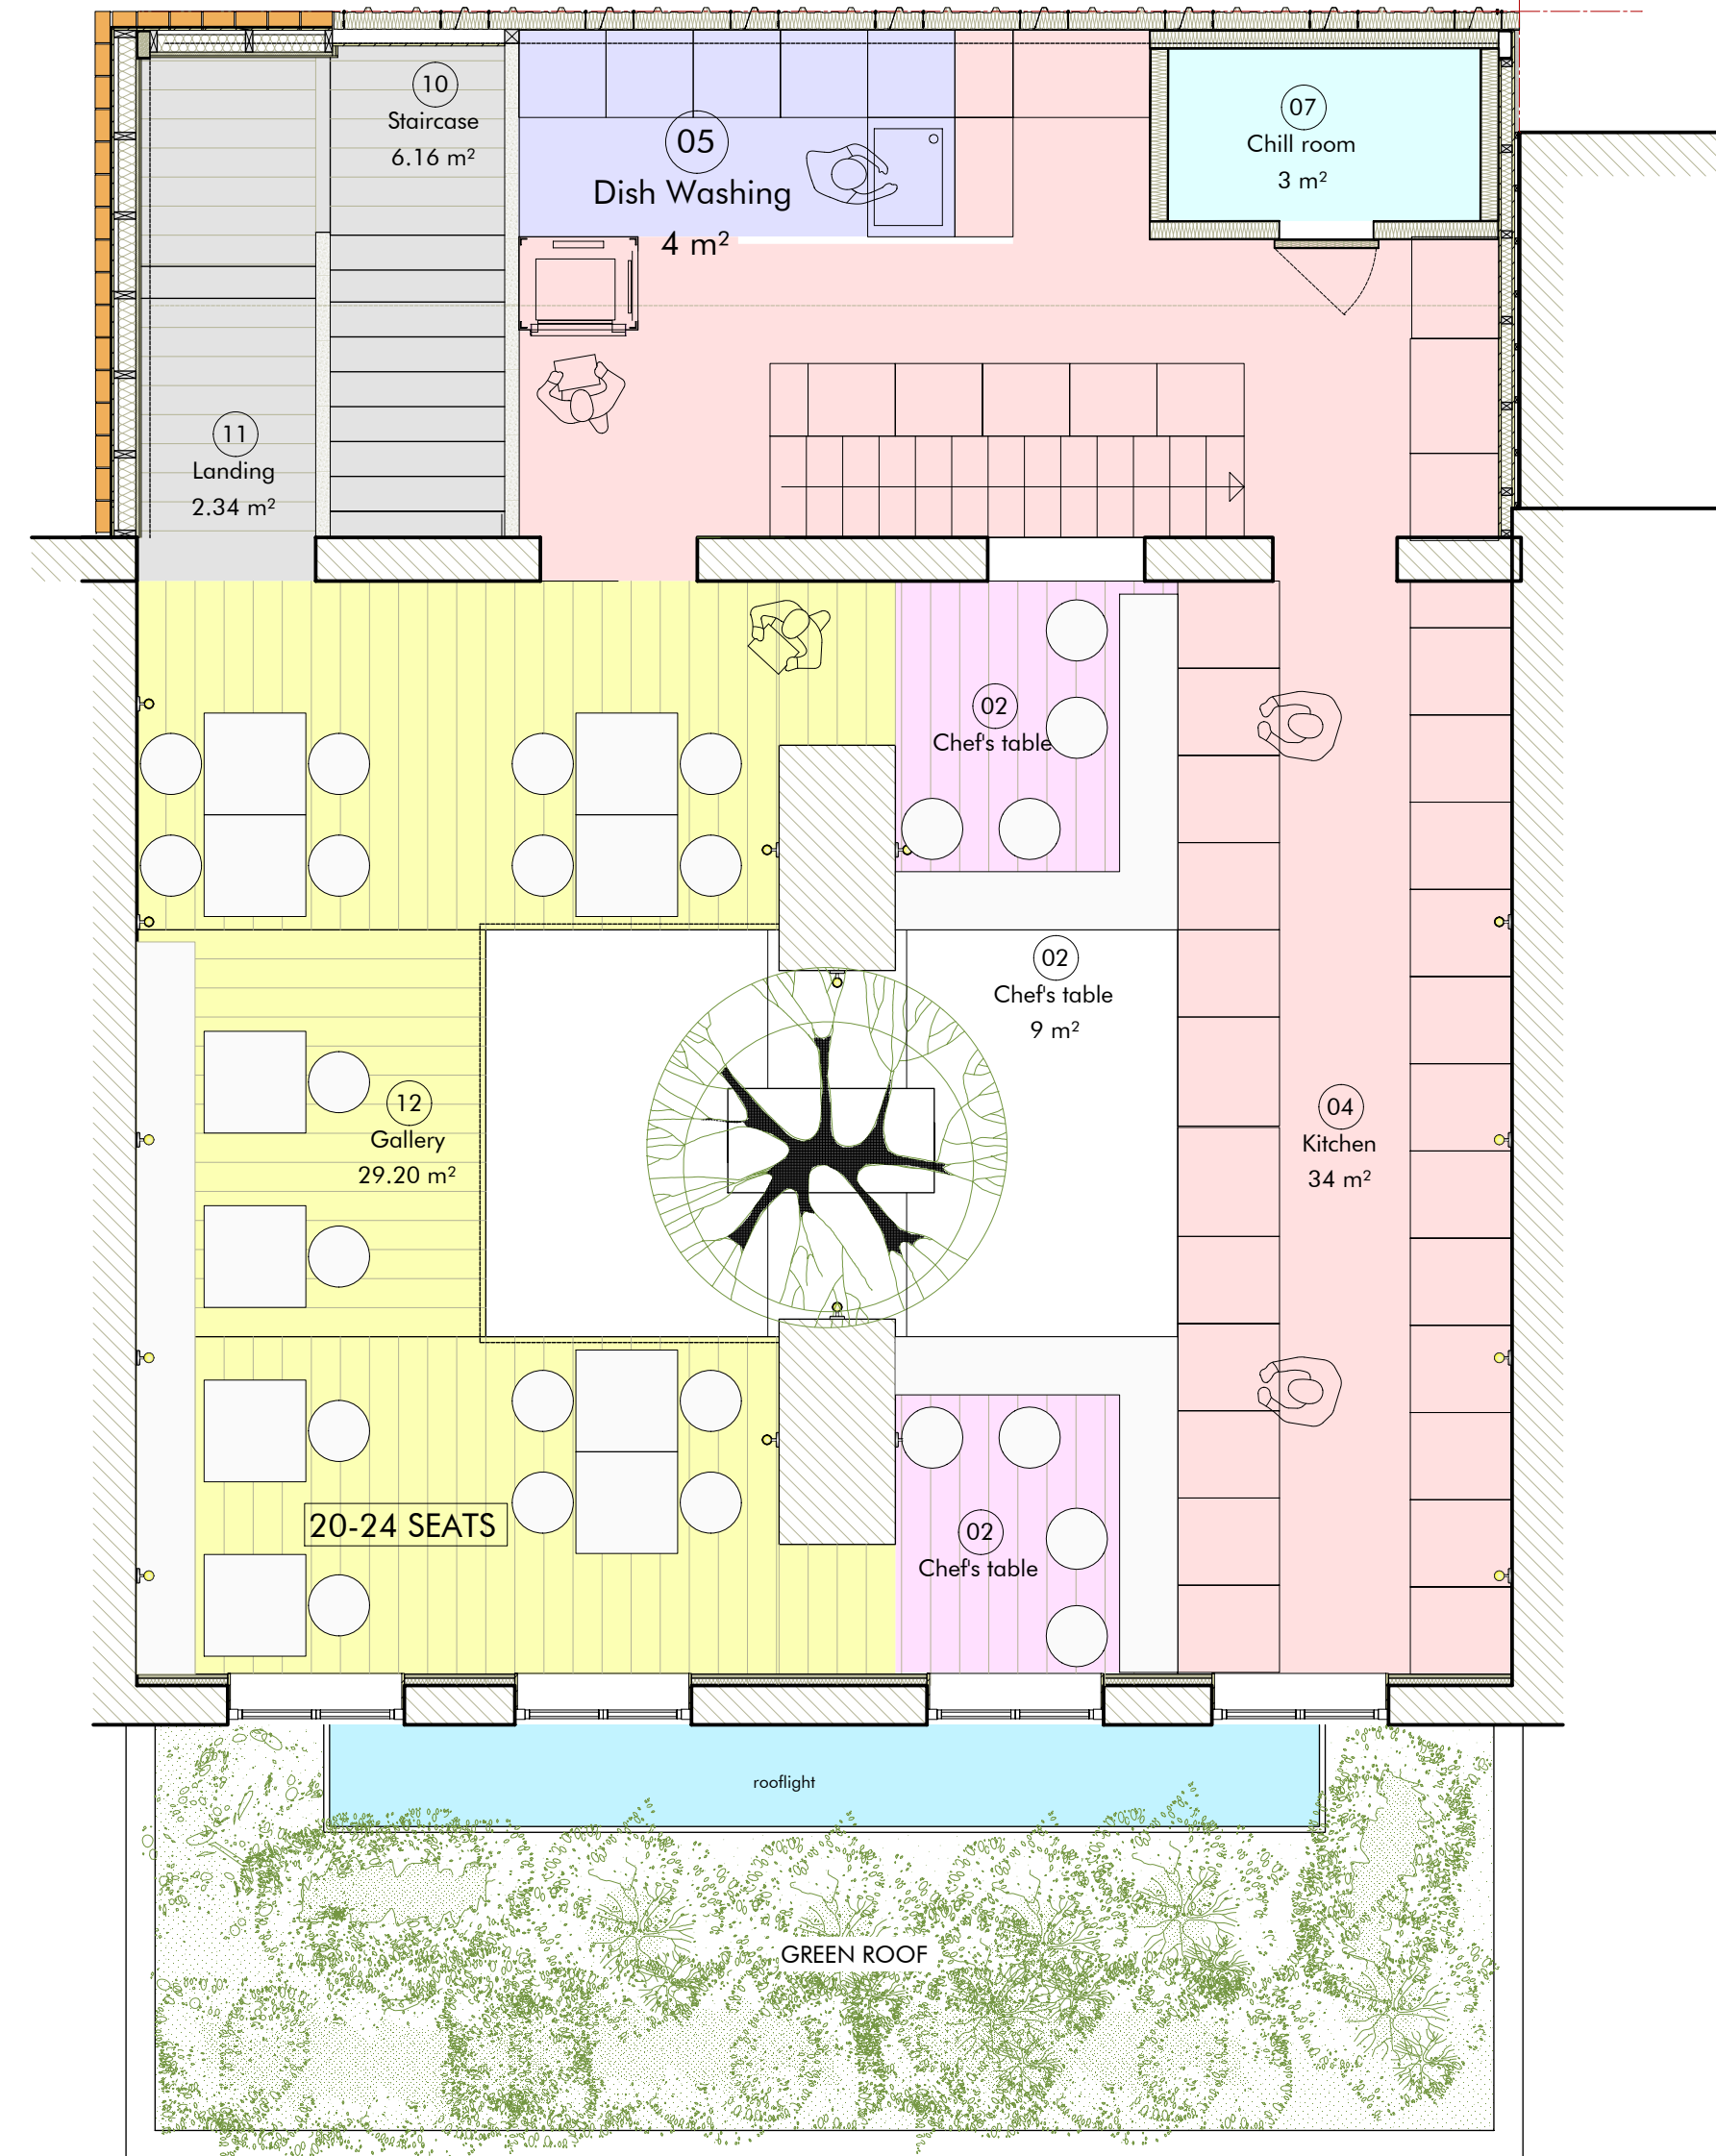

2 First floor  
71 scale 1:50@A2