

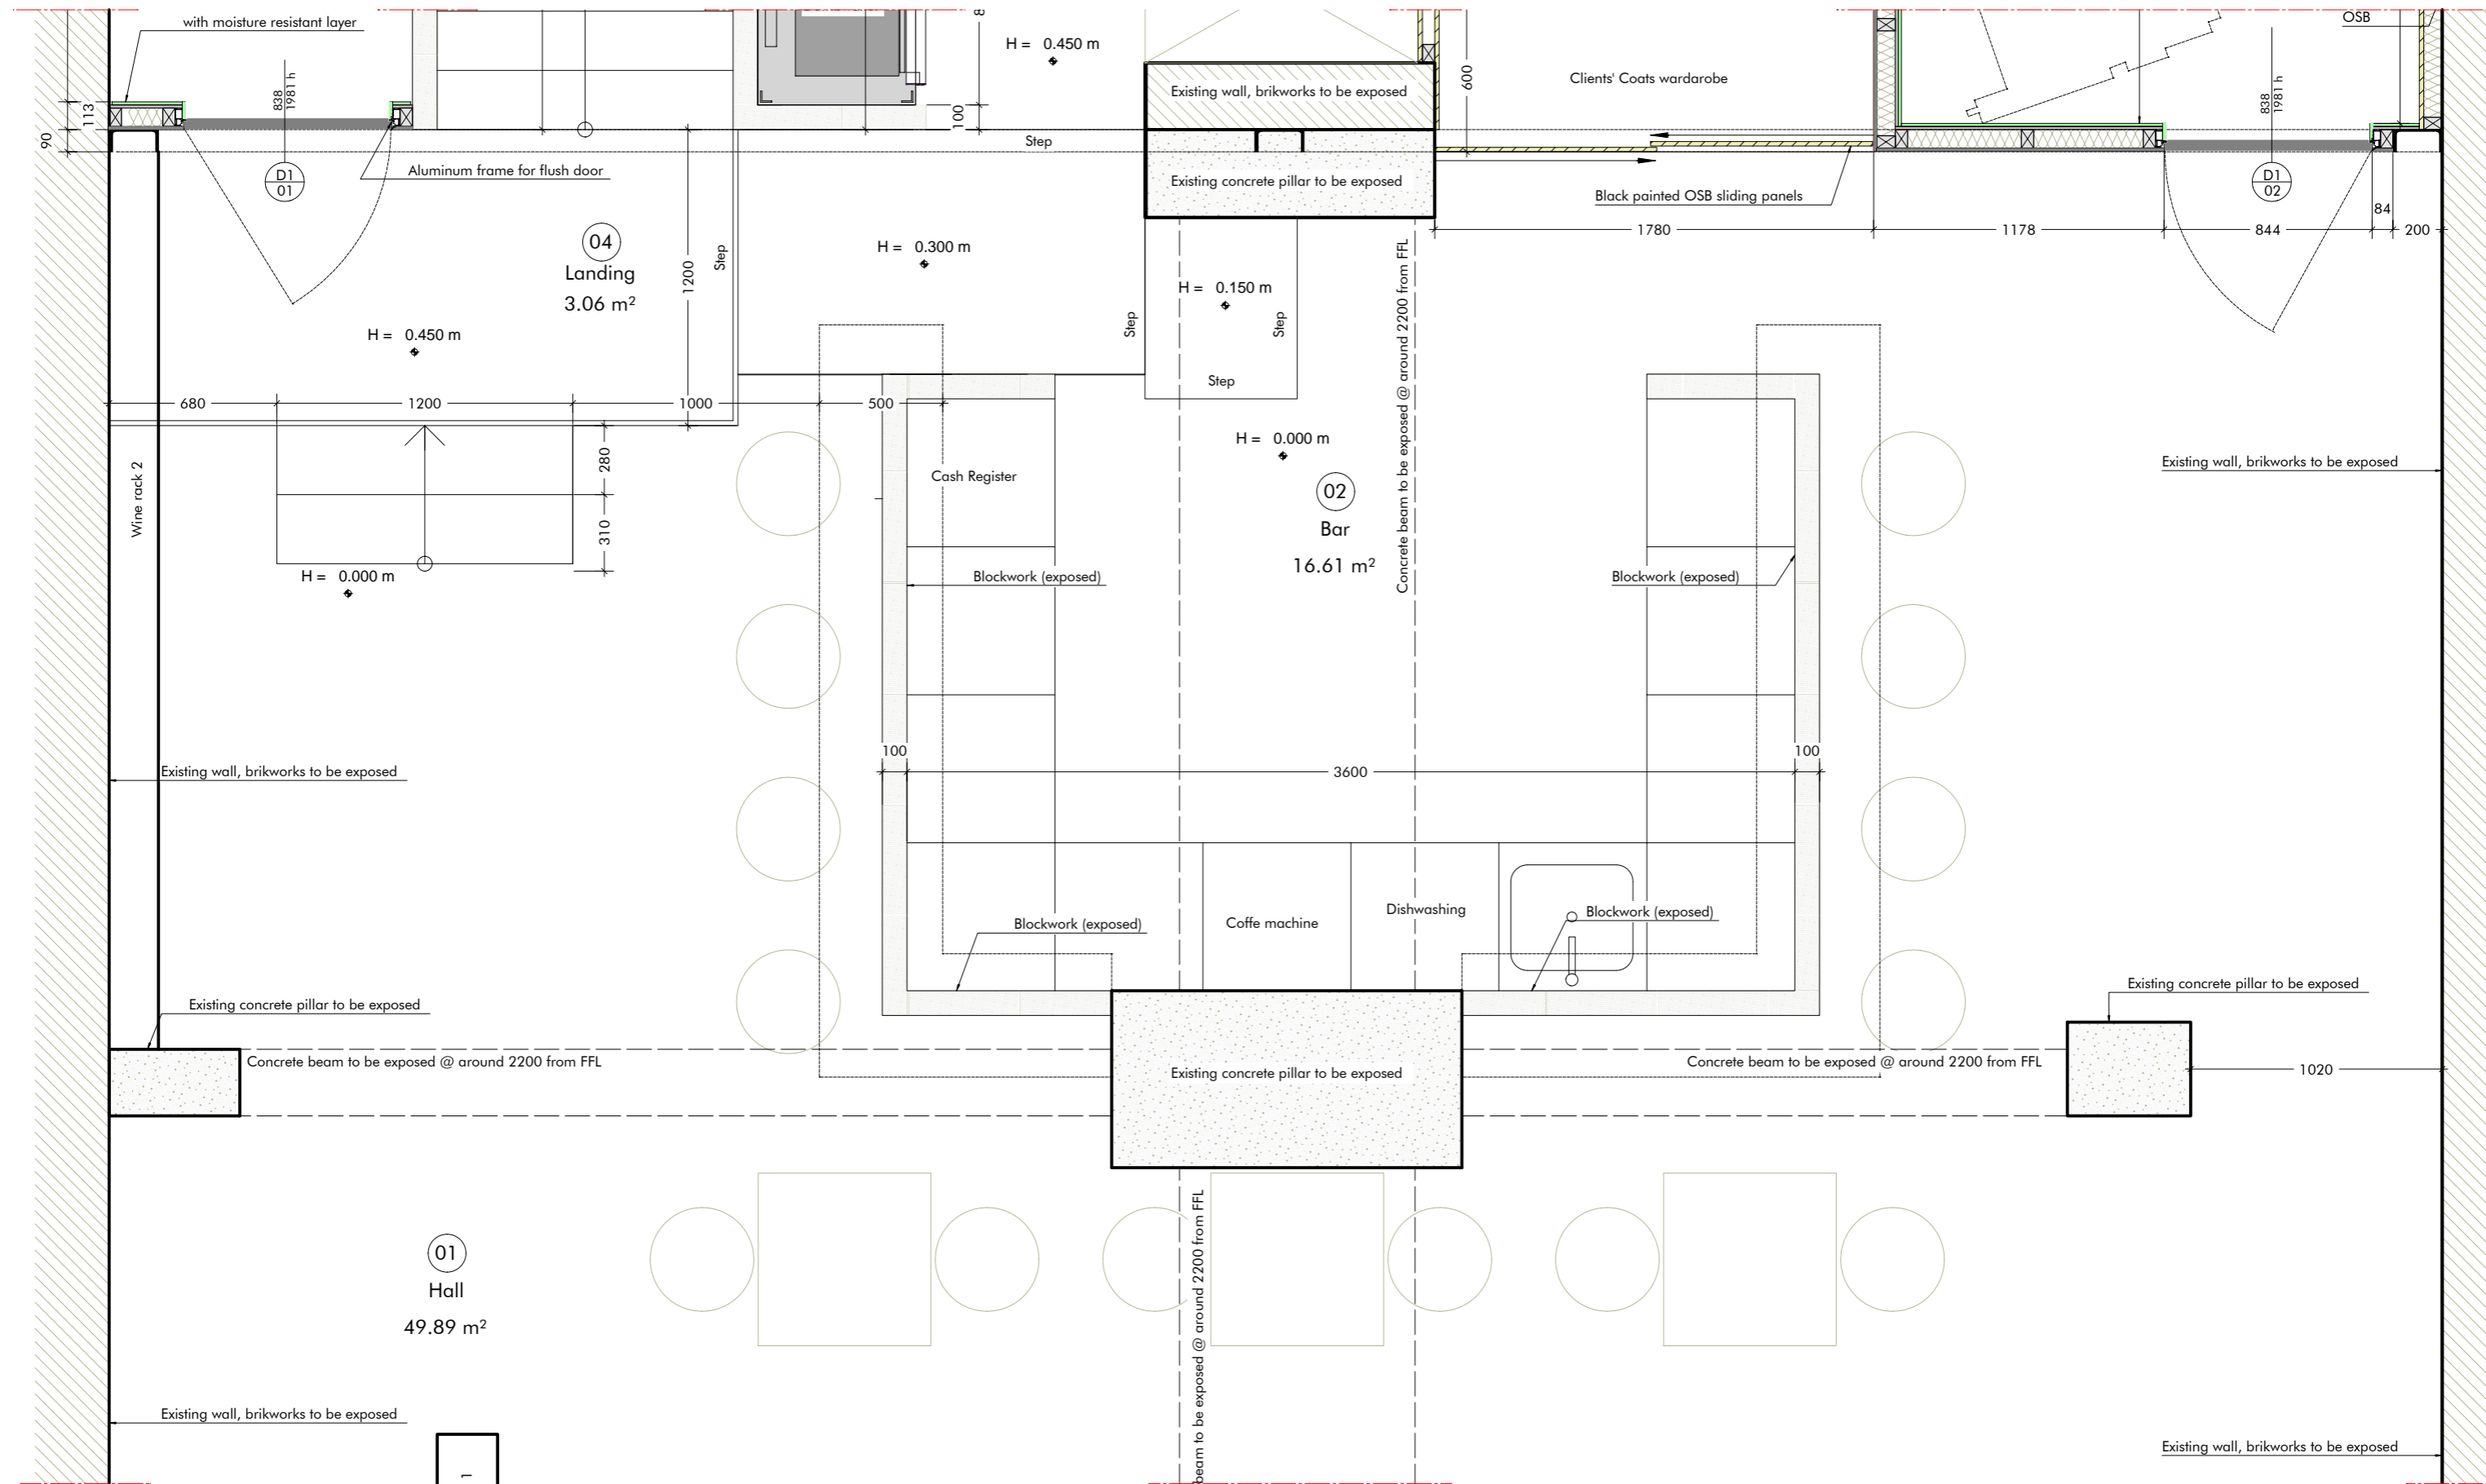


Revision Release date Drawn/Checked NOTES
 17/03/2025 CB First issue for comments

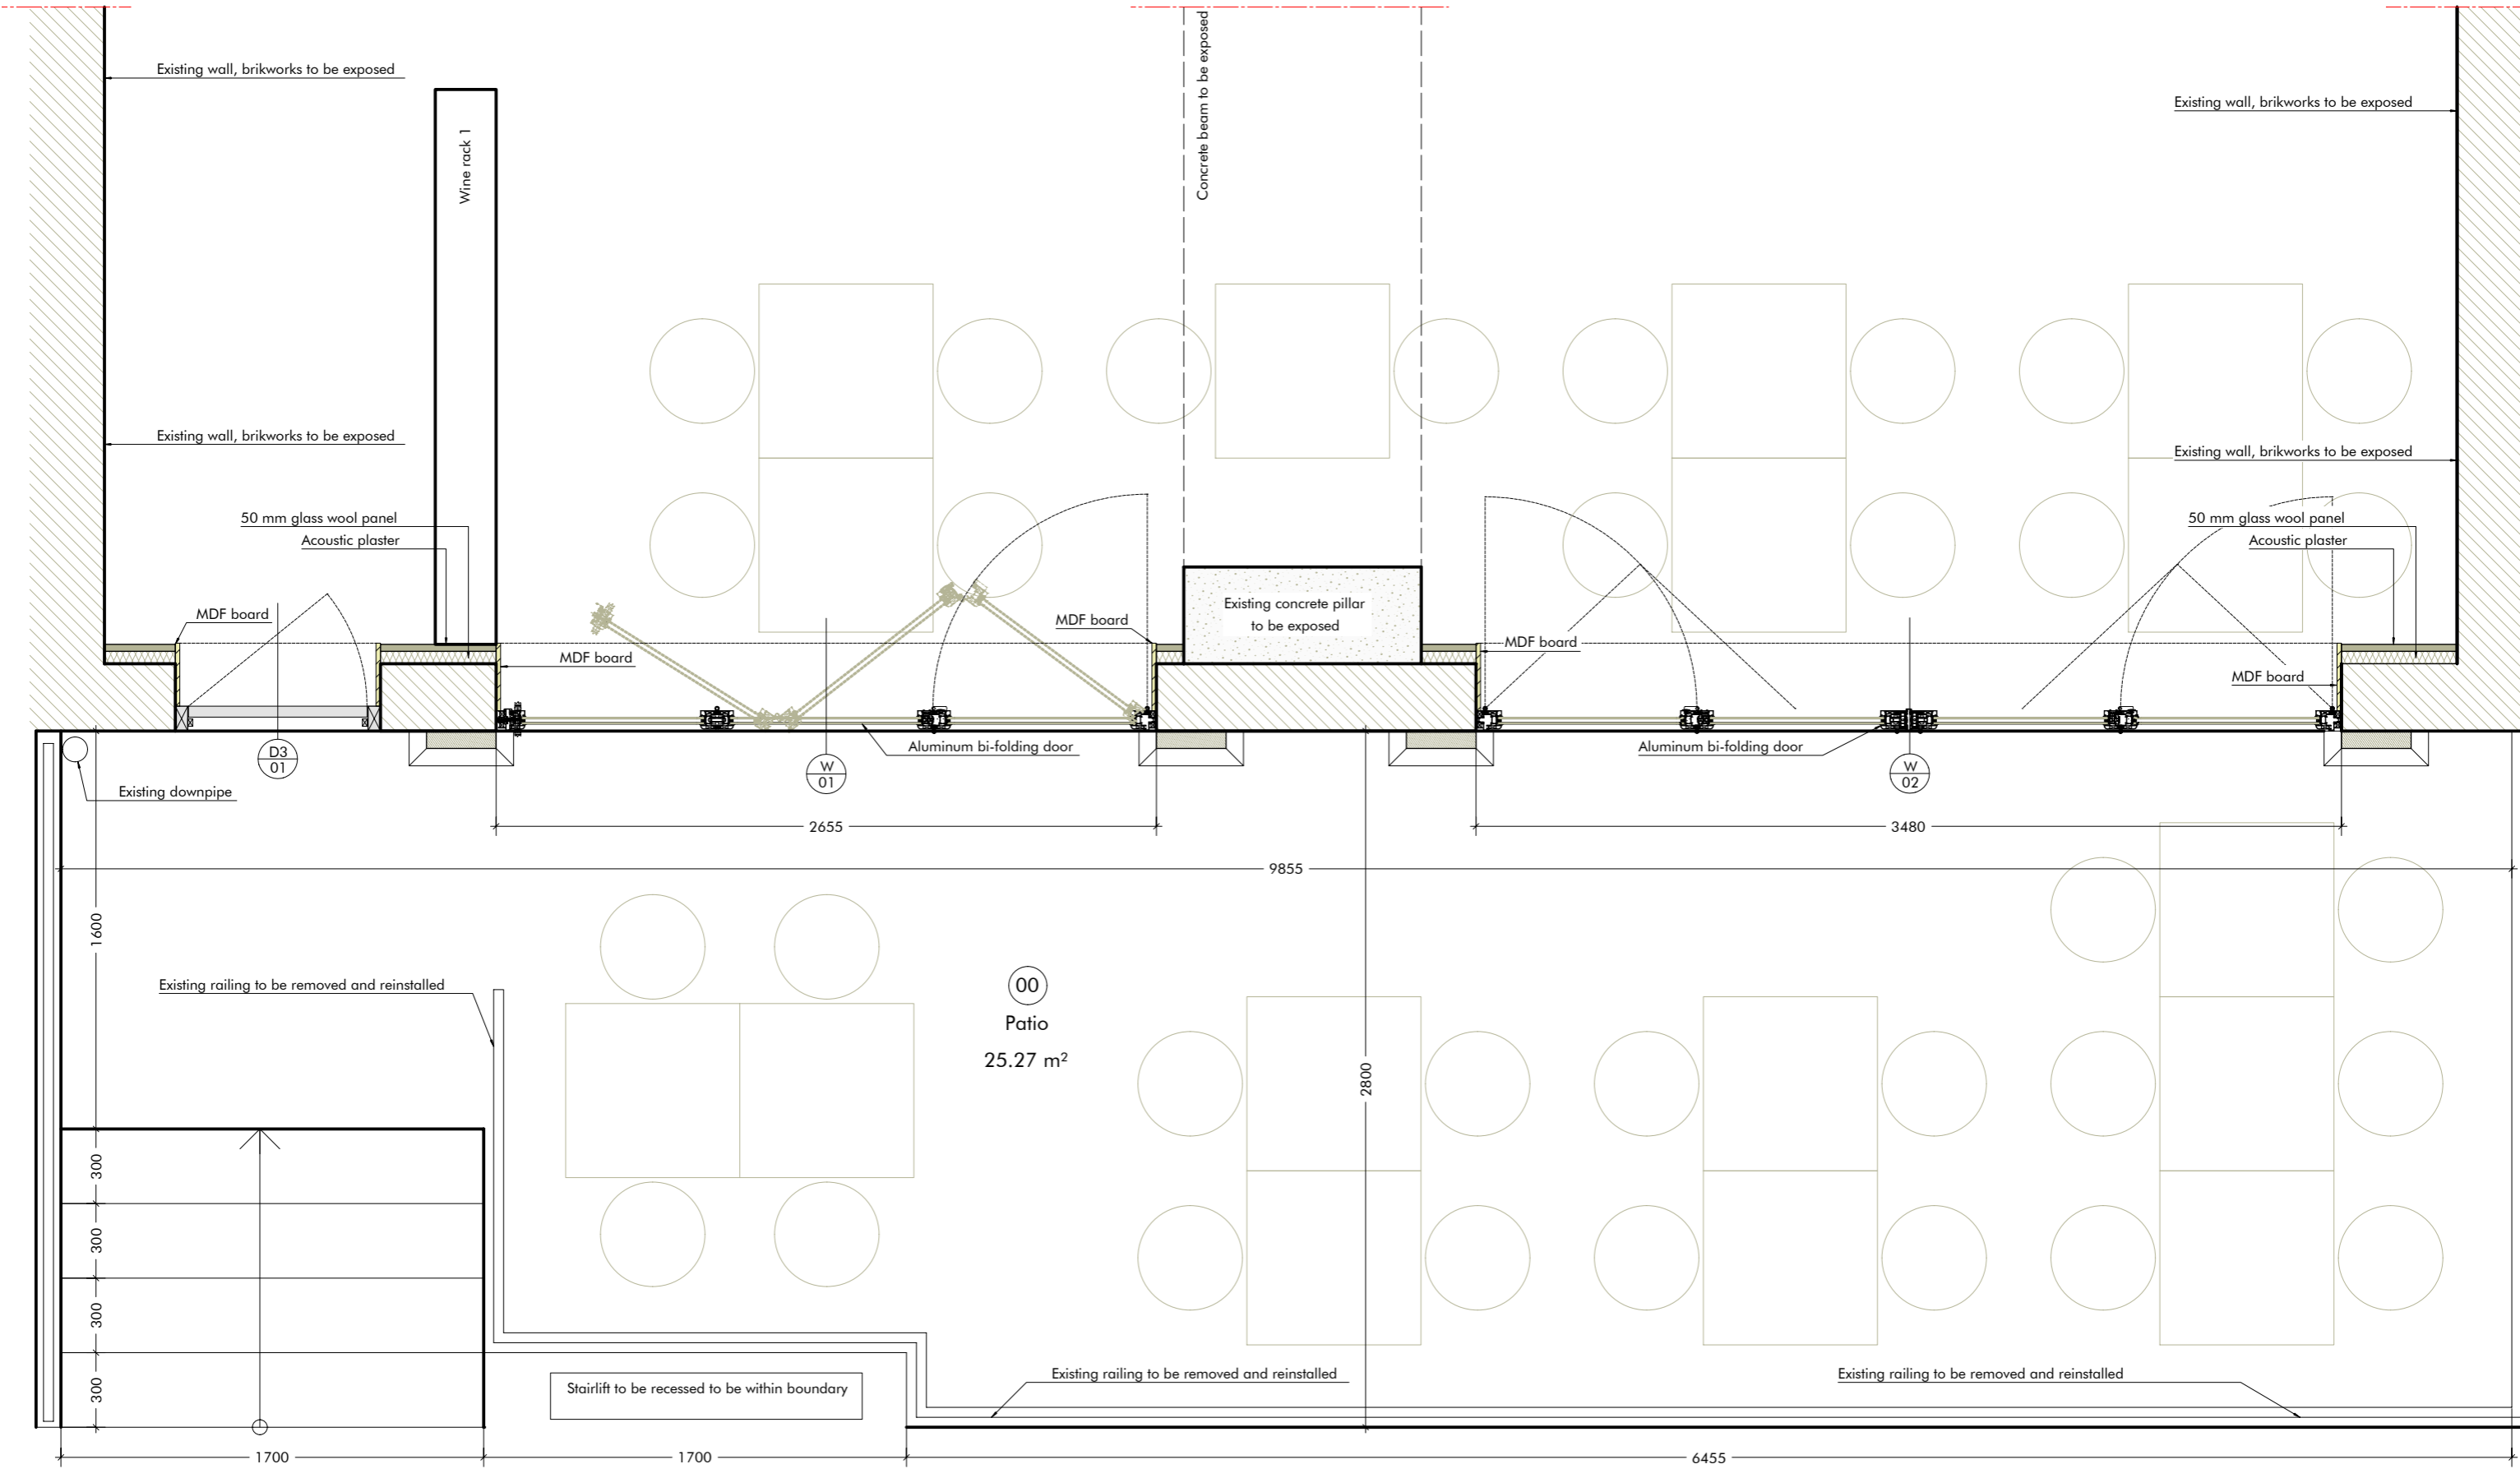

1
2102

GF -Front
scale 1:25 @A3

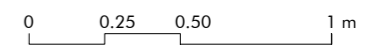

Revision	Release date	Drawn/Checked	NOTES
1	17/03/2025	CB	First issue for comments

archetypes.
design

1 Pump House Close, London SE16 7HS | projects@archetypes.design | archetypes.design | 07473 949960

PROJECT: Tamburino Restaurant
DRAWING TITLE: GF - Front
DRAWING NO: AD25.01 TY 2102

ADDRESS: 11-12 S Western Terrace, Yeovil BA20 1NB
CLIENT: Domenico Taravella
PURPOSE OF ISSUE: TENDER
SCALE: 1:25
FORMAT: A3


- Bricks
- Breathable membrane
- OSB or plywood sheeting
- 150 x 47 mm C24 Timber Stud
- Kingspan Kooltherm K112, 120 mm
- Insulated plasterboard Kingspan Kooltherm K118, 37.5 mm

1
2110

FF -Rear

0 0.25 0.50 1 m

scale 1:25 @A3

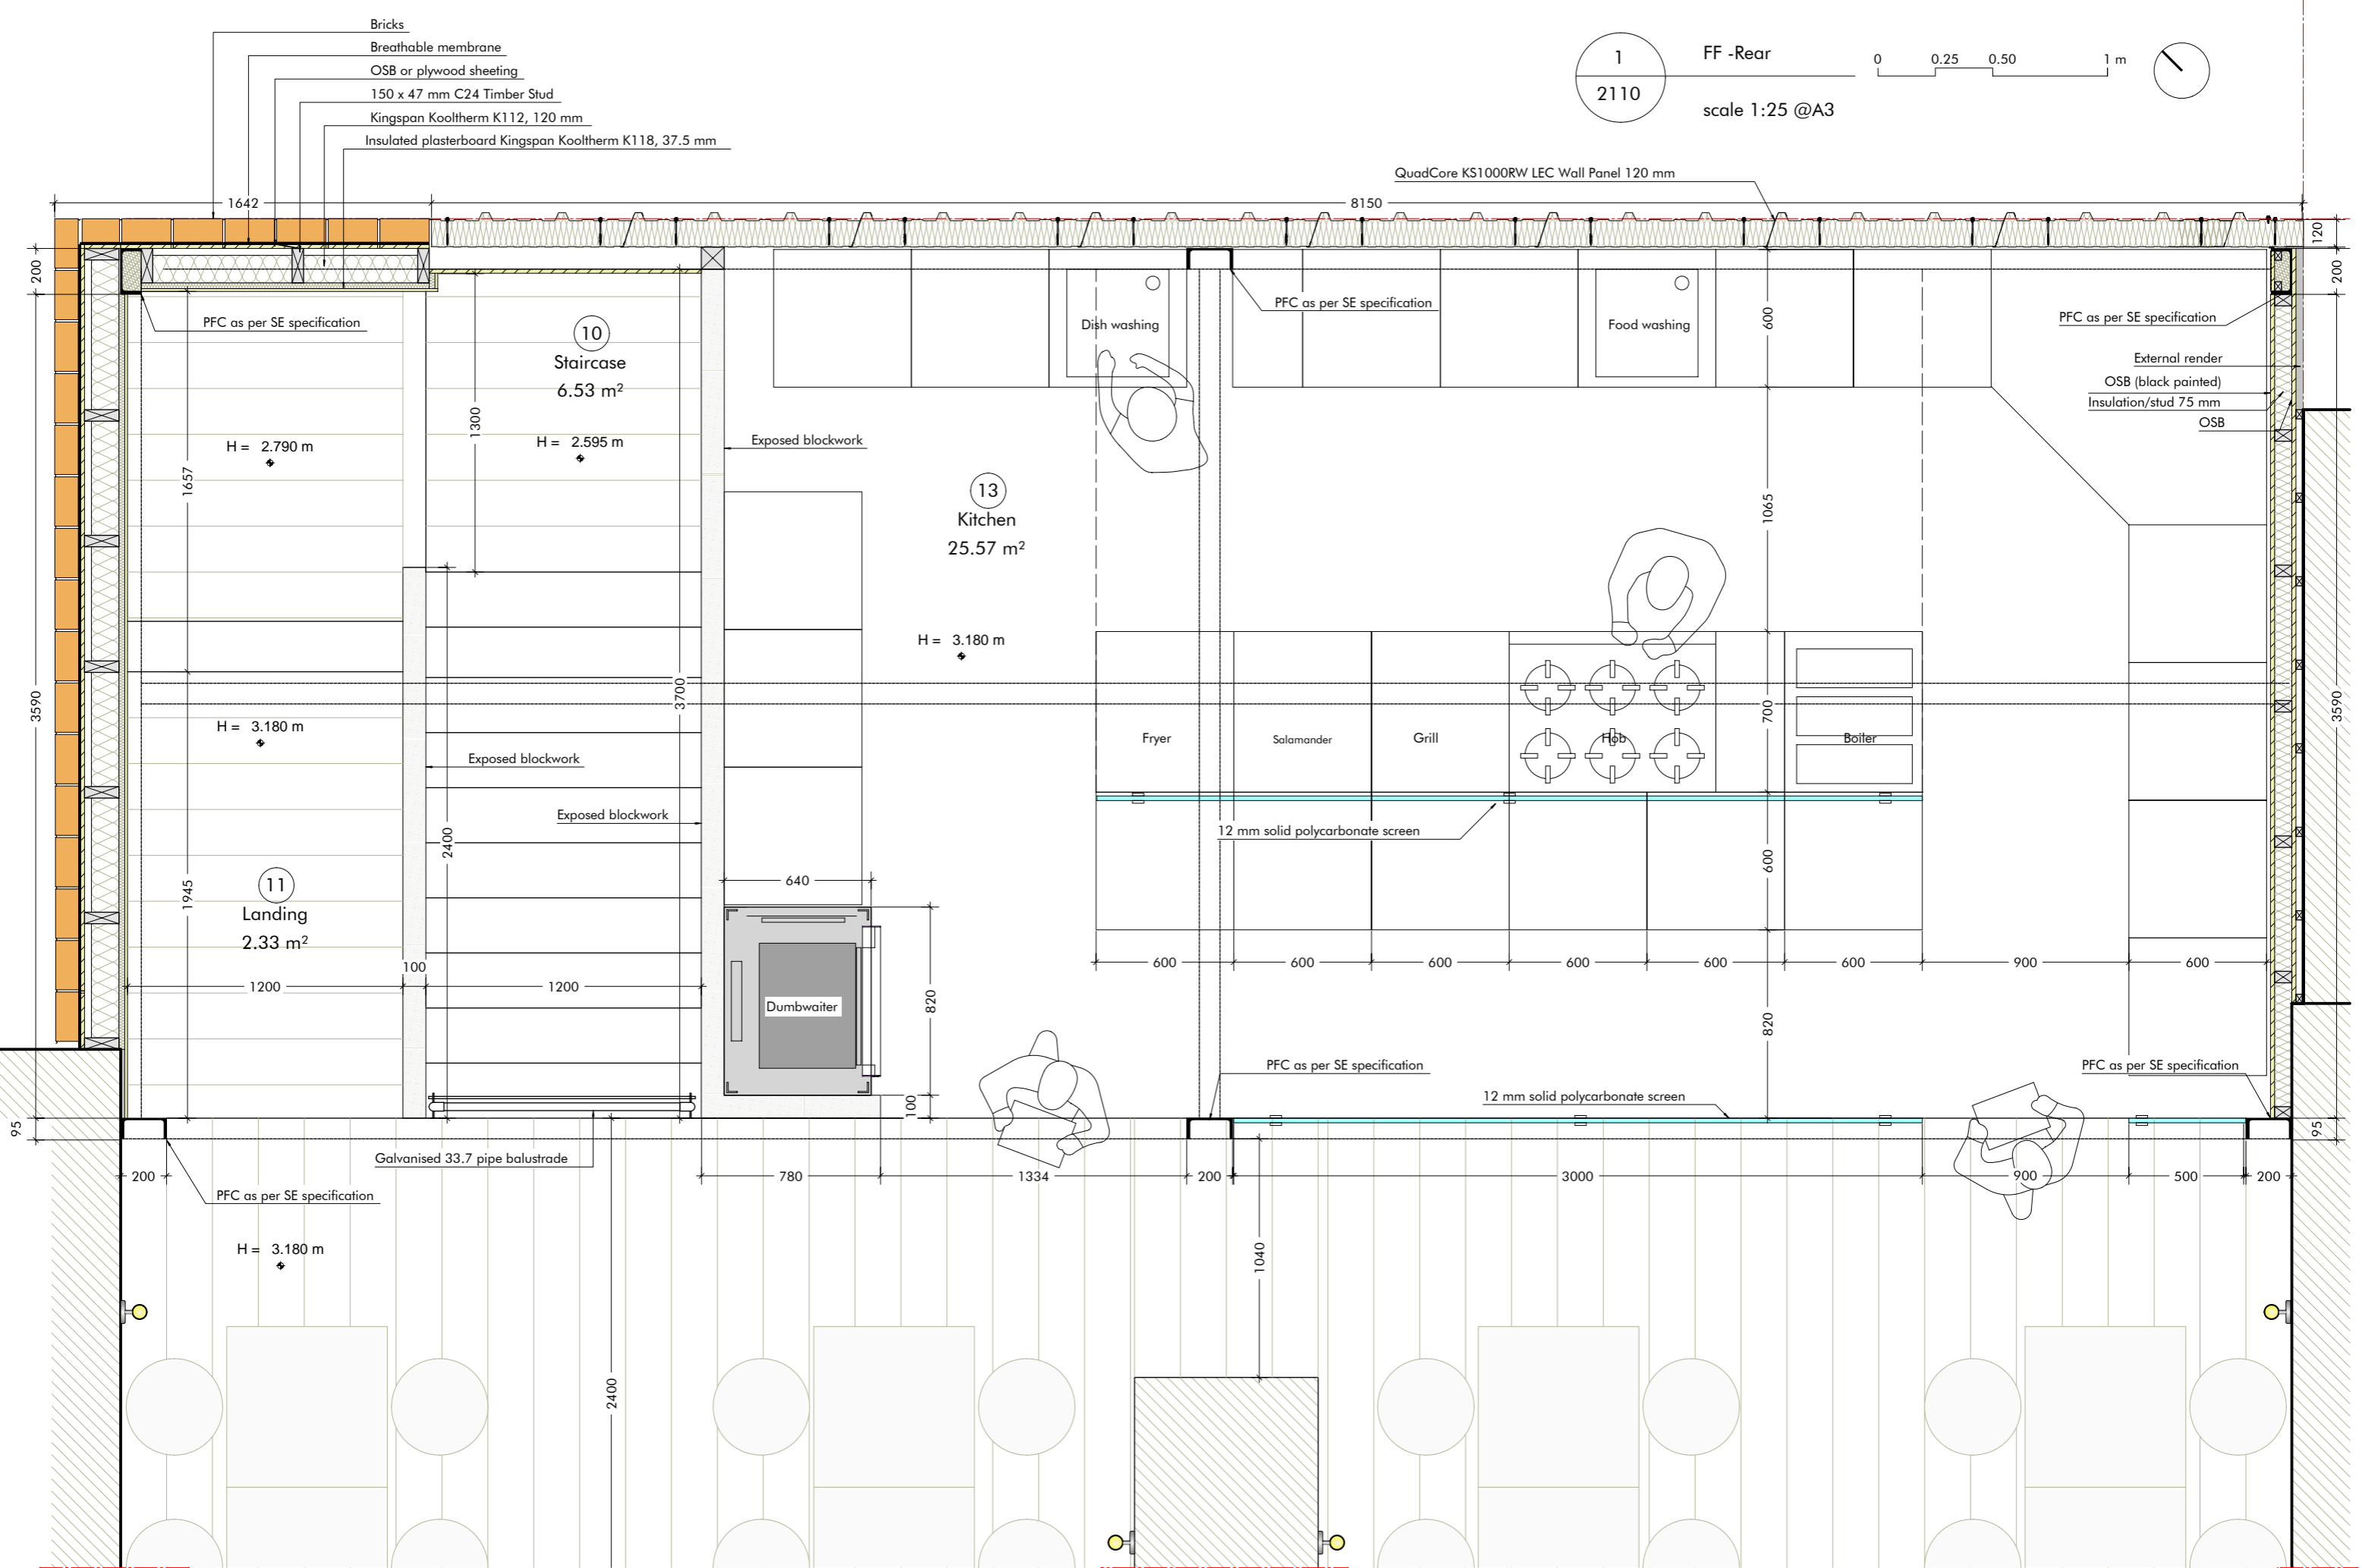

Revision	Release date	Drawn/Checked	NOTES
1	17/03/2025	CB	First issue for comments

archetypes.
design

1 Pump House Close, London SE16 7HS | projects@archetypes.design | archetypes.design | 07473 949960

Tamburino Restaurant
DRAWING TITLE
FF - Rear
DRAWING NO.
AD25.01 TY 2110

ADDRESS
11-12 S Western Terrace, Yeovil BA20 1NB
PURPOSE OF ISSUE:
TENDER



CLIENT:
Domenico Taravella
SCALE:
1:25
FORMAT:
A3

1
2111

FF -Gallery

0 0.25 0.50 1 m

scale 1:25 @A3

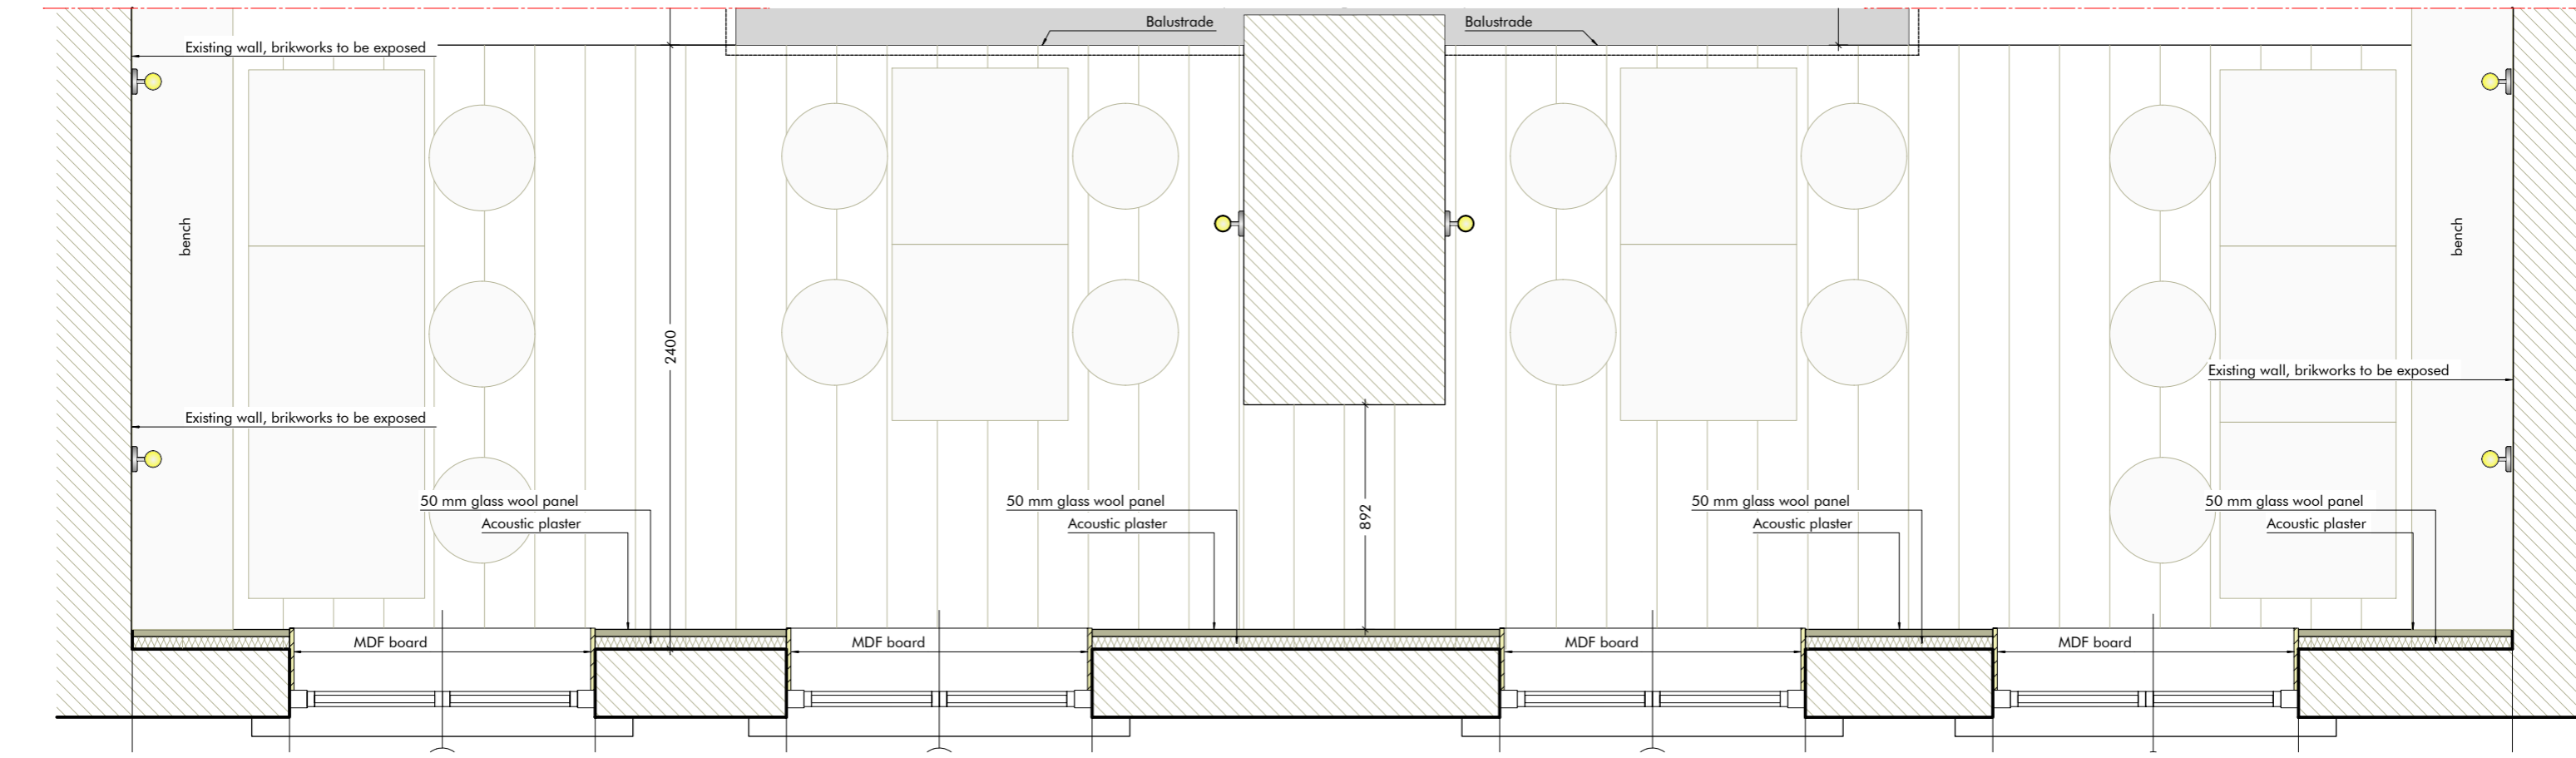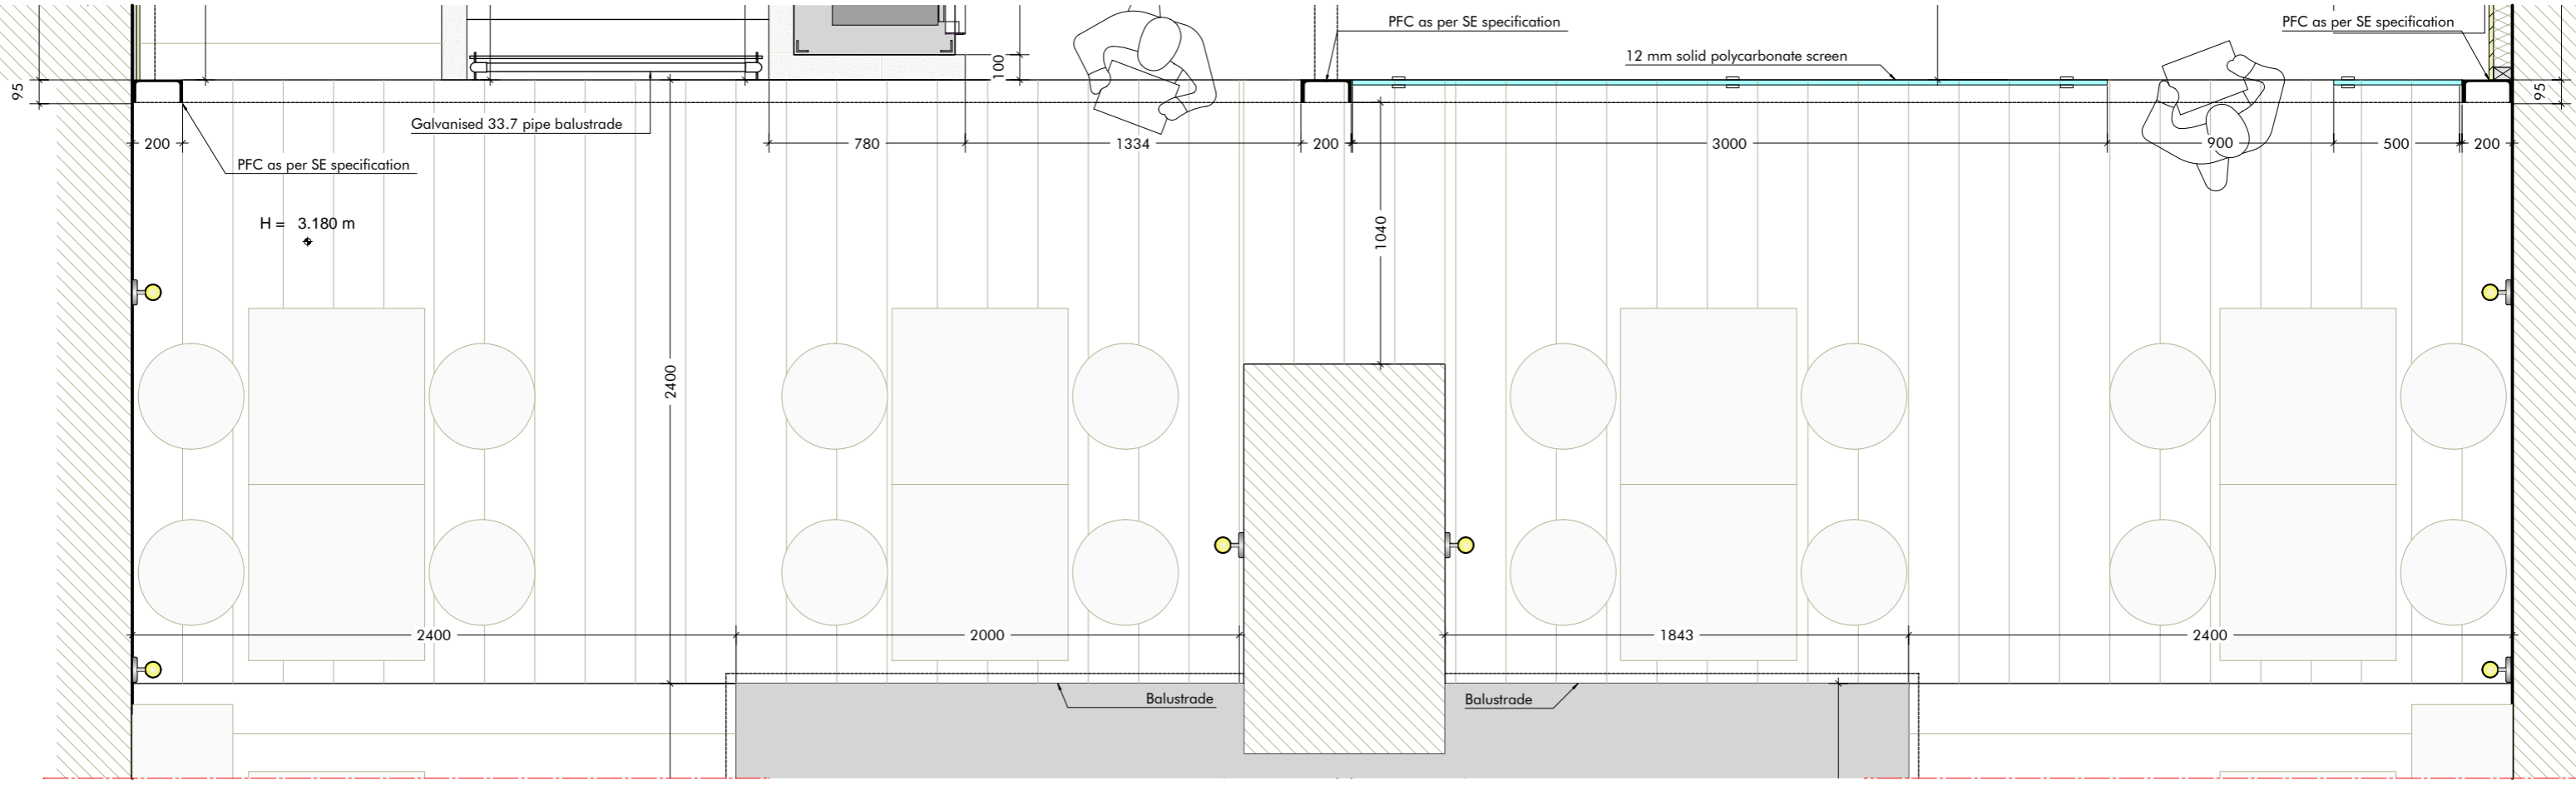

Revision Release date Drawn/Checked NOTES
17/03/2025 CB First issue for comments

archetypes.
design

1 Pump House Close, London SE16 7HS | projects@archetypes.design | archetypes.design | 07473 949960

Tamburino Restaurant
DRAWING TITLE
FF - Gallery
DRAWING NO.
AD25.01 TY 2111

ADDRESS
11-12 S Western Terrace, Yeovil BA20 1NB
CLIENT
Domenico Taravella
PURPOSE OF ISSUE
TENDER
SCALE
1:25
FORMAT
A3