




1
2051

Front elevation

scale 1:50 @A3

0 0.5 1 2.5 m

■ Little green Puck™ (298)

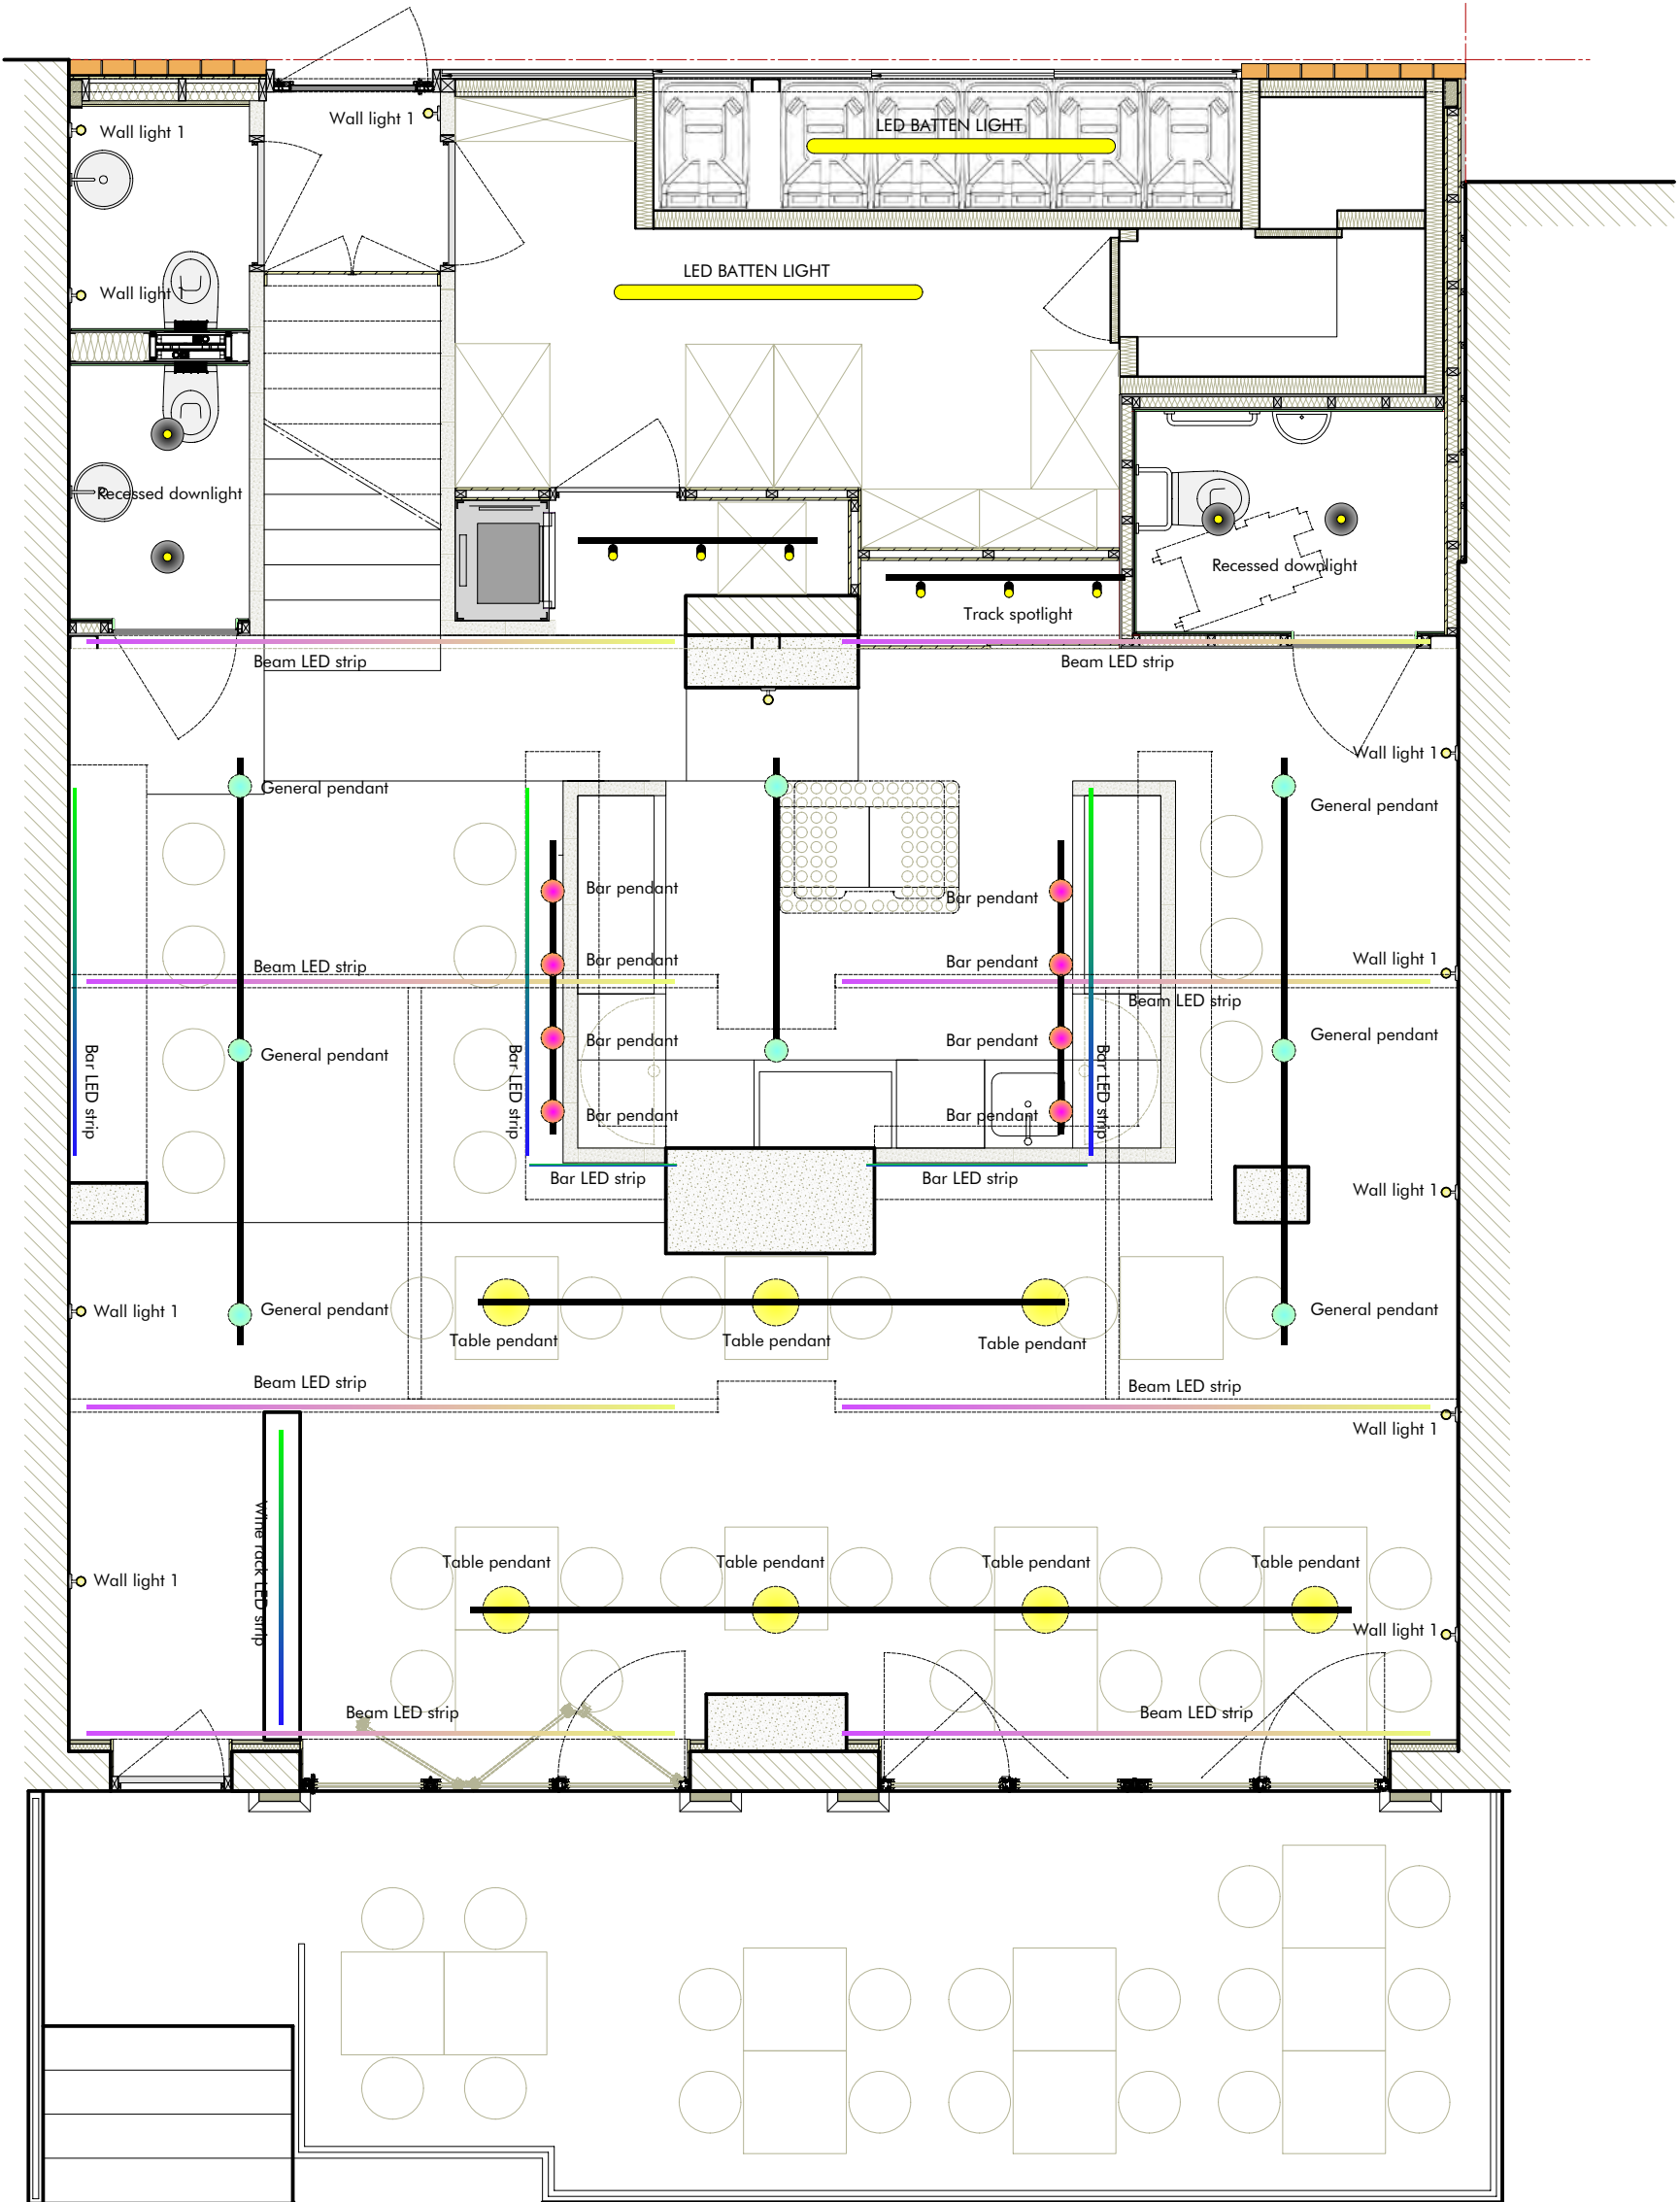

1
2510

Ground floor Layout

scale 1:50 @A3



0 0.5 1 2.5 m



1
2511

First floor Layout

scale 1:50 @A3



0 0.5 1 2.5 m

		FITTING	LIGHT	LIGHT FEATURE	QUANTITY
Table pendant				Philips Hue ST64 Edison – E27 smart bulb 2100K Soft white light 550 lm 7 W	Track x 30 m Bulbs x 21 Circuits x 6
Bar pendant				Philips Hue G125 E27 Filament Globe 2200-4500K White to cool white Ambience 550 lm @ 4000K 7 W	Track x 4 m Bulbs x 8 Circuits x 2
General pendant				Philips Hue ST72 Edison – E27 smart bulb 2000-6500K Warm-to-cool and colour 4000 lm @ 4000K 4.2 W	Track x 10 m Bulbs x 8 Circuits x 3
Track spotlight				GU10 7W Daylight Lamp 6000K 680LM 60 Degree Beam Angle Not Dimmable	Track x 16 m Bulbs x 25 Circuits x 4
Recessed downlight				GU10 7W Warm White Lamp 3000K 680LM 60 Degree Beam Angle Not Dimmable	Fittings x 4 Bulbs x 4 Circuits x 2
Wall light 1				Philips Hue GU10 – smart spotlight 2200-4500K White to cool white Ambience 550 lm @ 4000K 7 W	Fittings x 12 Bulbs x 12 Circuits x 5
Wall light 2				Philips Hue GU10 – smart spotlight 2200-4500K White to cool white Ambience 550 lm @ 4000K 7 W	Fittings x 10 Bulbs x 20 Circuits x 2
Patio light			INTEGRATED	Philips Hue Lily XL Outdoor spot light 2000-6500 Hue White & Colour Ambiance 1,060 lm @ 4000K - 950 lm @ 2700K 15 W, IP65	Fittings x 6 Bulbs x 6 Circuits x 2
LED Batten light			INTEGRATED	Integrated LED batten light 2,000 lm @ 6000K 18 W, IP65	Fittings x 4 (1.8-2 m) Circuits x 3
LED Strip				Philips Hue White and Colour Ambiance Lightstrip Plus Multicolour 1,700 lm @ 4000K - 1,140 lm @ 2700K 20 W, IP20	Strip x 46 m Circuits x 11

