



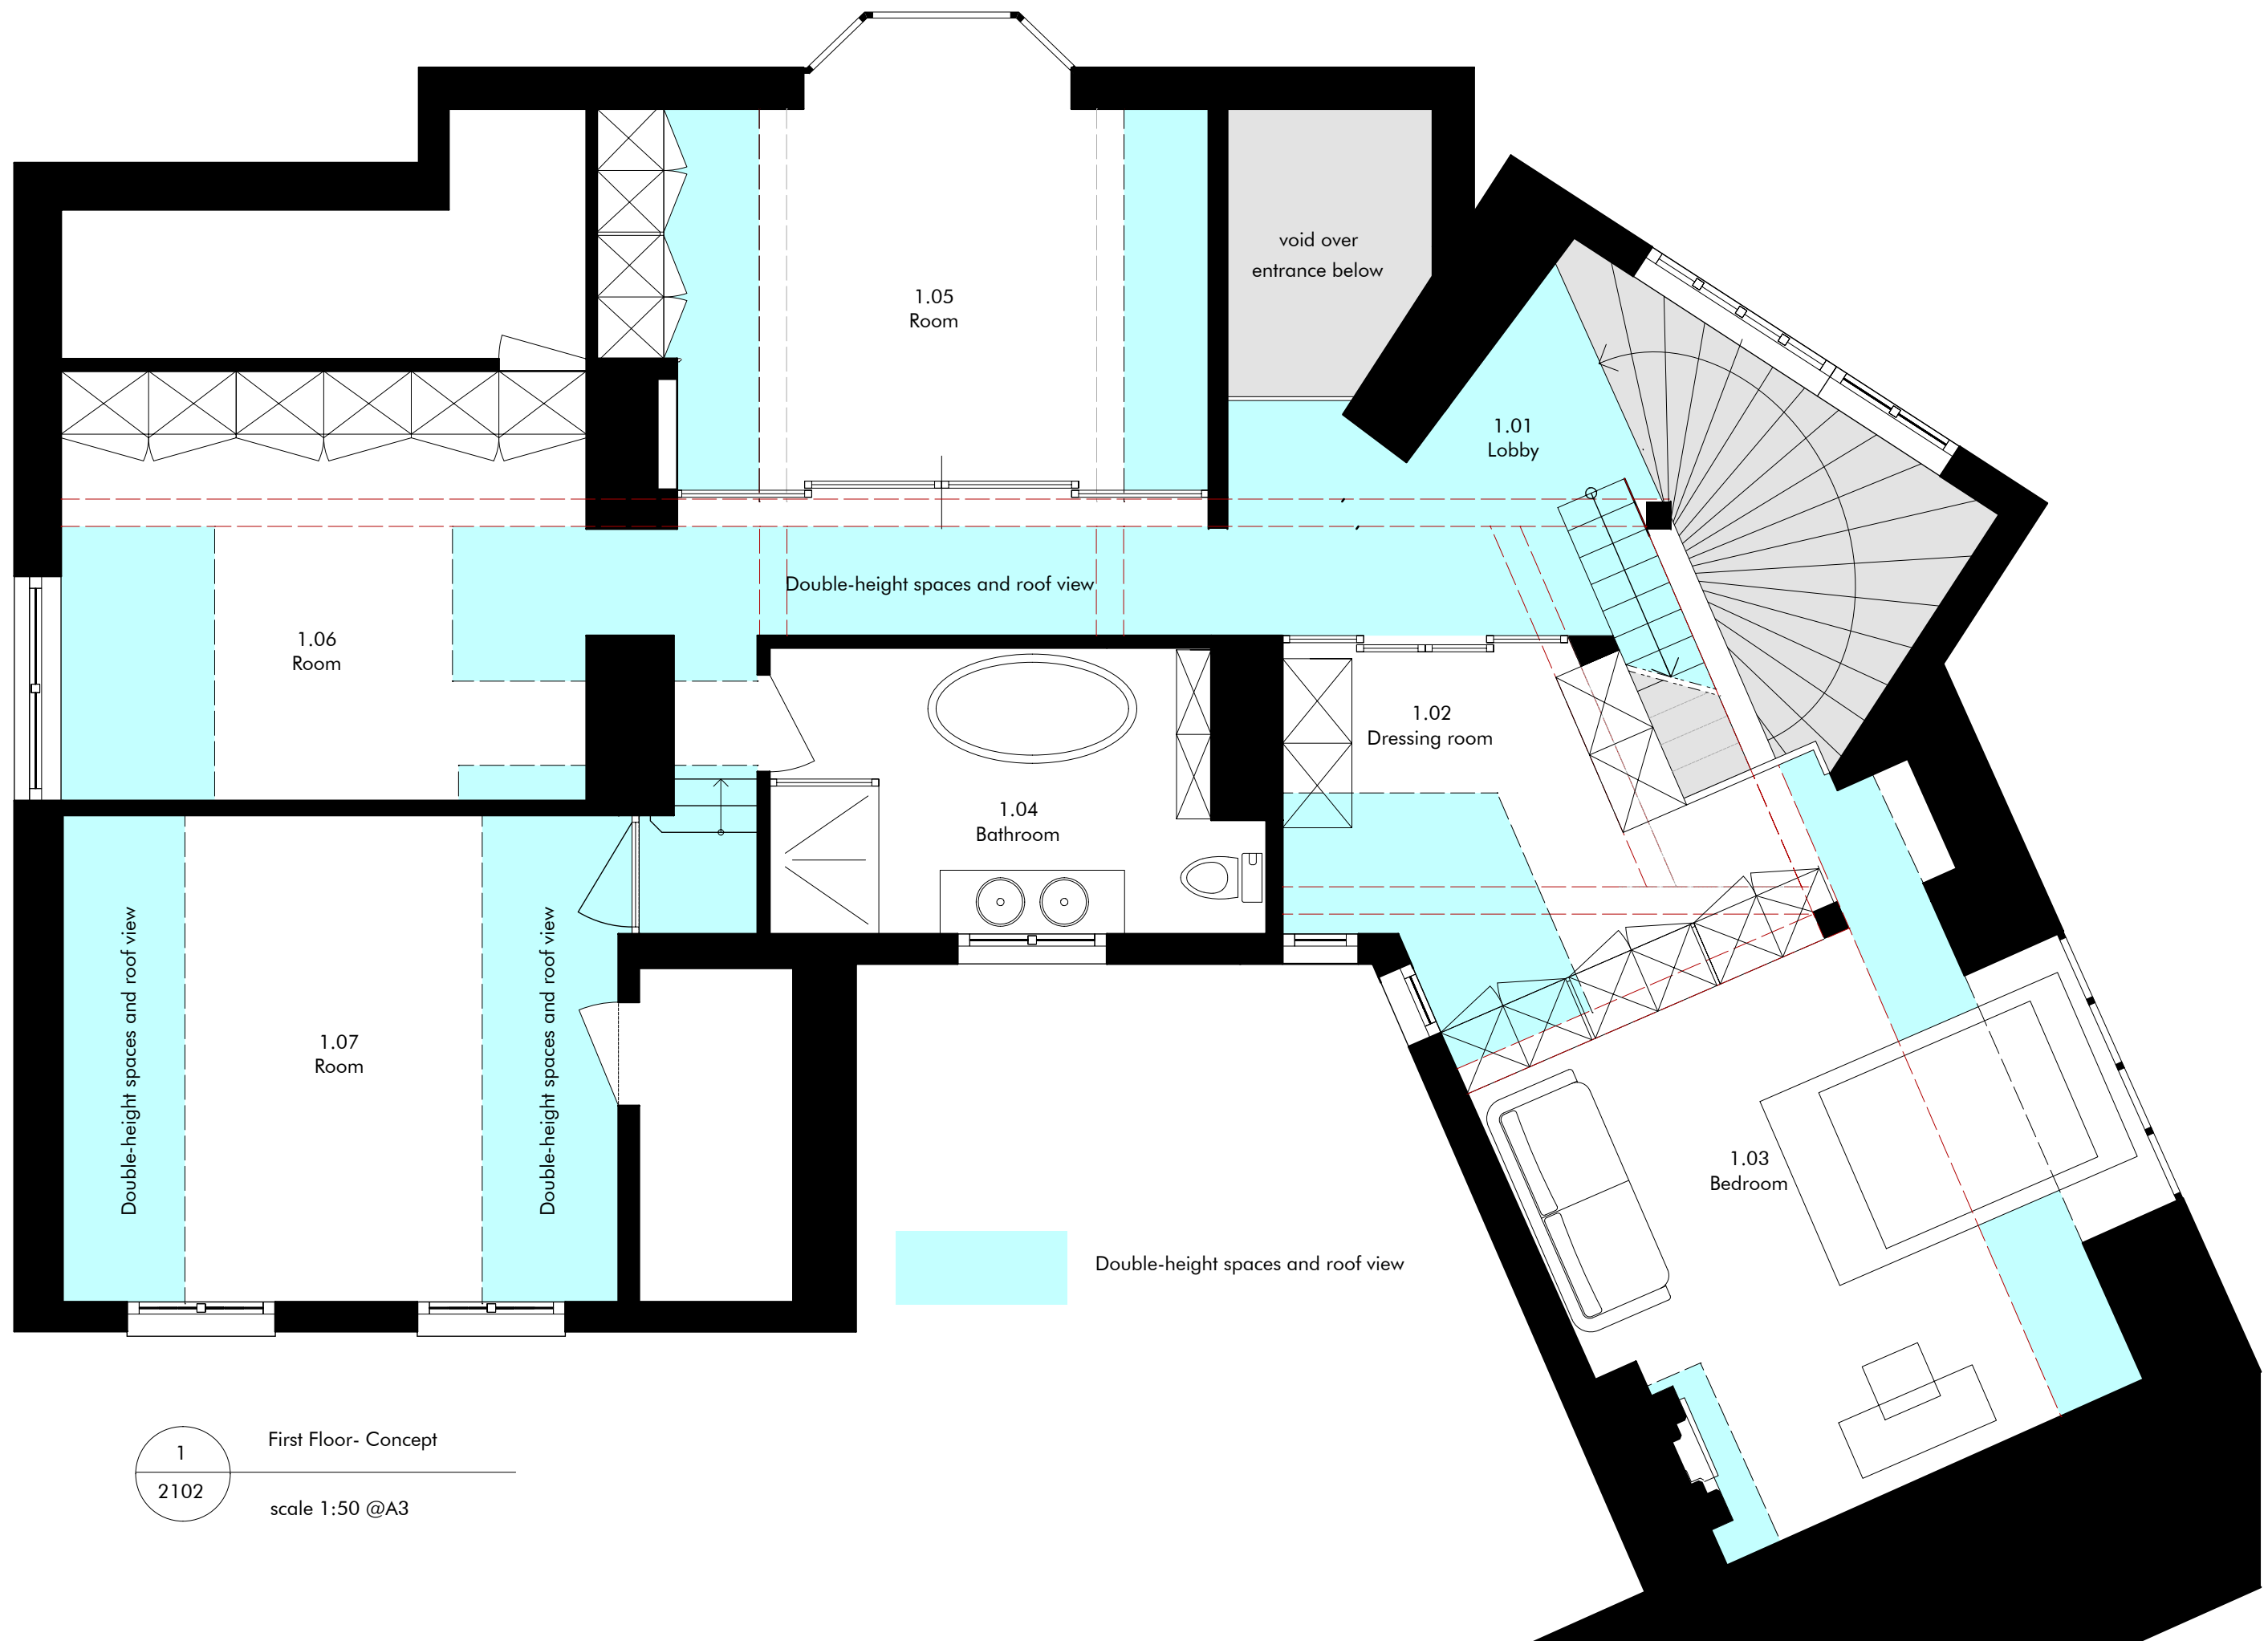

1
2102
First Floor- Concept
scale 1:50 @A3

Revision	Release date	Drawn/Checked	NOTES
A	15/06/2022	CB	First issue
B	02/03/2023	CB	New concept during works

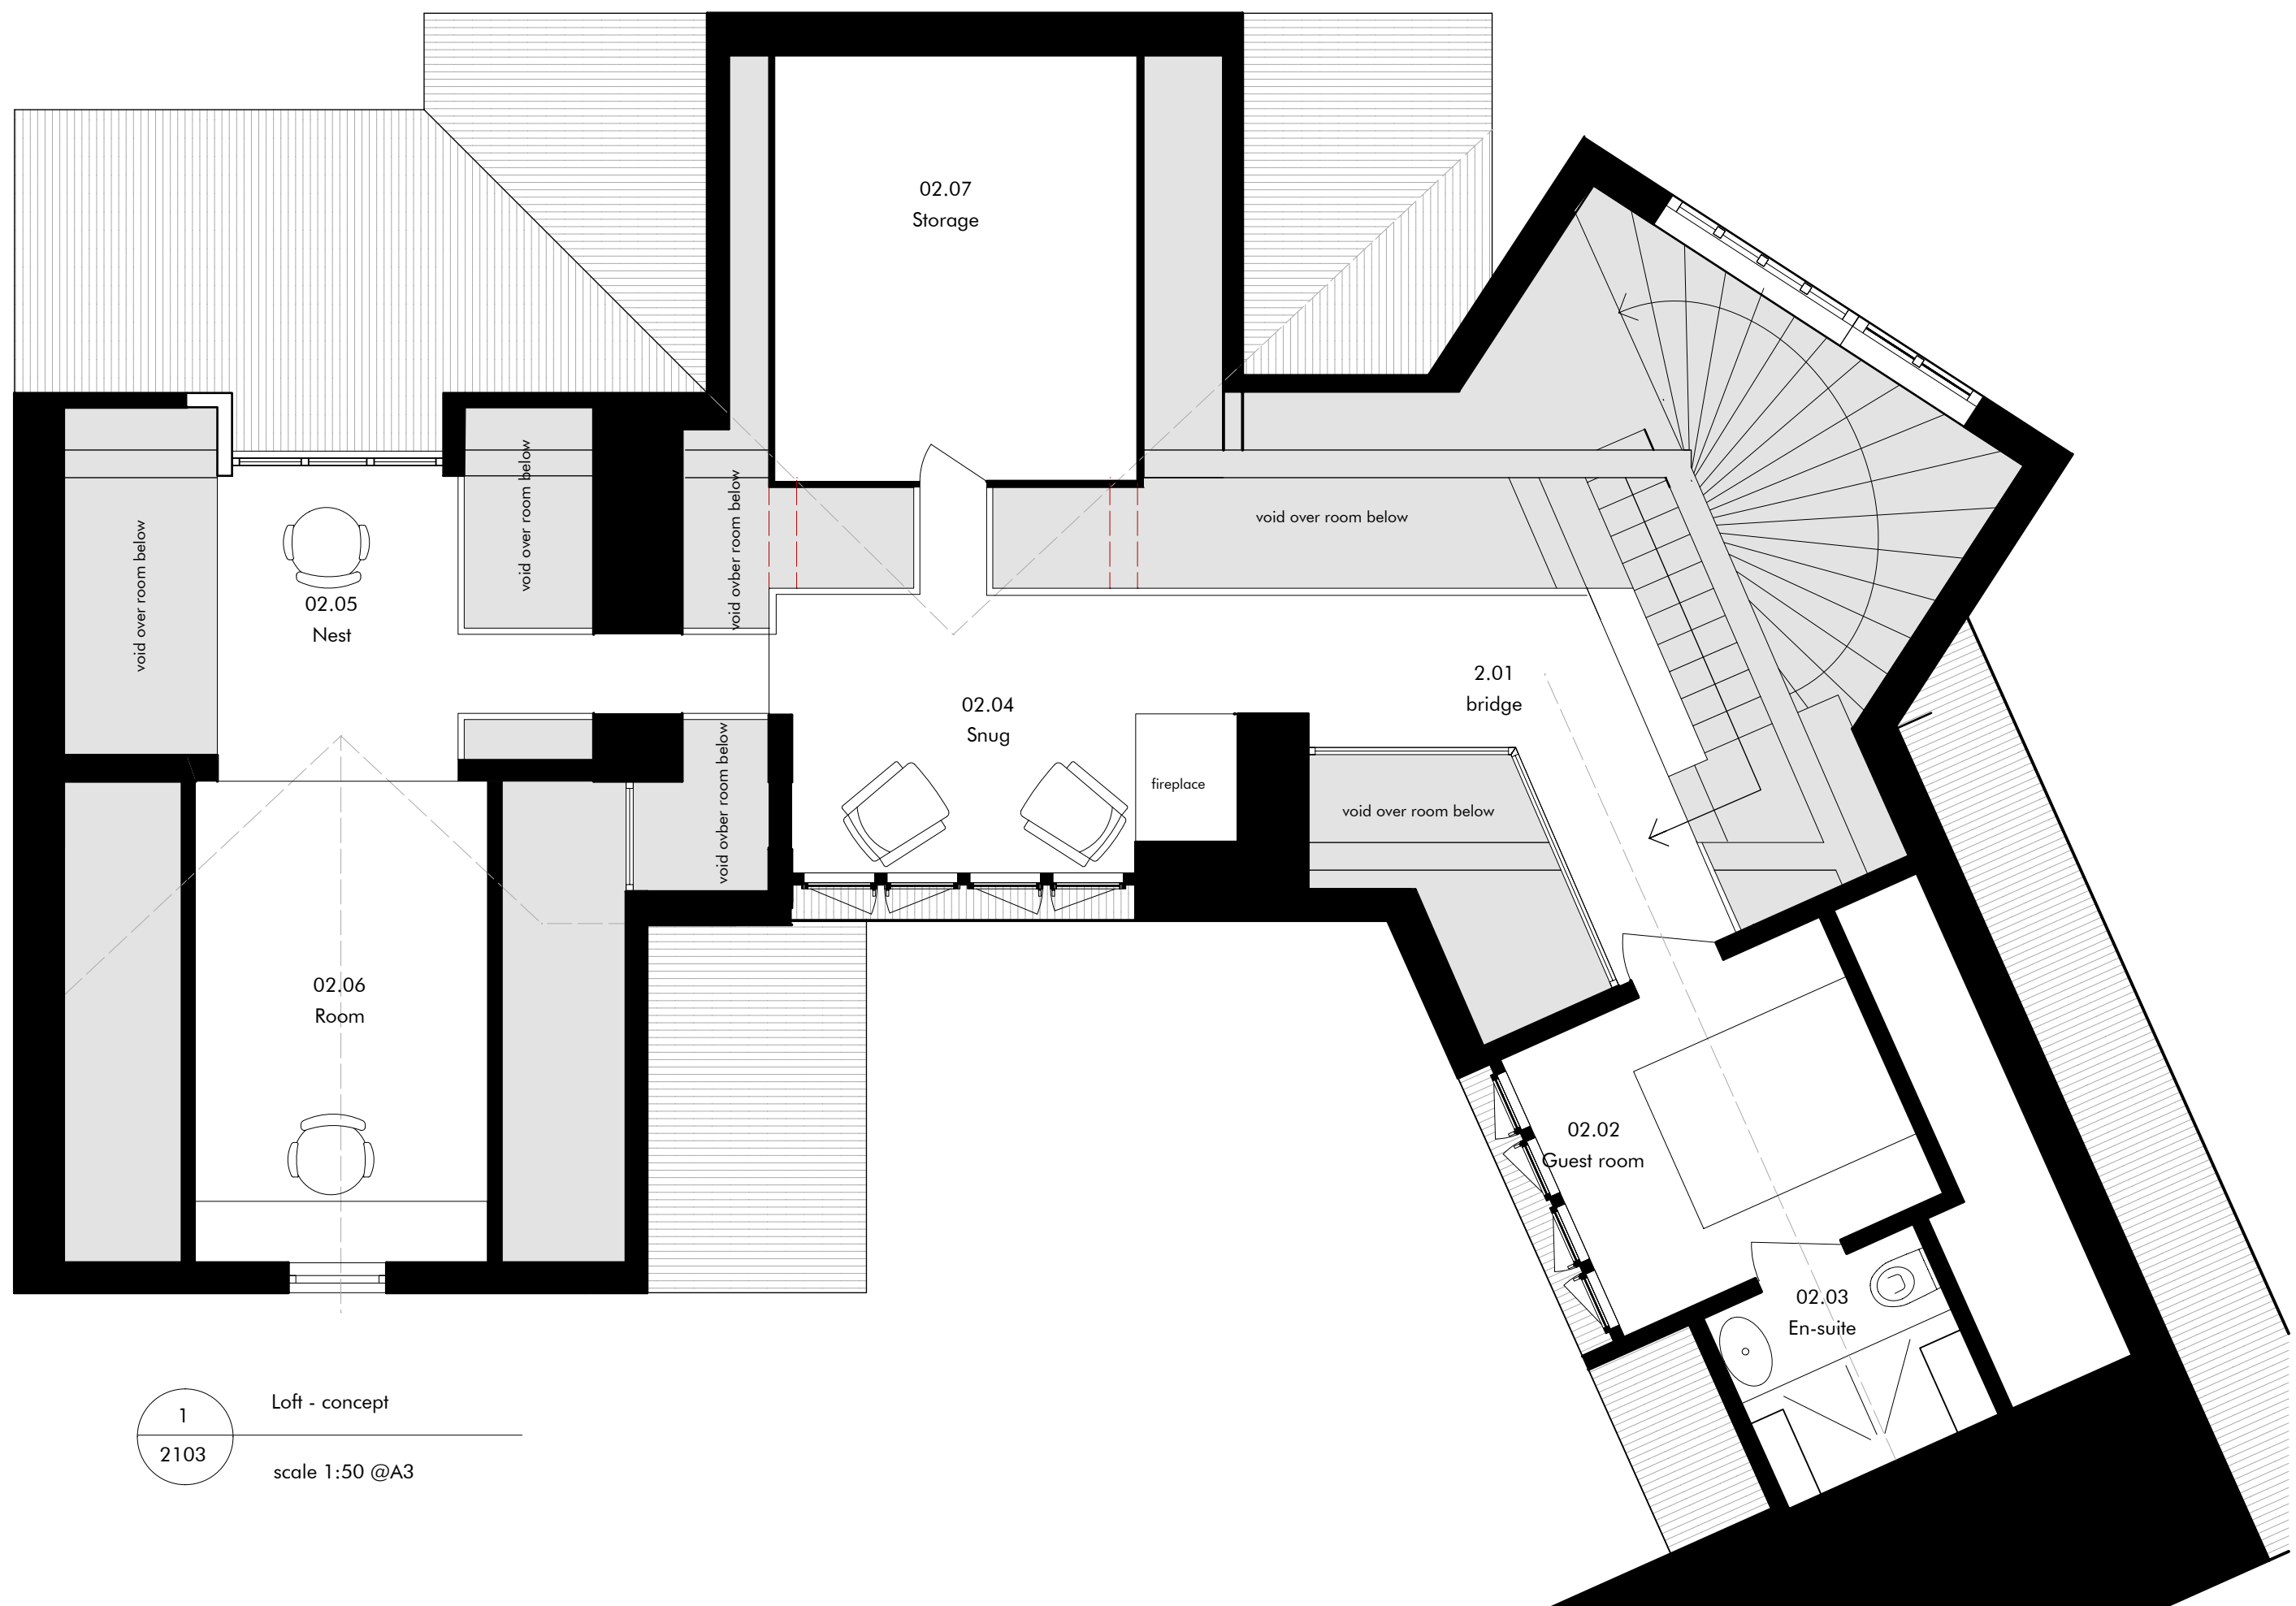

1
2103
Loft - concept
scale 1:50 @A3

Revision	Release date	Drawn/Checked	NOTES
A	15/06/2022	CB	First issue
B	02/03/2023	CB	New concept during works