




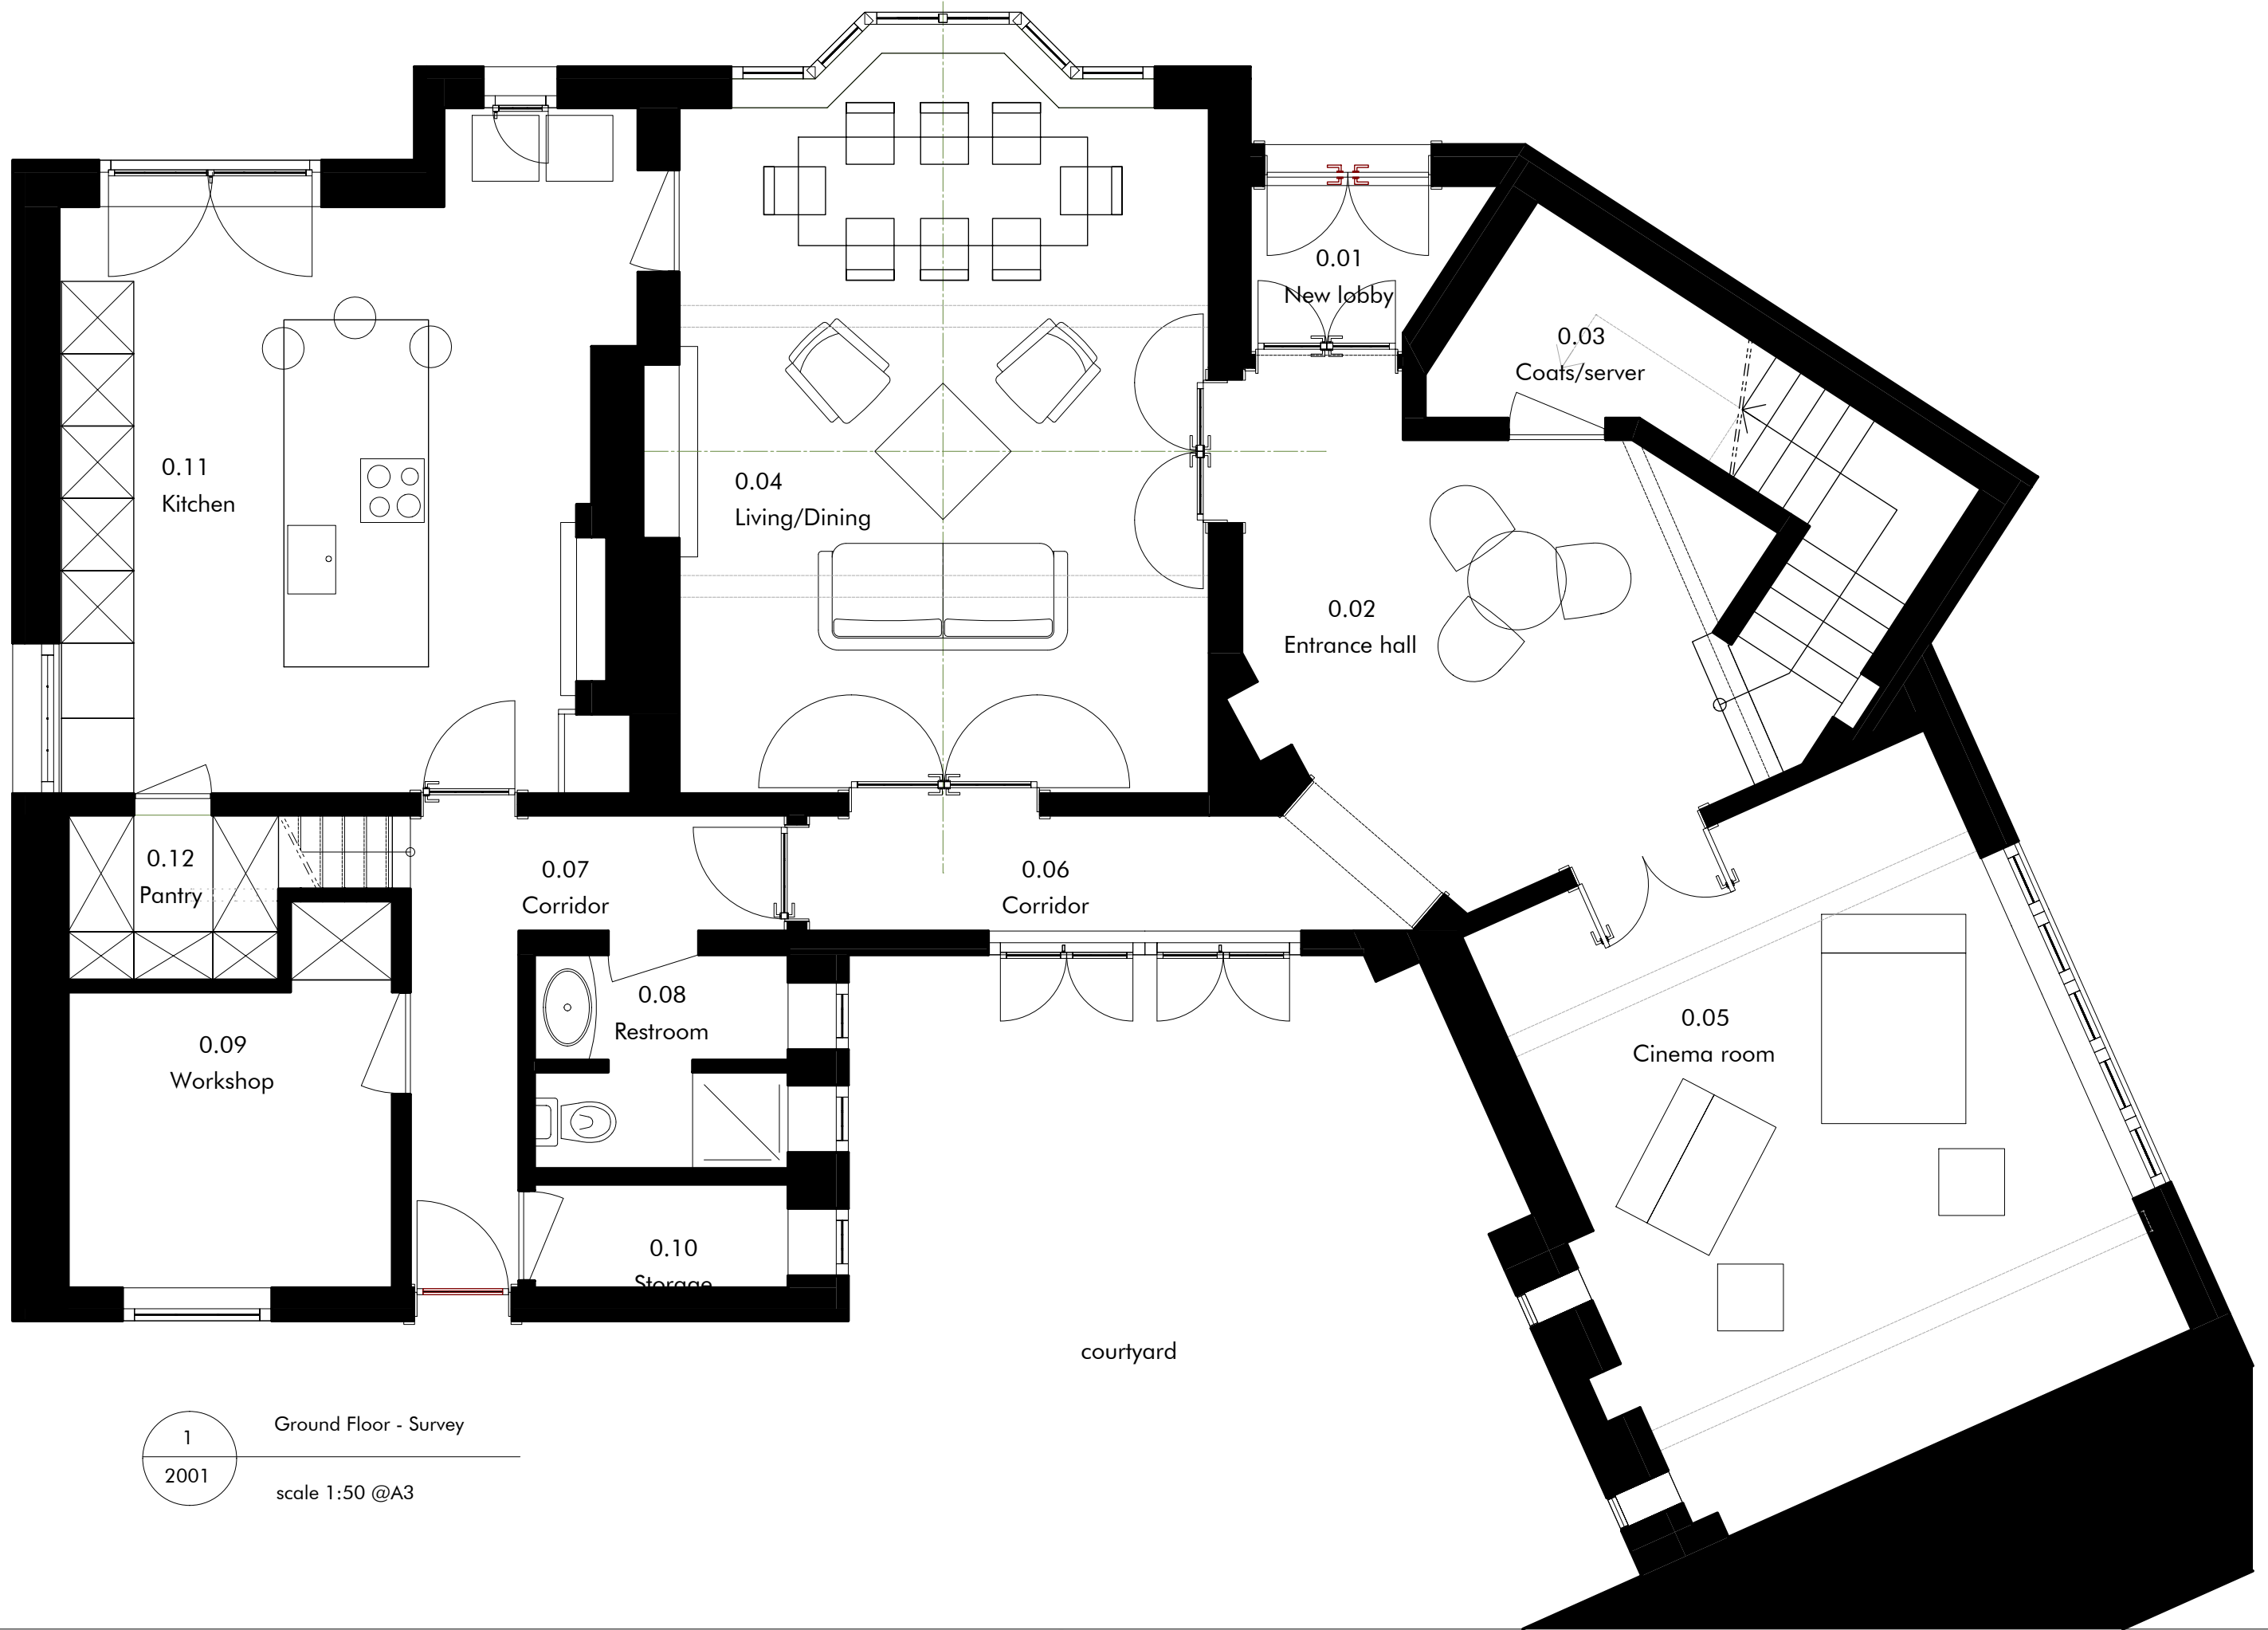

1
2001
Ground Floor - Survey
scale 1:50 @A3

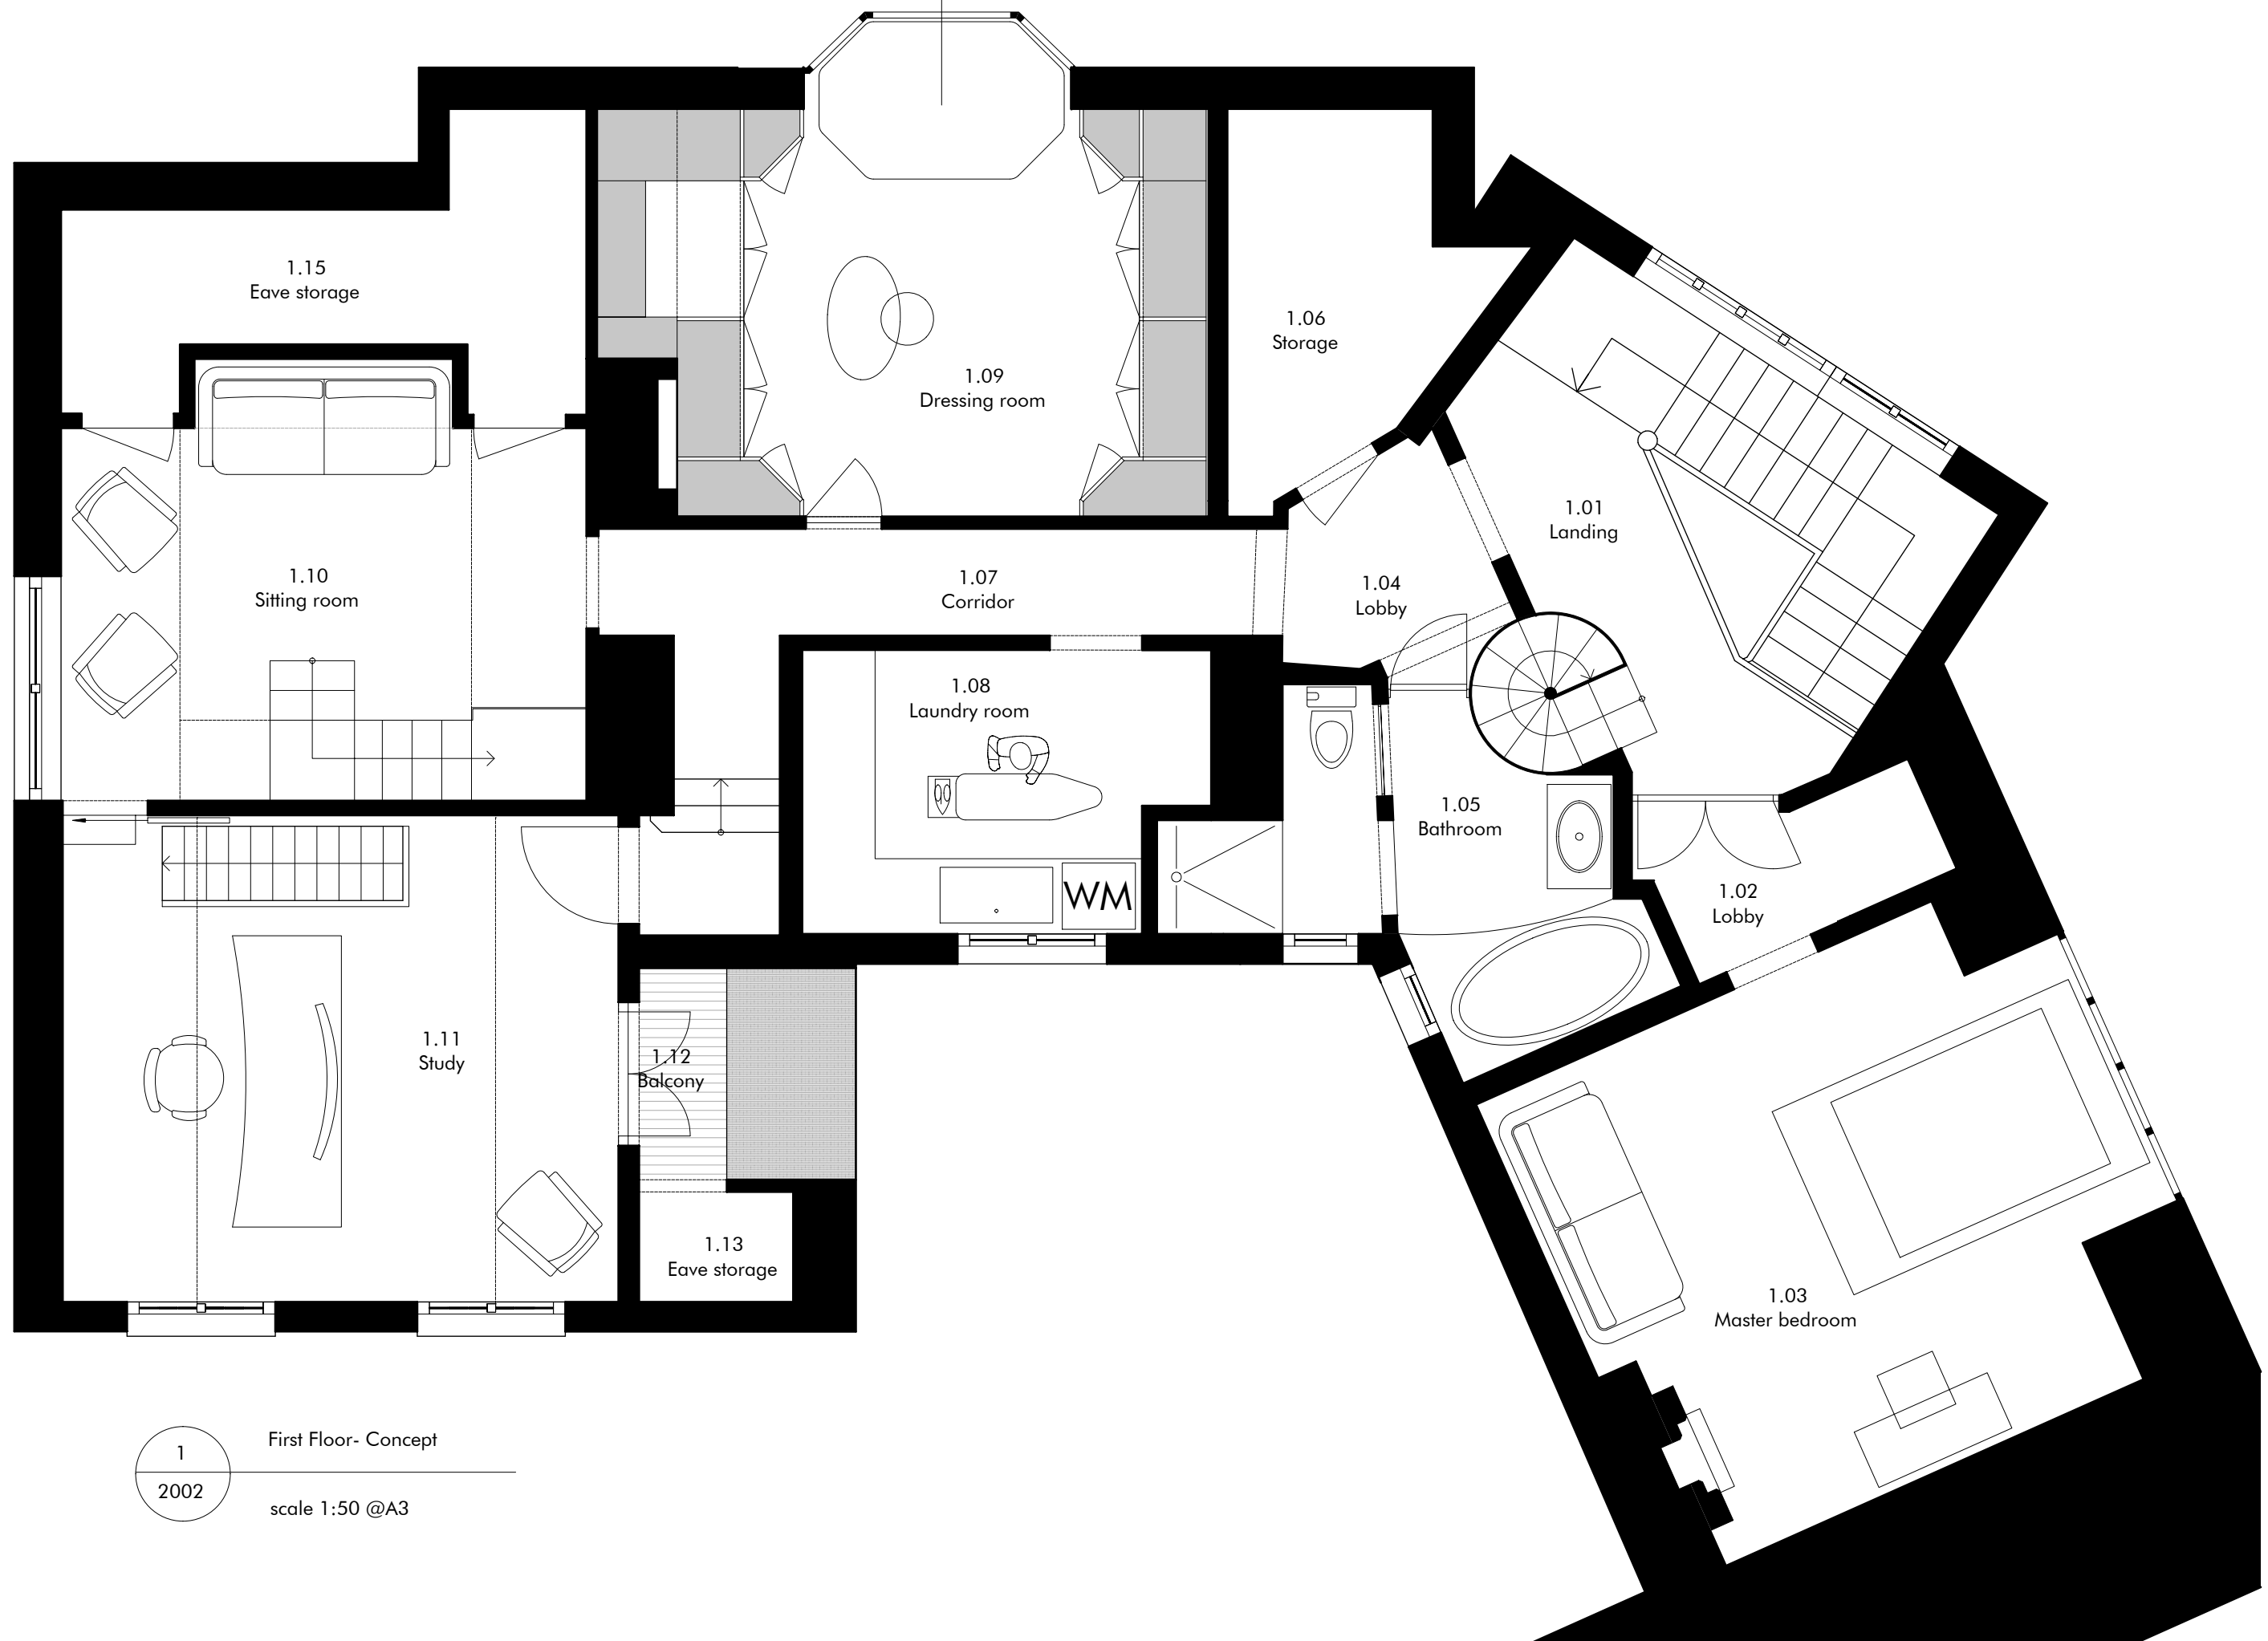

1
2002
First Floor- Concept
scale 1:50 @A3

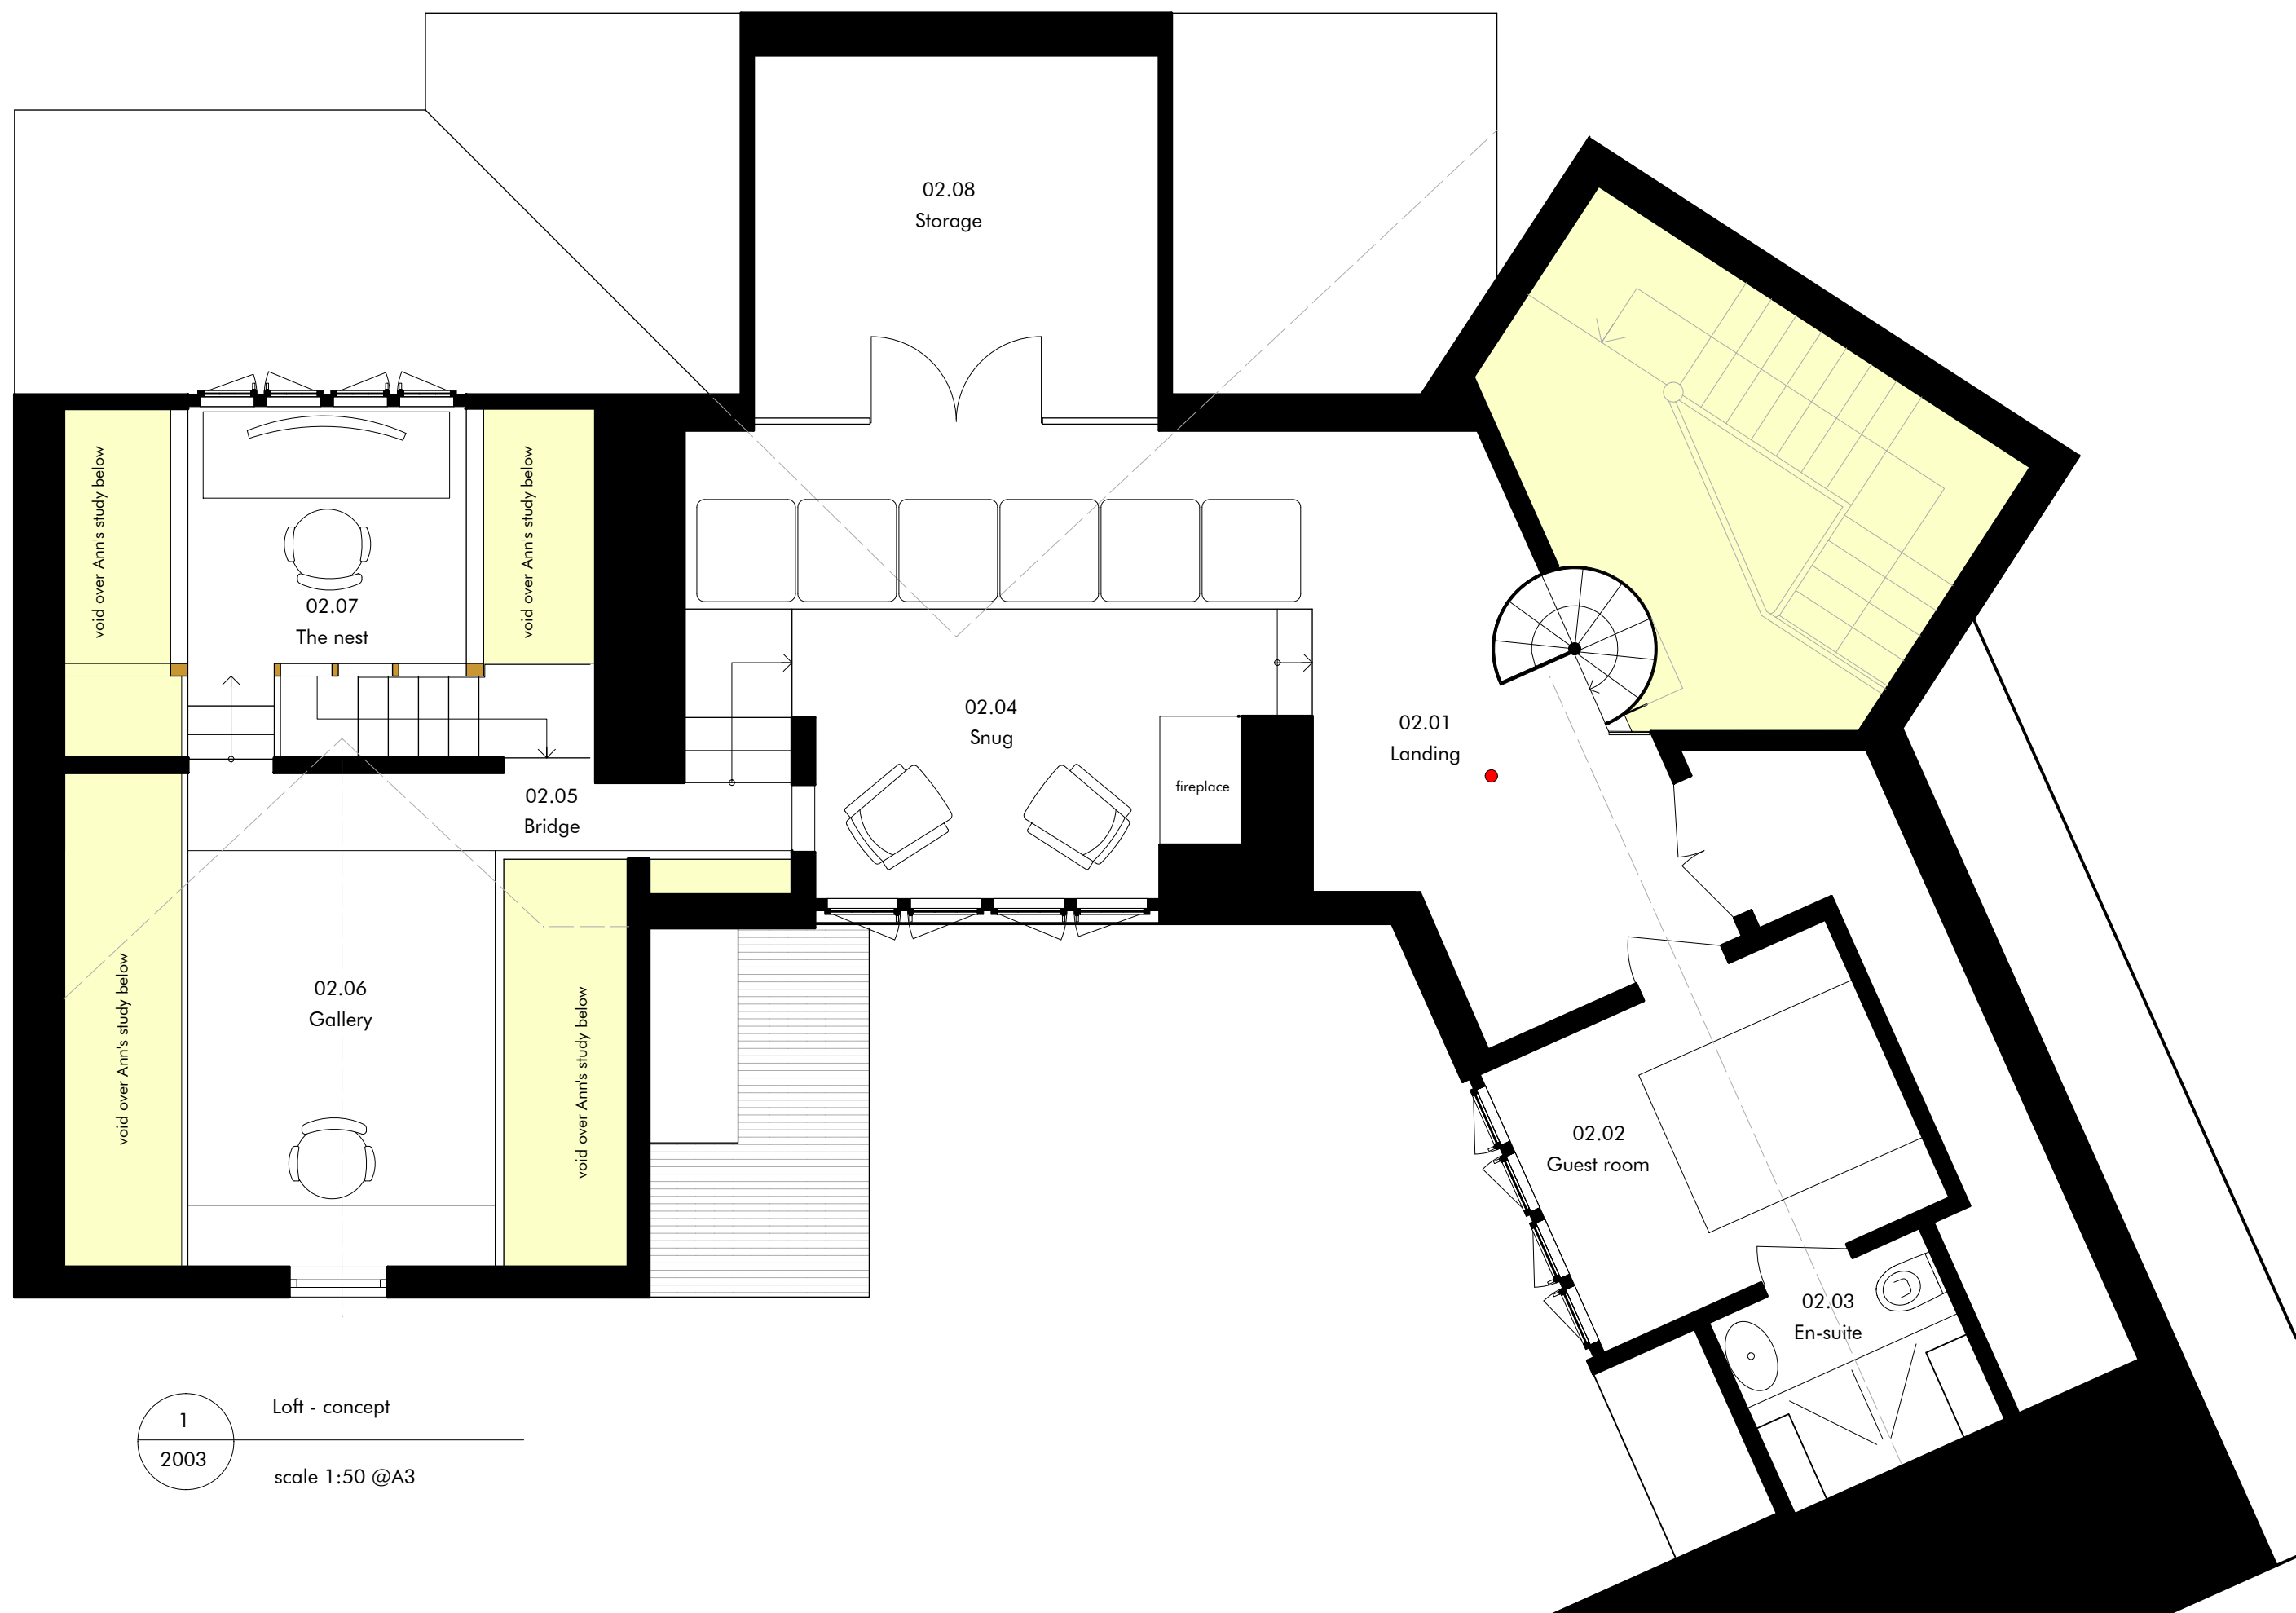

1
2003
Loft - concept
scale 1:50 @A3