



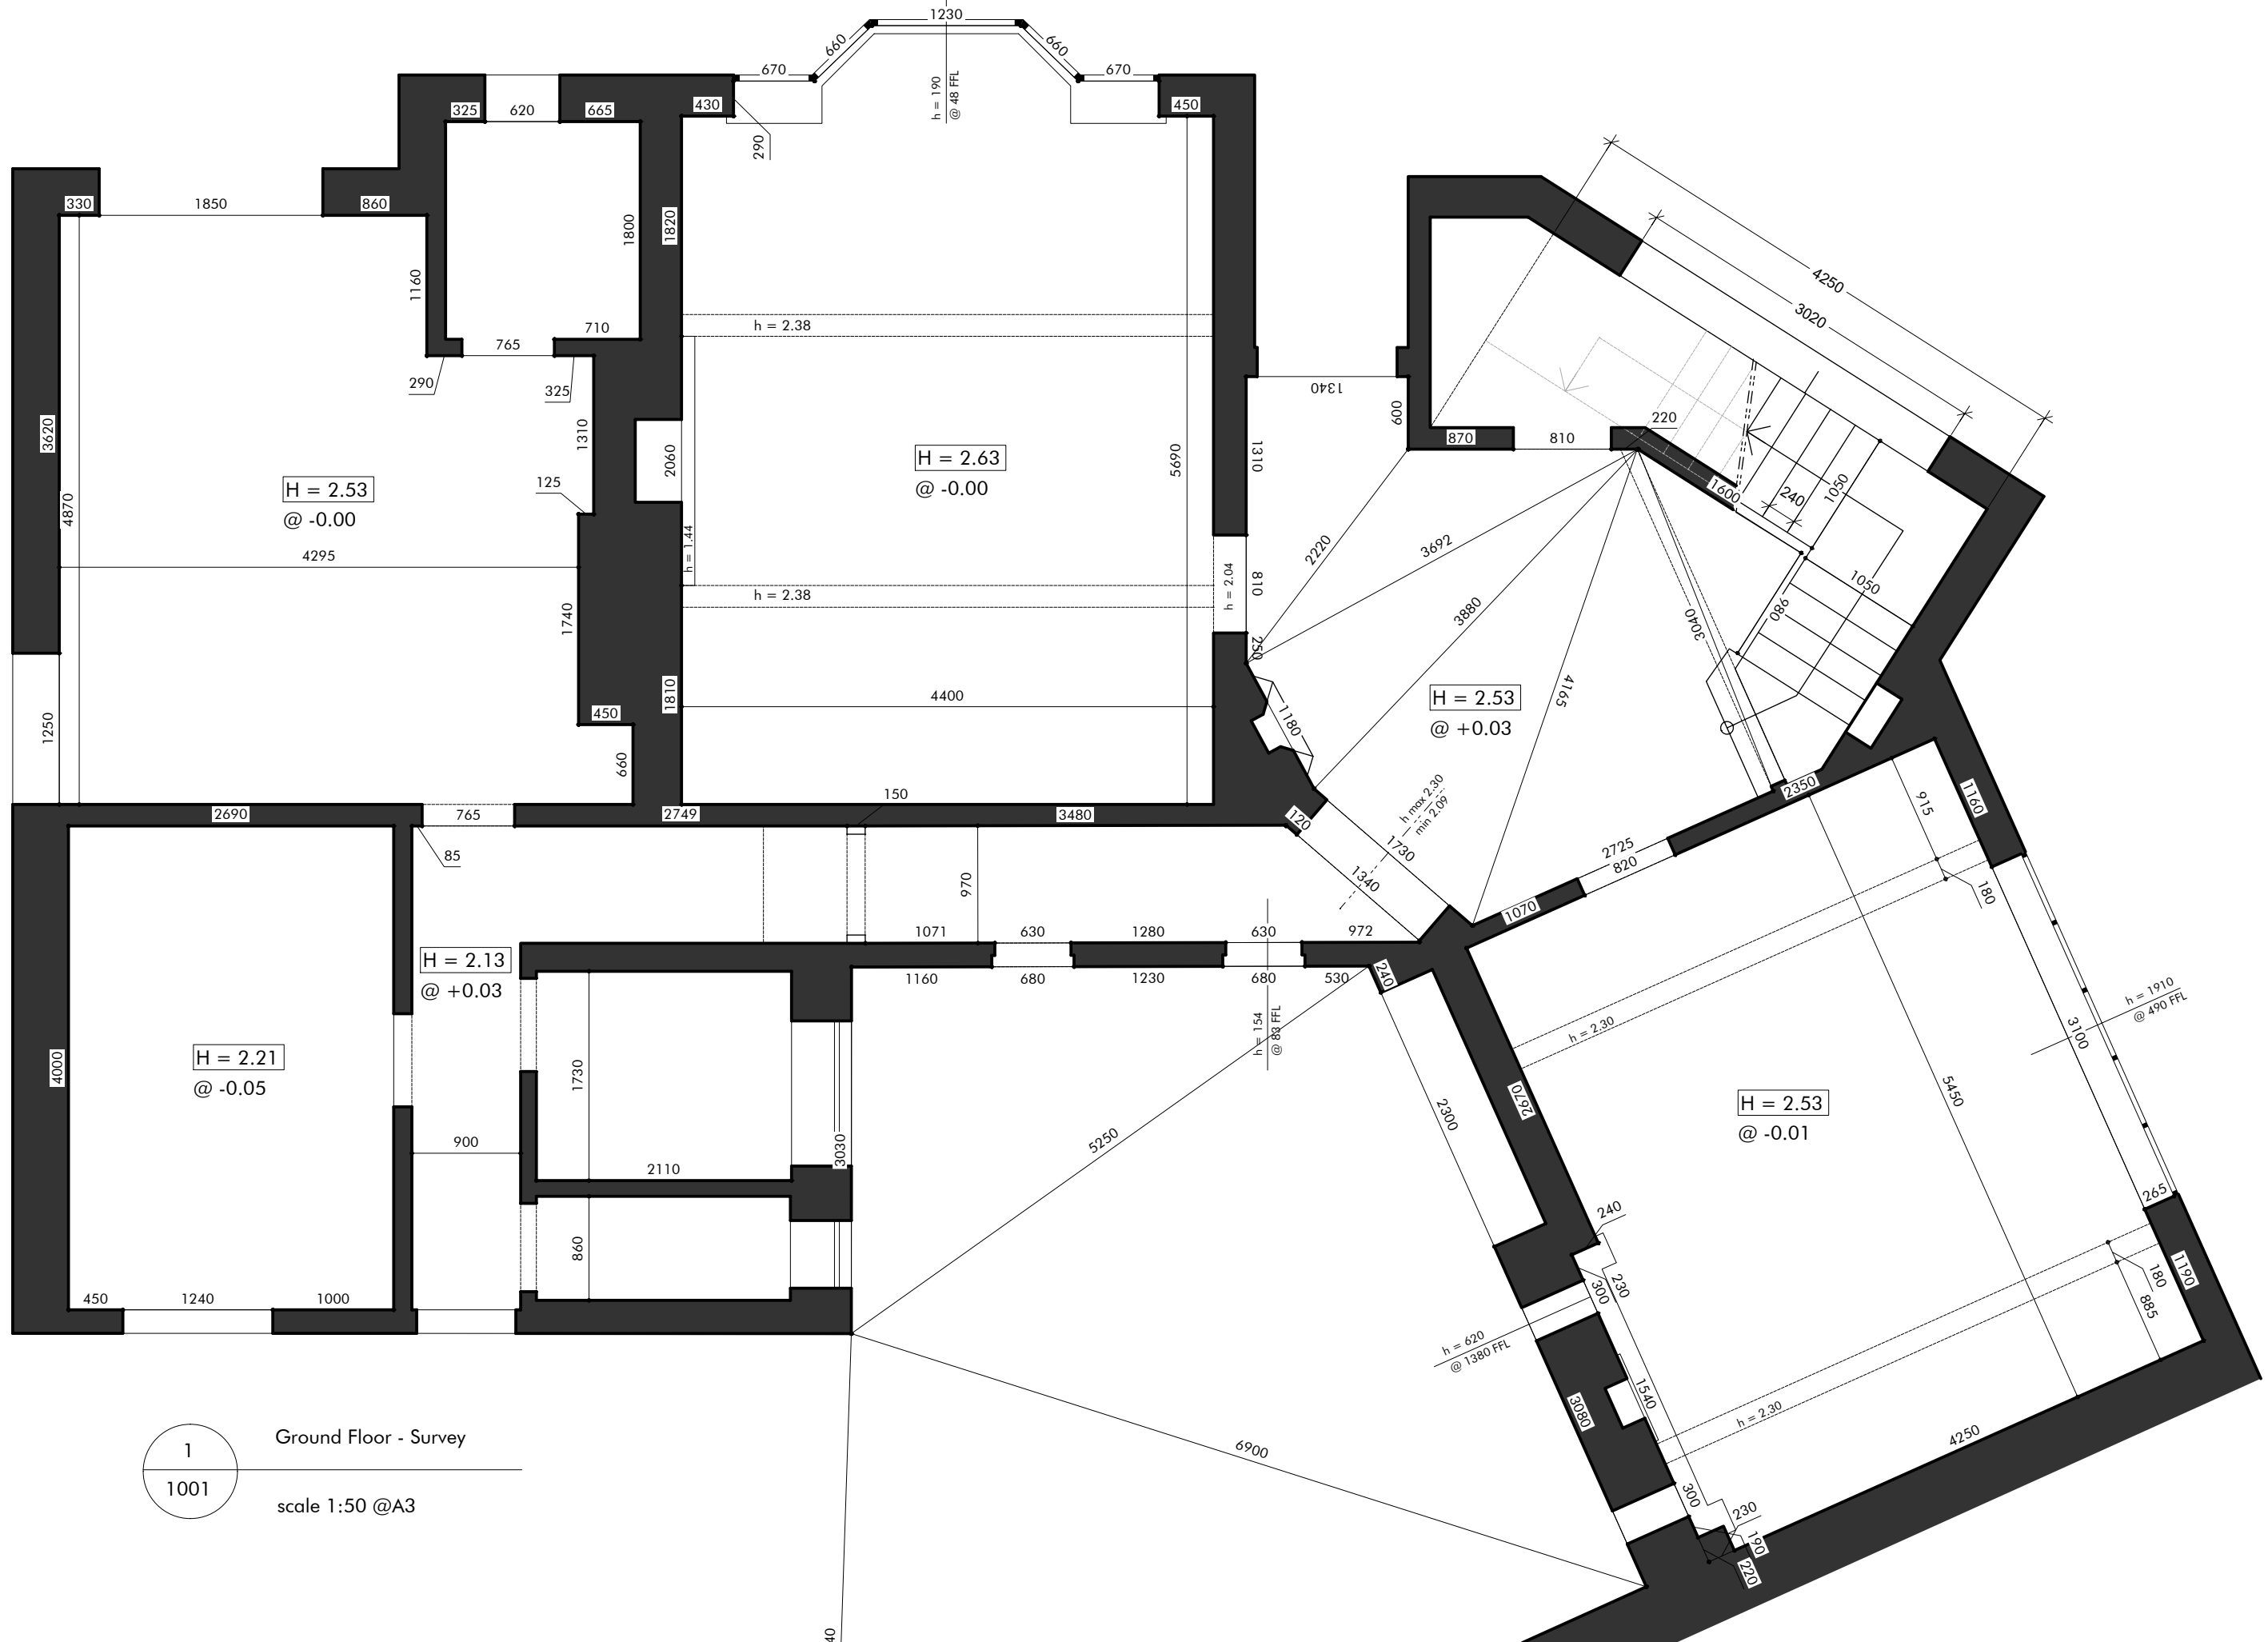

1
1001
Ground Floor - Survey
scale 1:50 @A3

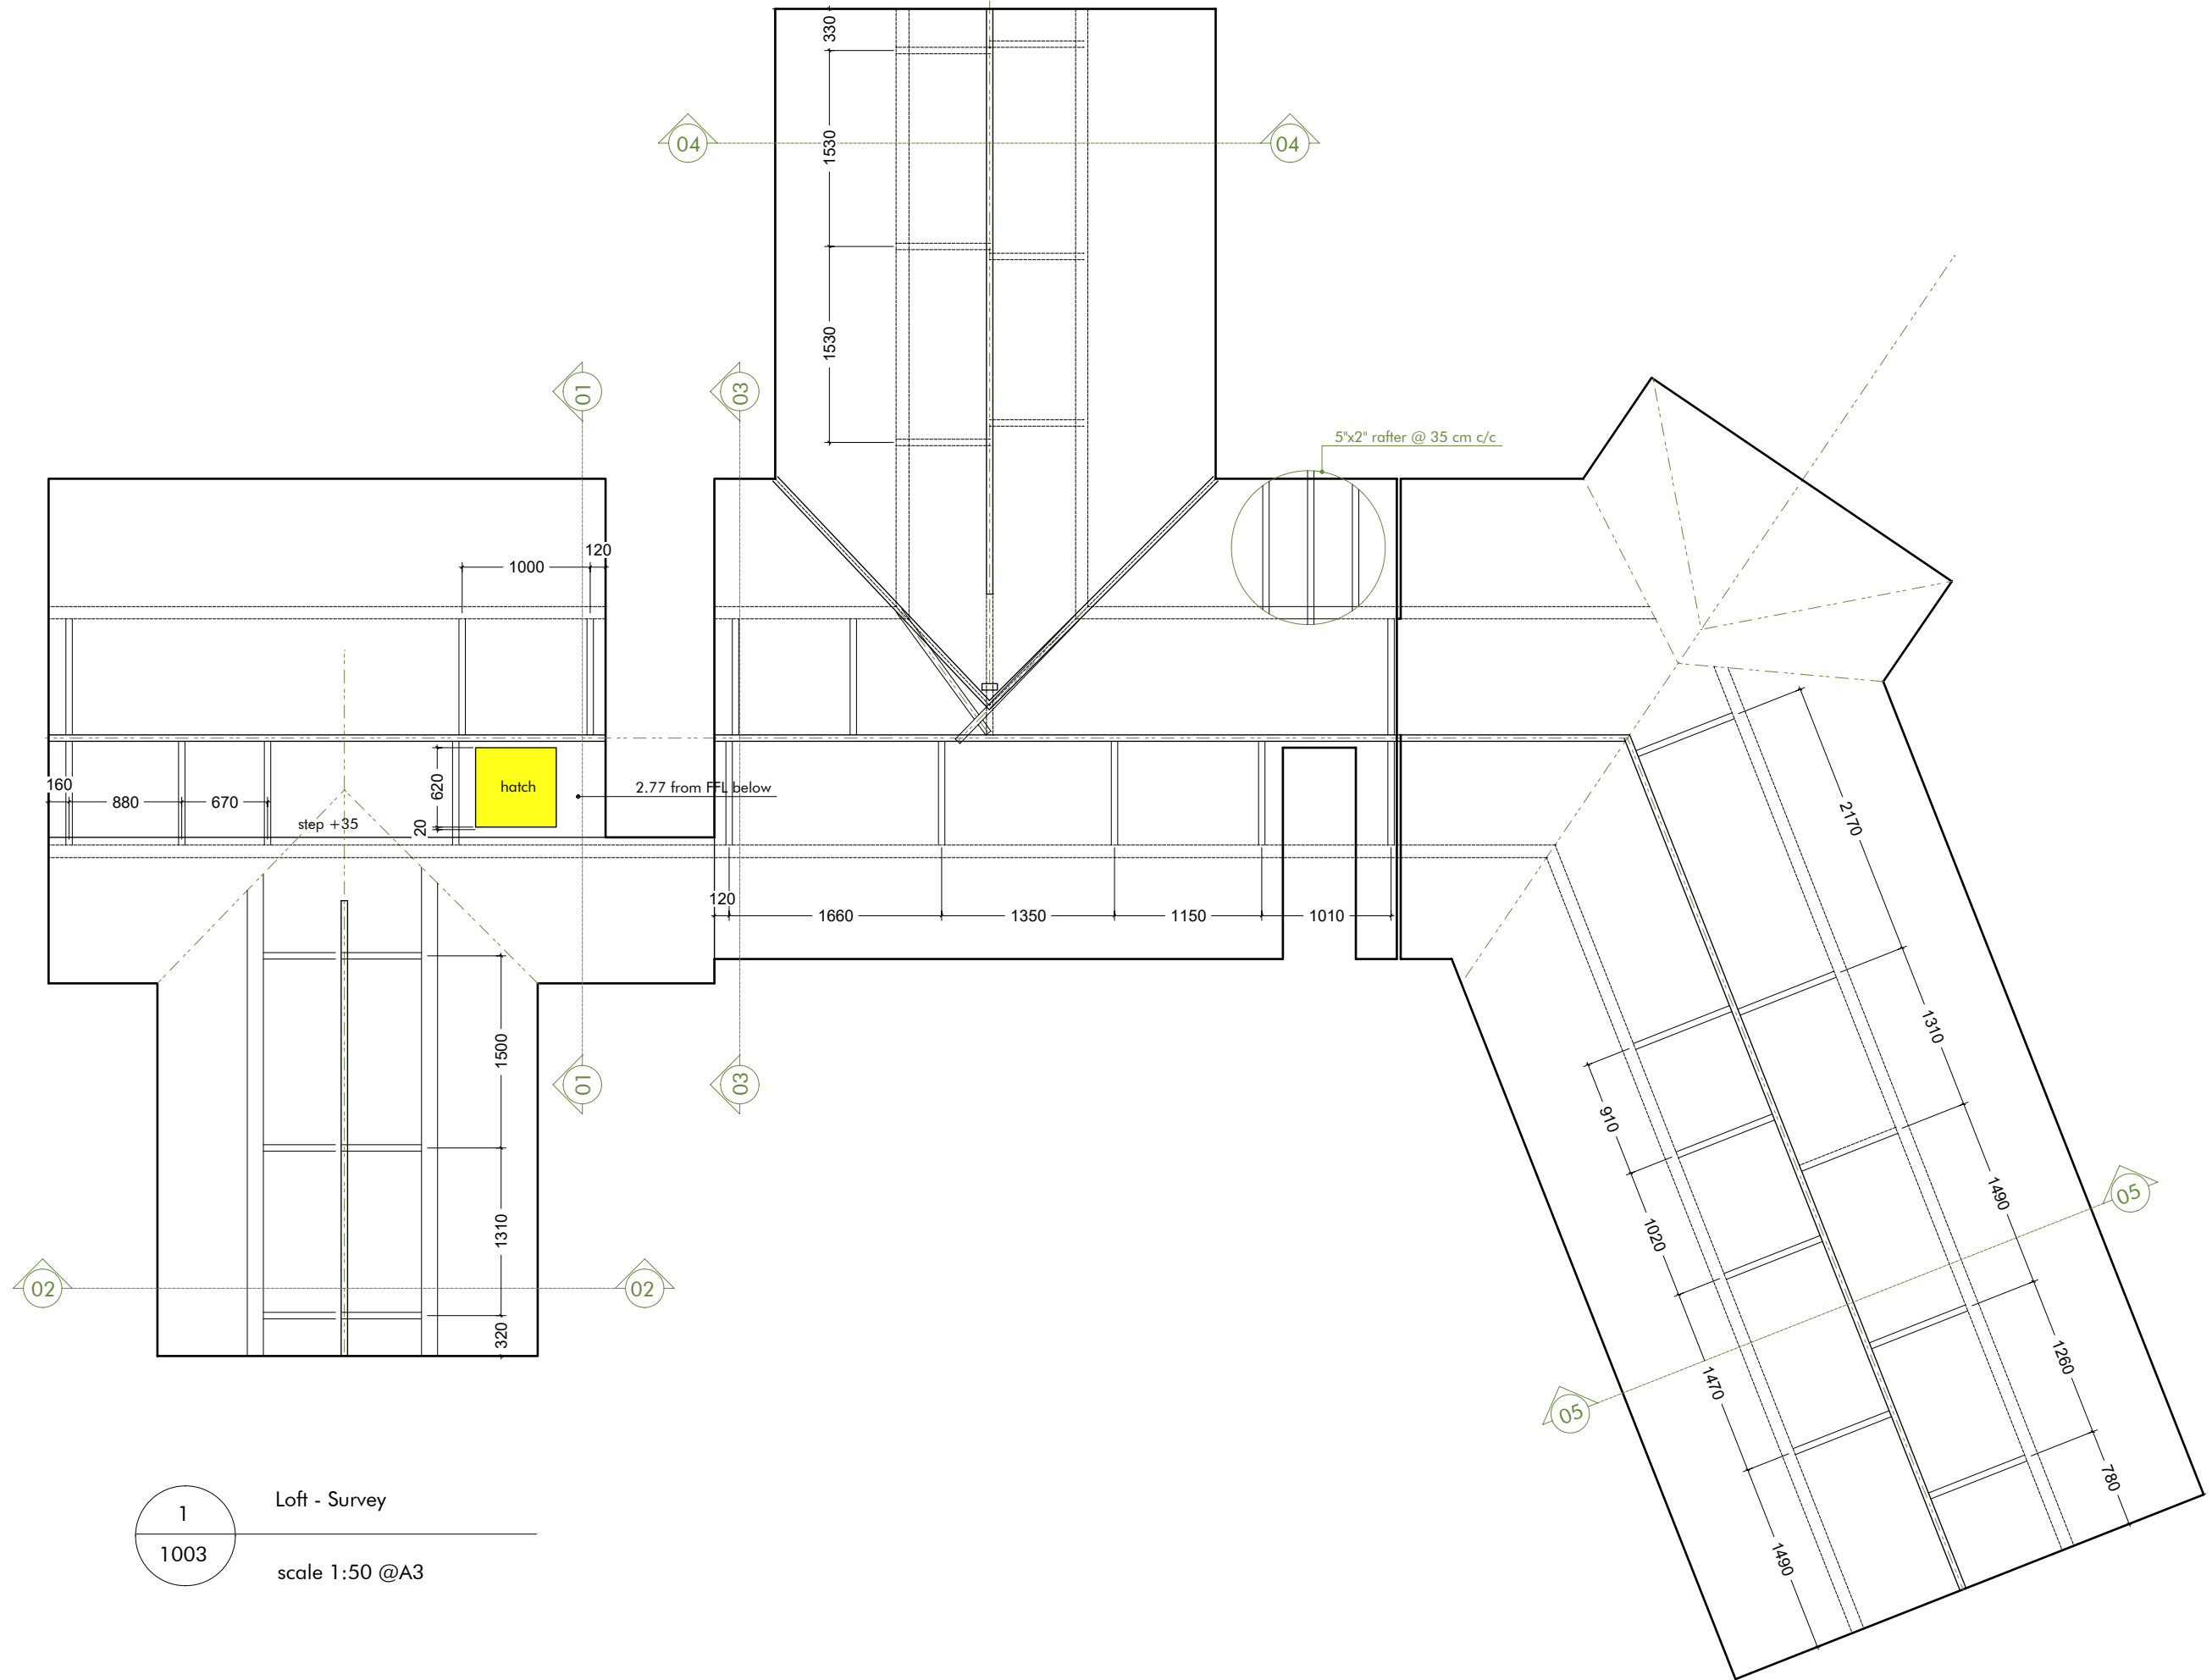

1
1003
Loft - Survey
scale 1:50 @A3