


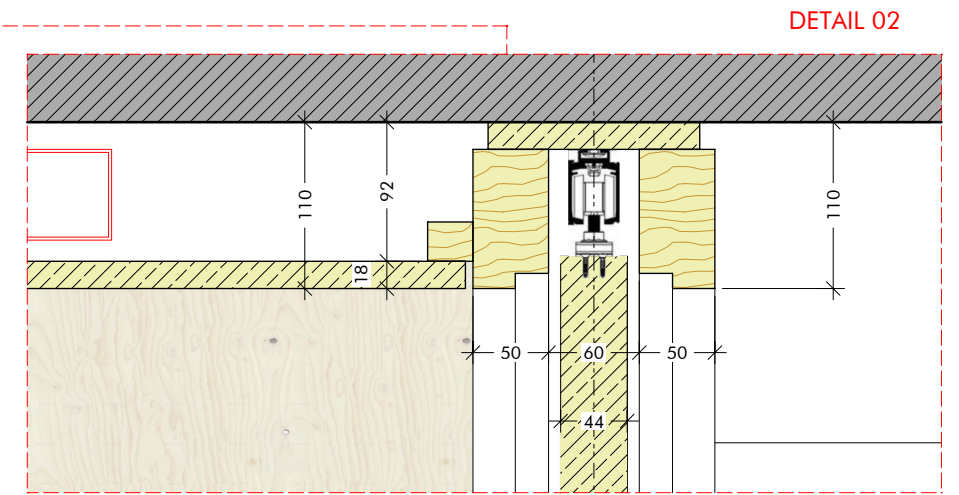
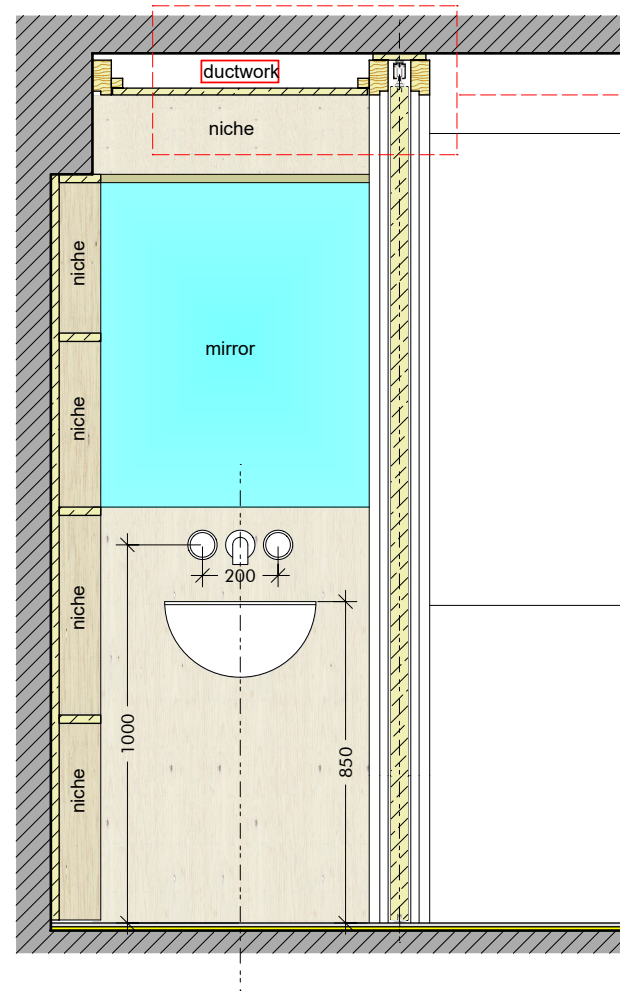


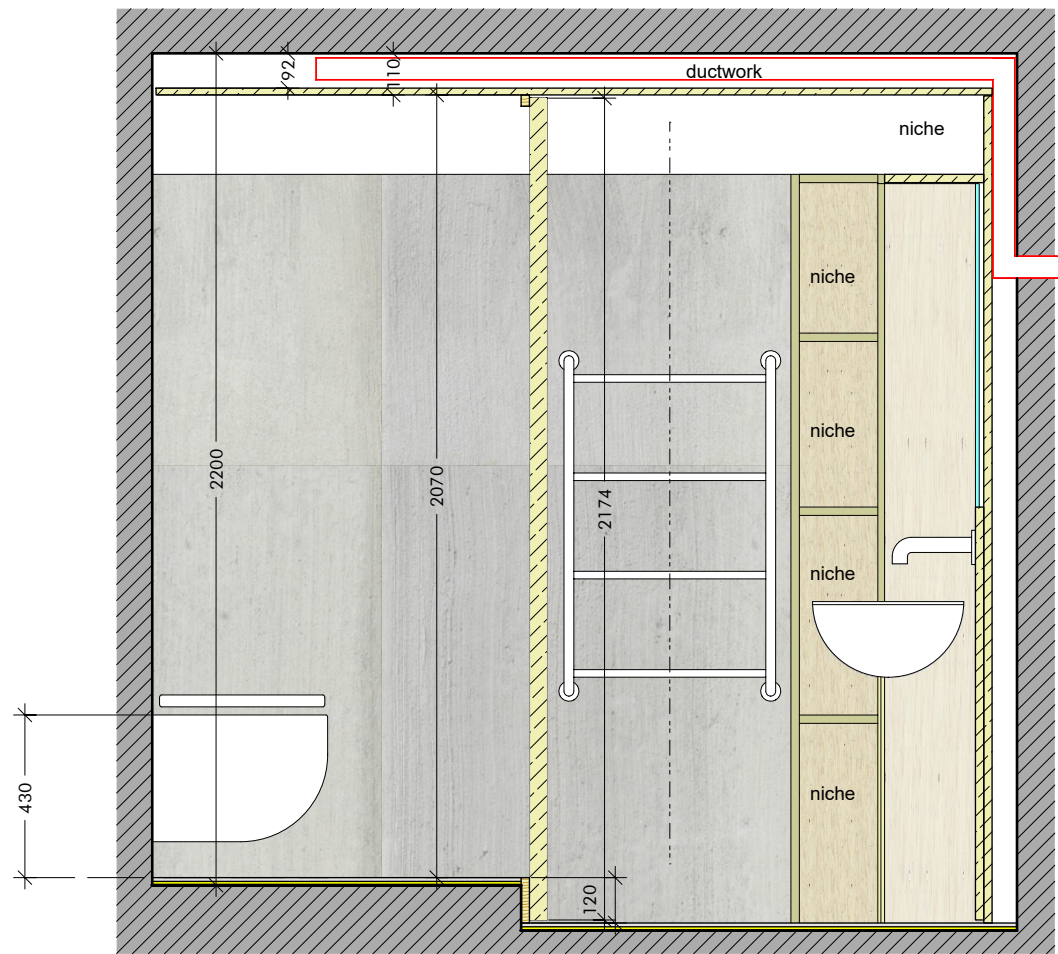

DETAIL 02

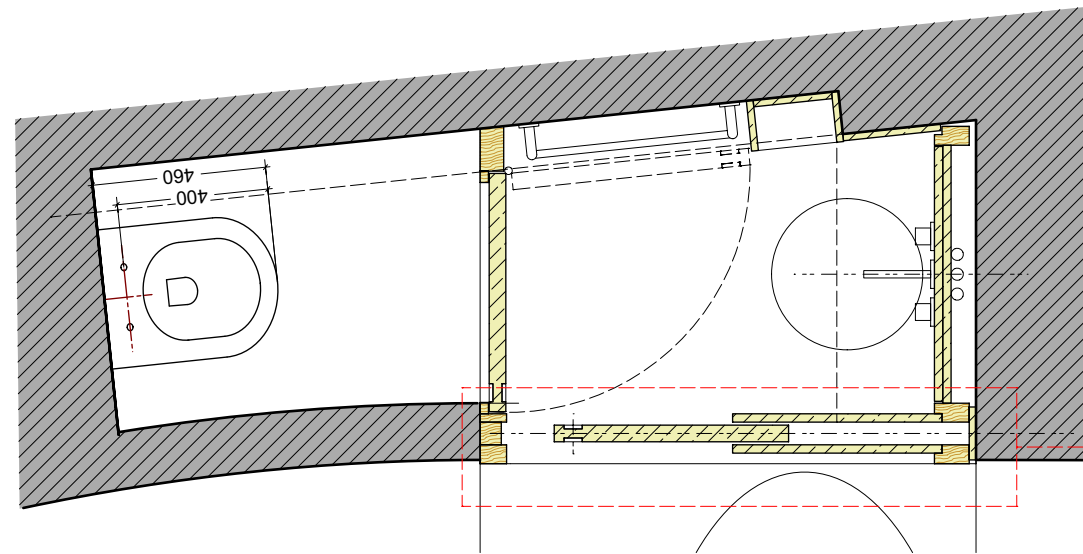

1 Toilet Plan and sections
105 scale 1:20 @A3

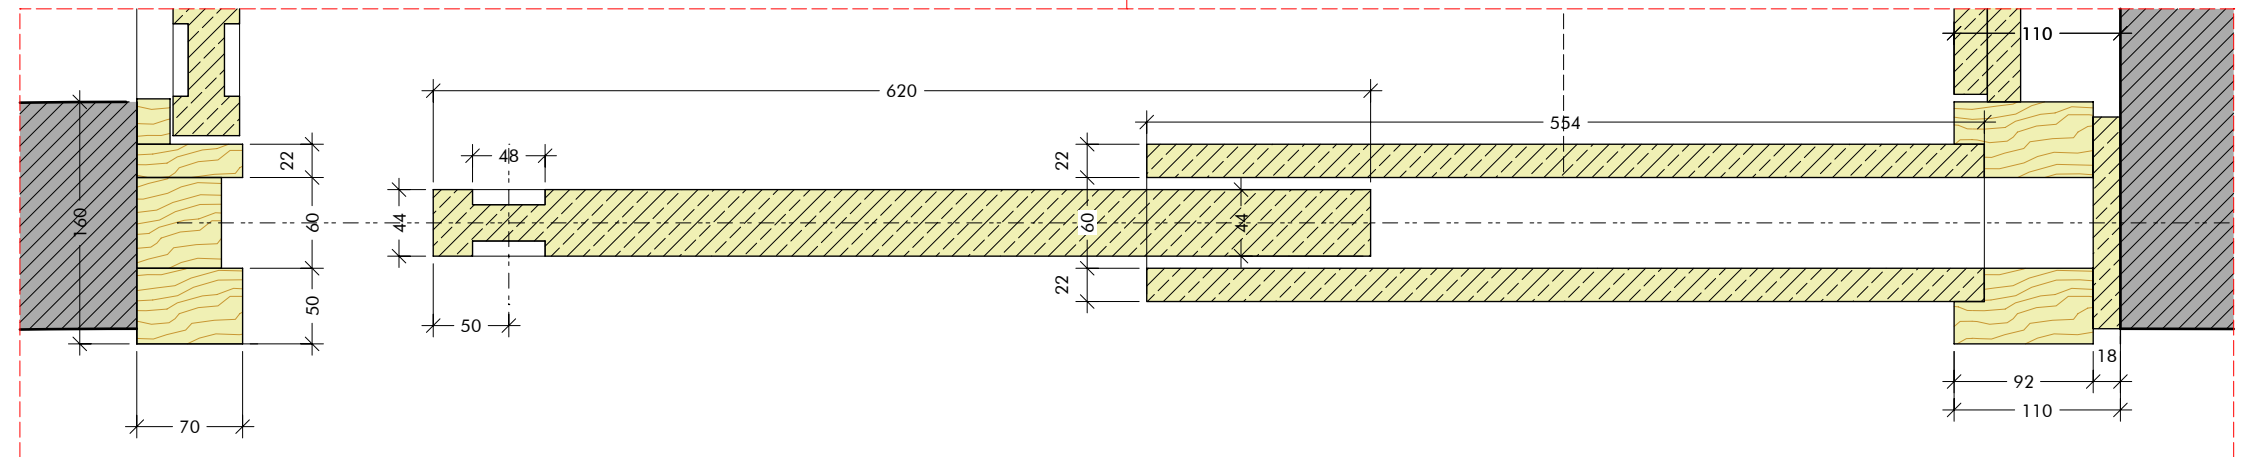

DETAIL 01