


Mezzanine / Roof  
Scale: 1/16" = 1'



0' 4' 8' 16' 32'



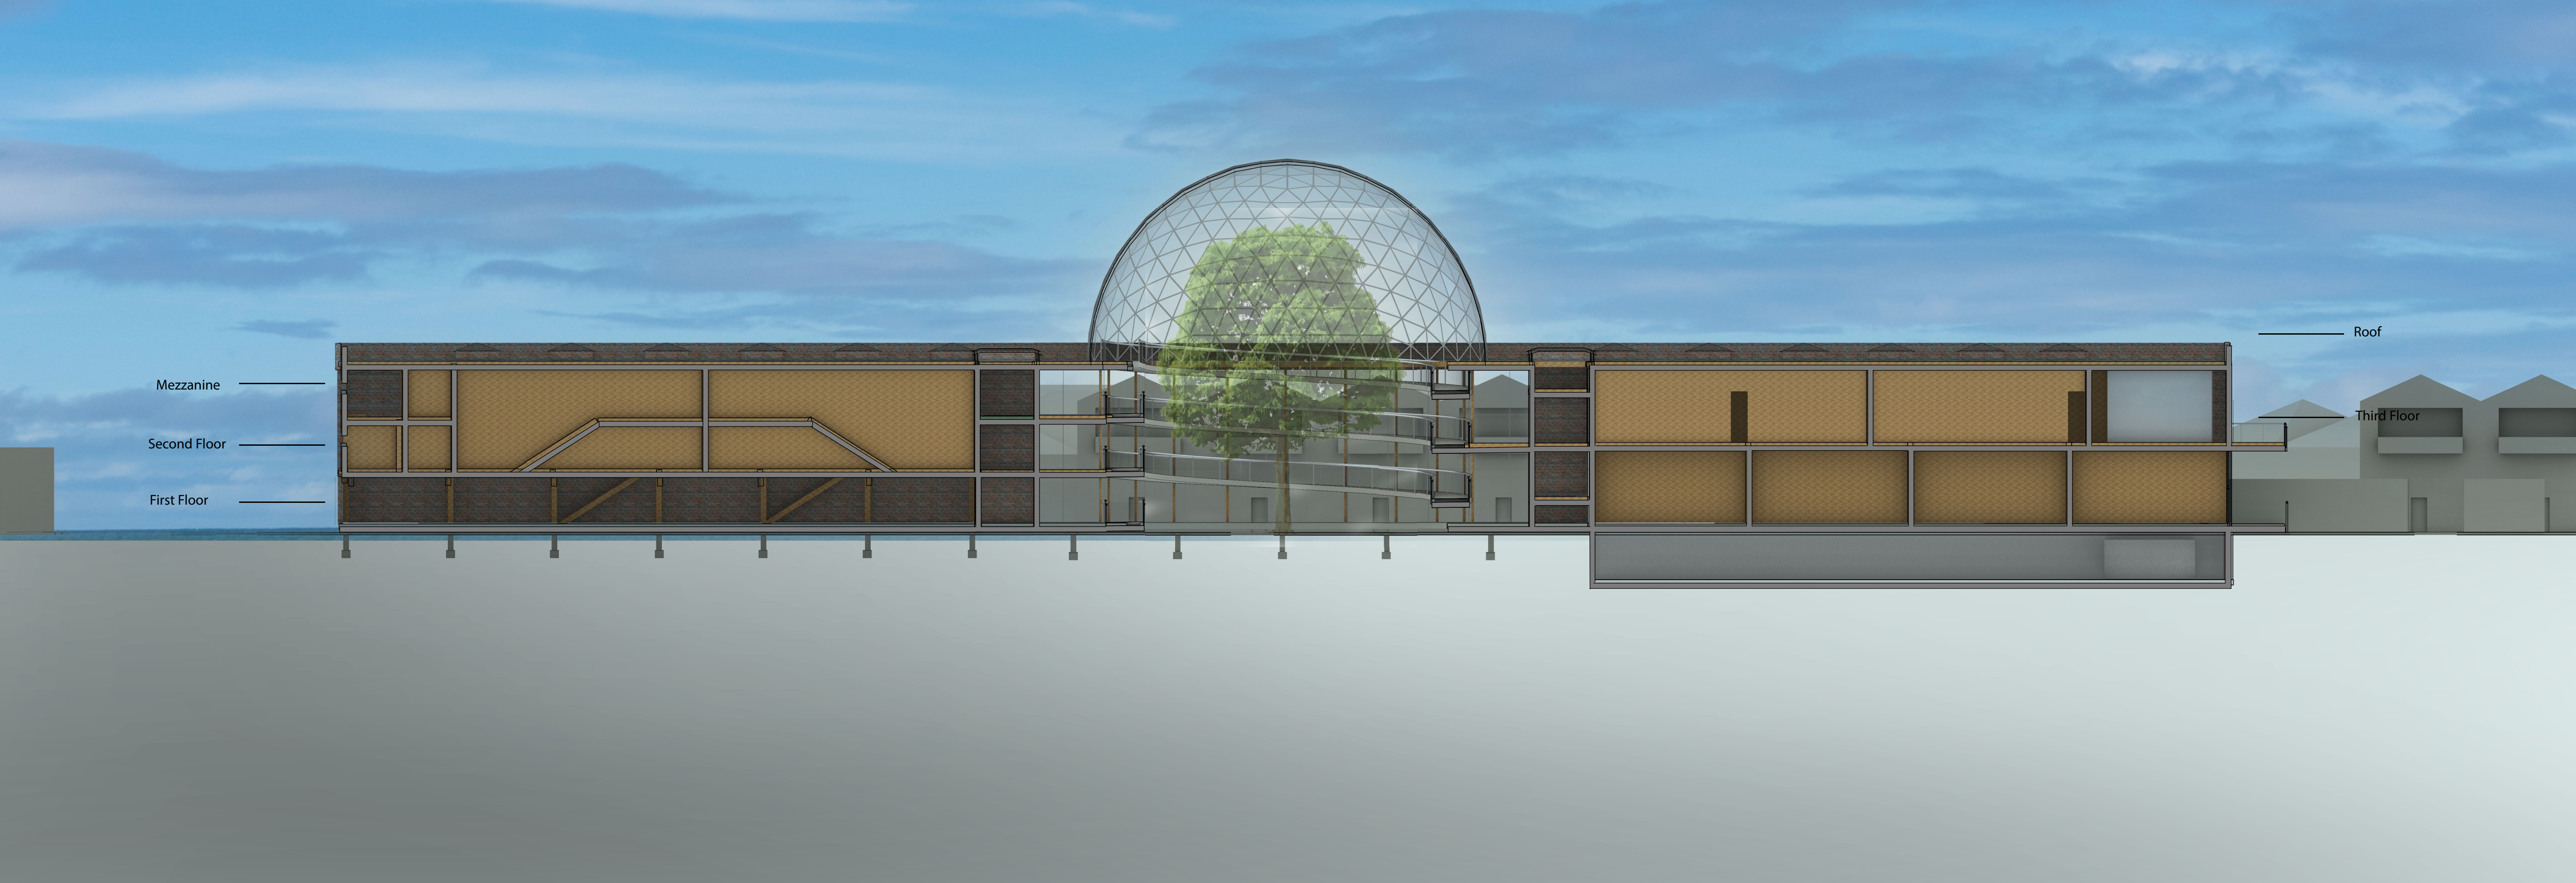

Mezzanine

Second Floor

First Floor

Roof

Third Floor



