



© 2021 JLG ARCHITECTS

17000 ARMORY ARTS & EVENTS CENTER

PRE-DESIGN STUDY

OCTOBER 29, 2021 | JLG 17000 | © 2021 JLG ARCHITECTS



DESIGN FOR LIFE




- | | |
|--|---|
| 100'-0" | 109'-10" |
| 95'-6" | 106'-4" |
| 94'-0" | 121'-4" |
| 100'-6" | 119'-6" |
| 102'-0" | |

17000 ARMORY ARTS & EVENTS CENTER

EXISTING LOWER LEVEL

OCTOBER 29, 2021 | JLG 17000 | © 2021 JLG ARCHITECTS

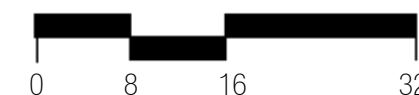

DESIGN FOR LIFE




- | | |
|--|---|
| 100'-0" | 109'-10" |
| 95'-6" | 106'-4" |
| 94'-0" | 121'-4" |
| 100'-6" | 119'-6" |
| 102'-0" | |


17000 ARMORY ARTS & EVENTS CENTER

EXISTING MAIN LEVEL

OCTOBER 29, 2021 | JLG 17000 | © 2021 JLG ARCHITECTS

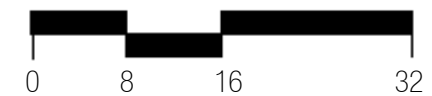

DESIGN FOR LIFE

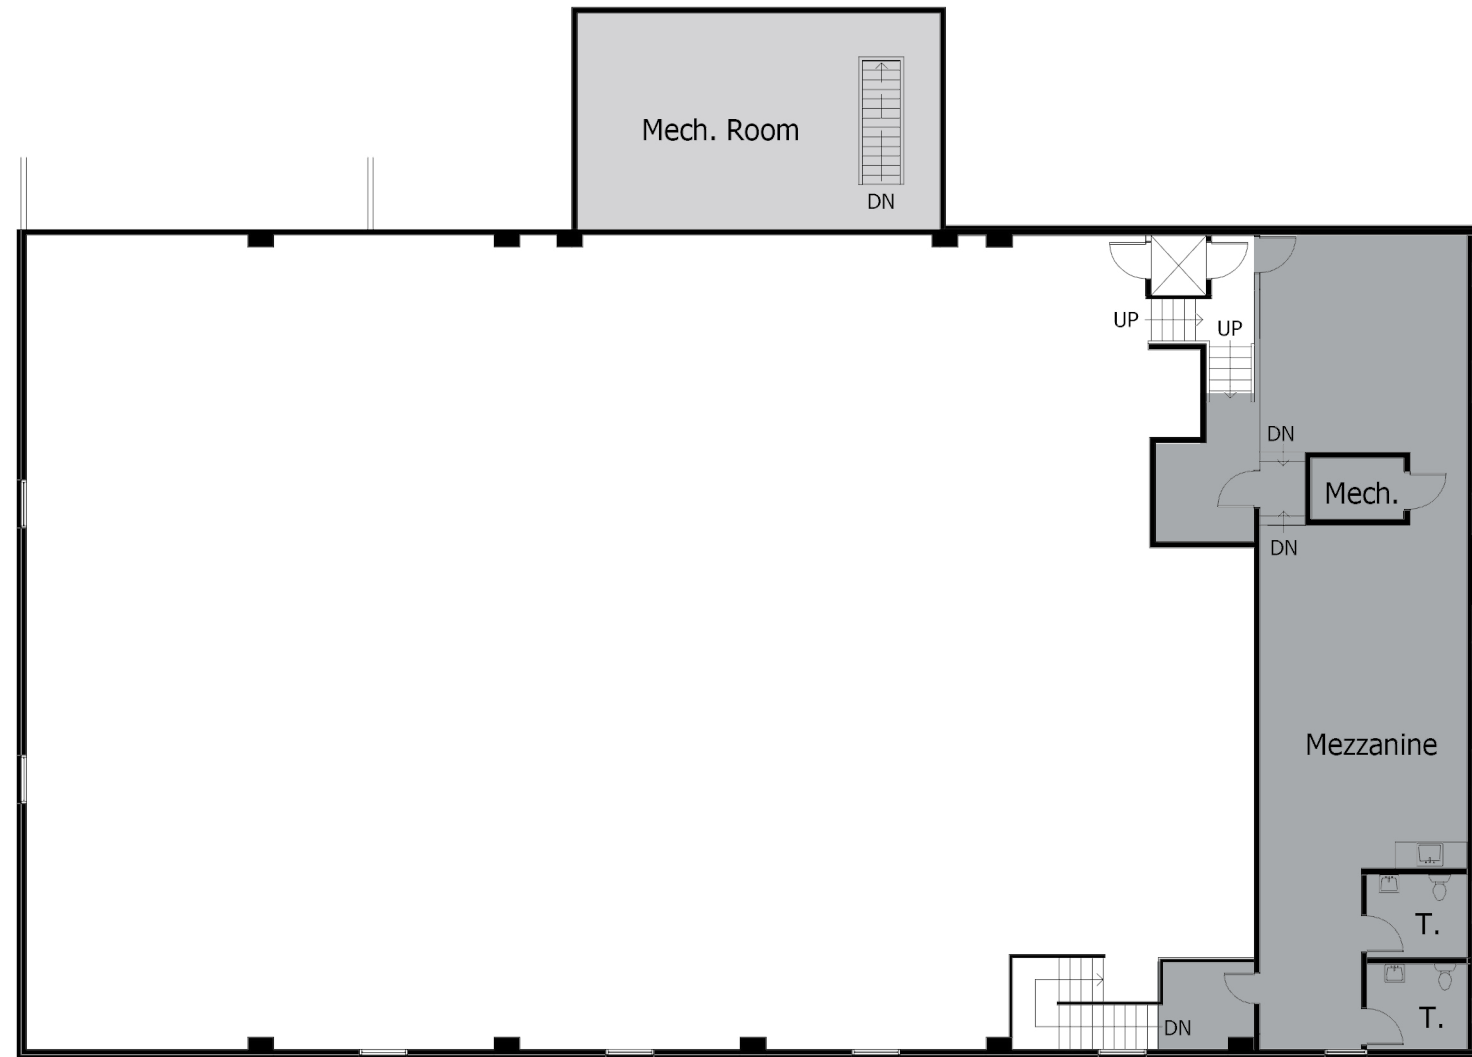


- 100'-0"
- 95'-6"
- 94'-0"
- 100'-6"
- 102'-0"
- 109'-10"
- 106'-4"
- 121'-4"
- 119'-6"


17000 ARMORY ARTS & EVENTS CENTER

EXISTING MEZZANINE LEVEL

OCTOBER 29, 2021 | JLG 17000 | © 2021 JLG ARCHITECTS

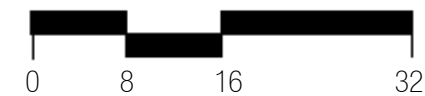

DESIGN FOR LIFE

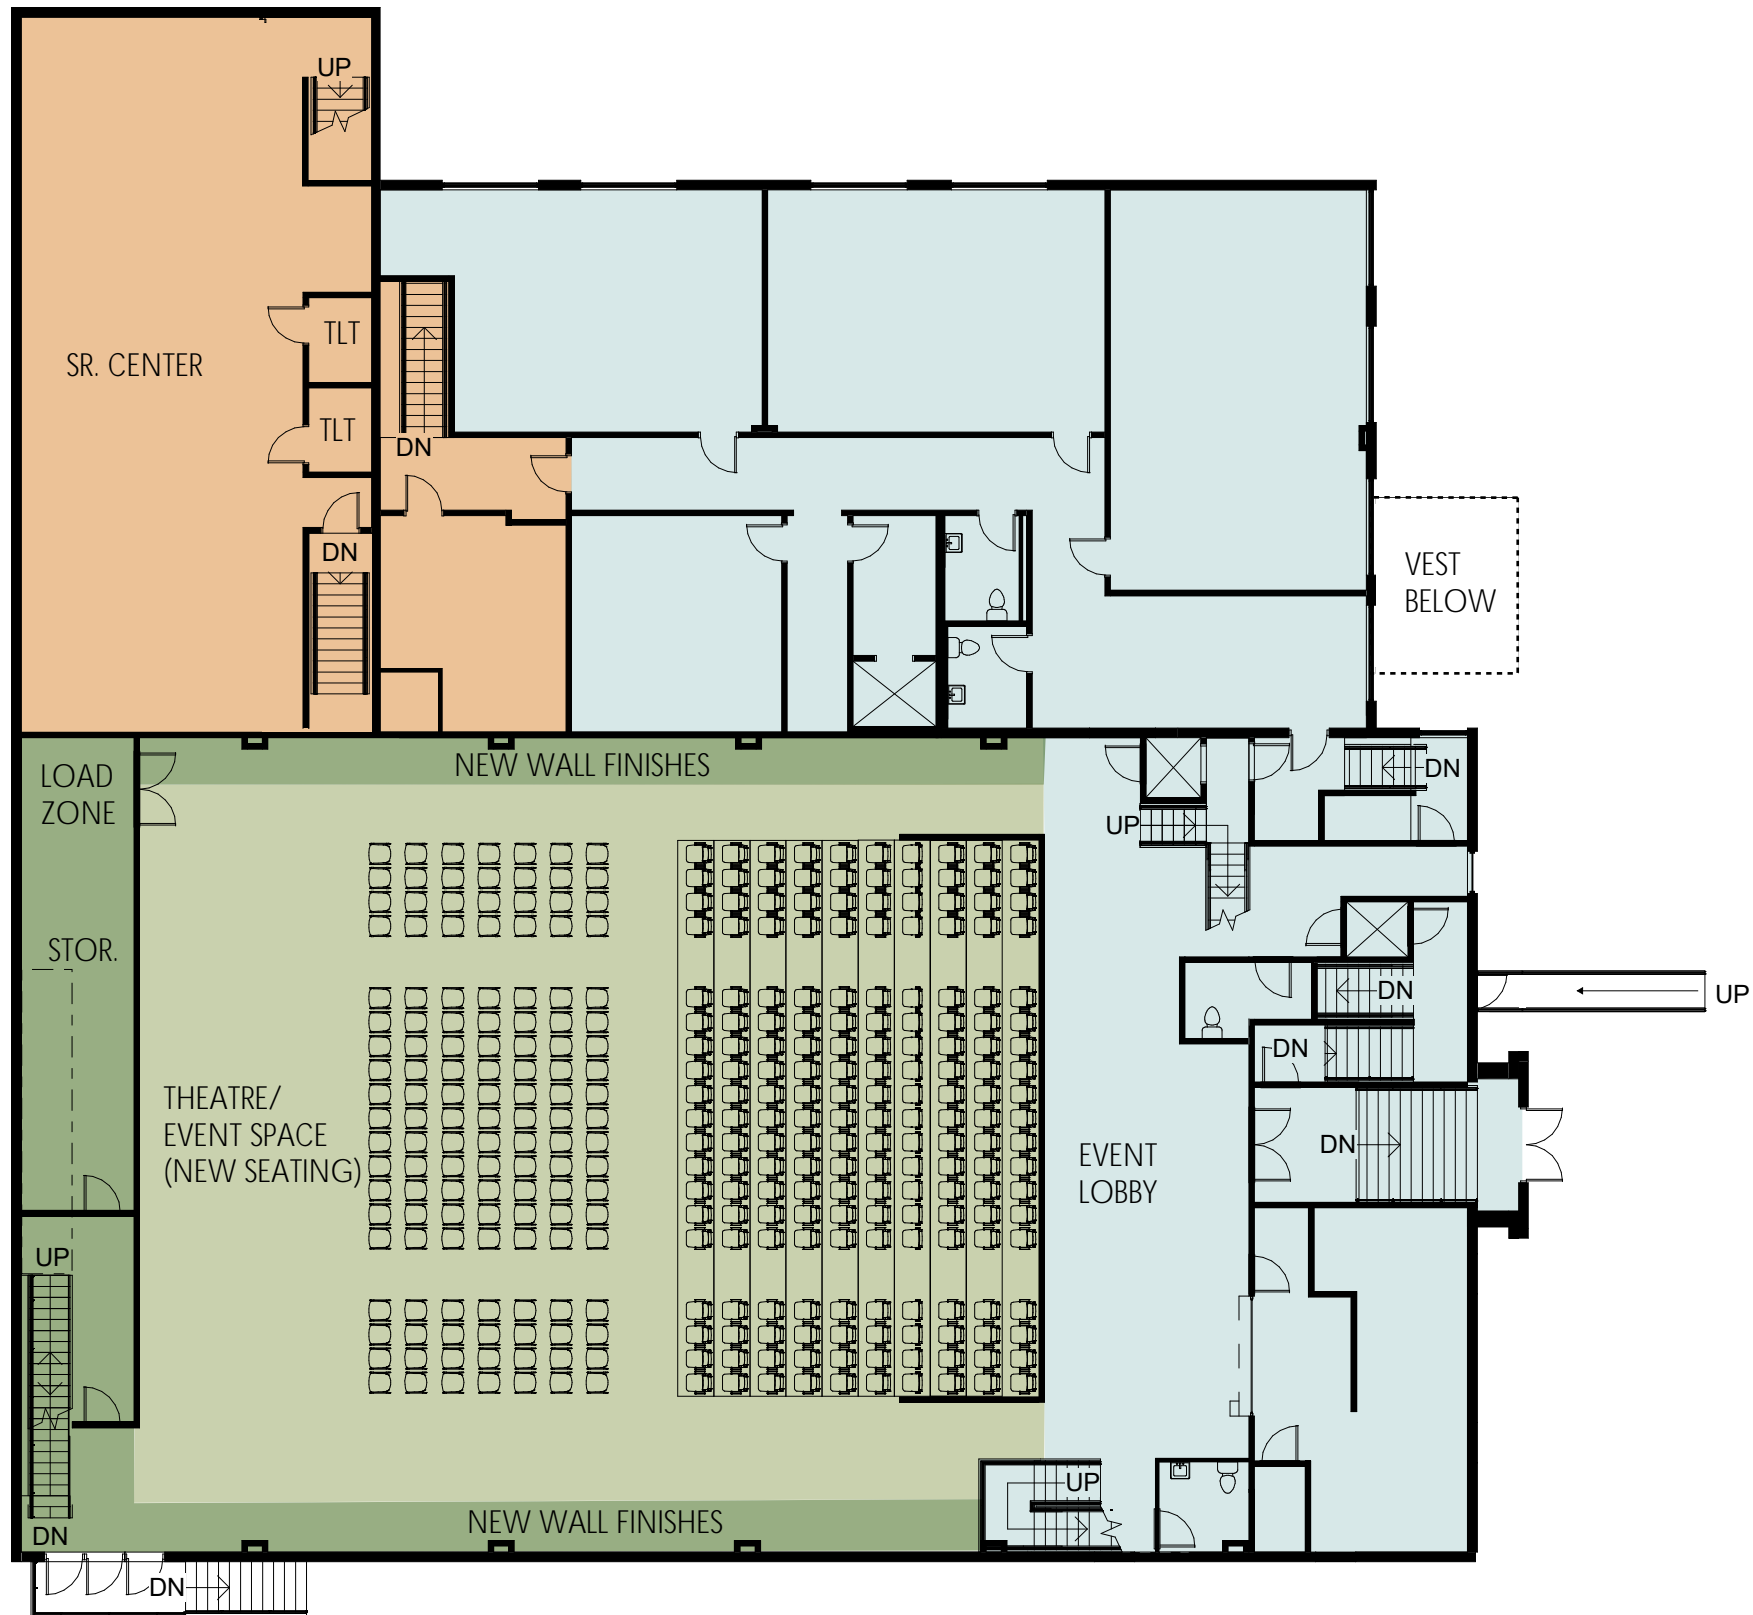


17000 ARMORY ARTS & EVENTS CENTER

PHASE 1 - MAIN LEVEL

OCTOBER 29, 2021 | JLG 17000 | © 2021 JLG ARCHITECTS



DESIGN FOR LIFE

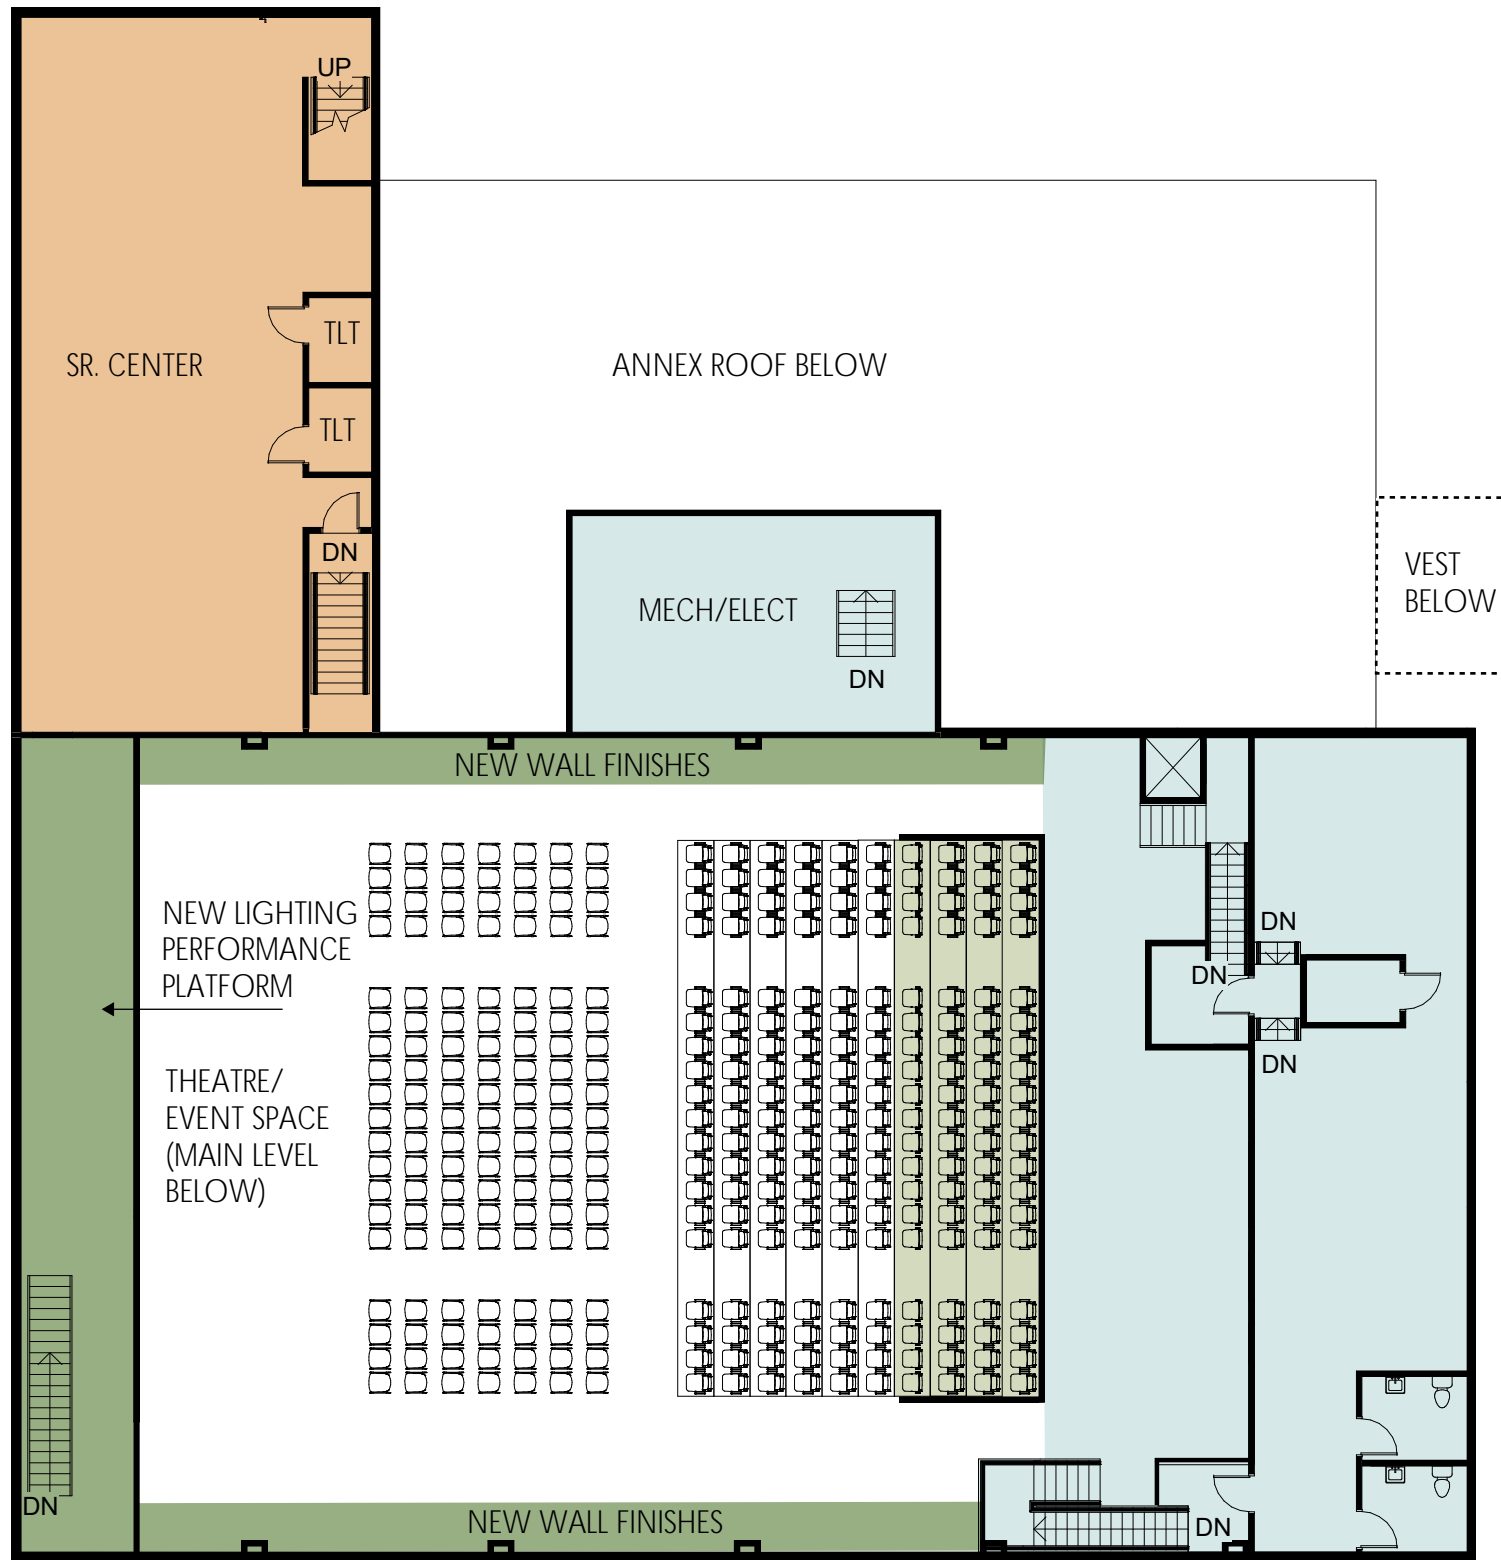

- OTHER PROPERTY OWNERS
- EXISTING
- PHASE 1
- PHASE 1 ALTERNATE
- PHASE 2
- PHASE 3


17000 ARMORY ARTS & EVENTS CENTER

PHASE 1 - BALCONY LEVEL

OCTOBER 29, 2021 | JLG 17000 | © 2021 JLG ARCHITECTS



DESIGN FOR LIFE

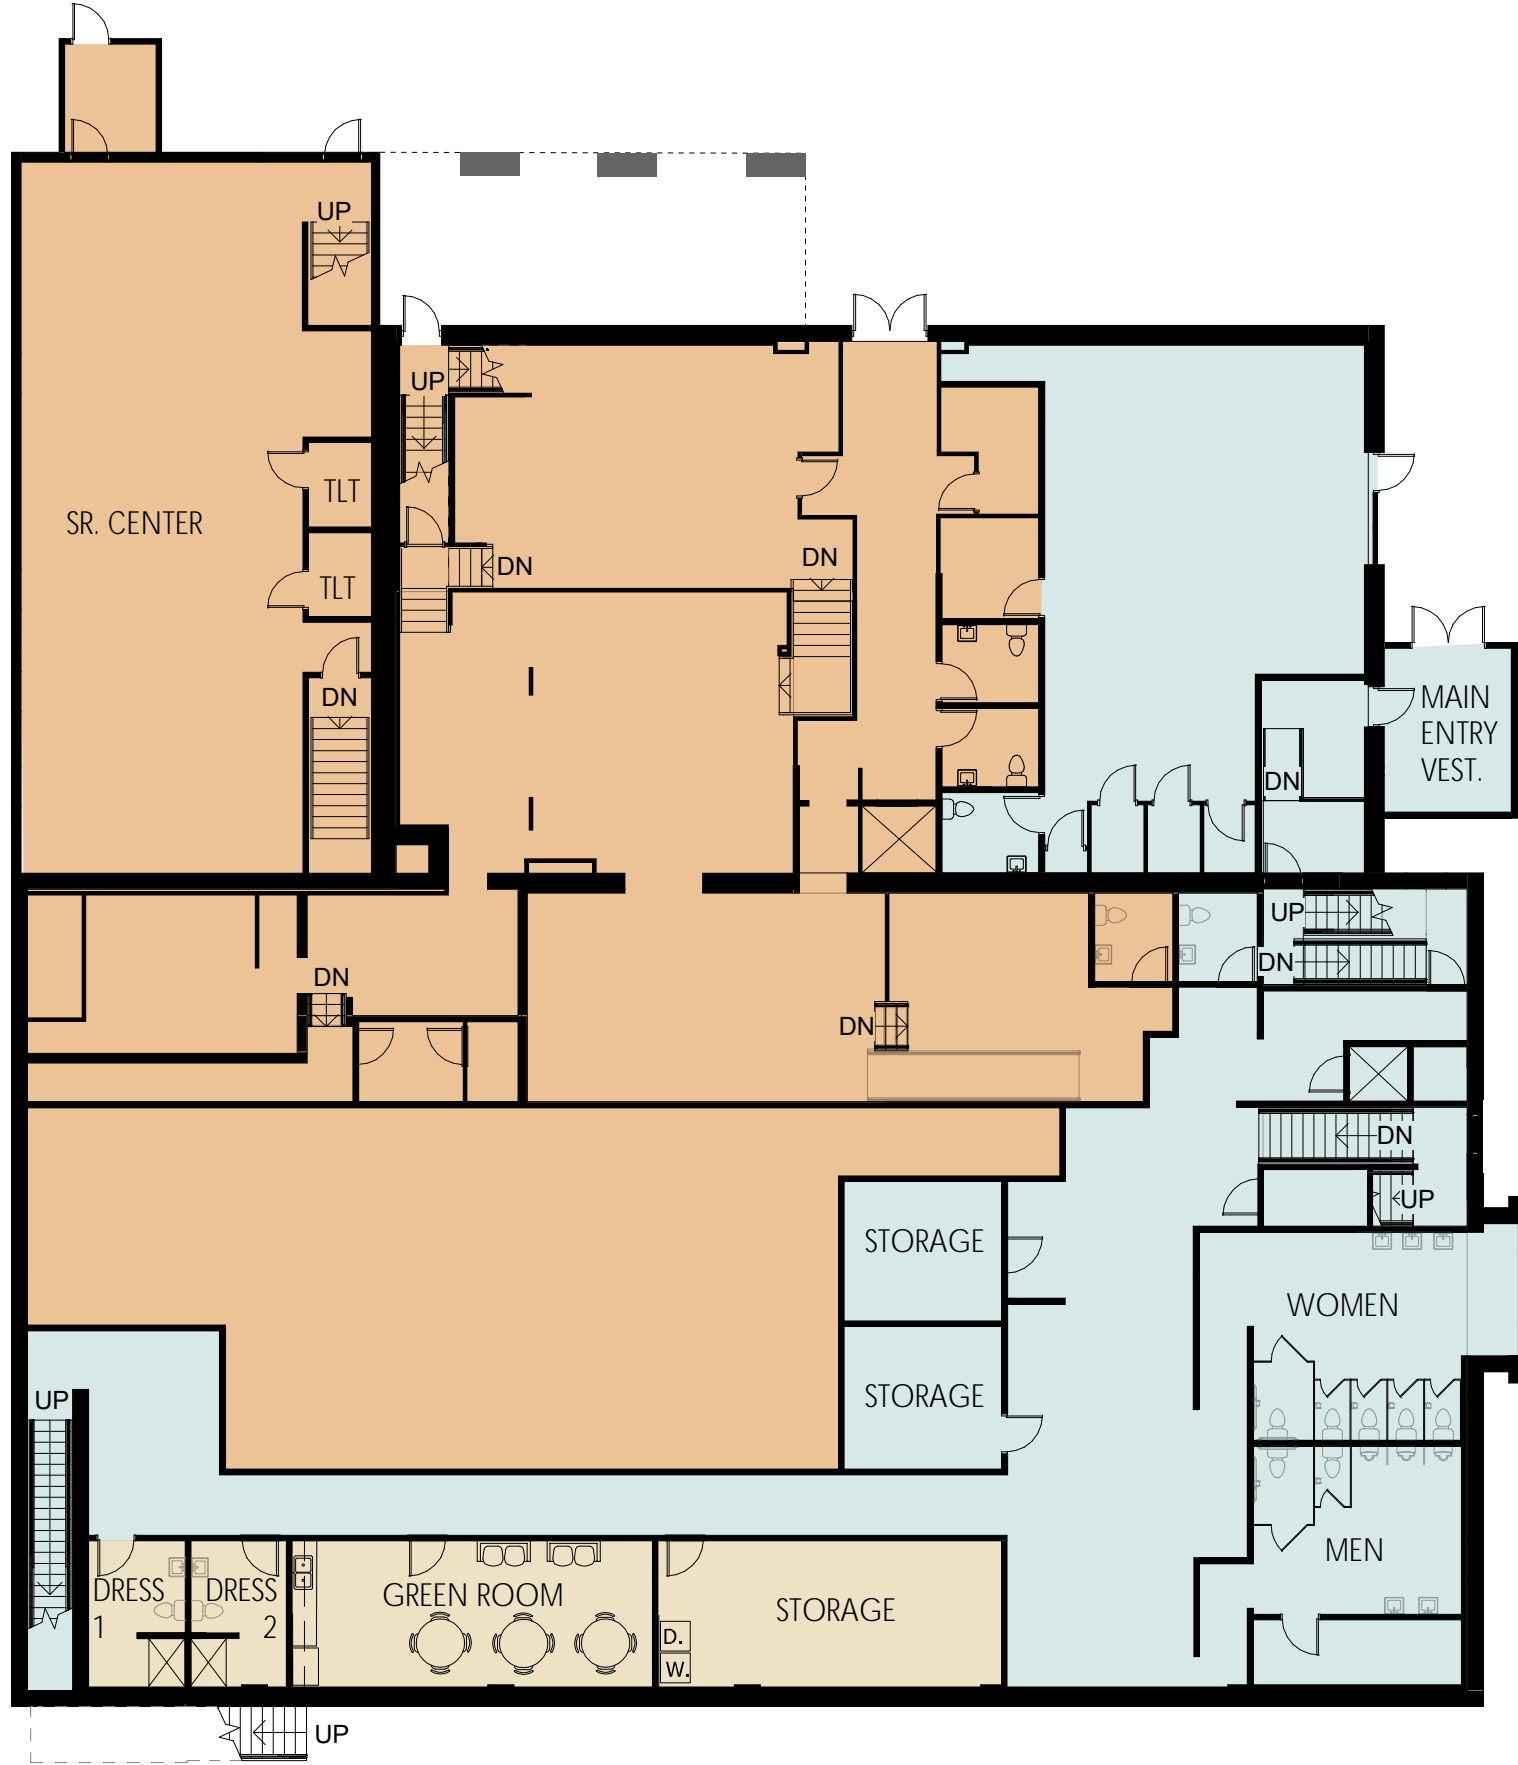



- OTHER PROPERTY OWNERS
- EXISTING
- PHASE 1
- PHASE 1 ALTERNATE
- PHASE 2
- PHASE 3

17000 ARMORY ARTS & EVENTS CENTER

PHASE 2 - LOWER LEVEL

OCTOBER 29, 2021 | JLG 17000 | © 2021 JLG ARCHITECTS

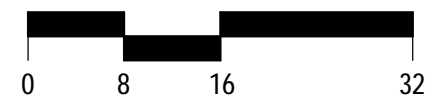

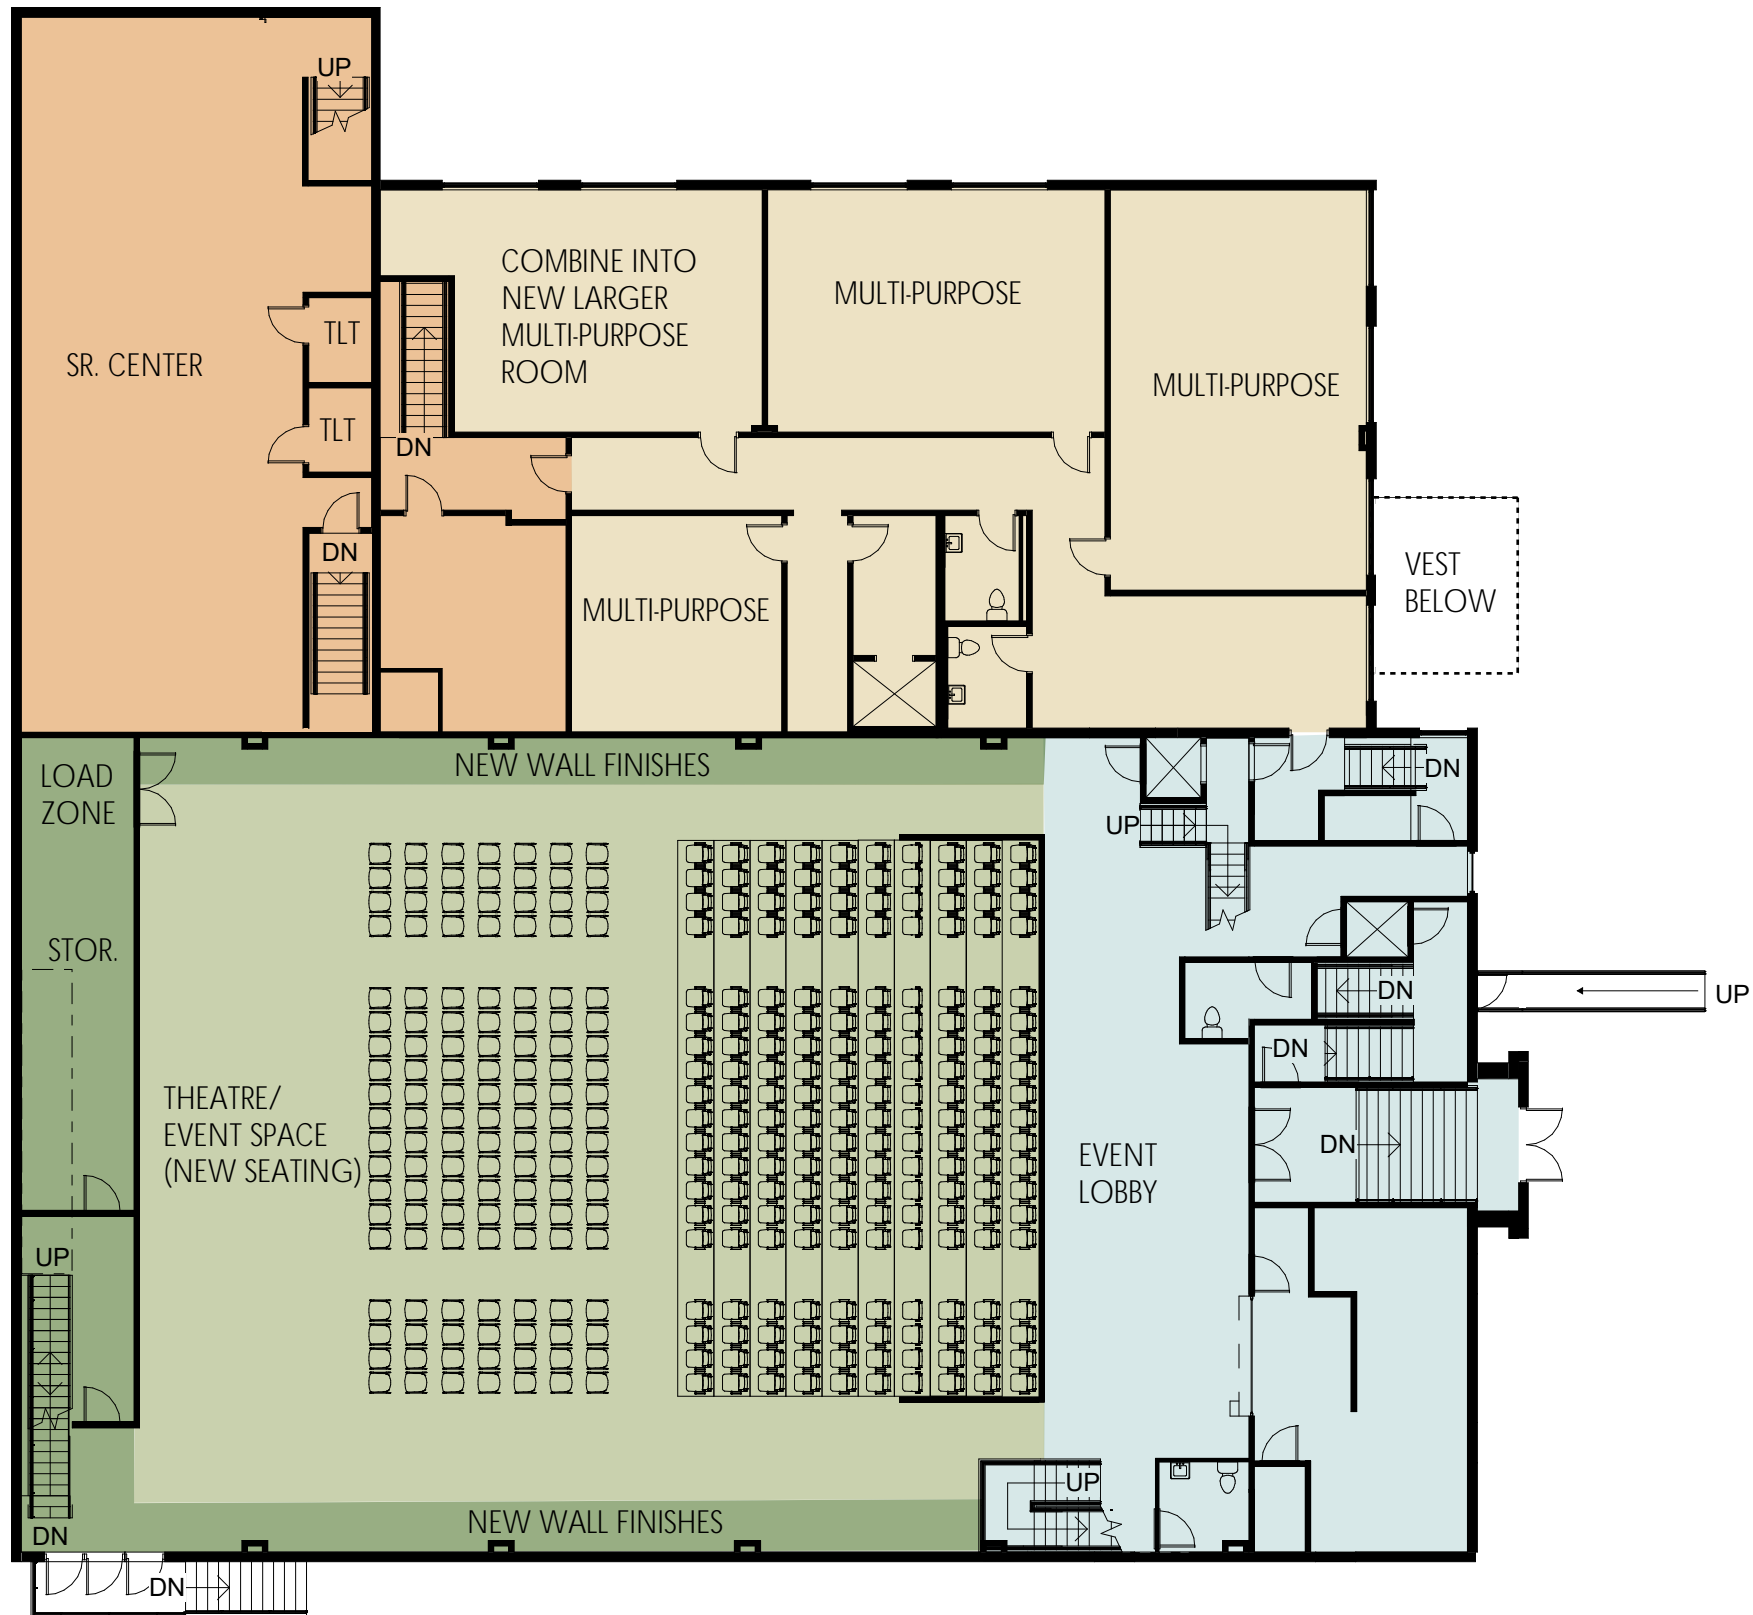


17000 ARMORY ARTS & EVENTS CENTER

PHASE 2 - MAIN LEVEL

OCTOBER 29, 2021 | JLG 17000 | © 2021 JLG ARCHITECTS



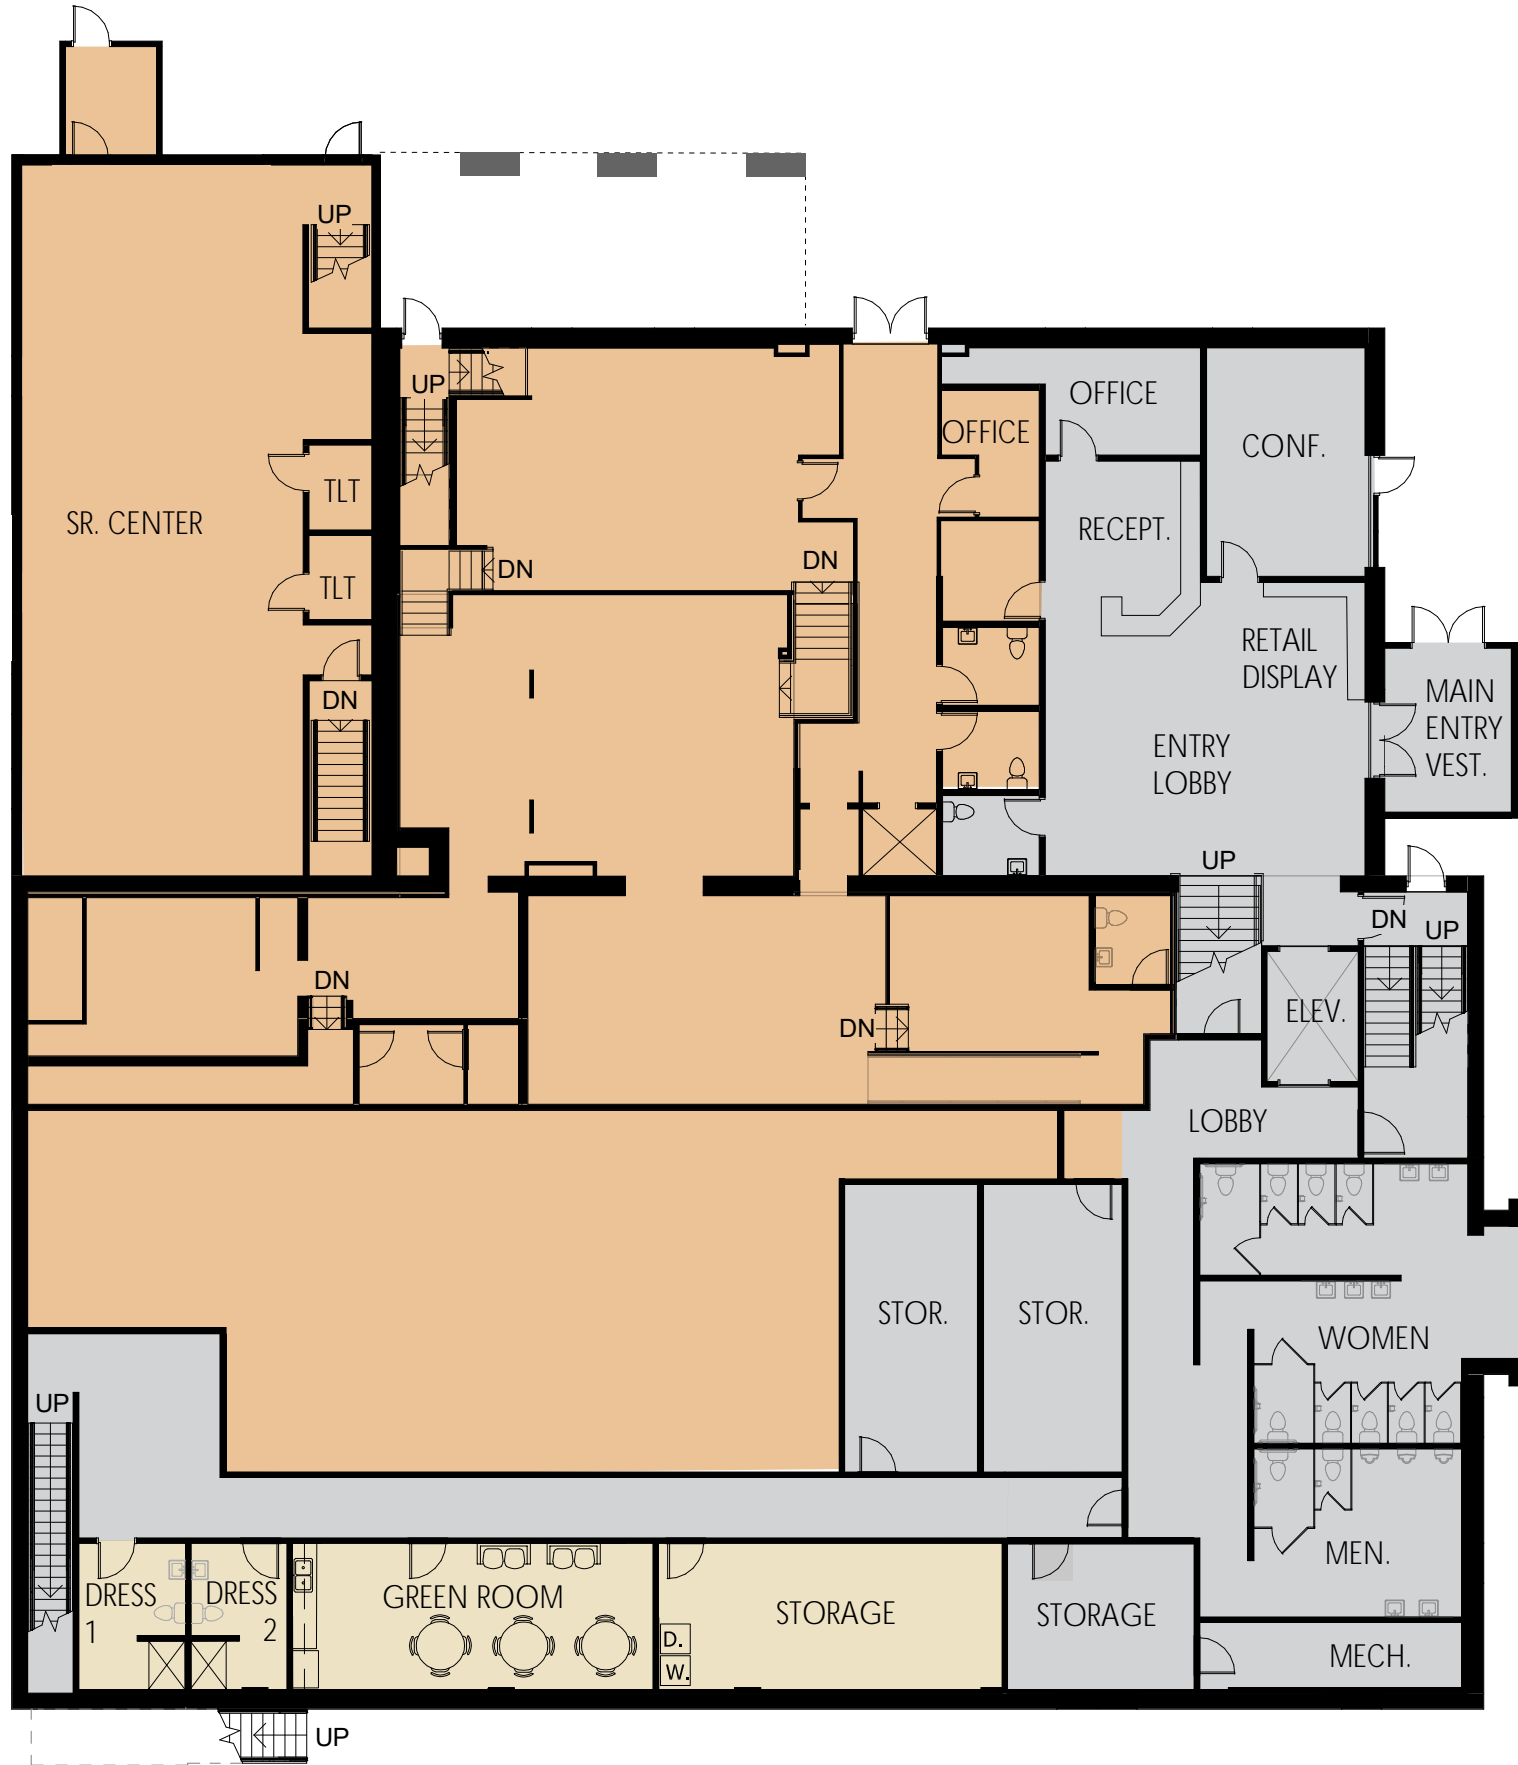


- OTHER PROPERTY OWNERS
- EXISTING
- PHASE 1
- PHASE 1 ALTERNATE
- PHASE 2
- PHASE 3

17000 ARMORY ARTS & EVENTS CENTER

PHASE 3 - LOWER LEVEL

OCTOBER 29, 2021 | JLG 17000 | © 2021 JLG ARCHITECTS

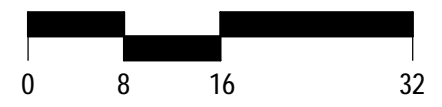

DESIGN FOR LIFE



- OTHER PROPERTY OWNERS
- EXISTING
- PHASE 1
- PHASE 1 ALTERNATE
- PHASE 2
- PHASE 3

17000 ARMORY ARTS & EVENTS CENTER

PHASE 3 - MAIN LEVEL

OCTOBER 29, 2021 | JLG 17000 | © 2021 JLG ARCHITECTS



DESIGN FOR LIFE



- OTHER PROPERTY OWNERS
- EXISTING
- PHASE 1
- PHASE 1 ALTERNATE
- PHASE 2
- PHASE 3

17000 ARMORY ARTS & EVENTS CENTER

PHASE 3 - BALCONY LEVEL

OCTOBER 29, 2021 | JLG 17000 | © 2021 JLG ARCHITECTS



DESIGN FOR LIFE



17000 ARMORY ARTS & EVENTS CENTER

EXTERIOR RENDERING

OCTOBER 29, 2021 | JLG 17000 | © 2021 JLG ARCHITECTS

AERIAL VIEW OF SITE



DESIGN FOR LIFE



17000 ARMORY ARTS & EVENTS CENTER


EXTERIOR RENDERING

OCTOBER 29, 2021 | JLG 17000 | © 2021 JLG ARCHITECTS

VIEW OF MAIN ENTRY



DESIGN FOR LIFE

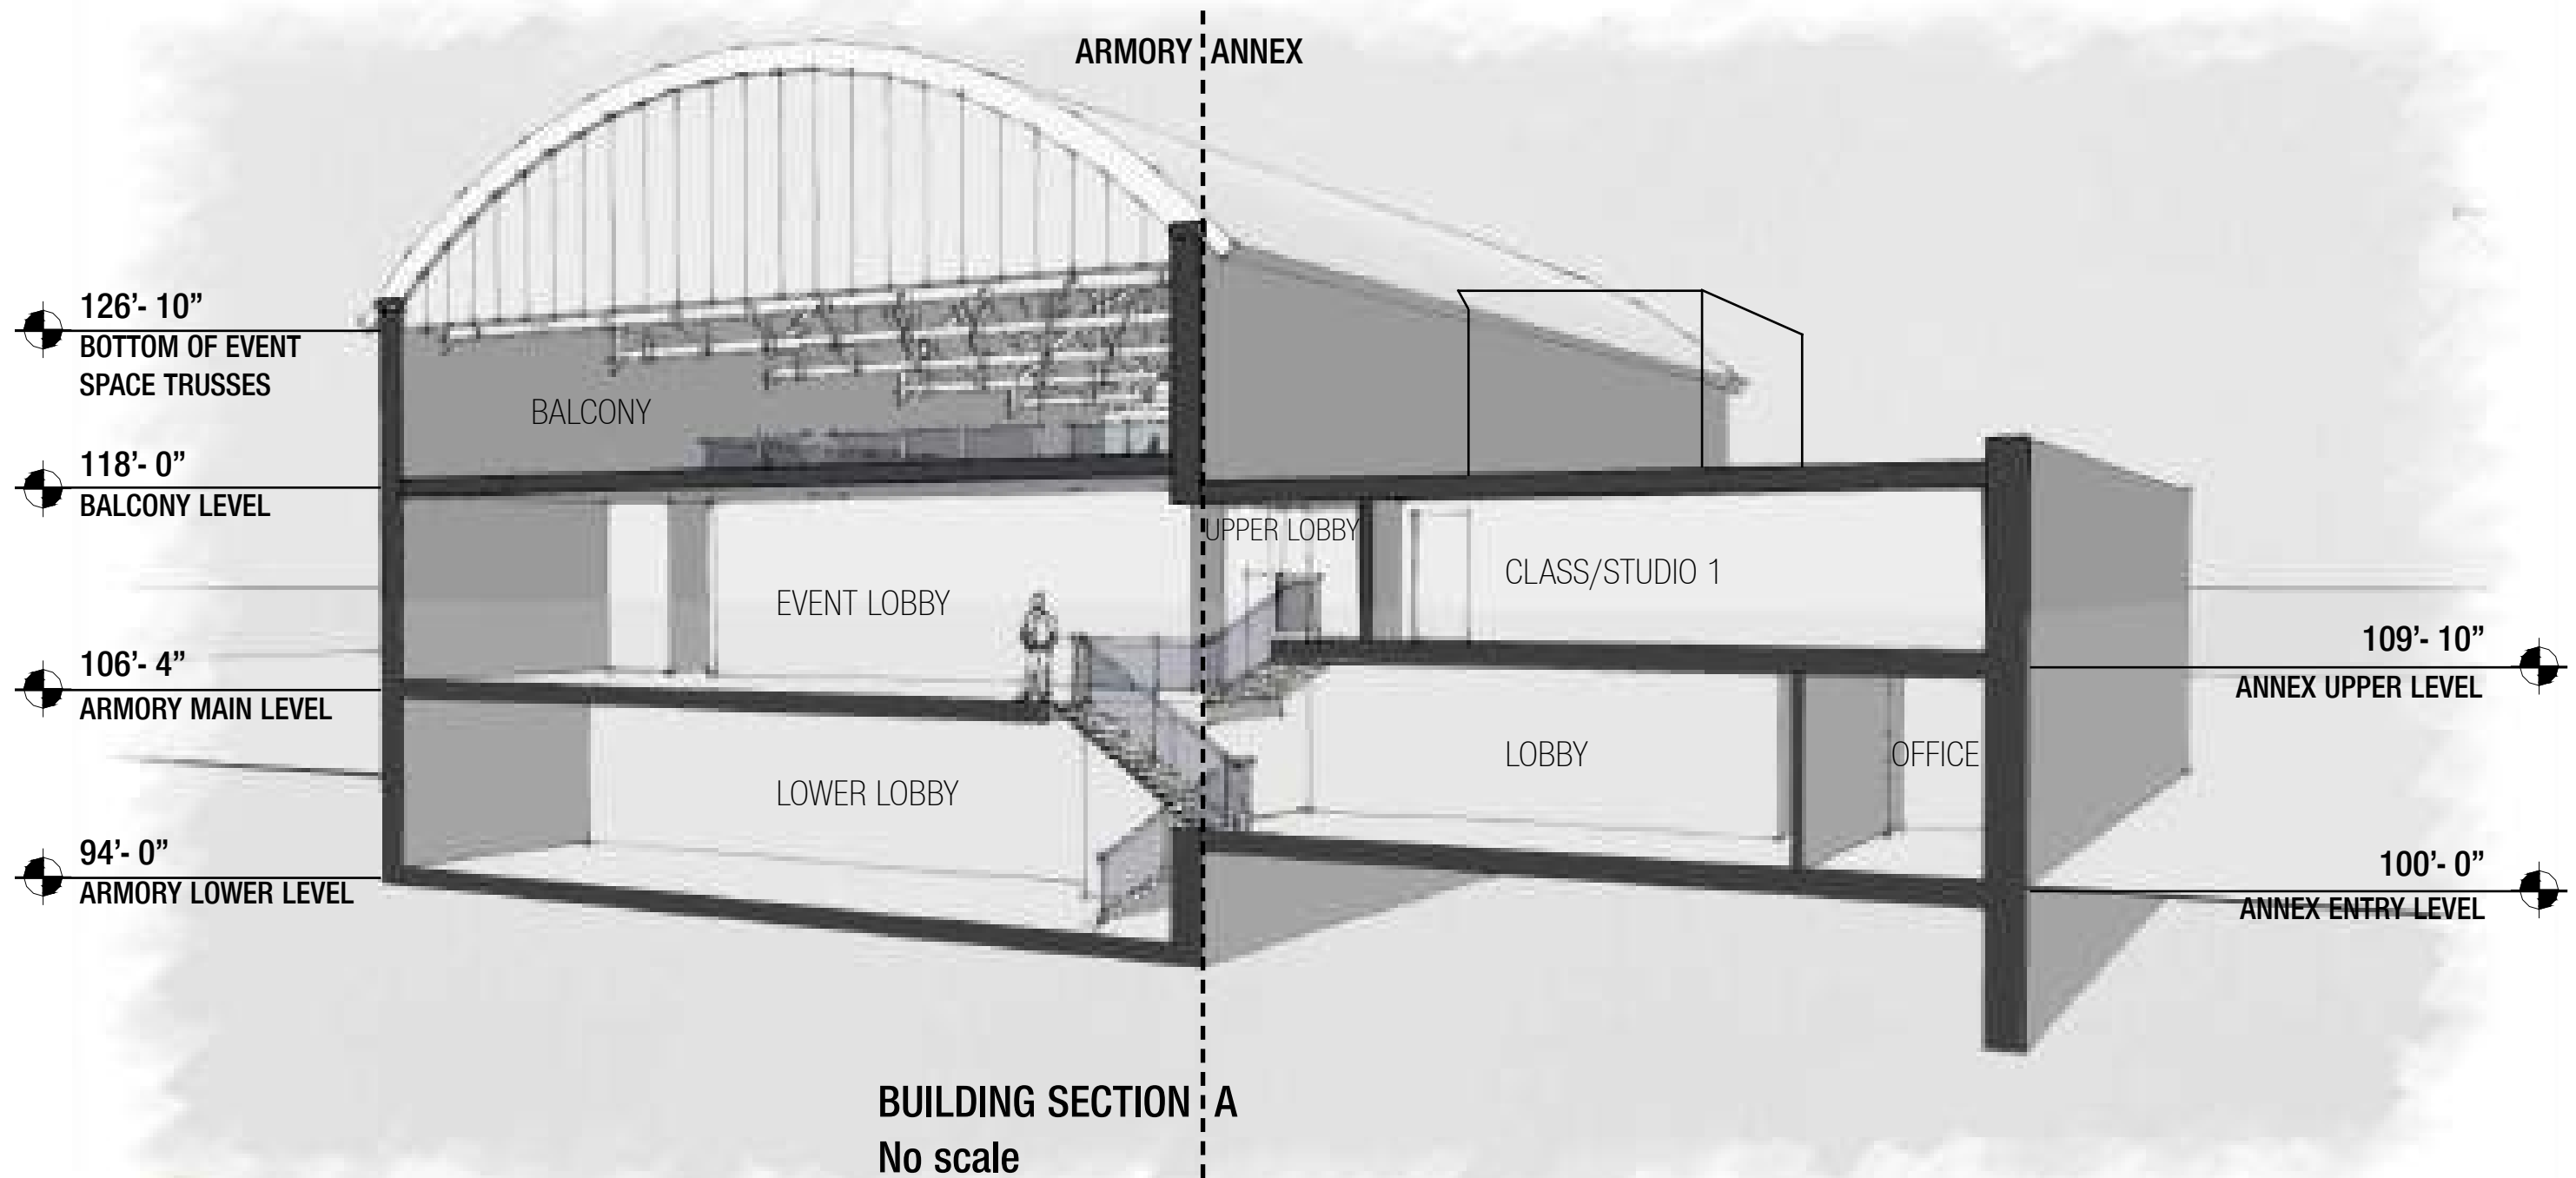


17000 ARMORY ARTS & EVENTS CENTER

BUILDING SECTION

OCTOBER 29, 2021 | JLG 17000 | © 2021 JLG ARCHITECTS



DESIGN FOR LIFE

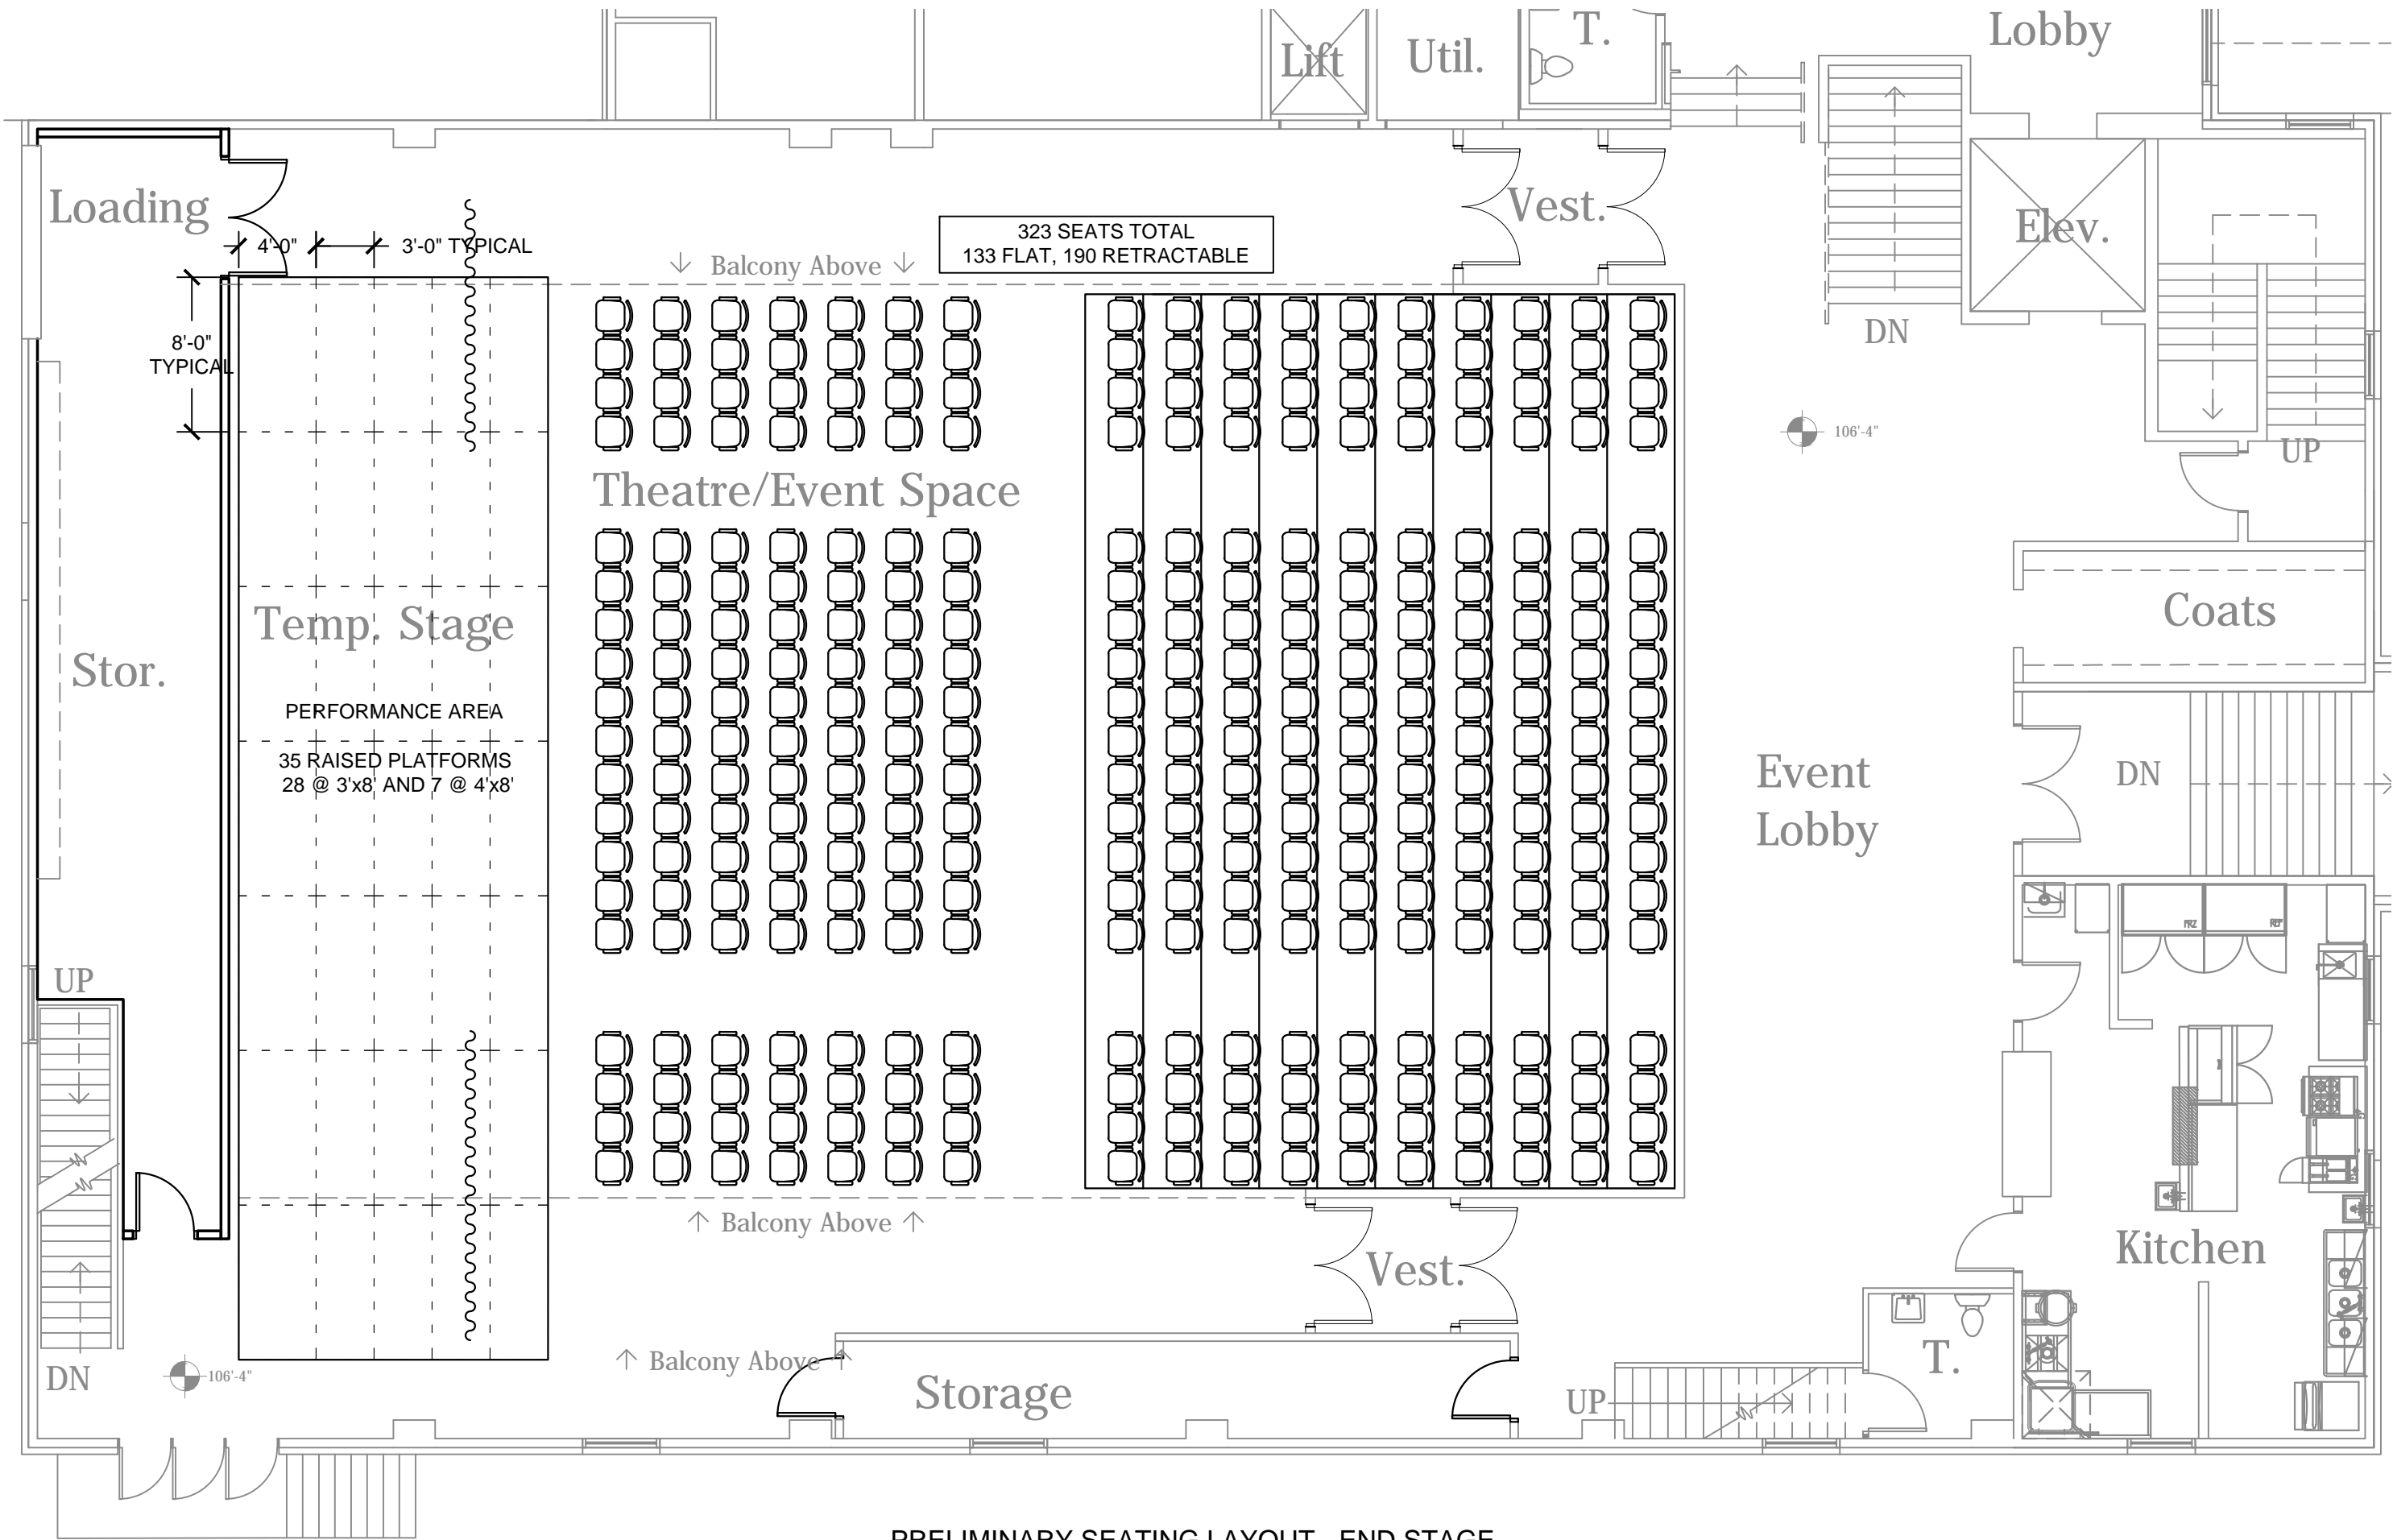


PRELIMINARY SEATING LAYOUT - END STAGE
 SCALE: 1/8" = 1'-0"

TS-001

DATE: 05-08-12
 REV: 05-03-17

PARK RAPIDS ARMY
 PARK RAPIDS, MN

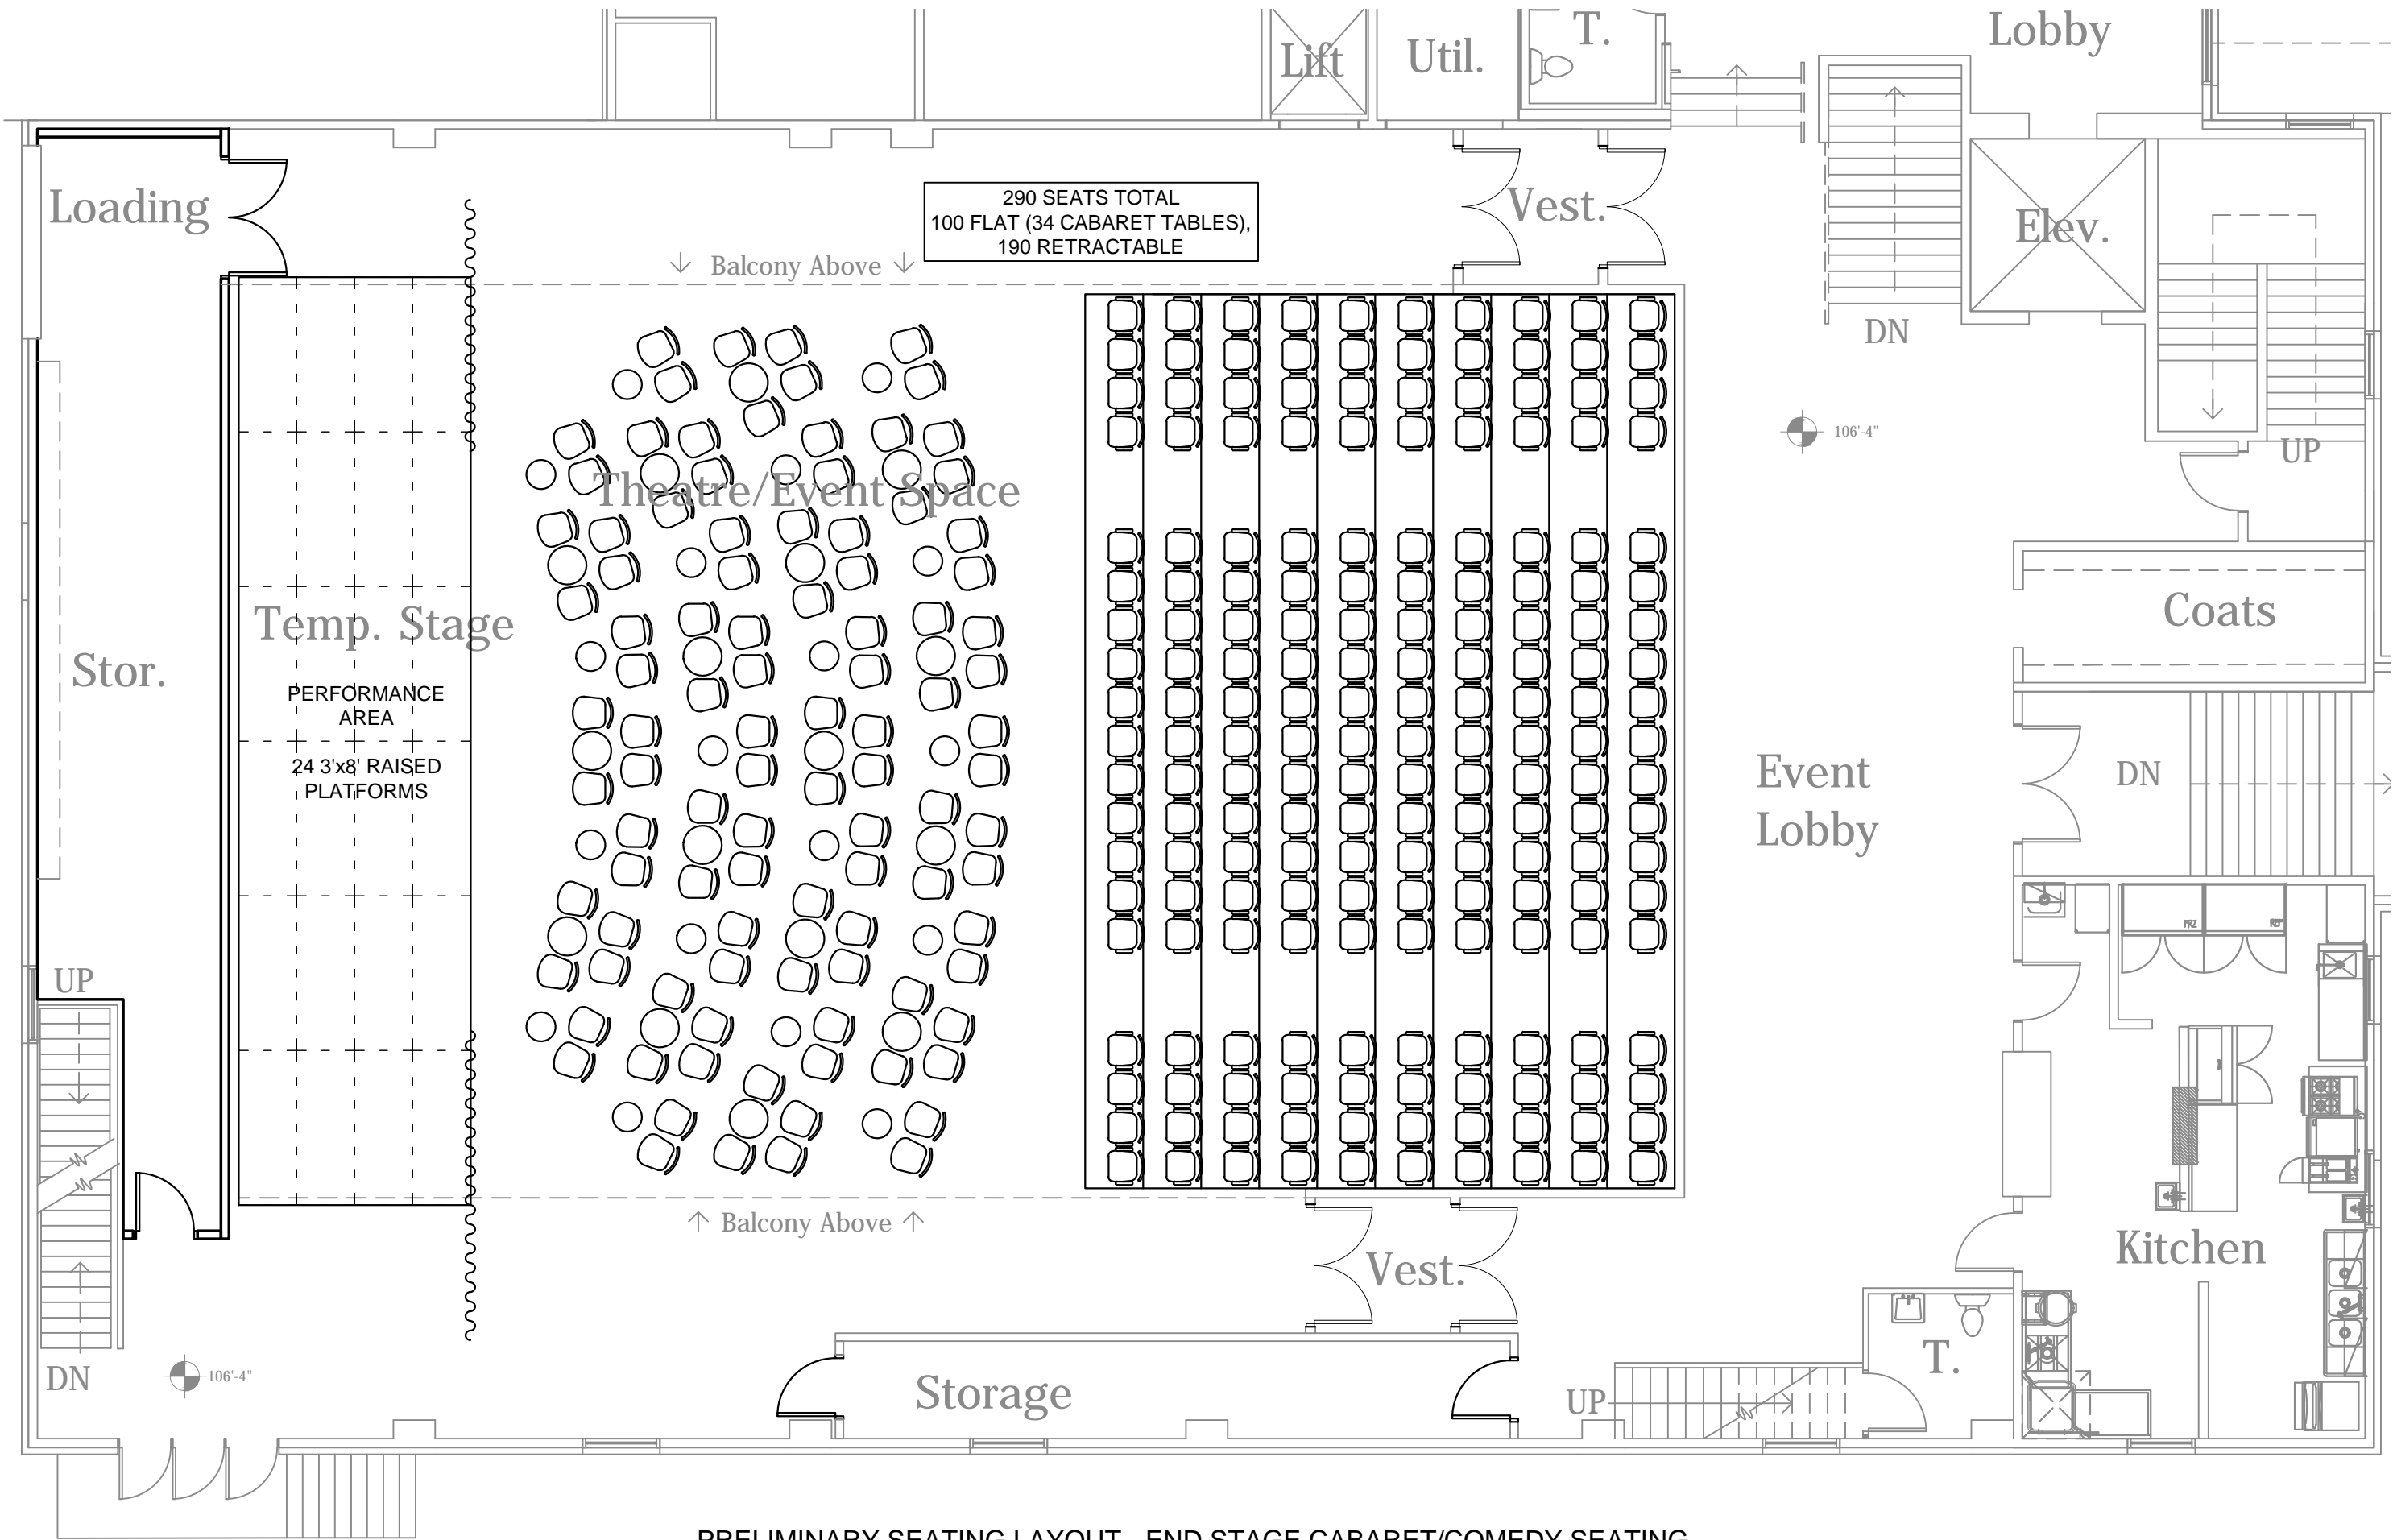

290 SEATS TOTAL
 100 FLAT (34 CABARET TABLES),
 190 RETRACTABLE

Temp. Stage
 PERFORMANCE AREA
 24 3'x8' RAISED PLATFORMS

Theatre/Event Space

Storage

Kitchen

Coats

Event Lobby


Lobby

PRELIMINARY SEATING LAYOUT - END STAGE CABARET/COMEDY SEATING
 SCALE: 1/8" = 1'-0"

TS-002

DATE: 05-08-12
 REV: 05-03-17

PARK RAPIDS ARMY
 PARK RAPIDS, MN

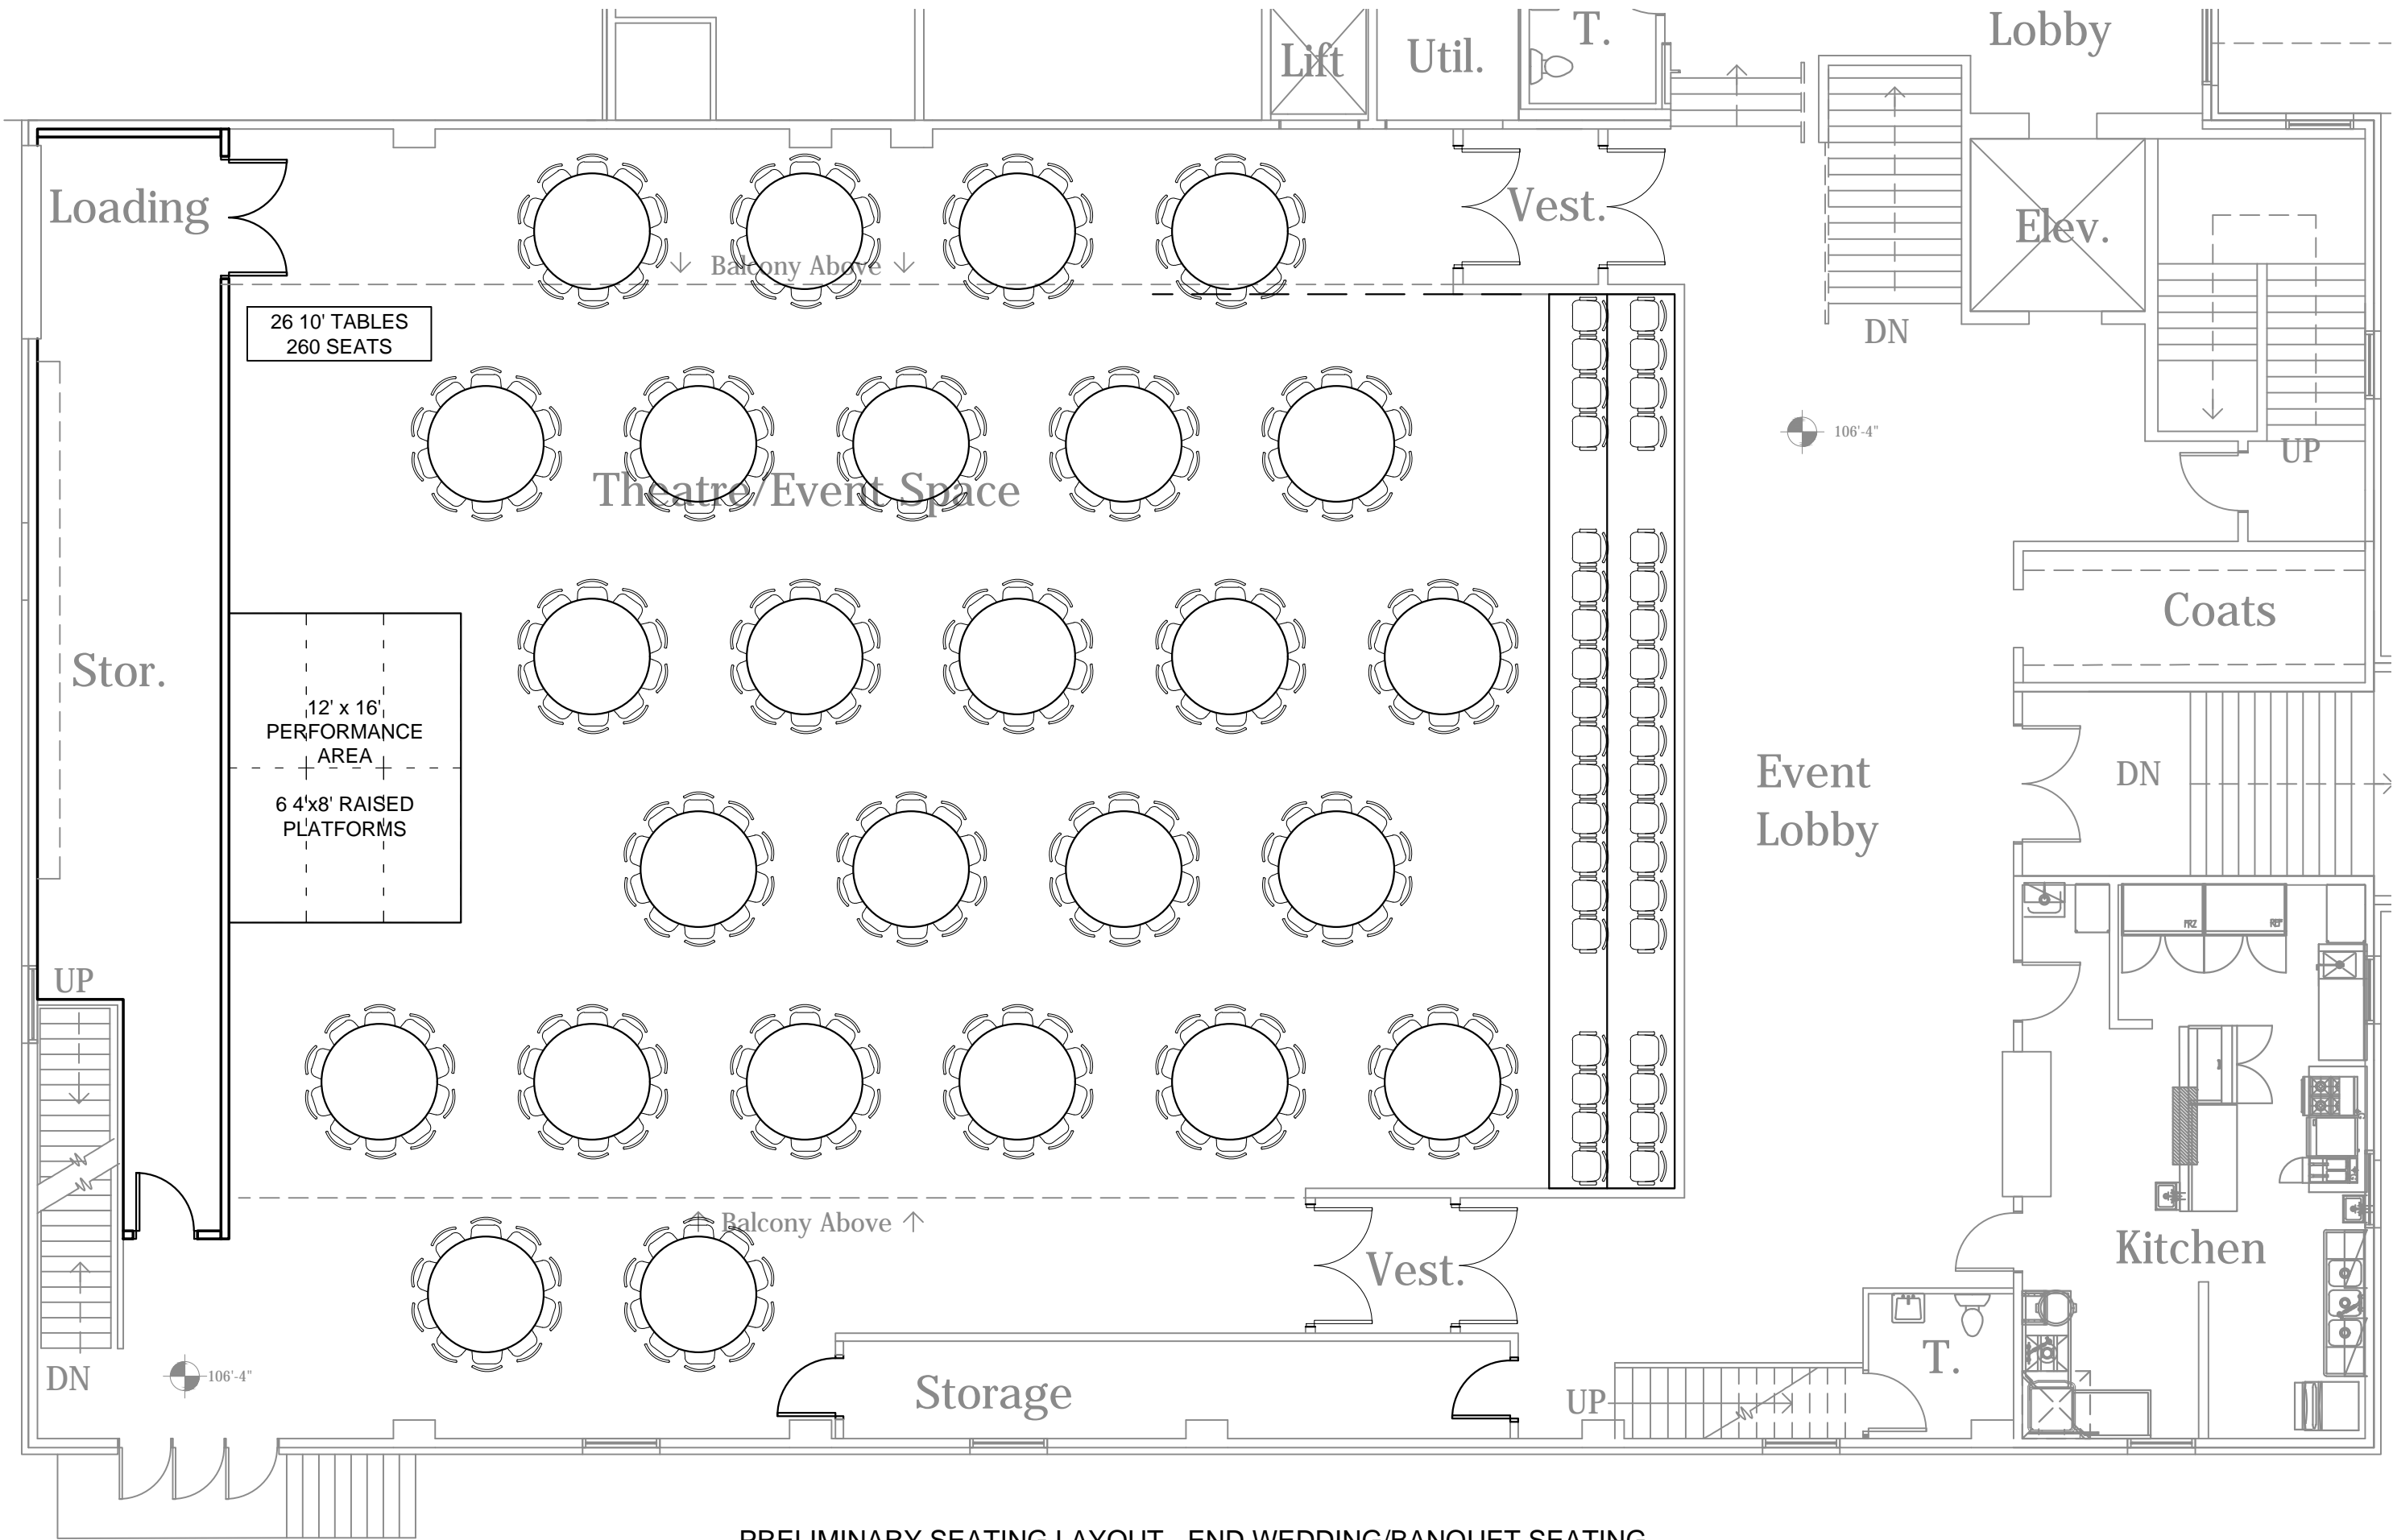


PRELIMINARY SEATING LAYOUT - END WEDDING/BANQUET SEATING
 SCALE: 1/8" = 1'-0"

TS-003

DATE: 05-08-12
 REV: 05-03-17

PARK RAPIDS ARMORY
 PARK RAPIDS, MN

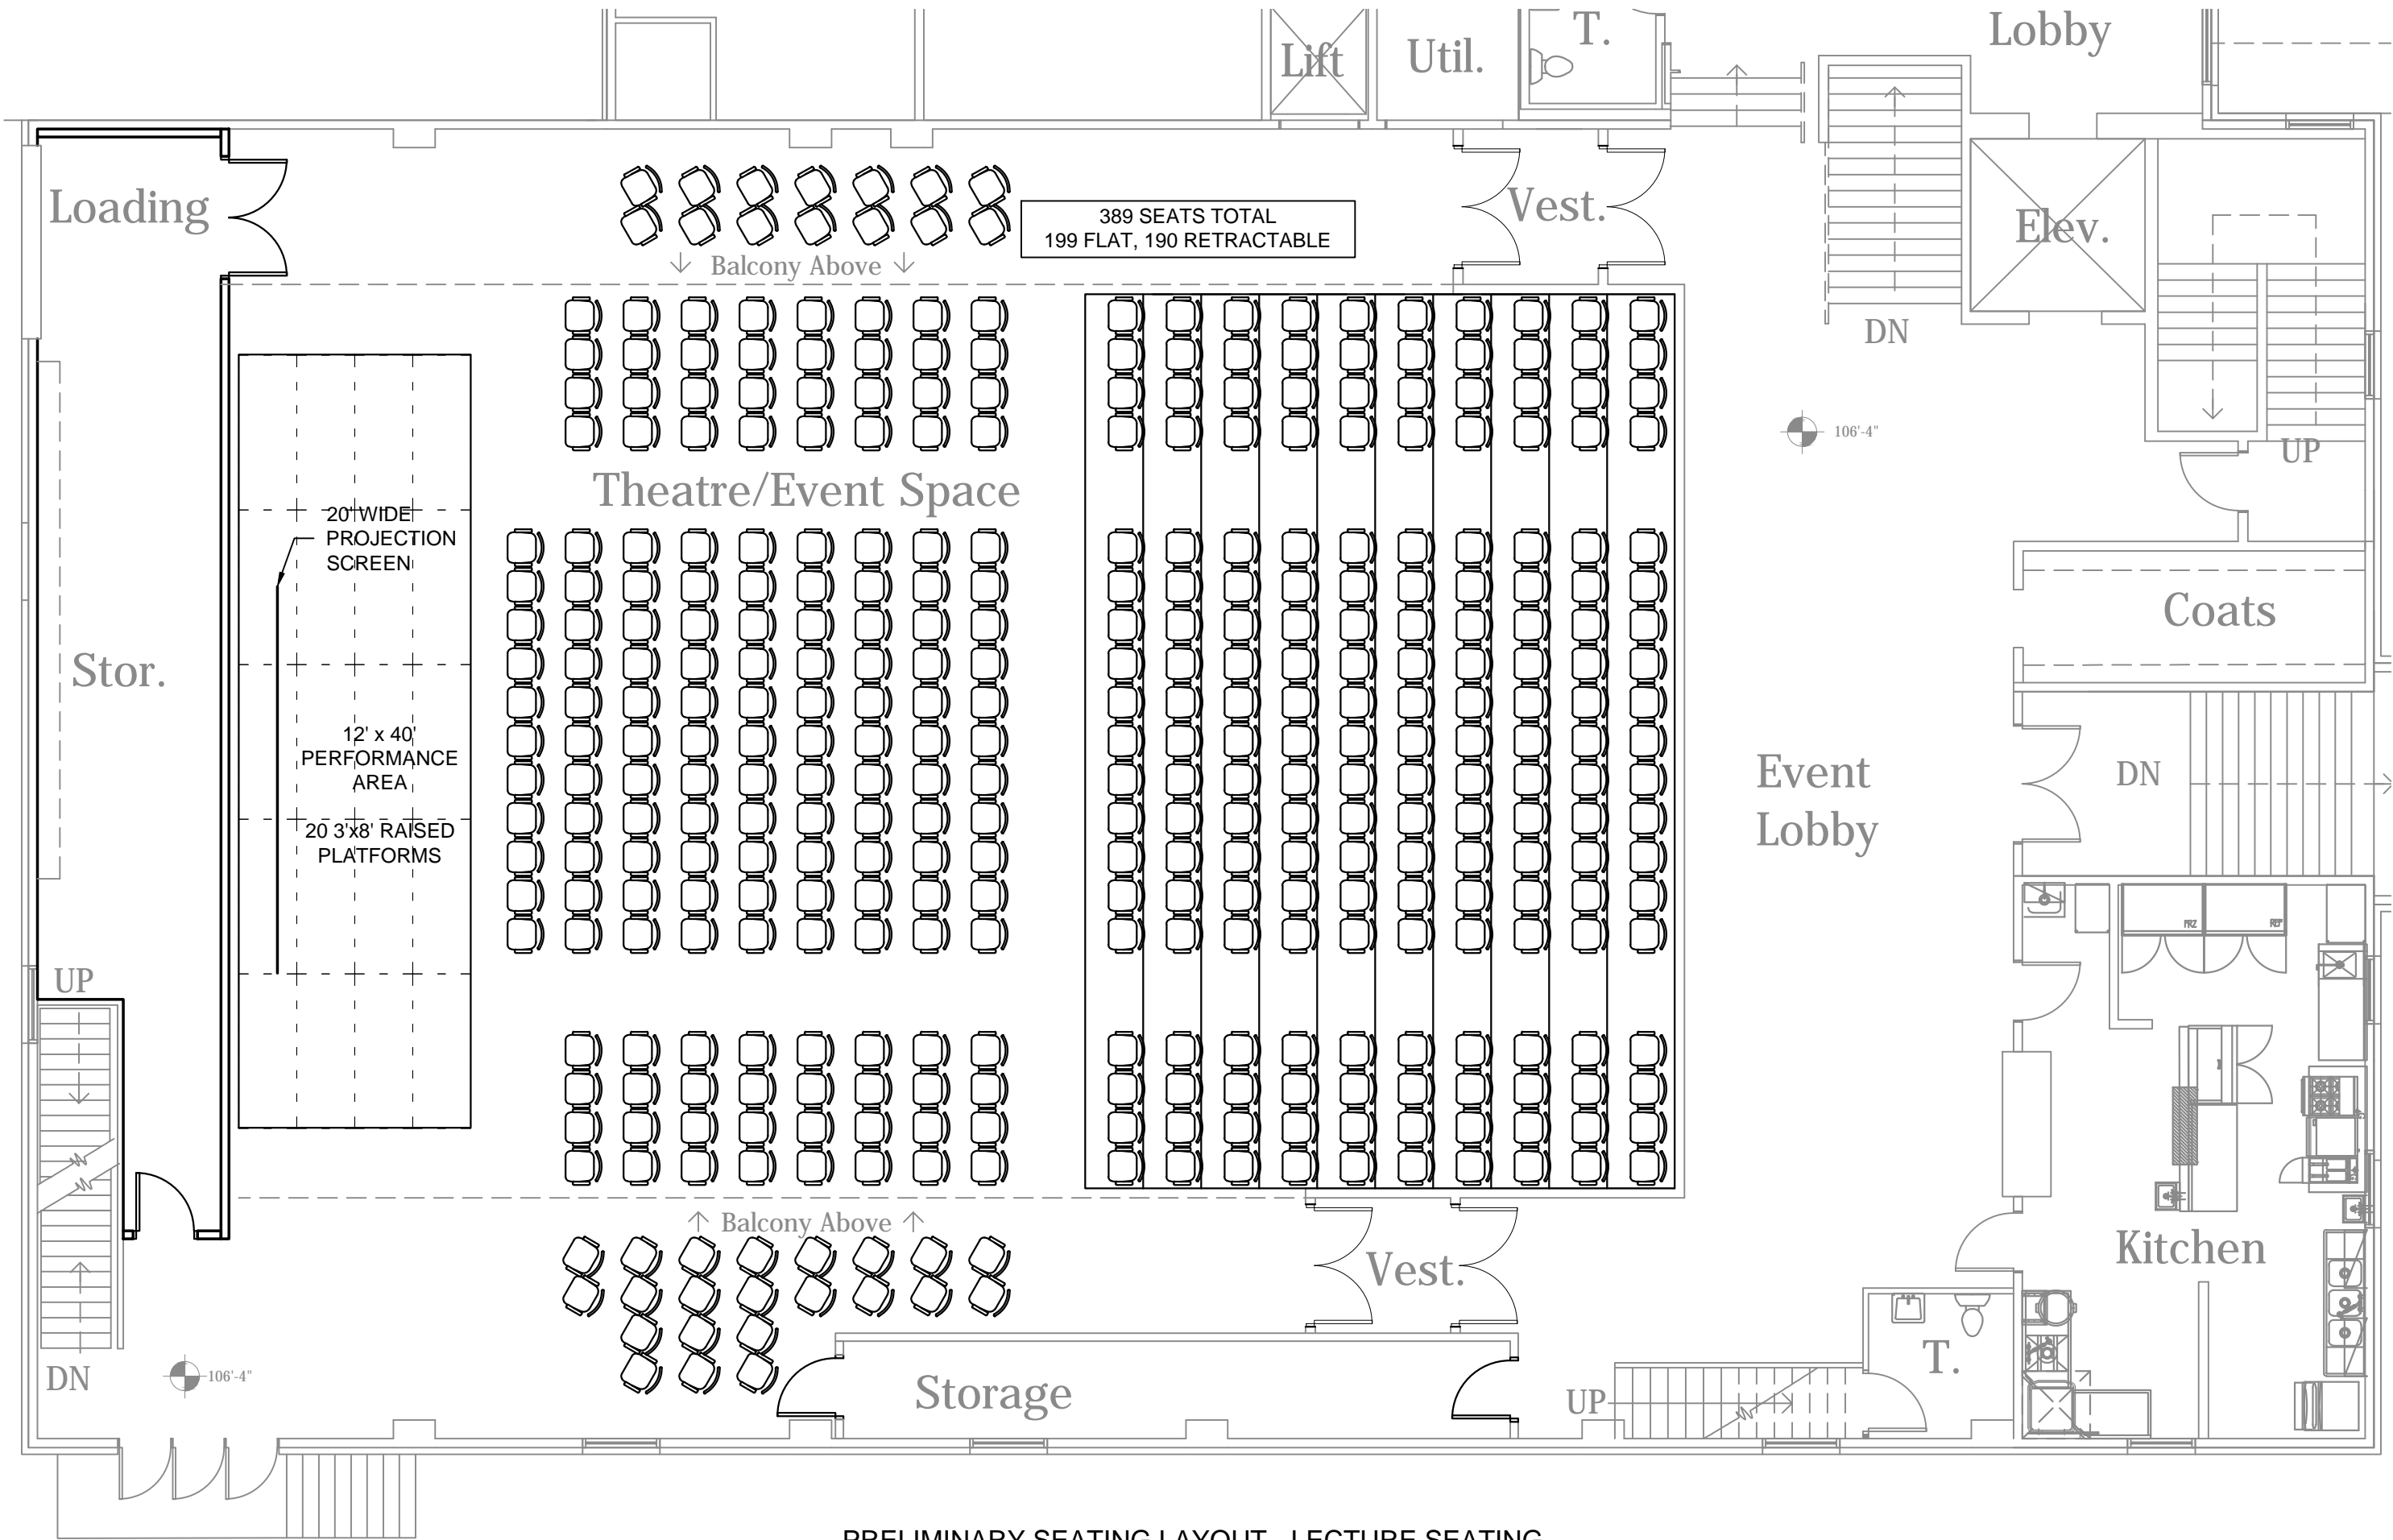

389 SEATS TOTAL
199 FLAT, 190 RETRACTABLE

Theatre/Event Space

20' WIDE PROJECTION SCREEN
12' x 40' PERFORMANCE AREA
20 3'x8' RAISED PLATFORMS

Storage

Kitchen

Coats

Event Lobby

Lobby

Loading

Stor.

UP

DN

Lift

Util.

T.

Vest.

Elev.

DN


UP

DN

UP

T.

PRELIMINARY SEATING LAYOUT - LECTURE SEATING
SCALE: 1/8" = 1'-0"

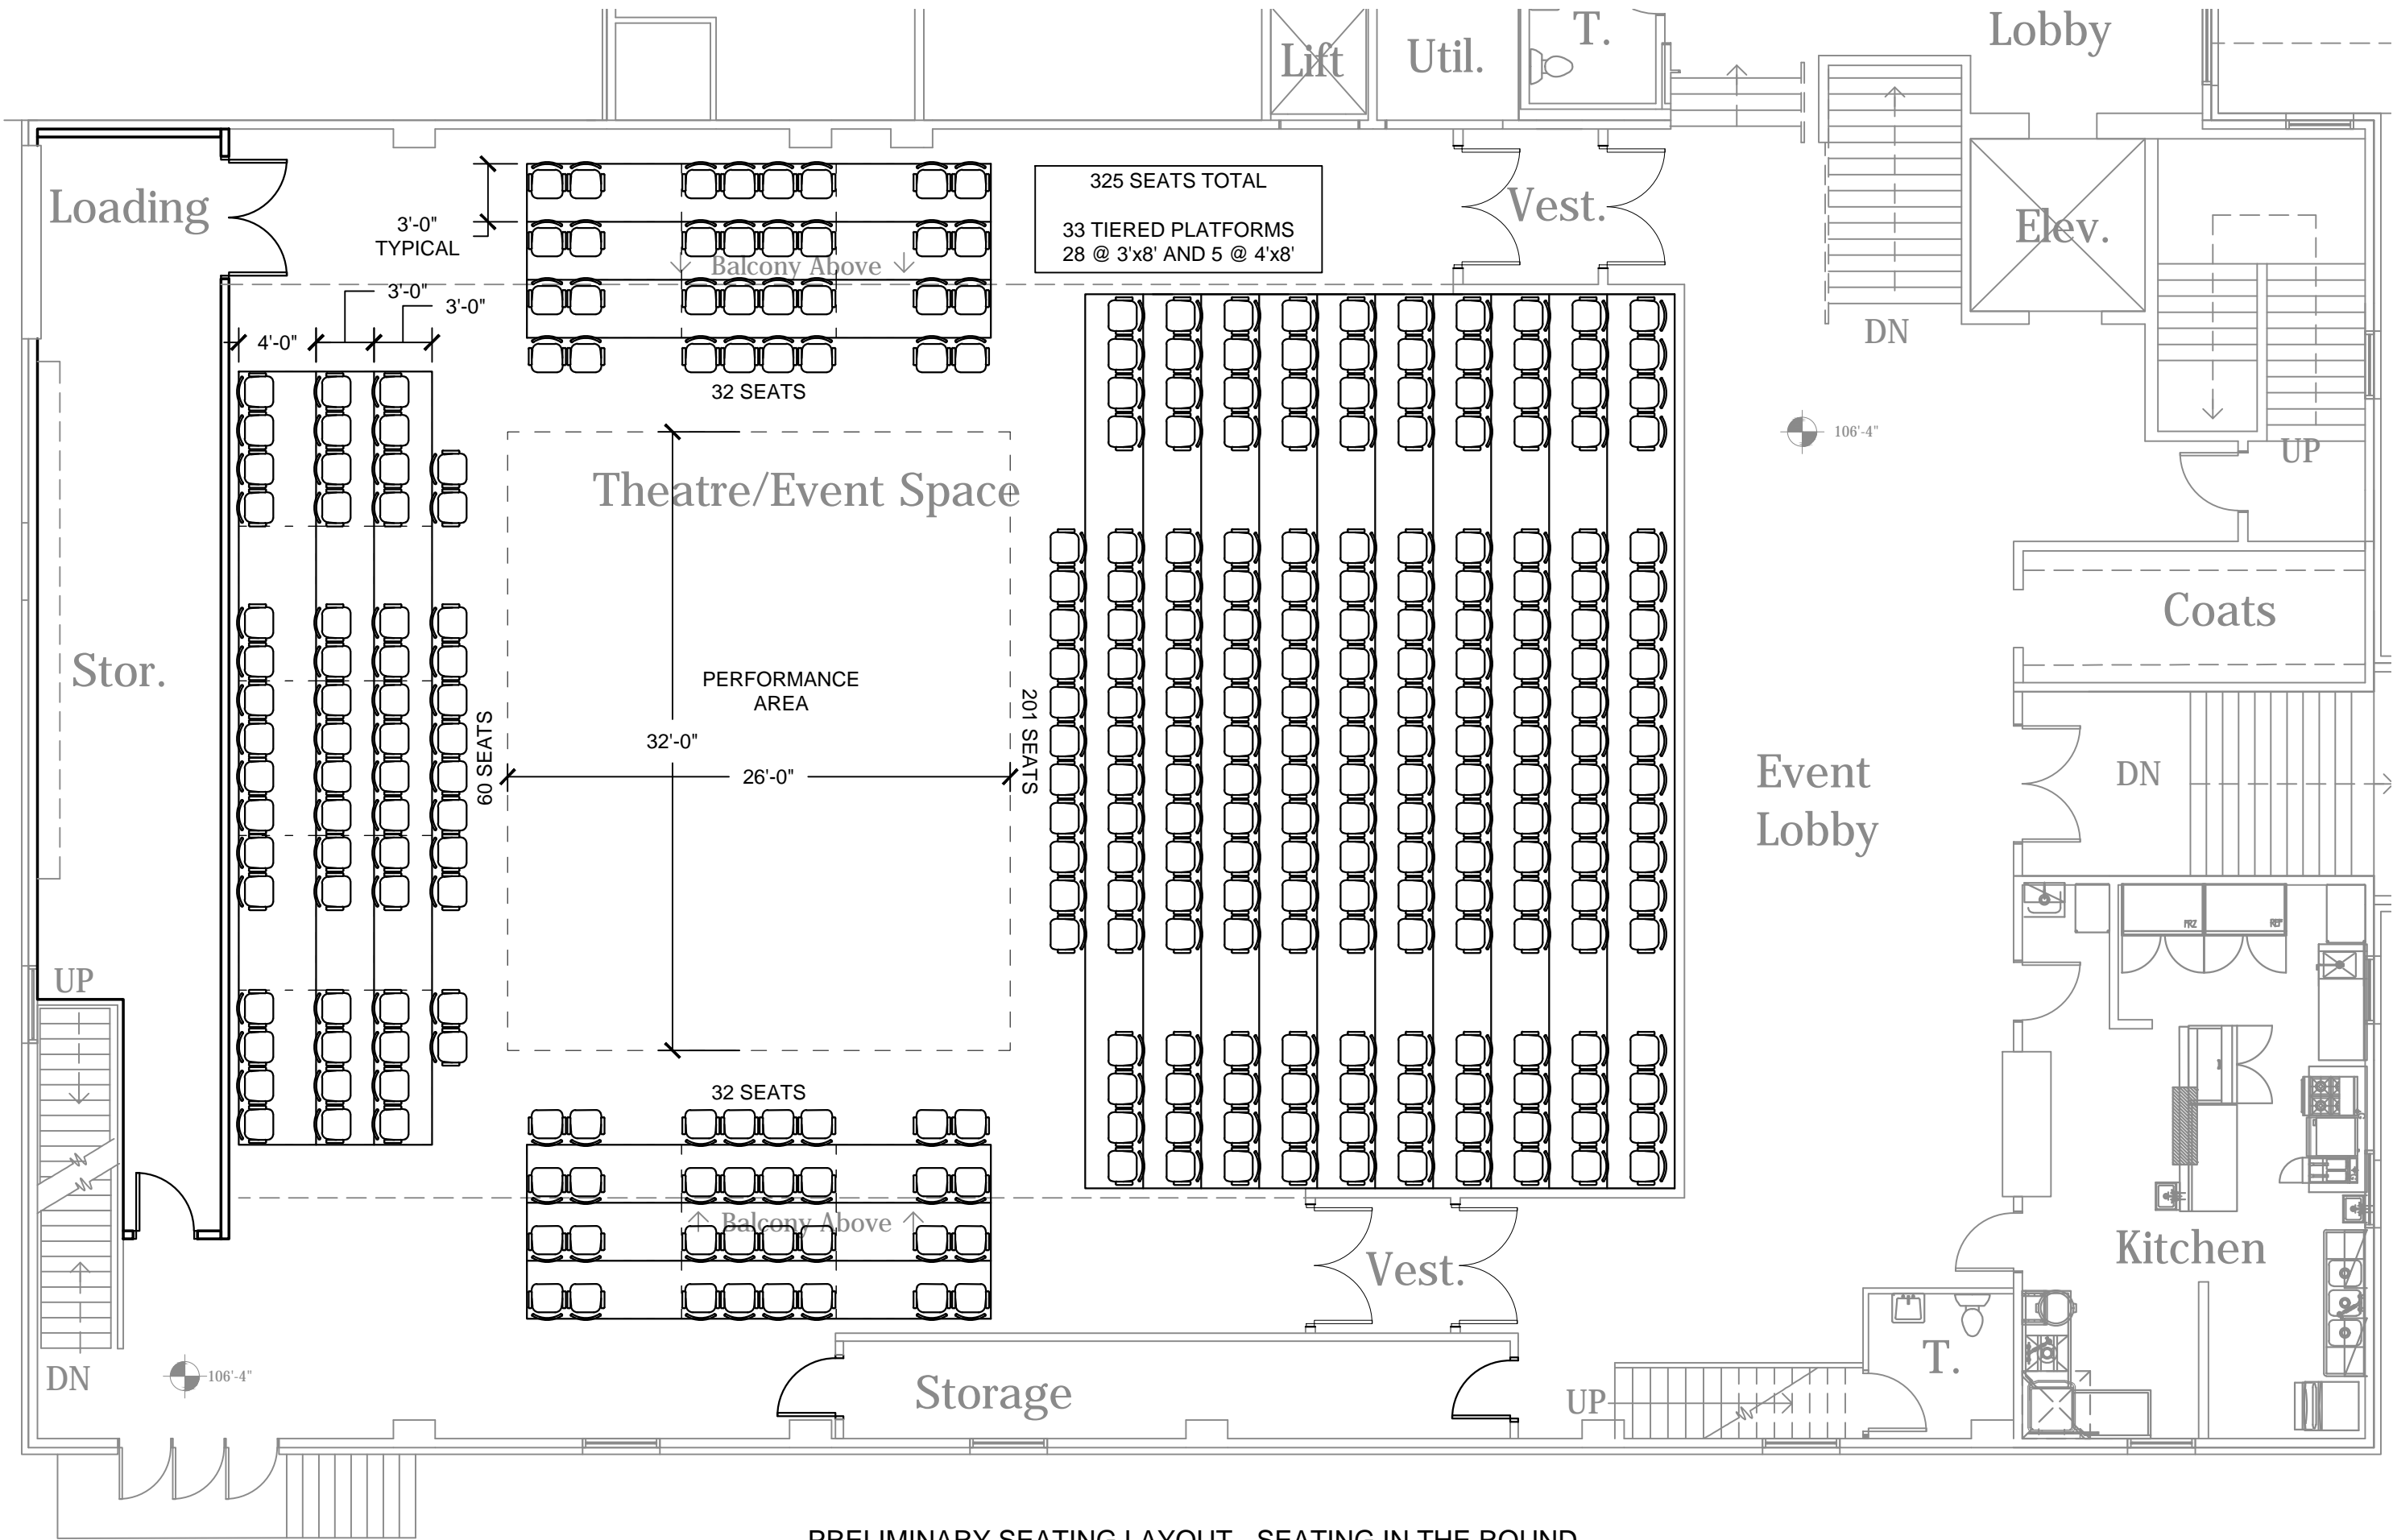

325 SEATS TOTAL
 33 TIERED PLATFORMS
 28 @ 3'x8' AND 5 @ 4'x8'

Theatre/Event Space

PERFORMANCE
 AREA

60 SEATS


201 SEATS

32 SEATS


32 SEATS

Storage

PRELIMINARY SEATING LAYOUT - SEATING IN THE ROUND
 SCALE: 1/8" = 1'-0"

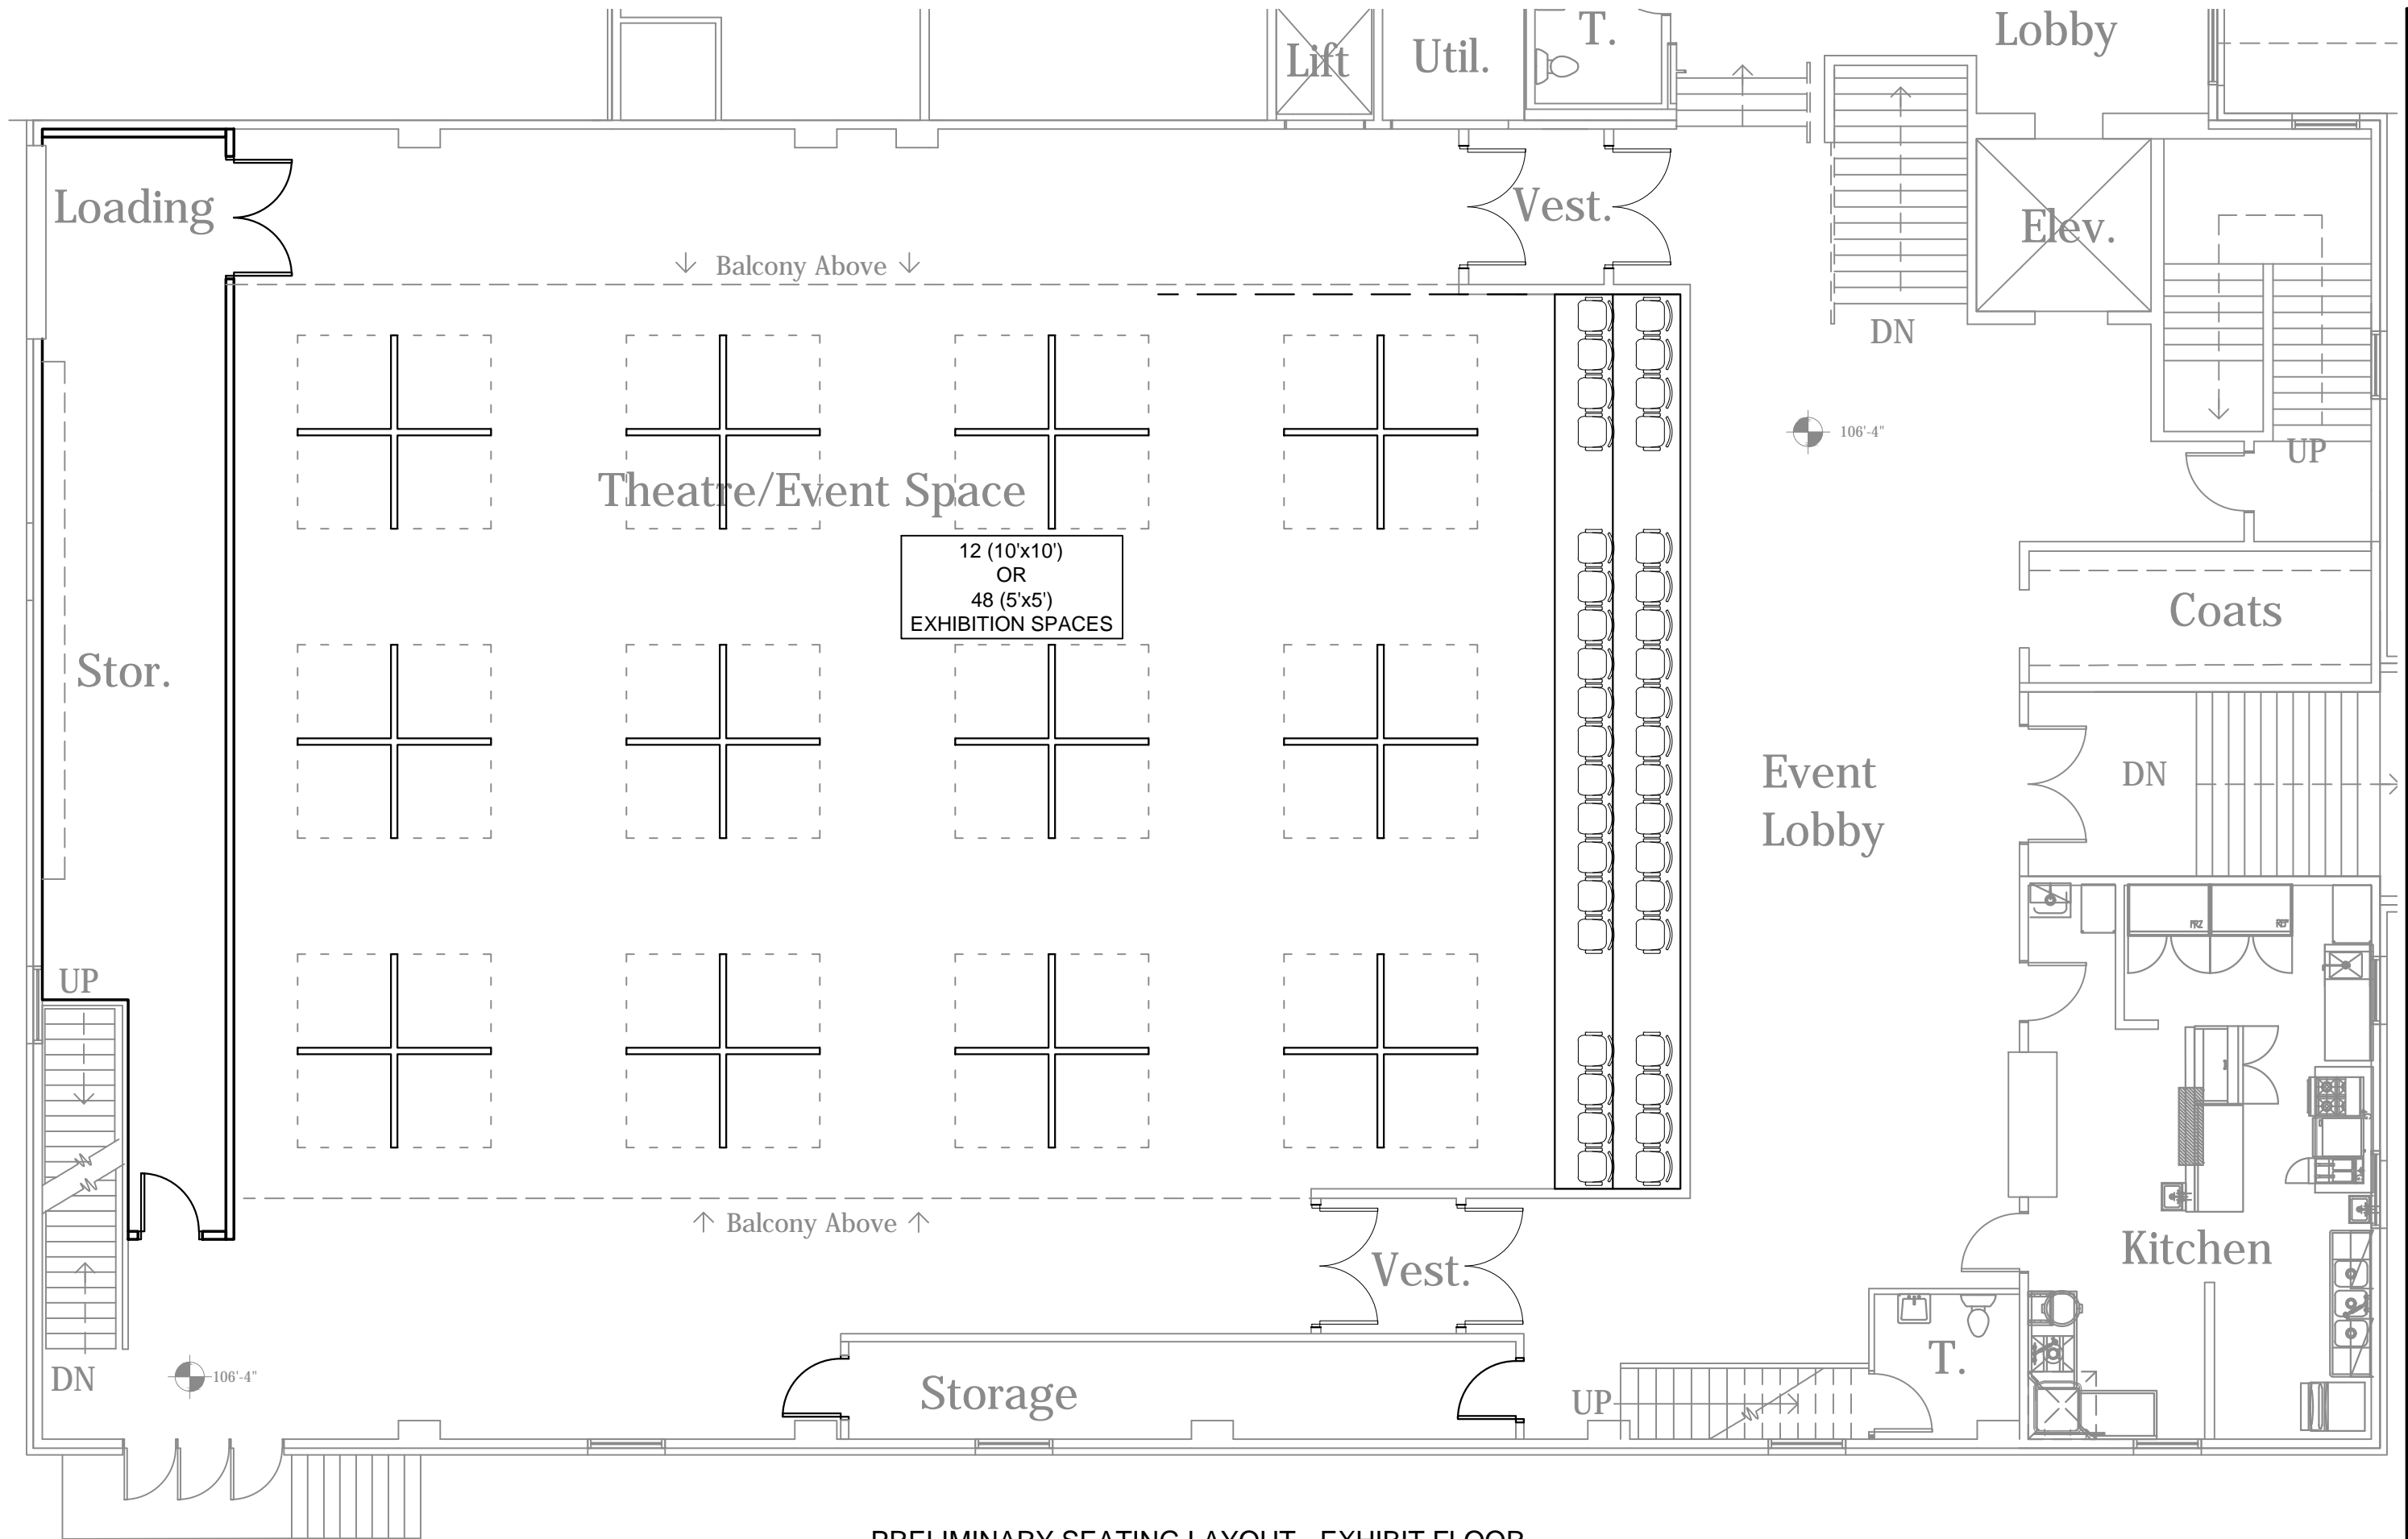

PRELIMINARY SEATING LAYOUT - EXHIBIT FLOOR
 SCALE: 1/8" = 1'-0"

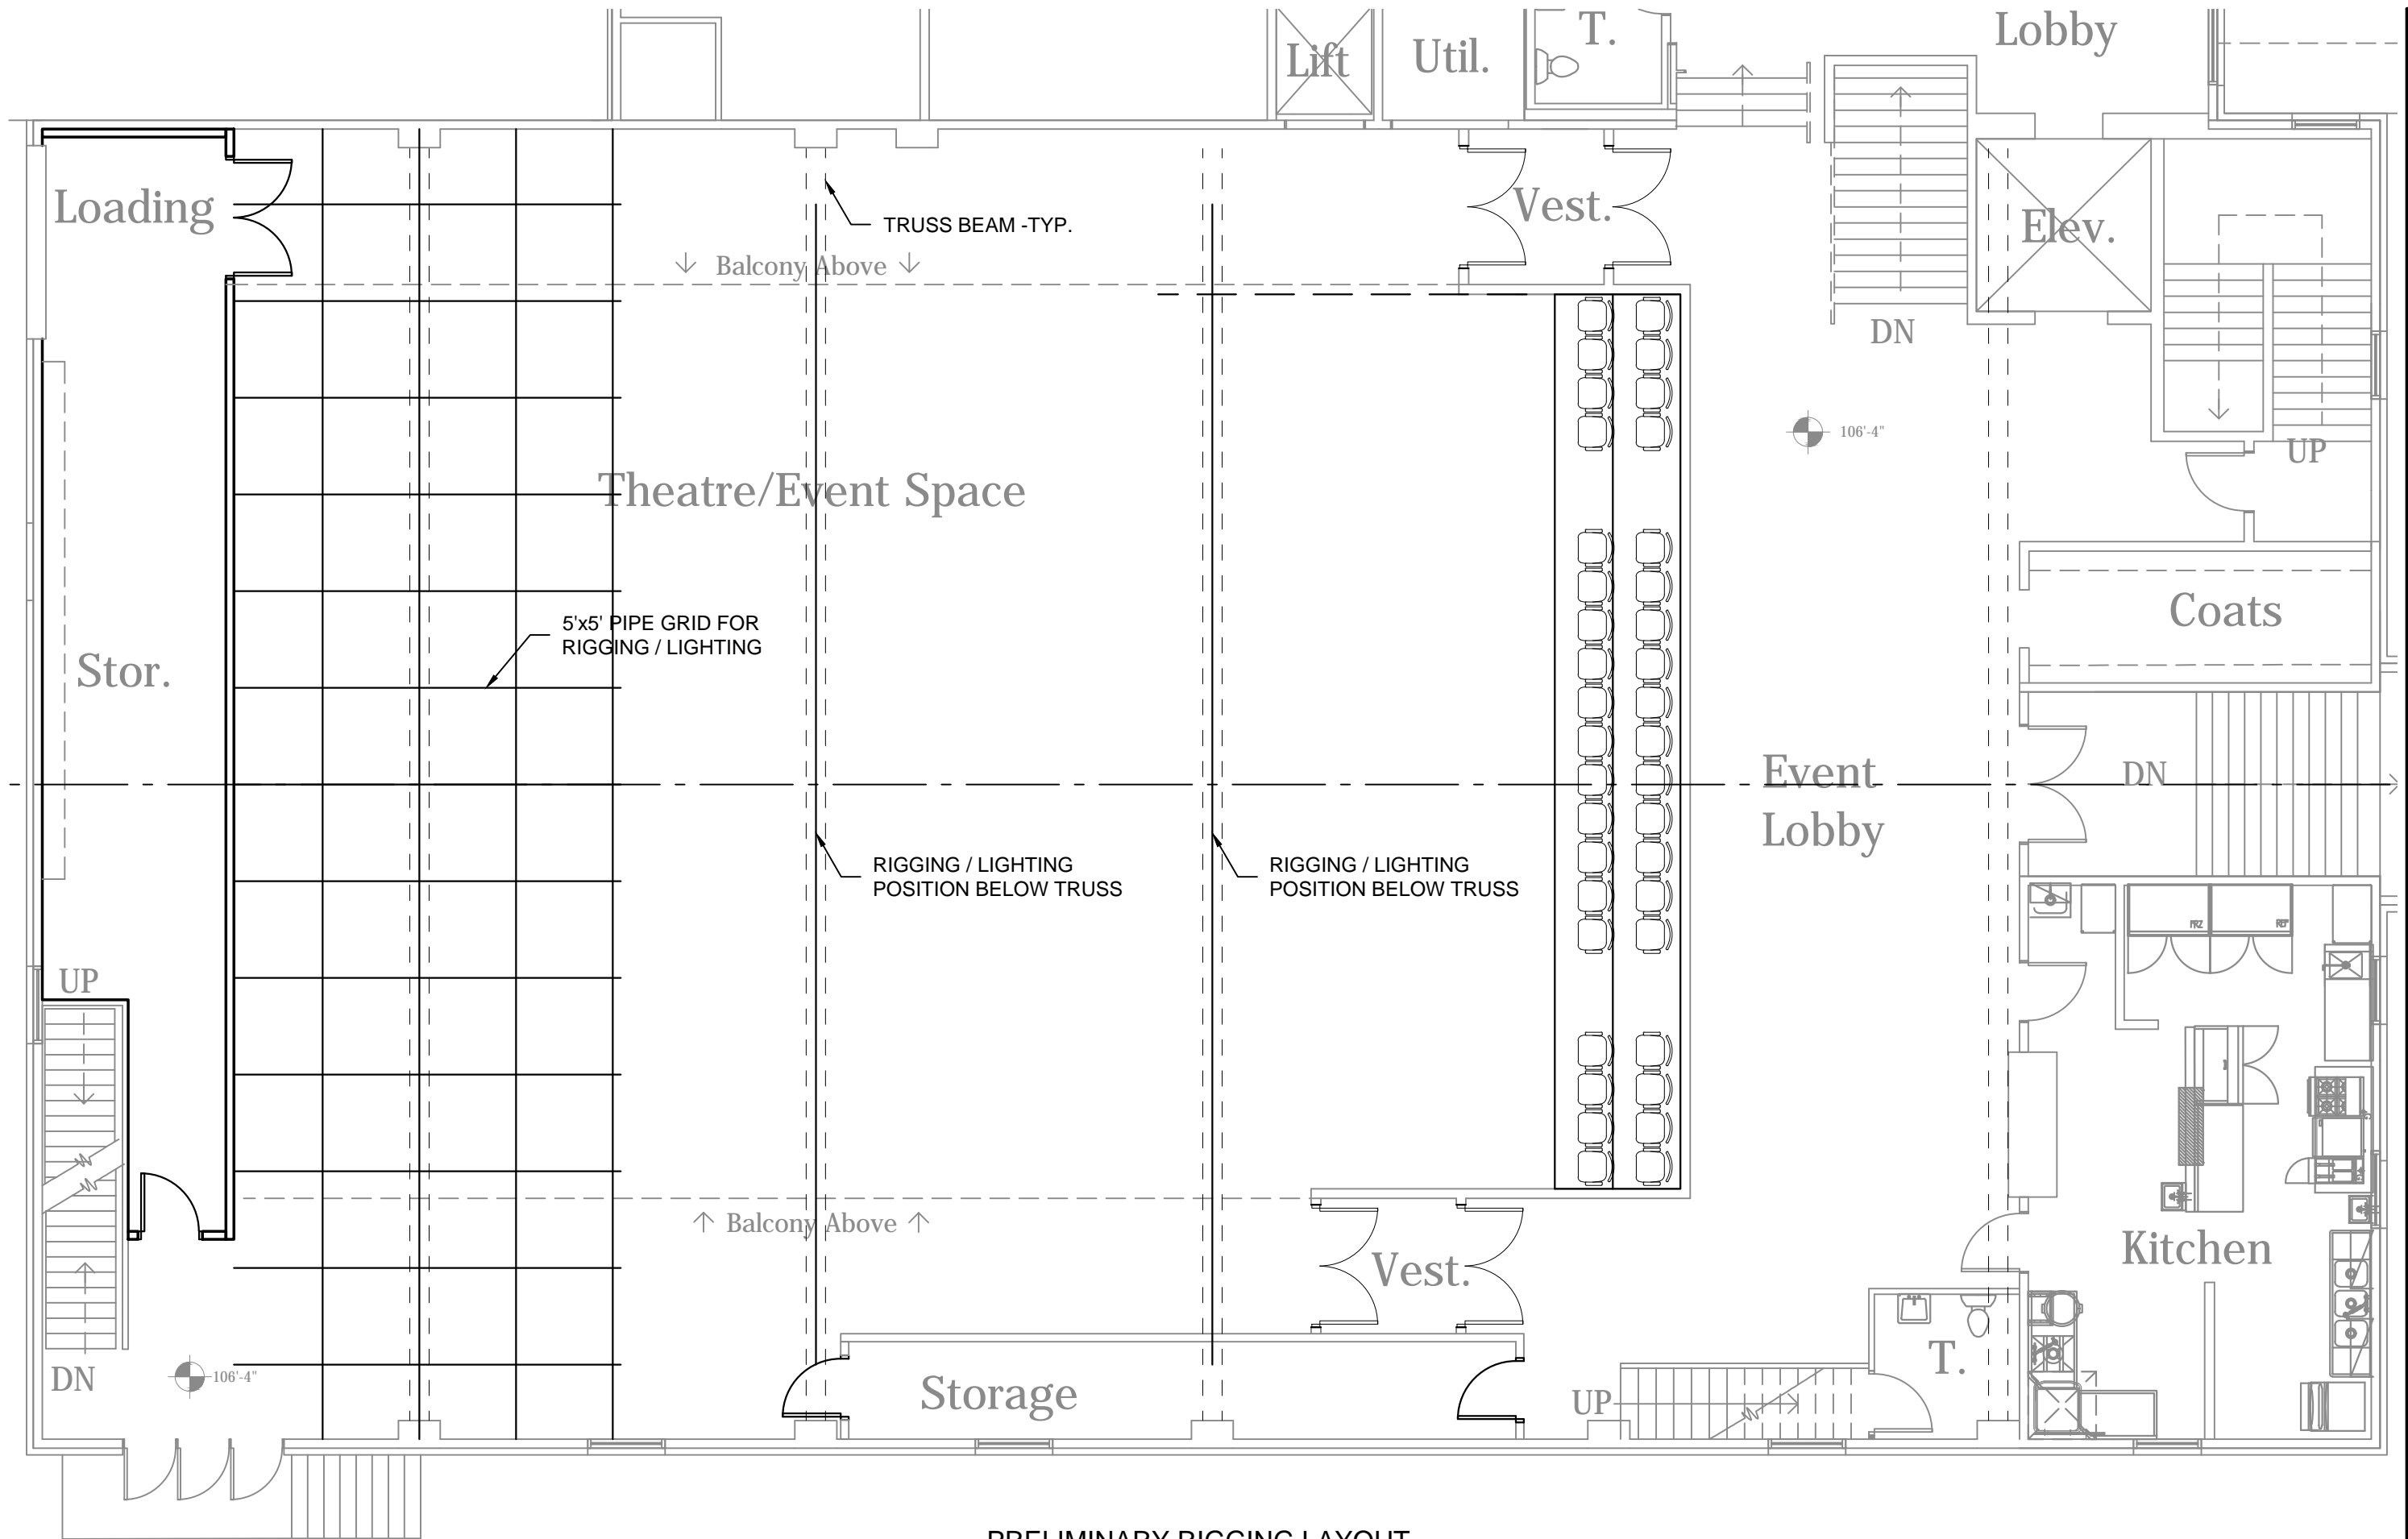

PRELIMINARY RIGGING LAYOUT
 SCALE: 1/8" = 1'-0"