




2 FIRST FLOOR
SCALE: 1/8" = 1' 0"

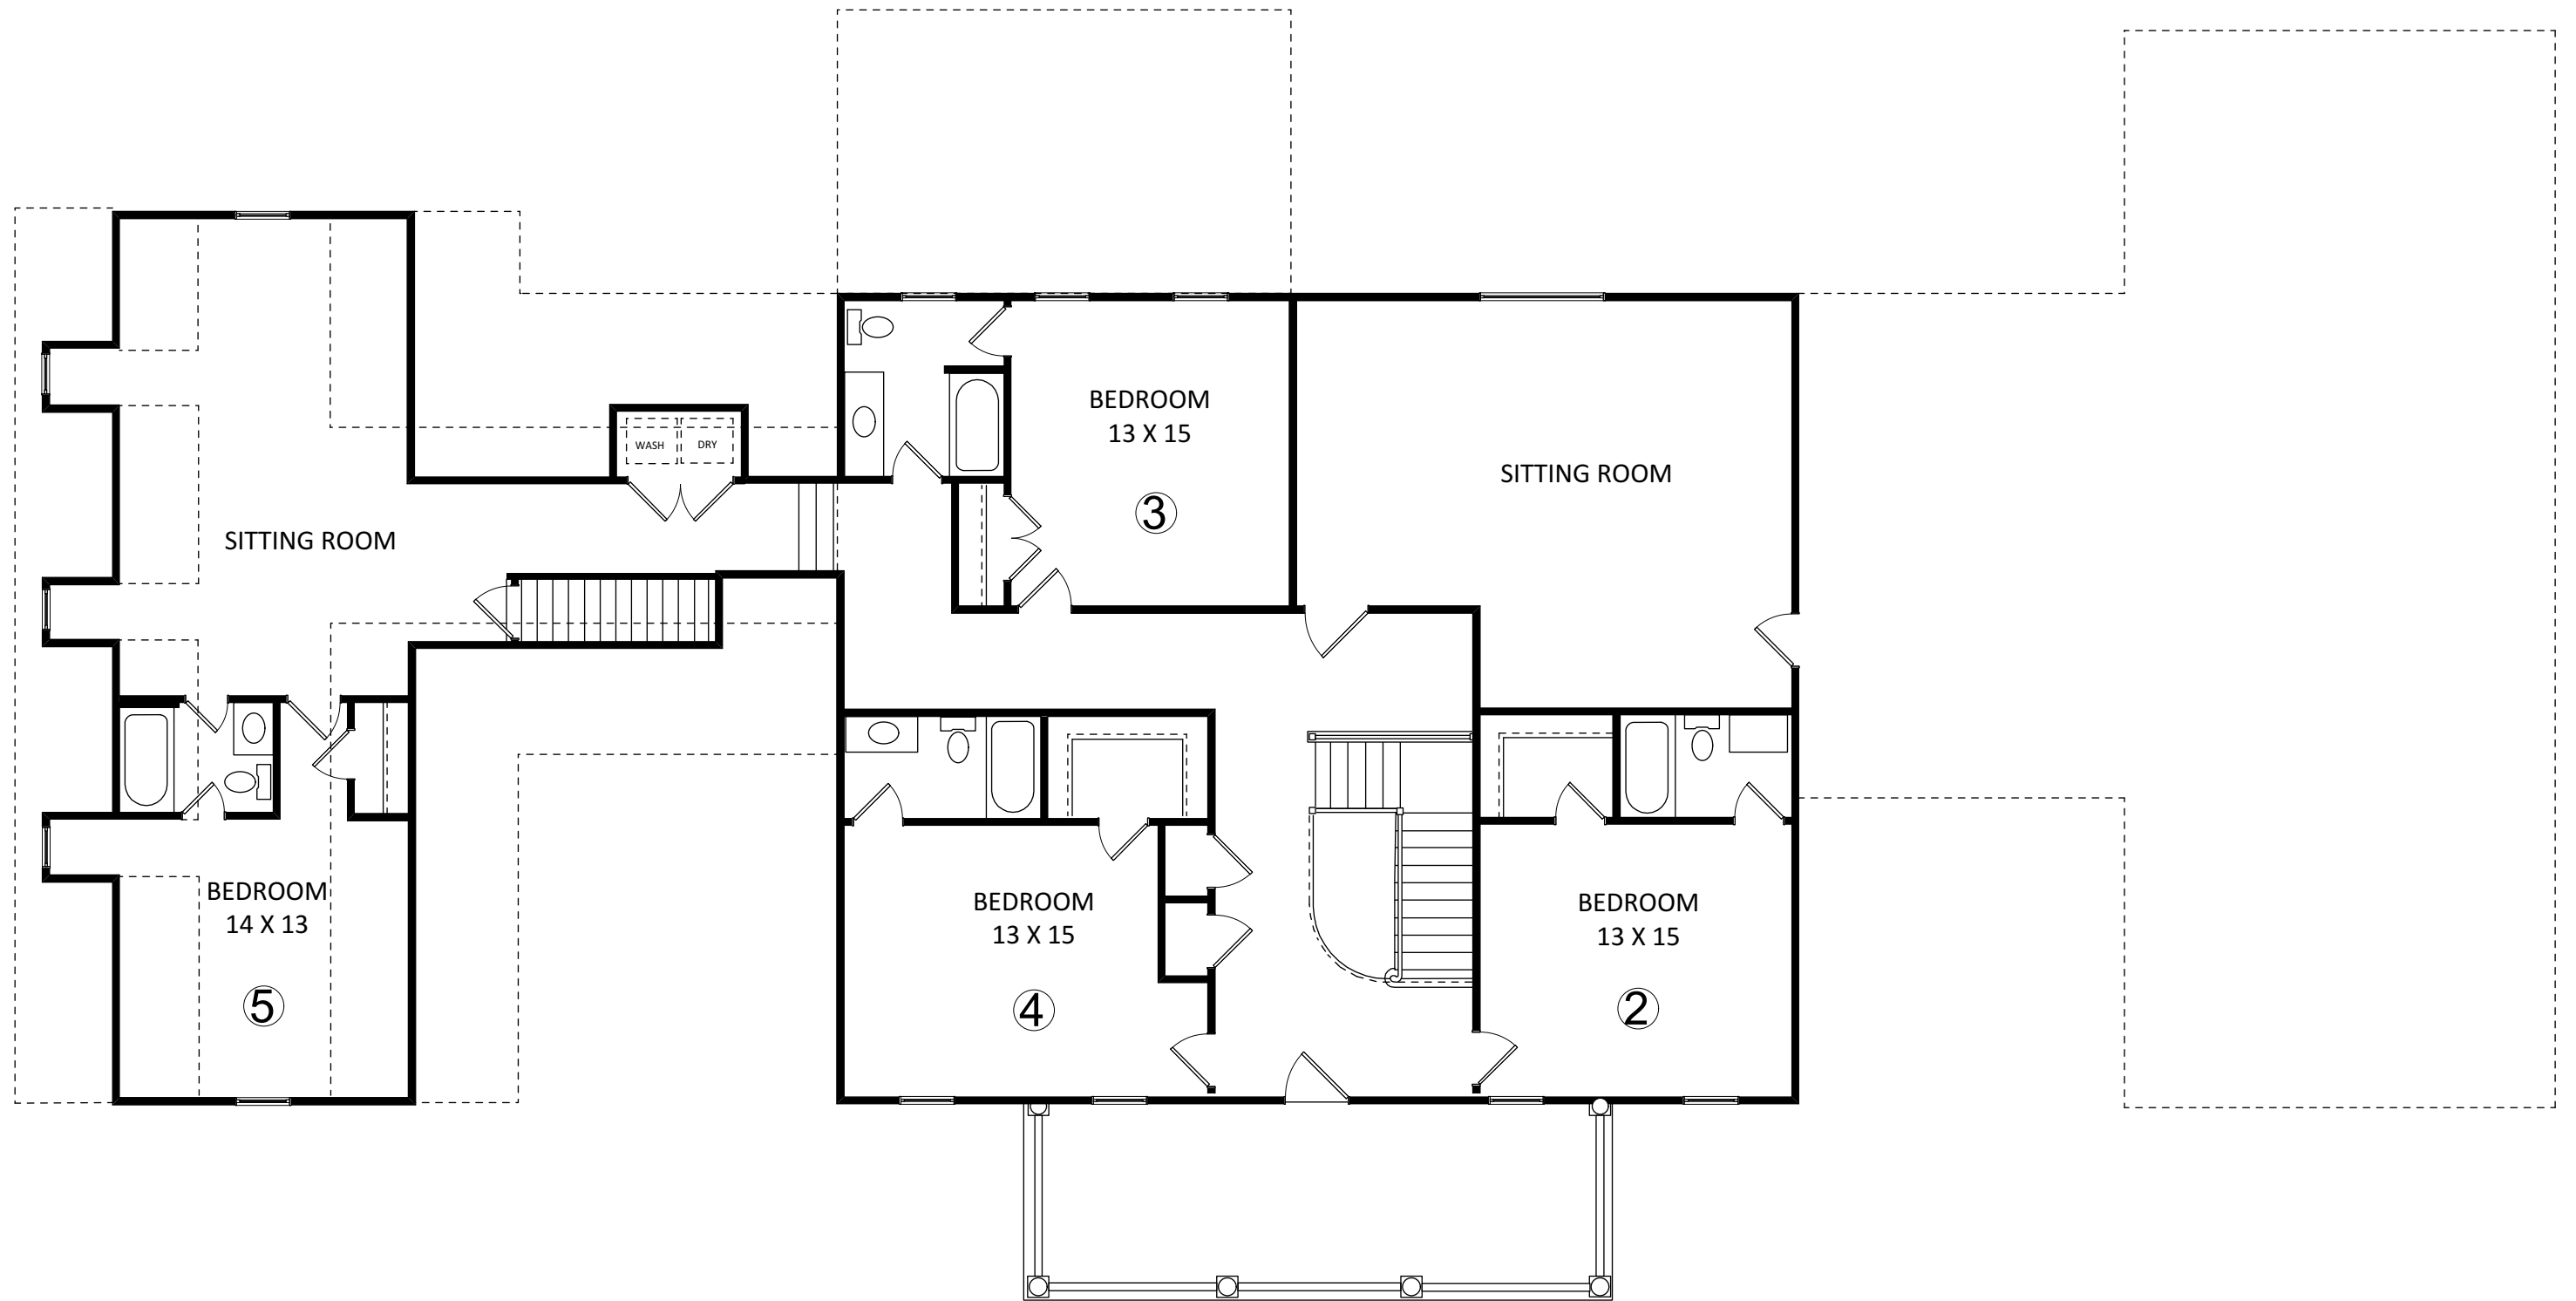


2 SECOND FLOOR
SCALE: 1/8" = 1' 0"

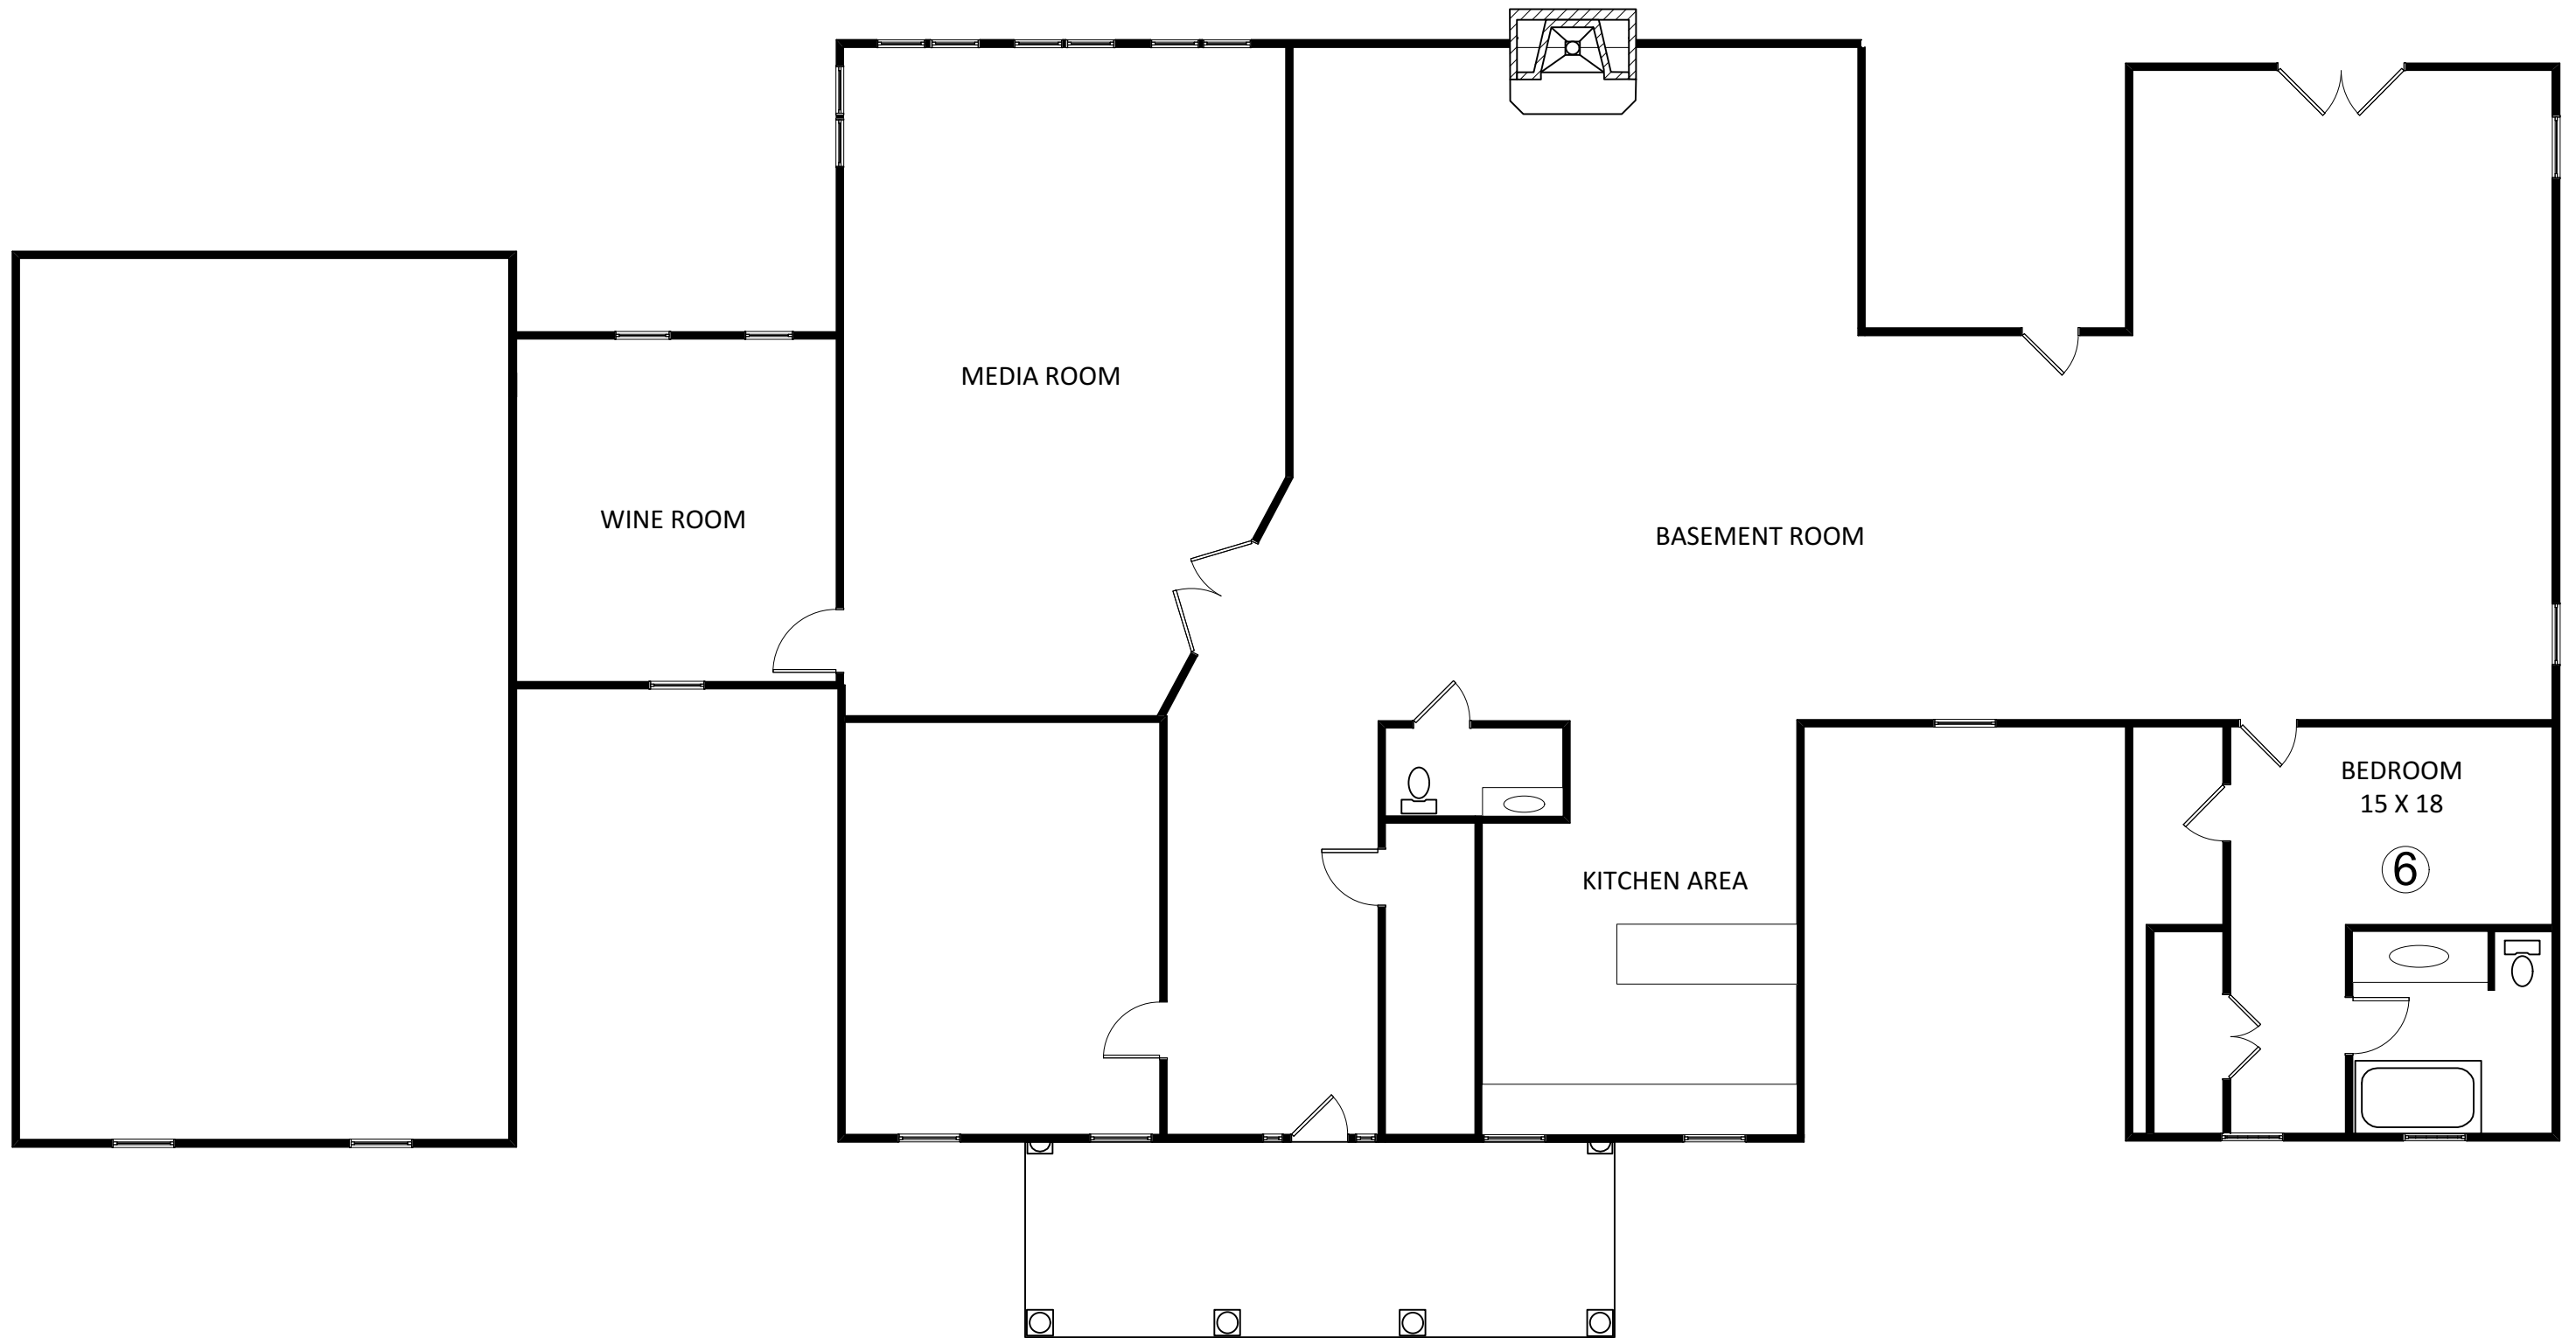

1 BASEMENT
SCALE: 1/8" = 1' 0"

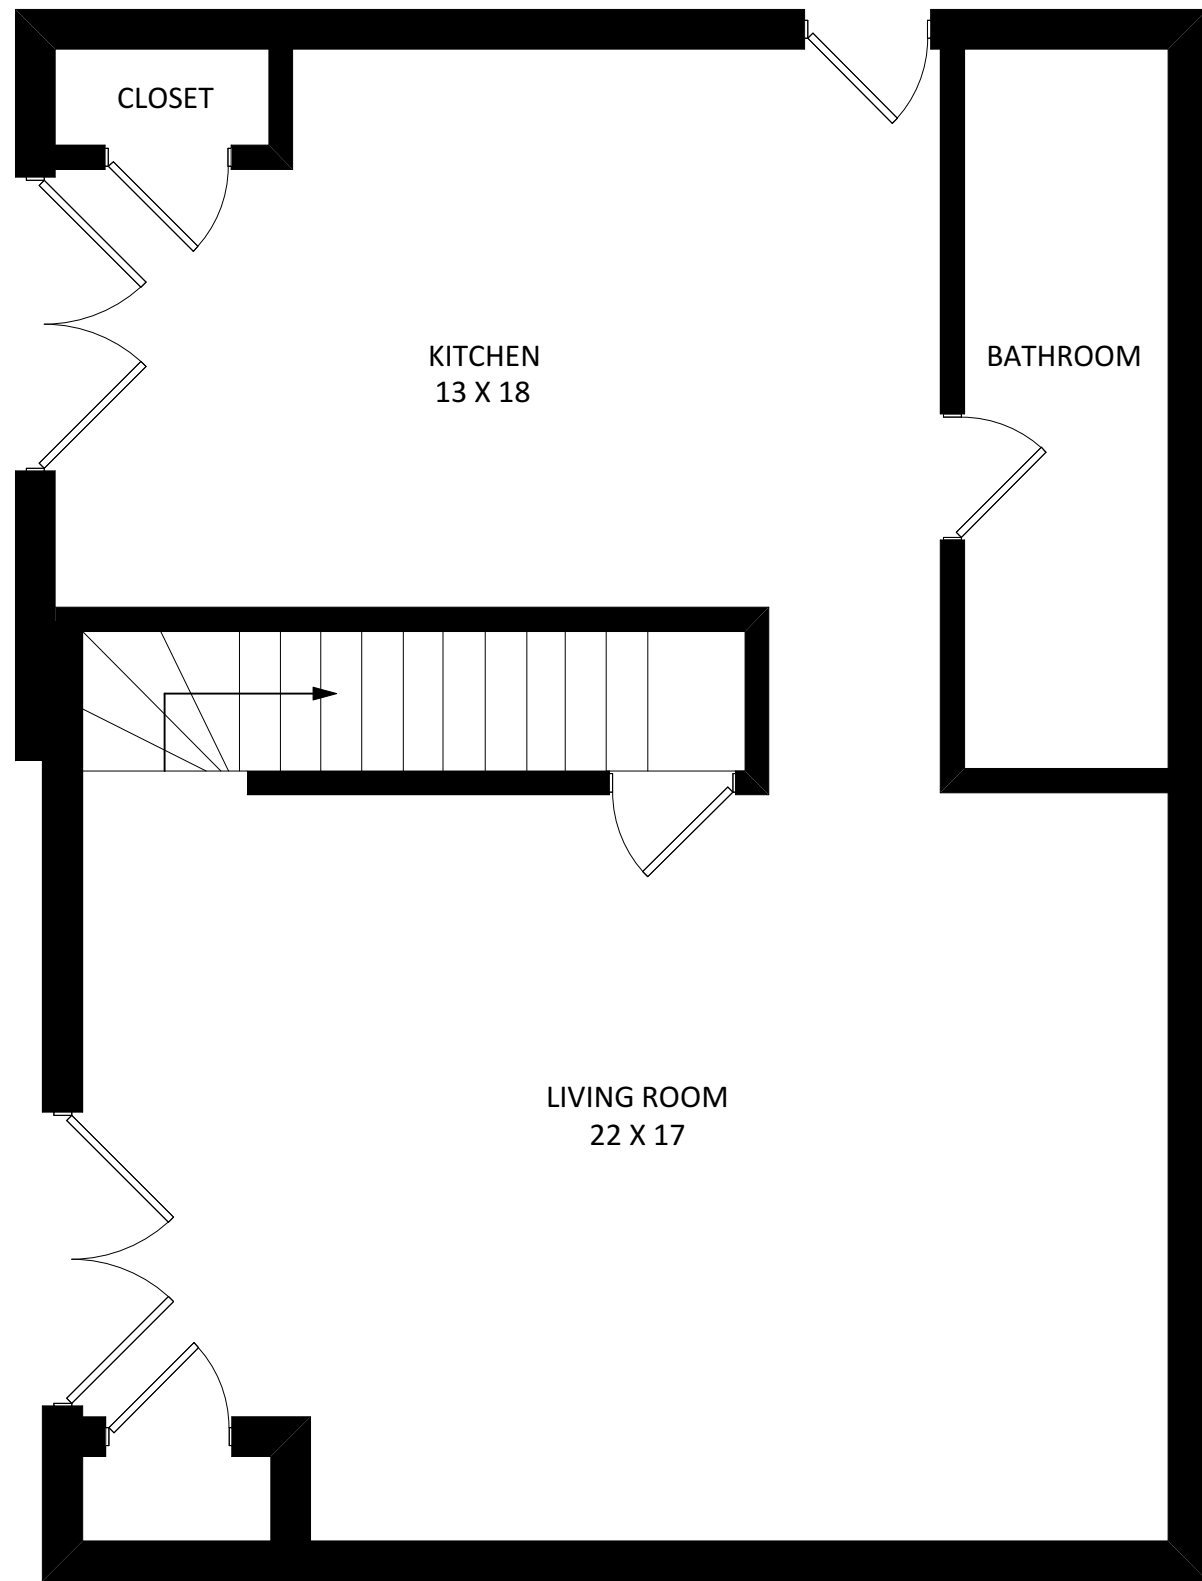

1 AVENTADOR COTTAGE FIRST FLOOR
SCALE: 1/4" = 1' 0"

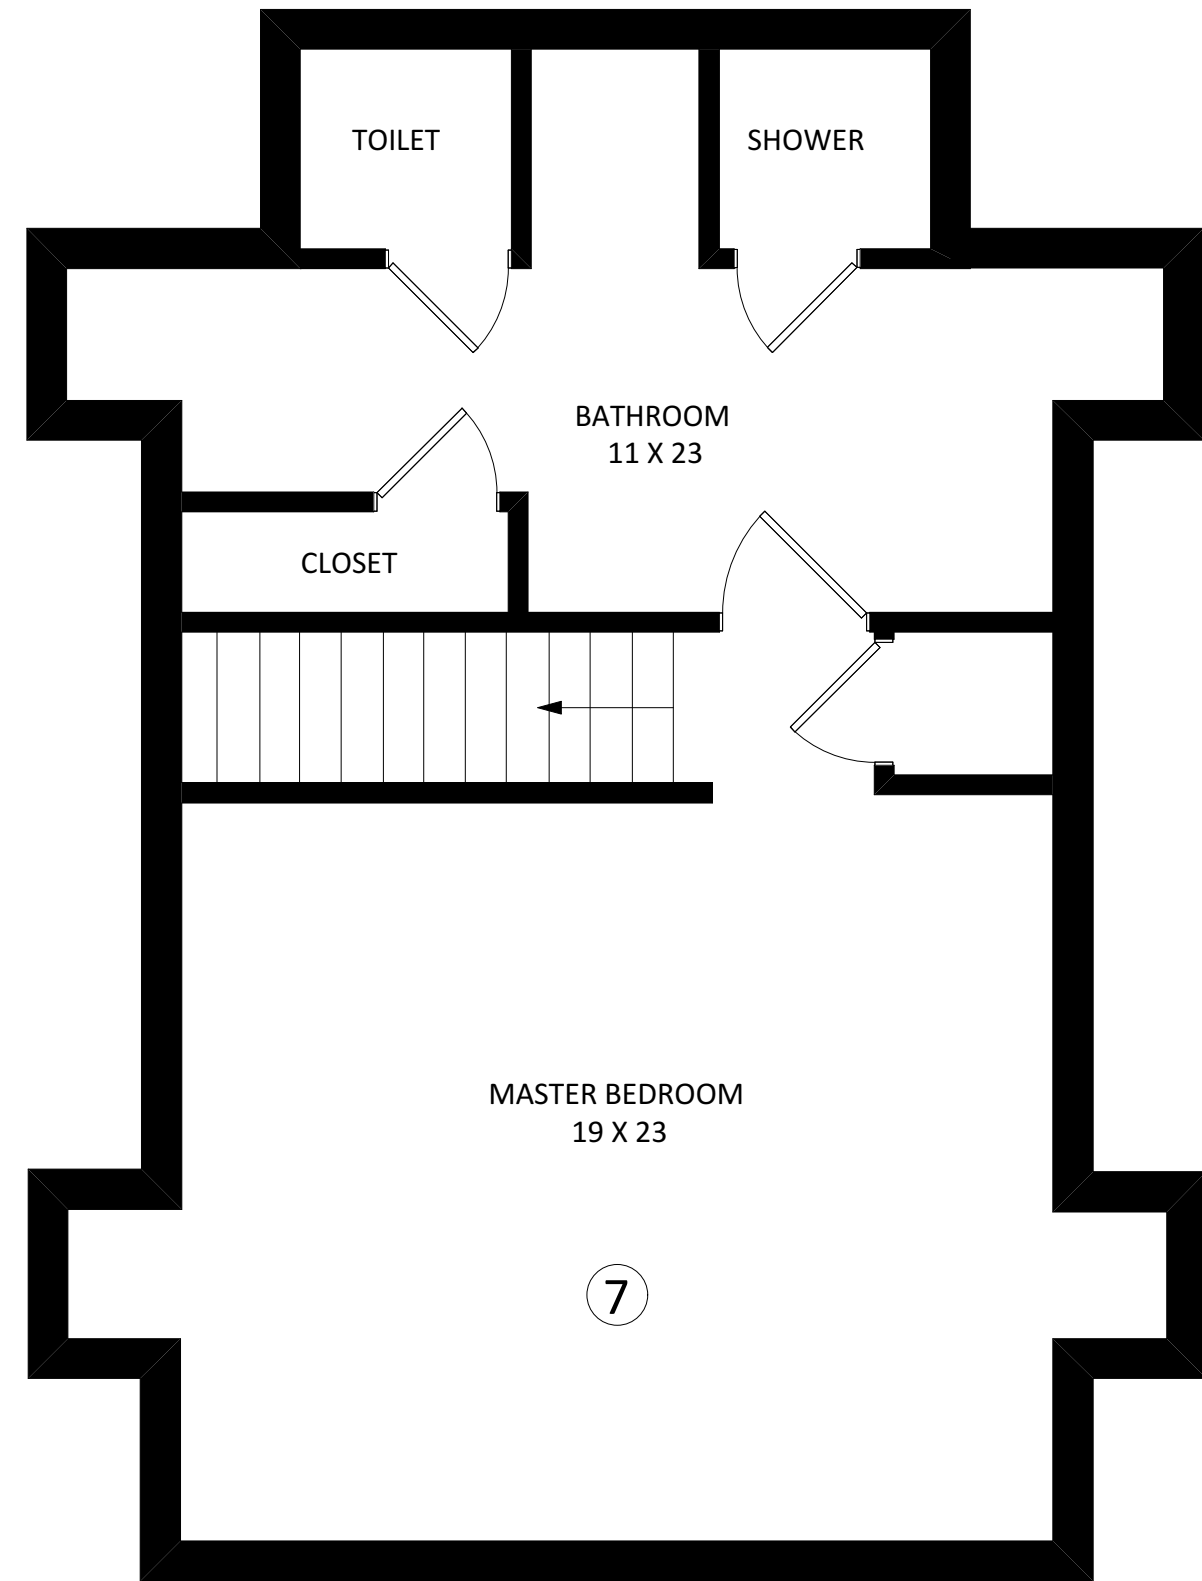

2 AVENTADOR COTTAGE SECOND FLOOR
SCALE: 1/4" = 1' 0"