

ORDINANCE NO. 2-73

AN ORDINANCE TO VACATE PART OF LORAIN STREET COMMENCING AT THE WEST LINE OF JACKSON STREET AND PROCEEDING WESTERLY APPROXIMATELY 195.66 FEET TO THE PRESENT WEST END OF THE DEDICATED STREET

WHEREAS, it is the opinion of the Council of Spencer, Ohio that Lorain Street west of Jackson Street serves no public purpose and there is good cause for vacating said street,

NOW THEREFORE, be it Ordained, by the Council of the Village of Spencer, Ohio, as follows:

1. That Lorain Street, being a duly dedicated street in the Village of Spencer, Ohio, 50 feet wide, west of Jackson Street, commencing at the west line of Jackson Street and running westerly approximately 195.66 feet to the present existing end of the dedicated portion of Lorain Street, as more fully shown by the attached plat which is made part of this Ordinance, is hereby vacated.

2. That this Ordinance shall be in full force and effect from and after the earliest period allowed by law.


PASSED:

\_\_\_\_\_  
Mayor

ATTEST:

\_\_\_\_\_  
Clerk

Scale 1" = 50'

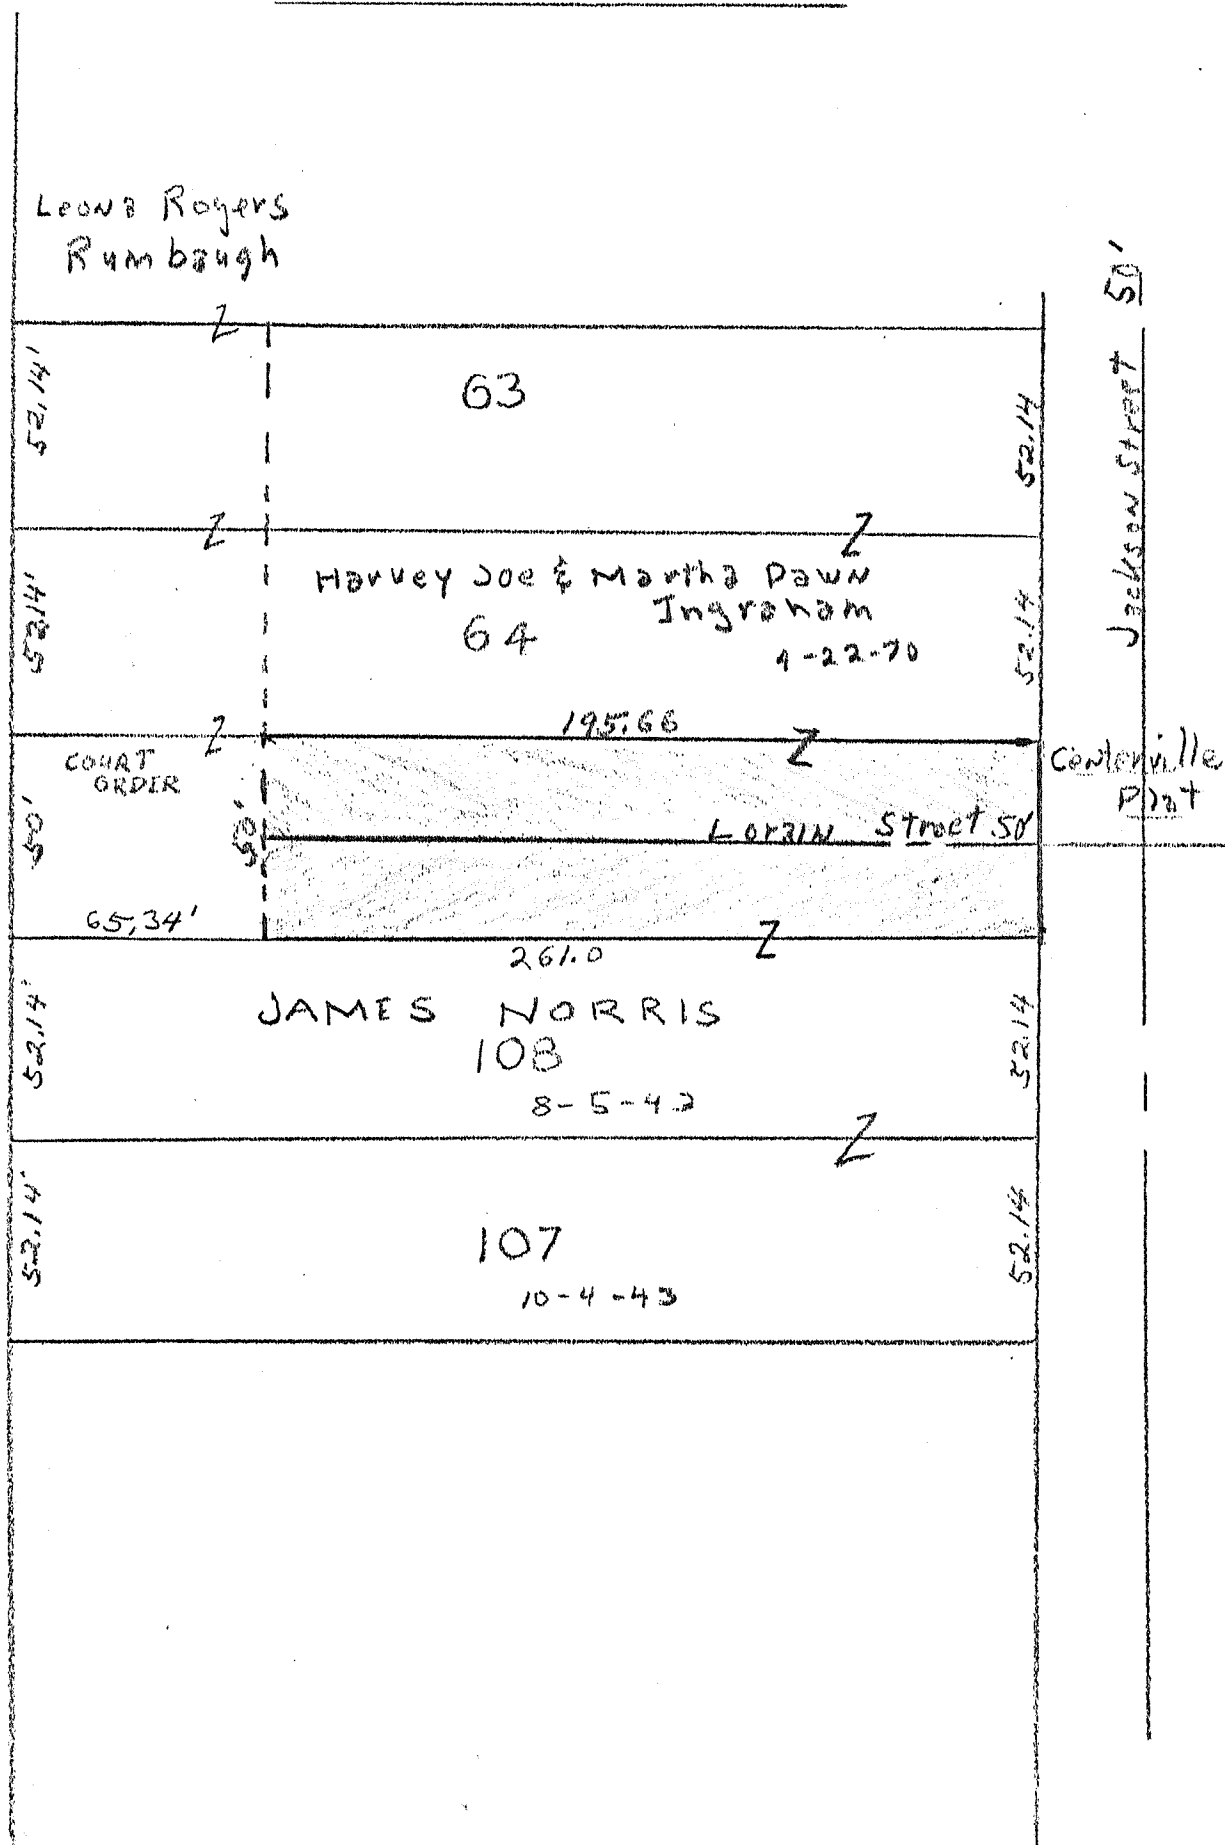

ORDINANCE NO. 3- 73

AN ORDINANCE REQUIRING A VALID OPERATOR'S  
LICENSE, ASSESSING A PENALTY FOR VIOLATION  
THEREOF, AND DECLARING AN EMERGENCY

BE IT ORDAINED, by the Council of the Village of  
Spencer, Ohio, three-fourths of its members concurring herein  
as follows:

1. No person, except those expressly exempted  
by provision of the Ohio Revised Code, shall operate any  
motor vehicle upon a highway, street, alley or any public  
or private property used by the public for purposes of vehicular  
travel or parking within the Village of Spencer, Ohio unless  
such person has been duly licensed as an operator or chauffeur  
by the Registrar of Motor Vehicles of Ohio or similar officer  
of another state, and such license must be valid and in full  
force and effect and not under any suspension or revocation.


2. Whoever violates Section 1 of this Ordinance  
may be fined not more than \$500.00, or shall be imprisoned  
not more than six months or both.

3. This Ordinance is hereby declared to be an  
emergency measure necessary for the preservation of the  
public peace, health, safety and welfare of the Village of  
Spencer, Ohio and for the particular reason that it is  
necessary to require a valid operator's license for all  
drivers to insure safety of the public, and that this  
Ordinance shall be in full force and effect from and after  
its passage.

PASSED: February 22, 1973

  
Mayor

APPROVED:

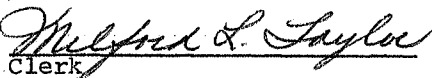  
Clerk