

THE FOLLOWING MODIFICATIONS, ADDITIONS, DELETIONS, CLARIFICATIONS AND/OR INFORMATION ARE HEREBY MADE A PART OF THE TENDER DOCUMENTS AND SHALL BE FULLY BINDING AND ARE EFFECTIVE IMMEDIATELY.

**Landscape Architecture:**

- 1.1 Substitute Unit Price Table on page 12 with the revised table attached.
- 2.1 Drawing SK L-1, SK L-2, SK-L3 spectator seating attached are to be included in the tender.
- 3.1 Picnic tables, detailed in drawing 6 on sheet L-5 are to be included in the tender.

**END OF ADDENDUM L-01**

**UNIT PRICE**


The following unit prices will be used to add or delete quantities from the contract:

Item	Unit	Unit Price (Numerals)	Unit Price (Written)
Concrete paving	Sq.m.		
Wood boardwalk	Sq.m.		
Spectator seating	Each		
Picnic Tables	Each		

PLOTTED BY: ROBE EBANKS

DATE PLOTTED: February 22, 2023

FILE: 3225 TOROQUE PHASE 3 NEW 21 02 23.DWG

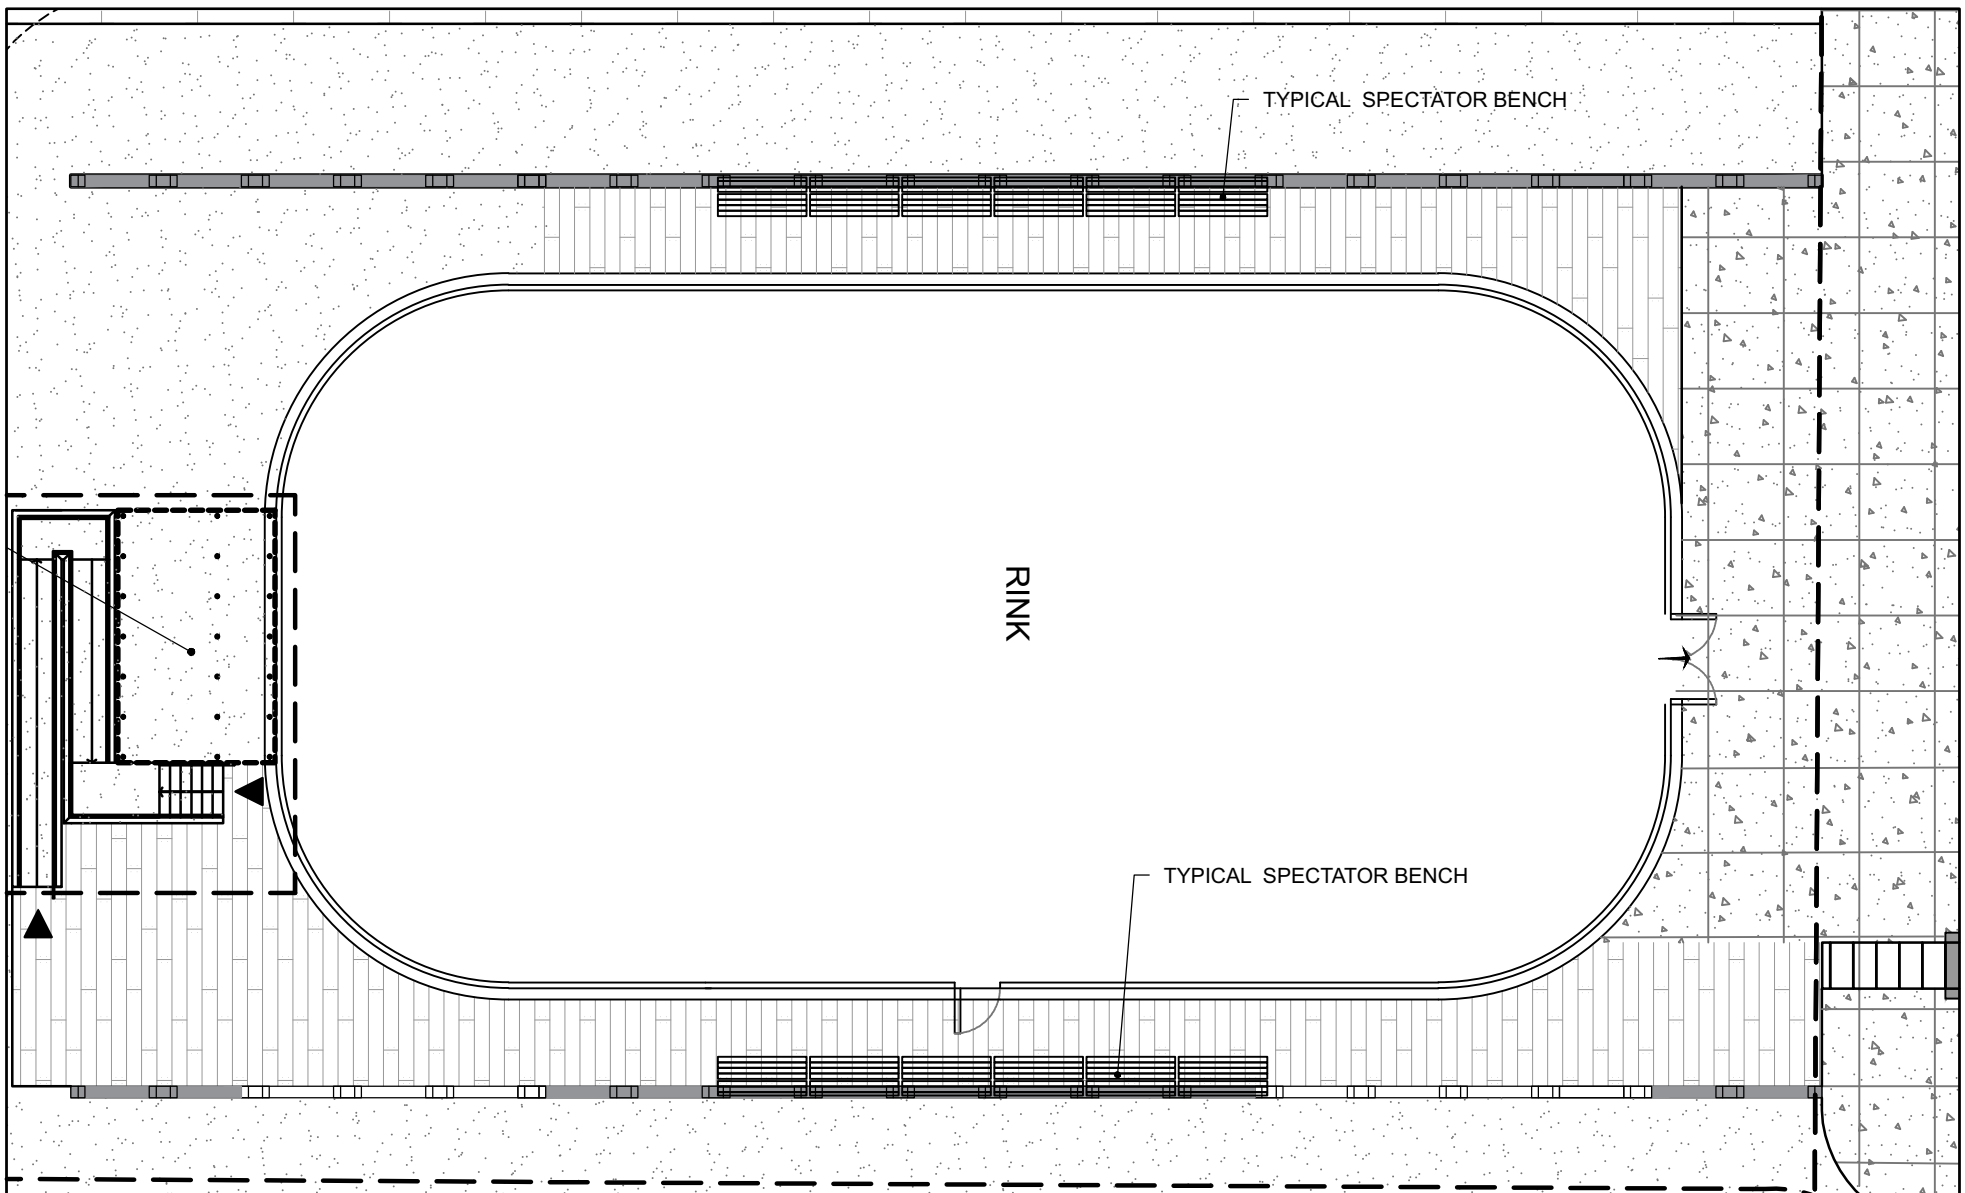

**BDA** *Landscape Architects*

828 Main Street, Sussex, New Brunswick E4E 2M5  
 506.433.5821 • info@bdaltd.ca • www.bdaltd.ca

PROJECT TITLE  
 KKS RP PHASE 2  
 BUILDING

DRAWING TITLE  
 SPECTATOR SEATING  
 PLAN

DATE 21/02/2023


SCALE 1:200

JOB NO. 3225

DRAWN R.E.

CHECKED J.S.


SHEET NO. **SKL-1**

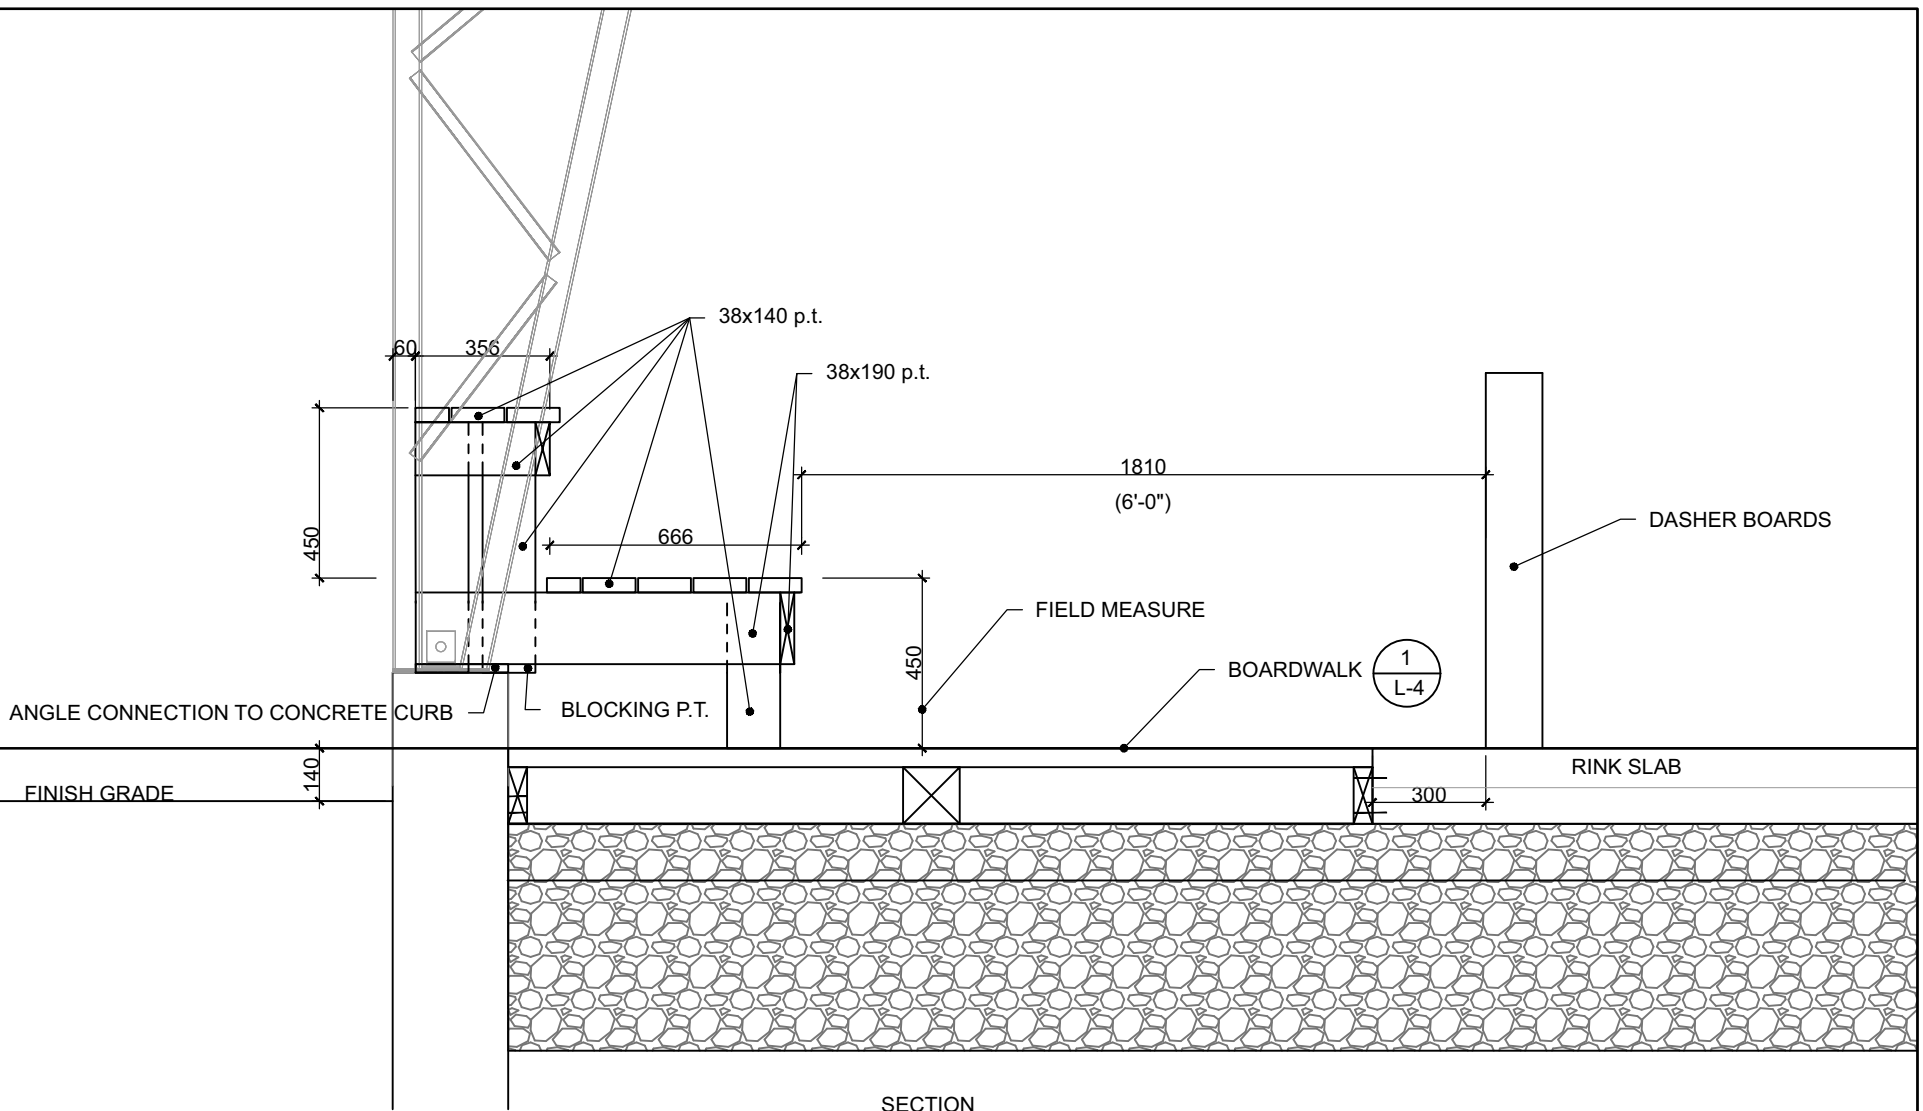

**BDA** *Landscape Architects*

828 Main Street, Sussex, New Brunswick E4E 2M5  
 506.433.5821 • info@bdaltd.ca • www.bdaltd.ca

PROJECT TITLE KSRP PHASE 2 BUILDING	DATE 21/02/2023	DRAWN R.E.
	SCALE 1:20	CHECKED J.S.
DRAWING TITLE SPECTATOR SEATING SECTION	JOB NO. 3225	SHEET NO. <b>SKL-2</b>

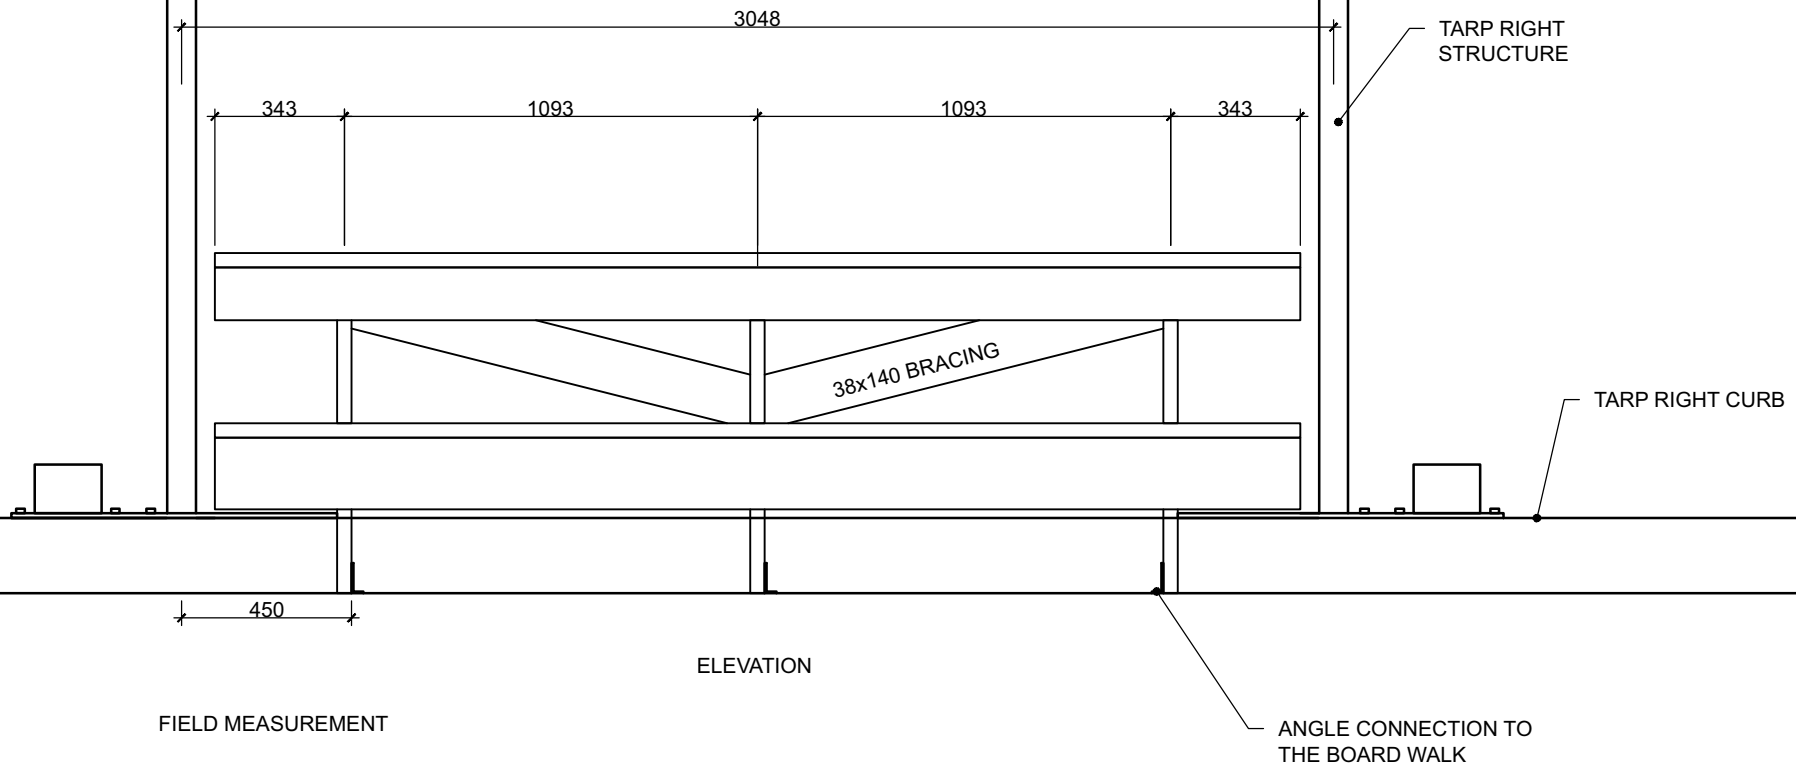

**BDA** *Landscape Architects*  
 828 Main Street, Sussex, New Brunswick E4E 2M5  
 506.433.5821 • info@bdaltd.ca • www.bdaltd.ca

PROJECT TITLE KSRP PHASE 2 BUILDING	DATE 21/02/2023	DRAWN R.E.
	SCALE 1:20	CHECKED J.S.
DRAWING TITLE SPECTATOR SEATING ELEVATION	JOB NO. 3225	SHEET NO. <b>SKL-3</b>