

## CHANGE ORDER

<b>OWNER</b> Tobique First Nations	<b>DATE</b> 2020-12-08	<b>N°</b> CO-005
<b>CONTRACTOR</b> Valcon Ltd.	<b>WORK</b> Tobique Kciw Knicanewek Sports and Recreation Park	<b>ARCHITECT'S REFERENCE</b> 9223-18-00
<b>ARCHITECT</b> EVOQ Architecture		

In accordance with paragraph 6.2.2 of CG 6.2 of CCDC - 2008, the owner and the contractor hereby agree to the changes in the work, contract price and contract time indicated below.




### Description

This Change Order was initiated upon the request of the client to build an additional access road to the apartments adjacent to the project site. It includes the work and materials required to building the additional access road, cost to modify an existing manhole and one-way signage for the road. Please refer to the following documents in support of this change order:

- CCO#05 issued on November 26, 2020 by Valcon
- Drawing 493-18-2-CCO#5 issued November 2020 by Roy Consultants

The contract price would be **increased** by \$16,455.00.

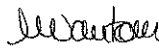The contract time would be **increased** of 0 open days.

<b>RECOMMENDED BY THE CONSULTANT</b>	NAME AND TITLE OF THE PERSON SIGNING Mireille Vautour, Roy Consultants	
	SIGNATURE 	DATE December 9th, 2020
<b>APPROVED BY THE CONTRACTOR</b>	NAME AND TITLE OF THE PERSON SIGNING Andy Savoy, Valcon Ltd.	
	SIGNATURE 	DATE Dec 9, 2020
<b>APPROVED BY OWNER'S REPRESENTATIVE</b>	NAME AND TITLE OF THE PERSON SIGNING Dana Francis, RIC1	
	SIGNATURE 	DATE December 9, 2020
<b>APPROVED BY THE OWNER</b>	NAME AND TITLE OF THE PERSON SIGNING	
	SIGNATURE	DATE




**CCO#5**

15 Industrial Park Cres  
Perth Andover, NB E7H2H8

Report No. CCO\_5

Date:	26-Nov-20
Project:	KCIW/KKSRP Ballfield and Splash Pad
Description of work:	Construct new Access road to Blue Apartments
Location:	TFN KKSRP Project

Description of labour , equipment + materials	Qty	Unit	Rate	Total
Foreman	22	hours	40	880
Labourer	22	hours	25	550
Dump Trucks(10)	36	hours	75	2700
Excavator(7)                      2012 Kobelco 235 SR (3)	18	hours	150	2700
Compactor(1)                      Bomag	18	hours	75	1350
Graders(1)	18	hours	100	1800
Float Truck(3)	3	hours	100	300
<b>Materials</b>				
75 mm minus crushed rock delivered	170	tons	13	2210
31.5 mm crushed rock delivered	85	tons	14	1190
Culvert - 9 m x 450 mm	9	m	80	720
Geofabric - 210 m2	210	m2	3	630
One way sign Supply/Install (2)	2		410	820
Manhole adjustment (lump sum)	1		605	605
<b>Sub - Total</b>				<b>\$16,455.00</b>
<b>HST</b>				<b>Exempt</b>
<b>TOTAL</b>				<b>\$16,455.00</b>

Contractors Rep:  -  
Inspector: \_\_\_\_\_


Date: Nov 5/20

**Line Table: Alignments**

Line #	Length	Direction	Start Point	End Point
L1	0.16	N28° 28' 56"W	(2407732.917,7531933.585)	(2407732.839,7531933.728)
L2	11.41	N05° 50' 25"E	(2407727.047,7531962.660)	(2407726.208,7531974.007)


**Curve Table: Alignments**

Curve #	Radius	Length	Chord Direction	Start Point	End Point
C1	50.00	29.95	N11° 19' 15"W	(2407732.839,7531933.728)	(2407727.047,7531962.660)

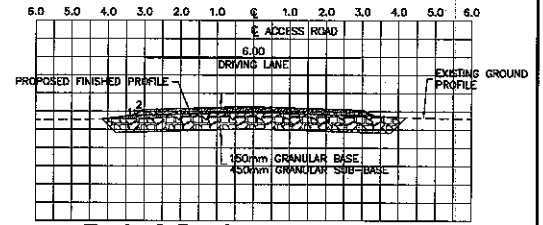

**Typical Roadway Cross Section**

1:50

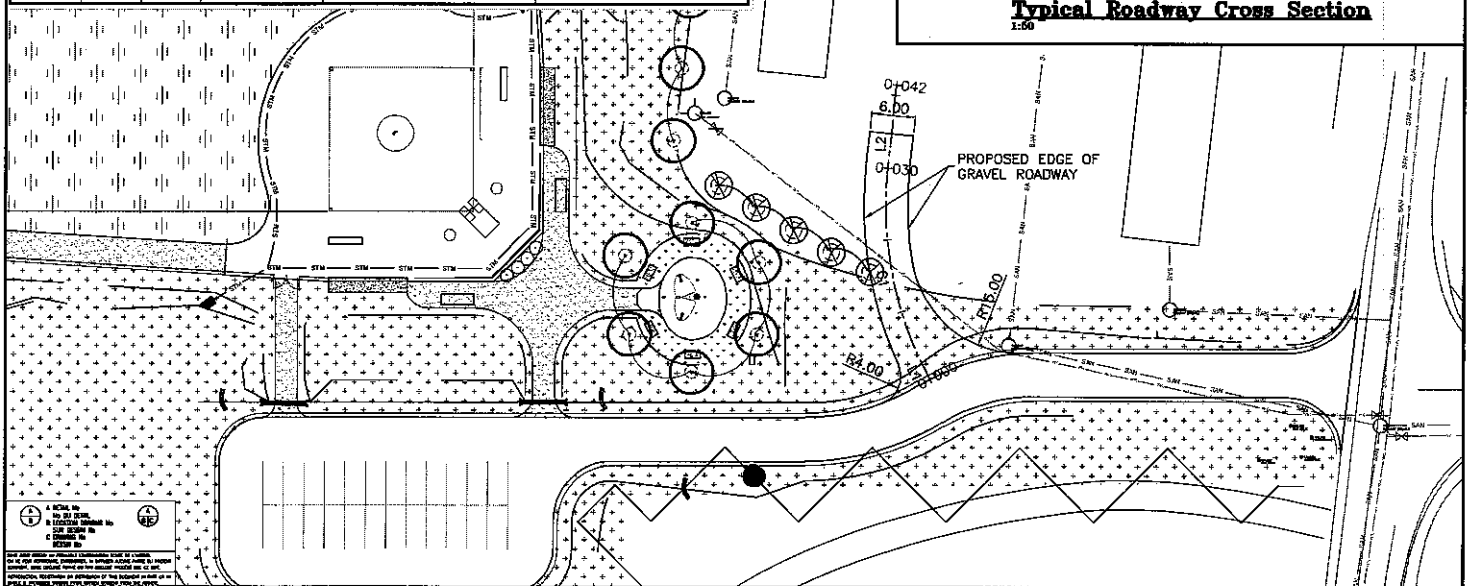

4. NO. 10  
 5. NO. 11  
 6. NO. 12  
 94. NO. 100

<p>ROY CONSULTANTS                  550, av. King Ave.                  Brossard (J3B) J2A 1P7                  T. 514-646-4464                  www.royconsultants.ca</p>	project/projet KCIW KNICANEWEK SPORTS AND RECREATIONAL PARK design by/design par M. Vauclair check by/verifie par scale/echelle 1:500 date November 2020 drawn by/dessine par A. Knowles		title/titre Proposed Bus/Garbage Truck Access Roadway No.: 493-18-2-CCO#5 rev. 1	
	1 No. date 20/11/18	cco#s revisions	A.K. by/par	





### CHANGE ORDER

<b>OWNER</b> Tobique First Nations	<b>DATE</b> 2020-12-08	<b>N°</b> CO-006
<b>CONTRACTOR</b> Valcon Ltd.	<b>WORK</b> Tobique Kciw Knicanewek Sports and Recreation Park	<b>ARCHITECT'S REFERENCE</b> 9223-18-00

**ARCHITECT**  
EVOQ Architecture


In accordance with paragraph 6.2.2 of CG 6.2 of CCDC - 2008, the owner and the contractor hereby agree to the changes in the work, contract price and contract time indicated below.

#### Description


This Change Order was initiated by the contractor to capture additional work required for the completion of the contract. This includes rock excavation required to install services, the import costs to replace unsuitable fill for the splash pad and trench, and upgrading access road adjacent for the landowner. Please refer to the following documents in support of this change order:

- CCO #6 issued on November 30, 2020 by Valcon
- Individual cost breakdowns CCO6A, CCO6B & CCO6C issues on November 26, 2020 by Valcon

The contract price would be **increased** by \$3415.00.  
The contract time would be **increased** of 0 open days.

<b>RECOMMENDED BY THE CONSULTANT</b>	NAME AND TITLE OF THE PERSON SIGNING Mireille Vautour, Roy Consultants	
	SIGNATURE 	DATE December 9th, 2020

<b>APPROVED BY THE CONTRACTOR</b>	NAME AND TITLE OF THE PERSON SIGNING Andy Savoy, Valcon Ltd.	
	SIGNATURE 	DATE Dec 9, 2020

<b>APPROVED BY OWNER'S REPRESENTATIVE</b>	NAME AND TITLE OF THE PERSON SIGNING Dana Francis, RIC1	
	SIGNATURE 	DATE December 9, 2020

<b>APPROVED BY THE OWNER</b>	NAME AND TITLE OF THE PERSON SIGNING	
	SIGNATURE	DATE




**CCO#6**

15 Industrial Park Cres  
Perth Andover, NB E7H2H8

Report No. CCO\_6

Date: <del>26-Nov-20</del> 30-NOV-20
Project: KCIW/KKSRP Ballfield and Splash Pad
Description of work: Misc - A) Rock Excavation for services, B)unsuitable materials around splash pad/services trench, C)upgrade access road to Land owner,
Location: TFN KKSRP Project

Description of labour , equipment + materials	Qty	Unit	Rate	Total
<b>CCO 6 - Summary</b>				
CCO6A				1365
CCO6B				800
CCO6C				1250
<b>Sub - Total</b>				\$3,415.00
<b>HST</b>				Exempt
<b>TOTAL</b>				\$3,415.00

Contractors Rep:  -  
Inspector: \_\_\_\_\_

Date: Nov 5/20




**CCO#6A**

15 Industrial Park Cres  
Perth Andover, NB E7H2H8

Report No. CCO\_6A

Date:	26-Nov-20
Project:	KCIW/KKSRP Ballfield and Splash Pad
Description of work:	Misc - A) Rock Excavation for services, B)unsuitable materials around splash pad/services trench, C)Adjust manhole, D) upgrade access road to Land owner, E)One-way sign
Location:	TFN KKSRP Project

Description of labour , equipment + materials	Qty	Unit	Rate	Total
<b>Rock excavation - Services trench</b>				
<b>Labour</b>				0
Foreman with pick up/small tools				
Labourer				0
				0
				0
				0
				0
				0
<b>Equipment</b>				0
Excavator(7) 2012 Kobelco 235 SR (3	7	hours	135	945
Exc.Attach.(3) 5,000 lb. Hydraulic Hamr	7	hours	60	420
				0
<b>Materials</b>				0
				0
				0
				0
<b>Sub - Total</b>				\$1,365.00
<b>HST</b>				Exempt
<b>TOTAL</b>				\$1,365.00

Contractors Rep:  \_\_\_\_\_  
Inspector: \_\_\_\_\_

Date: Nov 5/20




**CCO#6B**

15 Industrial Park Cres  
Perth Andover, NB E7H2H8

Report No. CCO\_6B

Date:	26-Nov-20
Project:	KCIW/KKSRP Ballfield and Splash Pad
Description of work:	Misc - A) Rock Excavation for services, B)unsuitable materials around splash pad/services trench, C)Adjust manhole, D) upgrade access road to Land owner, E) <del>One way sign</del>
Location:	TFN KKSRP Project

Description of labour , equipment + materials	Qty	Unit	Rate	Total
Haul in 22 loads of pit run to replace garbage around splash pad and services trench				
<b>Labour</b>				0
Foreman with pick up/small tools				
Labourer				
				0
				0
				0
				0
				0
				0
<b>Equipment</b>				0
Dump Trucks(10) 2000 Sterling 9500	8	hours	75	600
Payloader(3) 2008 Hyundai 761-7	2	hours	100	200
				0
<b>Materials</b>				0
				0
				0
				0
<b>Sub - Total</b>				\$800.00
<b>HST</b>				Exempt
<b>TOTAL</b>				\$800.00

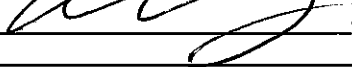Contractors Rep:   
Inspector: \_\_\_\_\_

Date: Nov 5/20





~~CCO#6D~~ CCO#6C


15 Industrial Park Cres  
Perth Andover, NB E7H2H8

Report No. ~~CCO\_6D~~ CCO\_6C

Date:	26-Nov-20
Project:	KCIW/KKSRP Ballfield and Splash Pad
Description of work:	Misc - A) Rock Excavation for services, B)unsuitable materials around splash pad/services trench, C)Adjust manhole, D) upgrade access road to Land owner, E)One-way sign
Location:	TFN KKSRP Project

Description of labour , equipment + materials	Qty	Unit	Rate	Total
<b>Upgrade access road - adjacent landowner</b>				
<b>Labour</b>				0
Foreman with pick up/small tools	4		40	160
Labourer	0			0
				0
				0
				0
				0
				0
<b>Equipment</b>				0
Graders(1) Caterpillar 120G	4	hours	100	400
Compactor(1) Bomag	2	hours	75	150
				0
<b>Materials</b>				0
Crushed rock - 45 t @ \$12/t delivered	45	tons	12	540
				0
				0
				0

<b>Sub - Total</b>	\$1,250.00
<b>HST</b>	Exempt
<b>TOTAL</b>	\$1,250.00

Contractors Rep:  \_\_\_\_\_  
Inspector: \_\_\_\_\_

Date: \_\_\_ Nov 5/20

