
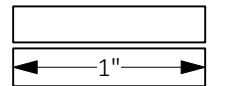


Two 200amp 3 phase company switch.

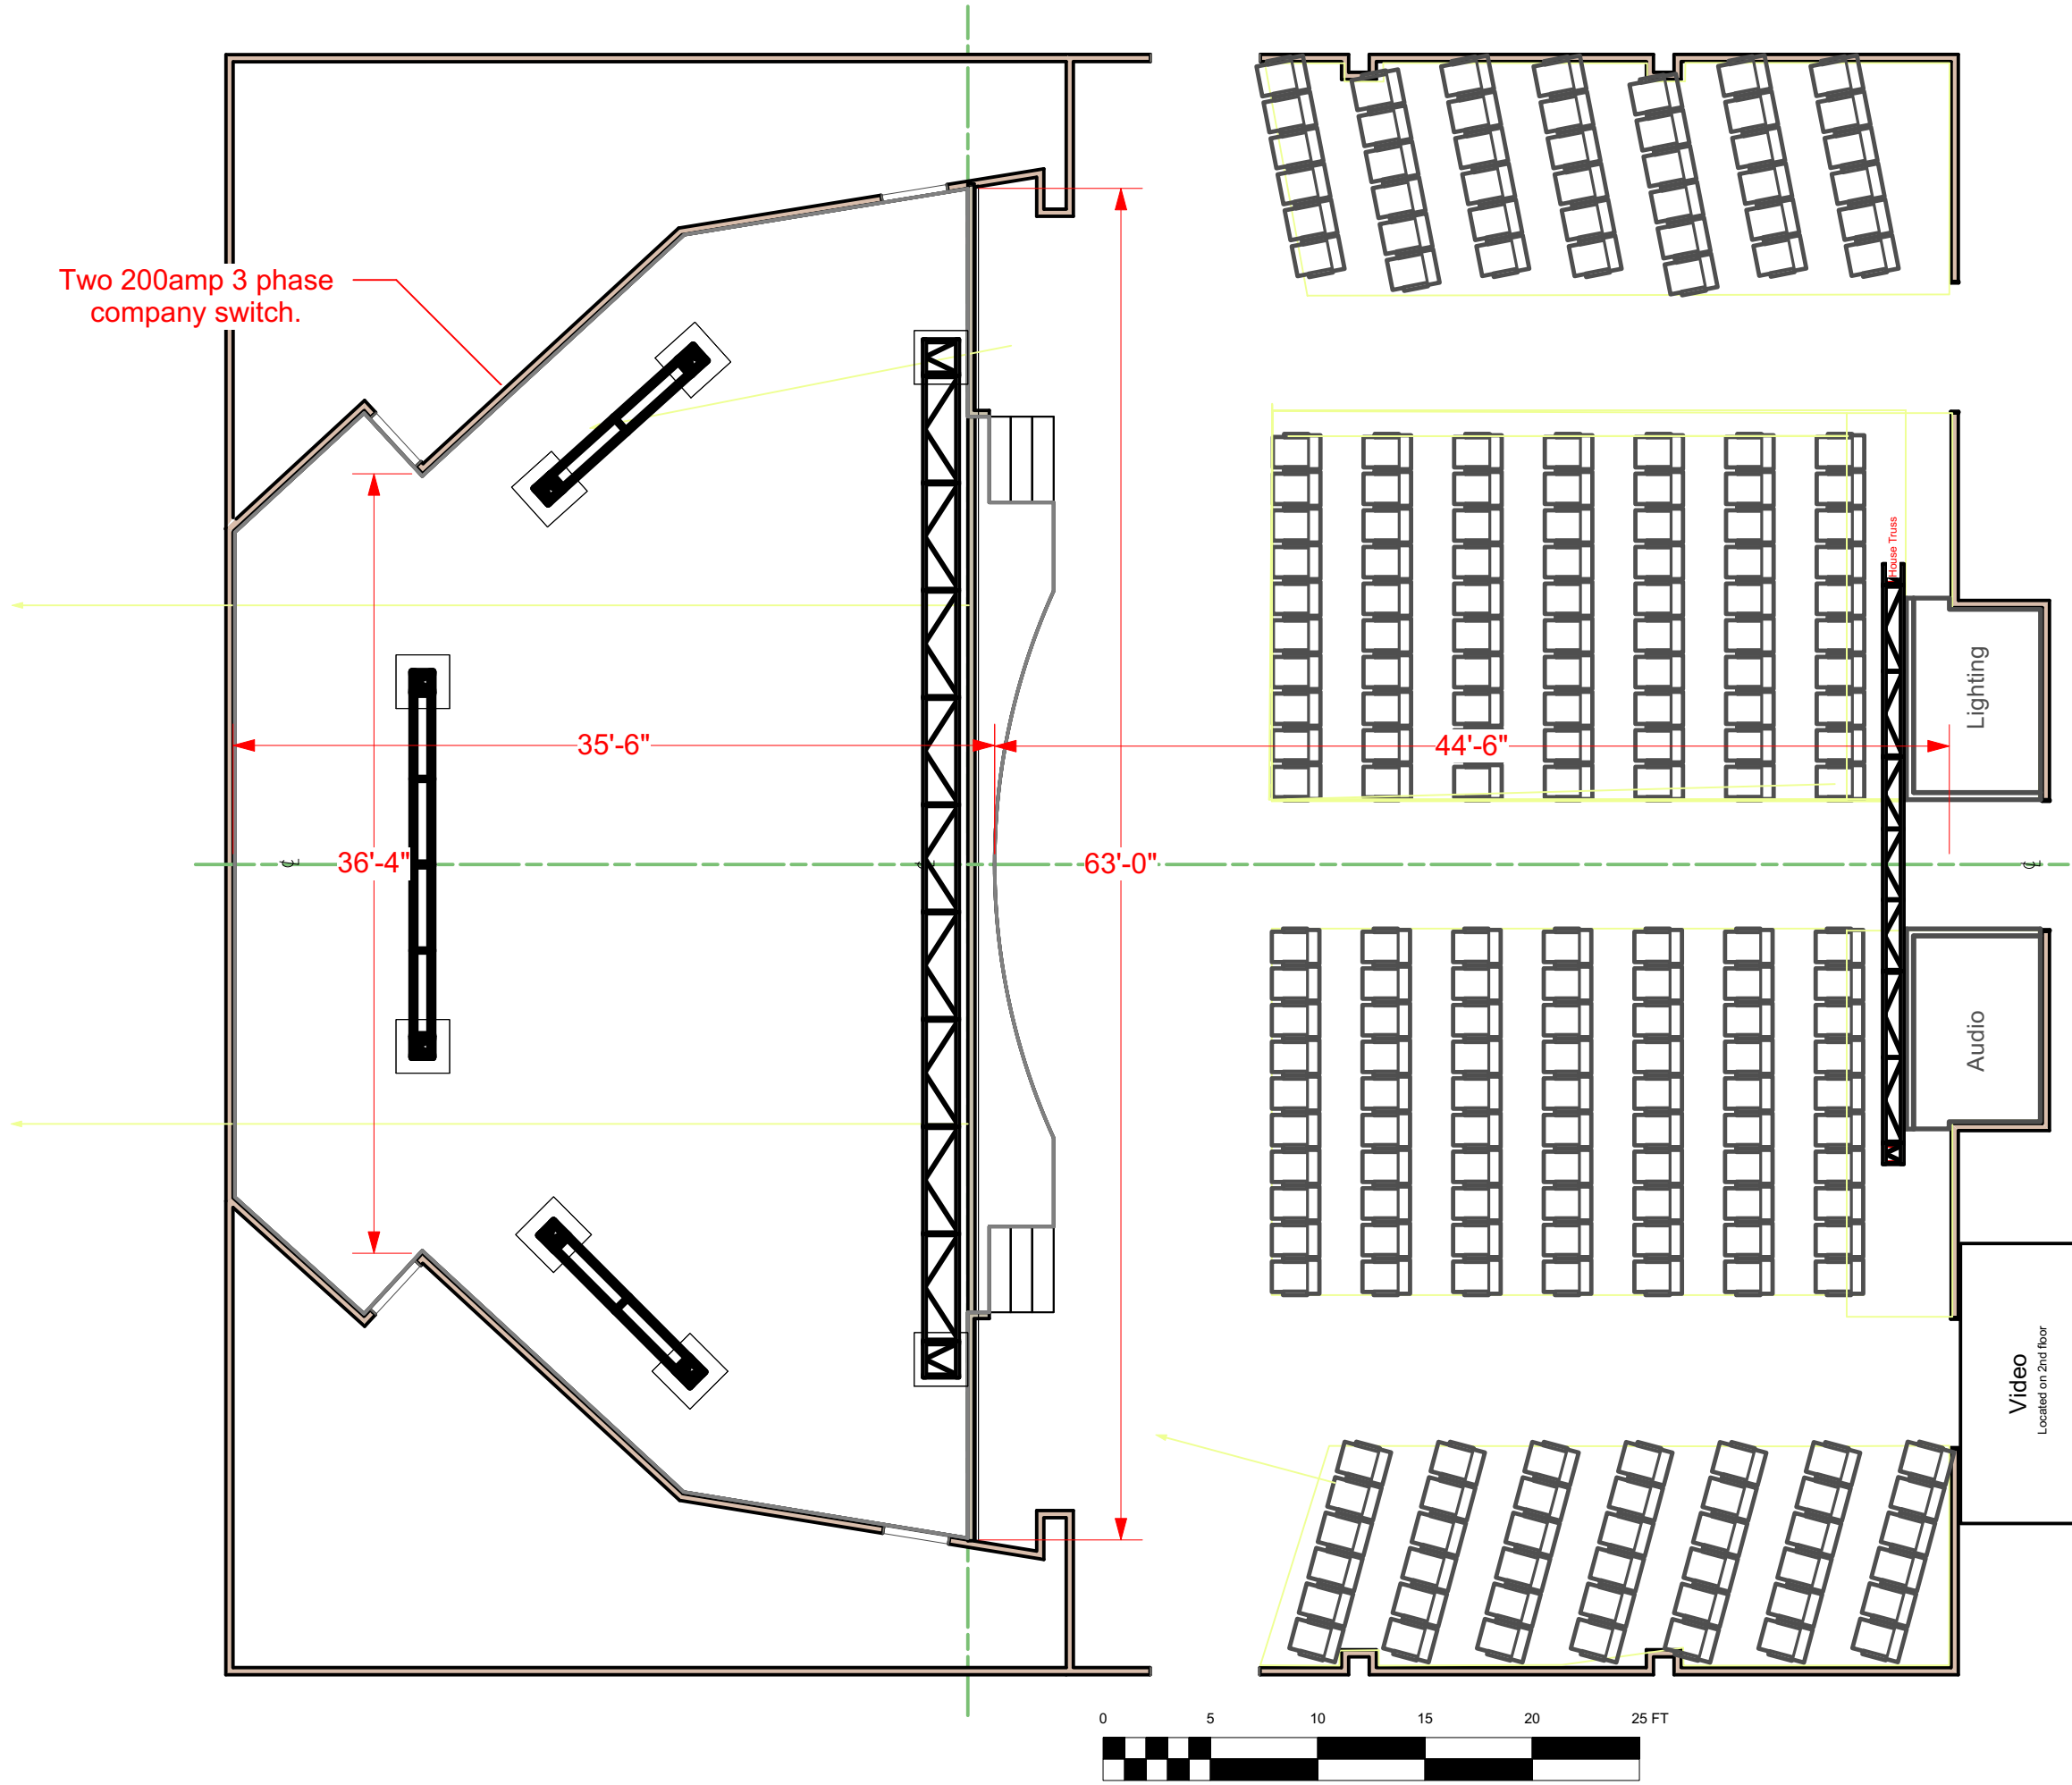

The Citizen Hollywood

Job No: -

Project:

The Citizen Hollywood

Unit:

Theatre Plan View

Venue:

Salvation Army

Address:

5941 Hollywood Blvd  
Los Angeles, CA

11x17 / ANSI B

Scale:

See plot

Drawn By: R. Crume

Project Manager:

Sammy Oriti

Load in Date:

-

Drawing No:

Theatre 02

Revision No: 2.0