
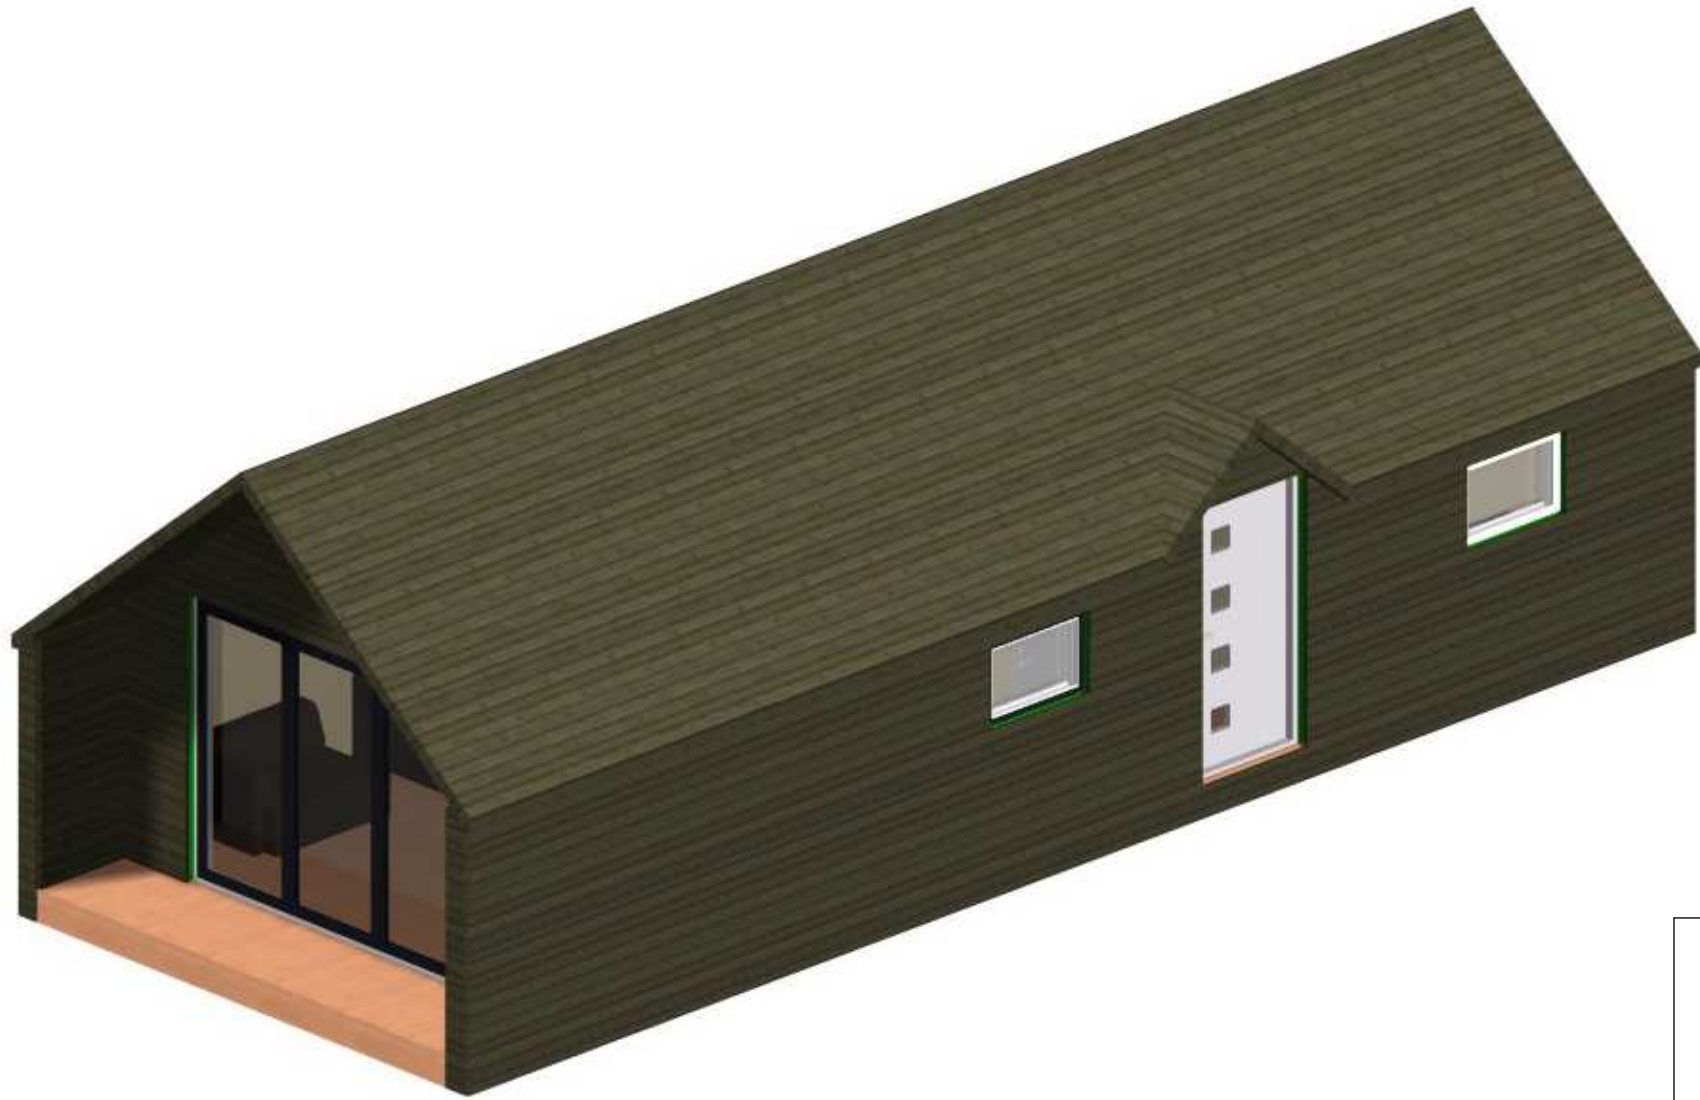
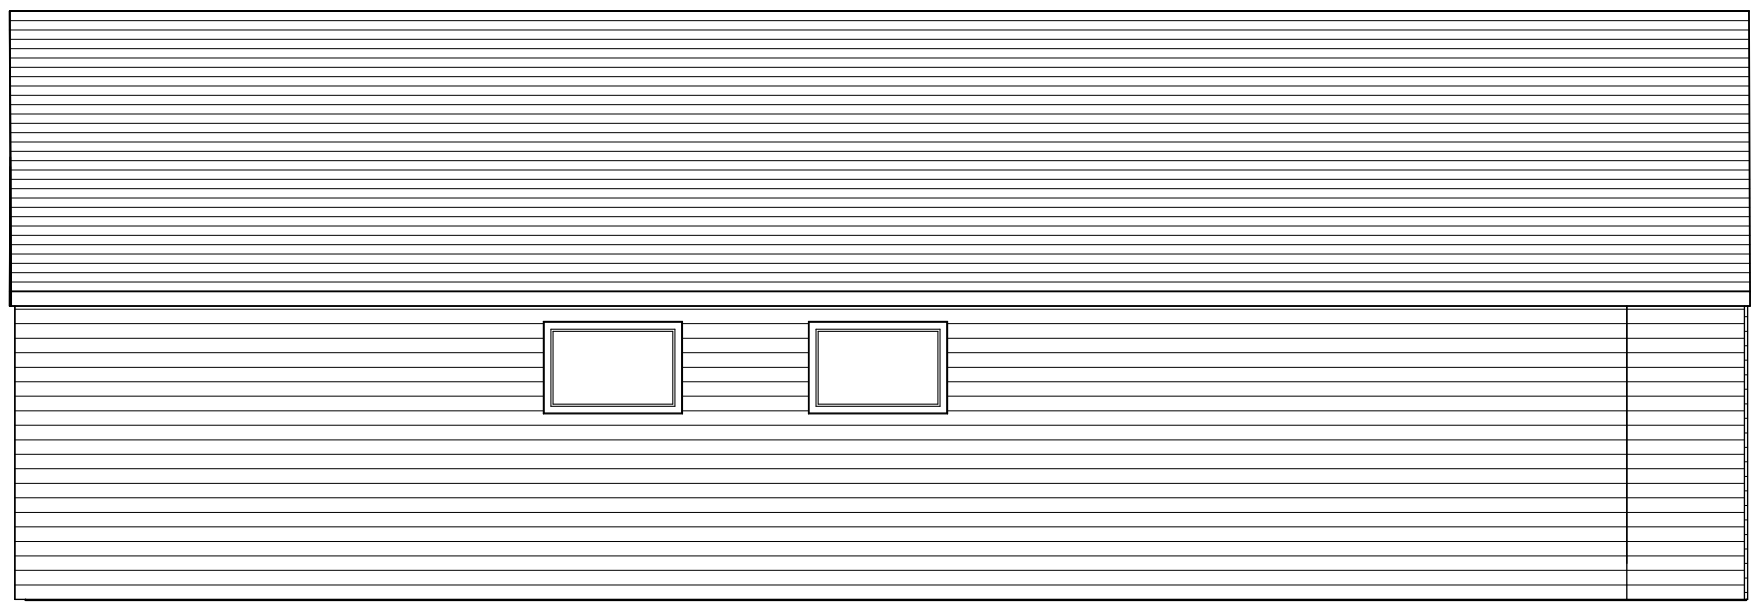
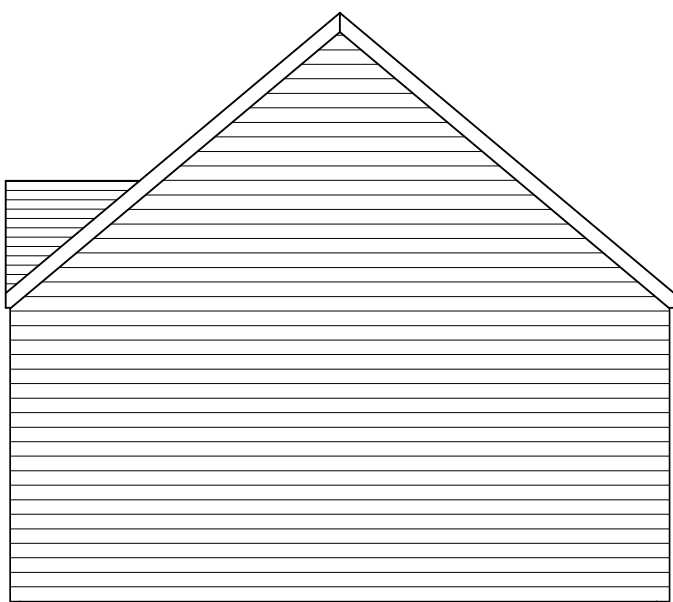
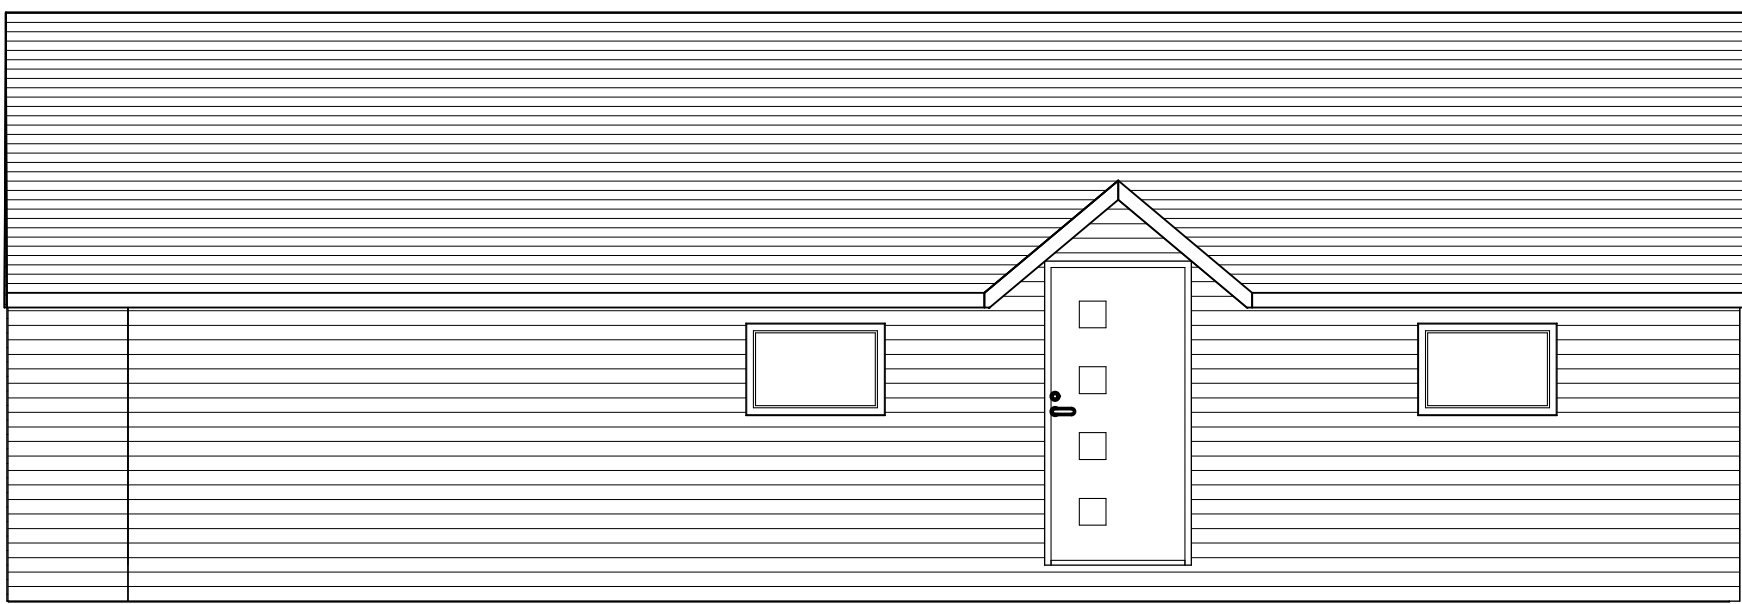
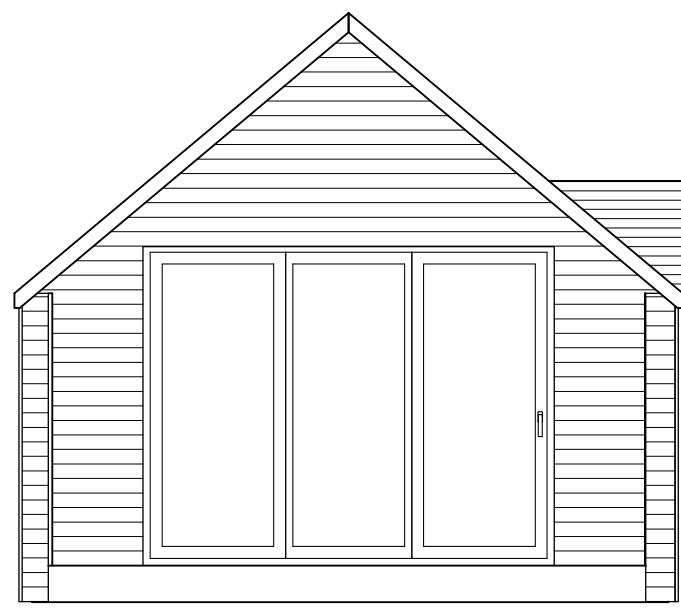
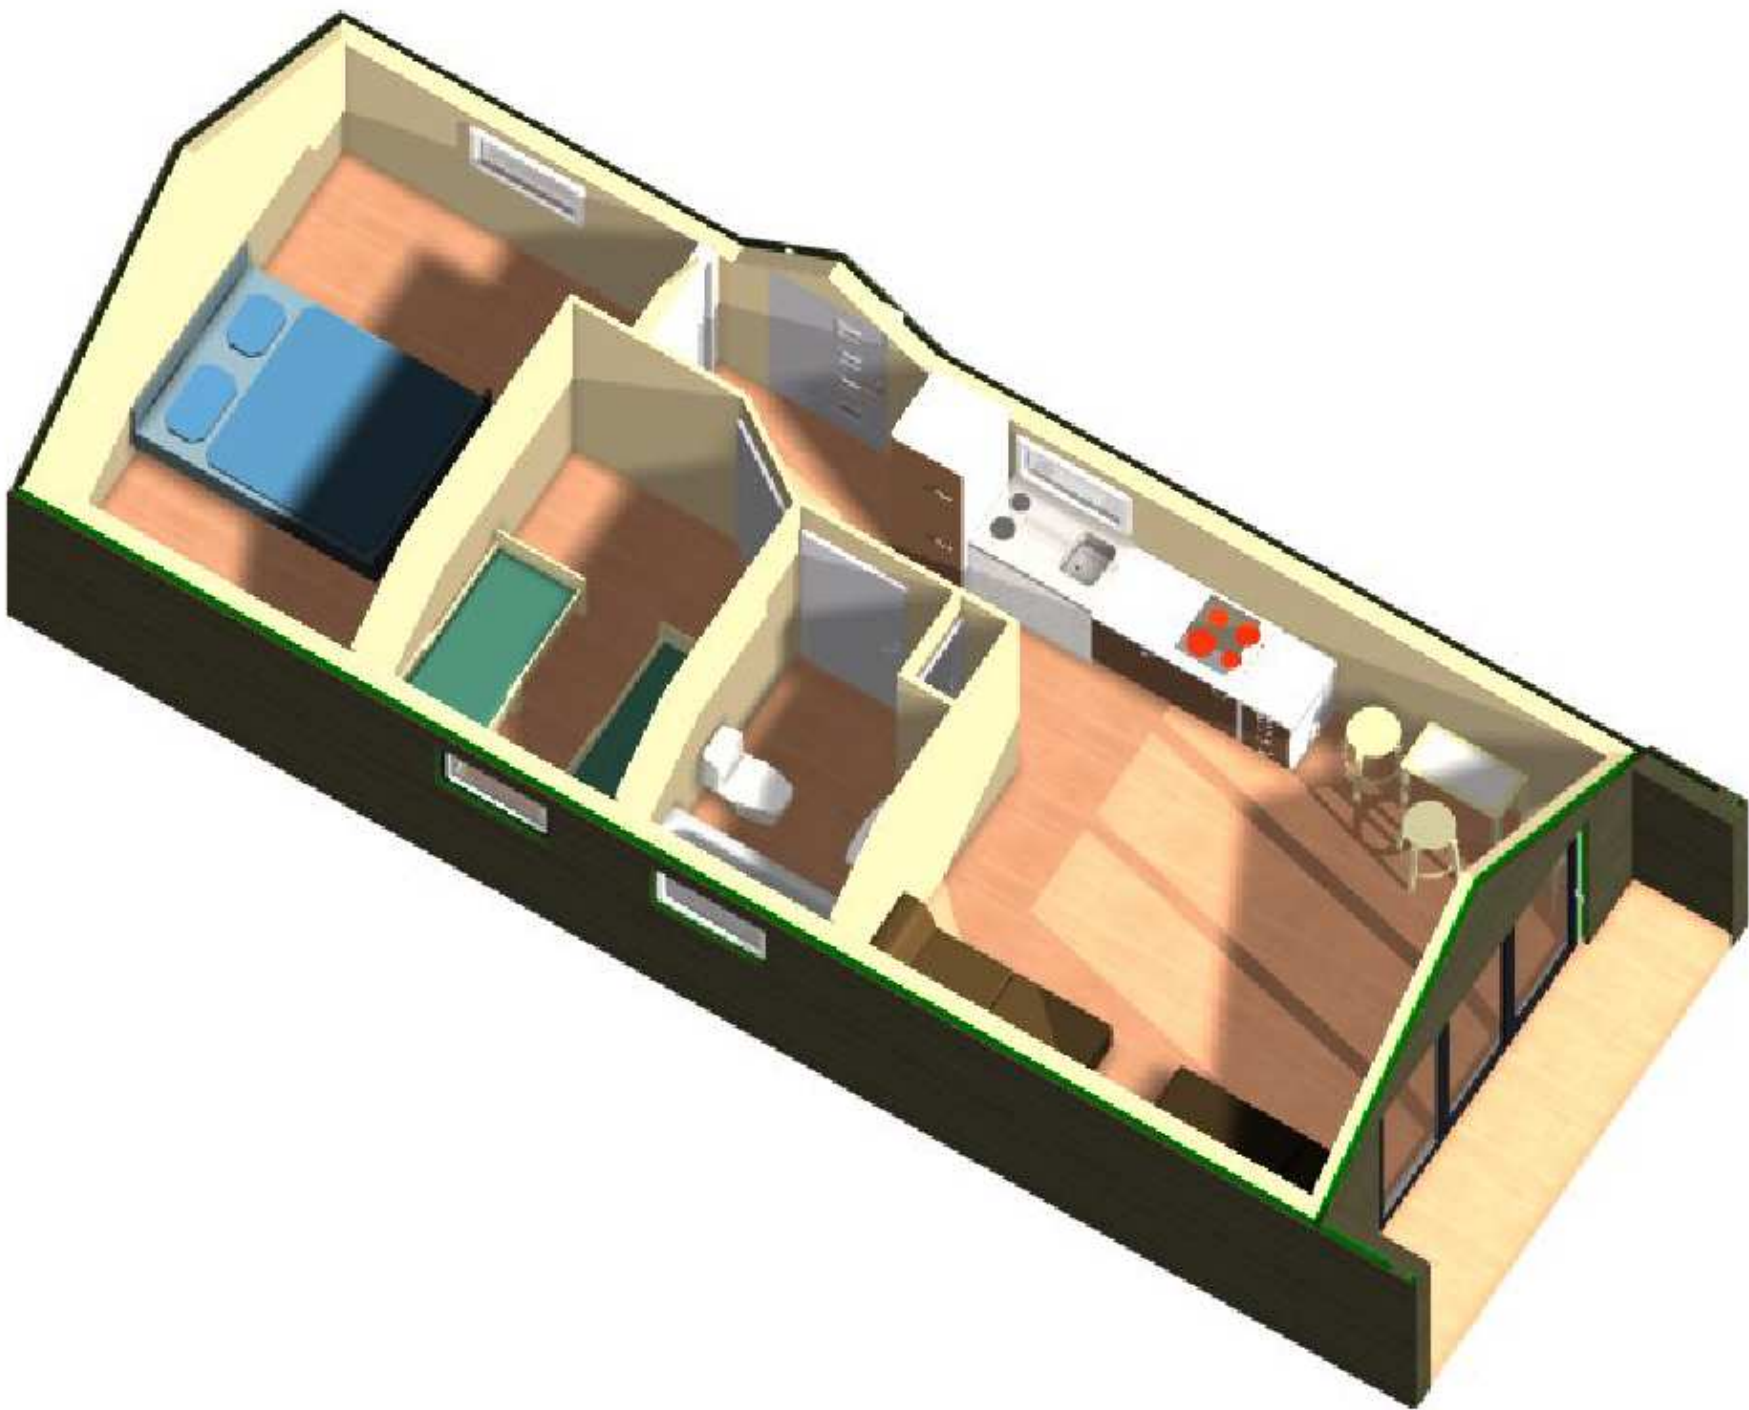


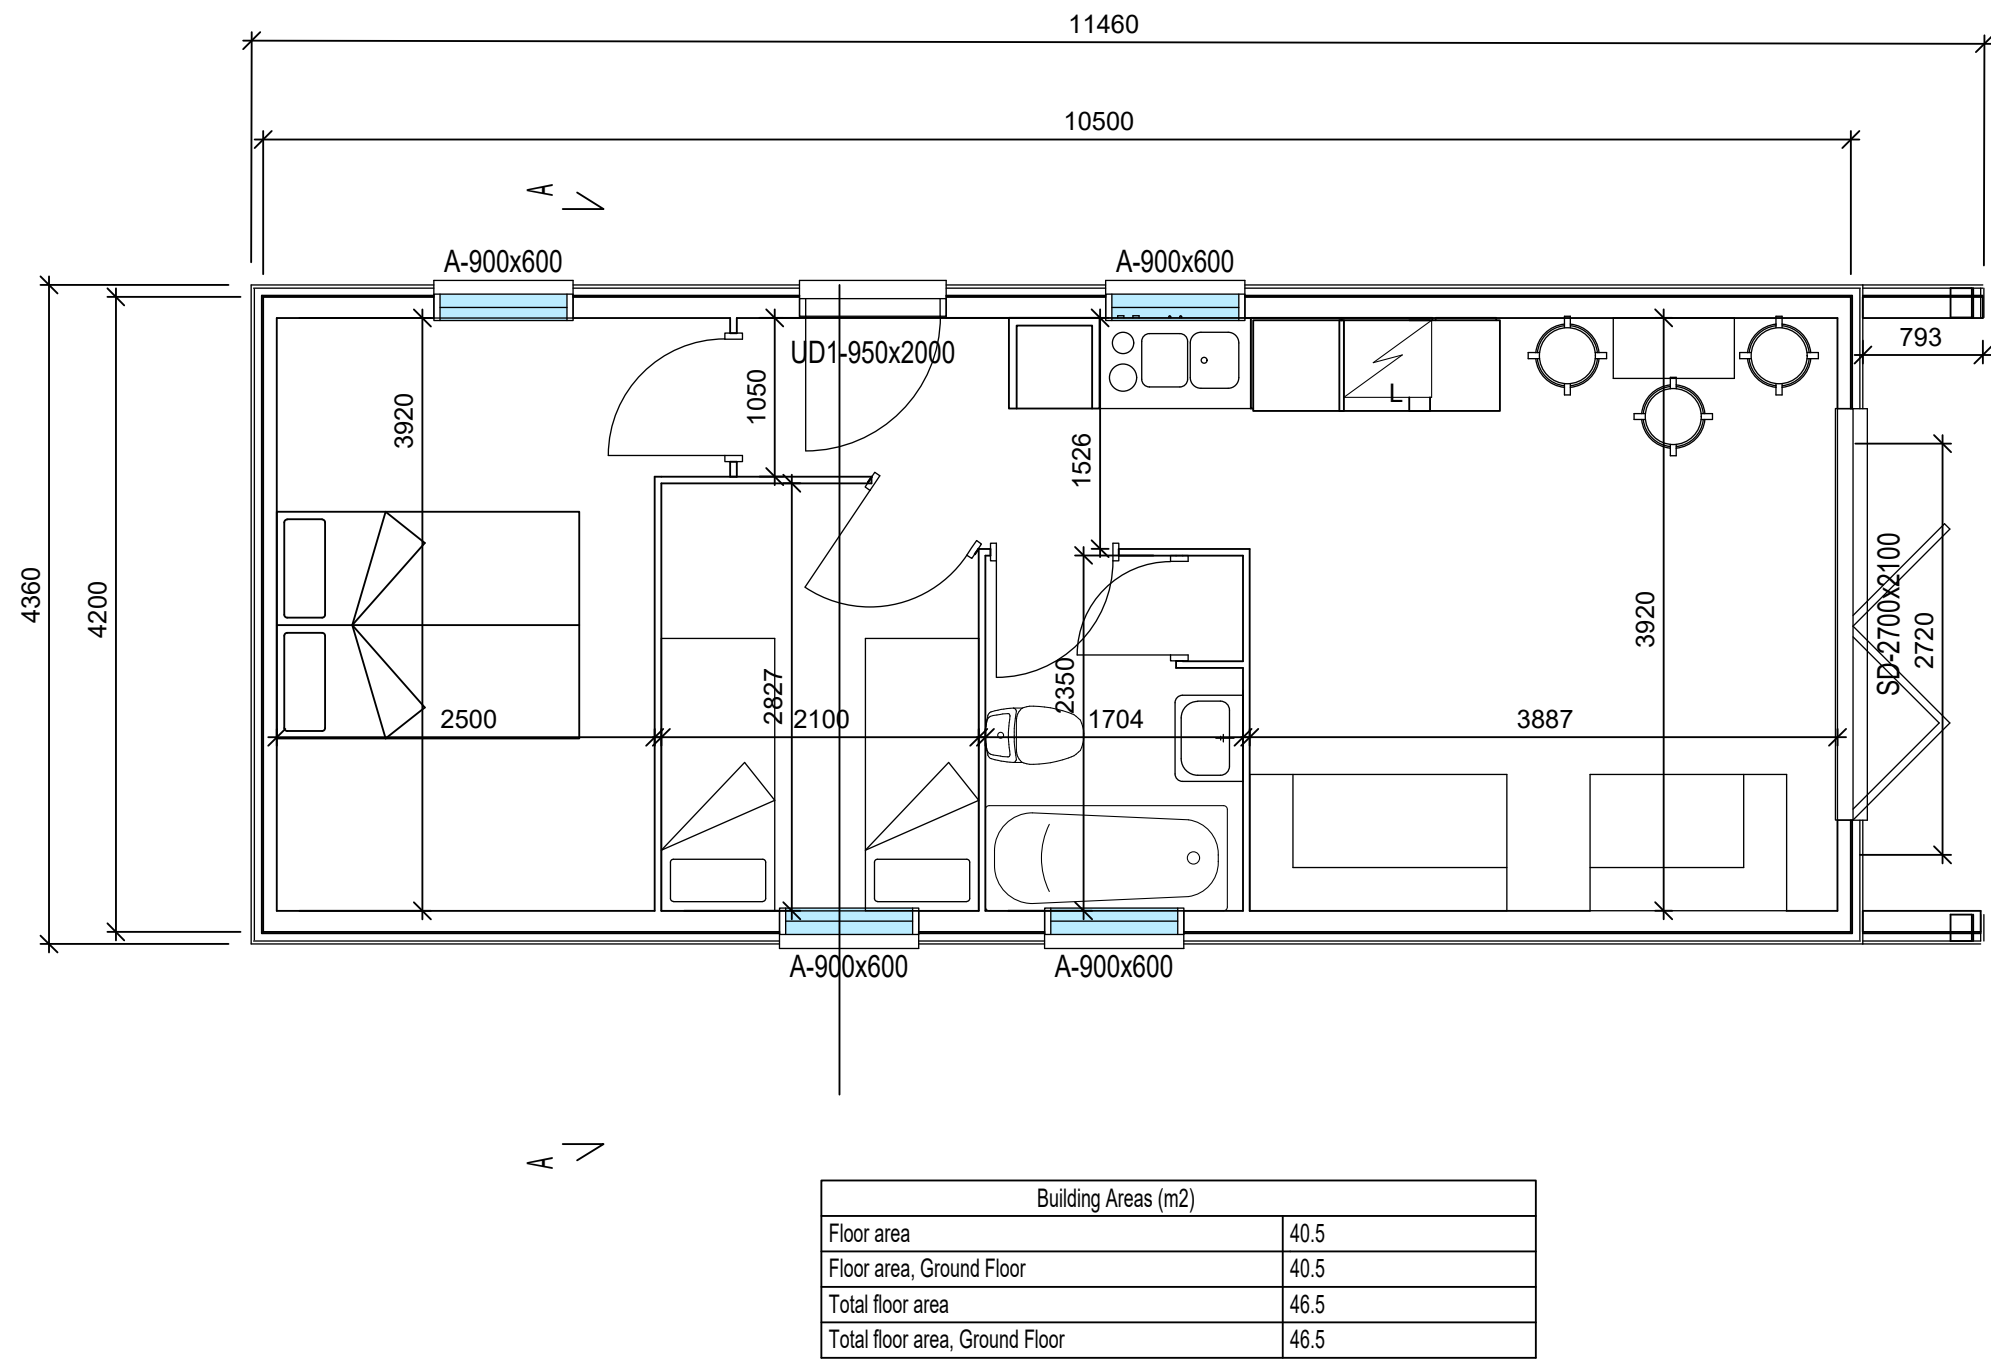

TIMBERFRAME DESIGN CONSULTANTS

AMK Consulting Engineers Limited

TITLE
STRUCTURAL LAYOUT

CLIENT
STOCK ITEM

SITE :
BARN LODGE

DATE 07.12.2020 REF No DWG No

DRAWN BY **DH** SCALE NTS

REVISION No