



REM LEE THEATRE LIGHTING GRID

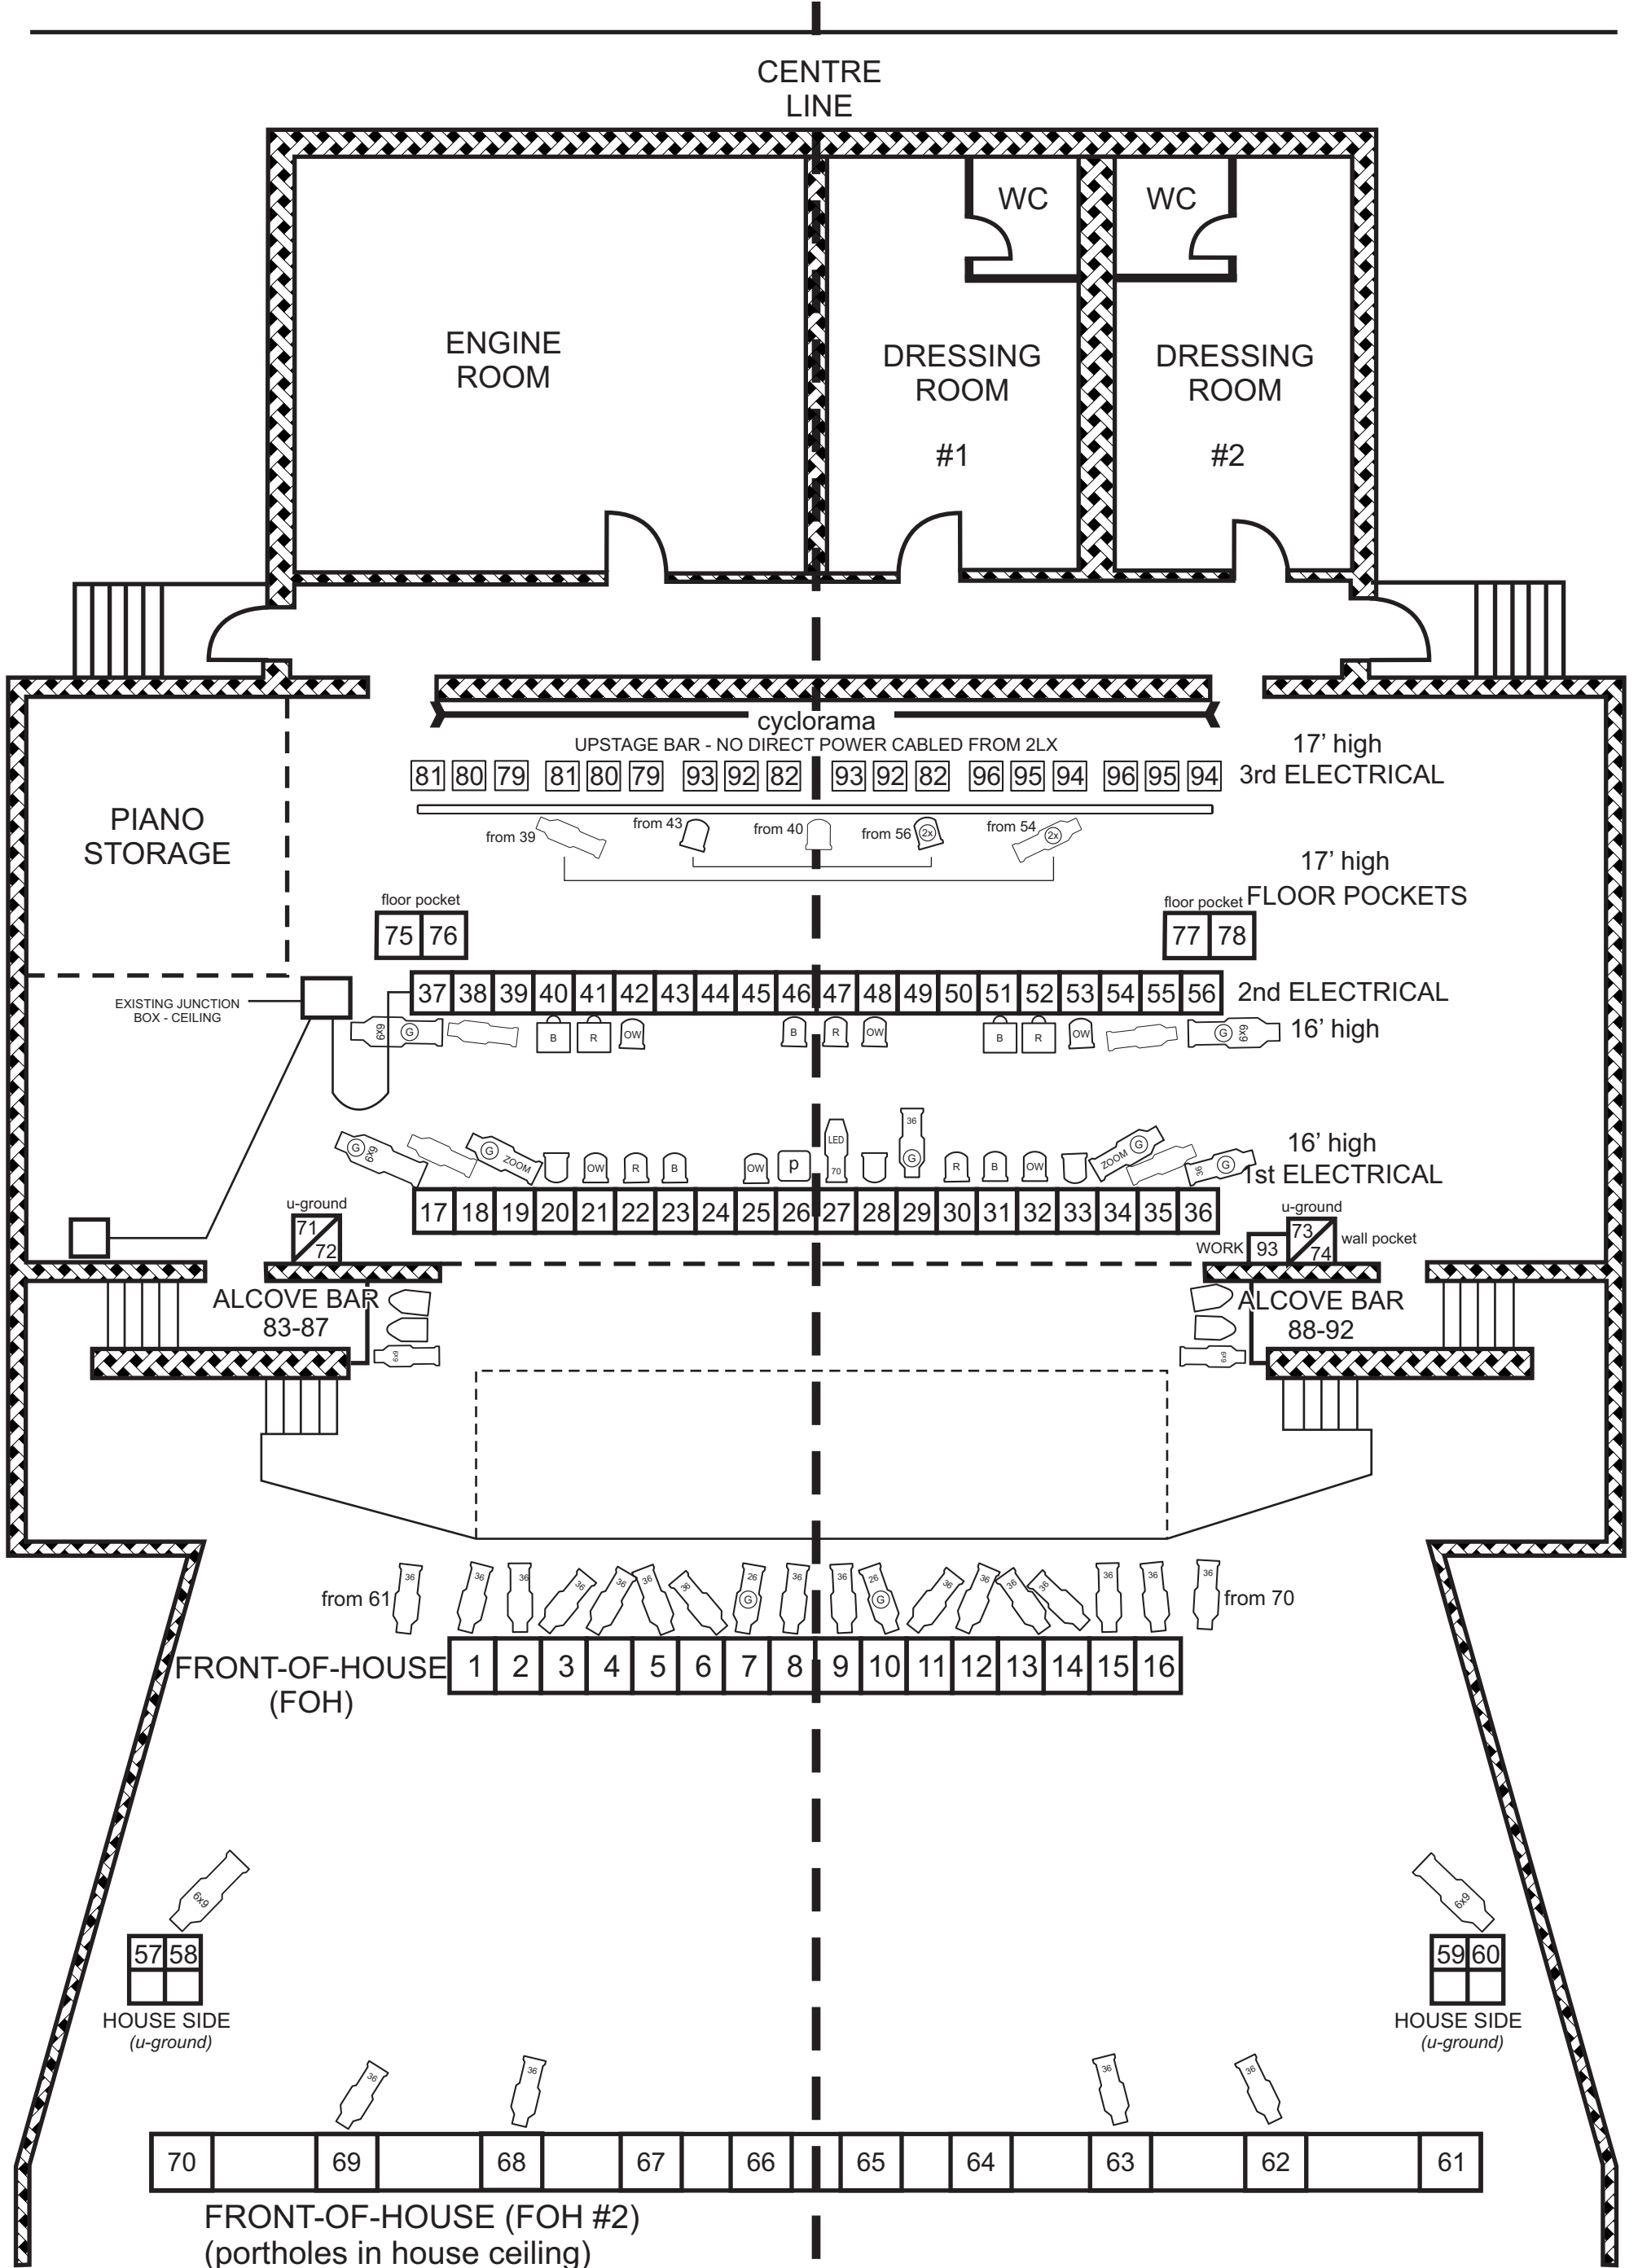


LEGEND

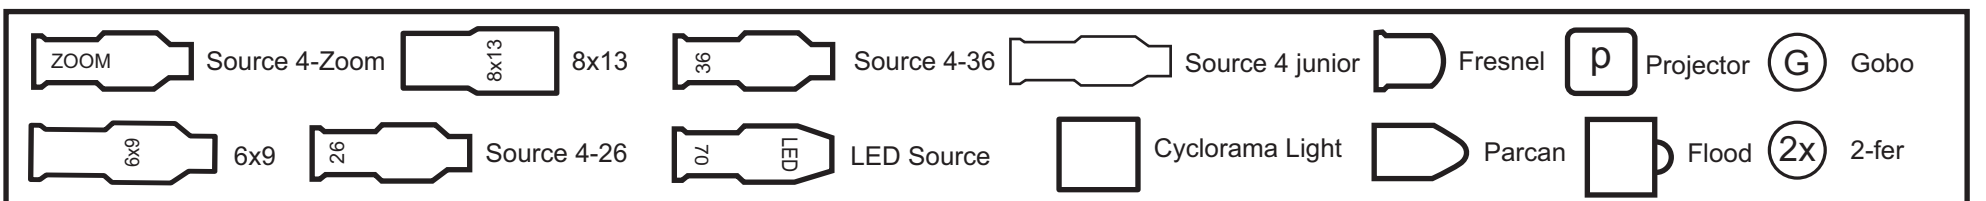





REM Lee FOH Lighting Plot 2018

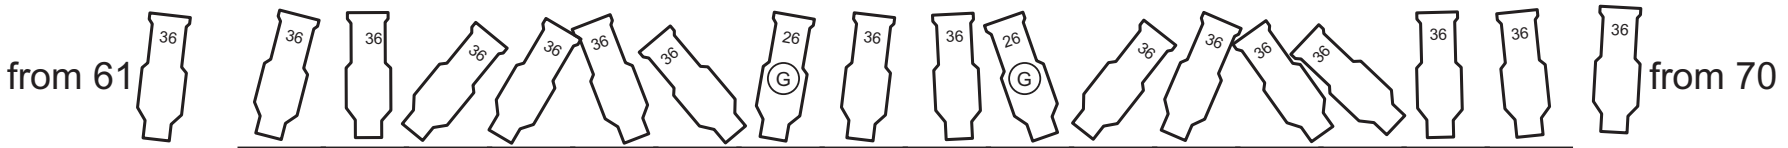

1	2	3	4	5	6	7	8	9	10	11	12	13	14	15	16
---	---	---	---	---	---	---	---	---	----	----	----	----	----	----	----

FRONT-OF-HOUSE (FOH)

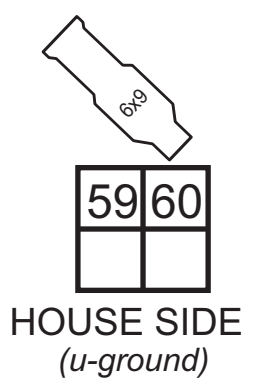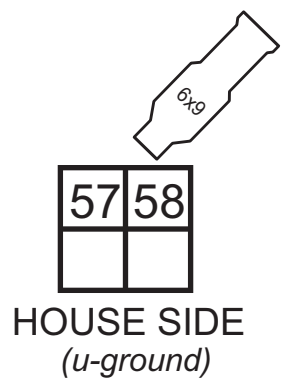

70		69		68		67		66		65		64		63		62		61
----	--	----	--	----	--	----	--	----	--	----	--	----	--	----	--	----	--	----

FRONT-OF-HOUSE (FOH #2) (portholes in house ceiling)

81 80 79 81 80 79 93 92 82 93 92 82 96 95 94 96 95 94



floor pocket
75 76

floor pocket
77 78

