
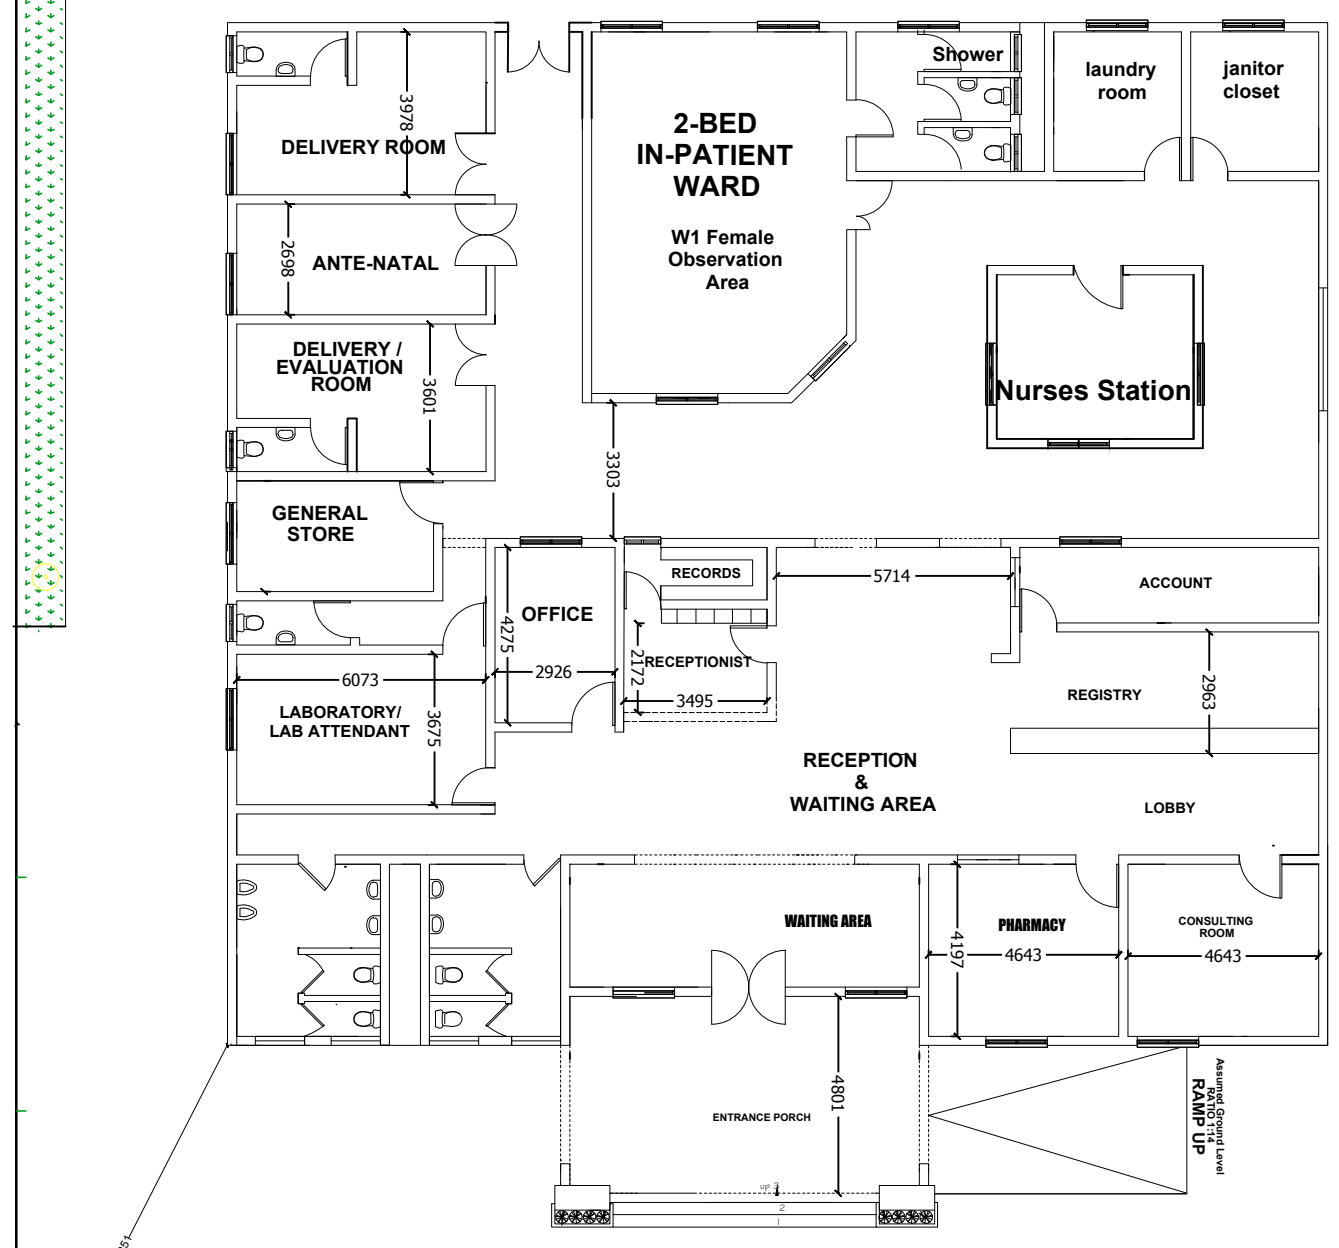


43726

2500

56937

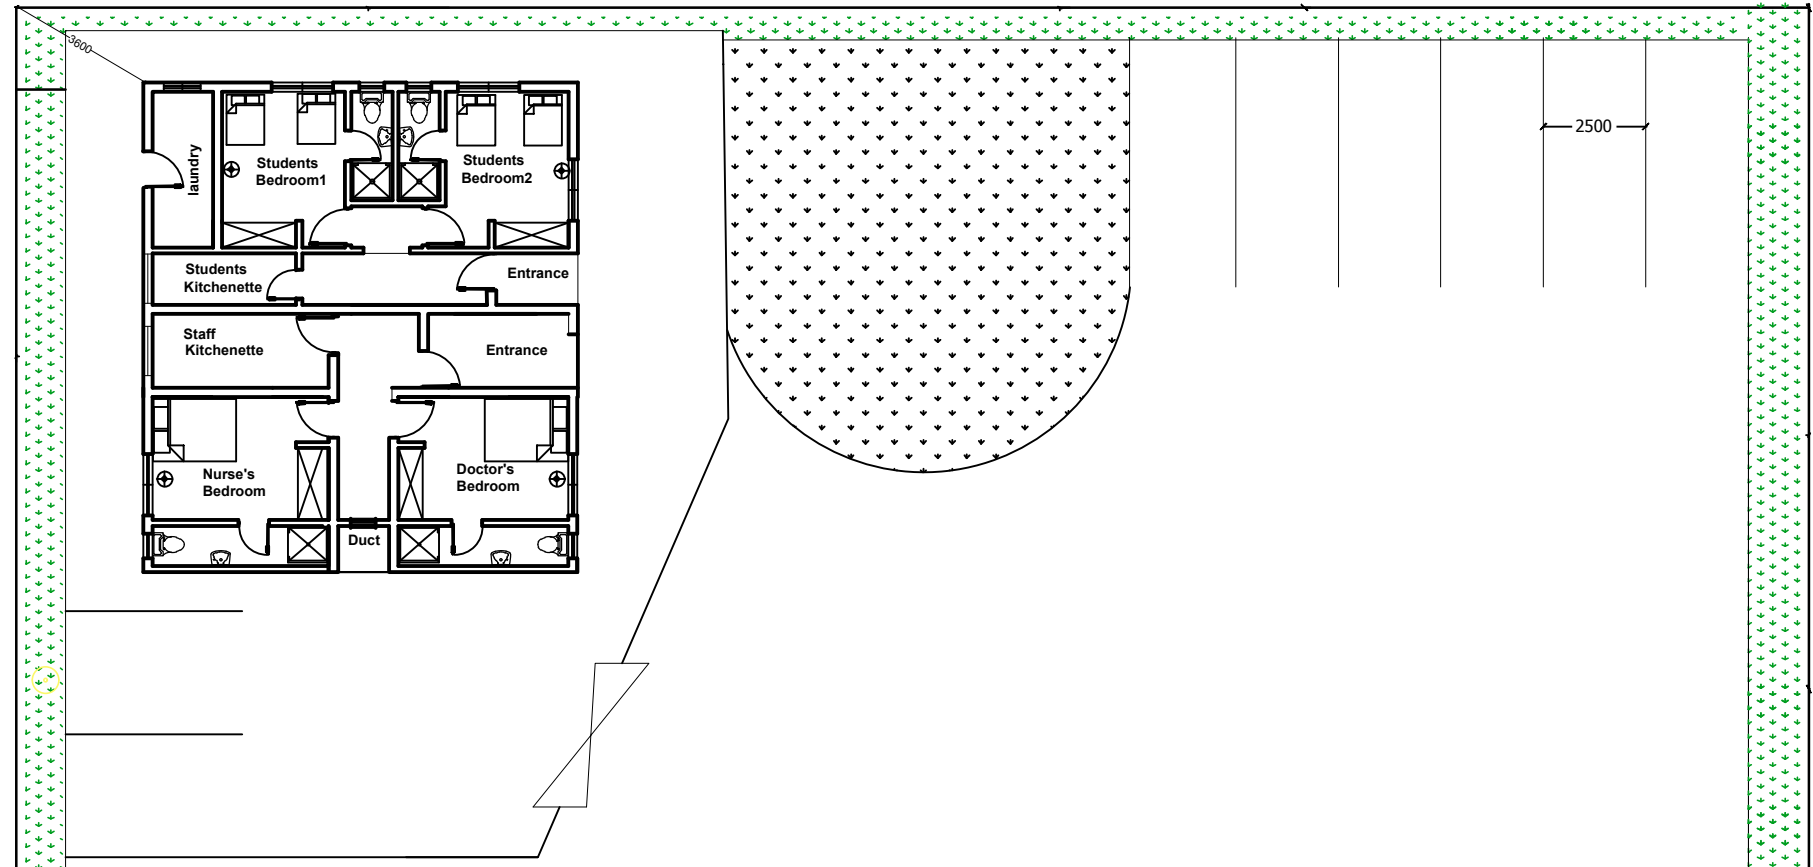

ACCESS ROAD

SITE PLAN(CLINIC)