


# COALEY VILLAGE HALL

Stage access and egress door fitted with panic bar

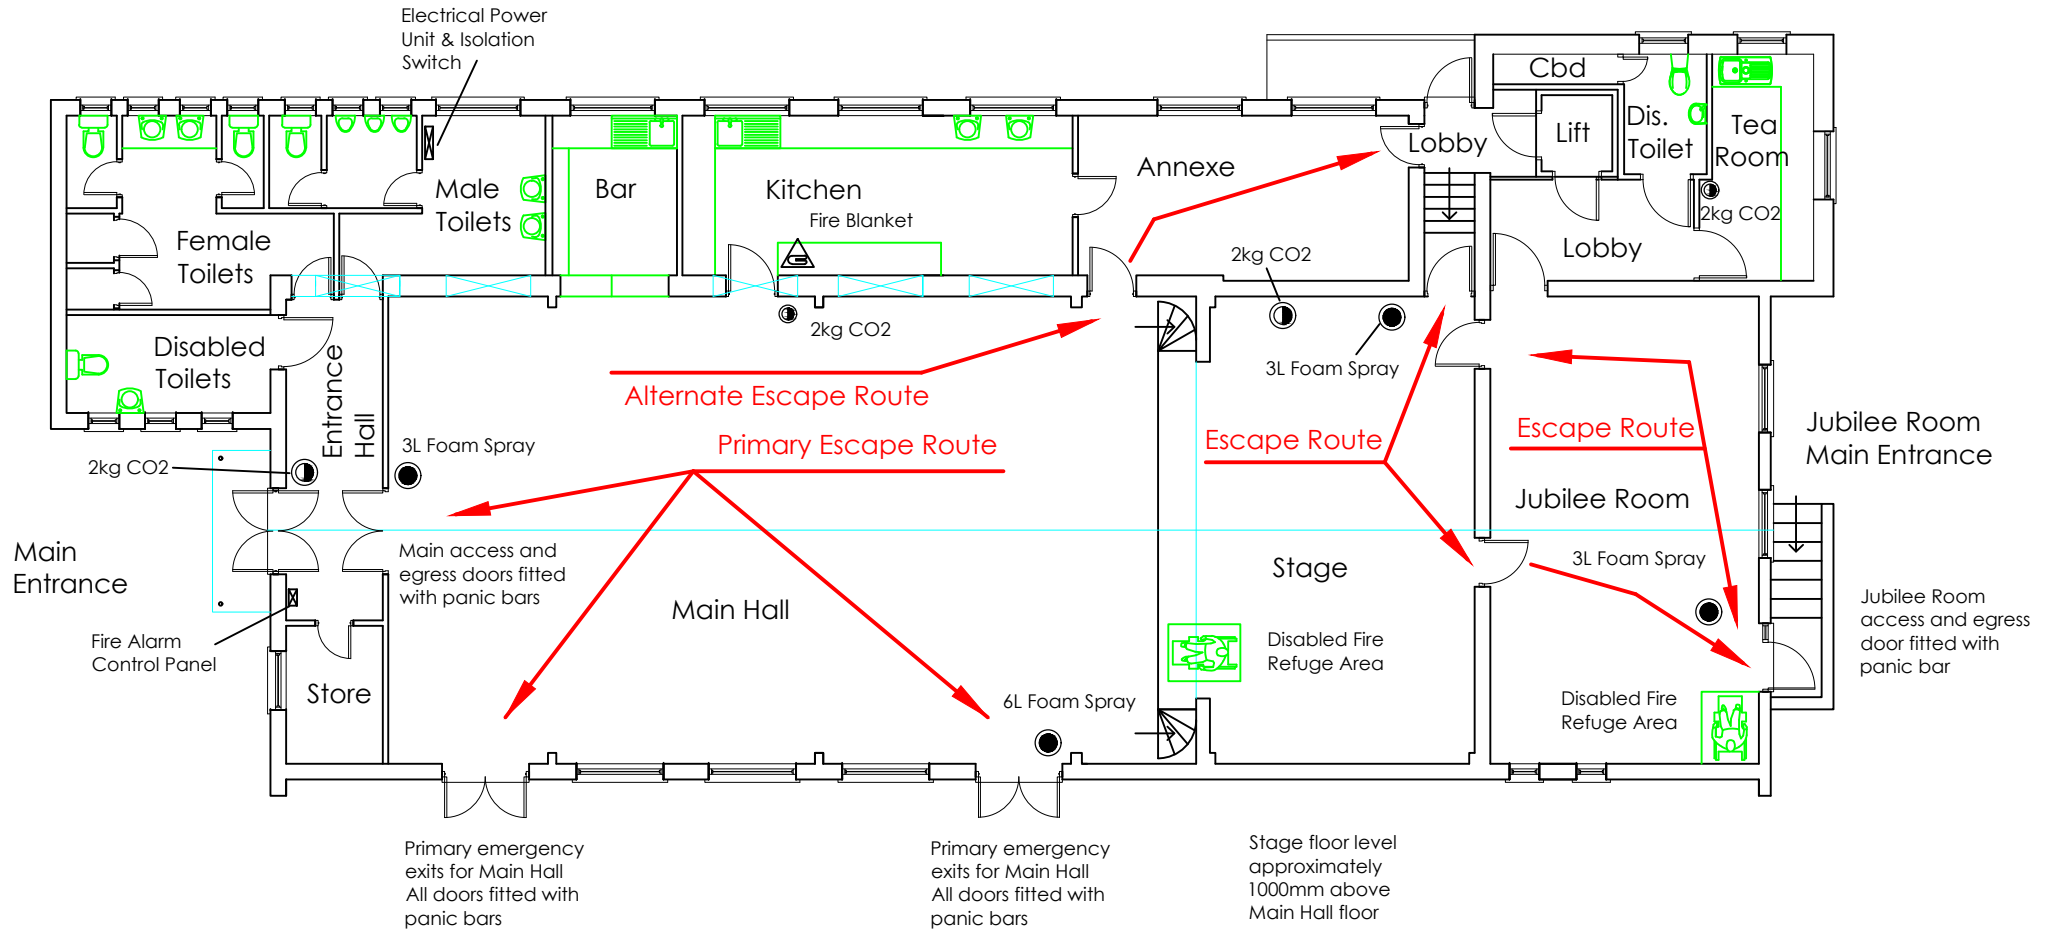

## GROUND FLOOR PLAN

### Plan of Emergency Exits and First Aid Fire Fighting Appliances

22156 - August 2025

**M. D. HUGHES & PARTNERS**  
 Consulting Civil & Structural Engineers

---

52 High Street Stonehouse Glos GL10 2NA  
 Telephone 01453 824551  
 Fax 01453 828624

ORIGINAL DRAWING A4 SIZE