


COALEY VILLAGE HALL

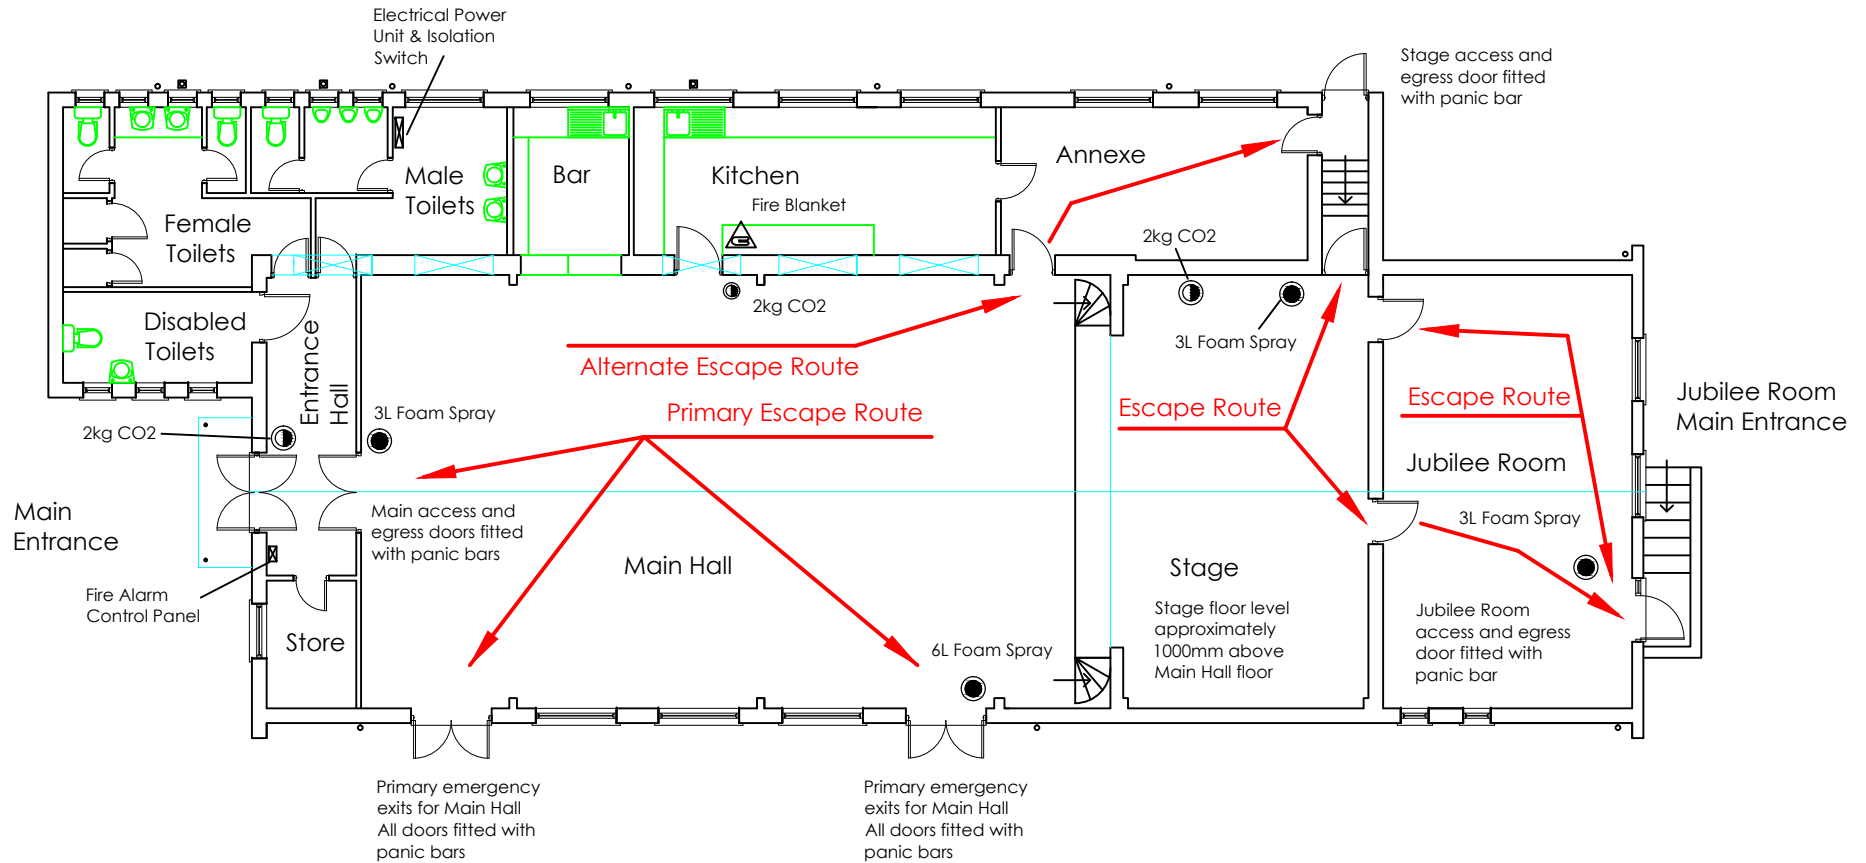

GROUND FLOOR PLAN

Plan of Emergency Exits and First Aid Fire Fighting Appliances

15297 - June 2015

M. D. HUGHES & PARTNERS
 Consulting Civil & Structural Engineers

52 High Street Stonehouse Glos GL10 2NA
 Telephone 01453 824551
 Fax 01453 828624

ORIGINAL DRAWING A4 SIZE