


01. FT Architects Archery Hall Joint Assembled
scale: 1/2'=1'=0"

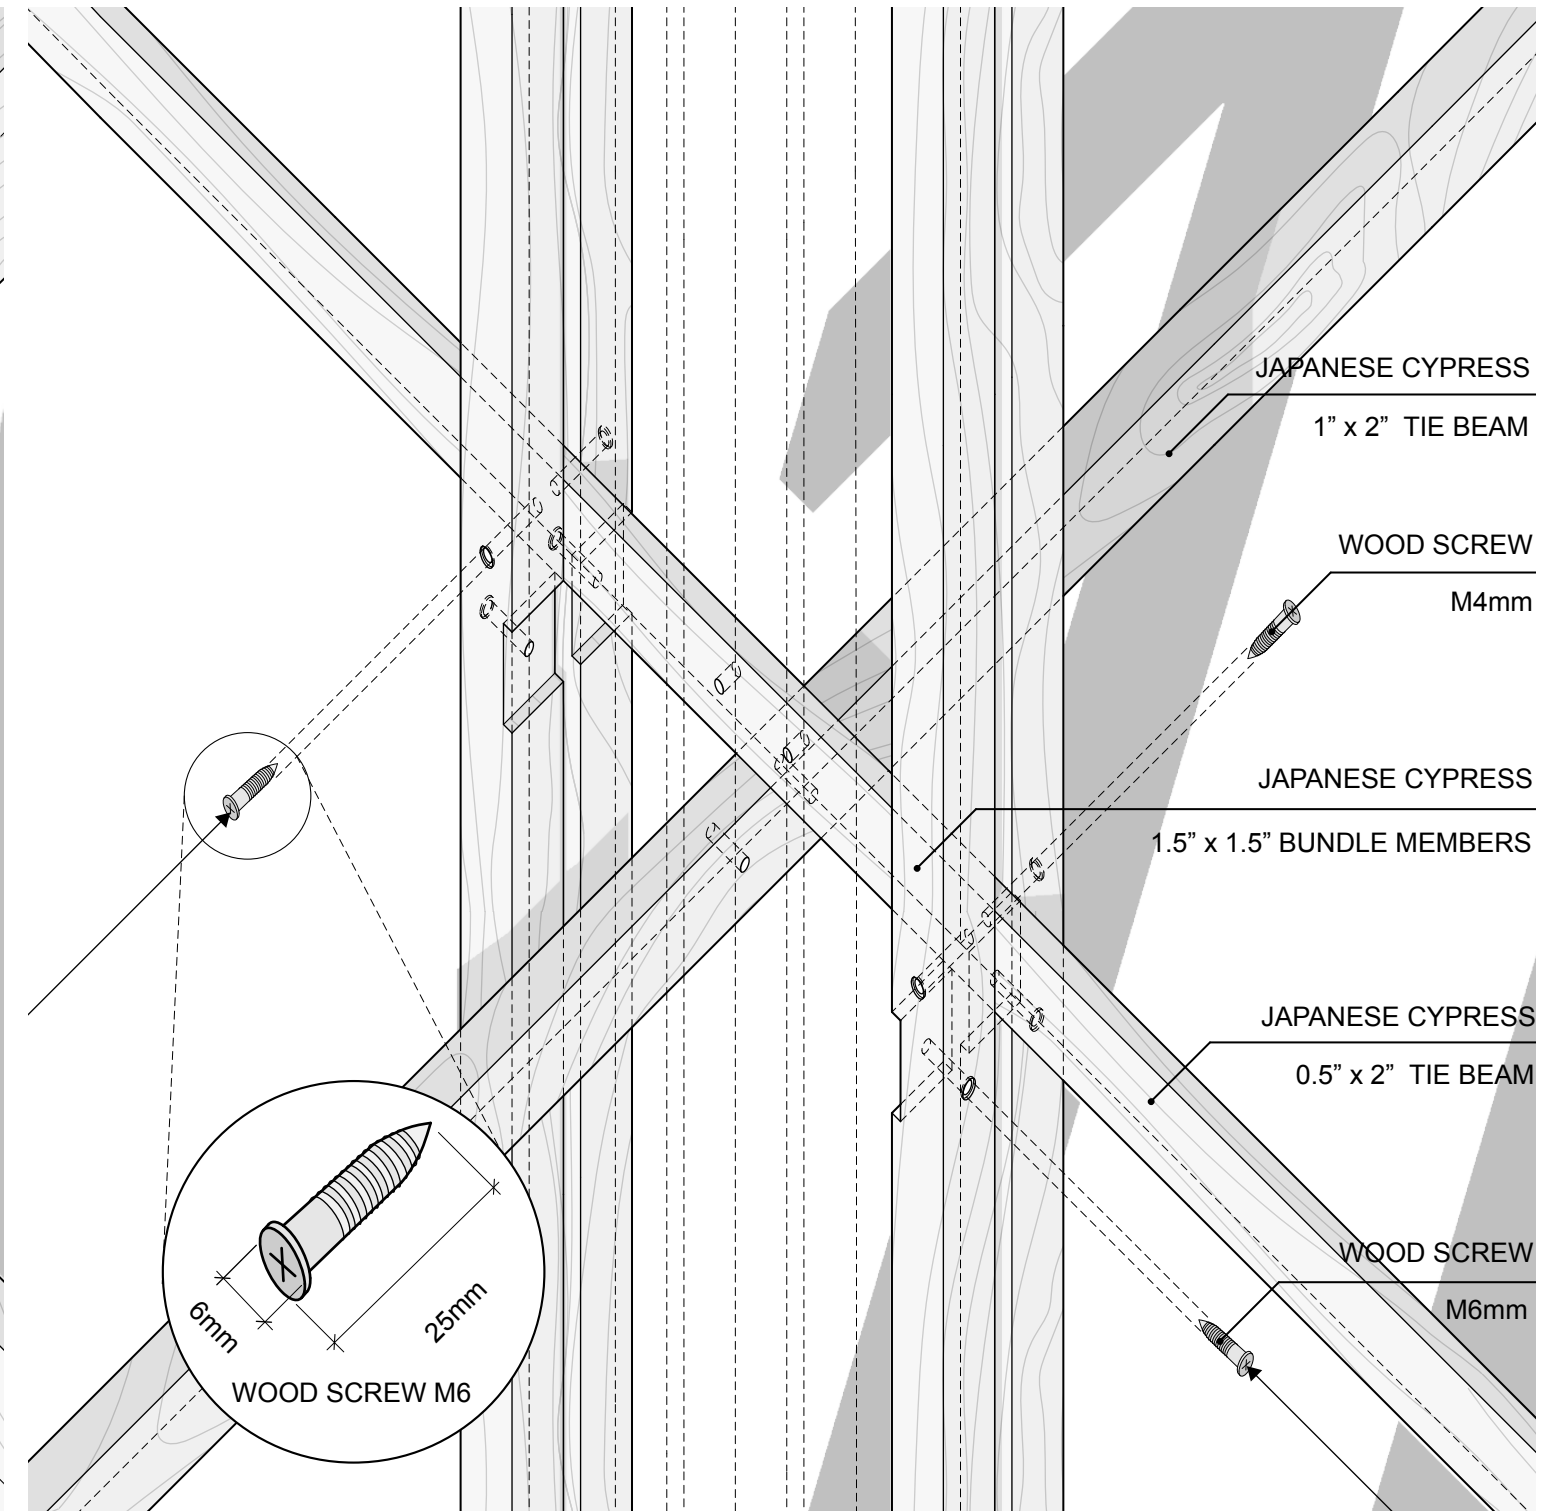

02. FT Architects Archery Hall Joint. Disassembled
scale: 3'=1'=0"