


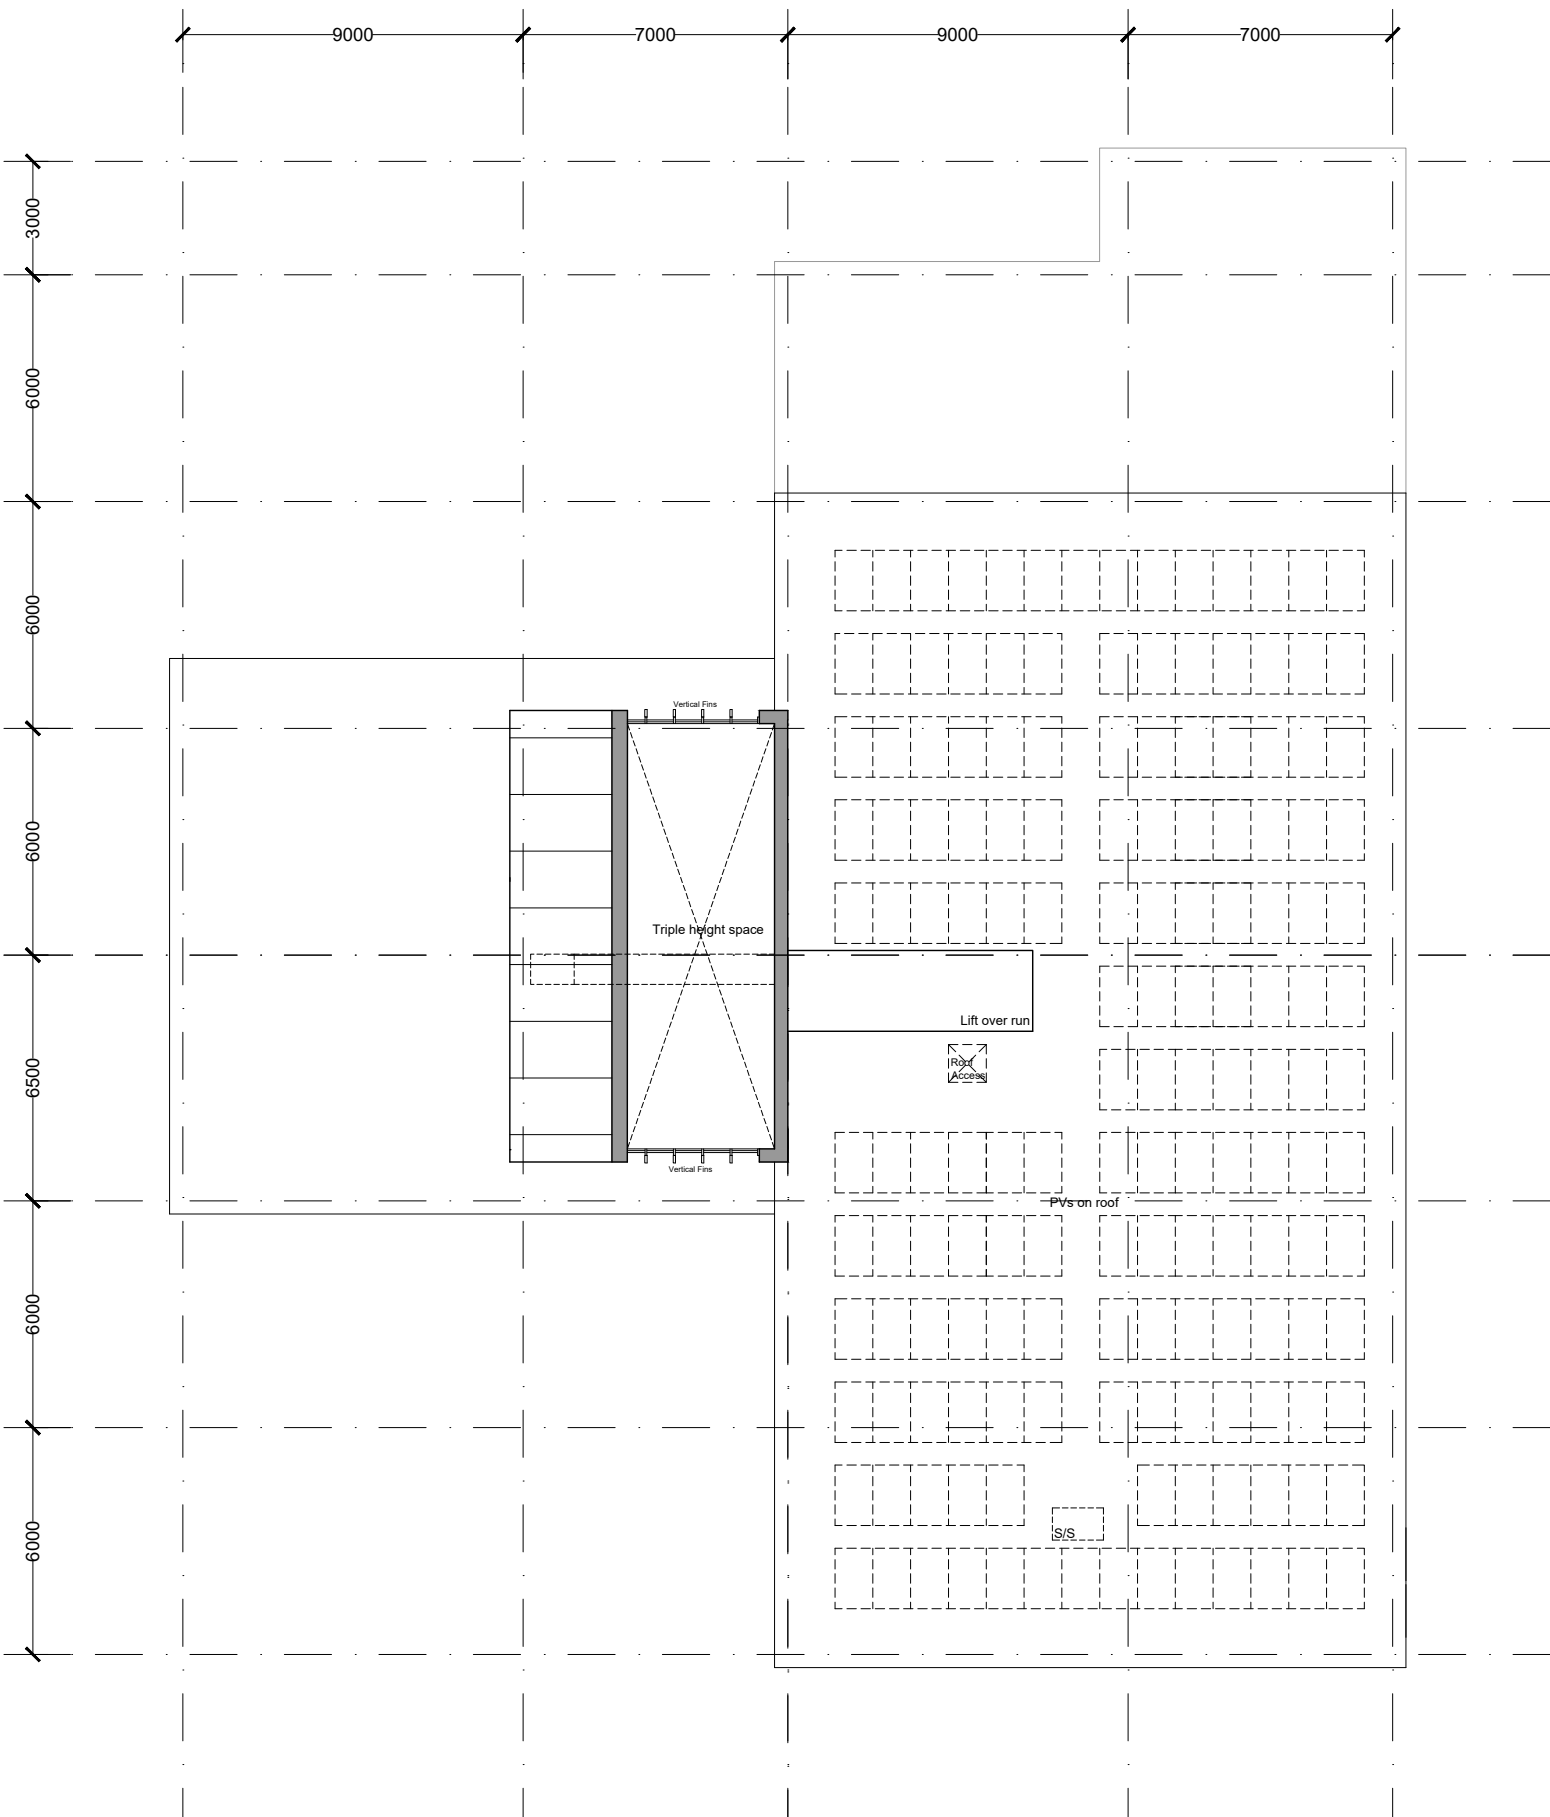

PROPOSED 29th LEVEL



C. W. ARCHITECTS Ltd
Grosvenor House, 8 Park Grove, Cardiff CF10 3BN
Tel: +44 (0)2920 223123 Fax: +44 (0)2920 388367 E-Mail: office@cwarchitects.co.uk

Project Name : Harlech Court, Bute Terrace, Cardiff	
Project Ref : SP565	
Drawing Title : Proposed 29th Level	Scale : 1:200 @ A3
Drawing Number : SP565 - P11	
Revision: PAC	Drawn by: rb Date: Aug' 2024