


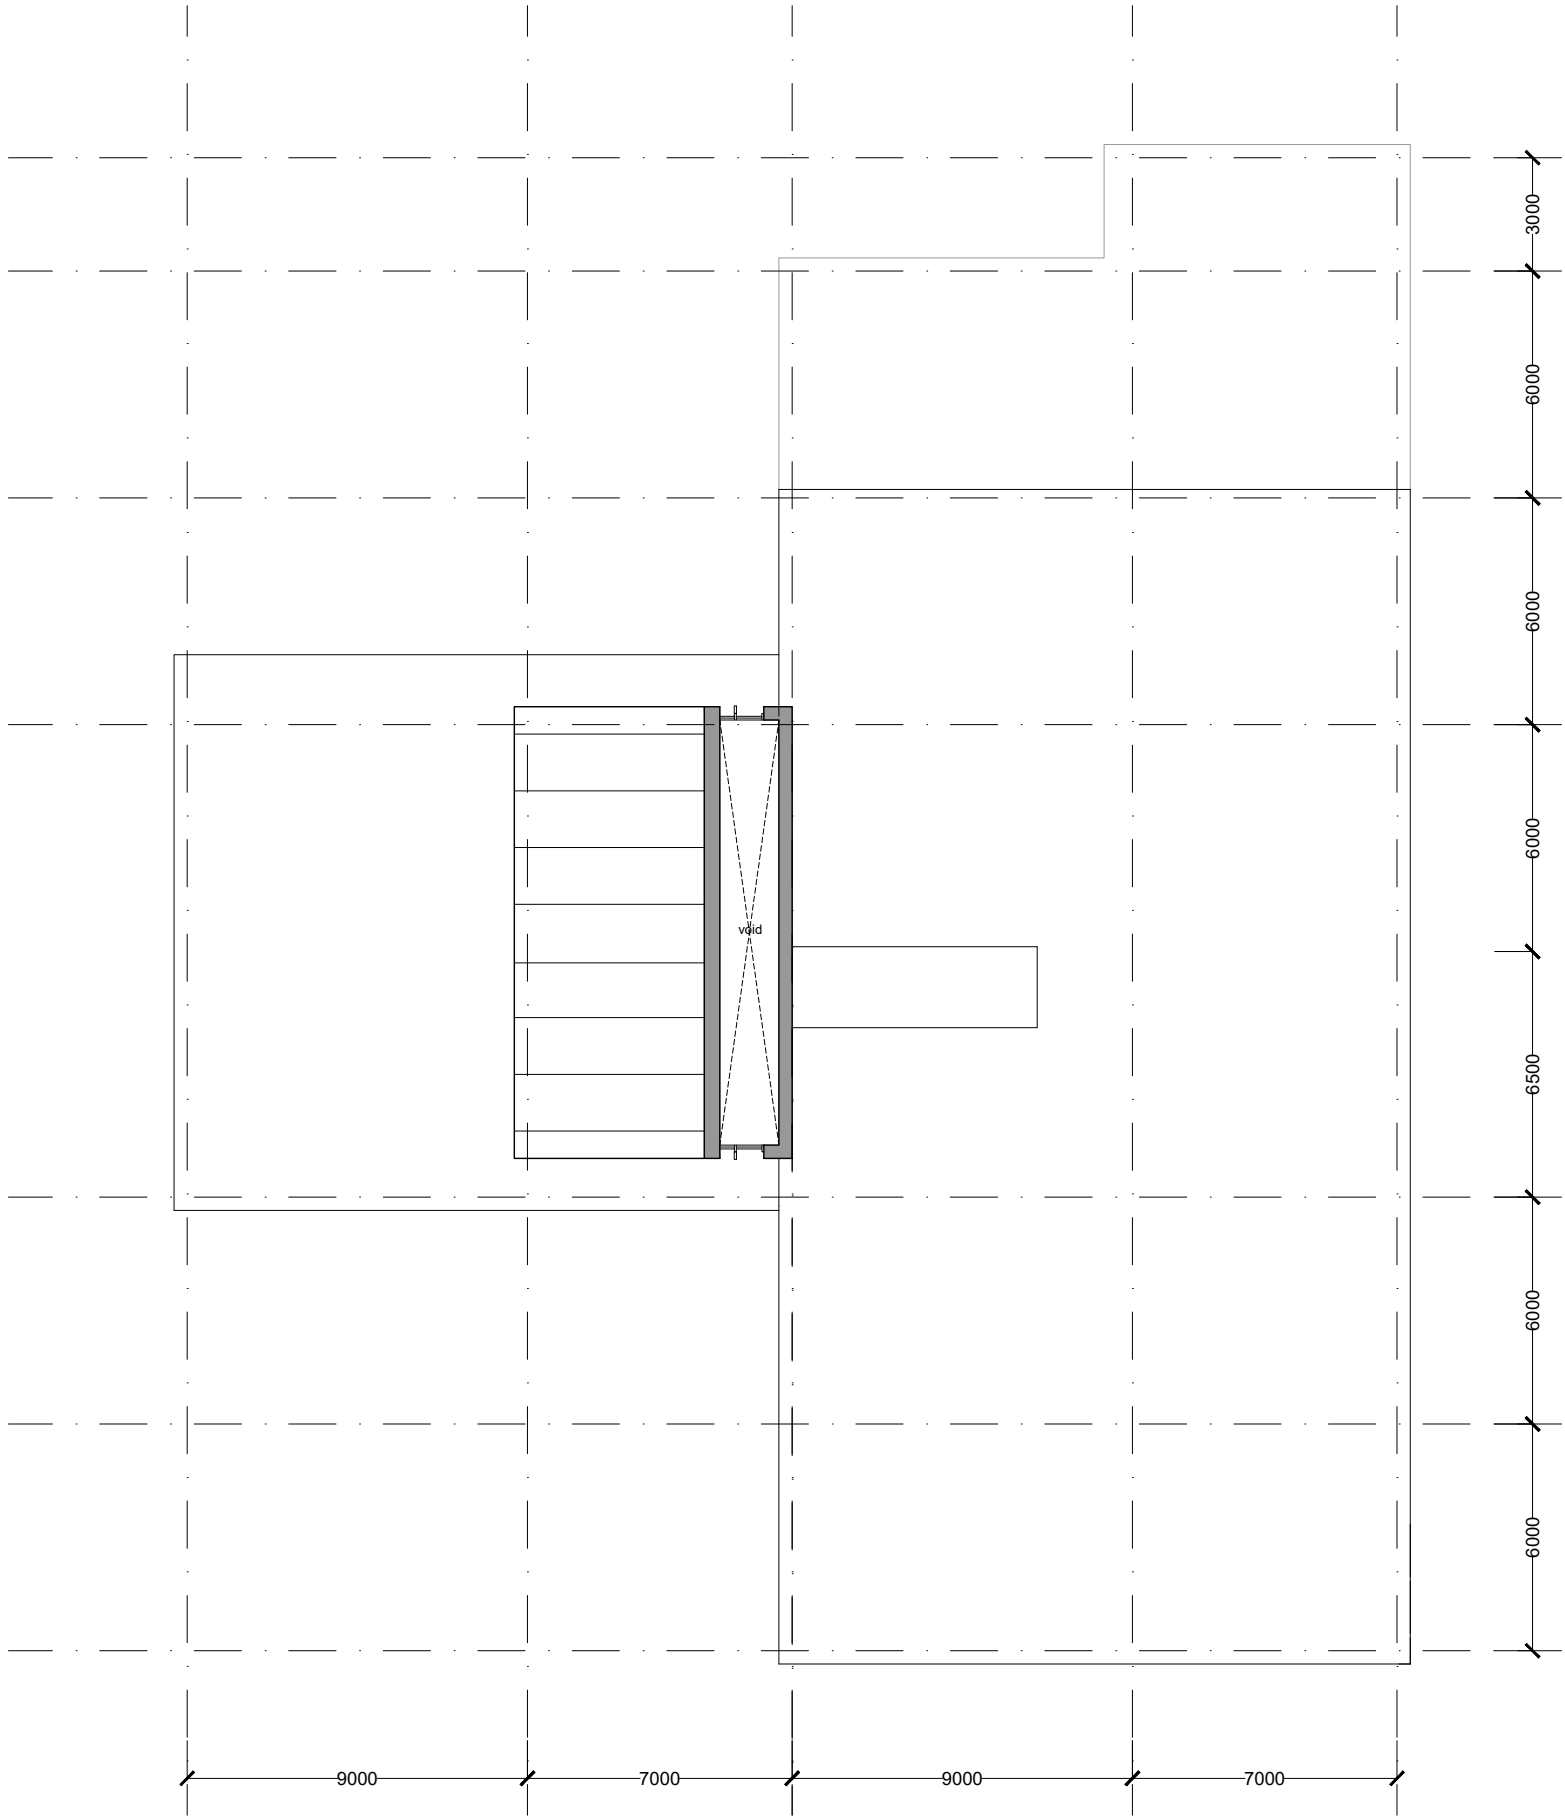

PROPOSED 30th FLOOR



C. W. ARCHITECTS Ltd
Grosvenor House, 8 Park Grove, Cardiff CF10 3BN
Tel: +44 (0)2920 223123 Fax: +44 (0)2920 388367 E-Mail: office@cwarchitects.co.uk

Project Name :	Harlech Court, Bute Terrace, Cardiff
Project Ref :	SP565

Drawing Title :	Proposed 30th Level Plan	Scale :
Drawing Number :	SP565 - P12	1:200 @ A3

Revision:	PAC	Drawn by: rb	Date: Aug' 2024
-----------	-----	--------------	-----------------