


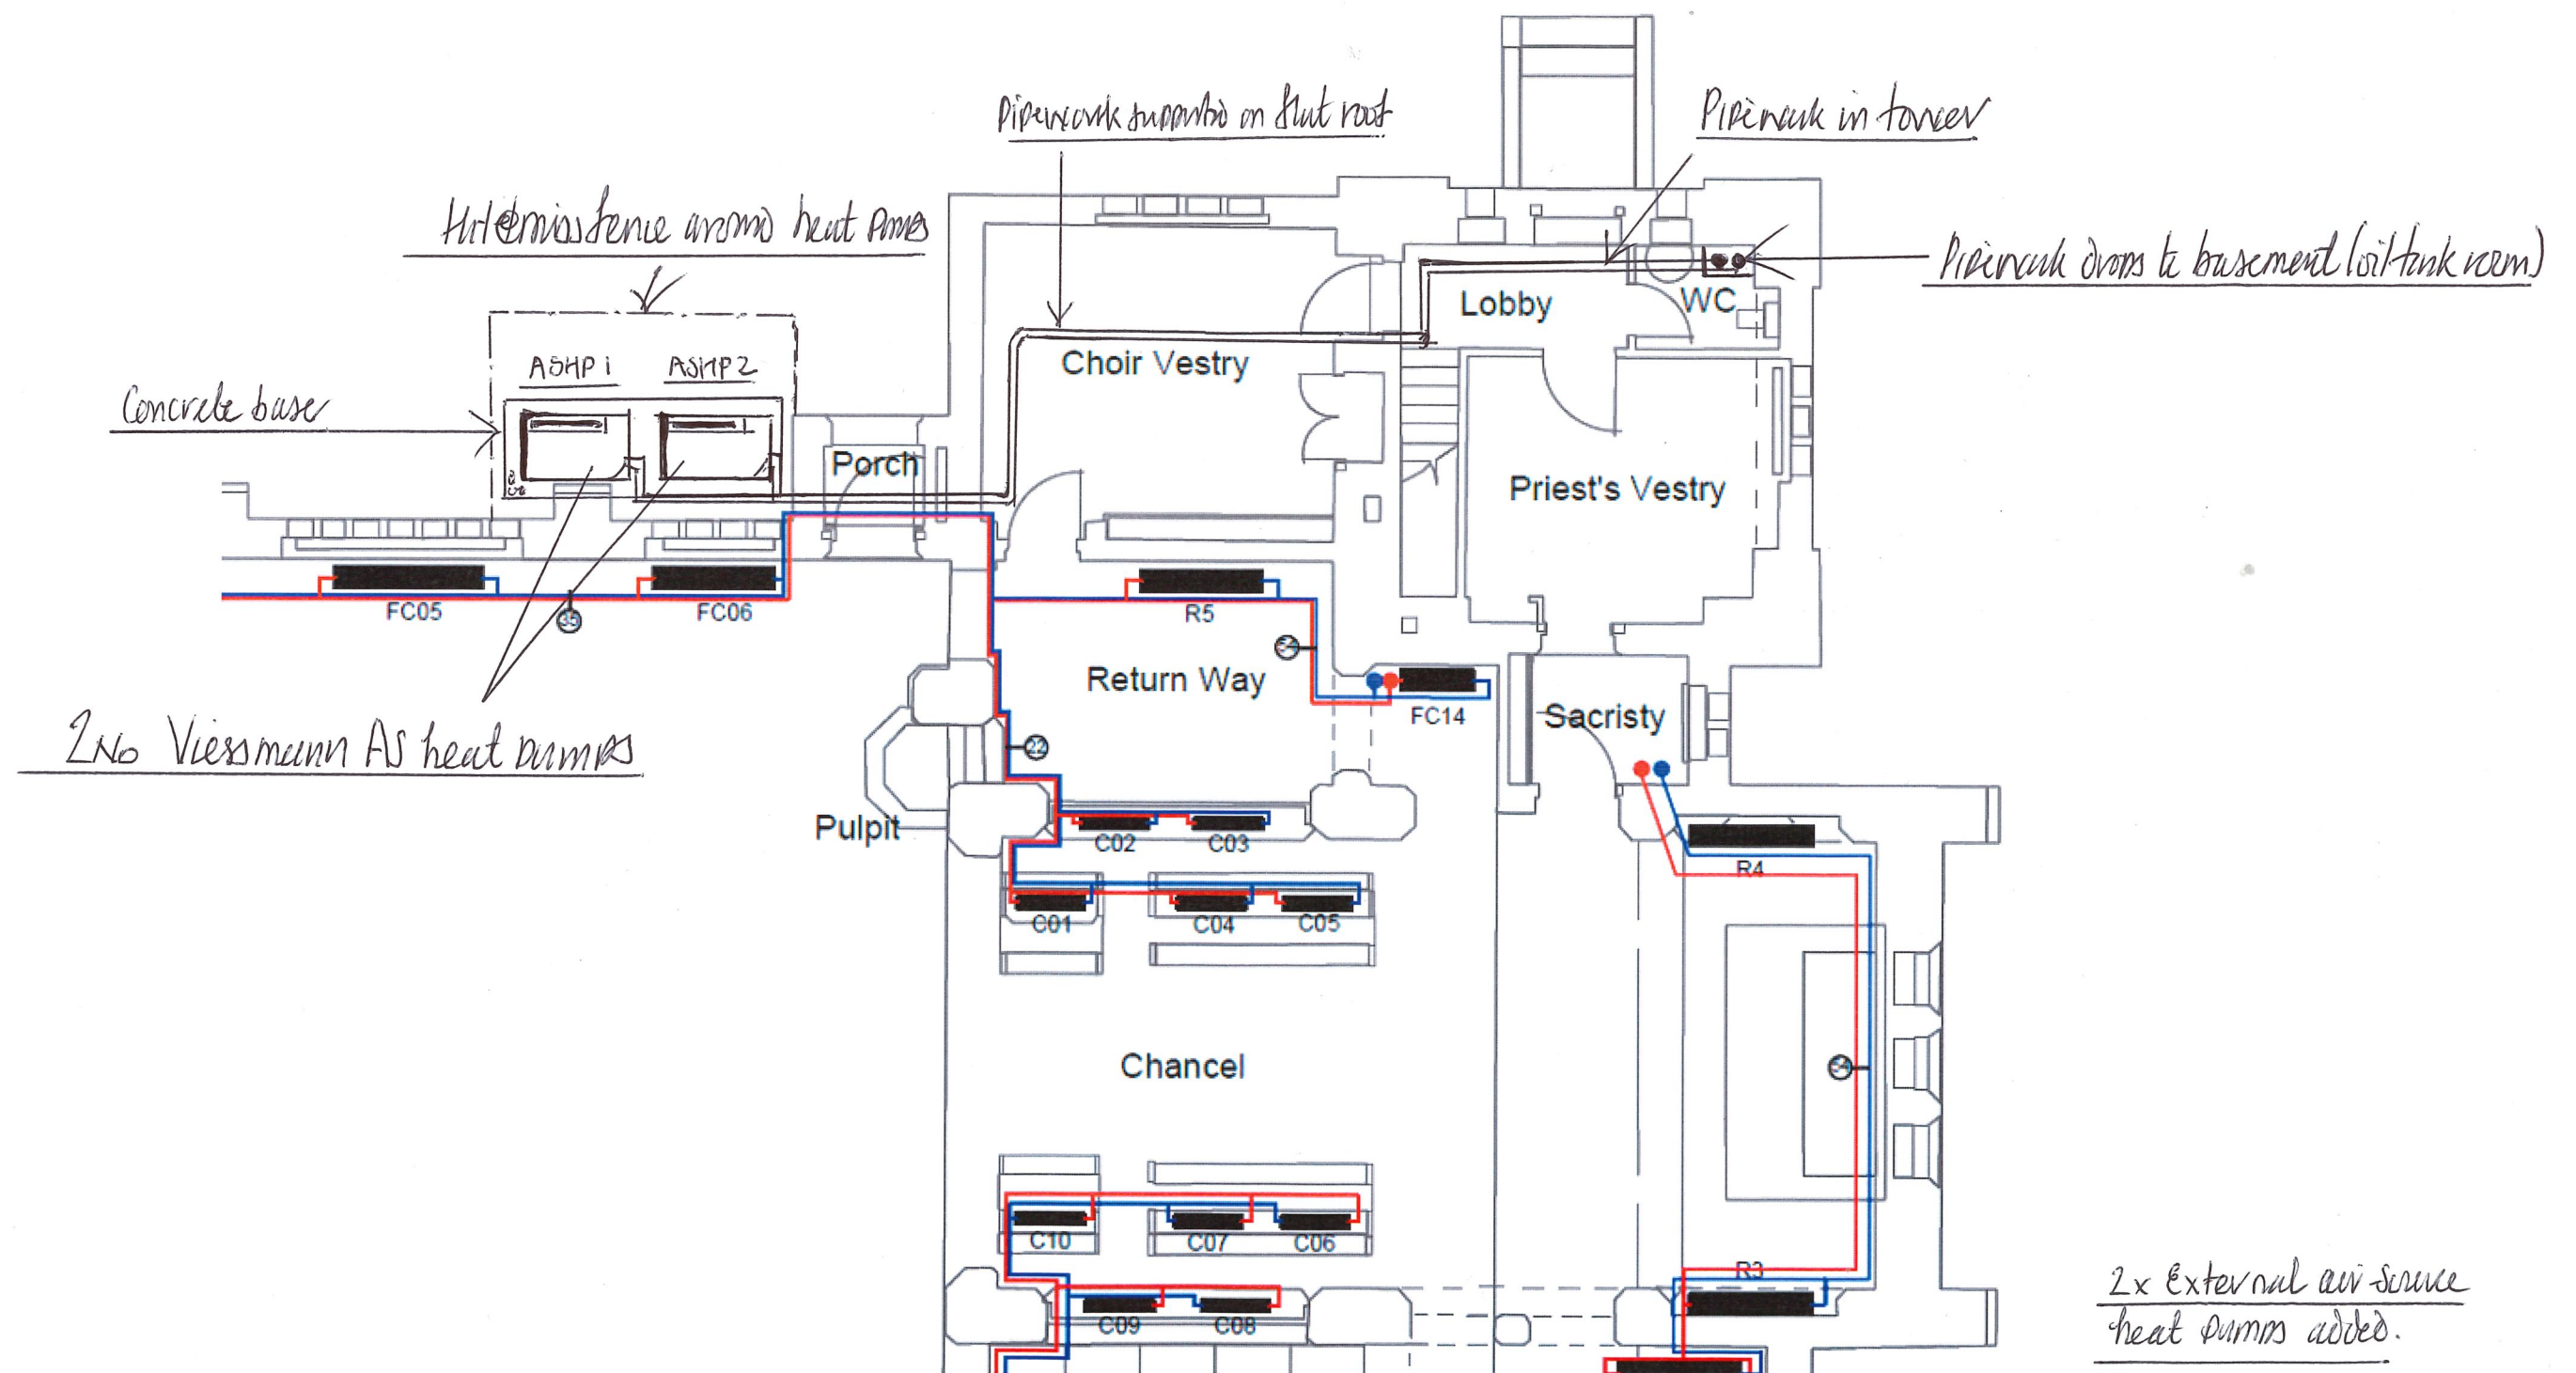

2x External air source
heat pumps added.

St Brn's, Selsdon

06/05/2024