
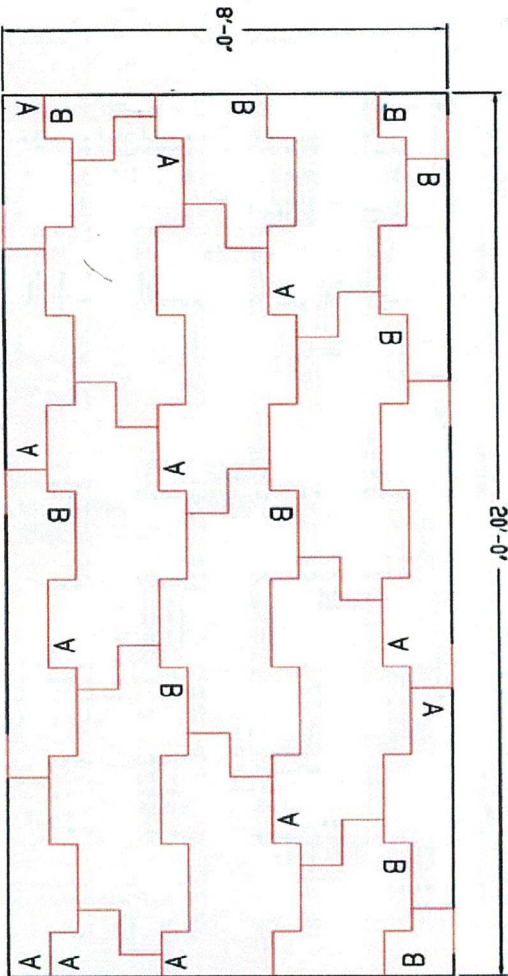
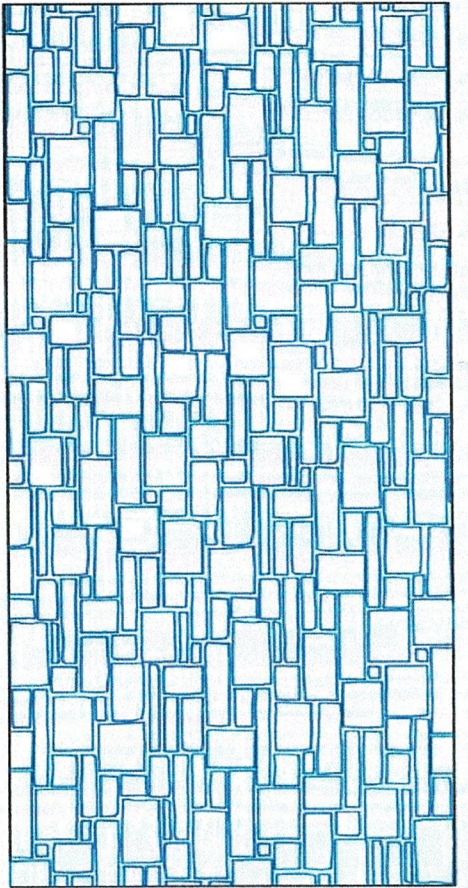


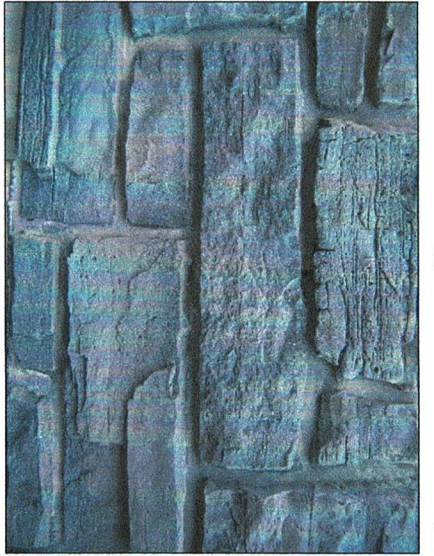



PATTERN: CRS 1655 - SMALL RANDOM ASHLAR

SAMPLE PATTERN & LINER LAYOUT

17B Trowbridge Drive
Bethel, CT
06801

CONCRETE
URFACE
ROCK
URFACES, LLC

Ph. 203.743.3693
Fax 203.778.5242
Email concretetrock@snet.net

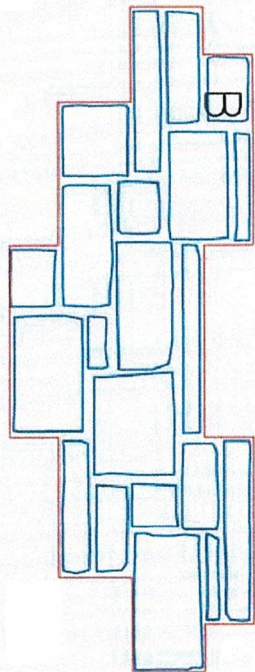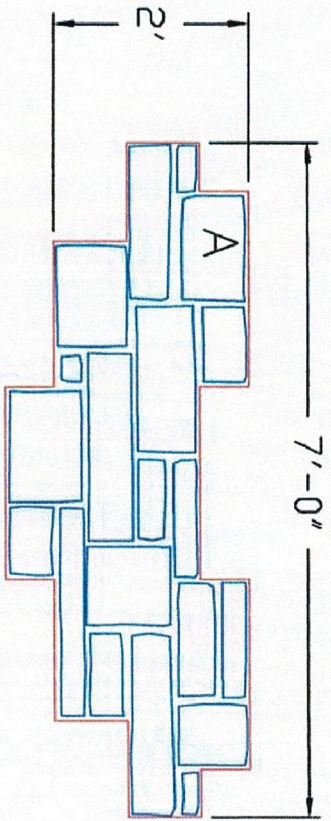

Pattern #	Part #	Snap	# of Parts	Sq. Ft.	Relief	Liner Thickness
	A	6'X2'	1	12	1.75	2.75"
	B	6'X2'	1	12	1.75	2.75"

Not to scale


PATTERN: CRS 1655 - SMALL RANDOM ASHLAR

FORM LINER MODULES, DIMENSIONS & SPECIFICATIONS

17B Trowbridge Drive
Bethel, CT
06801

CONCRETE
URock
URFACES, LLC

Ph. 203.743.3693
Fax 203.778.5242
Email concretetorock@snet.net

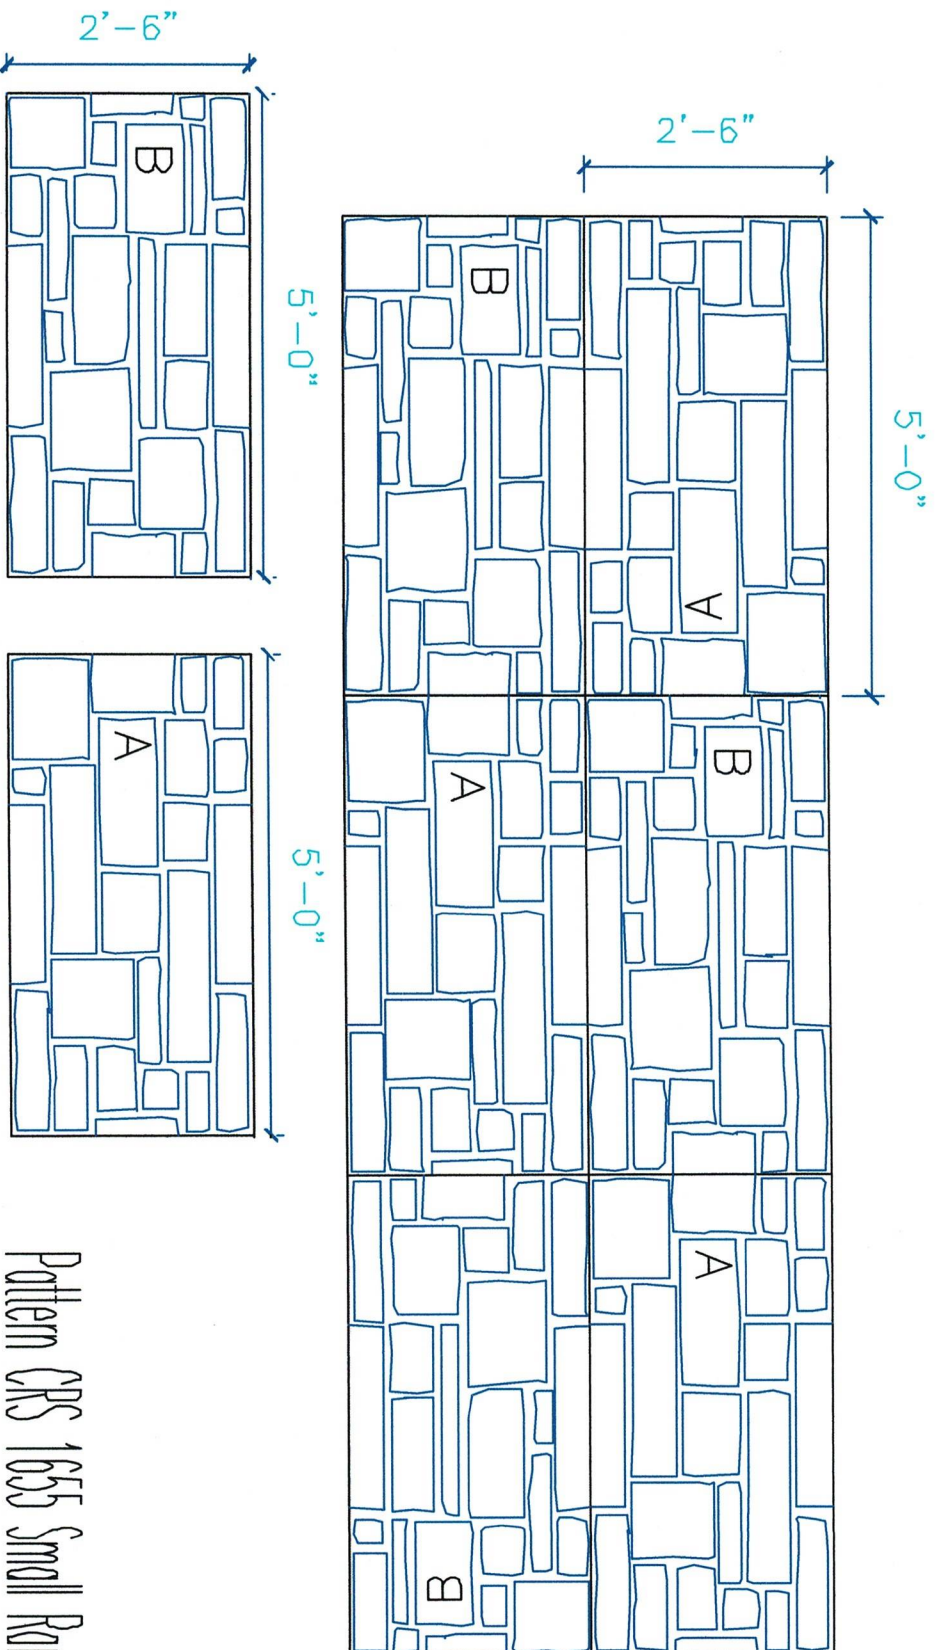

Pattern CRS 1655 Small Random Ashlar

Intersection Improvements, Montgomery, NY (Orange County) CDC# RC NY R071200034 Contract No D260

CONCRETE ROCK SURFACES FORM LINER PATTERN: CRS 1655 SMALL RANDOM ASHLAR

Formatted to fit into the T-Wall System

17B Trowbridge Drive
Bethel, CT
06801

CONCRETE
Rock
SURFACES, LLC

Ph. 203.743.3693
Fax 203.778.5242
Email: concretetorock@snet.net