


Project Name and Address _____

-- take pictures --

> ROOFS from the OUTSIDE

> CEILINGS from inside of the top-floor rooms

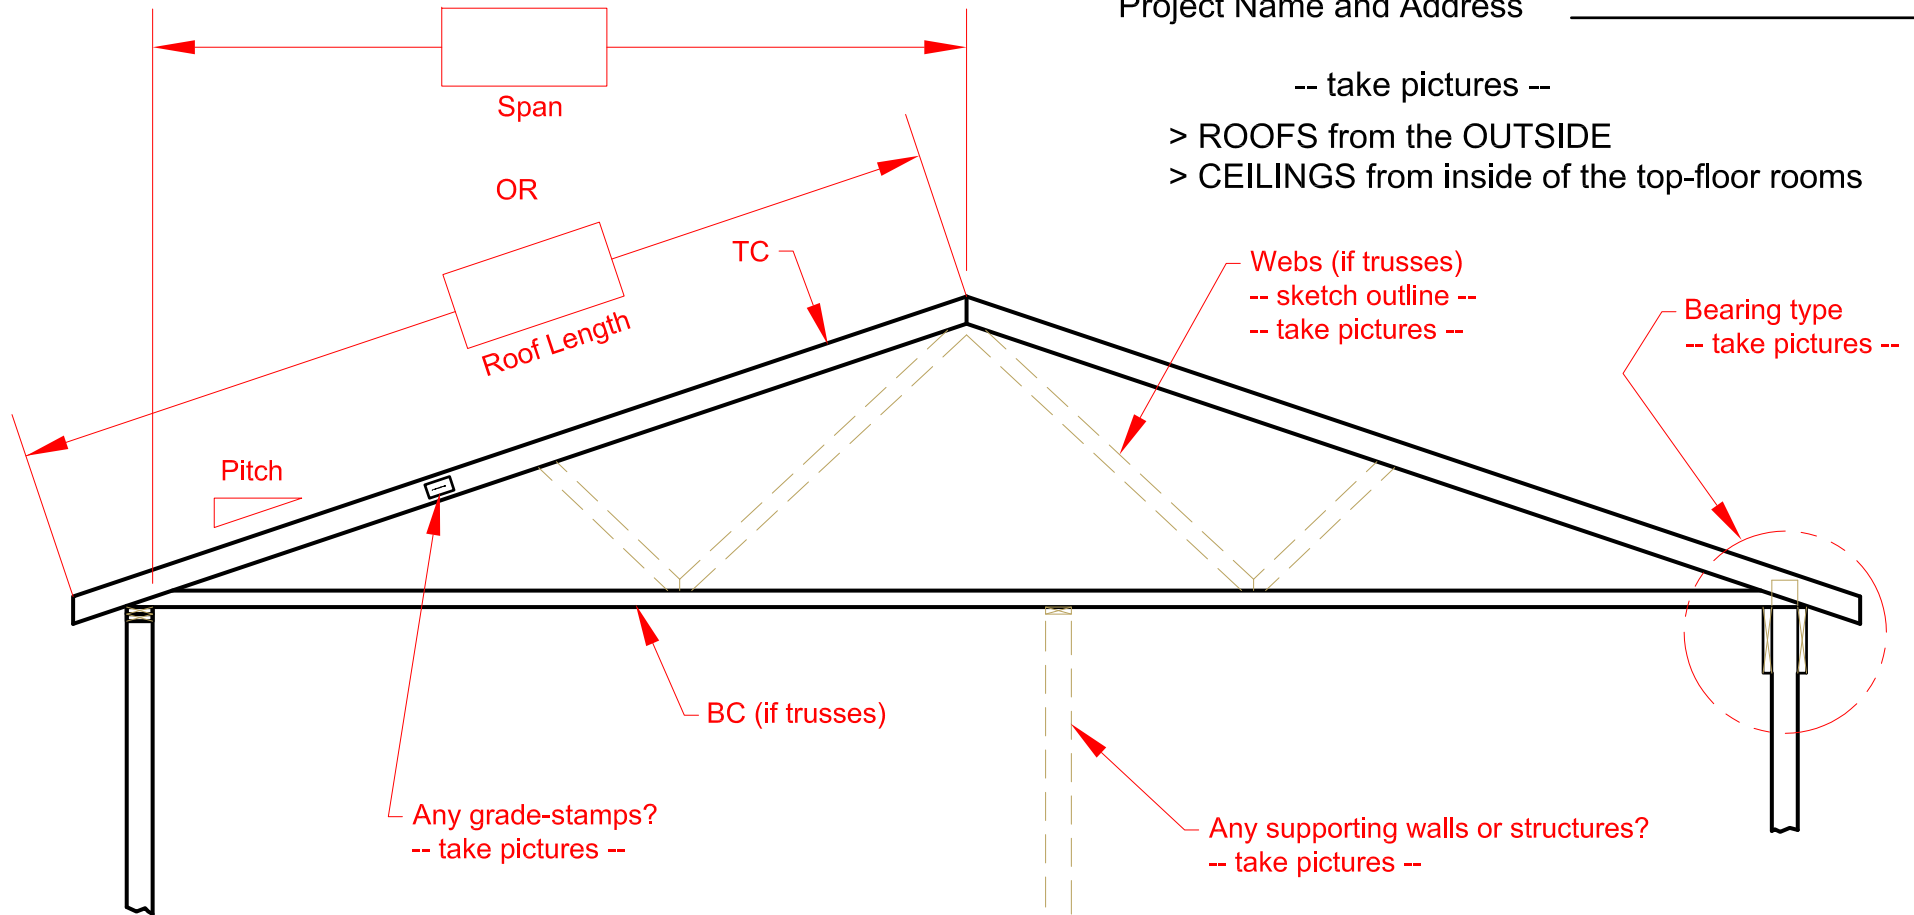

☐ Original roofing

OR

Year of last re-roofing _____

Tear-off at that time? _____

Drawings available?

- ☐ truss or framing drawings
- ☐ architectural or plan views
- ☐ sketches or other/misc

☐ Trusses

TC _____

BC _____

Webs _____

Spacing _____

Pitch _____

☐ Rafters

TC _____

Spacing _____

Pitch _____

