


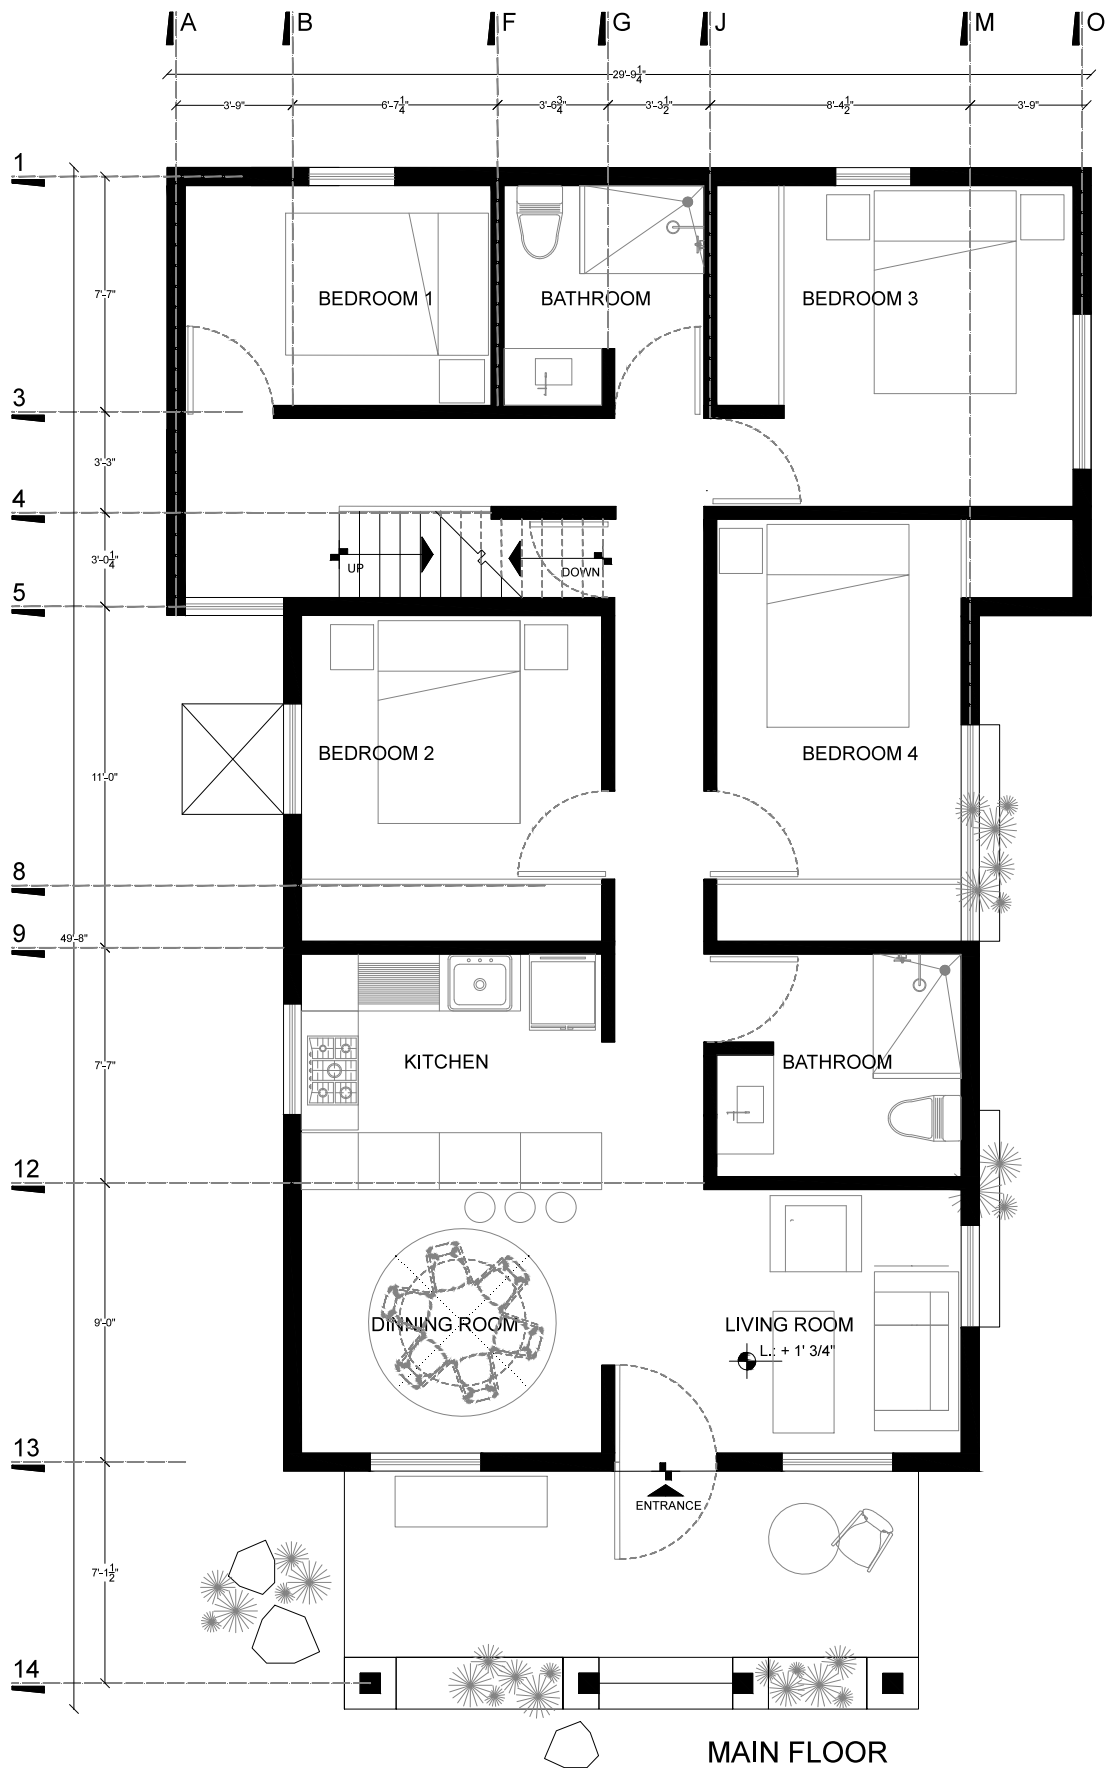

**MAIN FLOOR
SECOND PROPOSAL**