
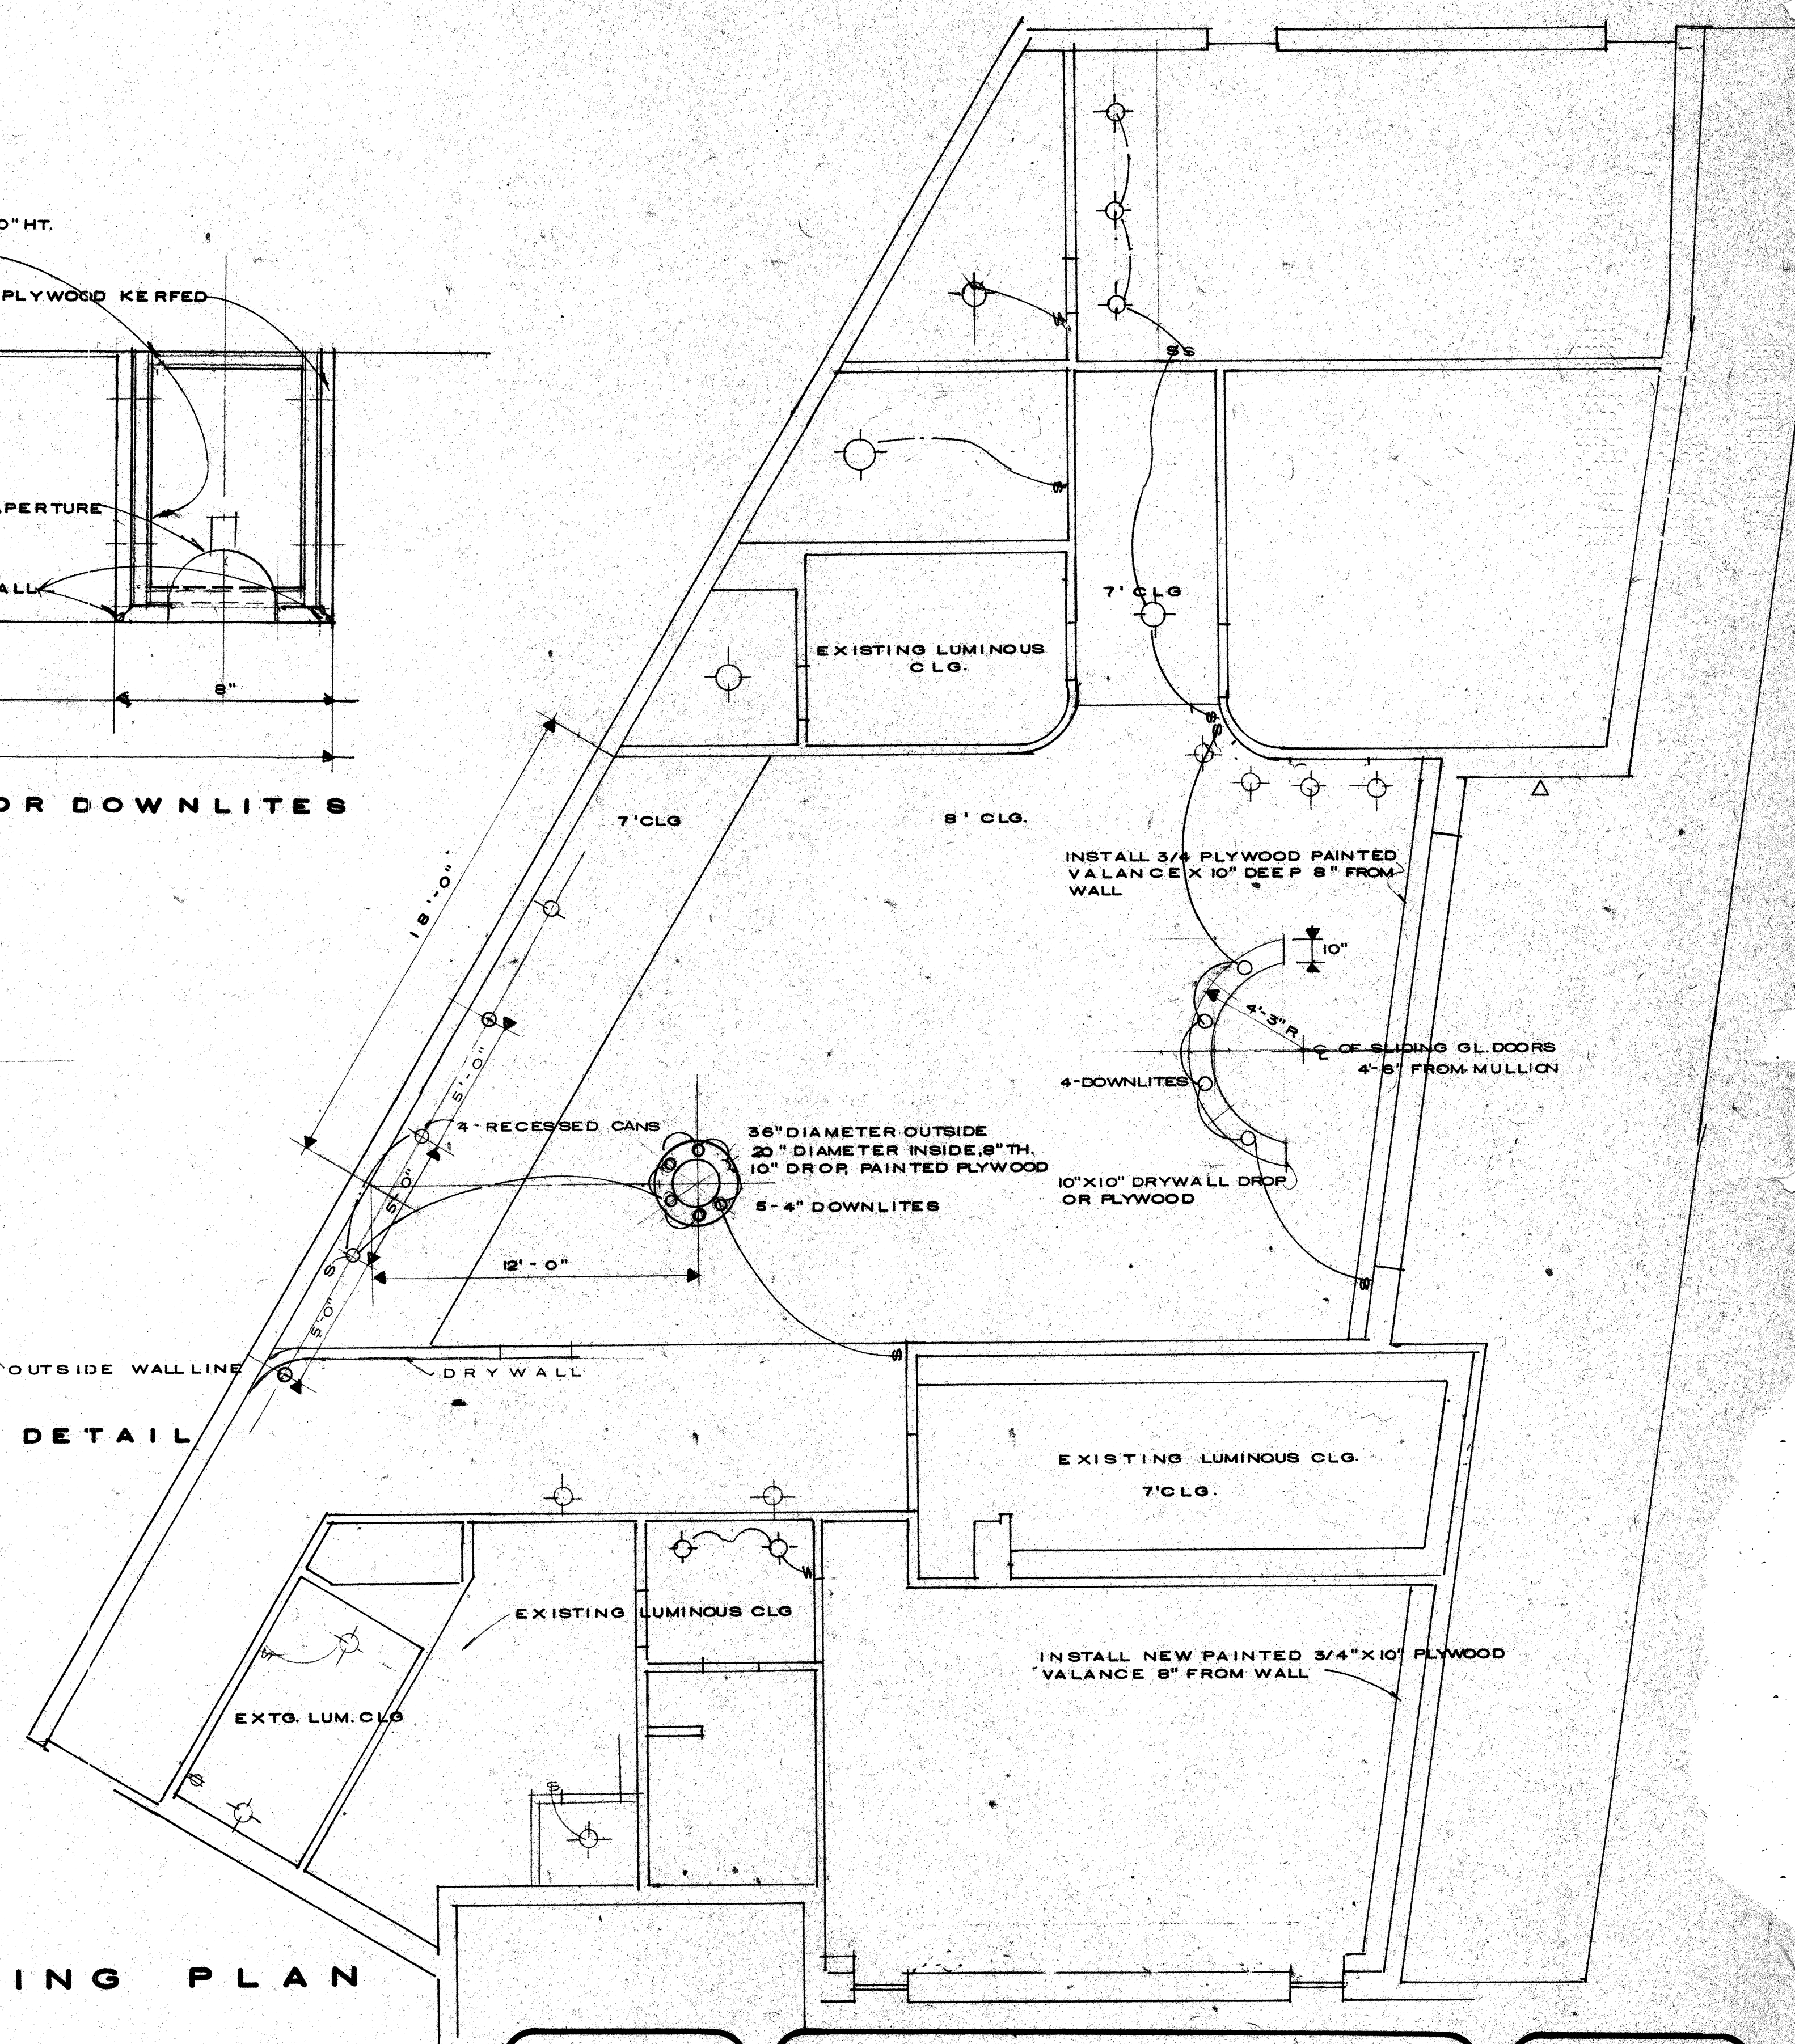
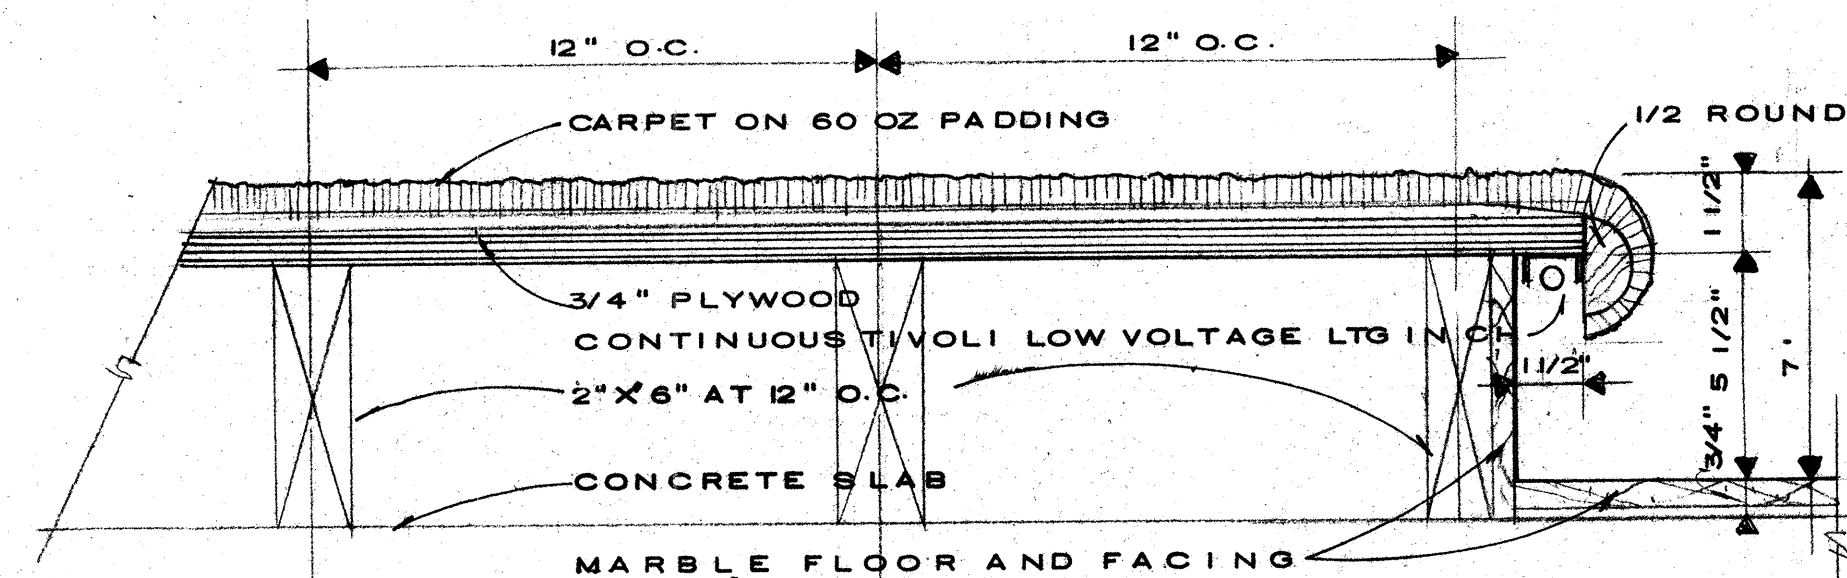
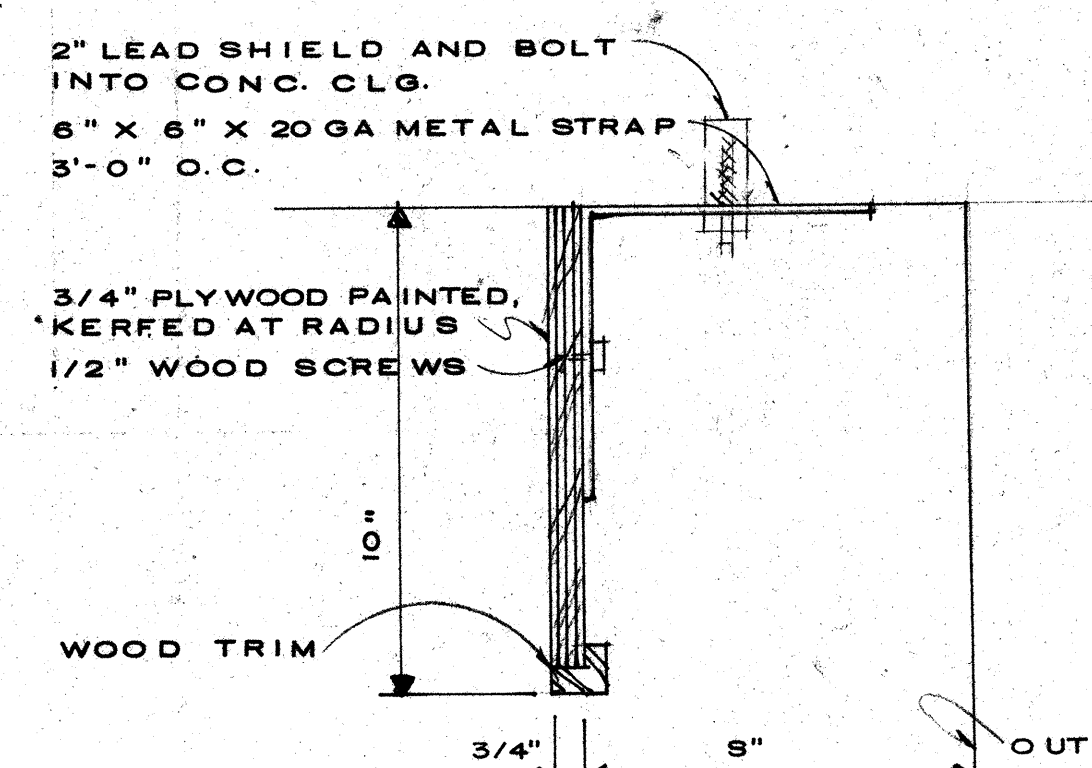
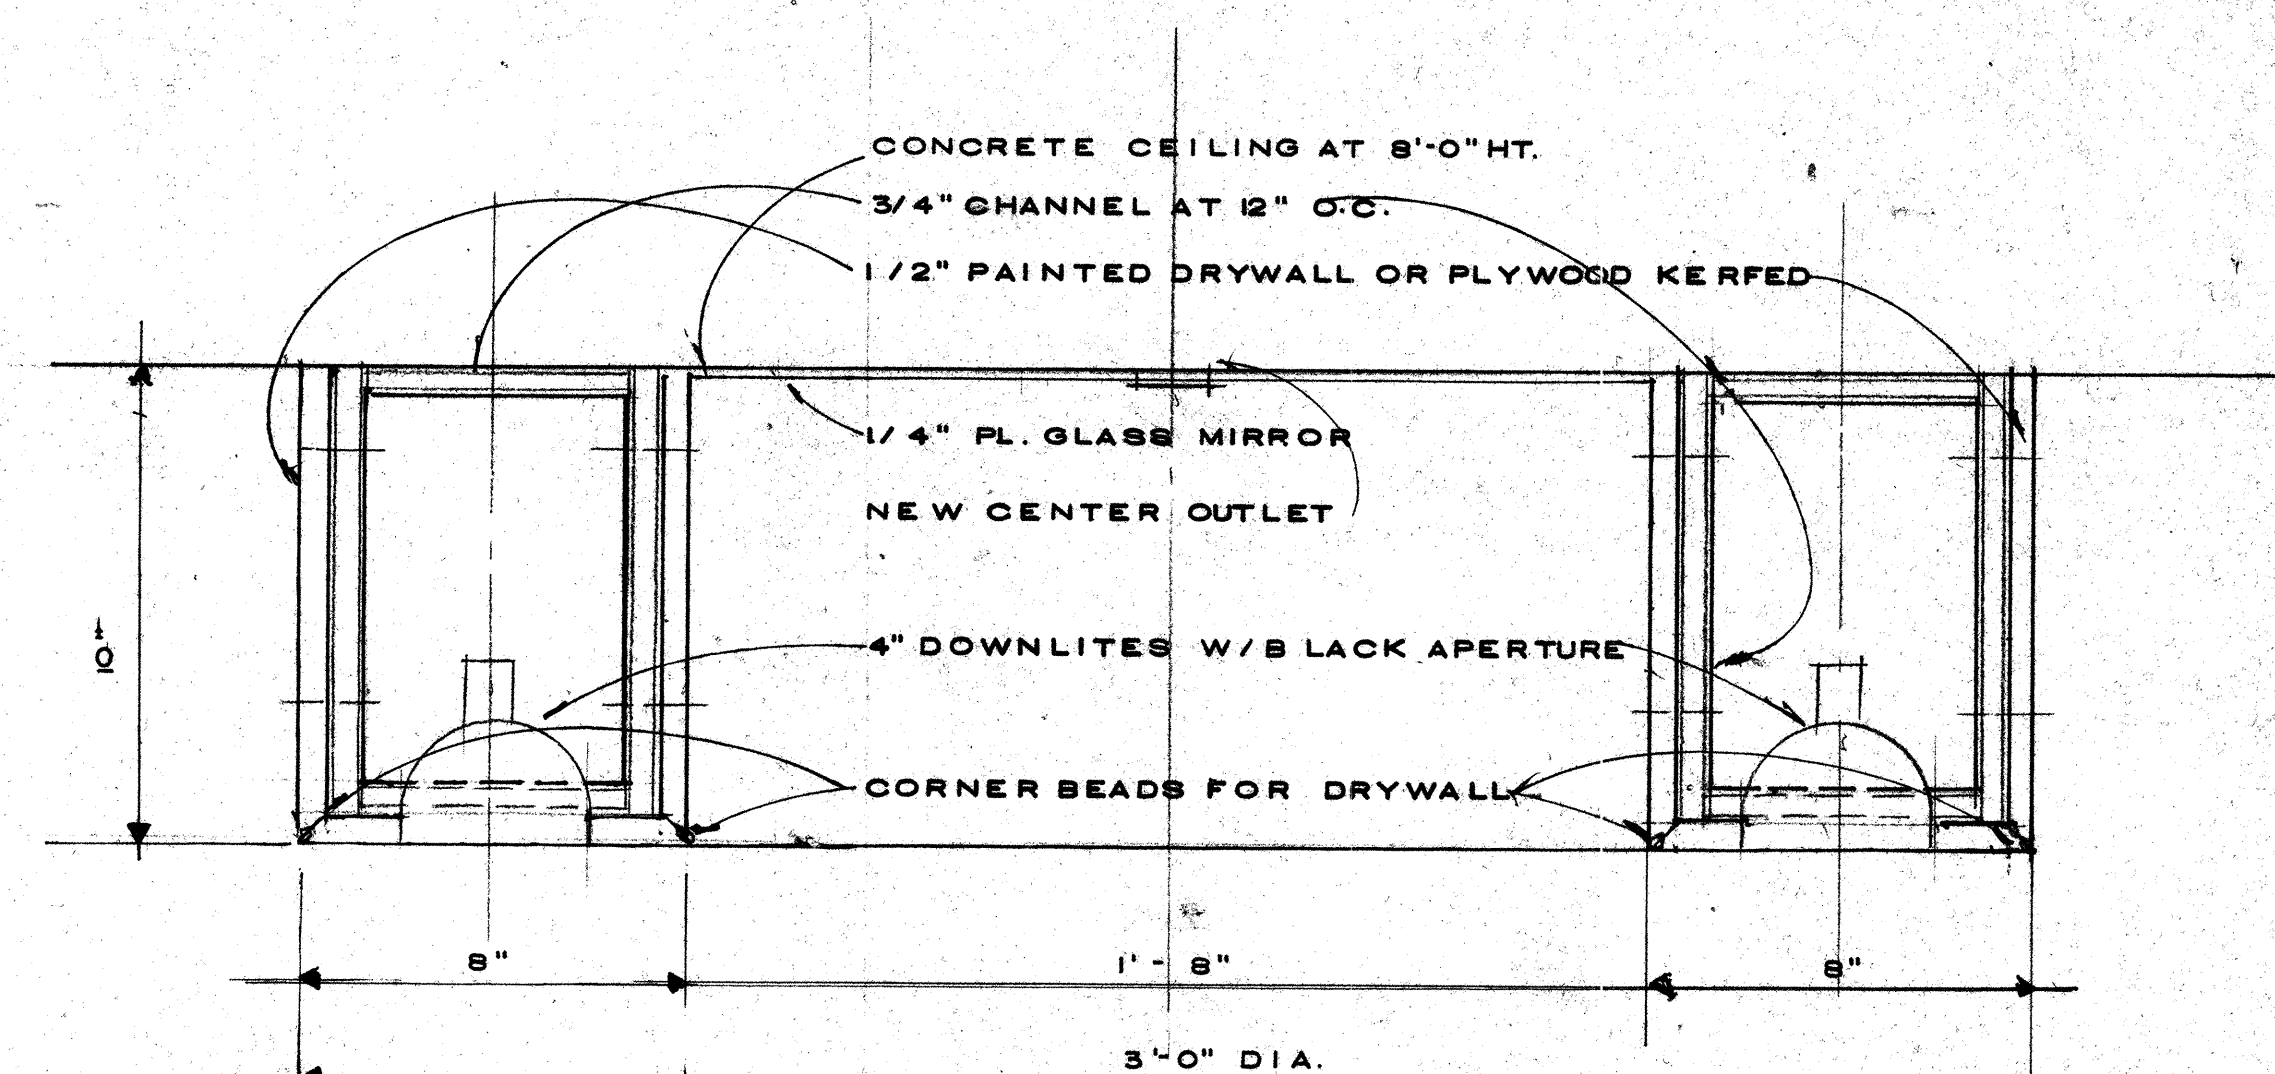


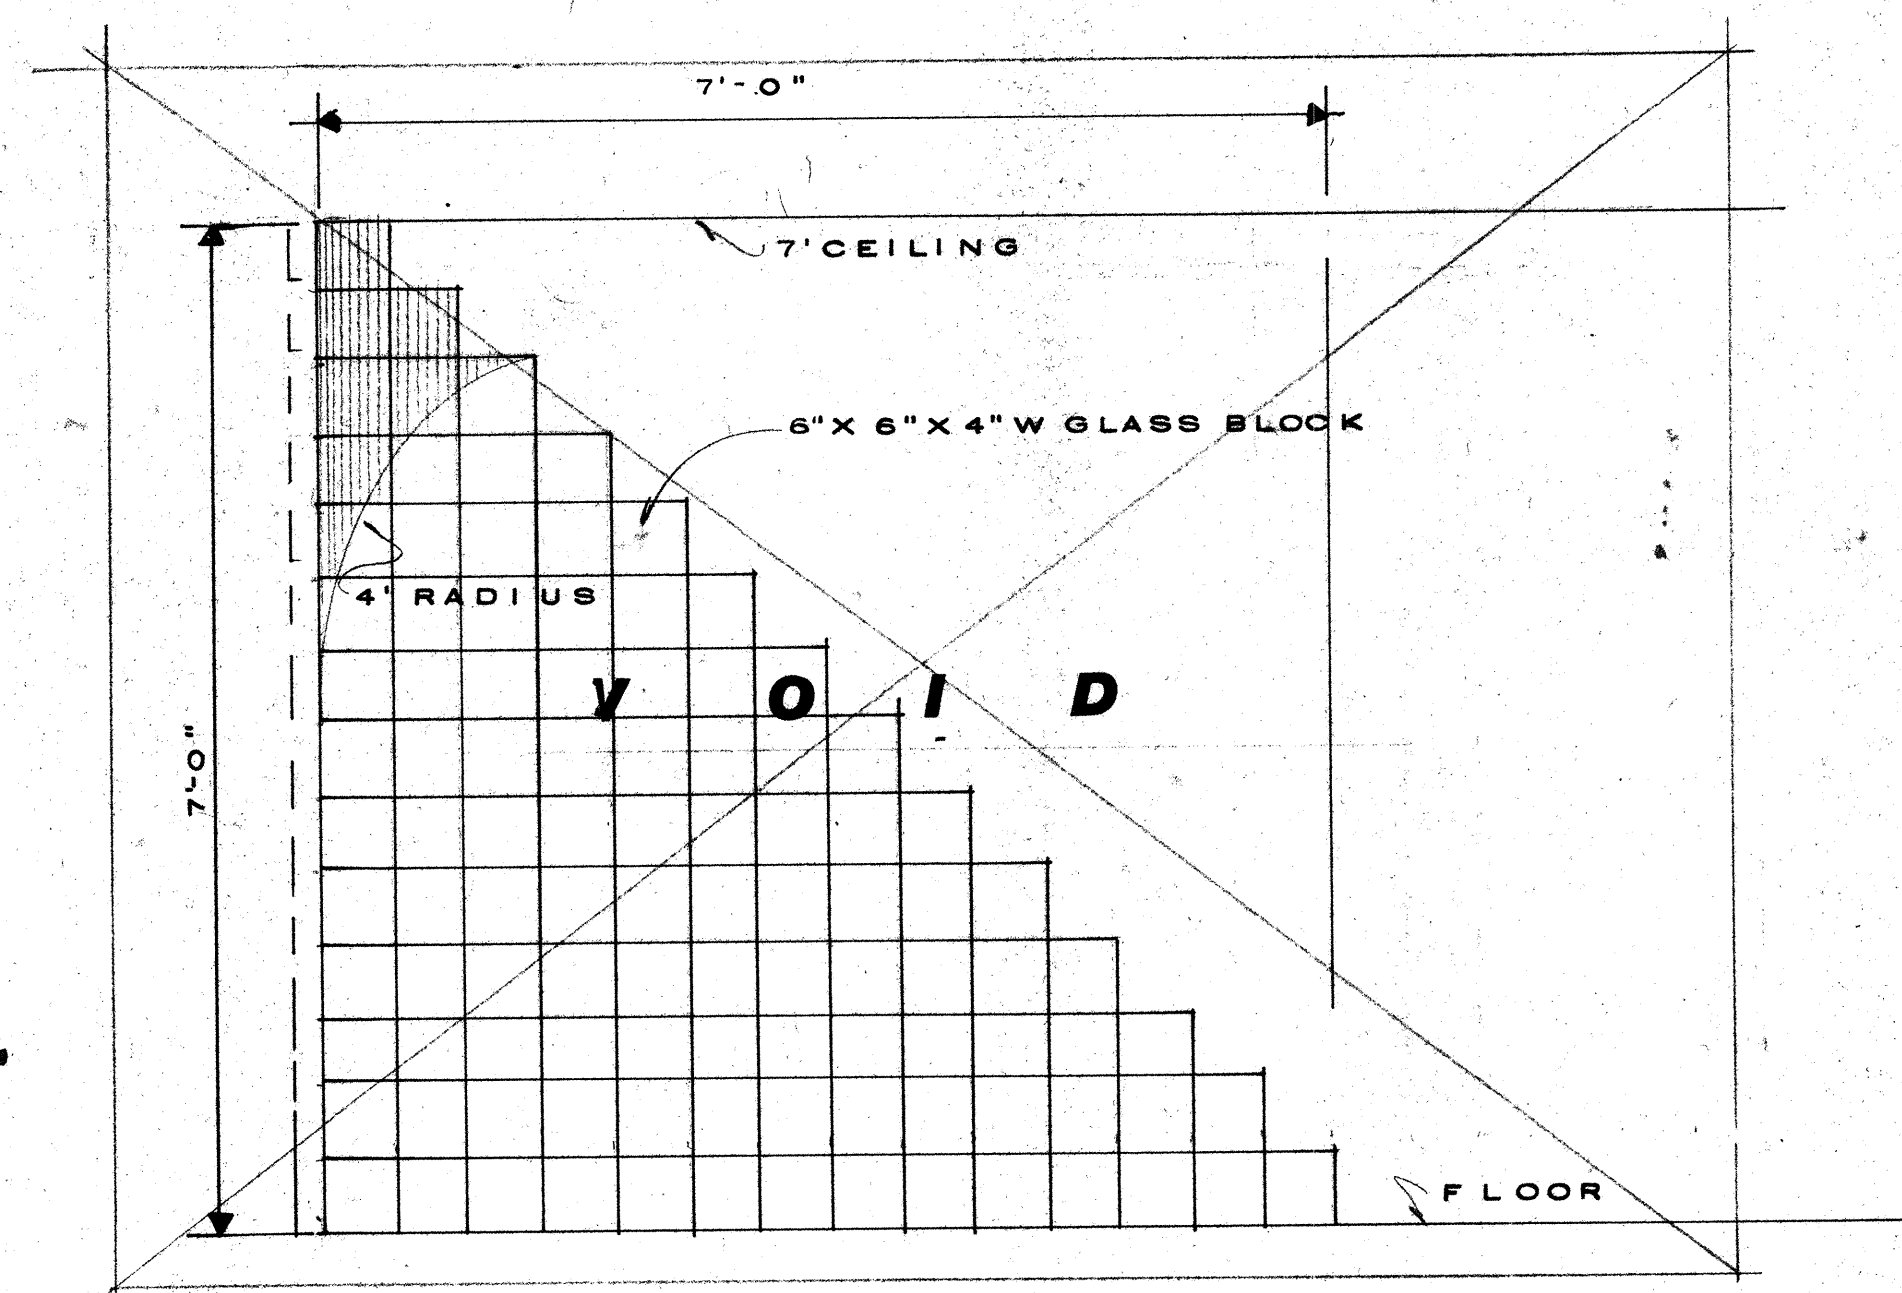

R. M. Young

R. WM. CLAYTON JR. ARCHITECT
1995 EAST OAKLAND PARK BLVD. FORT LAUDERDALE, FLA.

OVERLOOK CONDOMINIUM

APARTMENT 301 MR. AND MRS. A L VERDI

DRAWN BY RWC
JOB NO 8101
DATE 10-3-87
REVISIONS

'SHT. NO. **A26**