

1. MAINTAIN 18" MIN. CLEARANCE W/ALL EXIST UTILITIES
2. CONTRACTOR SHALL FIELD VERIFY LOCATION OF ALL EXISTING UTILITIES WHETHER SHOWN OR NOT SHOWN ON PLANS. NOTIFY ALL UTILITIES INVOLVED PRIOR TO BORE & JACK OPERATION.
3. BORE & JACK SHALL MEET THE REQUIREMENTS OF THE JULY, 1979 STATE OF FLORIDA DEPARTMENT OF TRANSPORTATION UTILITY ACCOMMODATION GUIDE (LATEST REVISION)




NOTE

EXISTING BURIED TELEPHONE IS LOCATED ON BOTH EAST AND WEST SIDE OF S.R. 1A. THERE IS AN EXISTING 200 PR CABLE AND ON THE EAST THERE ARE EXISTING 50 PR CABLE (RETIRED), AND TWO 200 PR CABLE. CONTACT U.N.C.L.F. (1-202-432-4770) PRIOR TO EXCAVATION. ALSO CONTACT ALICE WINDLE AT SOUTHERN BELL (805-379-3121) PRIOR TO CONSTRUCTION.



LEGAL DESCRIPTION

THE NORTH 300.00 FEET OF THE SOUTH 1735.00 FEET OF GOV'T LOT #4 OF SECTION 8, TOWNSHIP 48, SO. RANGE 43 E, LESS THE RIGHT-OF-WAY OF STATE ROAD A-1-A, AND ALSO LESS THE NORTH 100.00 FEET OF THE SOUTH 1635 FEET OF SAID GOV'T LOT #4 LYING WEST OF SAID STATE ROAD A-1-A.

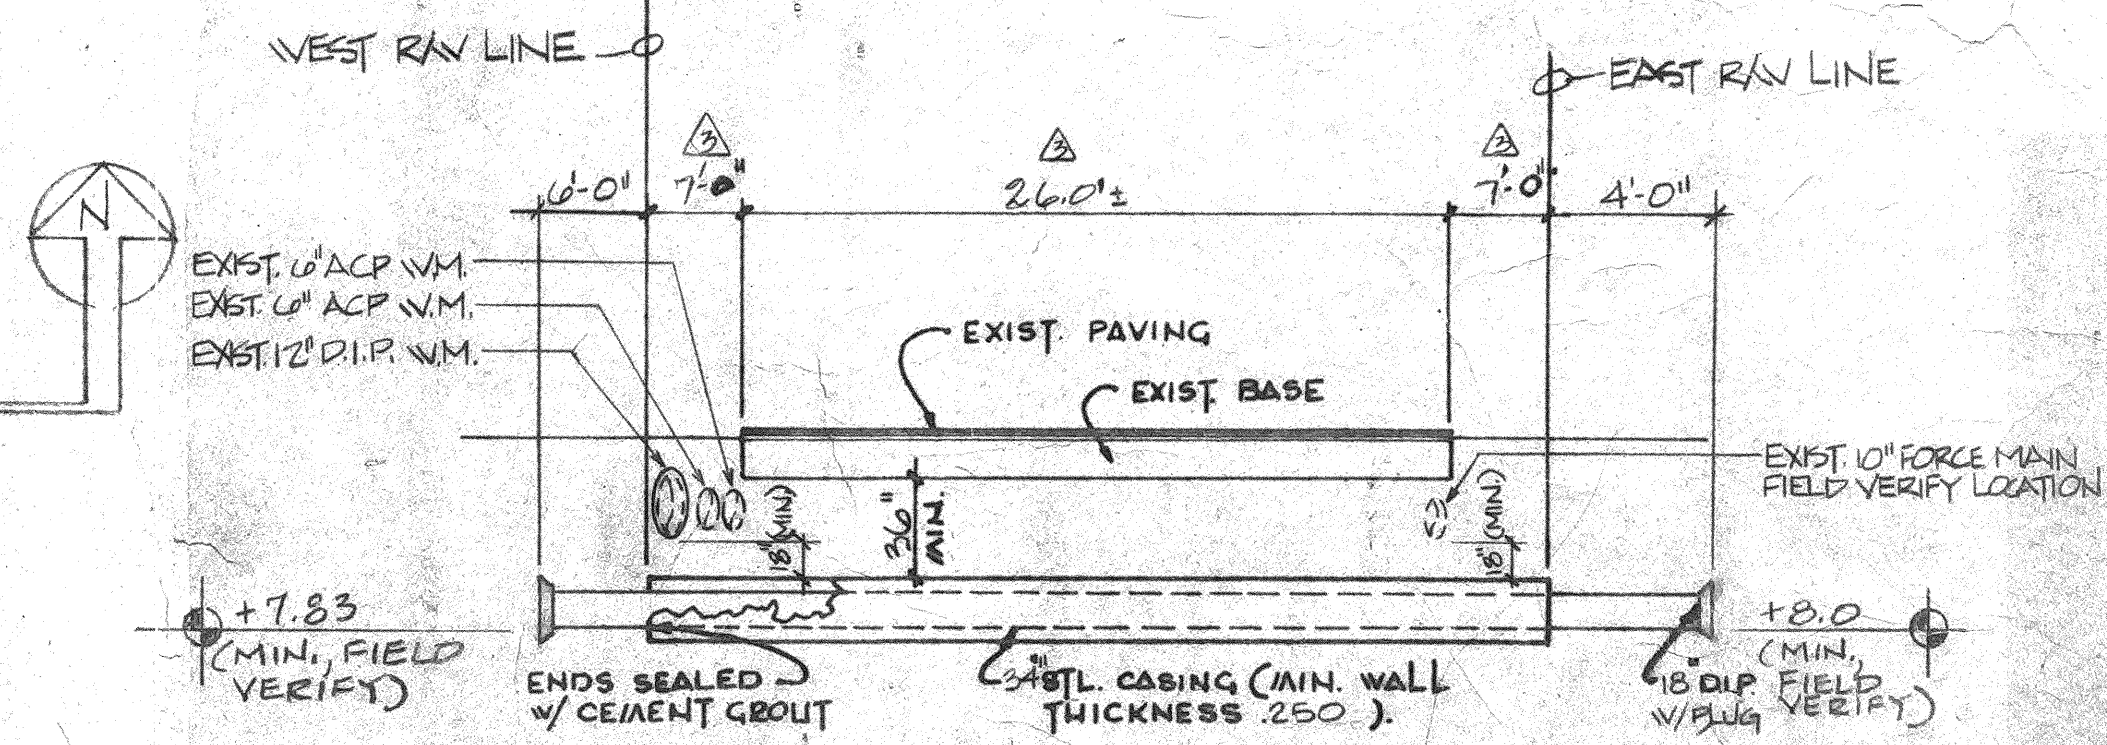

DRAIN PIPE BORE & JACK DETAIL

SEE WATER MAIN BORE & JACK DETAIL ABOVE FOR
STD. CONSTRUCTION NOTES.

3 3/25/8
 2 12/11/8
 1 2/21/30
 TO 8" ✓

FILE NO
86602
SHEET TITLE
PIPE CRG
FOR
OVERL

CAF 15