


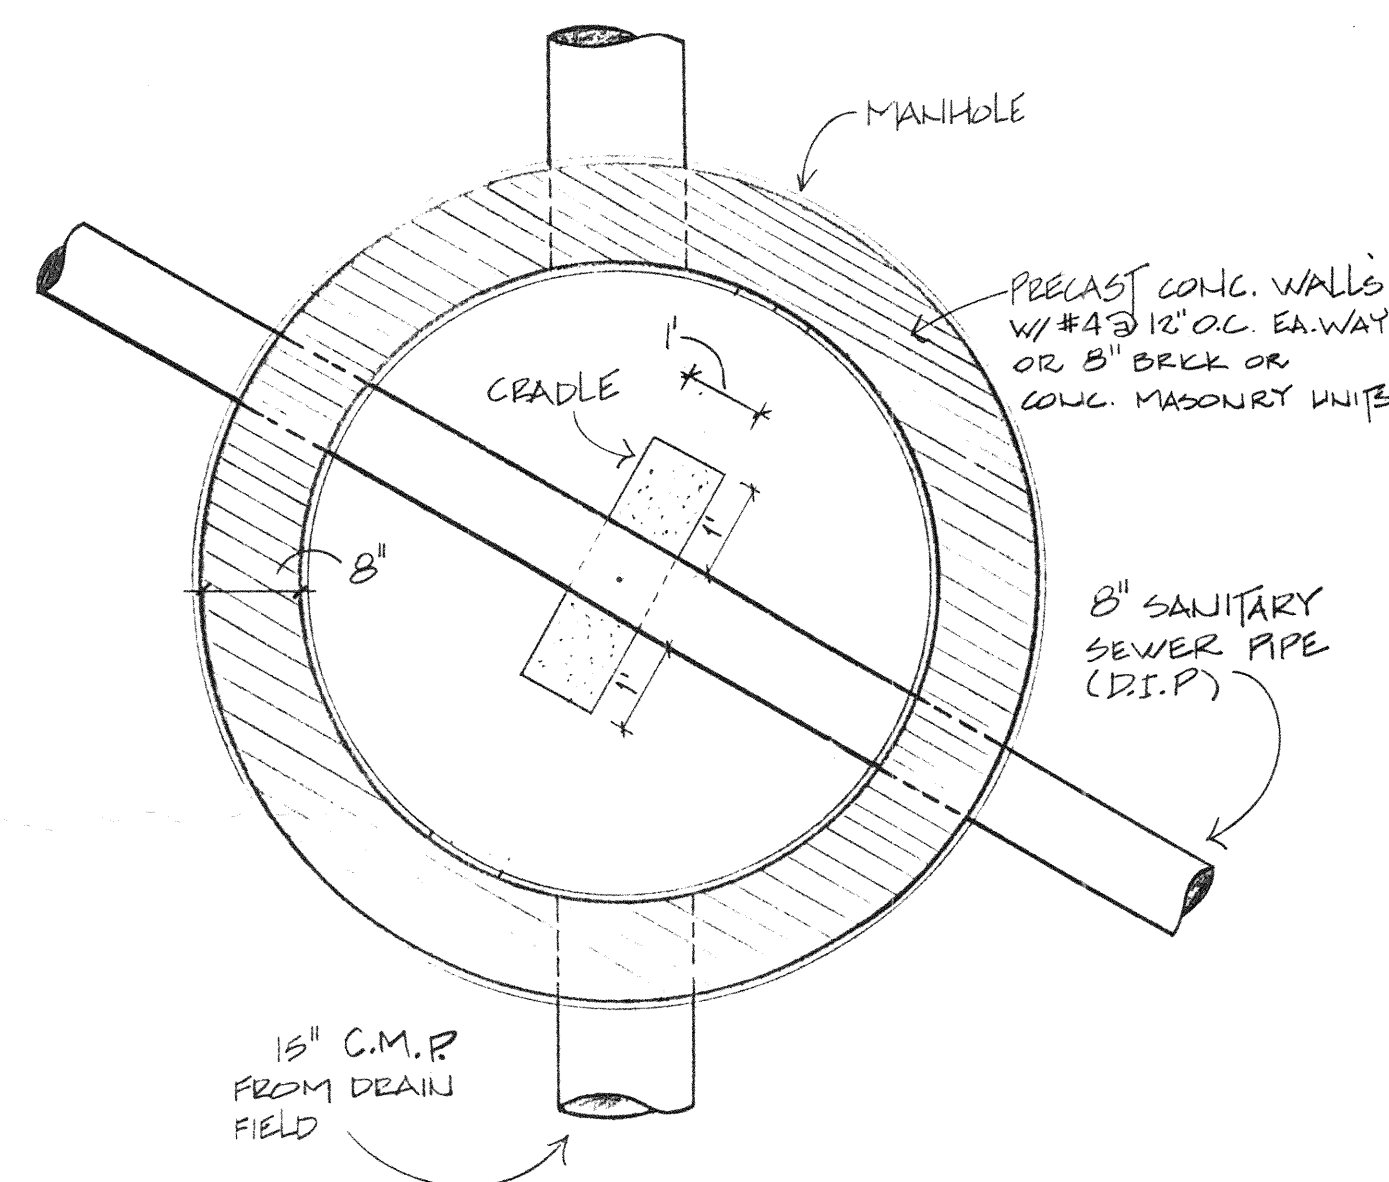
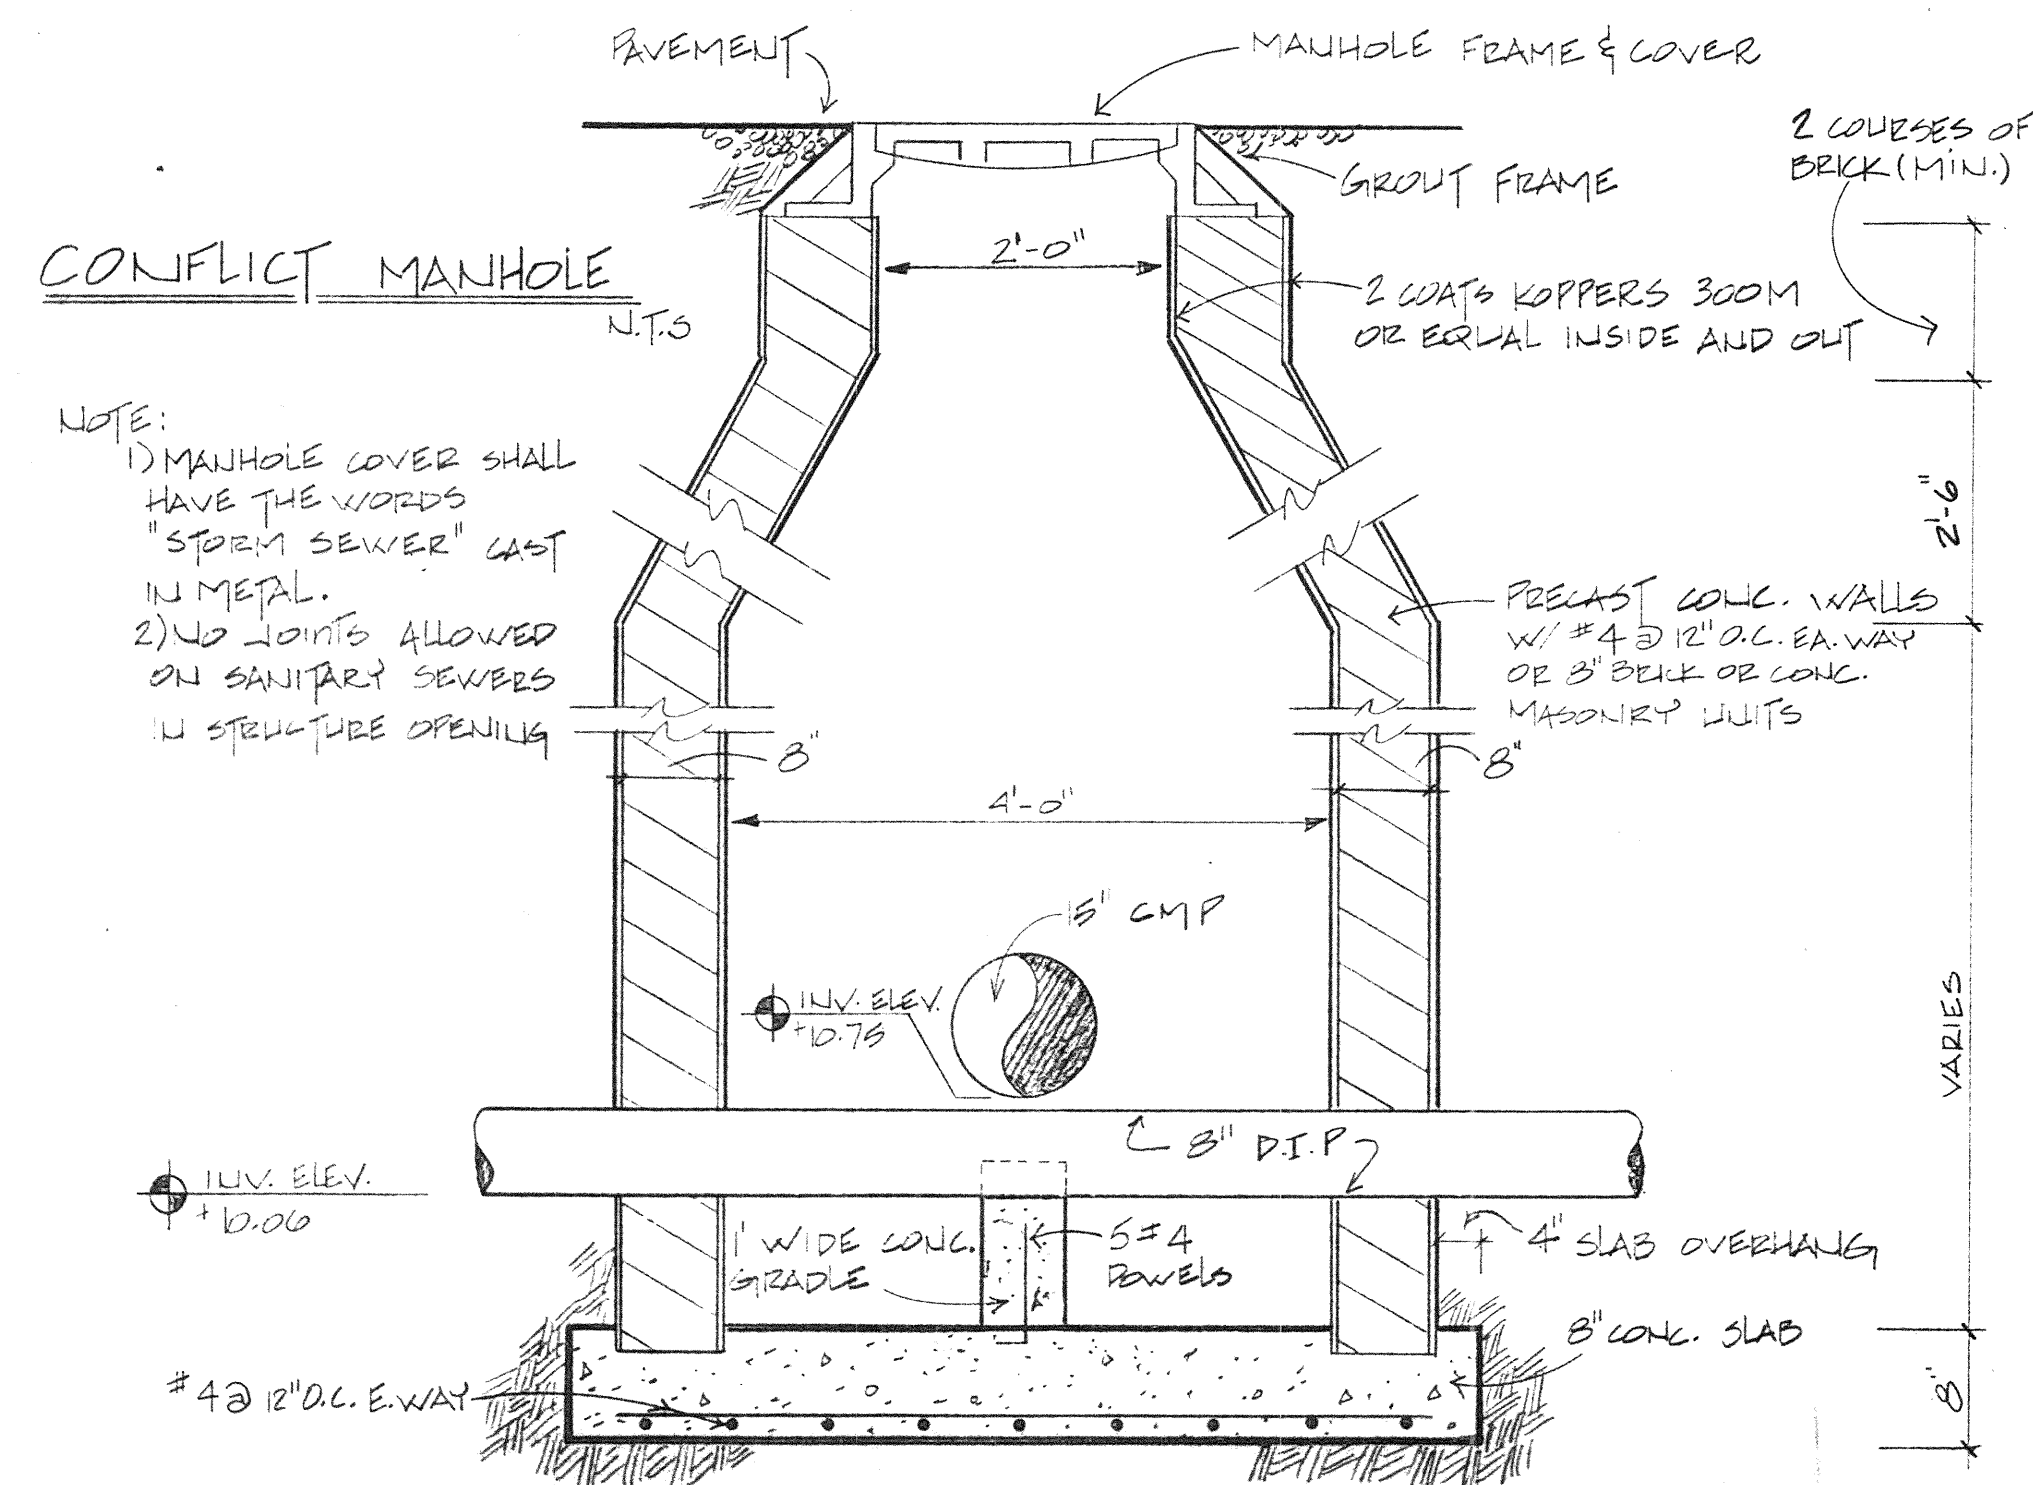


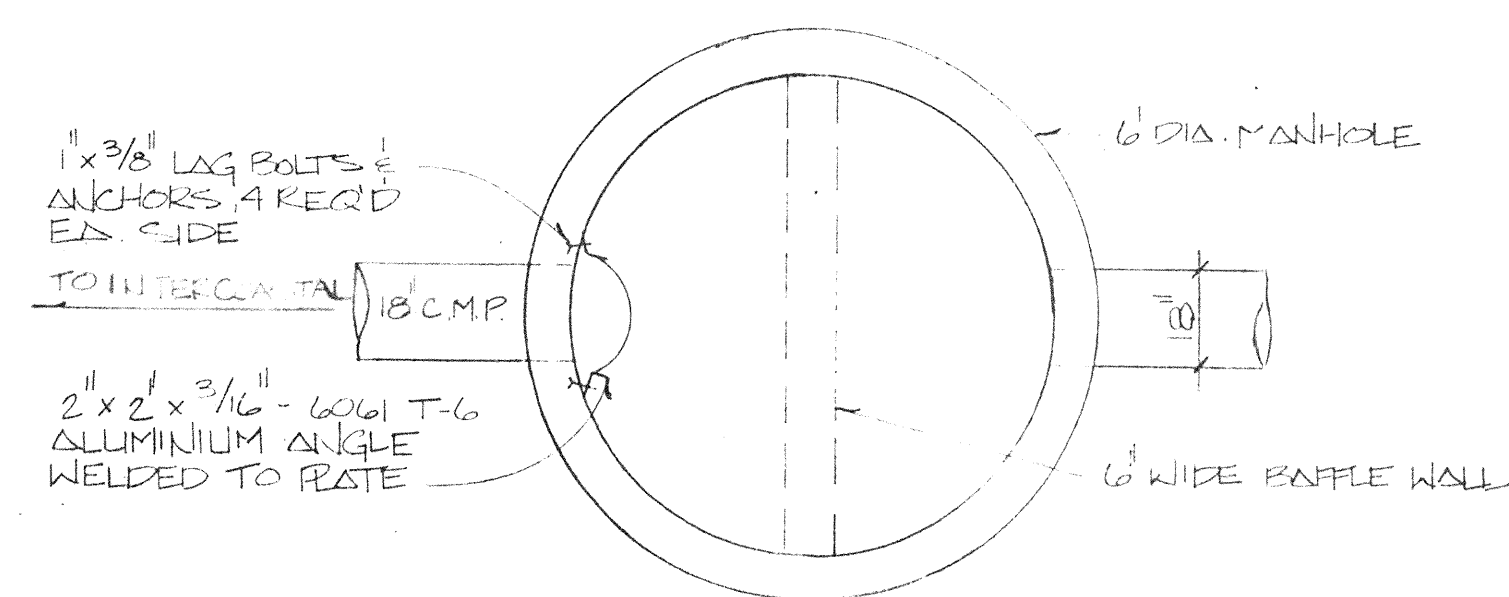


PLAN VIEW
N.T.S.
CONFLICT MANHOLE

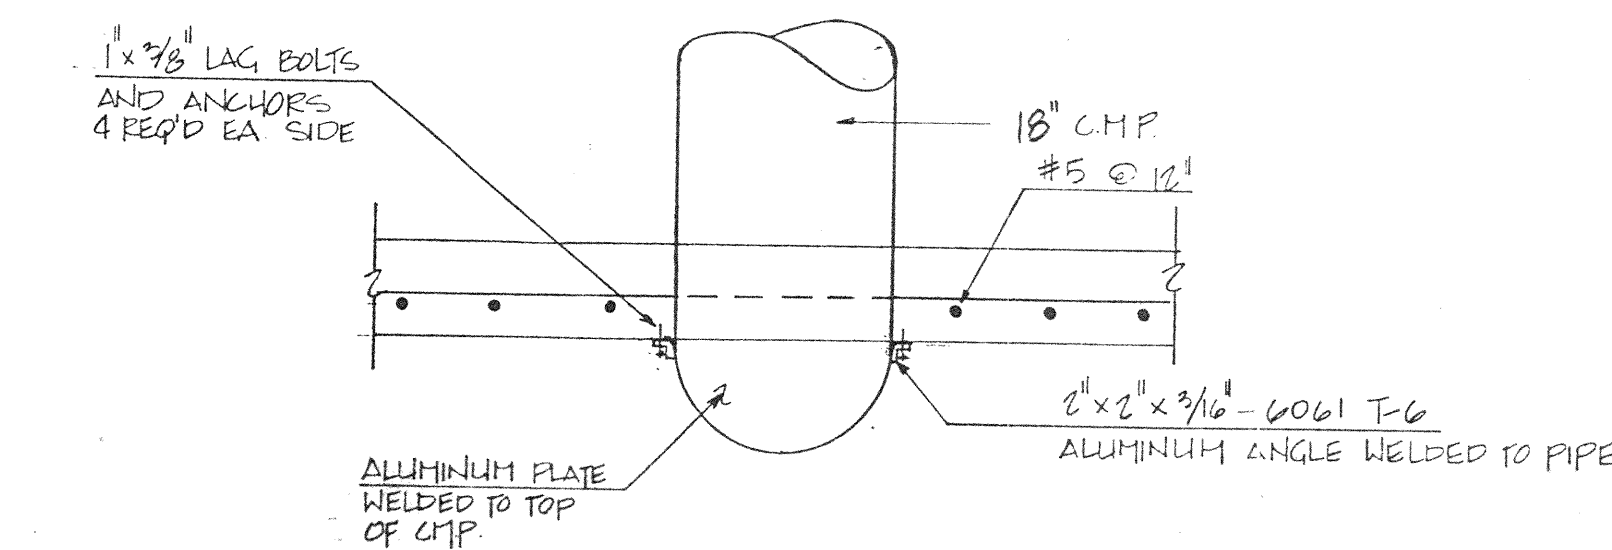

PLAN
N.T.S.

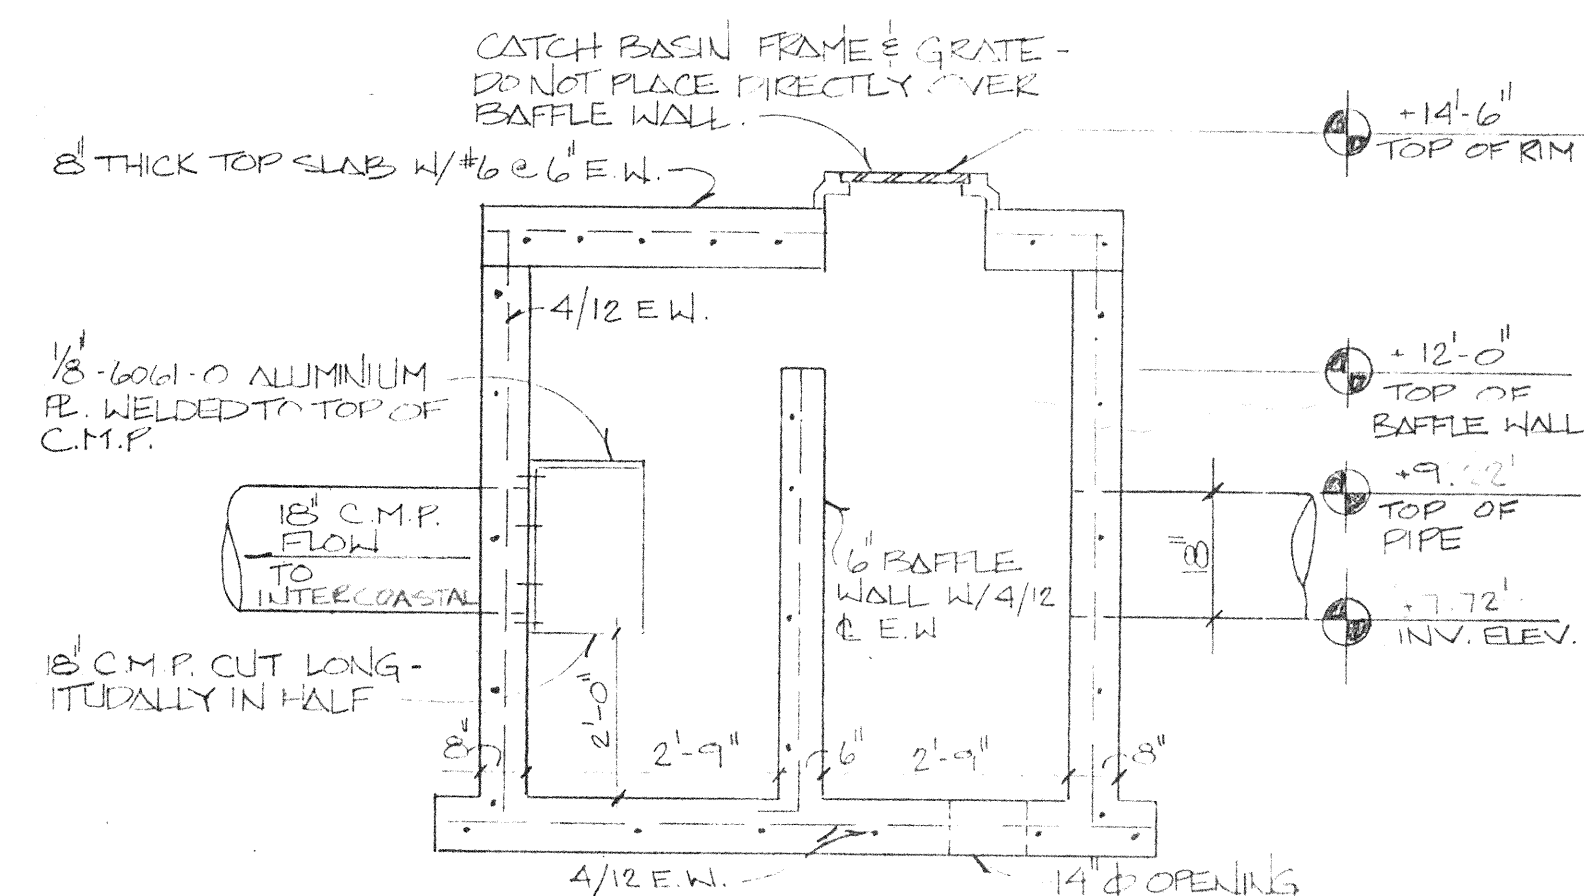


POLLUTION RETARDANT STRUCTURE DETAIL
N.T.S.

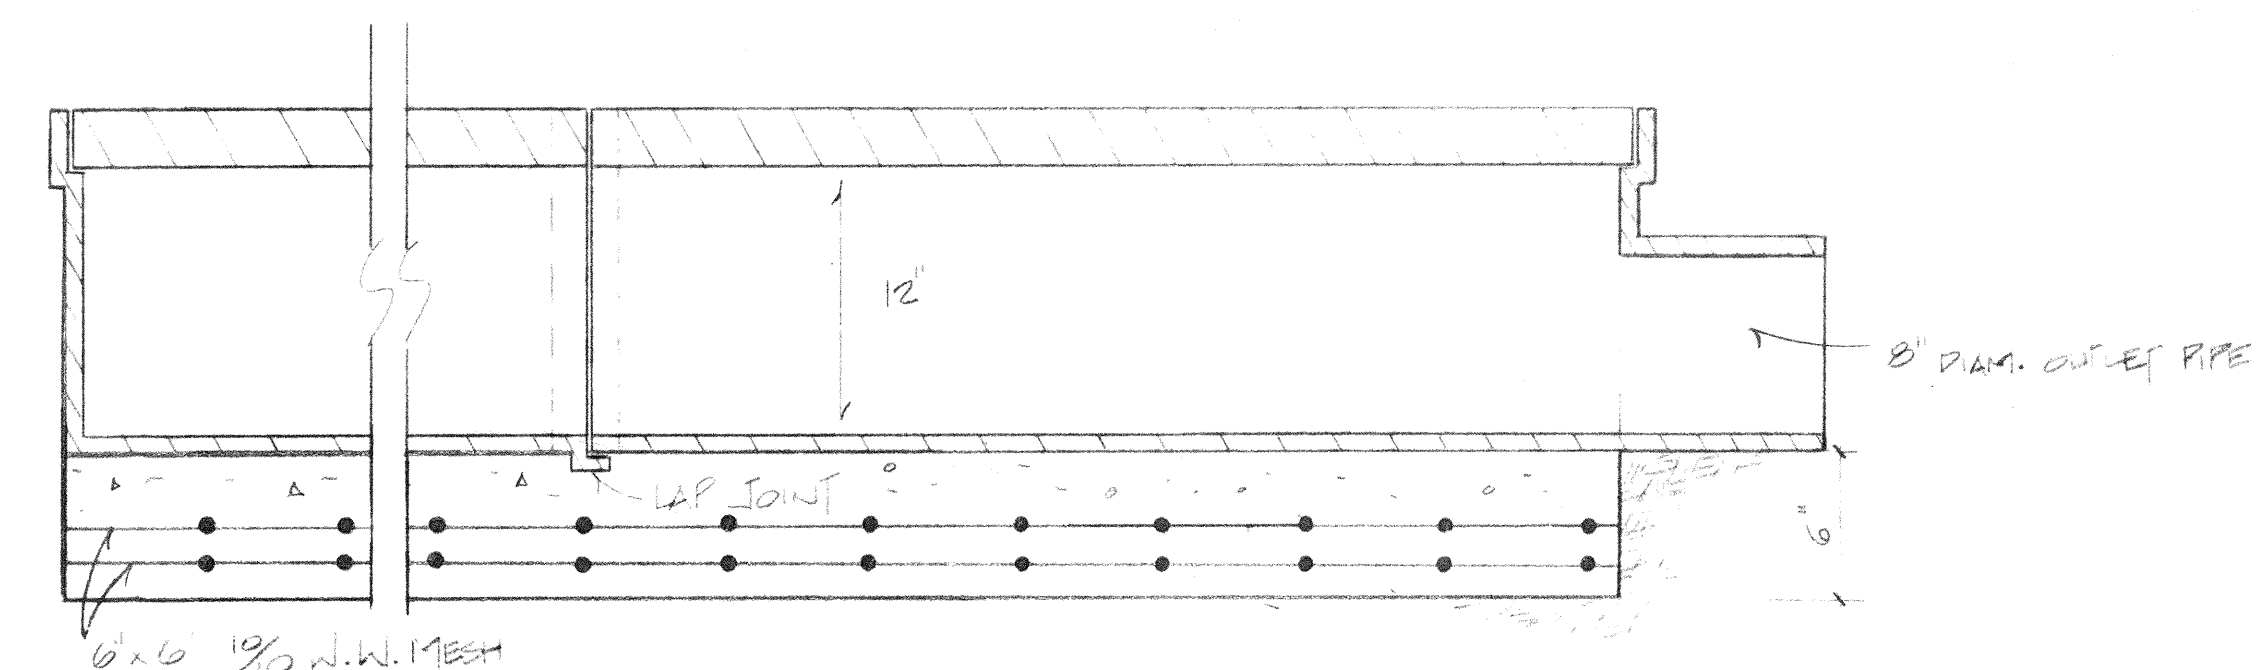


TRENCH DRAIN ELEVATION
N.T.S.

USE A "JEBEL" HEAVY DUTY R-499-AS 6" PIPE OUTLET TRENCH DRAIN OR APPROVED EQUAL.

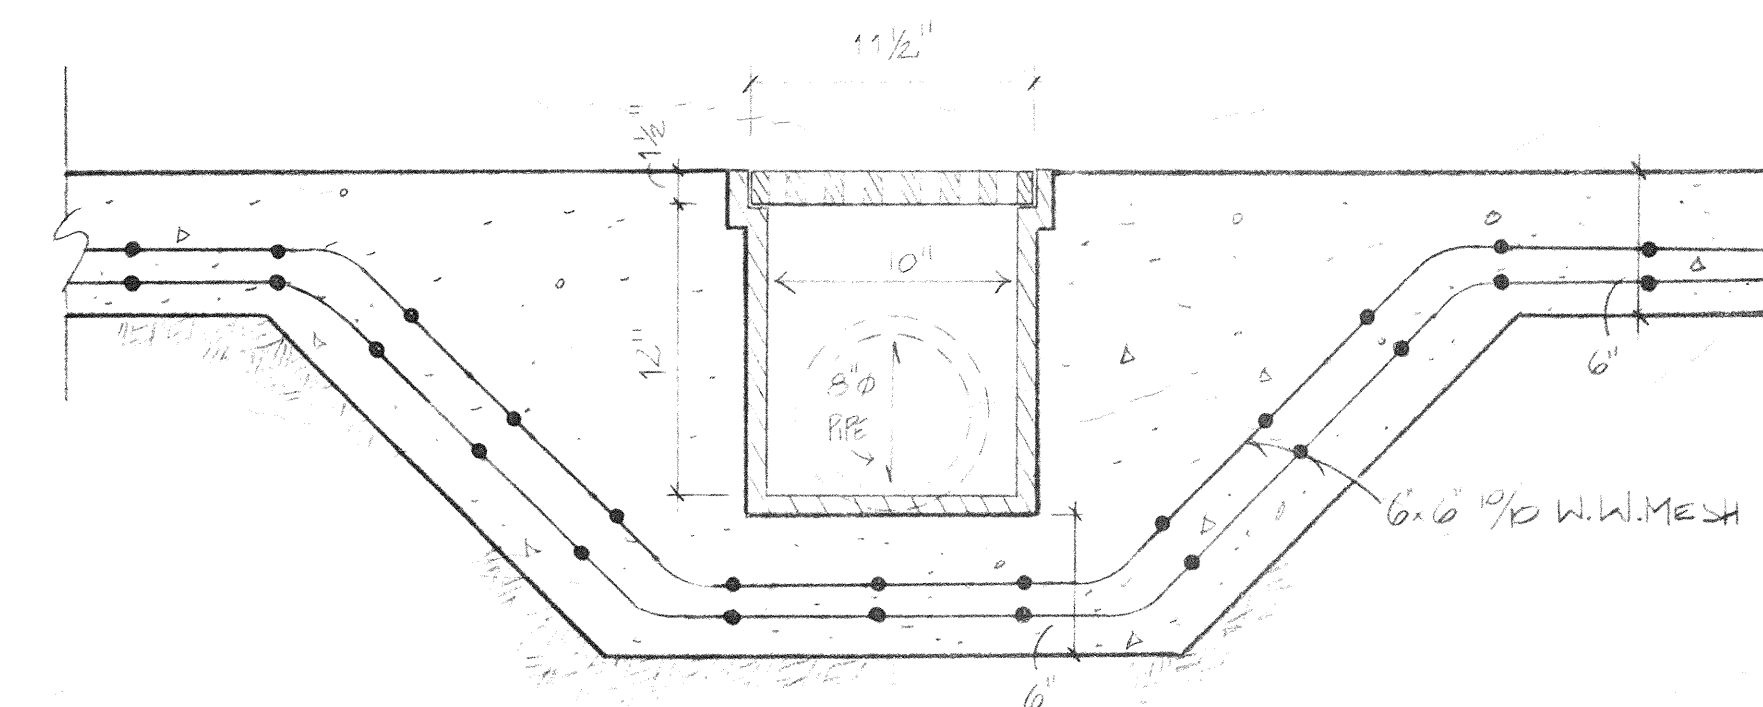

TRENCH DRAIN SECTION
N.T.S.

△ 12-10-36
△ AS NOTED

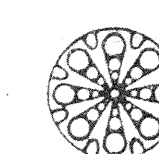

DeRose & Slopey
CONSULTING ENGINEERS, INC.
LAND PLANNING • CIVIL • STRUCTURAL

FILE NO.
#8662

SHEET TITLE:

DETAILS

FOR:

OVERLOOK CONDOMINIUM

SCALE: VARIES

DRWN: A.D.

SHEET NO.

DATE:

CHKD: H.S.

C-12