



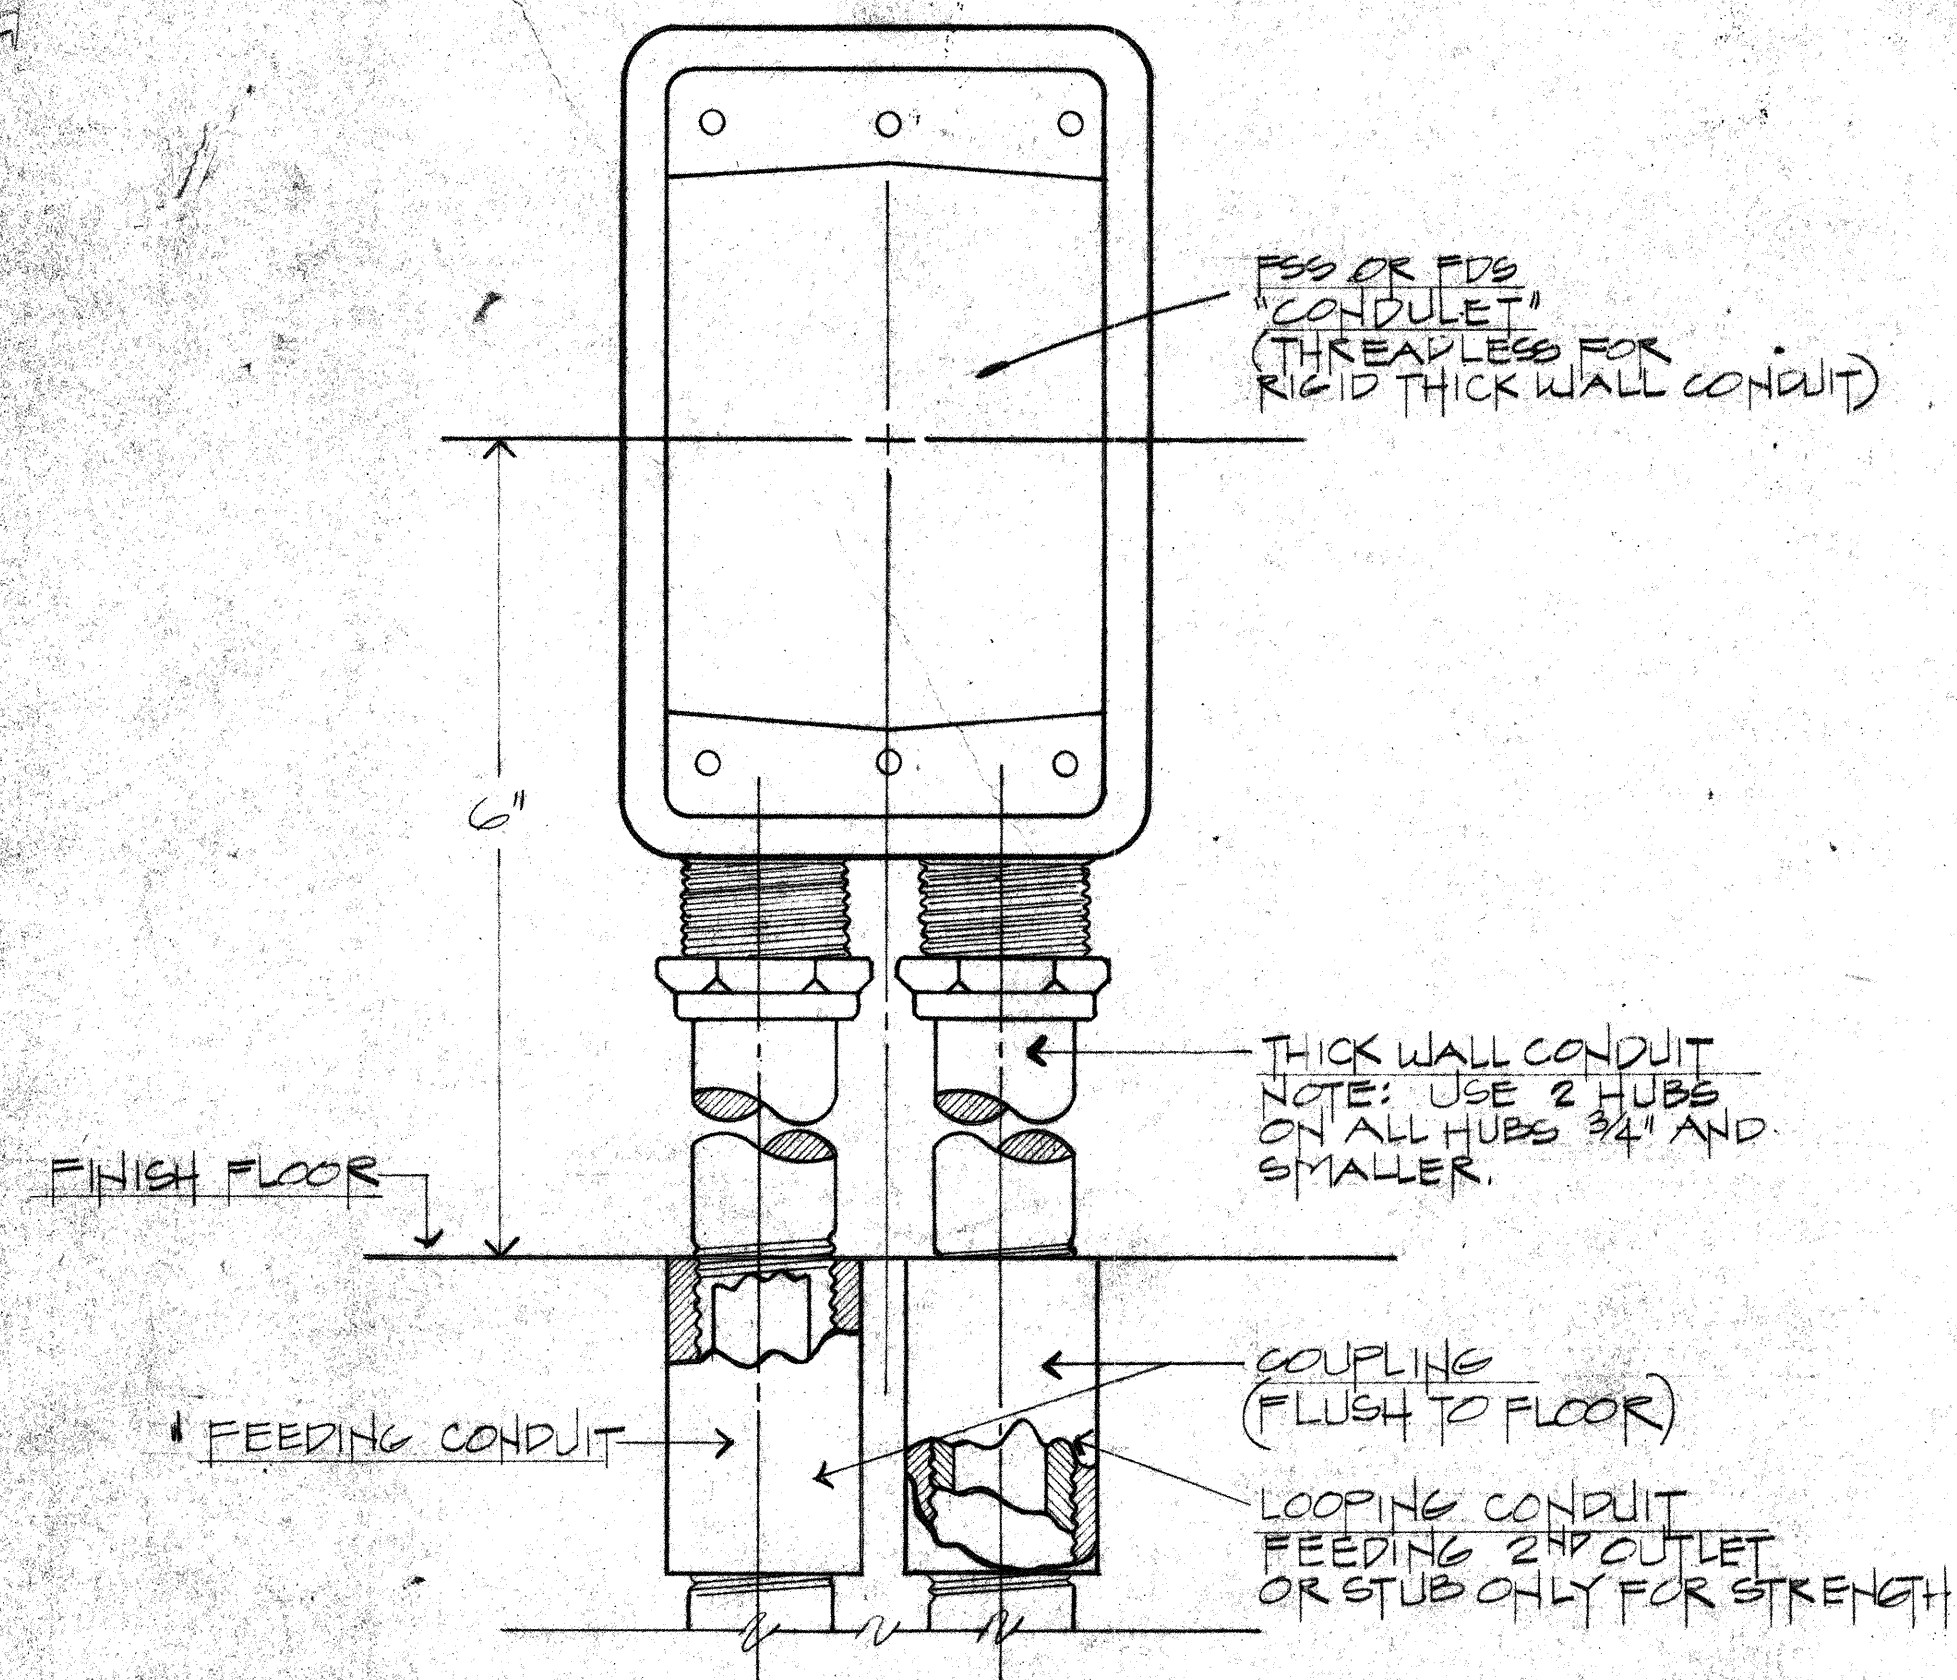


DETAIL OUTLET STUB UP

N.T.S.

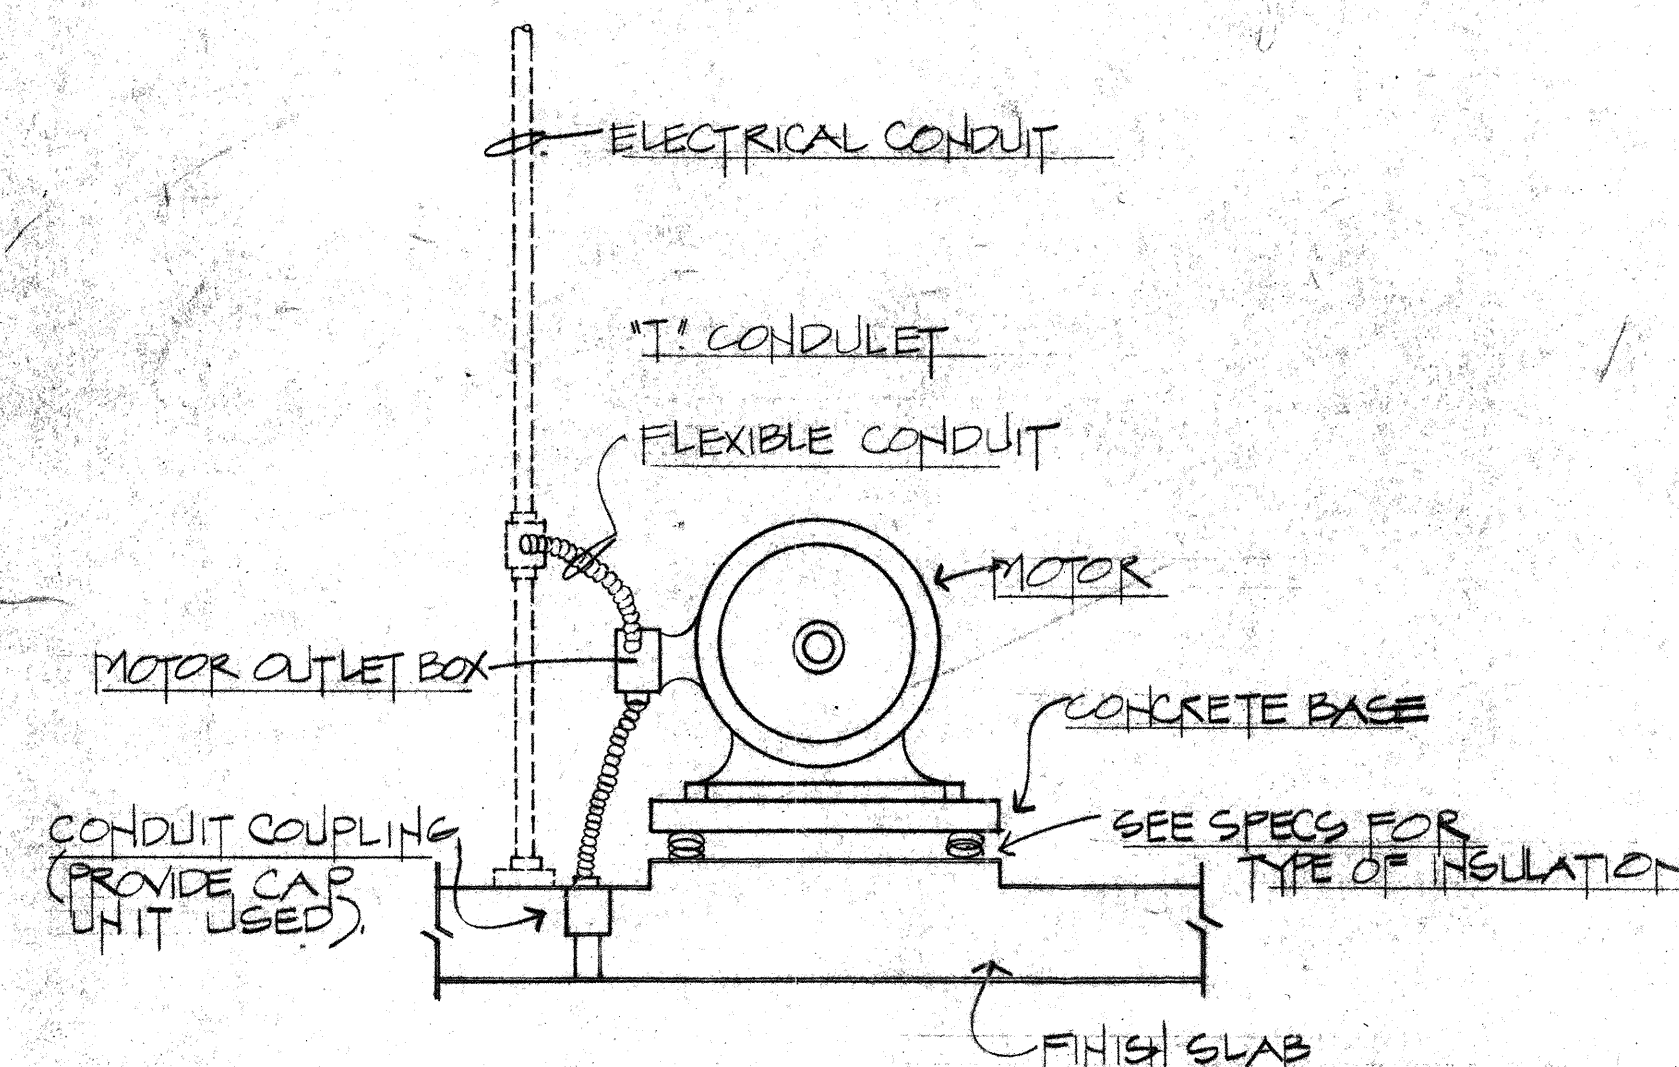


MOTOR CONNECTION DETAIL

N.T.S.

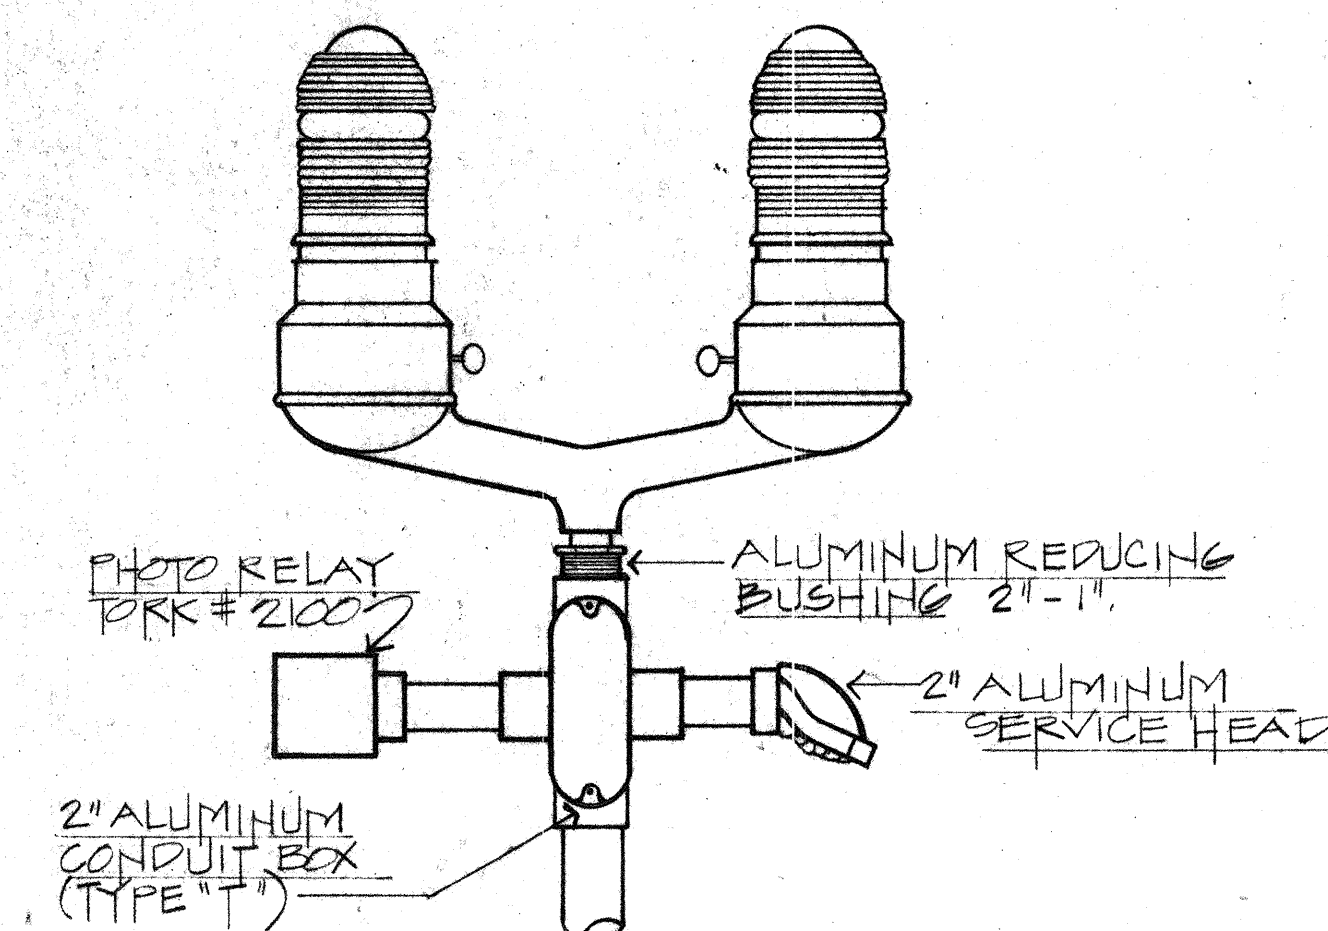

OBSTRUCTION LIGHTS


NO SCALE

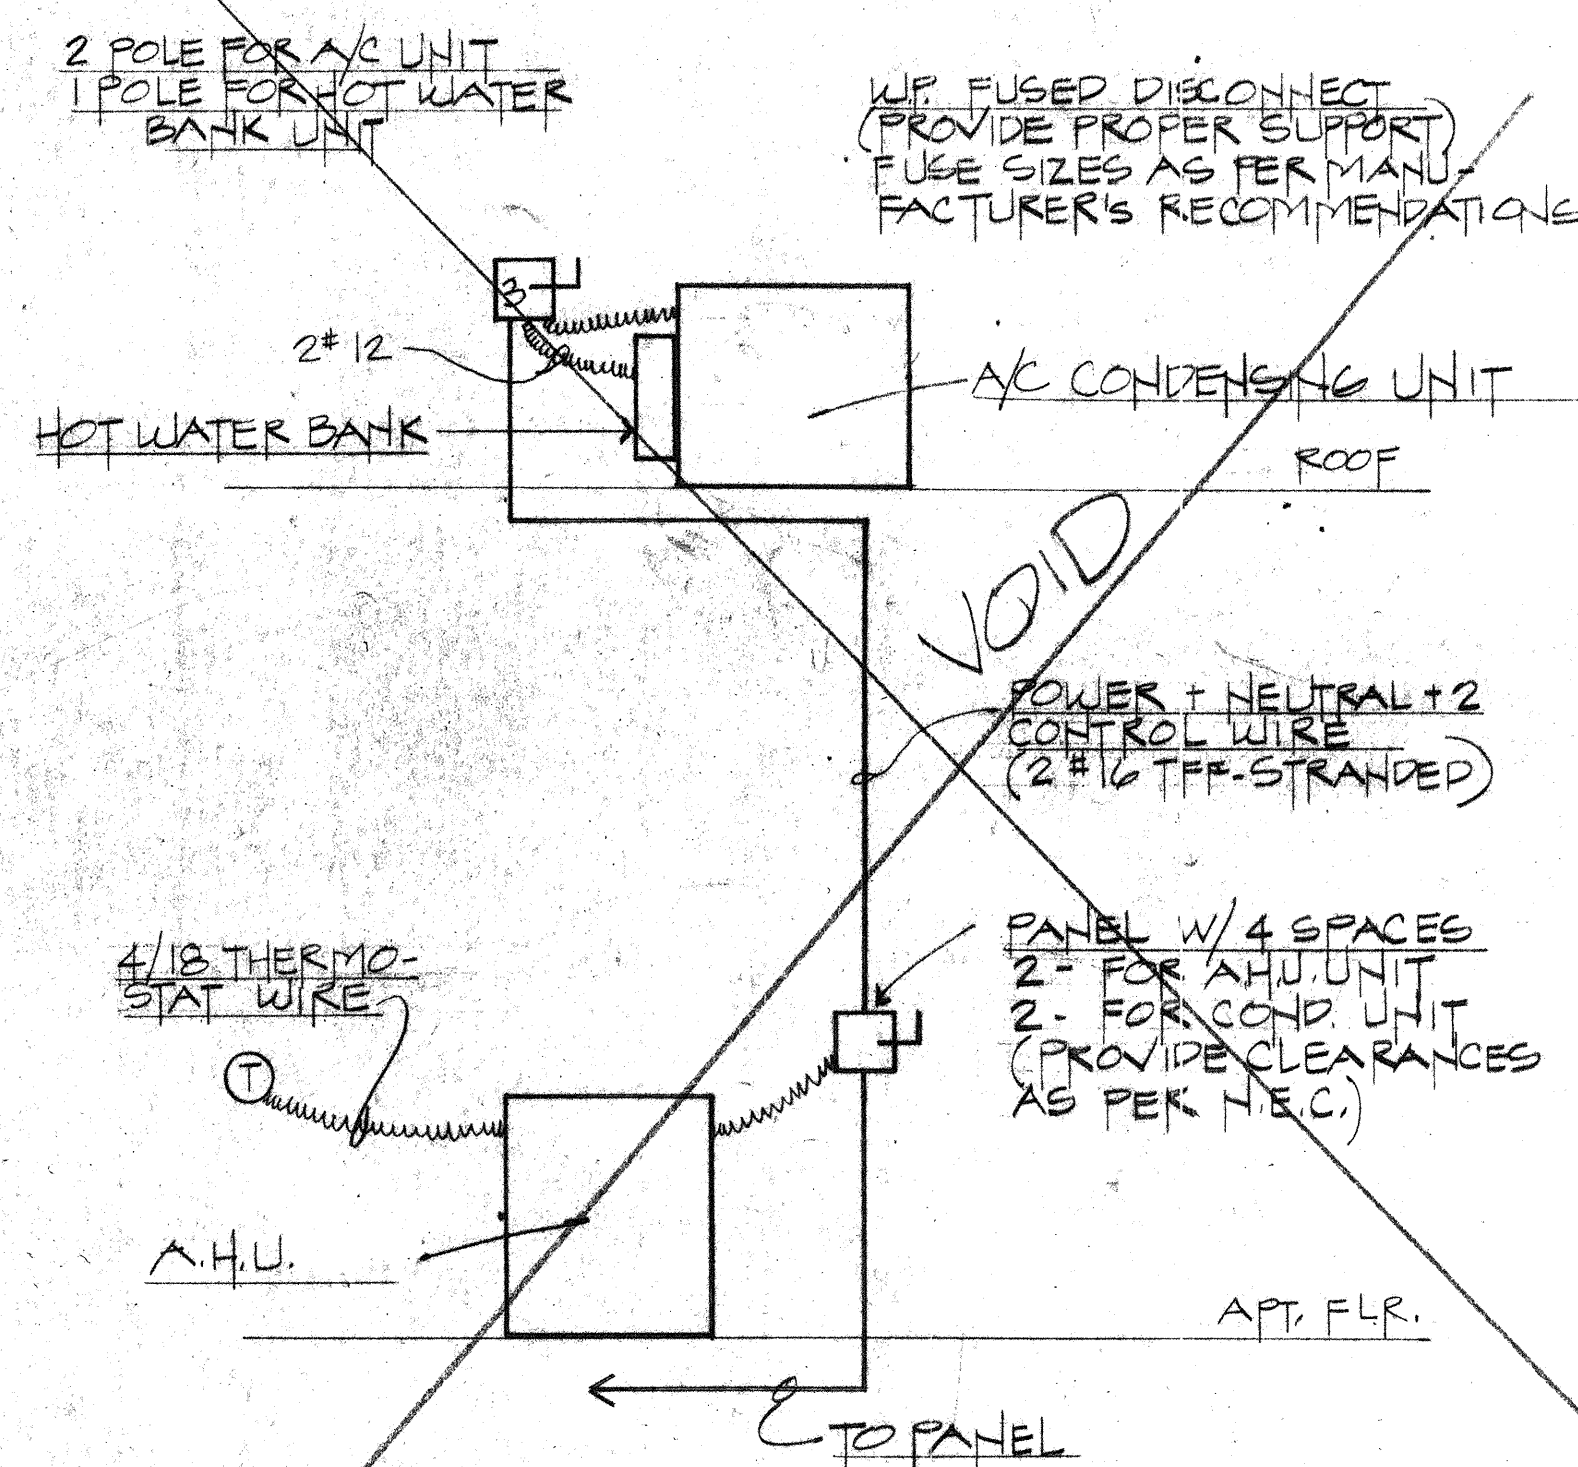

TYPICAL A/C INSTALLATION

N.T.S.

NOTE:
ADJUST DETAILS TO MEET FIELD
CONDITIONS & MANUF.'S REC.'S

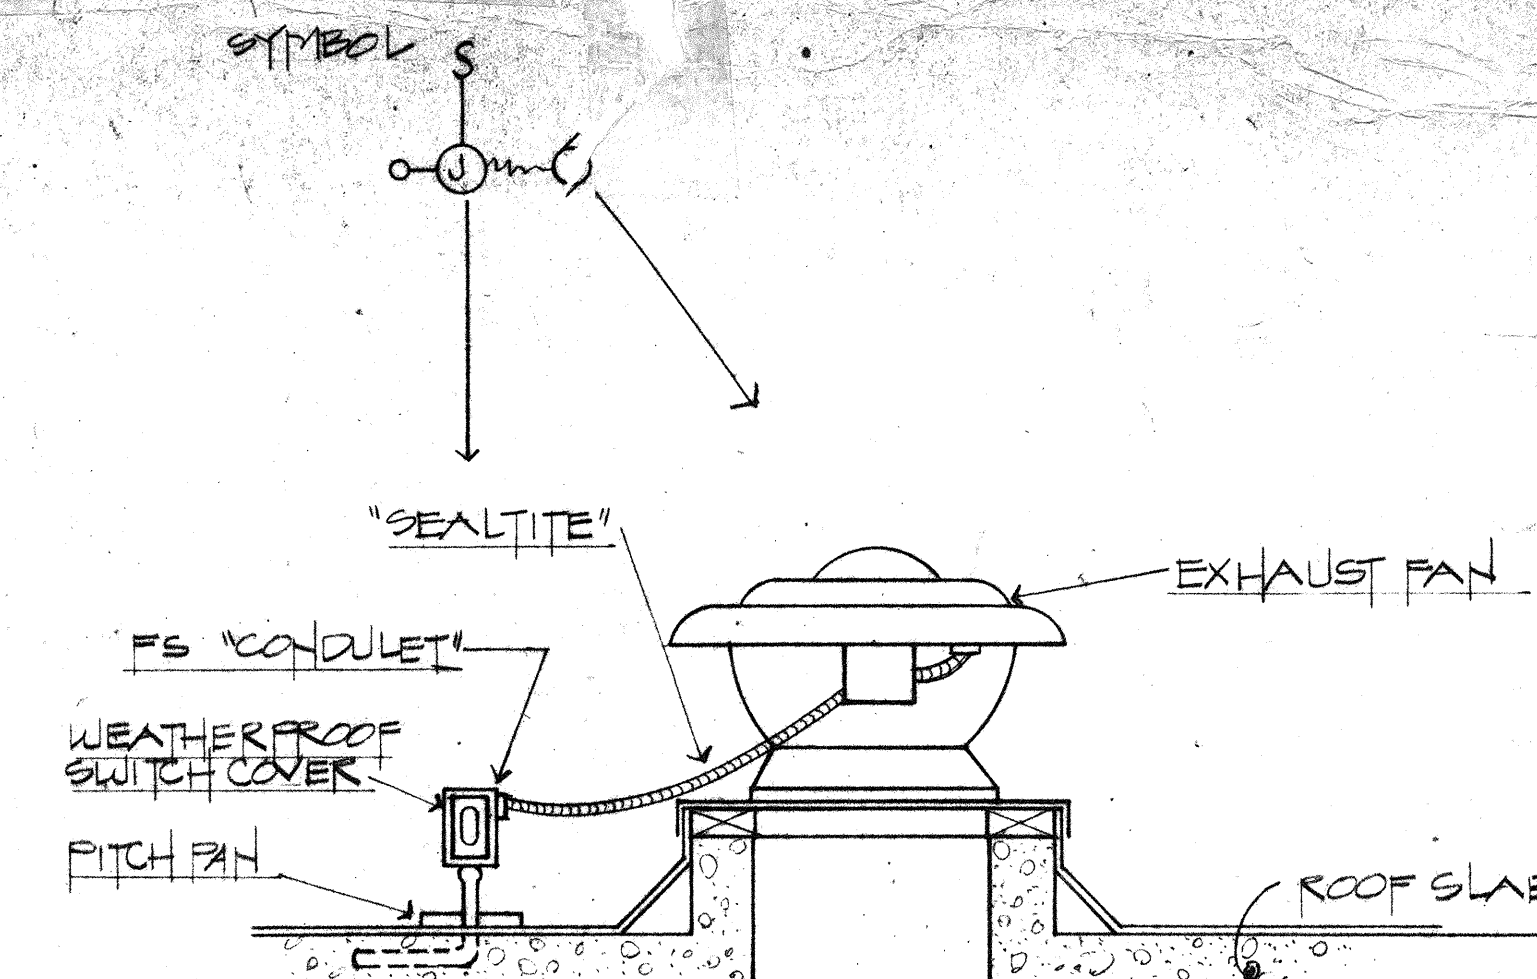


FOR 120 VOLT, 1 ϕ FANS: INSTALL SINGLE PHASE MANUAL MOTOR STARTER W/ O/L FURNISHED BY MECH. CONTR. WHEN OTHERWISE INDICATED FURNISH & INSTALL 1 ϕ /20 ϕ FLUSH TYPE TUMBLER SWITCH.

FOR 3 ϕ FANS: FURNISH & INSTALL 3 ϕ TYPE "RB" SWITCH, CAT. NO. 230085 FOR UP TO 7 1/2 H.P. @ 208V; 15 H.P. @ 480V.


TYPICAL ROOF FAN DETAIL

NO SCALE

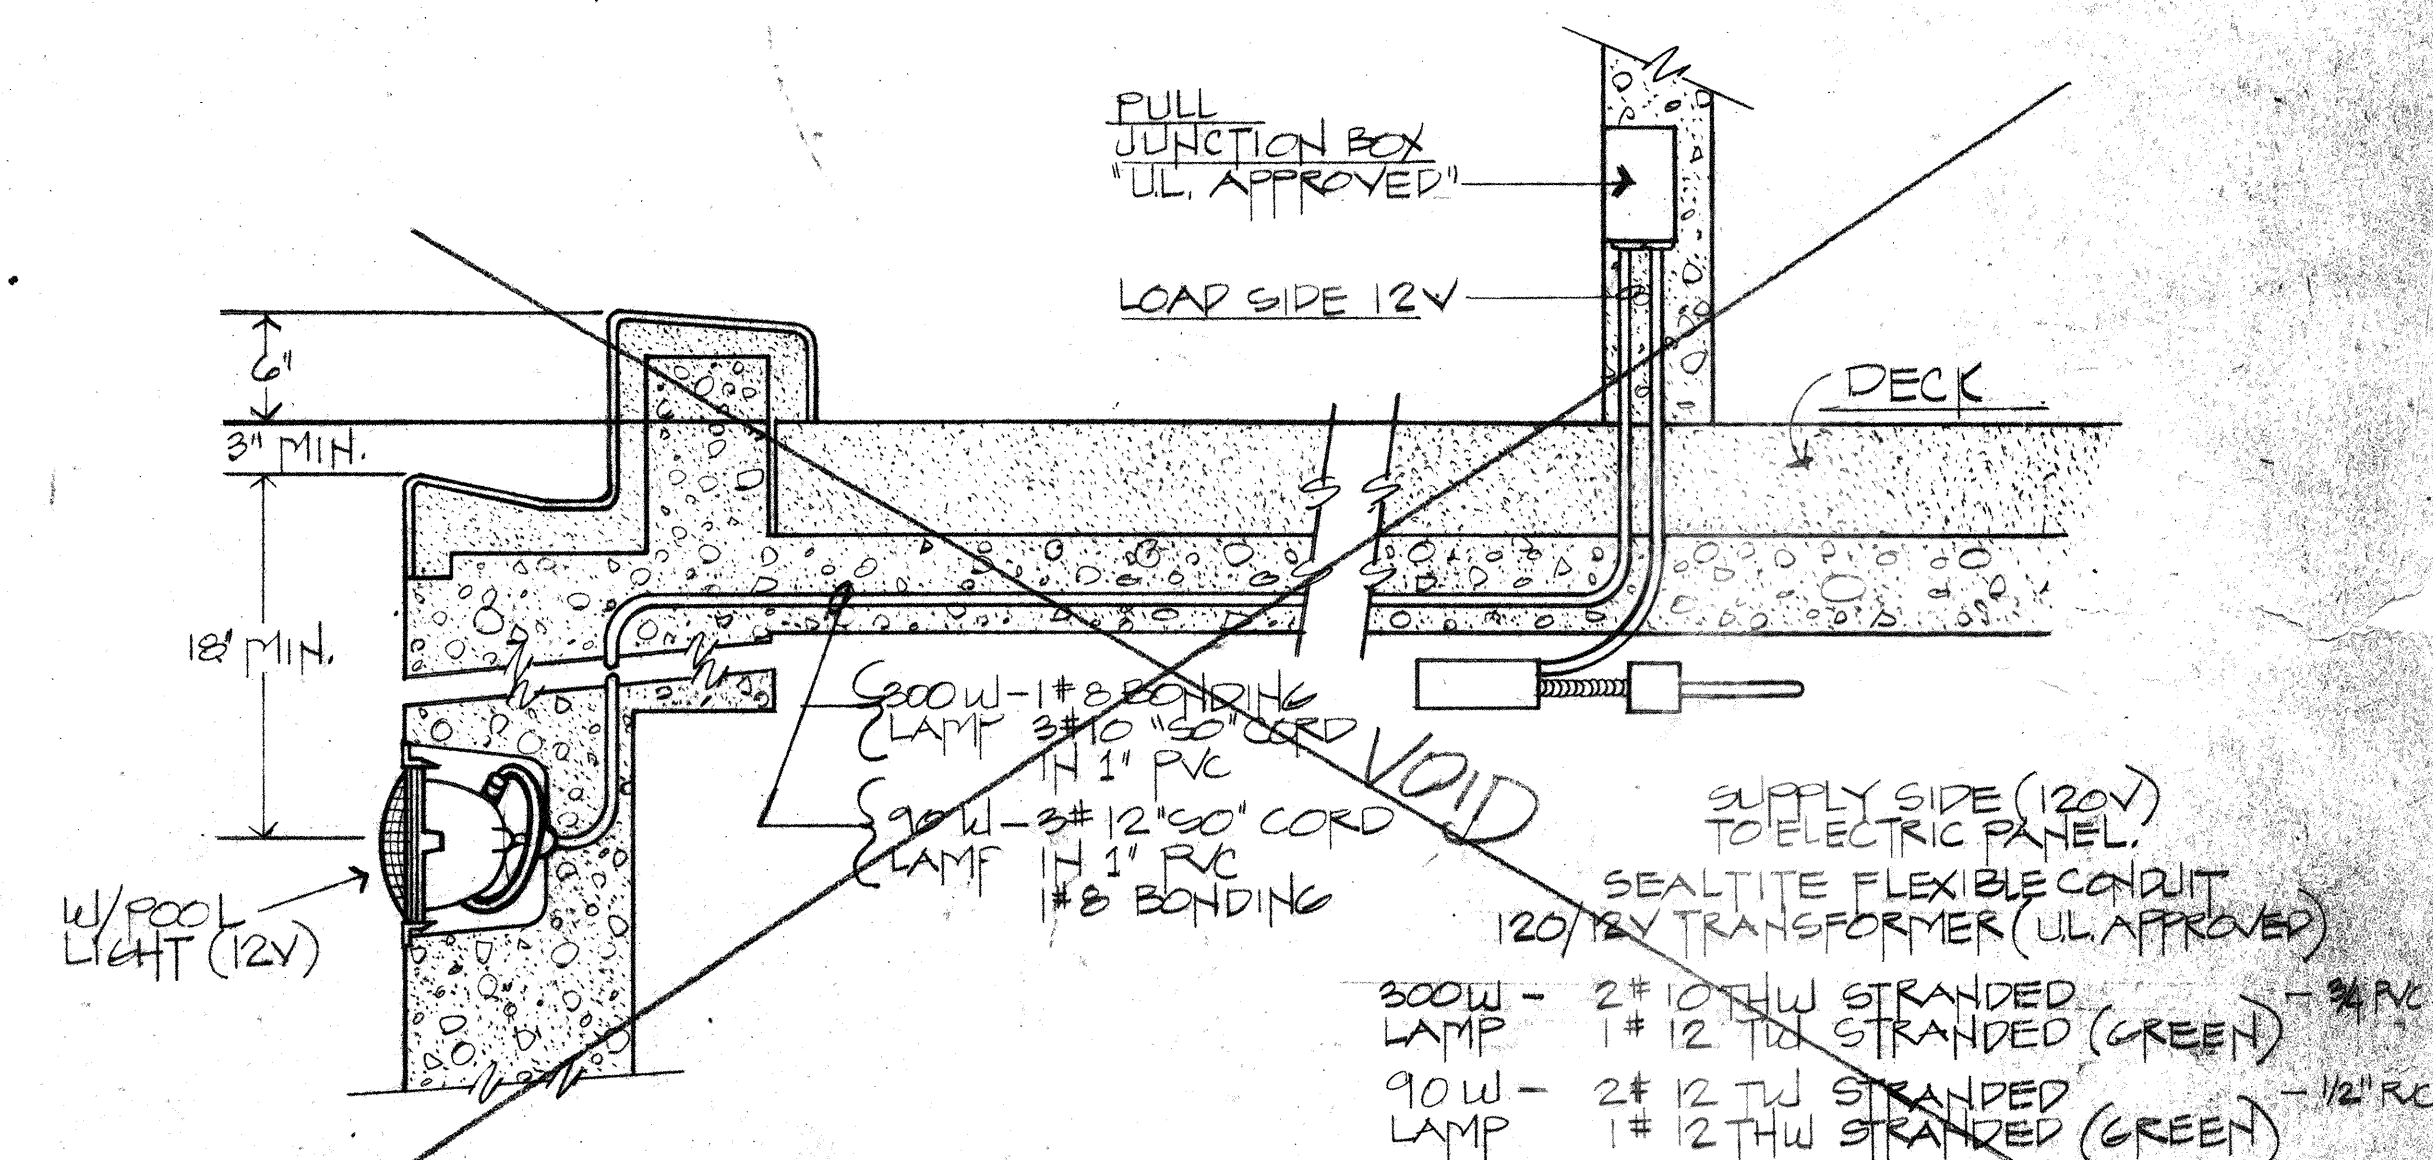

SWIMMING POOL FIXTURE INSTALLATION DETAIL

N.T.S.

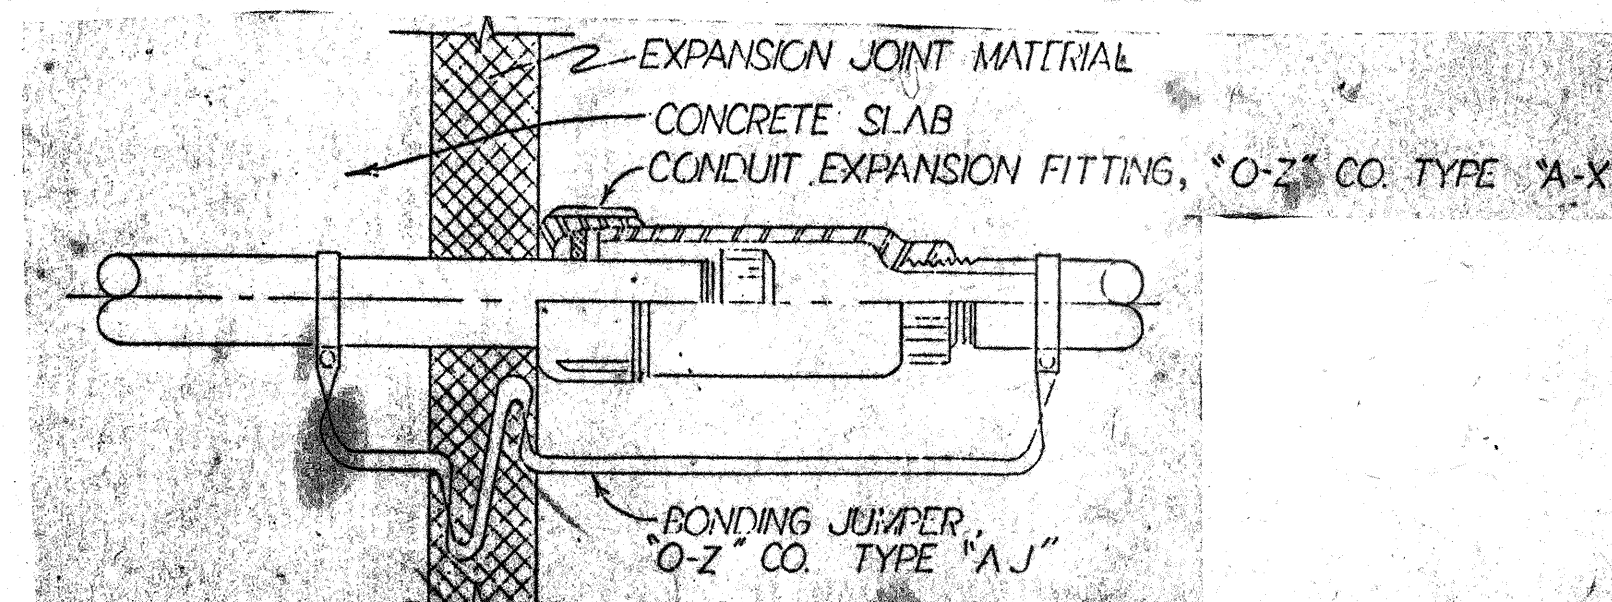

EXPANSION FITTING DETAIL

N.T.S.

Eugenio
4/3/88
Erquiaga

R. WM. CLAYTON JR. ARCHITECT
1995 EAST OAKLAND PARK BLVD. FT. LAUDERDALE, FLA.
E & E CONSULTING ENGINEERS
2701 EAST SUNRISE BLVD. FT. LAUDERDALE, FLA.

OVERLOOK CONDOMINIUM

ELECTRIC DETAILS

DRAWN BY: P.L.H.
JOB NO: 8101
DATE: 8-12-81
REVISIONS: 6-11-84

SHEET: **E12**