


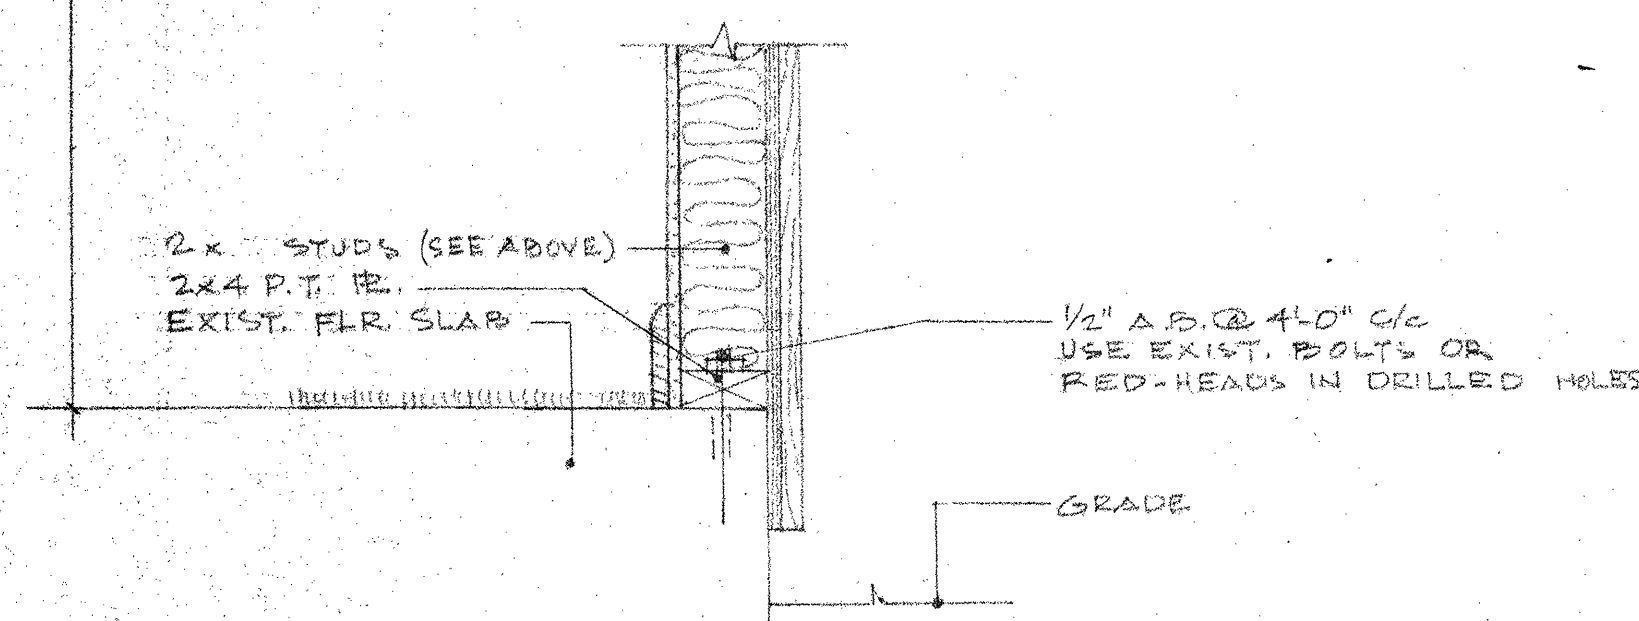

TYP. SECTION-NEW WALL

SCALE: $1 - 1/2" = 1' - 0"$

SYMBOL		WINDOW SCHEDULE	
MARK	WIDTH	HEIGHT	REMARKS
1	3'-1"	6'-5"±	ALUM.-ESP. FINISH (BRONZE)-S.H. - 1/2 SCREEN
2	3'-1"	2'-2"	DITTO
3	3'-1"	2'-2"	DITTO (OBS. GL.)
4	2'-2"	2'-2"	DITTO (OBS. GL.)
5	2'-7"±	4'-2"	DITTO
6	3'-1"	4'-2"	DITTO
7	3'-1"	3'-2"	DITTO (OBS. GL.)
8	3'-1"	3'-2"	DITTO
9	1'-7"±	2'-2"	DITTO (OBS. GL.)

NOTE: VERIFY SIZES, OPENINGS, & CONDITIONS AT SITE BEFORE ORDERING
WINDOWS. GLAZING: SOLAR BRONZE 1/4" R.

[illegible]

NOTE: VERIFY SIZES, OPENINGS, & CONDITIONS AT SITE BEFORE ORDERING
DOORS. GLAZING: SOLAR BRONZE 1/4" P.

AREA	FLOOR	BASE	WALLS	CEILING	REMARKS
FIRST STORY					
<u>MANAGER'S APT.</u>					
LIVING/DINING	CARPET	WOOD	GYP. BD.	GYP. BD.	
KITCHEN			GYP. BD.	GYP. BD.	
BEDROOM	CARPET	WOOD	GYP. BD.	GYP. BD.	
CLOSET	CARPET	WOOD	GYP. BD.	GYP. BD.	
BATH			M.R. GYP. BD		
A/C CLO.					
<u>1ST FLR. CLUB RM.</u>					
CLUB RM.	CARPET	WOOD			
SERVING KITCHEN	V.A. TILE	VINYL	GYP. BD.	GYP. BD.	
<u>MEN'S REC.</u>					
ENTRY	MOSAIC TILE				
DRSG/CARD RM.	CARPET				
BATH RM.	MOSAIC TILE	GER.			
TOILET RM.	DITTO	GER.			
SAUNA	DITTO	REDWD.	REDWD.	REDWD.	
<u>WOMEN'S REC.</u>					
WAITING	CARPET				
DRESSING	CARPET				
BATH RM.	MOSAIC TILE	GER.			
TOILET RM.	DITTO	GER.			
SAUNA	DITTO	REDWD.	REDWD.	REDWD.	
<u>CRAFTS BLDG.</u>					
CRAFT RM.					
SECOND STORY					
CLUB RM.					
SERV. KITCHEN					
CLOSET - A/C					
CARD RM.					
MEN'S TOILET					
WOMEN'S TOILET					

REVISIONS:

DRAWN BY :

DATE :

**ARCHITECT: JOHN EVANS, A.I.A.
316 SUNSET DRIVE**

RECREATION BUILDING
OVERLOOK CONDOMINIUM

COMMISSION NO.

A-364

PRINTING DATE

SHEET NUMBER

6
DE

7 MAY 79