



FRONT ELEVATION



REAR ELEVATION

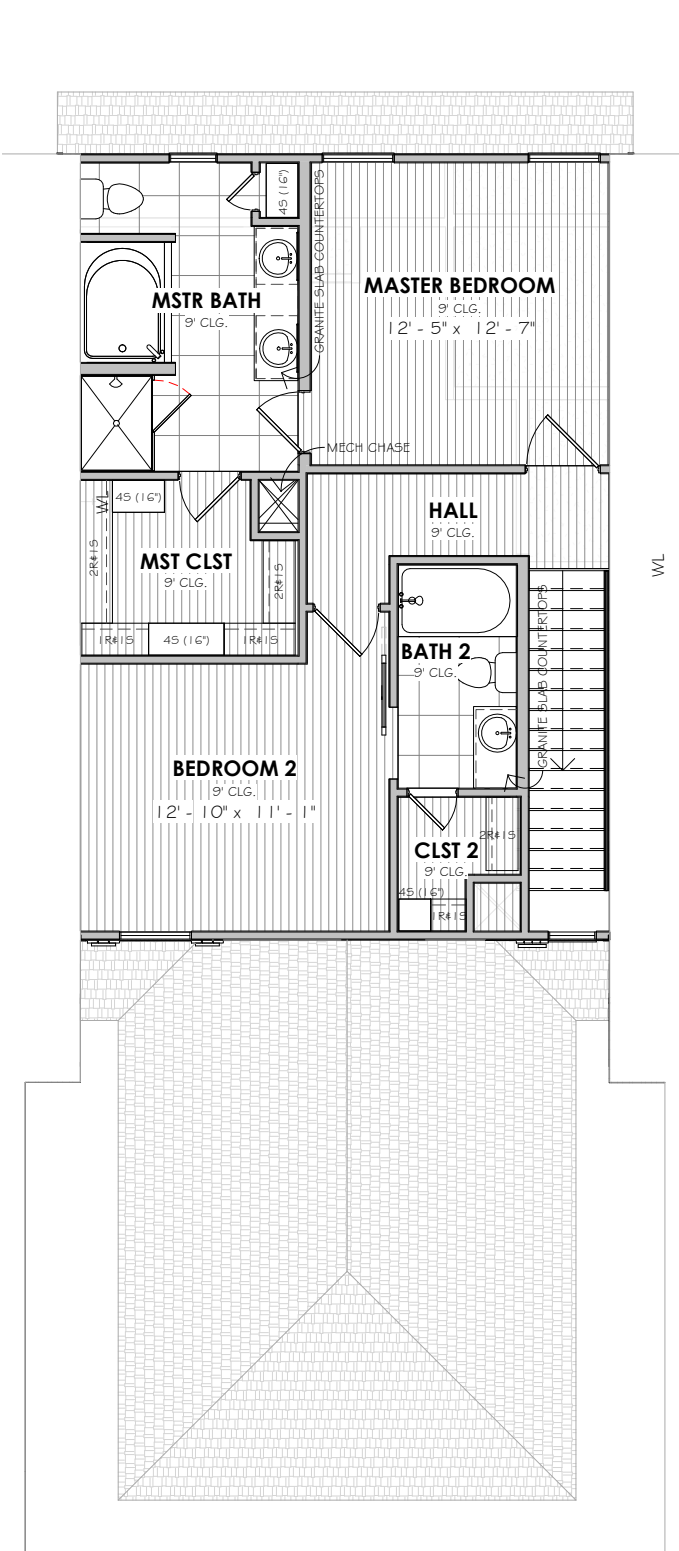

SECOND FLOOR PLAN

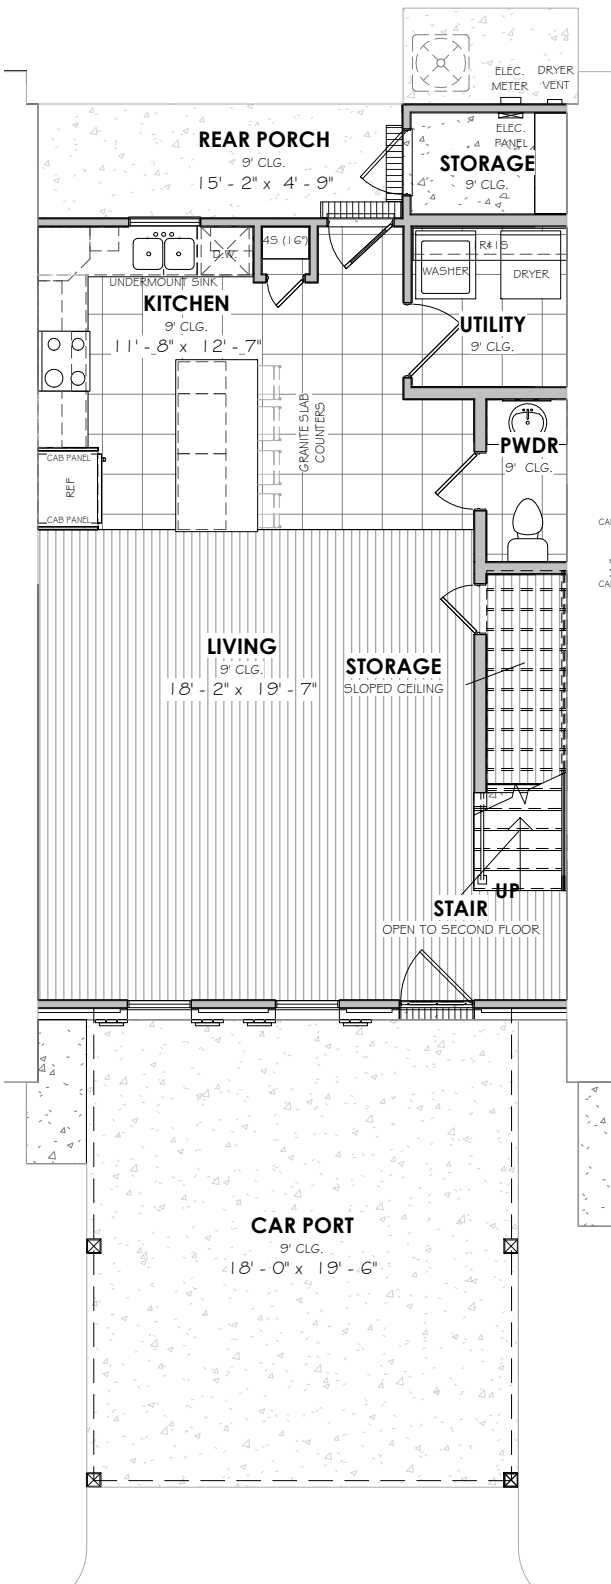

FIRST FLOOR PLAN