



CONSTRUCT
2260 L.F. - PRECAST CONCRETE BARRIER CURB (BETWEEN STA. 170+40 - 186+00)

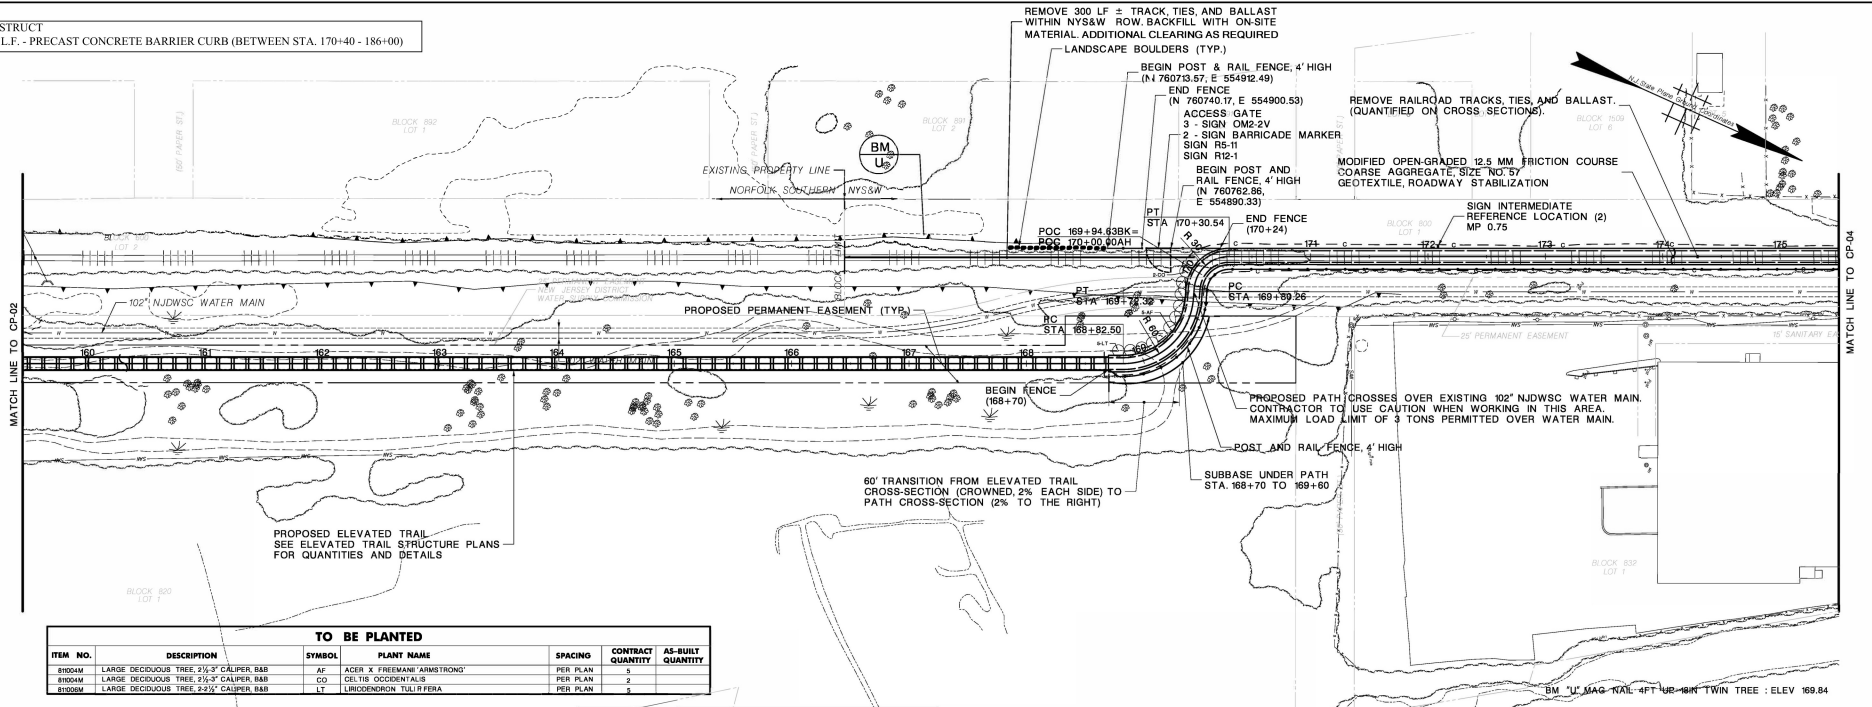

TO BE PLANTED					
ITEM NO.	DESCRIPTION	SYMBOL	PLANT NAME	SPACING	CONTRACT QUANTITY
81004M	LARGE DECIDUOUS TREE, 2 1/2\"/>				

TO BE CONSTRUCTED		CONTRACT QUANTITY
EXCAVATION, REGULATED MATERIAL		213 C.Y.
GEOTEXTILE, ROADWAY STABILIZATION		39 C.Y.
SURBASE		39 C.Y.
COARSE AGGREGATE, SIZE NO. 57		213 C.Y.
MODIFIED OPEN-GRADED 1/2\"/>		

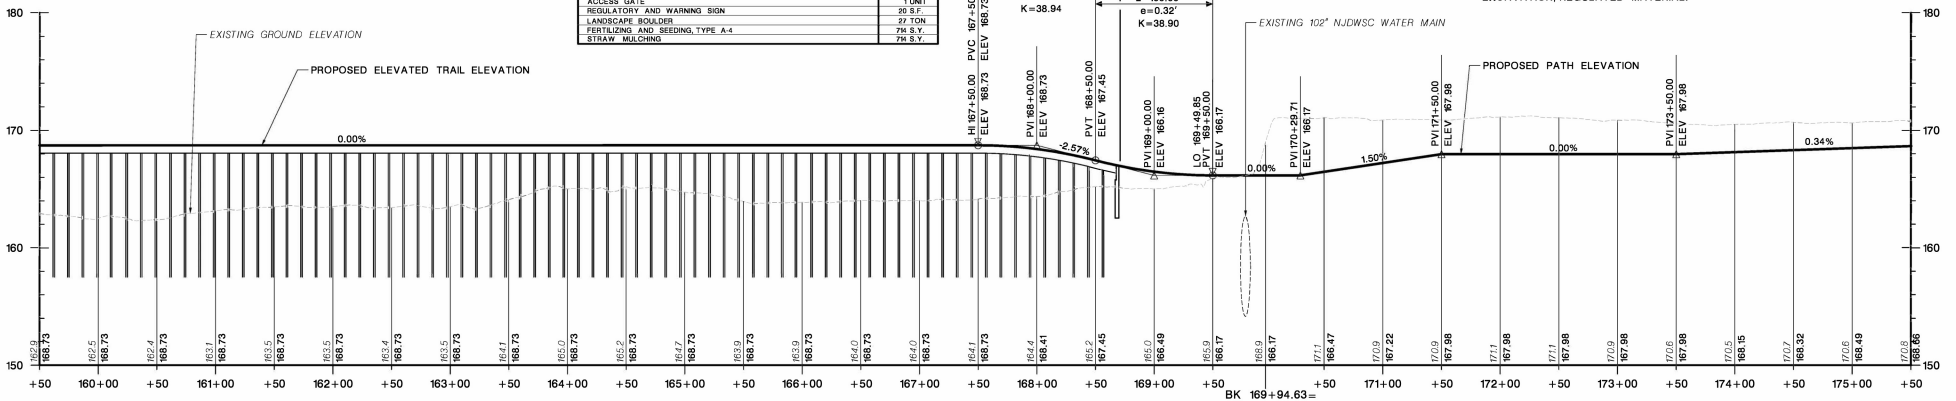

- NOTES:
1. REMOVAL OF RAILROAD TRACKS AND APPURTENANCES TO BE PAID UNDER THE ITEM "CLEARING SITE."
 2. REMOVAL OF RAILROAD TIES AND BALLAST TO BE PAID UNDER THE ITEM "EXCAVATION, REGULATED MATERIAL."

REVISION	DATE	REVISION

PLAN VIEW SCALE
0 50 100
SCALE IN FEET
PROFILE SCALE
HORIZONTAL: 1"=50'
VERTICAL: 1"=5'

Andrew M. Muldowney
ANDREW M. MULDOWNEY
PROFESSIONAL ENGINEER, N.J. LIC. NO. 24602376000

NV5

800 Lanidex Plaza, Suite 300
Parsippany, New Jersey 07054
Certification of Authorization No. 24GA27930500

**NYS&W BICYCLE AND PEDESTRIAN
SHARED USE PATH**

CONSTRUCTION PLAN & PROFILE - 3

TOWNSHIP OF WAYNE
TOWNSHIP OF PEQUANOCK

PASSAIC COUNTY
MORRIS COUNTY

NEW JERSEY
PROJECT NO. J4330.00
DRAWN BY JWC
SCALE 1"=50'
CHECKED BY AMM
DATE AUG 2020
DESIGNED BY CJS
CREATED BY AMM
SHEET NO. 17 of 185