




PLANTA ARQUITECTONICA SOTANO  
84.55 M2  
TOTAL 407.64 M2

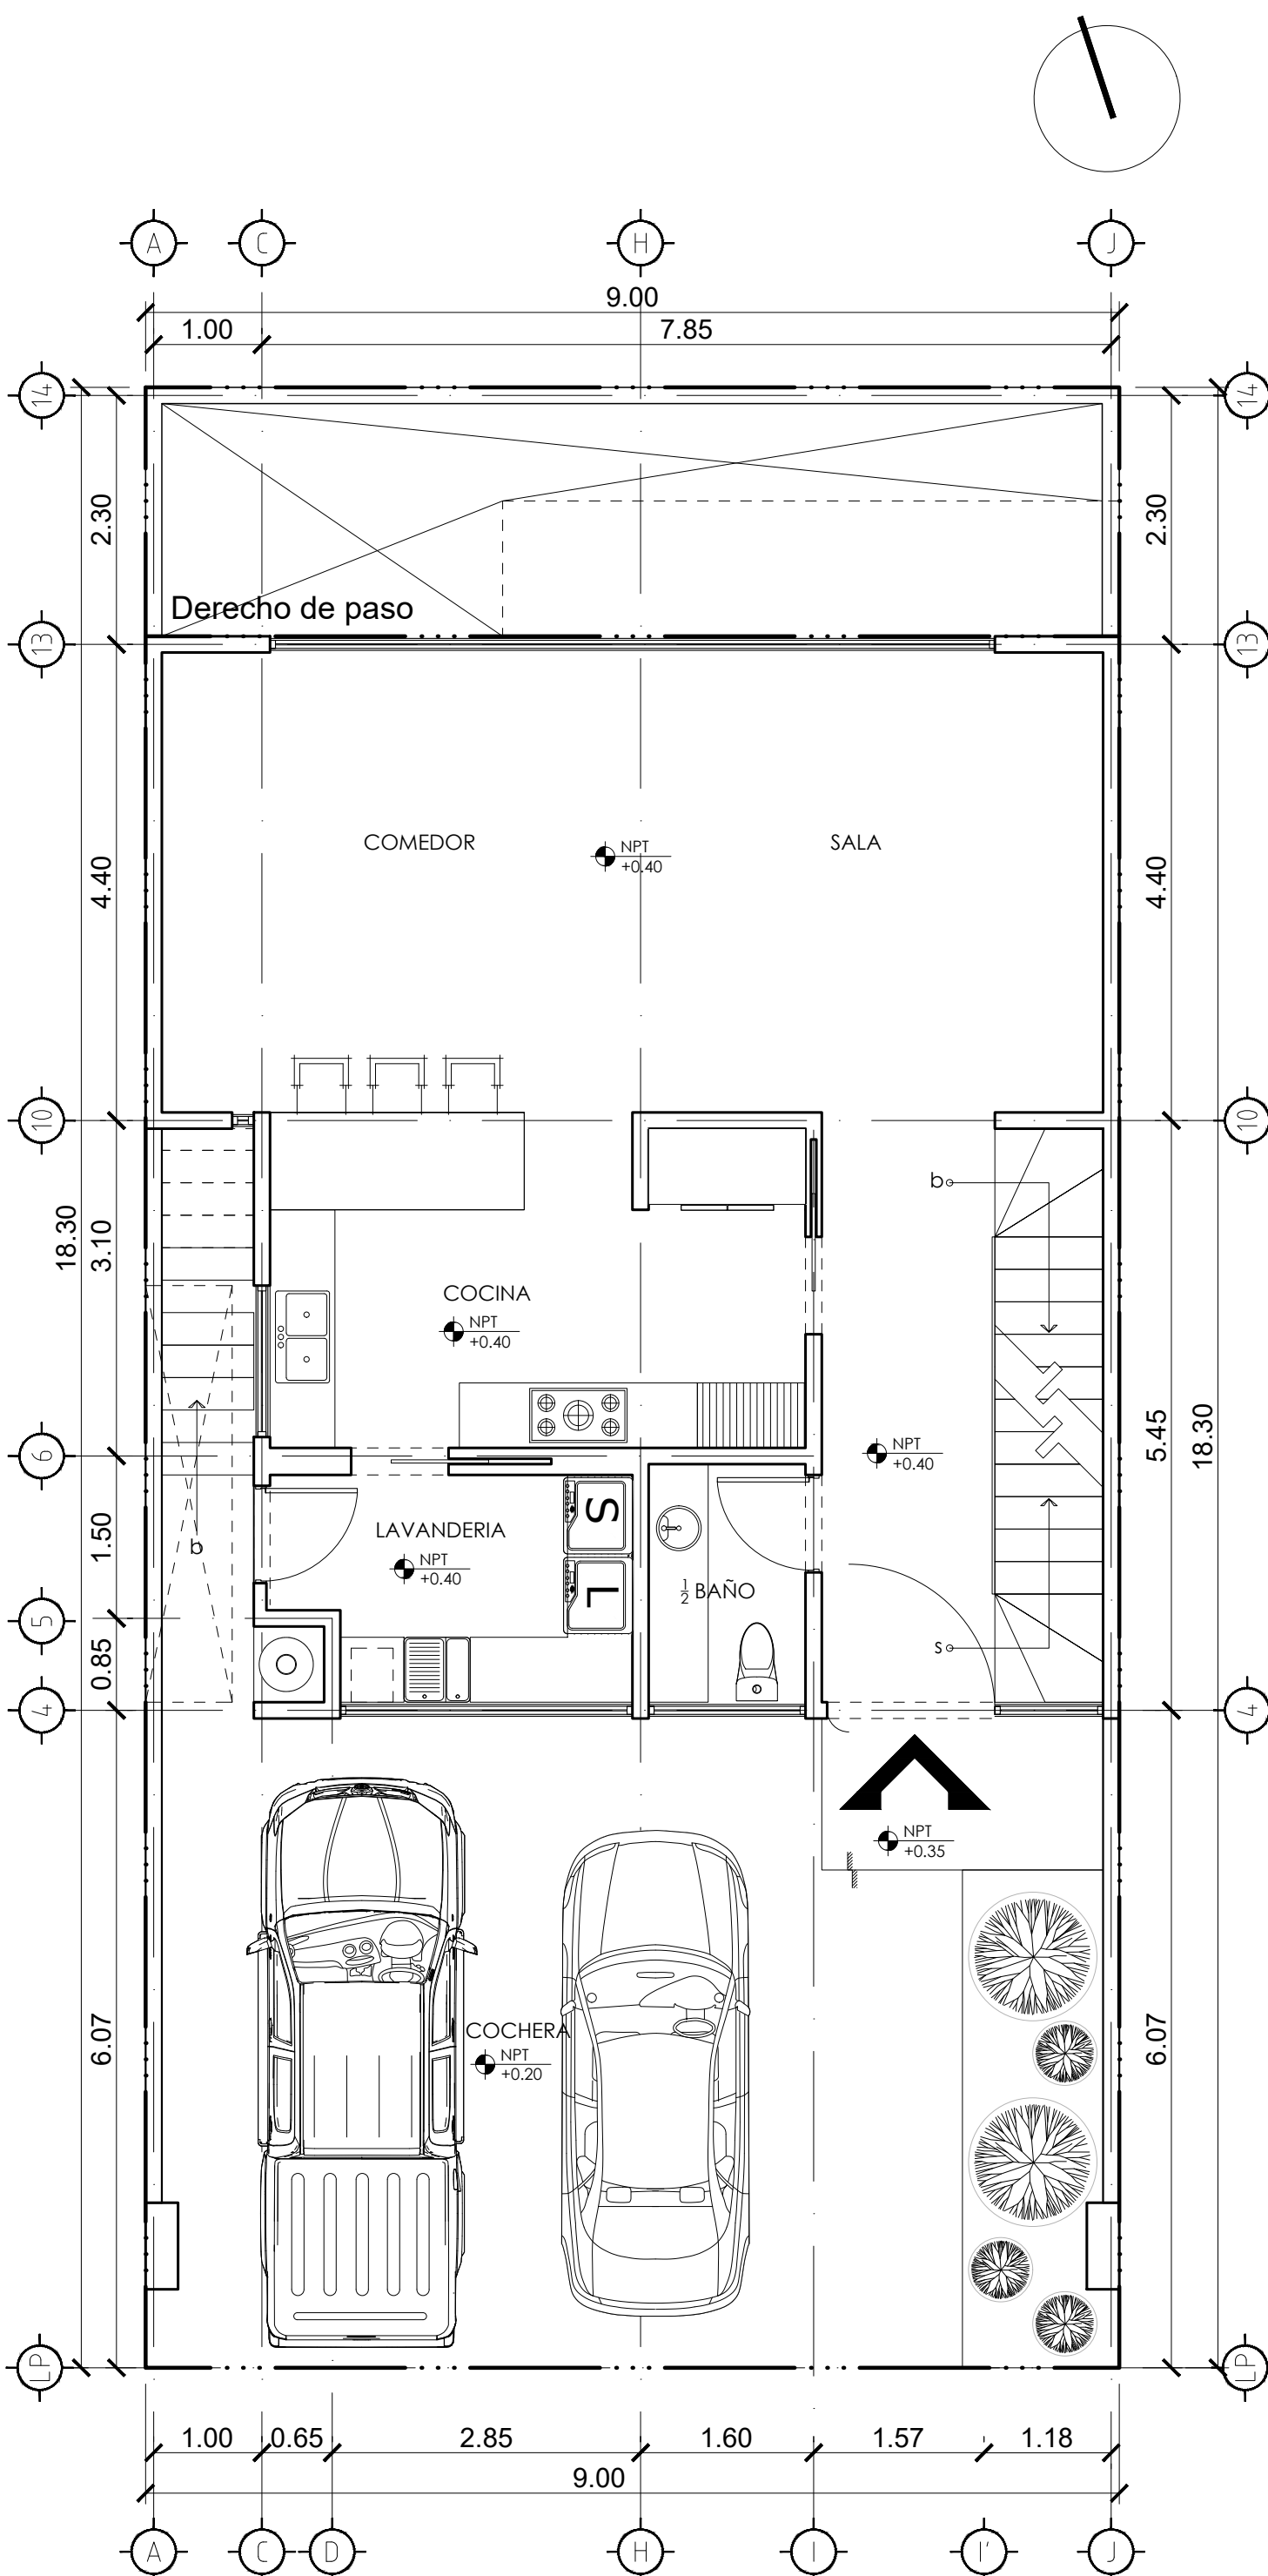

PLANTA ARQUITECTONICA 1ER NIVEL  
148.03 M2  
TOTAL 407.64 M2

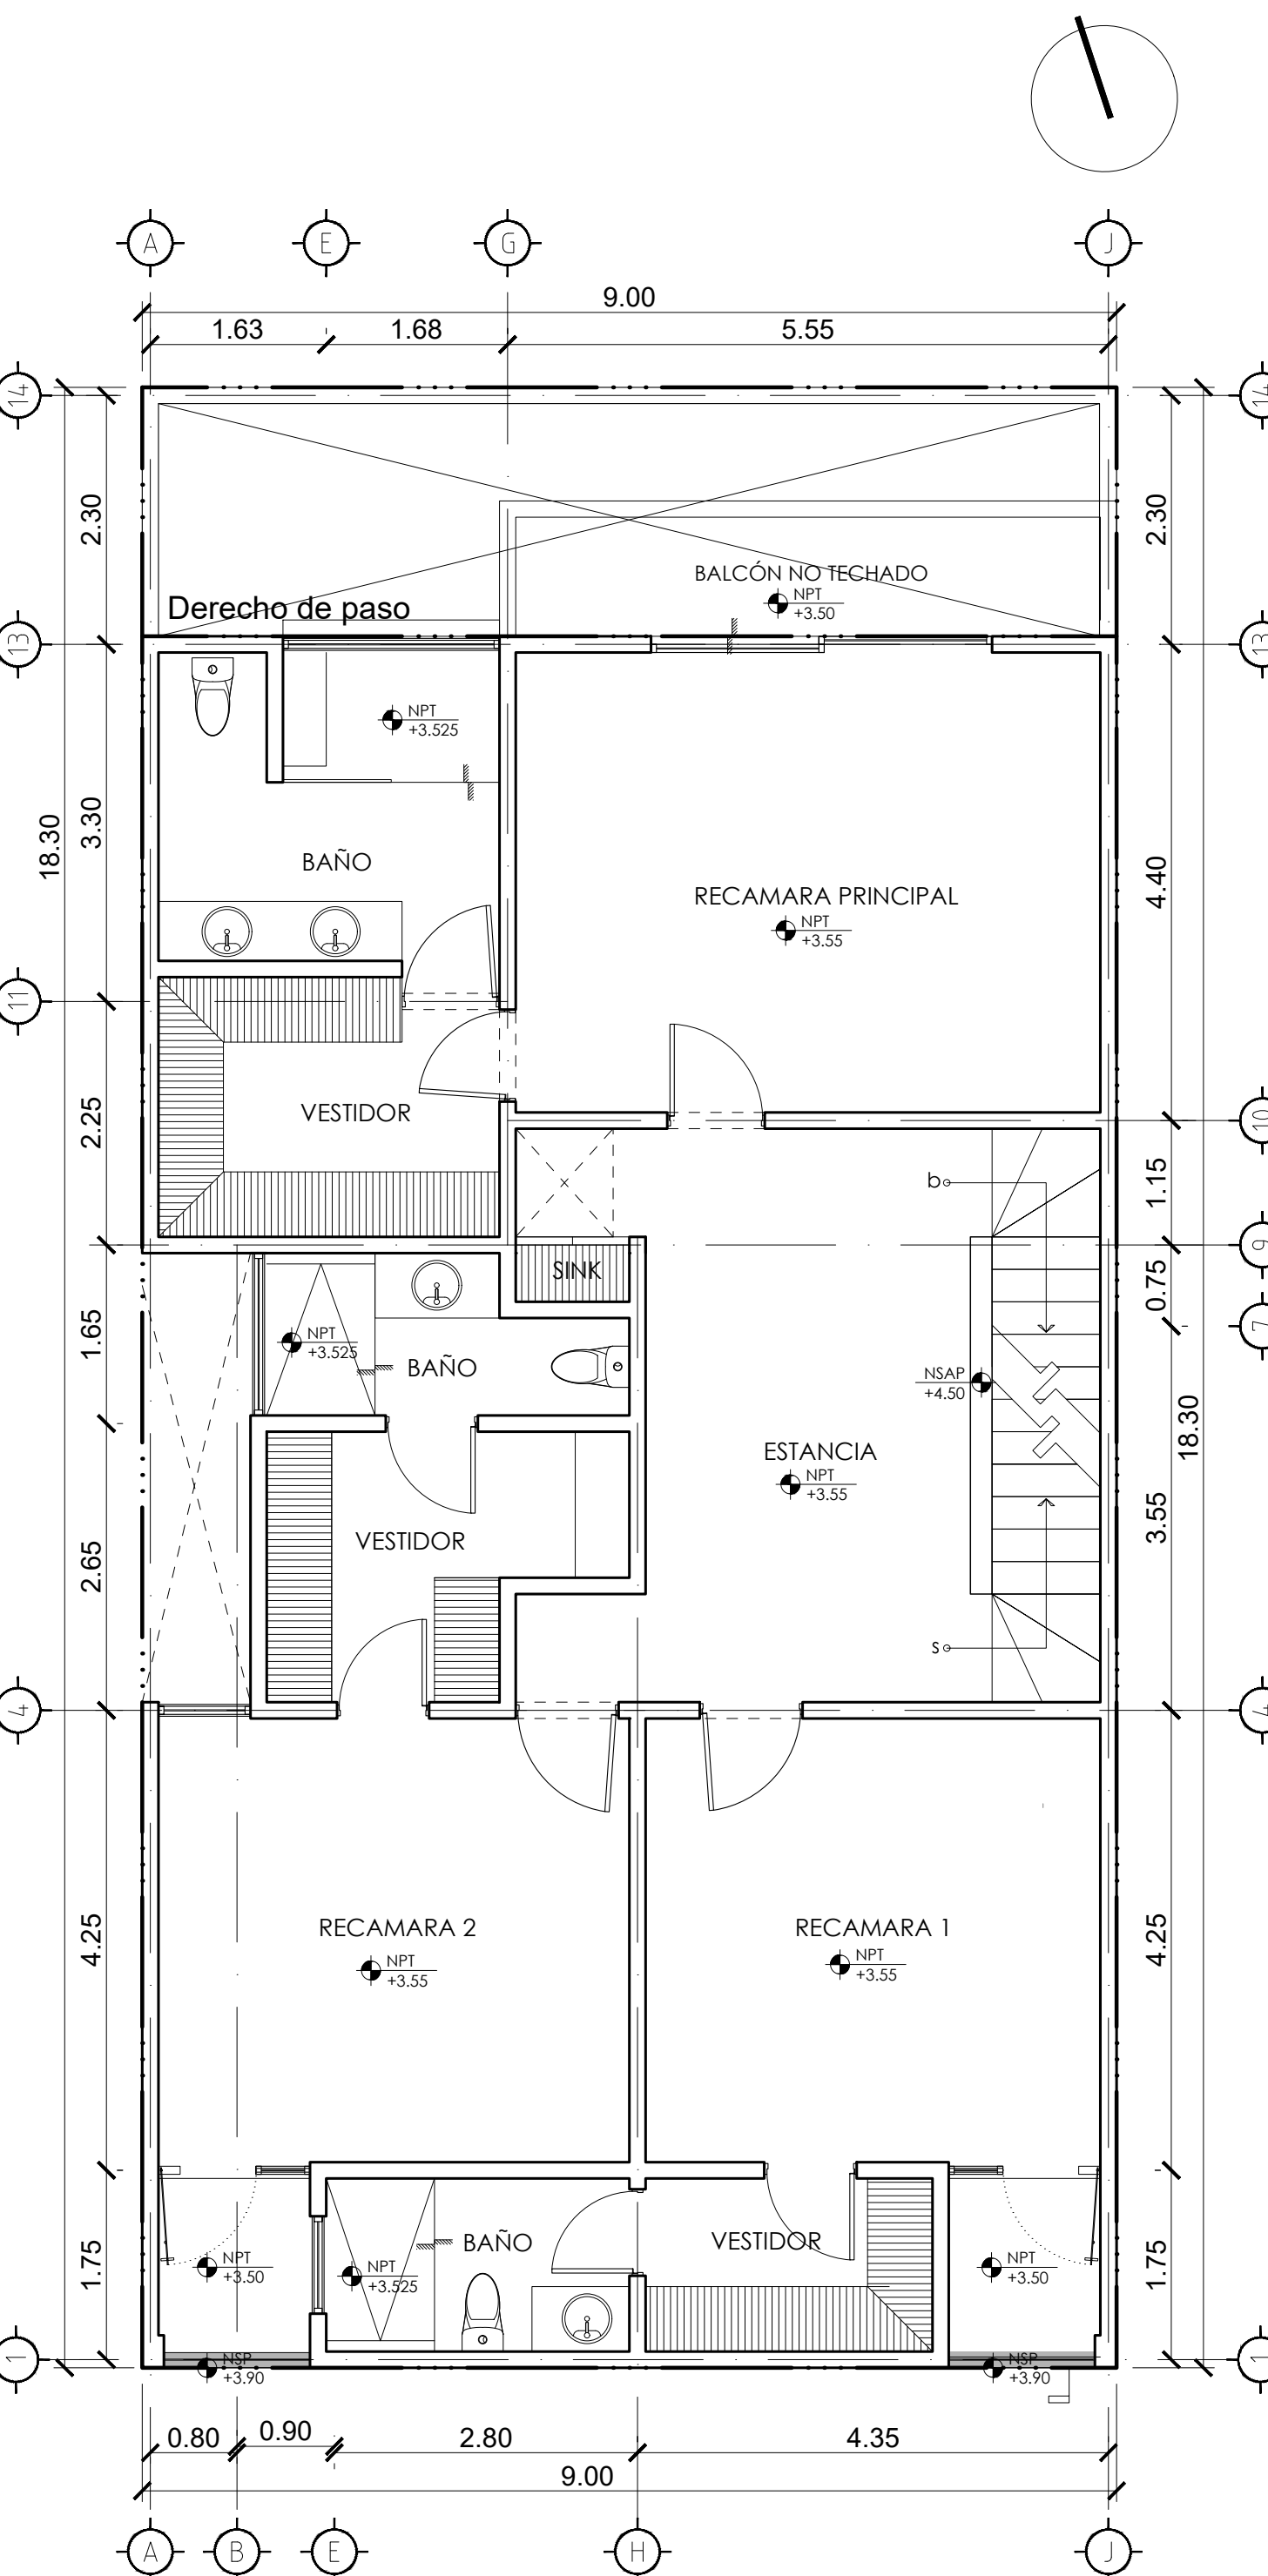

PLANTA ARQUITECTONICA 2DO NIVEL  
139.85 M2  
TOTAL 407.64 M2

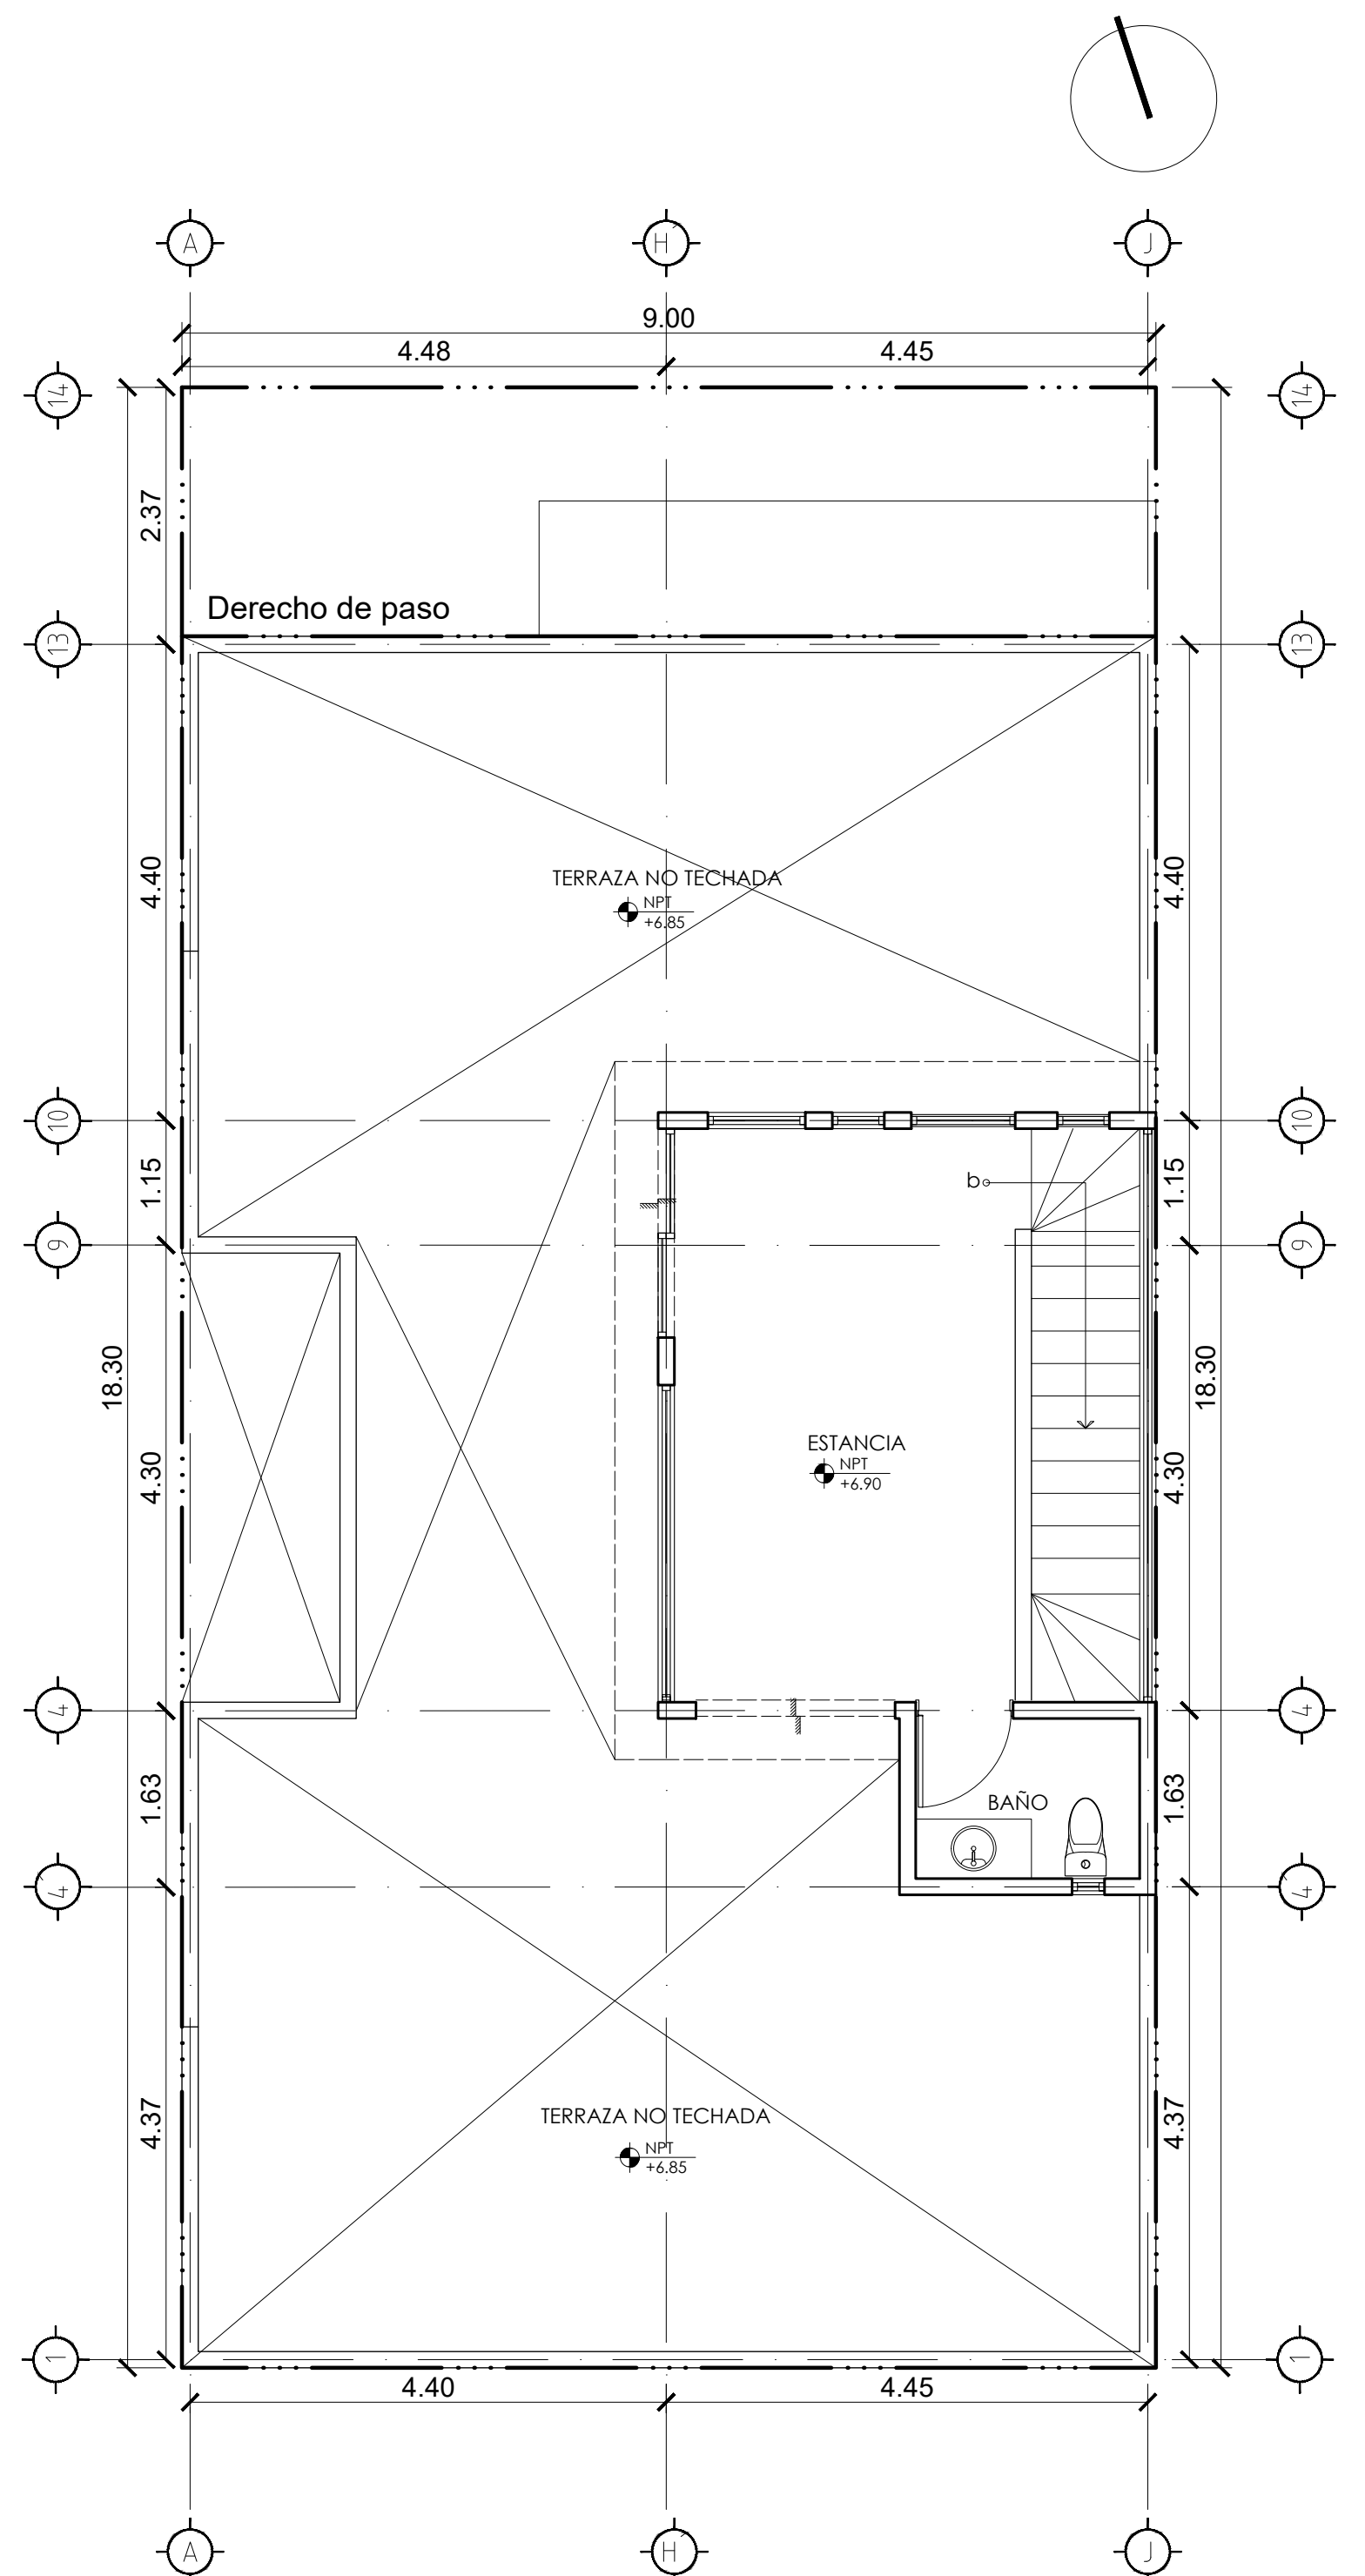

PLANTA ARQUITECTONICA 3ER NIVEL  
35.21 M2  
TOTAL 407.64 M2