


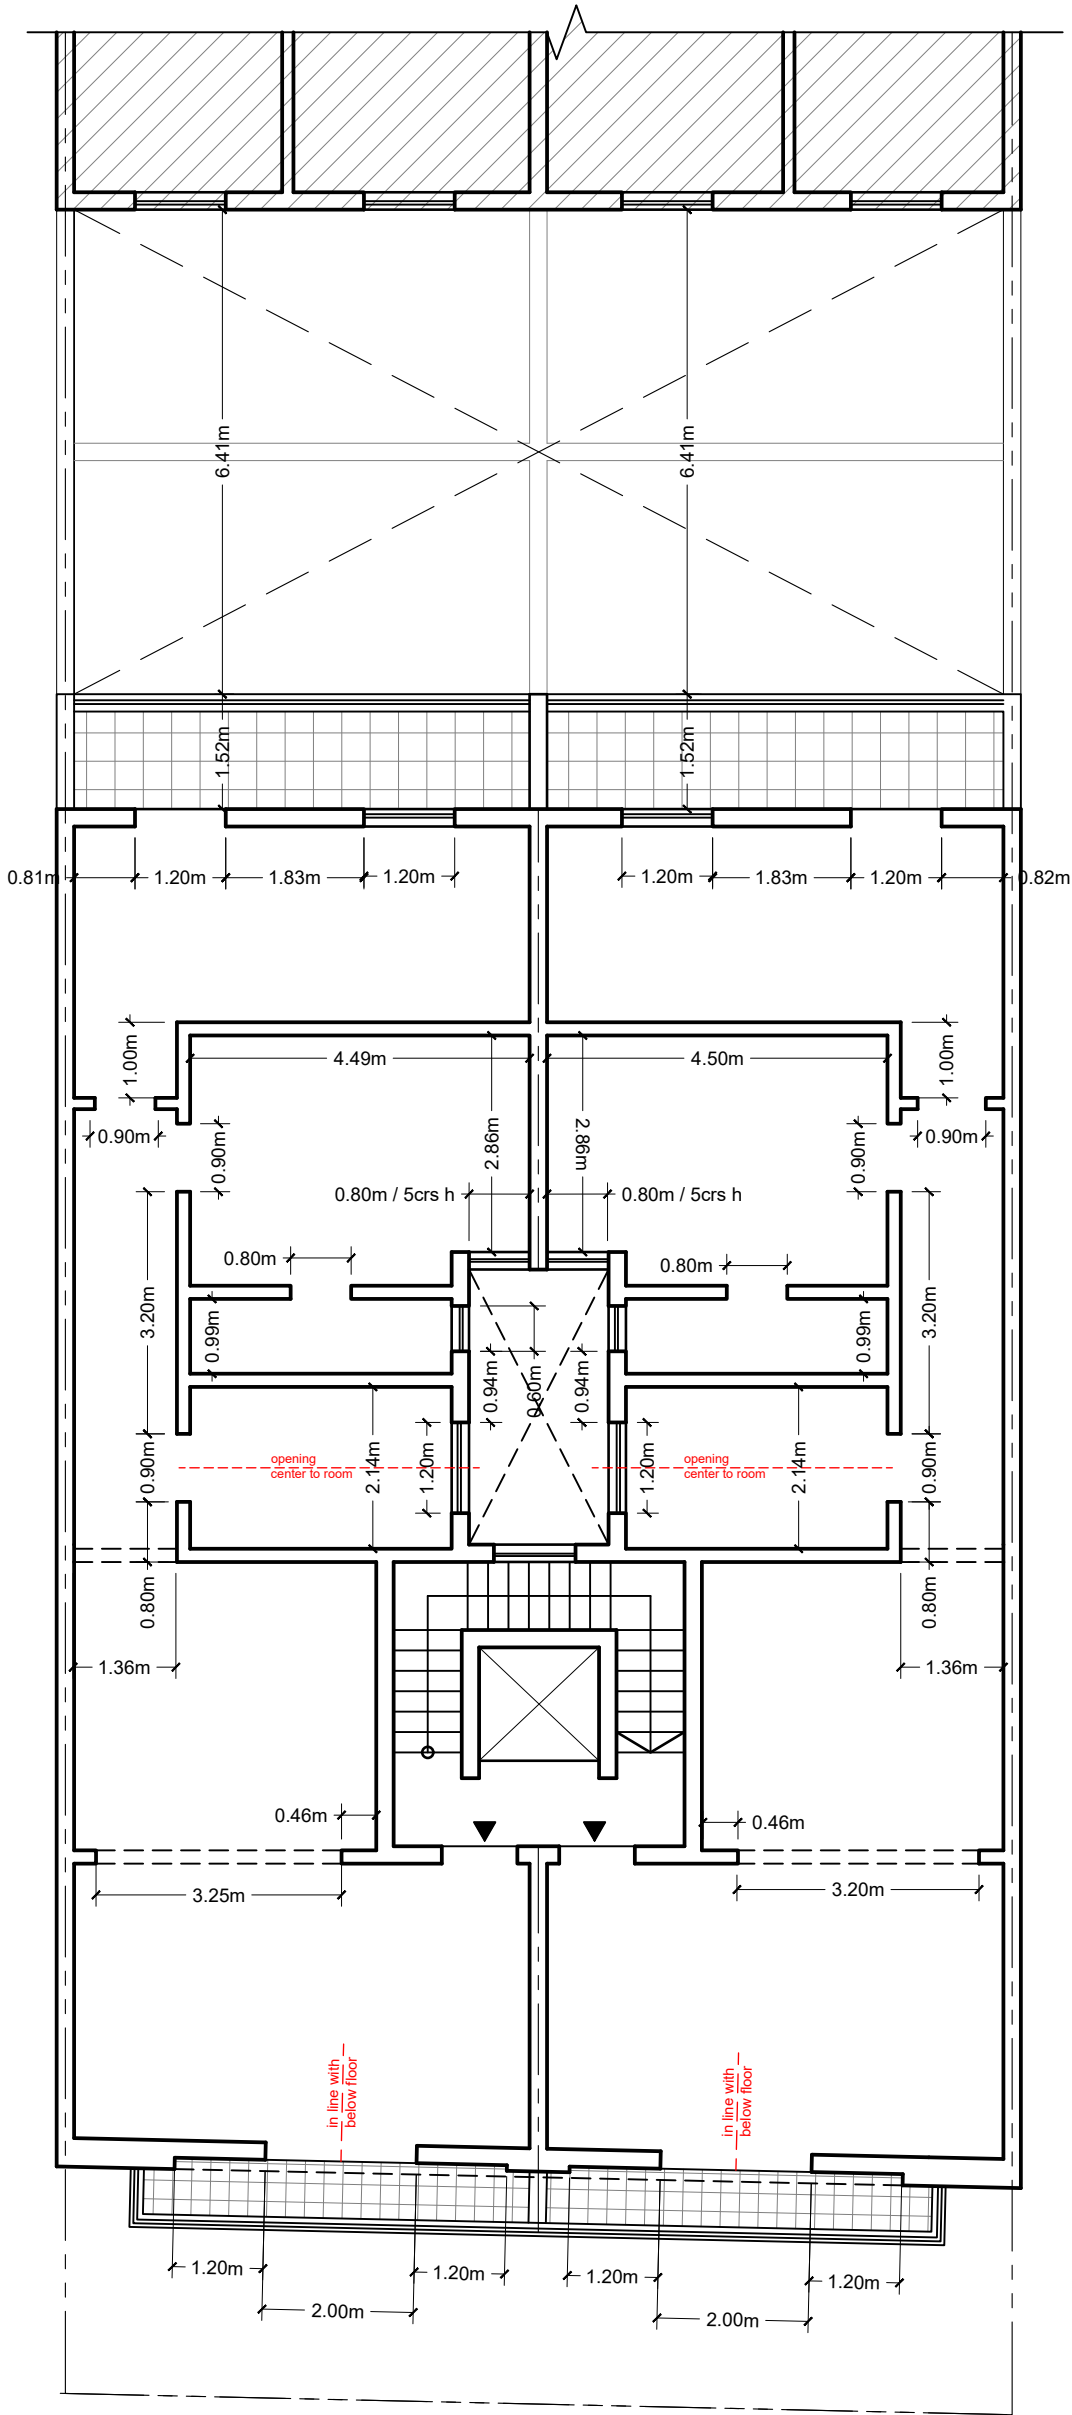

TRIQ KARLU DARMANIN

Third Floor Dimension Plan
Scale 1:100



Samuel Formosa

B.E. & A.(Hons), M.Sc.Arch.(Lond), M.Sc.(Env.Pln. & Mgt.), A. & C.E.
Architect, Interior Designer, Planning Consultant, Civil Engineer.

18, "Corona" Turu Lentini Str.
Hamrun HMR 02, MALTA
tel: (356) 2122 8880, mob. 99490191
email: samfor@maltanet.net

client:

Mr Adrian Fabri

job title:

APPROVED PA/08408/21

job no:

2196

code:

A001

drawn by:

ALEX V.

date:


MAR 23

scale:


AS SHOWN

checked by:

S.FORMOSA

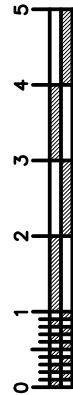

SCALE 1:100

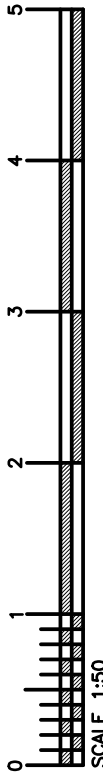

SCALE 1:50