




GUEST/POWDER BATH

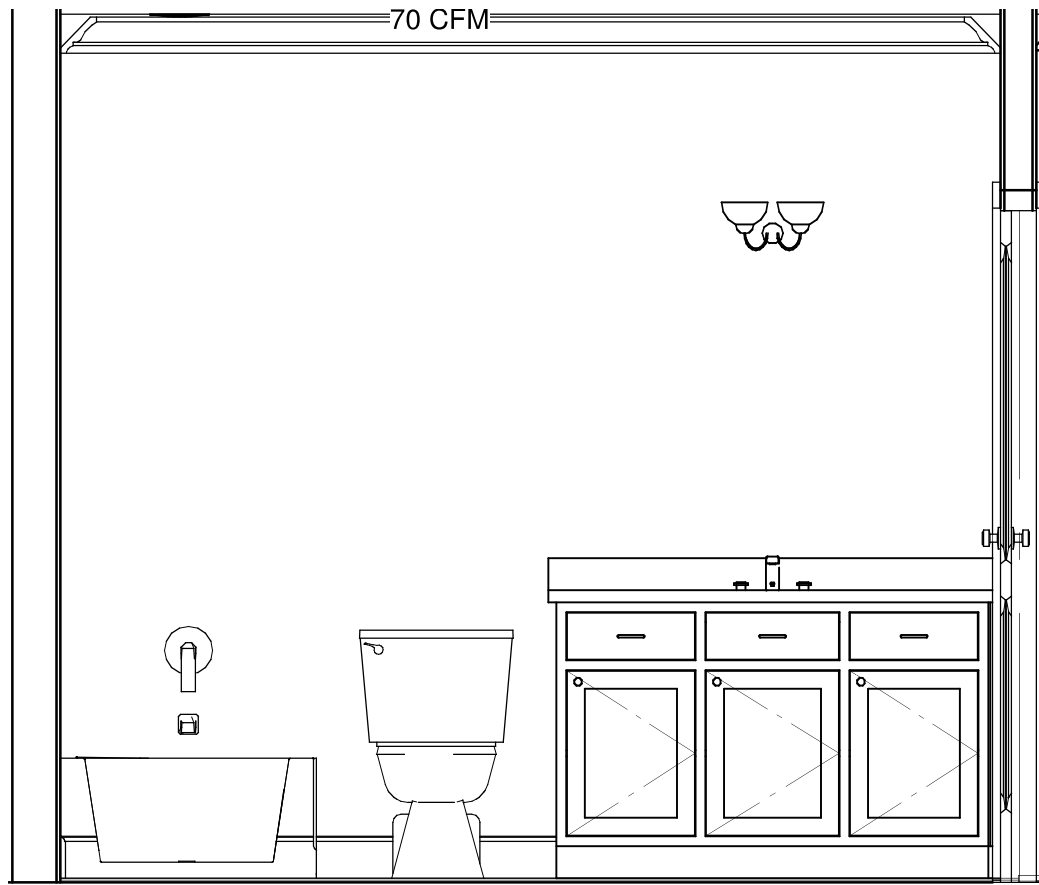

LUKE'S BATH

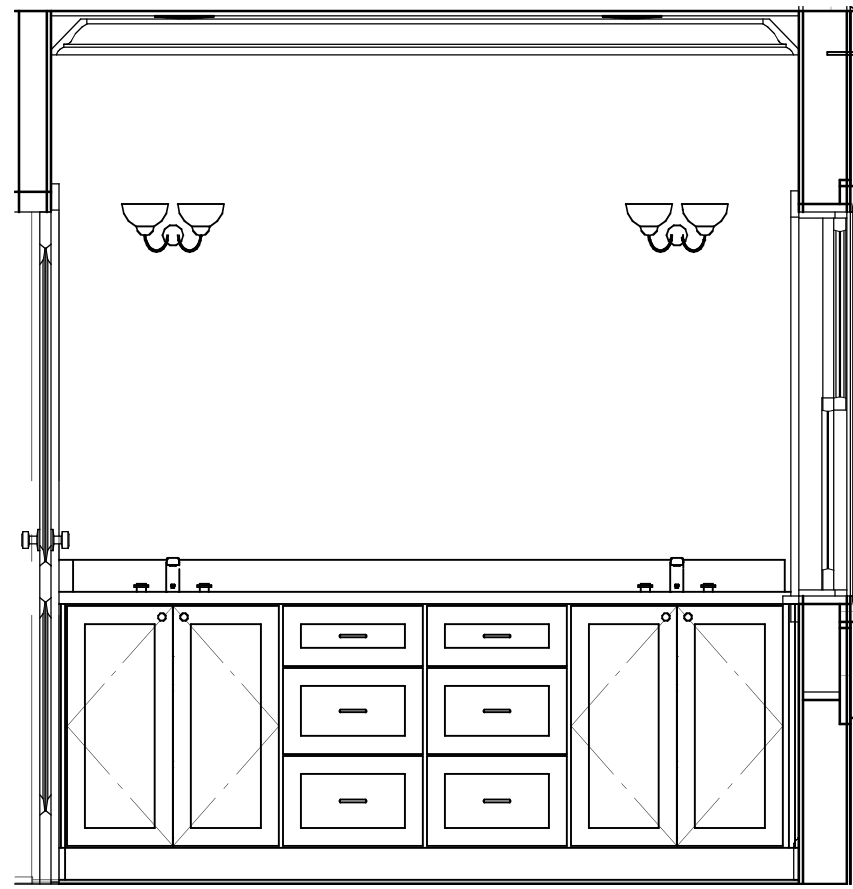


GIRL'S VANITIES

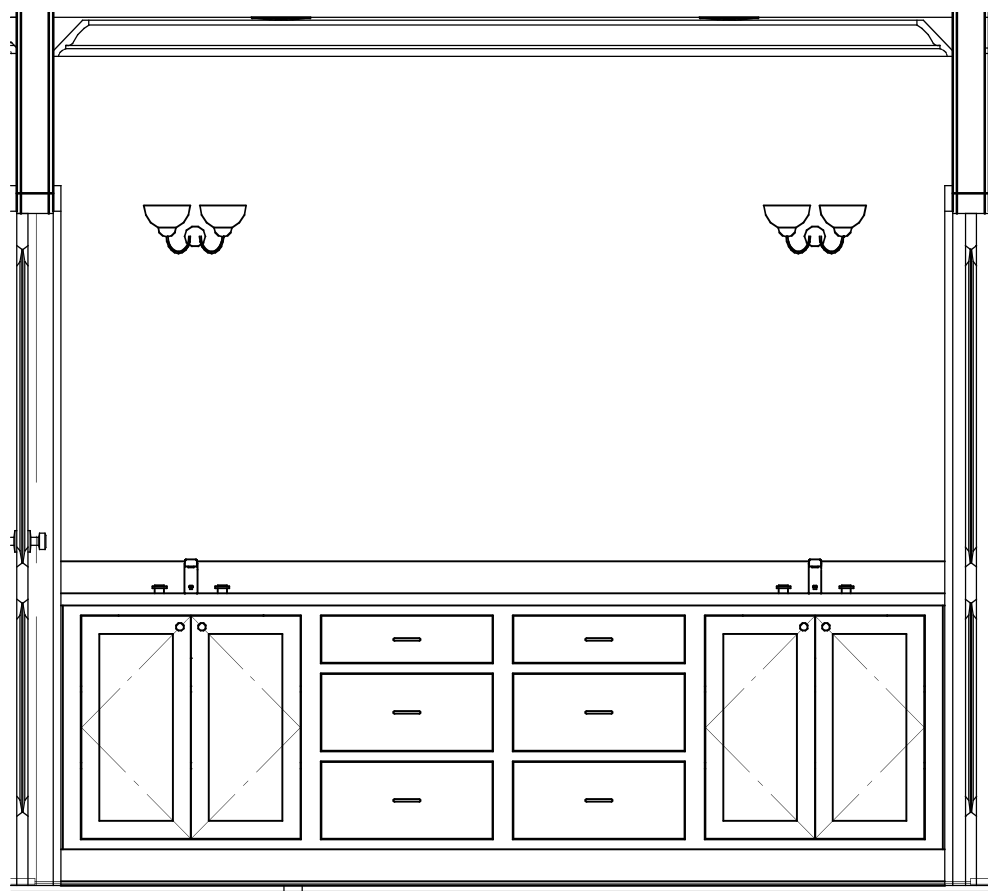


OWNER'S VANITIES




BUILT-INS BY ALLOWANCE

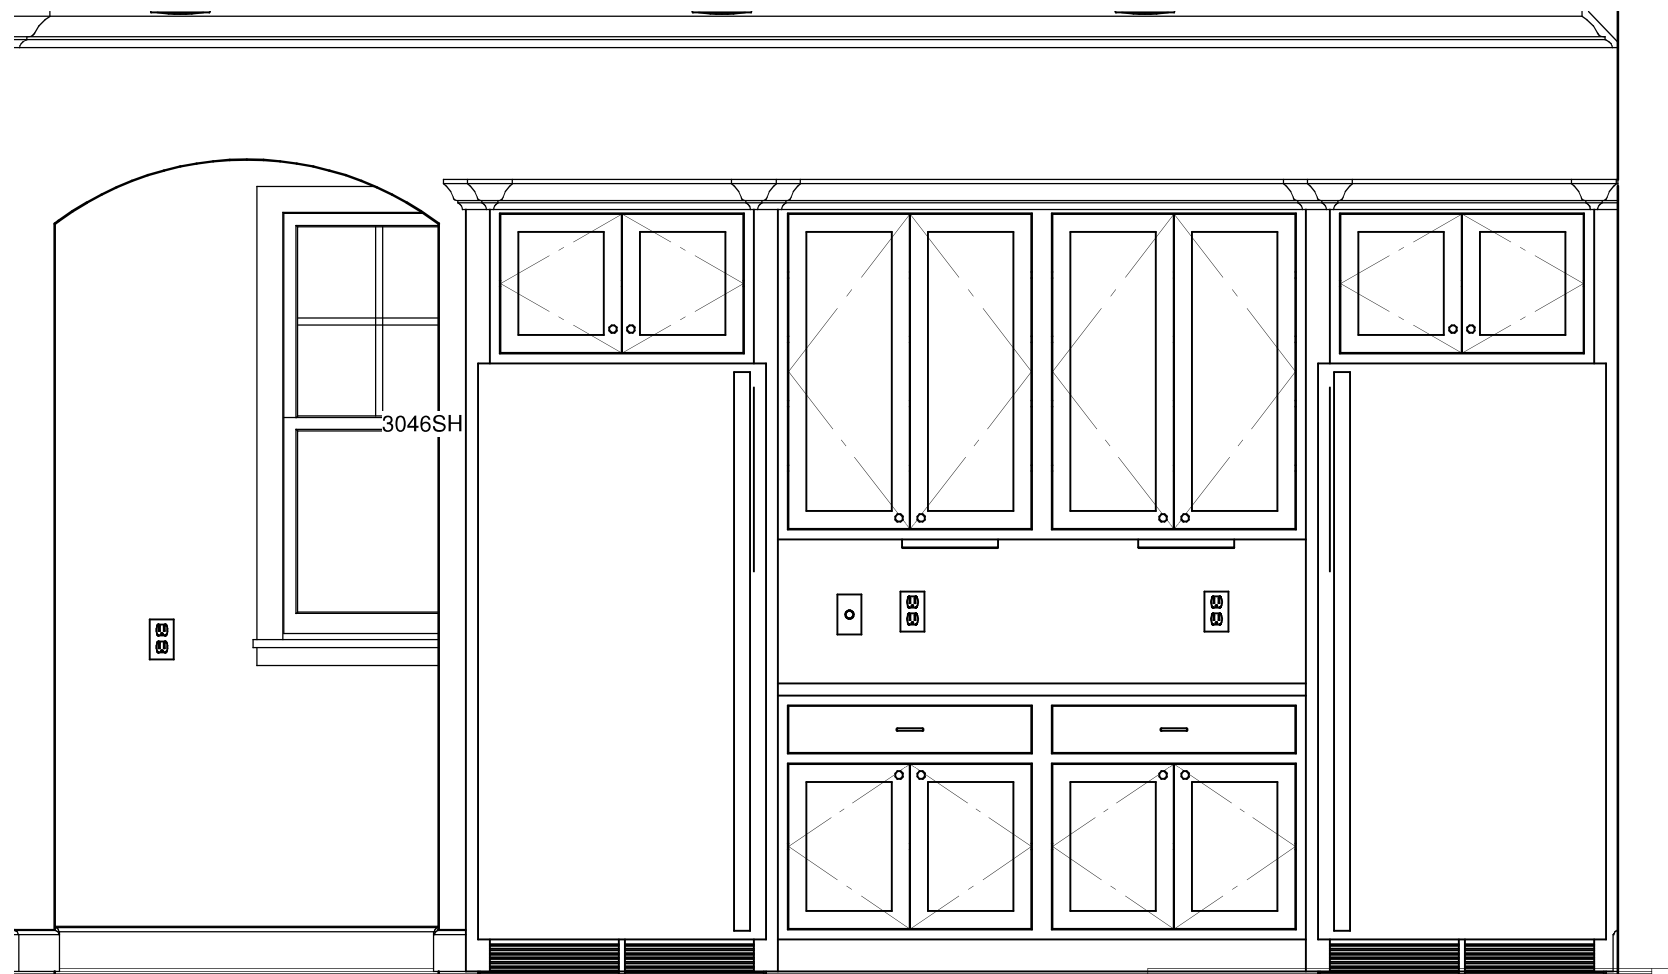


FRIG/FREEZER AREA

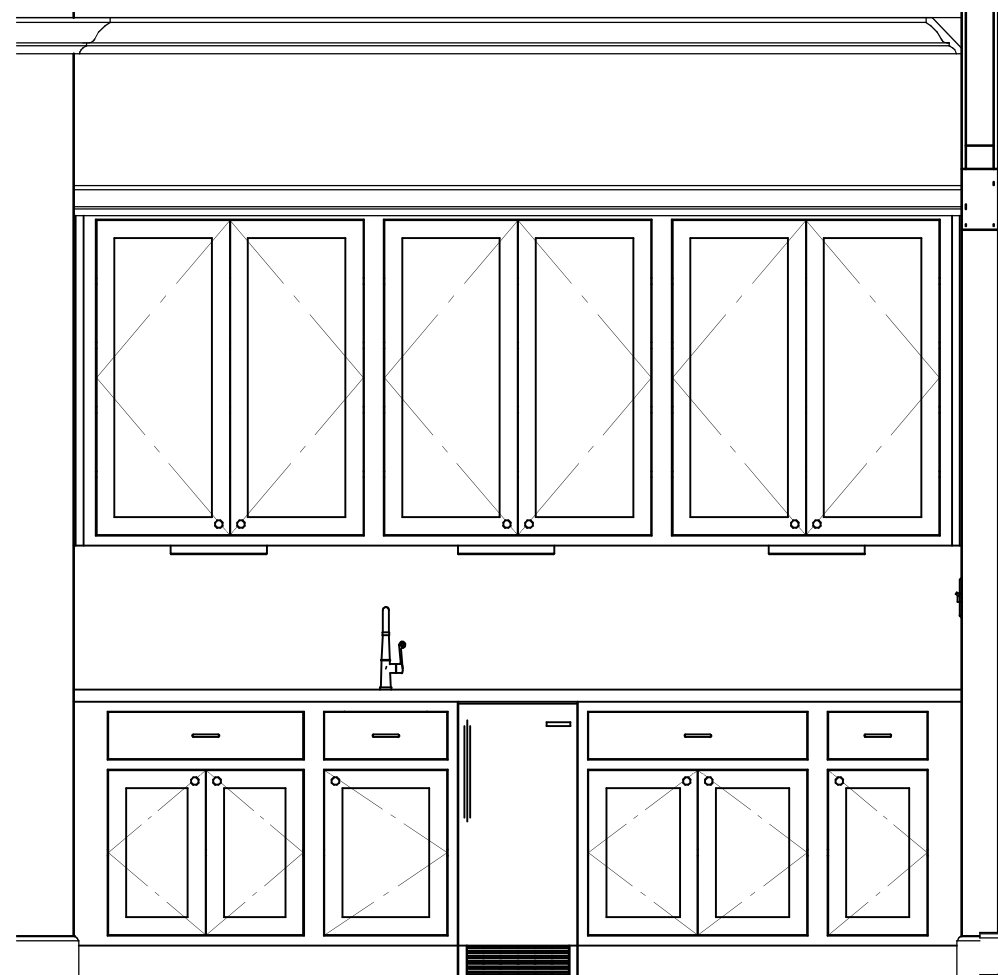


WET BAR

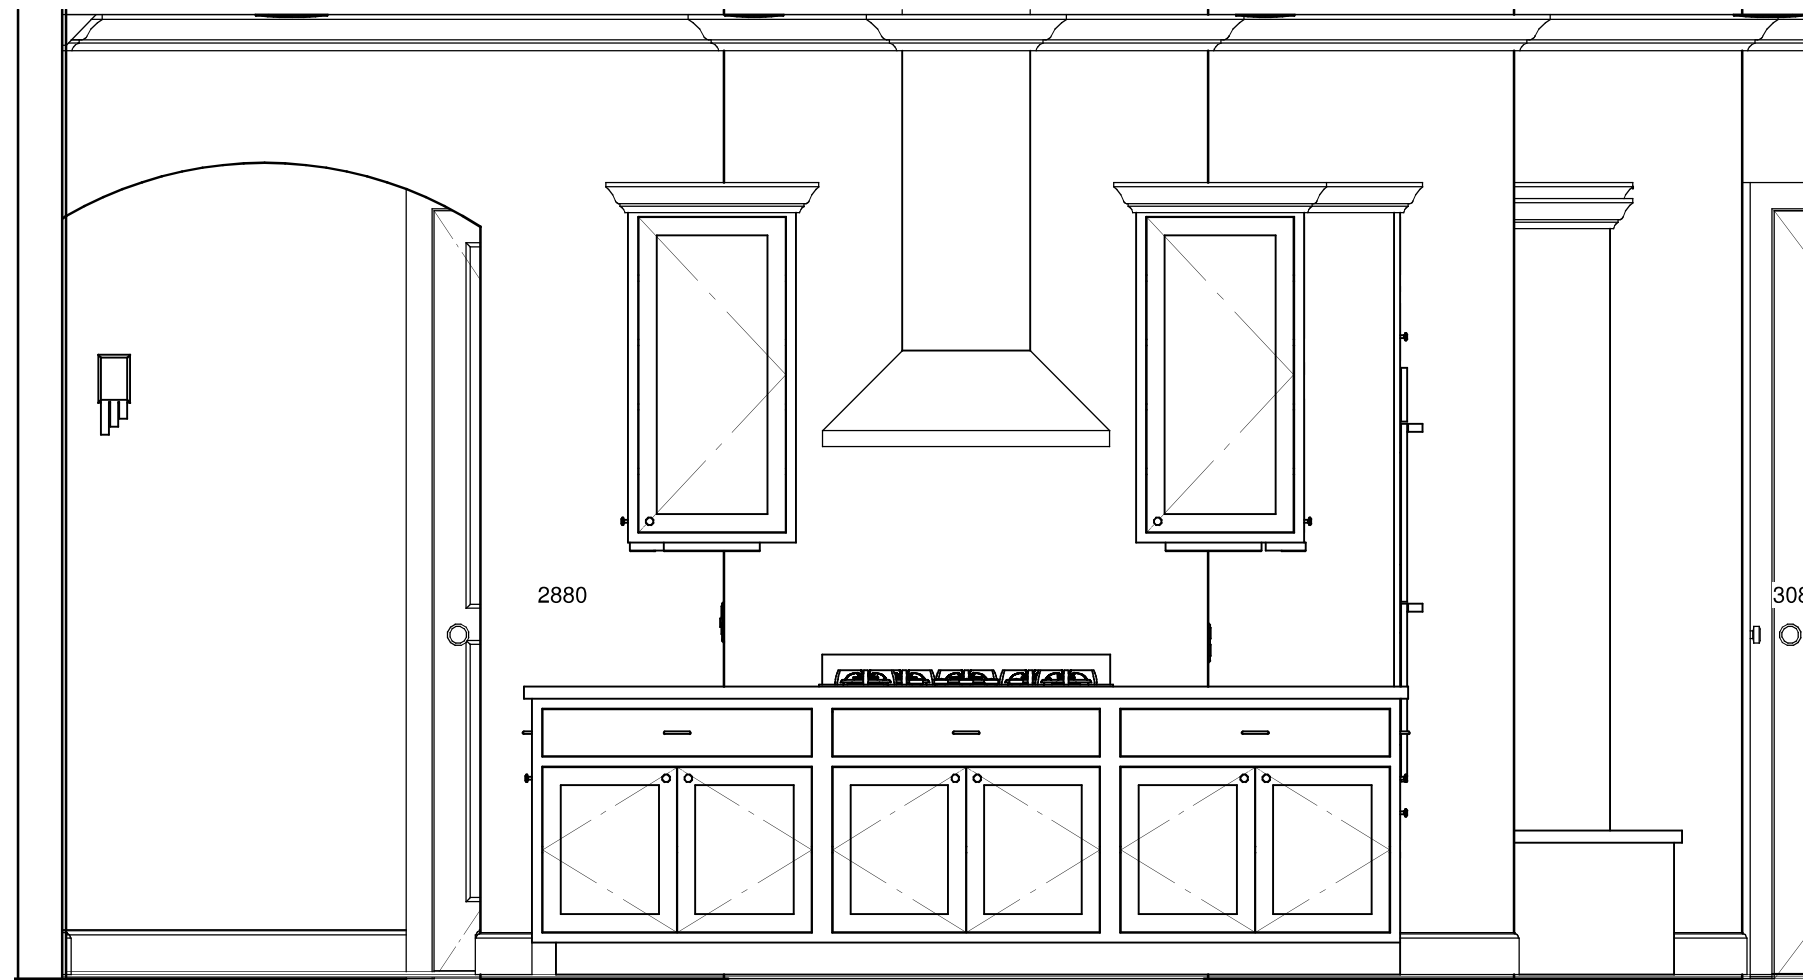


COOKING AREA

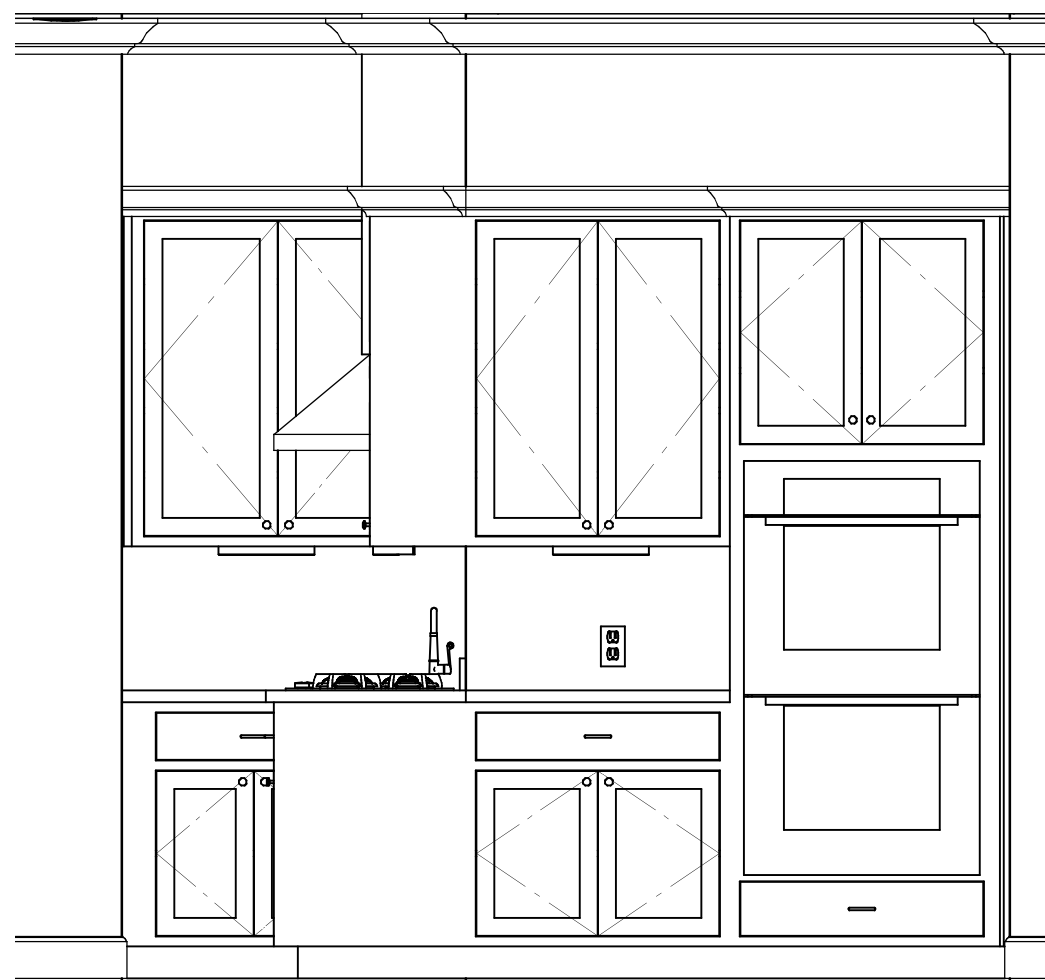


BAKING CENTER

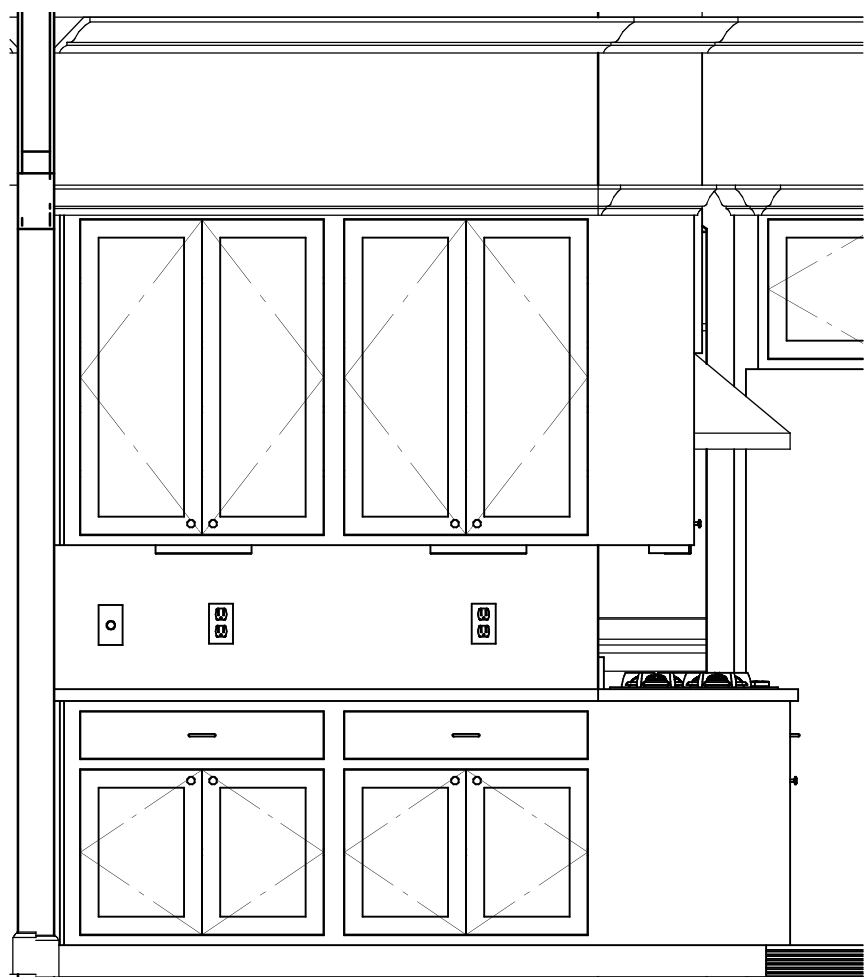

SERVING AREA

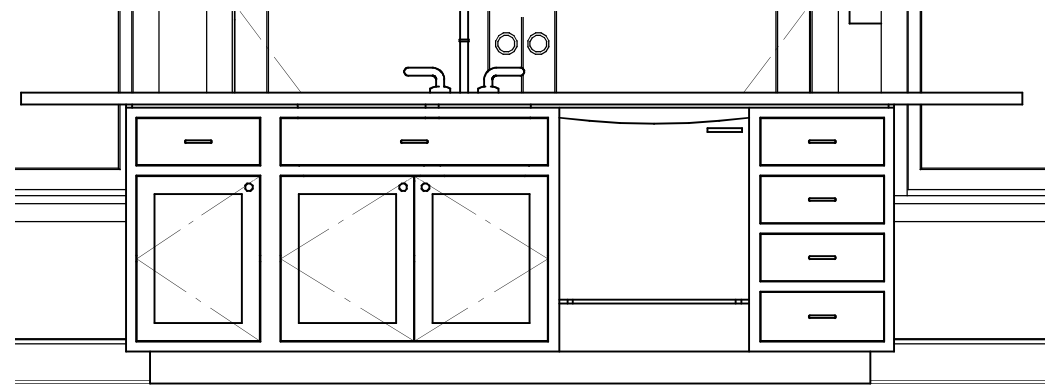

CLEAN-UP AREA

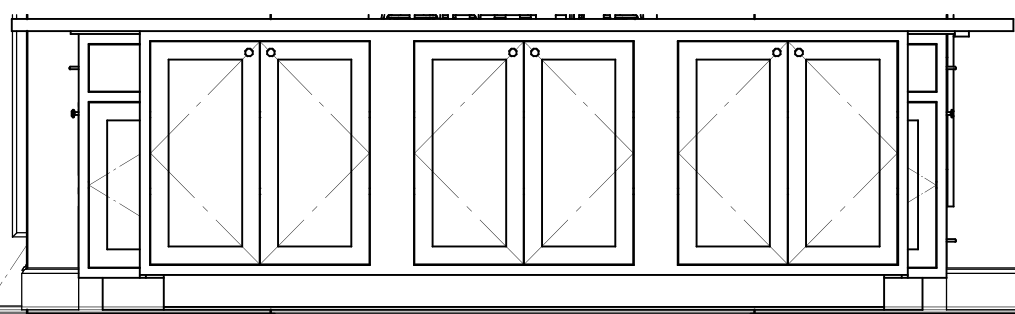

36" EATING BAR

PLAN #:  
4209

NO.	DESCRIPTION	BY	DATE

DRAWINGS PROVIDED BY:  
**Heritage Homes  
of Jax, Inc.**  
2950 Halcyon Lane, Suite 604  
Jacksonville, FL 32223

PROJECT DESCRIPTION:  
**HOME OF THE RANUCCI  
FAMILY**  
102 CYPRESS LANDING  
SAINT JOHNS, FLORIDA 32259

**HERITAGE HOMES  
of Jacksonville**  
CUSTOM HOMES REMODELING & ADDITIONS | DESIGN-BUILD

DATE:

7/2/2012

SCALE:

1/2" = 1'-0"

SHEET:

**A-12**

COPYRIGHT 2012 @ HERITAGE HOMES OF JAX, INC.

# CABINET DETAILS